

TRACT NO. 578

M.B. 15-114

SEE C.F. 2499-1-2

FOR

LATER

GARDENA

SURVEY

HEIGHTS

SEE

C.S.B.

M.B. 11-164

TRACT

NO.

AVENUE

17030

VISALIA

STREET

HASKINS

AVENUE

471

TRACT

13

78-67

TRACT

NO. 22000

TARRANT

M. B.

605 - 6-7

LATER

SURVEY

SEE

C.S.B.

3081

FOR

BOULEVARD

BEACH

TRACT NO.

26407

M.B. 681

TRACT NO. 25083


M.B. 656

NEWFIELD ST.

CS 8500

A1 OF A10

1 spike, washer in
5 dept F.B.I. M. 14-49.
2-21

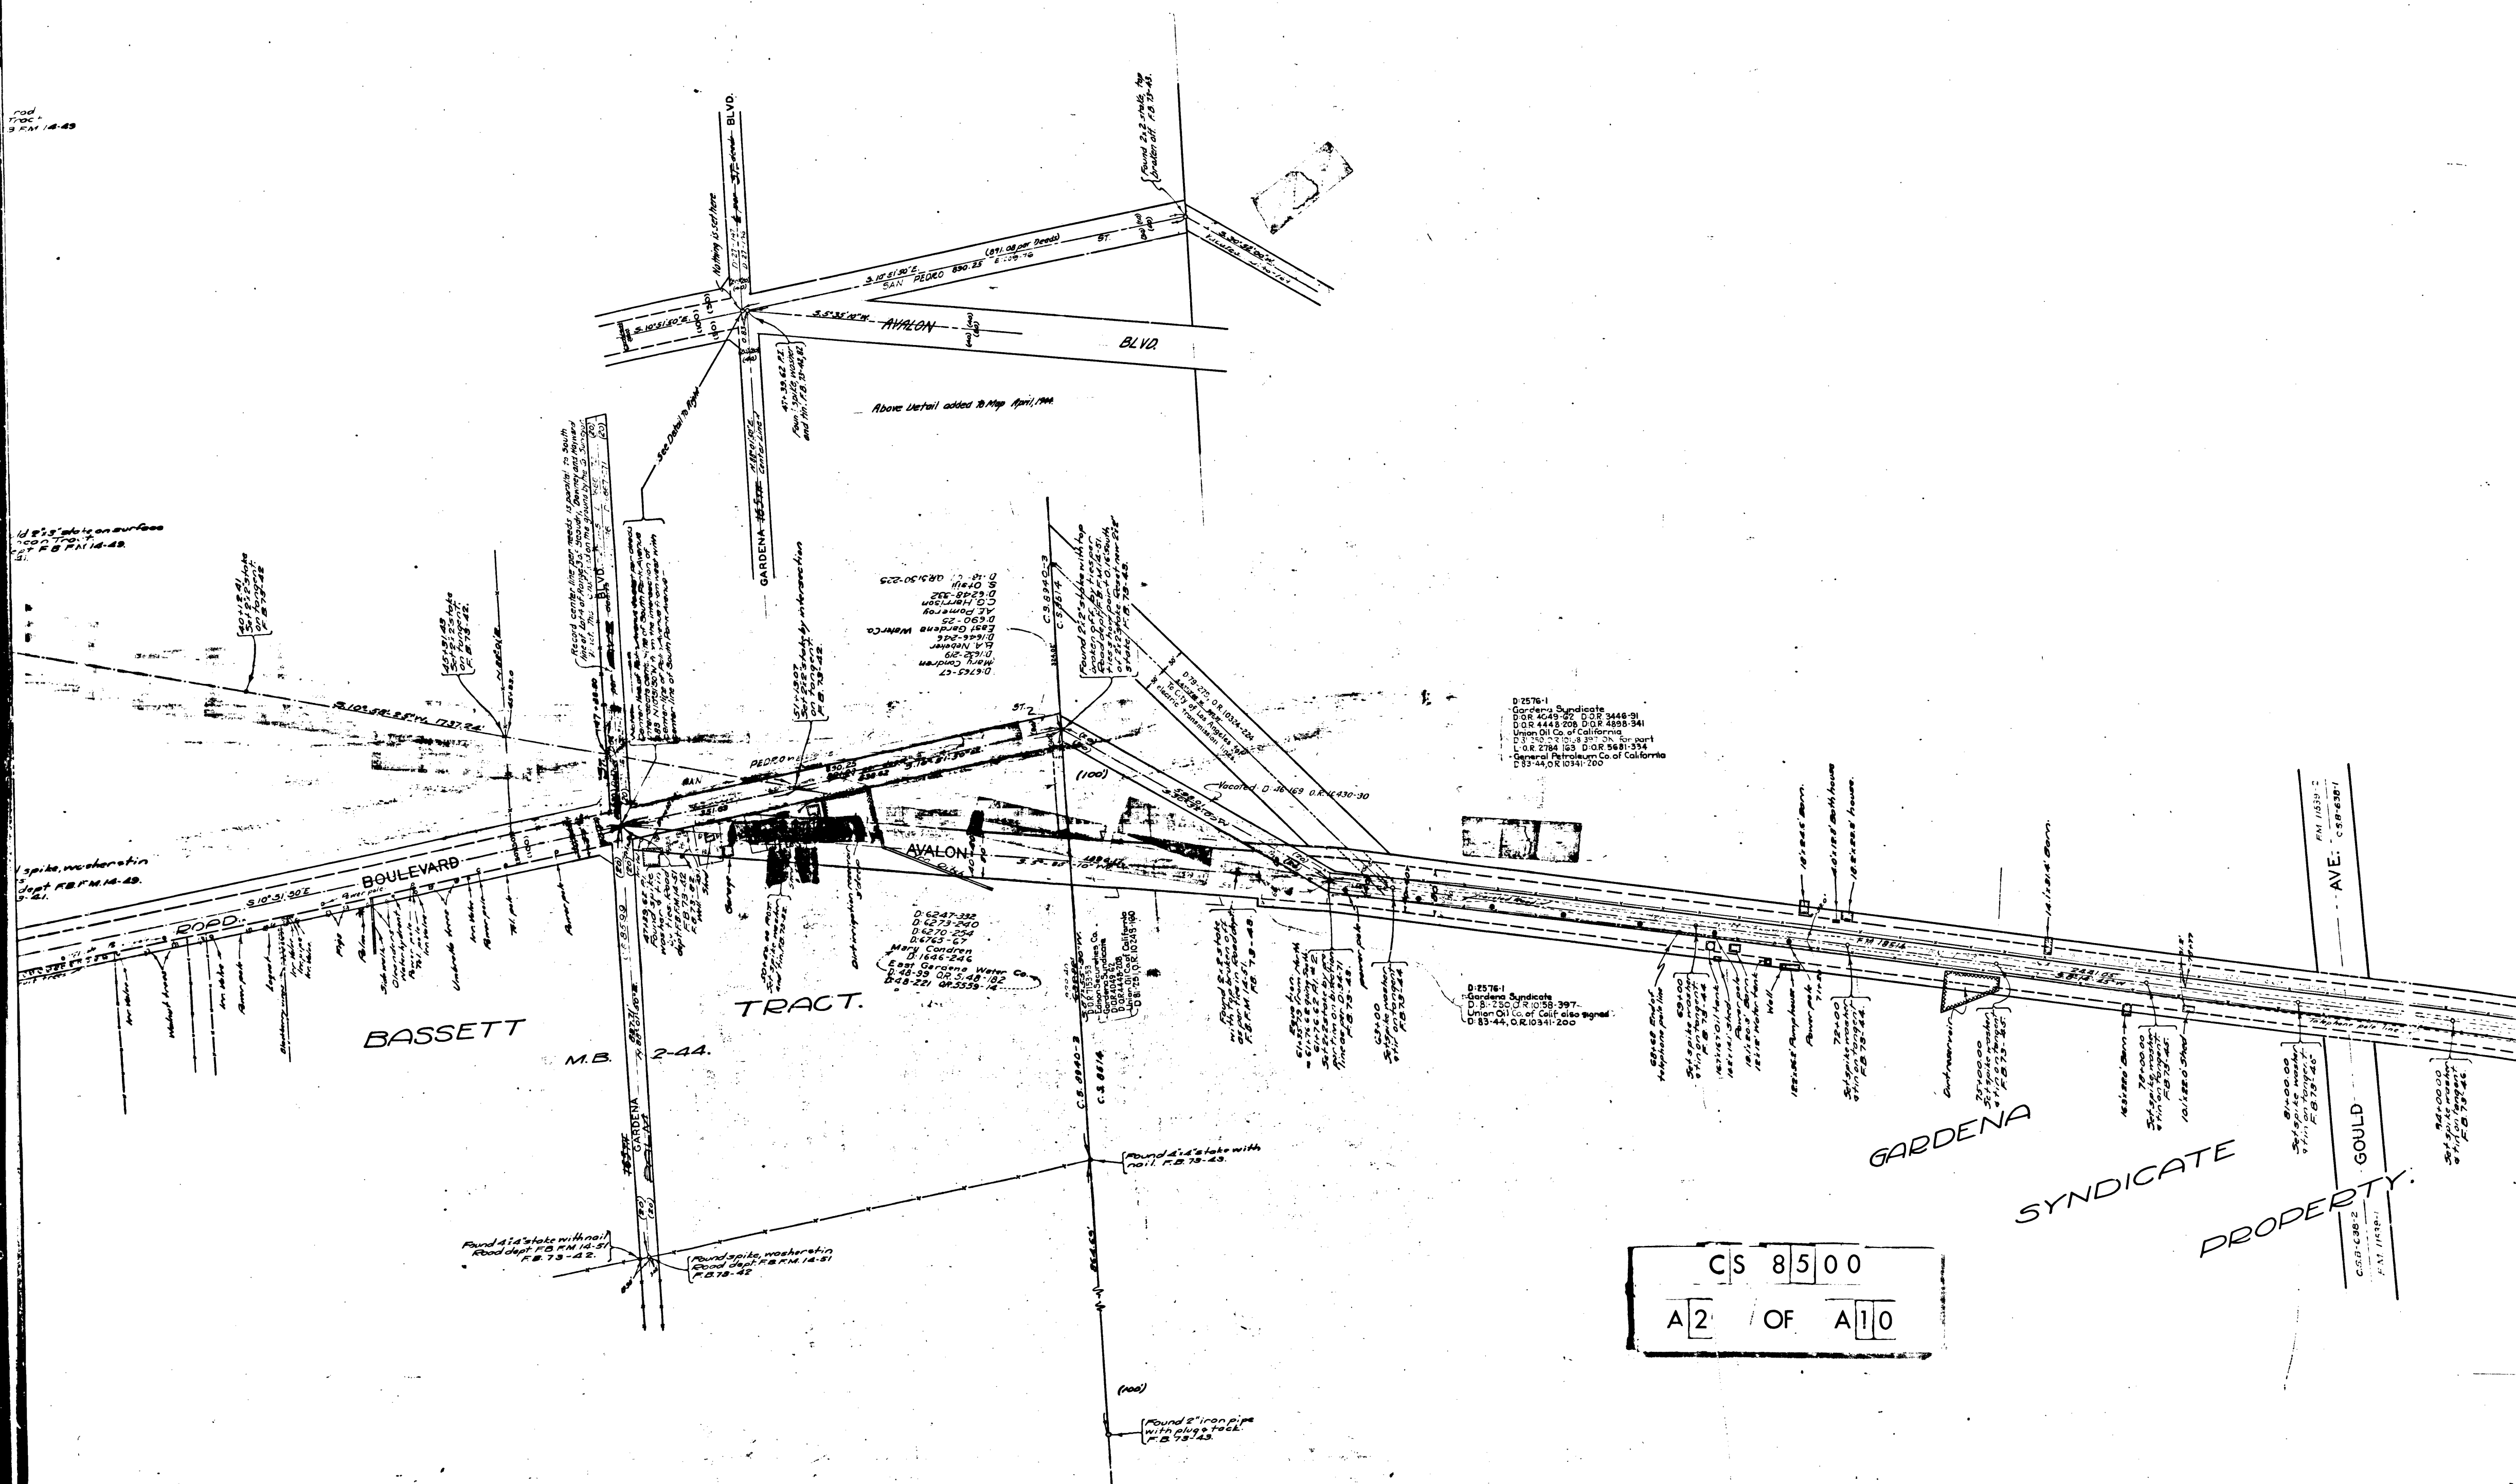

CS 8500
A2 OF A10

FM 11539-2
-AVE: - C.S.B-638-1

GOULD

OTY:
C.S.B-C38-2
F.N. 11539-1

1631-2200 Barry

794-000-00

S. H. S. Co. Inc.

P.O. Box 112

1611-2200 S. H. Co. Inc.

814-000-00

S. H. S. Co. Inc.

P.O. Box 112

1611-2200 S. H. Co. Inc.

GOULD

C.S.B. 638-2

F.M. 1139-1

F.M. 1139-2

C.S.B. 638-1

AVE.

D:2576-1
Gardena Syndicate
L:O.R.1609-103
Asgt: L:O.R.1572-158
Burnham Exploration Co
Union Oil Co. of California

GARDENA SYNDICATE PROPERTY.


TRACT # M.D.


D.O.R 2166-123
John M. Larronde
Madeleine Etchemendy
Marianne Etchemendy
Caroline Etchemendy
D-71-227 O.R. 7348-365

CS 8500
A3 OF A10

D-5063-214
Carson Estates Co.
T-DOR 9552-212
Los Angeles Trust & Safe Deposit Co.
DOR 4244-118
Pan American Petroleum Co.
LOR 1135-726
Asgt. LOR 1685-790
Burnham Exploration Co.
Union Oil Co. of California
DOR 4215-143
Union Oil Co. of California



D. OR 2048-115
M Estelle C Birch - D.45-129 OR.4862-247
A. Ollis Birch -
TD: OR 6967-129
Citizens Trust and Savings Bank

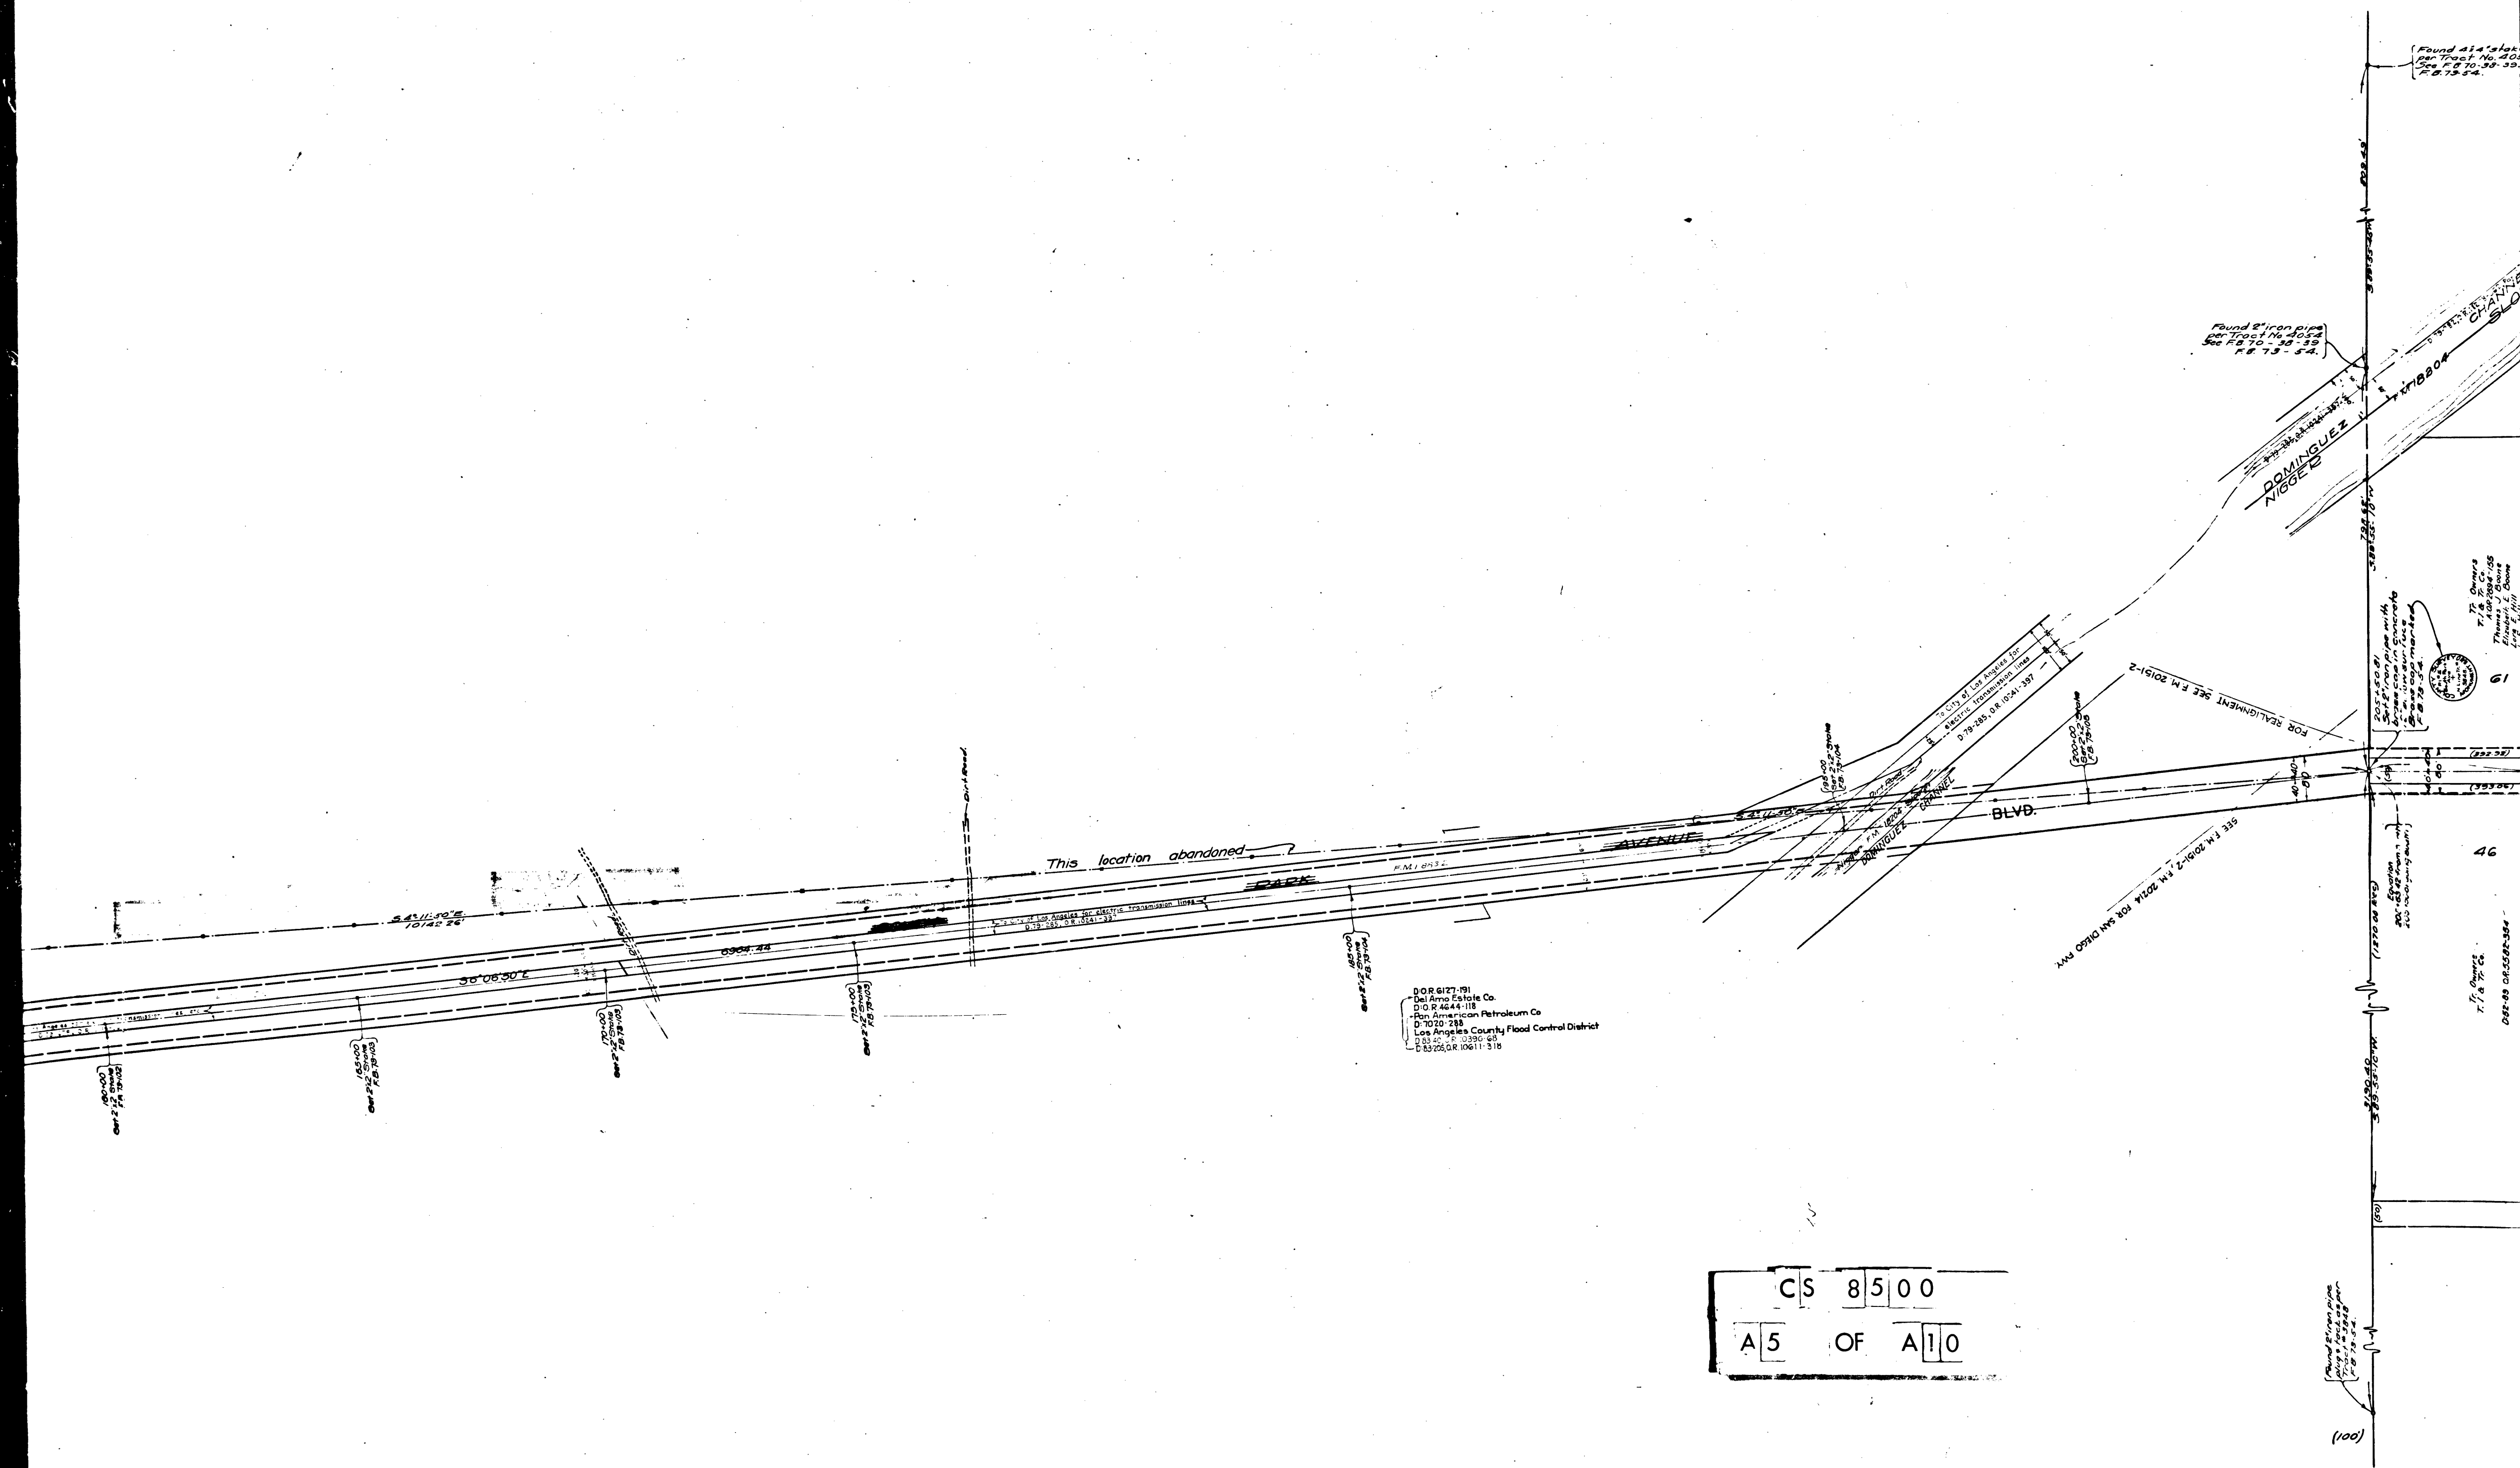


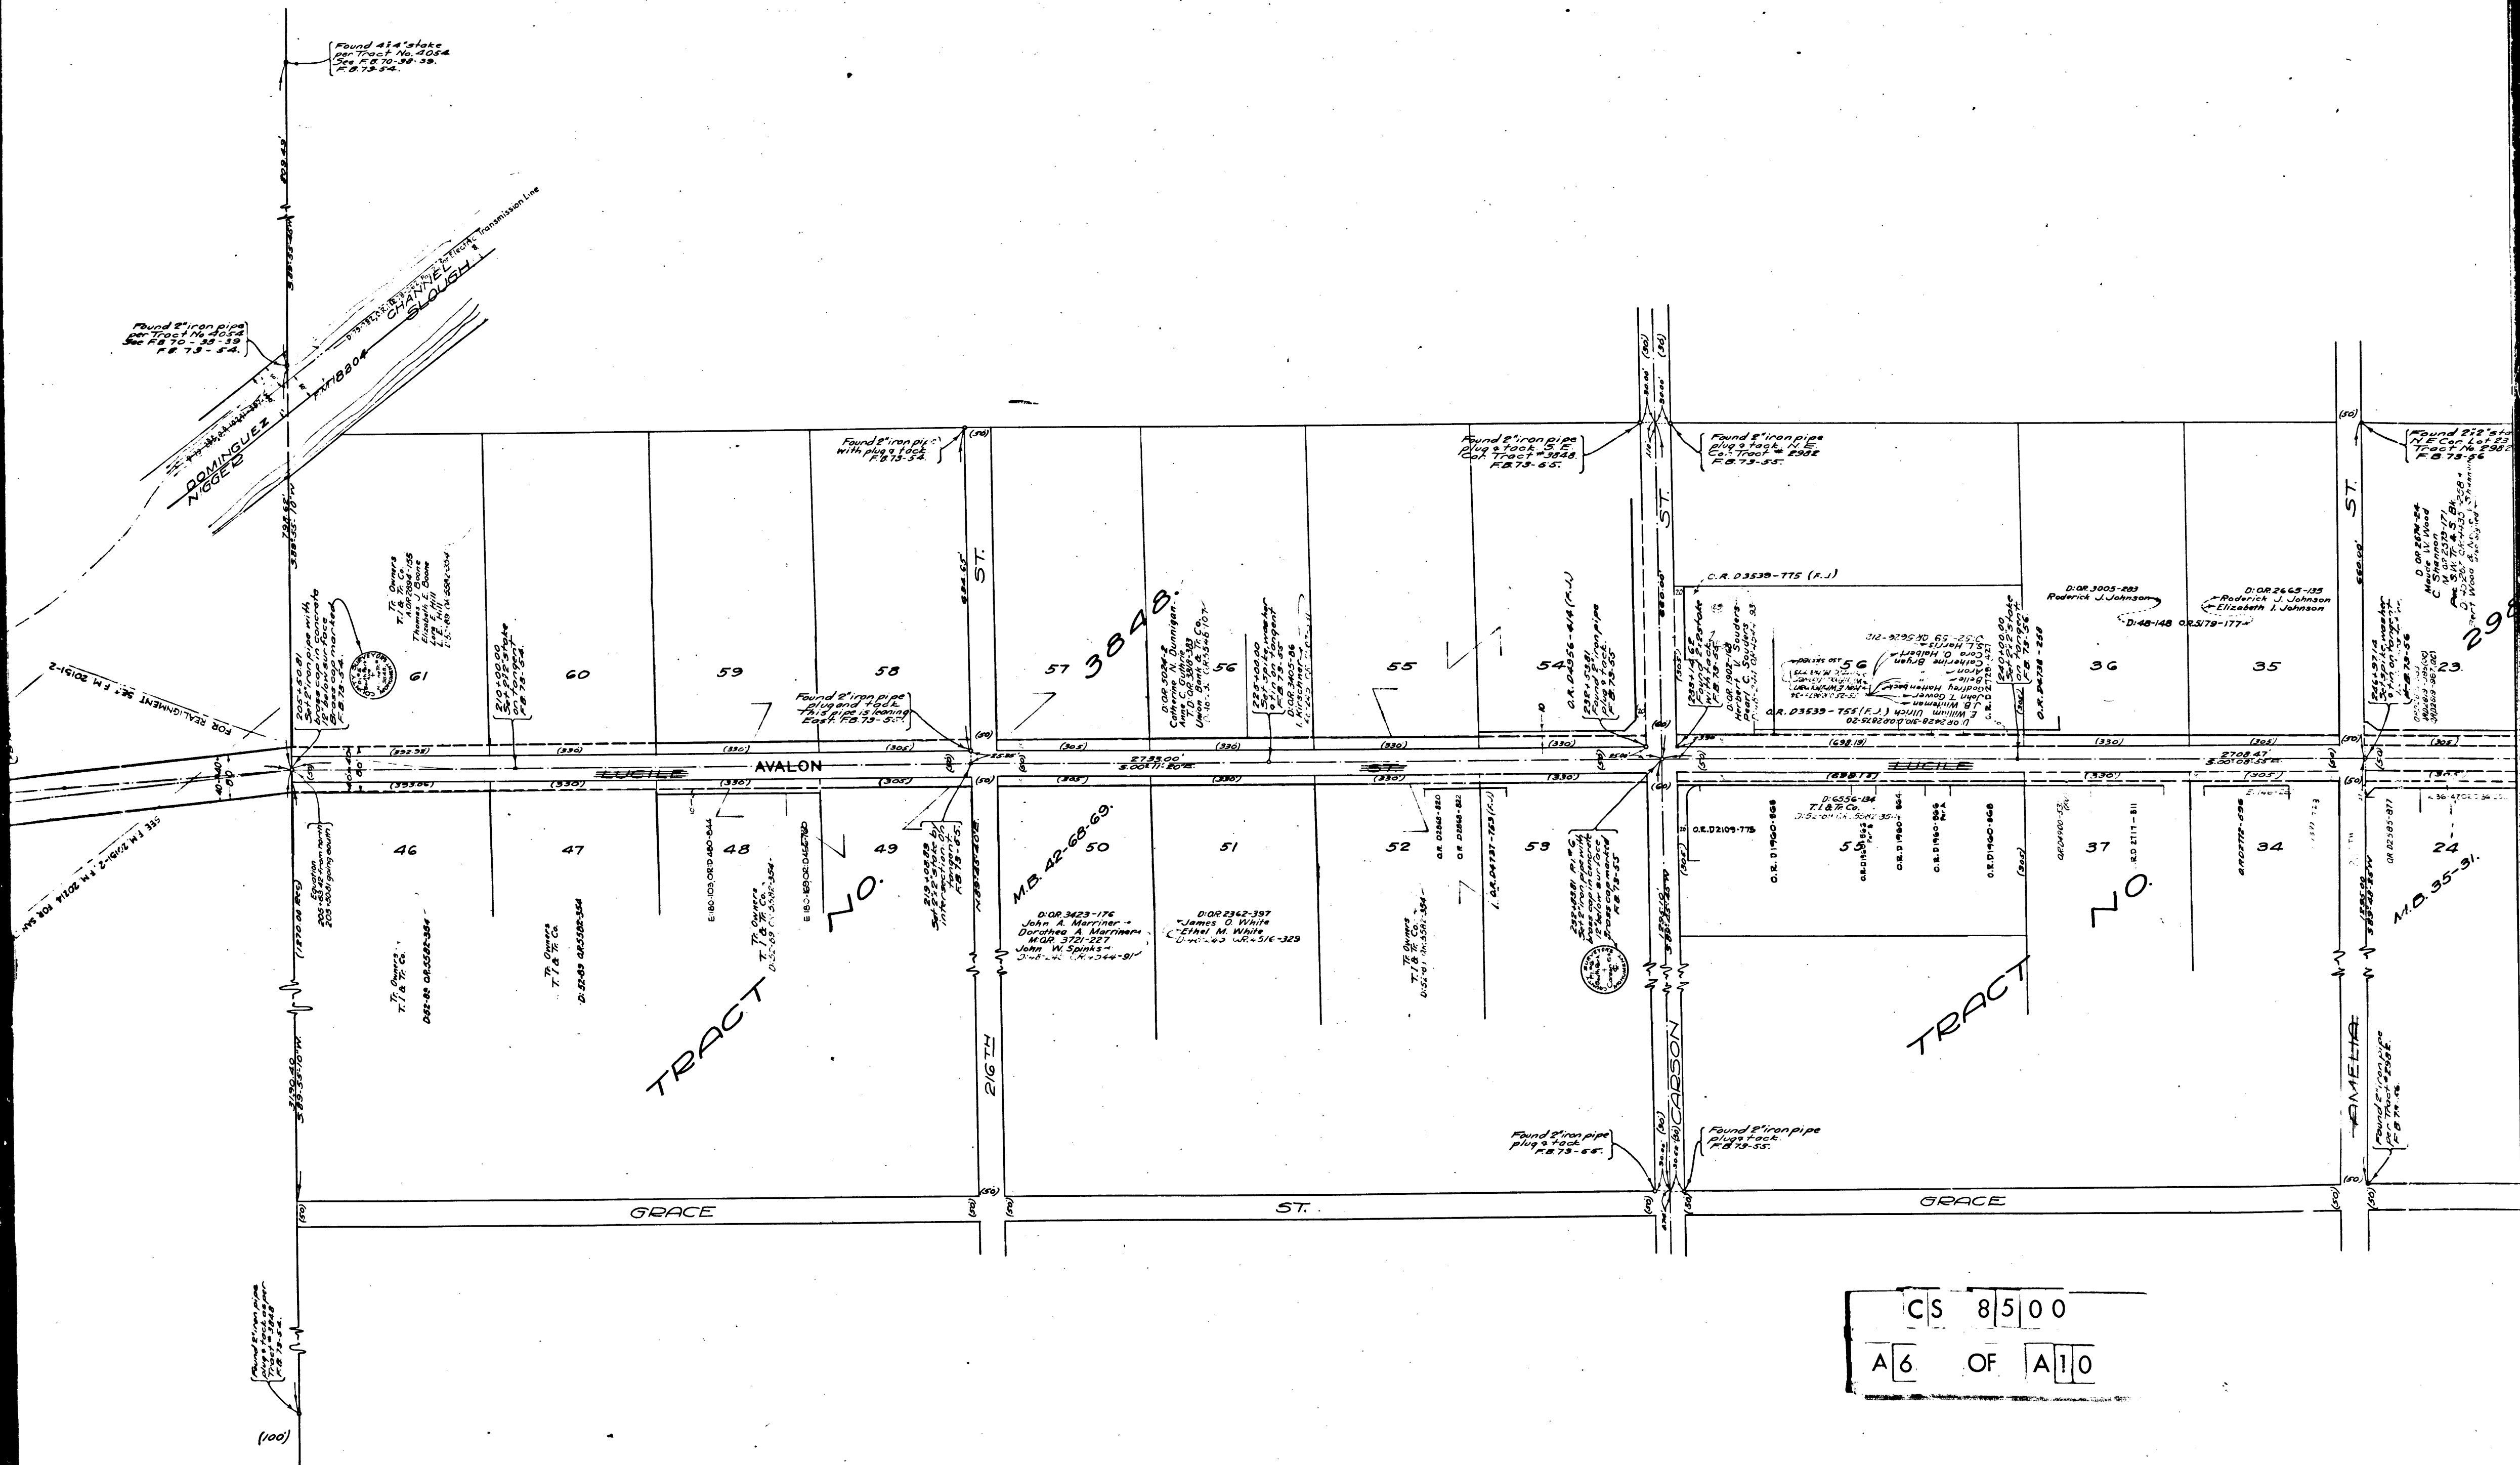

CS 8500
A6 OF A10


THIS ALIGNMENT ABANDONED BY COUNTY SURVEYOR APRIL 1928
FOR LATER SURVEY SEE BELOW

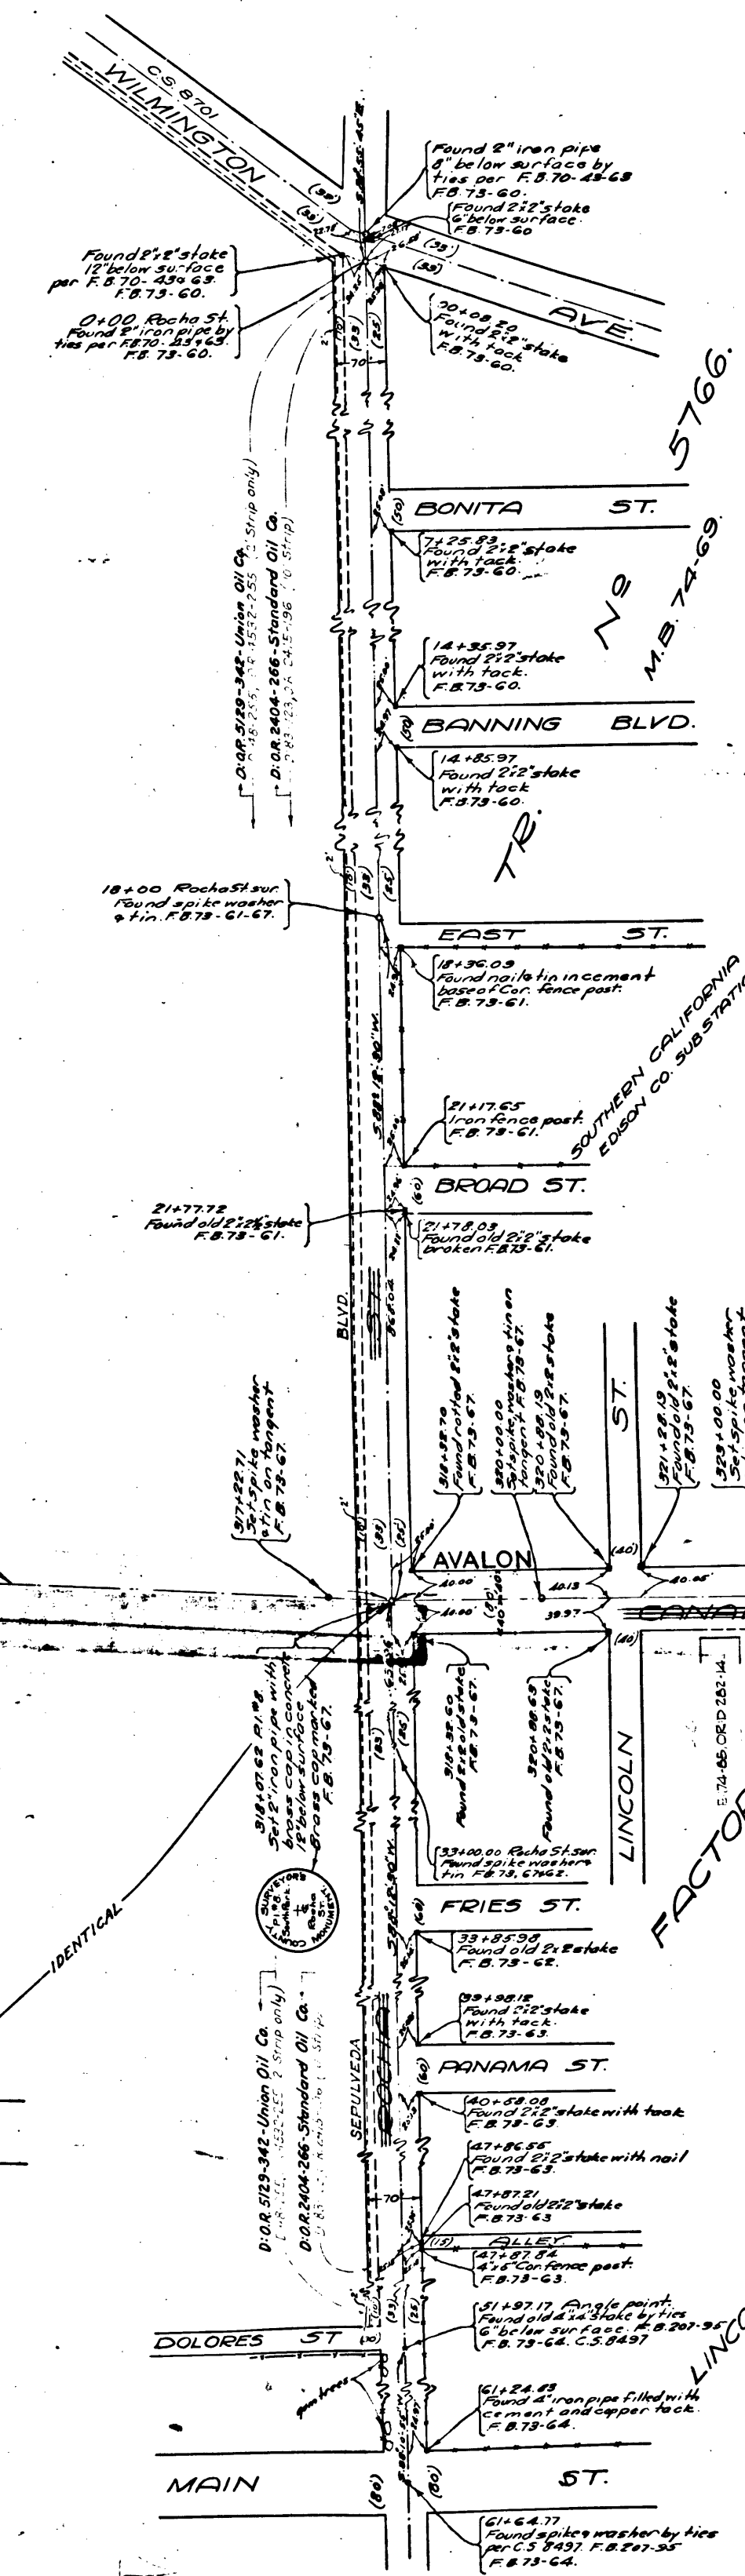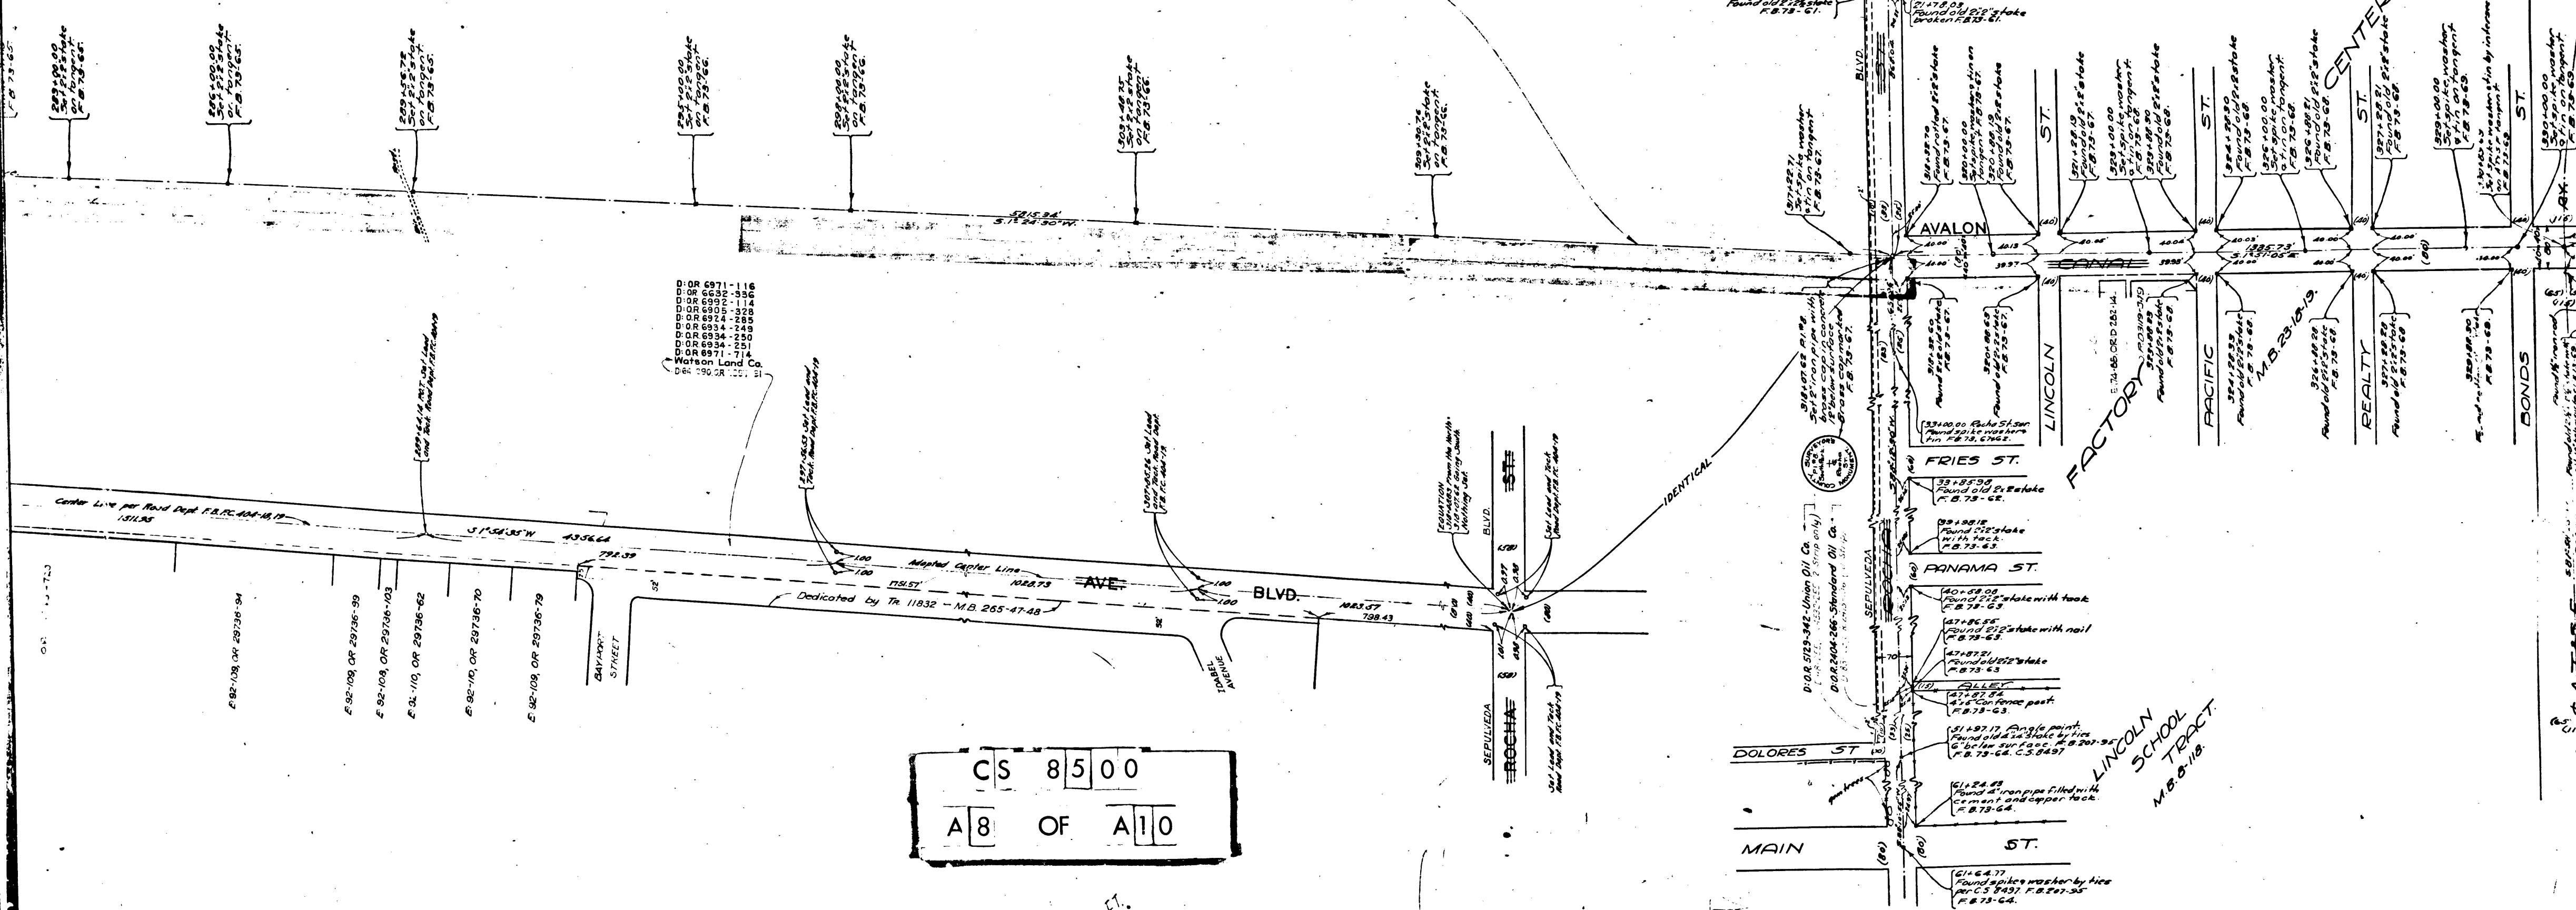

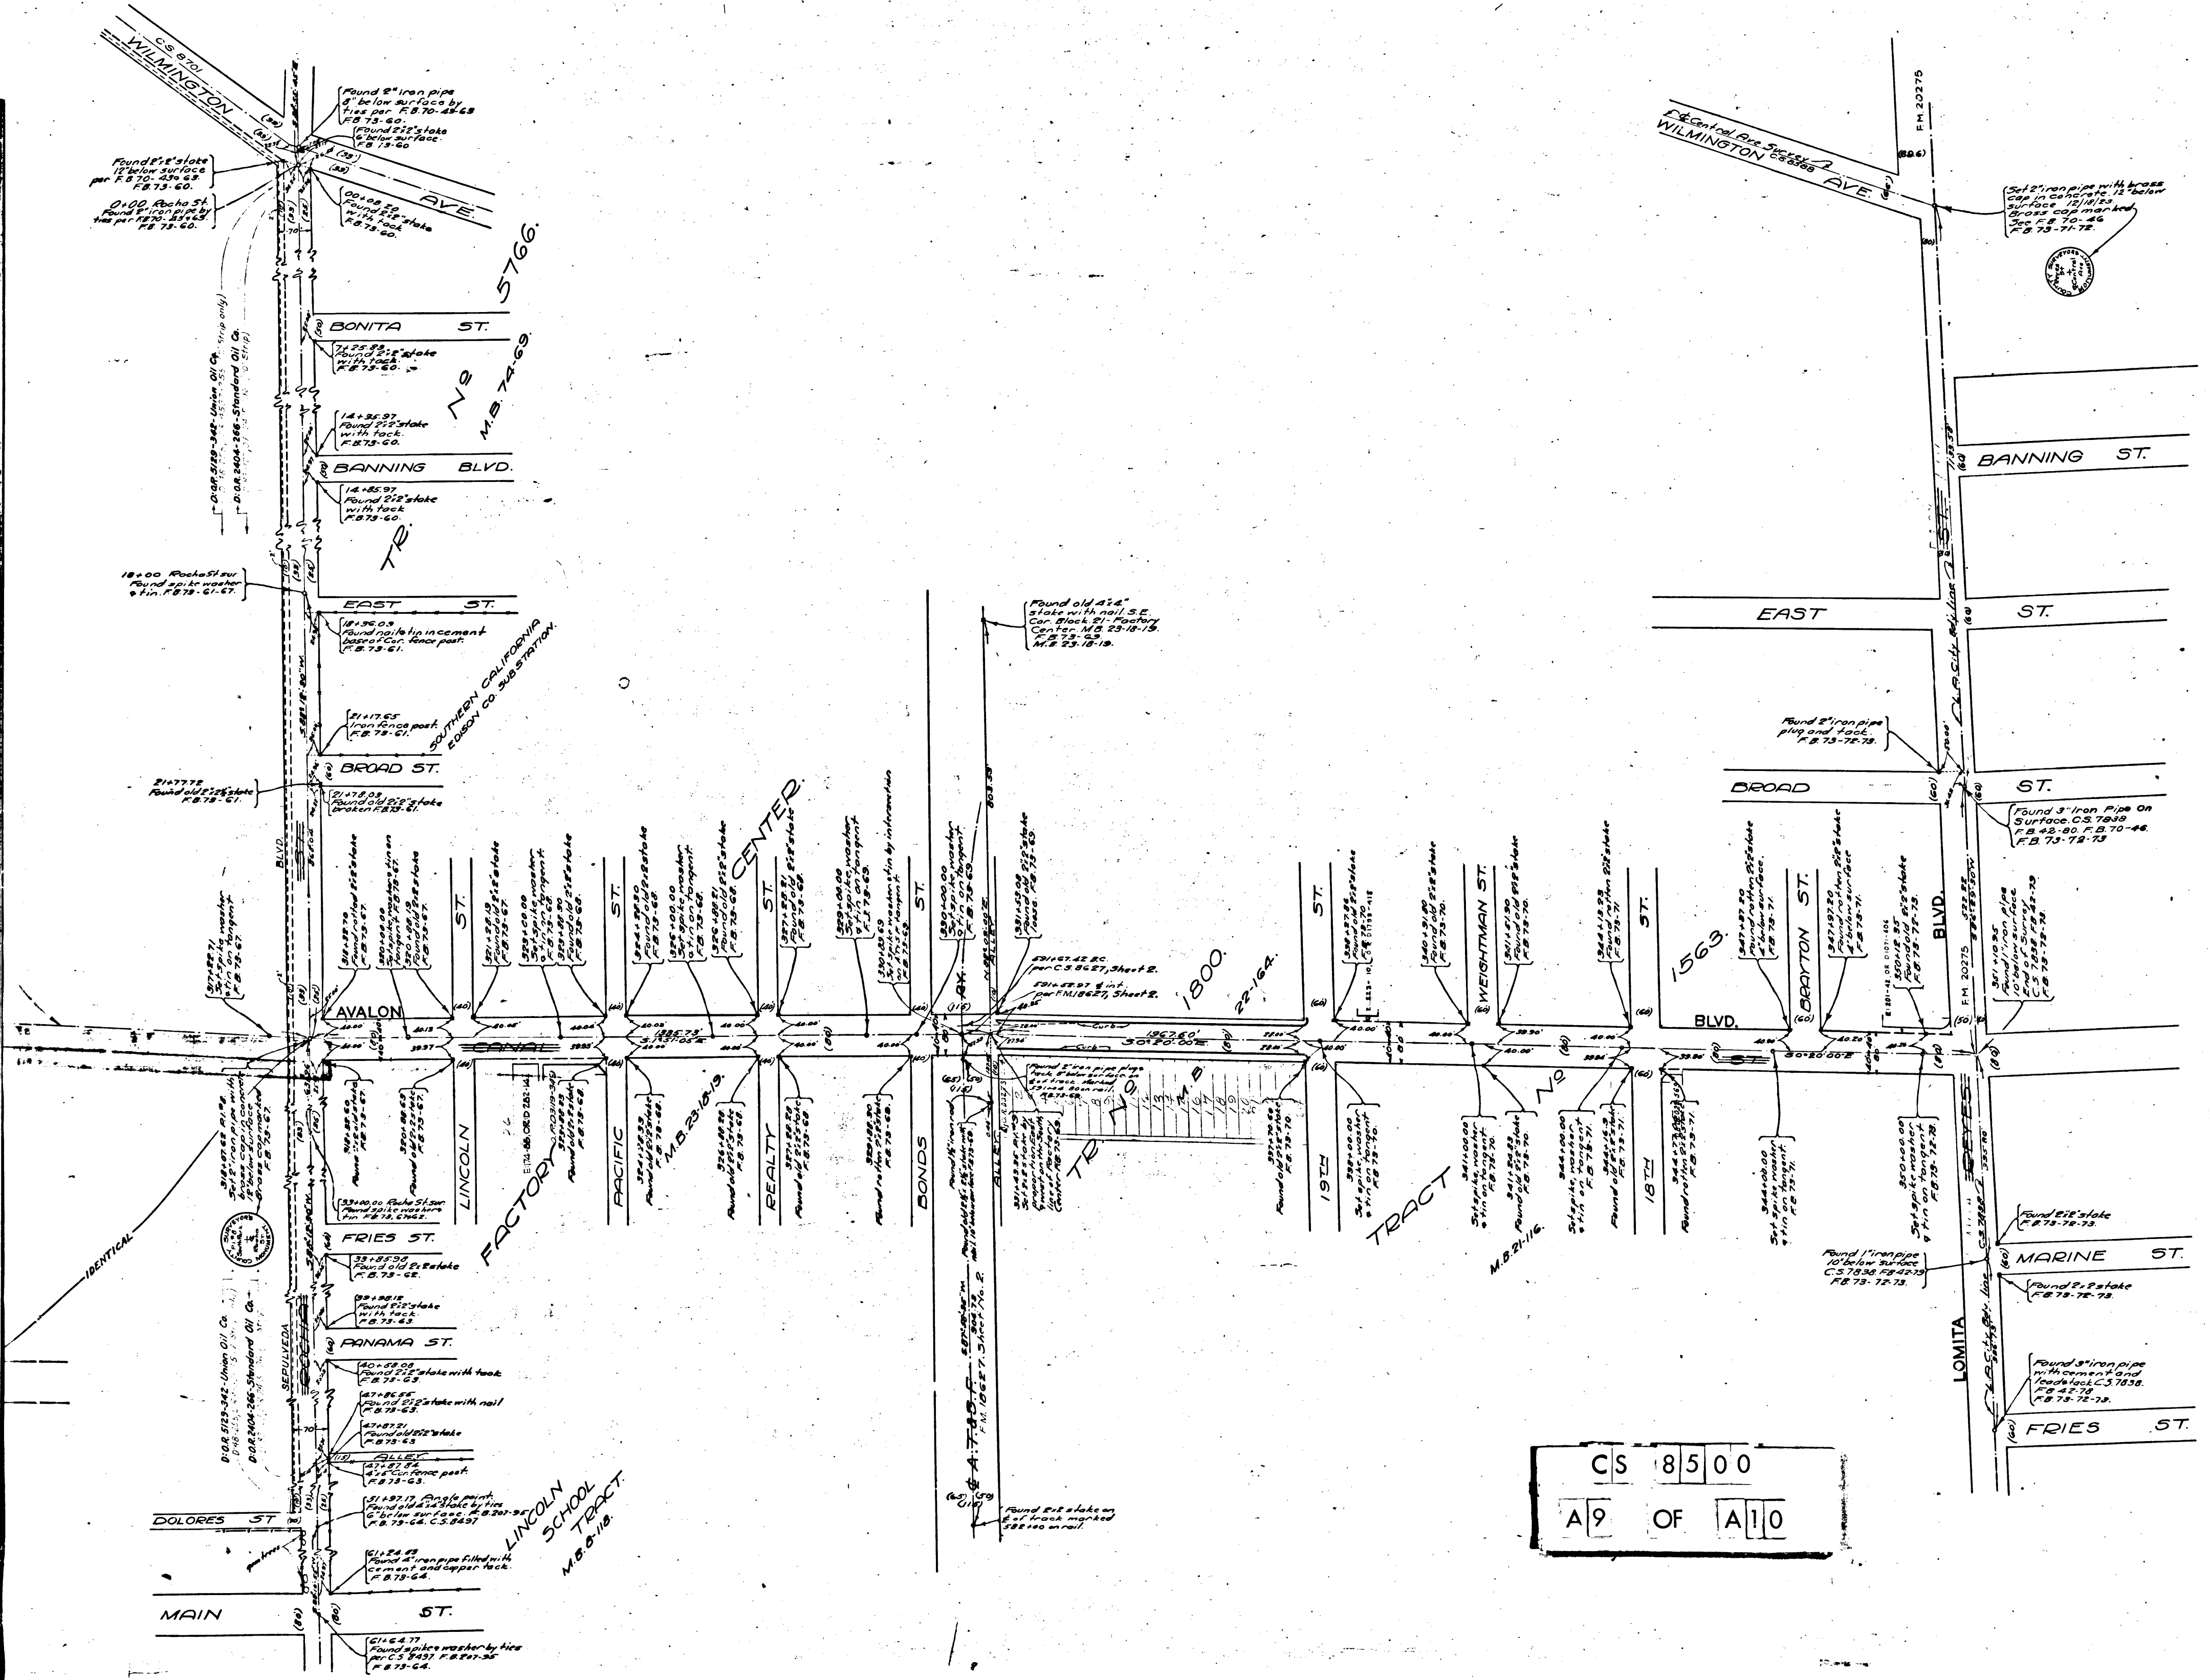

CS 8500
A9 OF A10

Revised from Compton Boulevard to Garfield Boulevard. N.H.F. Bing October 1919

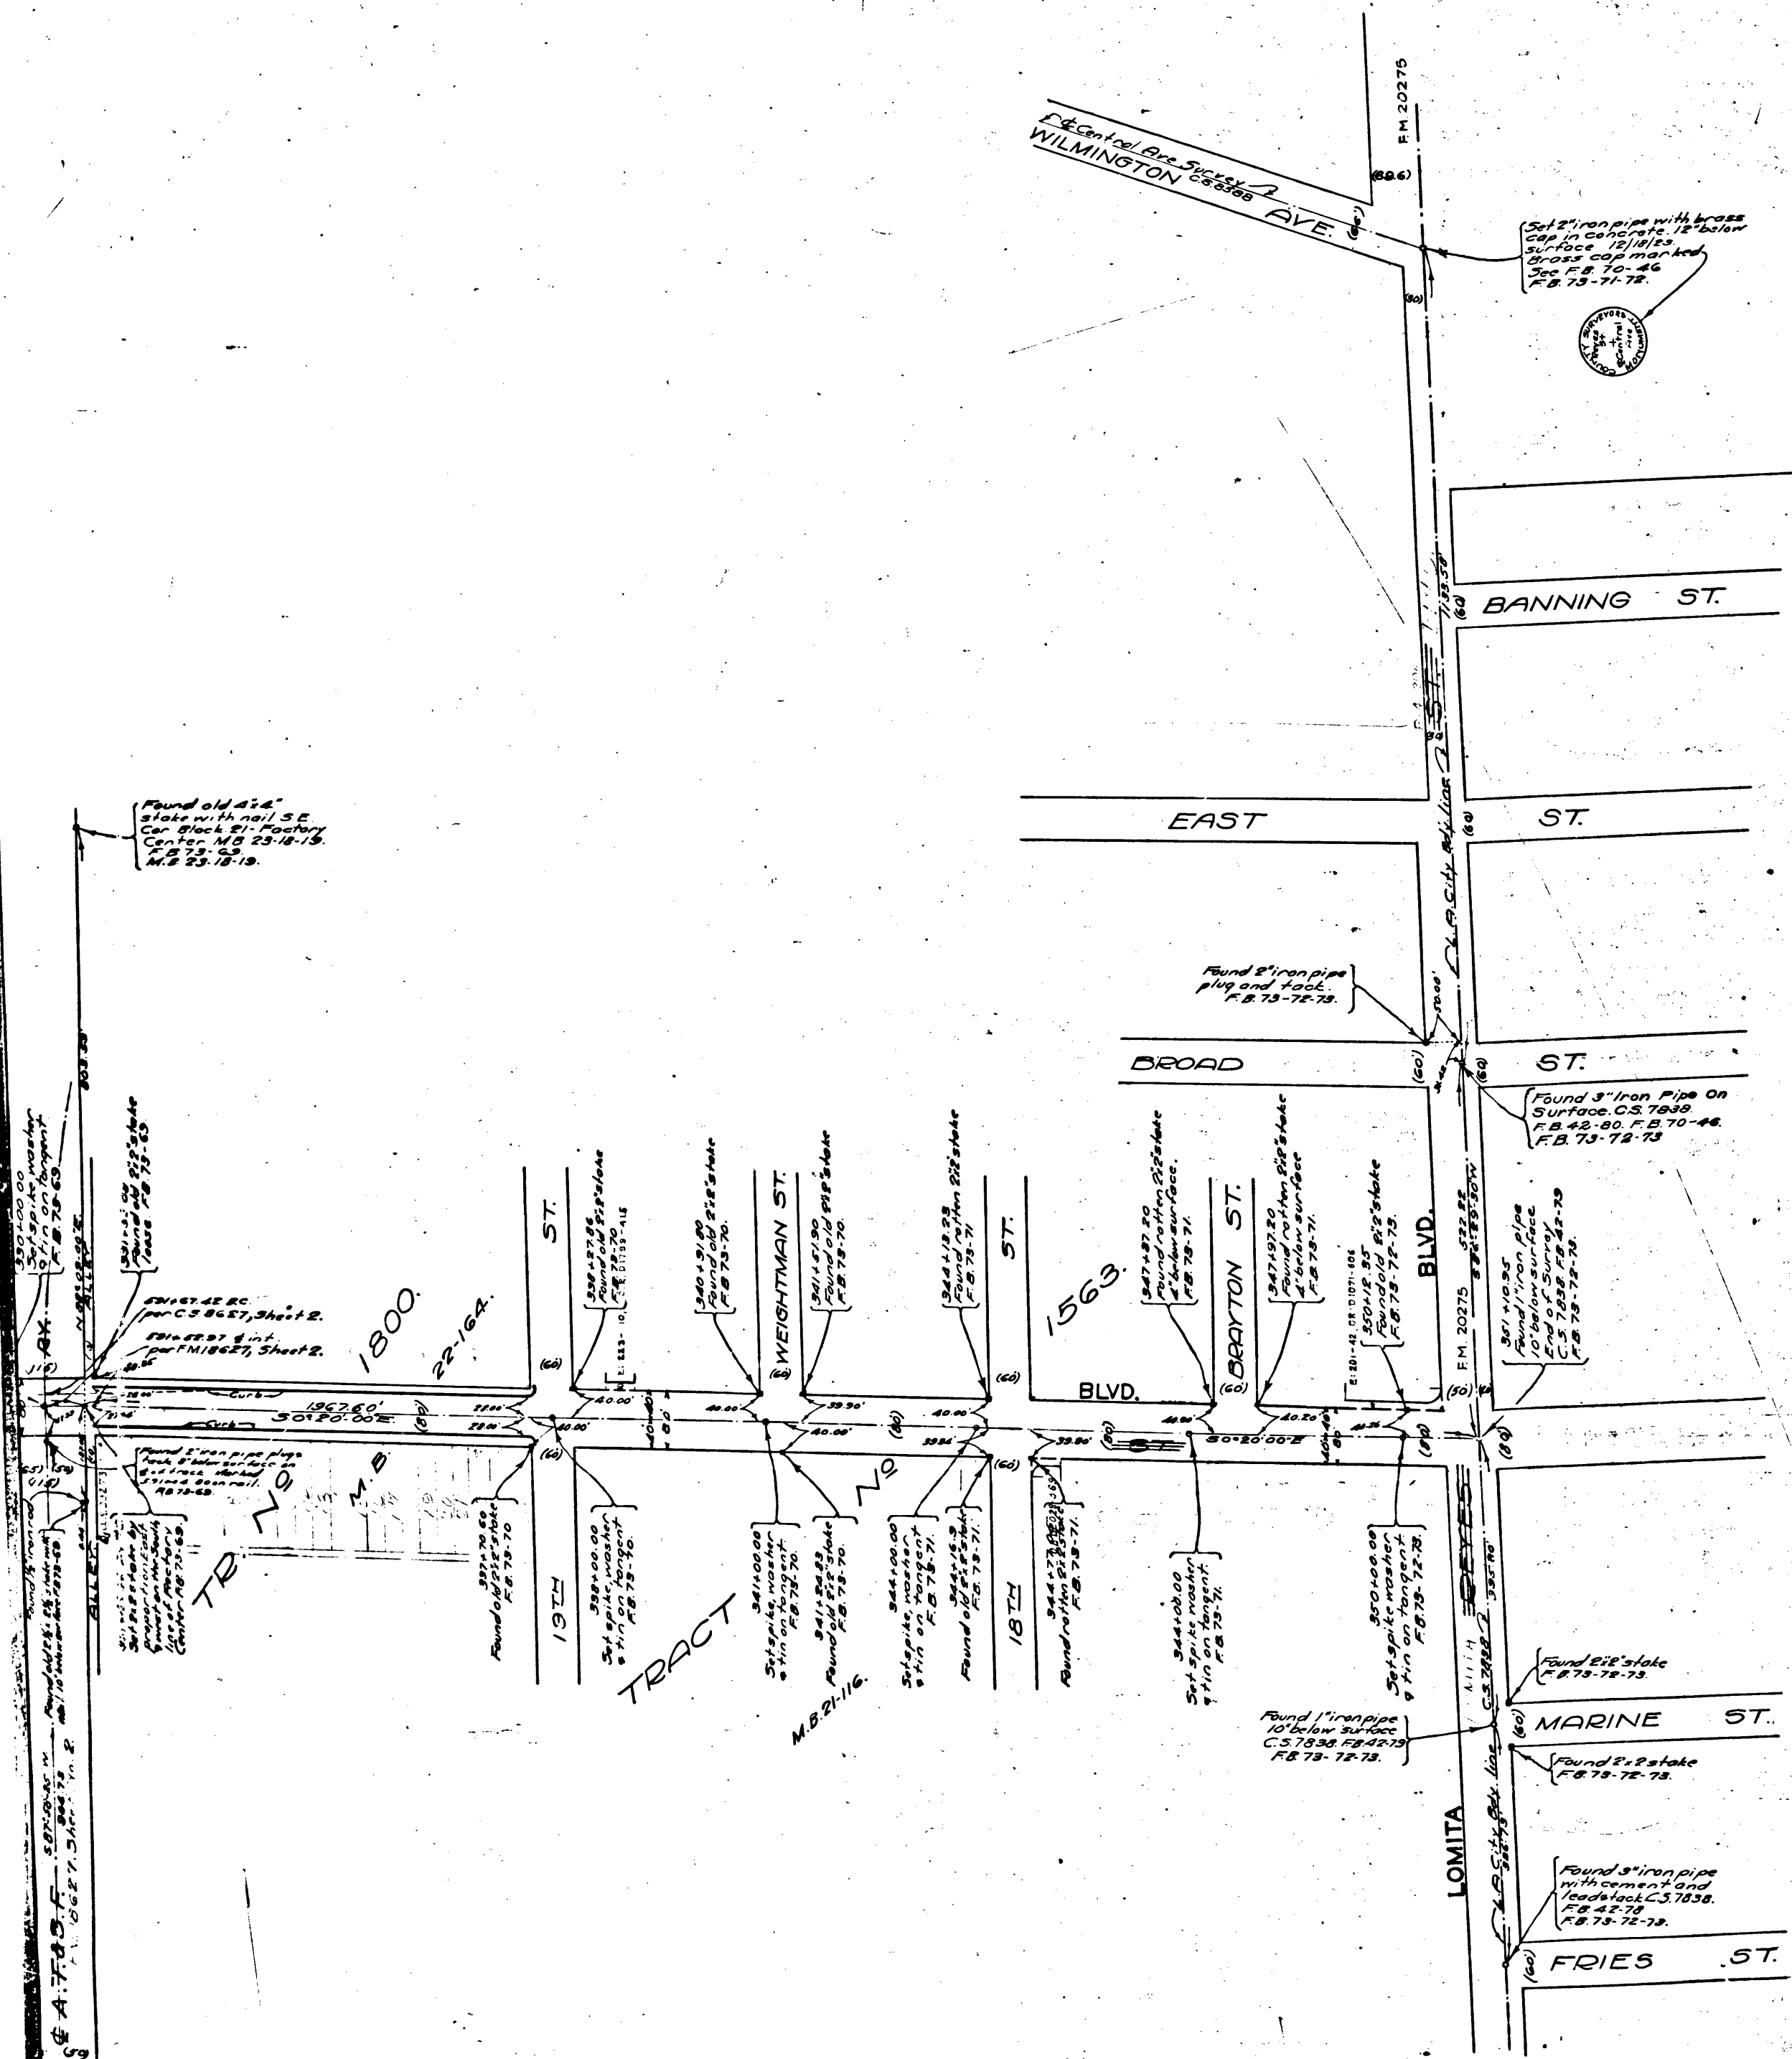

AVALON MAP OF BLVD
 SOUTH PARK AVENUE
 FROM
 ROSECRANS AVENUE
 TO BLVD
 ROCHA STREET

COUNTY SURVEYOR'S MAP NO. 8500
 SCALE-1 INCH=100 FEET
 J.E. ROCKHOLD-COUNTY SURVEYOR
 SURVEYED- OCT. 27, 1923 to DE. 6, 1923
 Surveyed under instructions of the
 Board of Supervisors per order dated
 June 11, 1923.
 Bearings based on the bearing of Vermont
 Ave per County Surveyor's Map No. 624
 FB. 78, 39-73.

Field Work by - A.E. Dunn.
 Office Work by - R.R. Taylor.
 Checked by - K.R. McPherson.

CS 8500
 A10 OF A10

South Park Ave. Lucille St and Canal St. changed to S. Park Ave. by Ord. 1923-10-10
 Wilmington & Los Angeles Rd. changed to S. Park Ave. by Ord. 1923-10-10
 Ryker St. changed to S. St. D-1-76 Aln. St. 127-370
 S Street - Lomita Blvd. D-45-110
 Wilmington St. 227-21 St. D-45-110
 Rocha St. 11 Surubedo Blvd. 49-100