


C	S	8	5	0	1
A	1	O	F	A	3

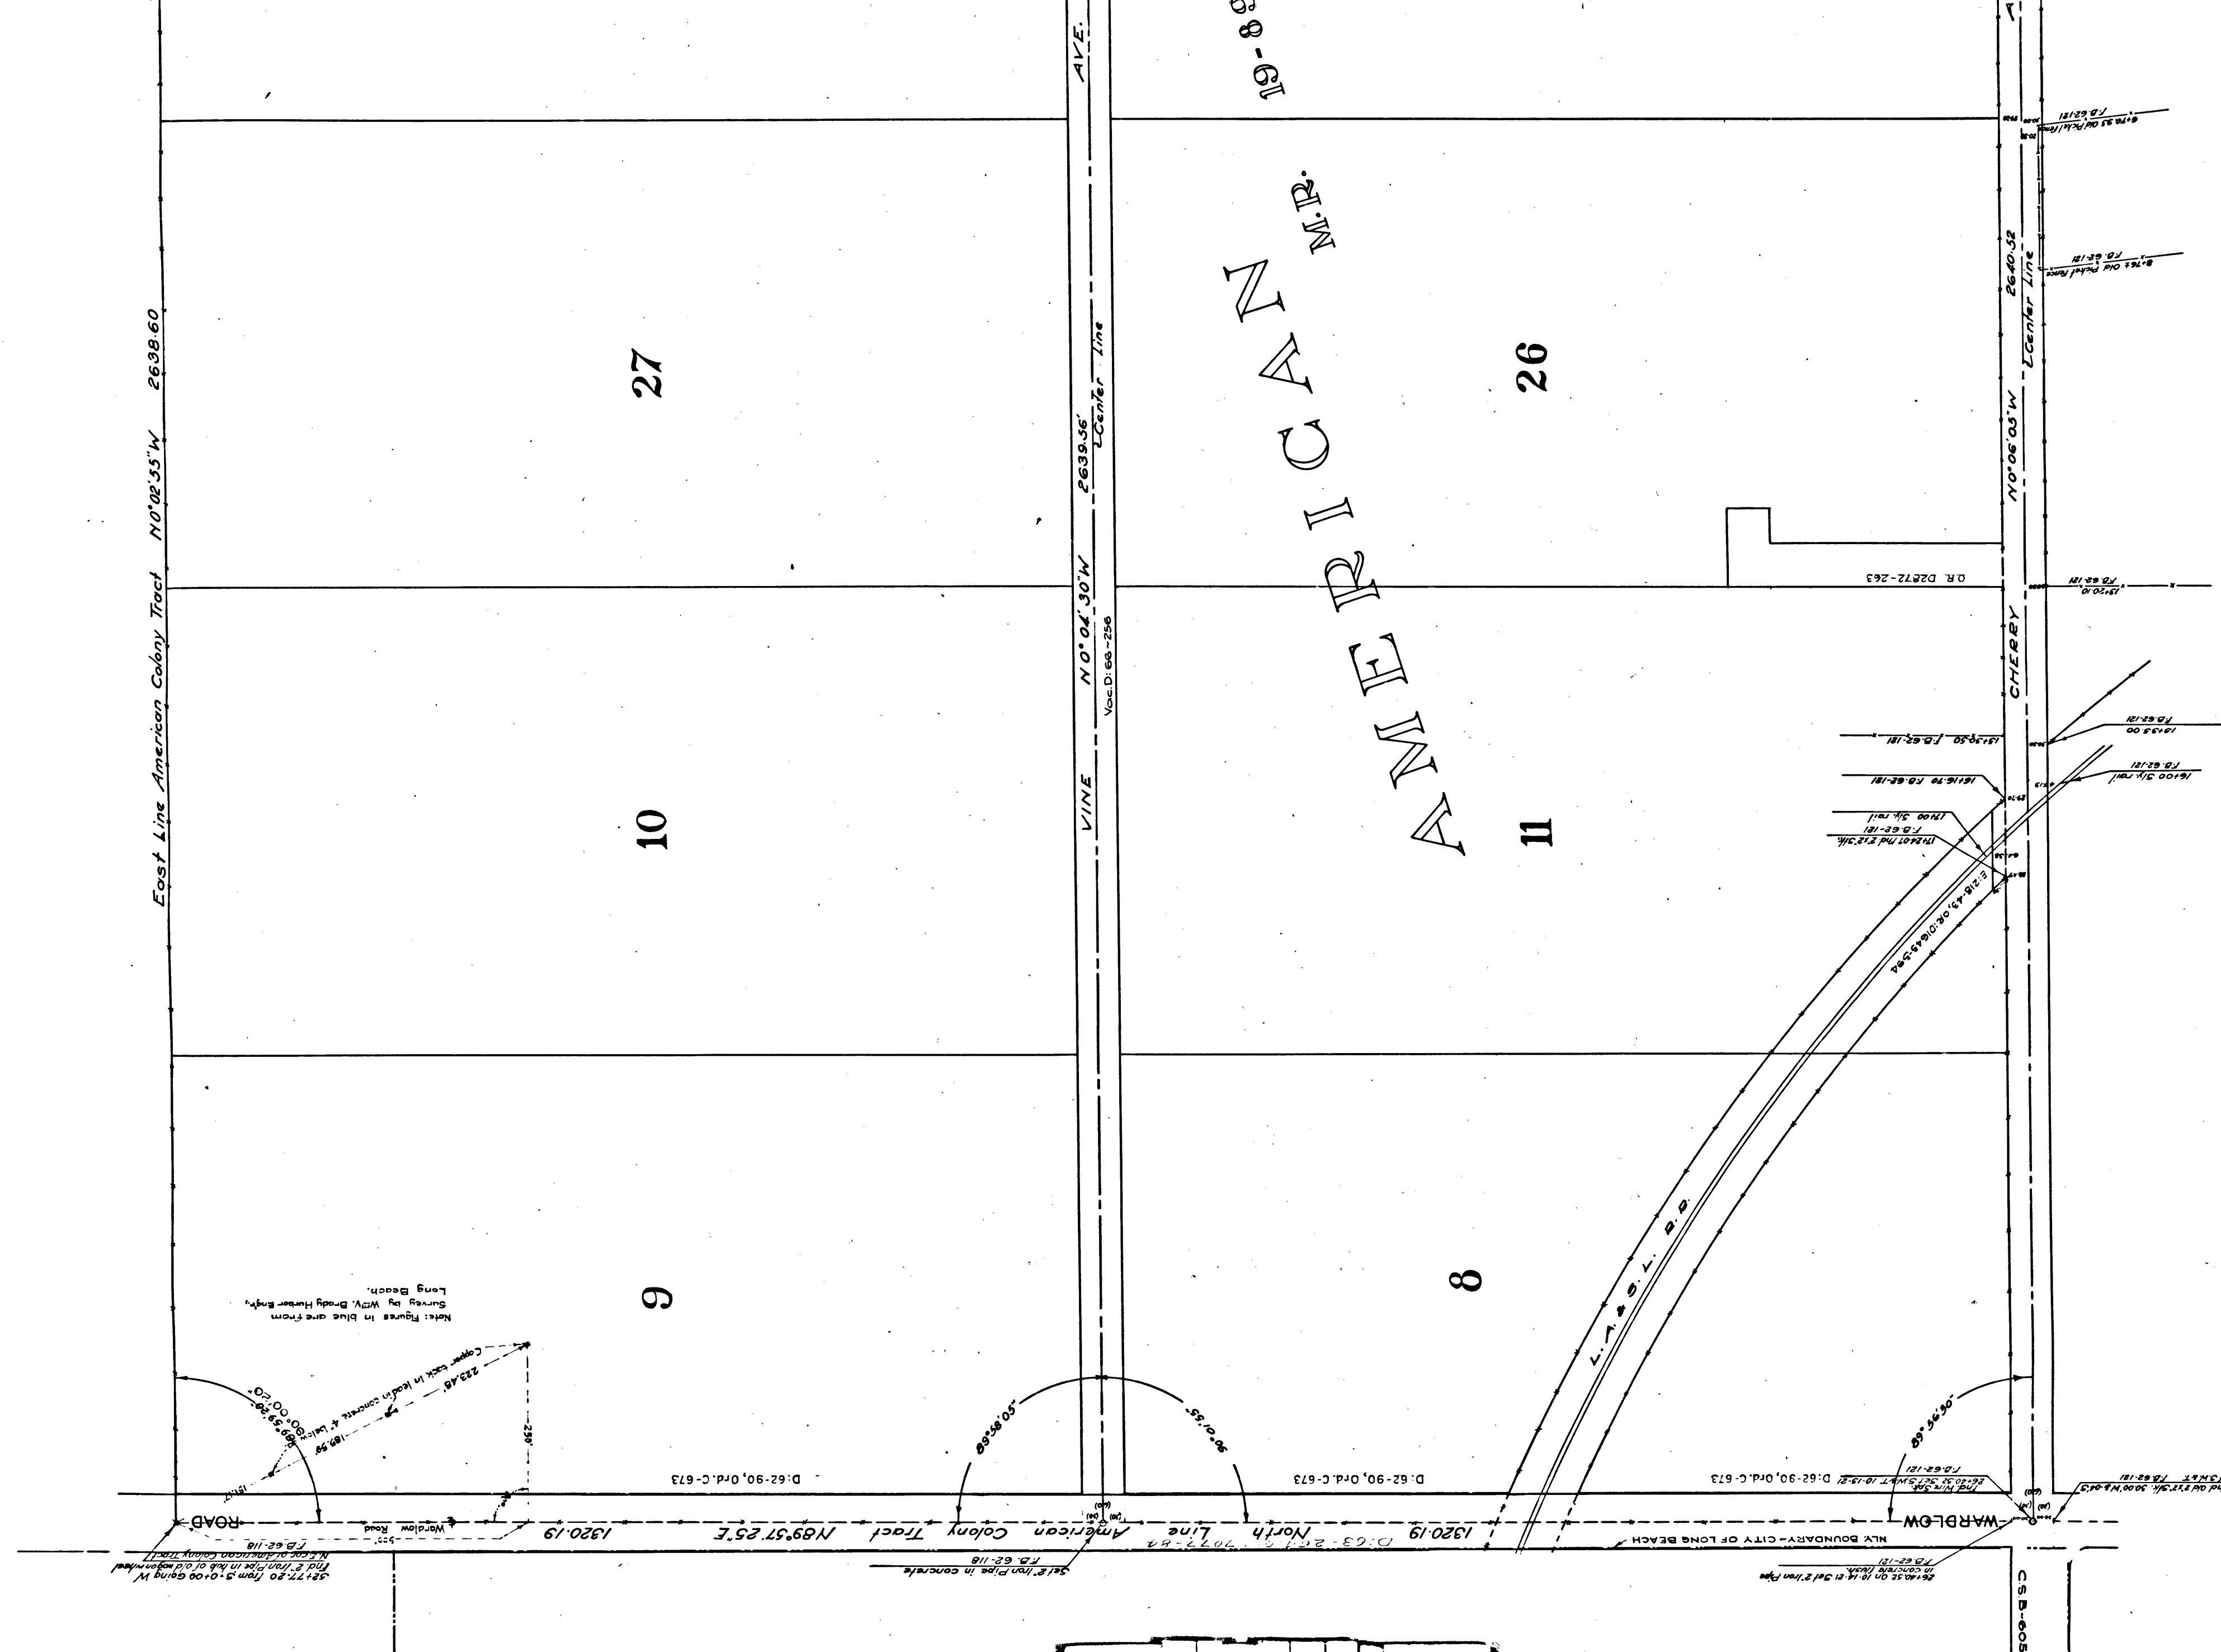

A3 OF A3
1058 SC

MAP OF JUNIPERO AVE.
AND VINE AVENUE
FROM
WILLOW STREET TO NORTH LINE OF
AMERICAN COLONY TRACT.

J. E. Rockhold
County Surveyor.
Surveyed July, 1921.
Scale 1 in. = 100 ft.
Surveyed under instructions of the Board of Supervisors per order dated March 11, 1921.
Bearings based upon Solar Observation of California Ave. F.B. 62-100 & 115.
F.B. 62-116 to 121
Surveyed by Comly
Platted by A.A. Thomas and Keese
Checked by Keese and Geo. H. Morgan
Revised Sept. 1922. R.W.M.S.A.

