


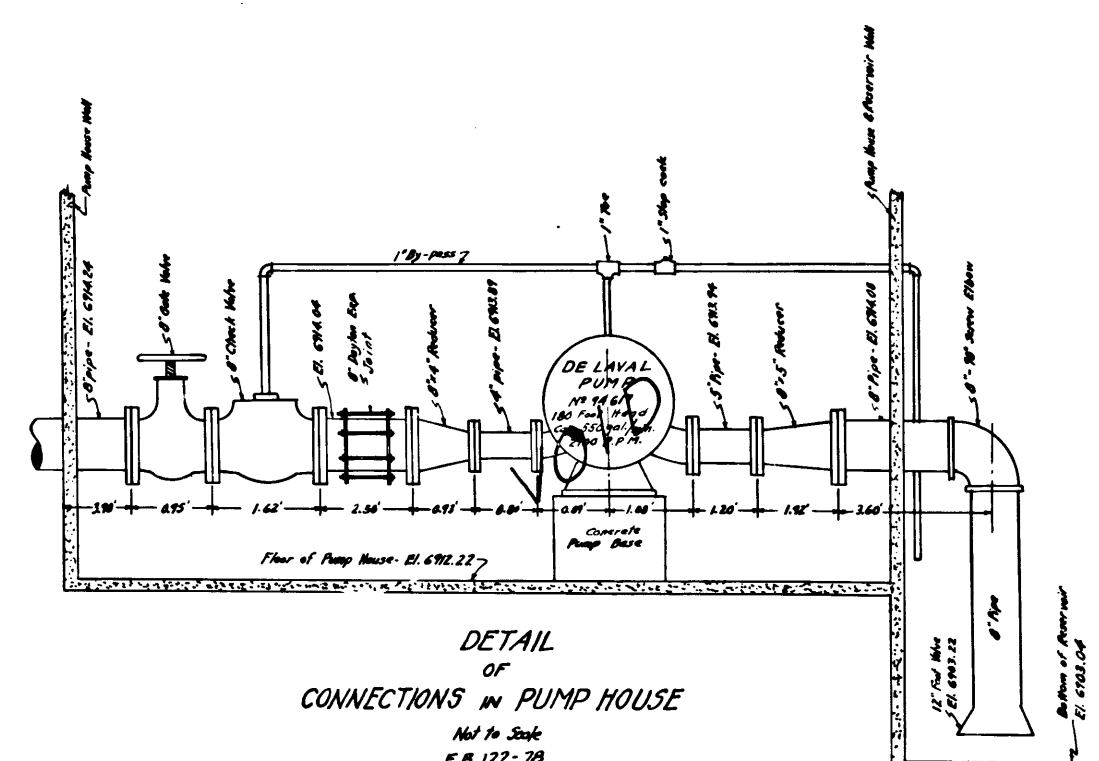


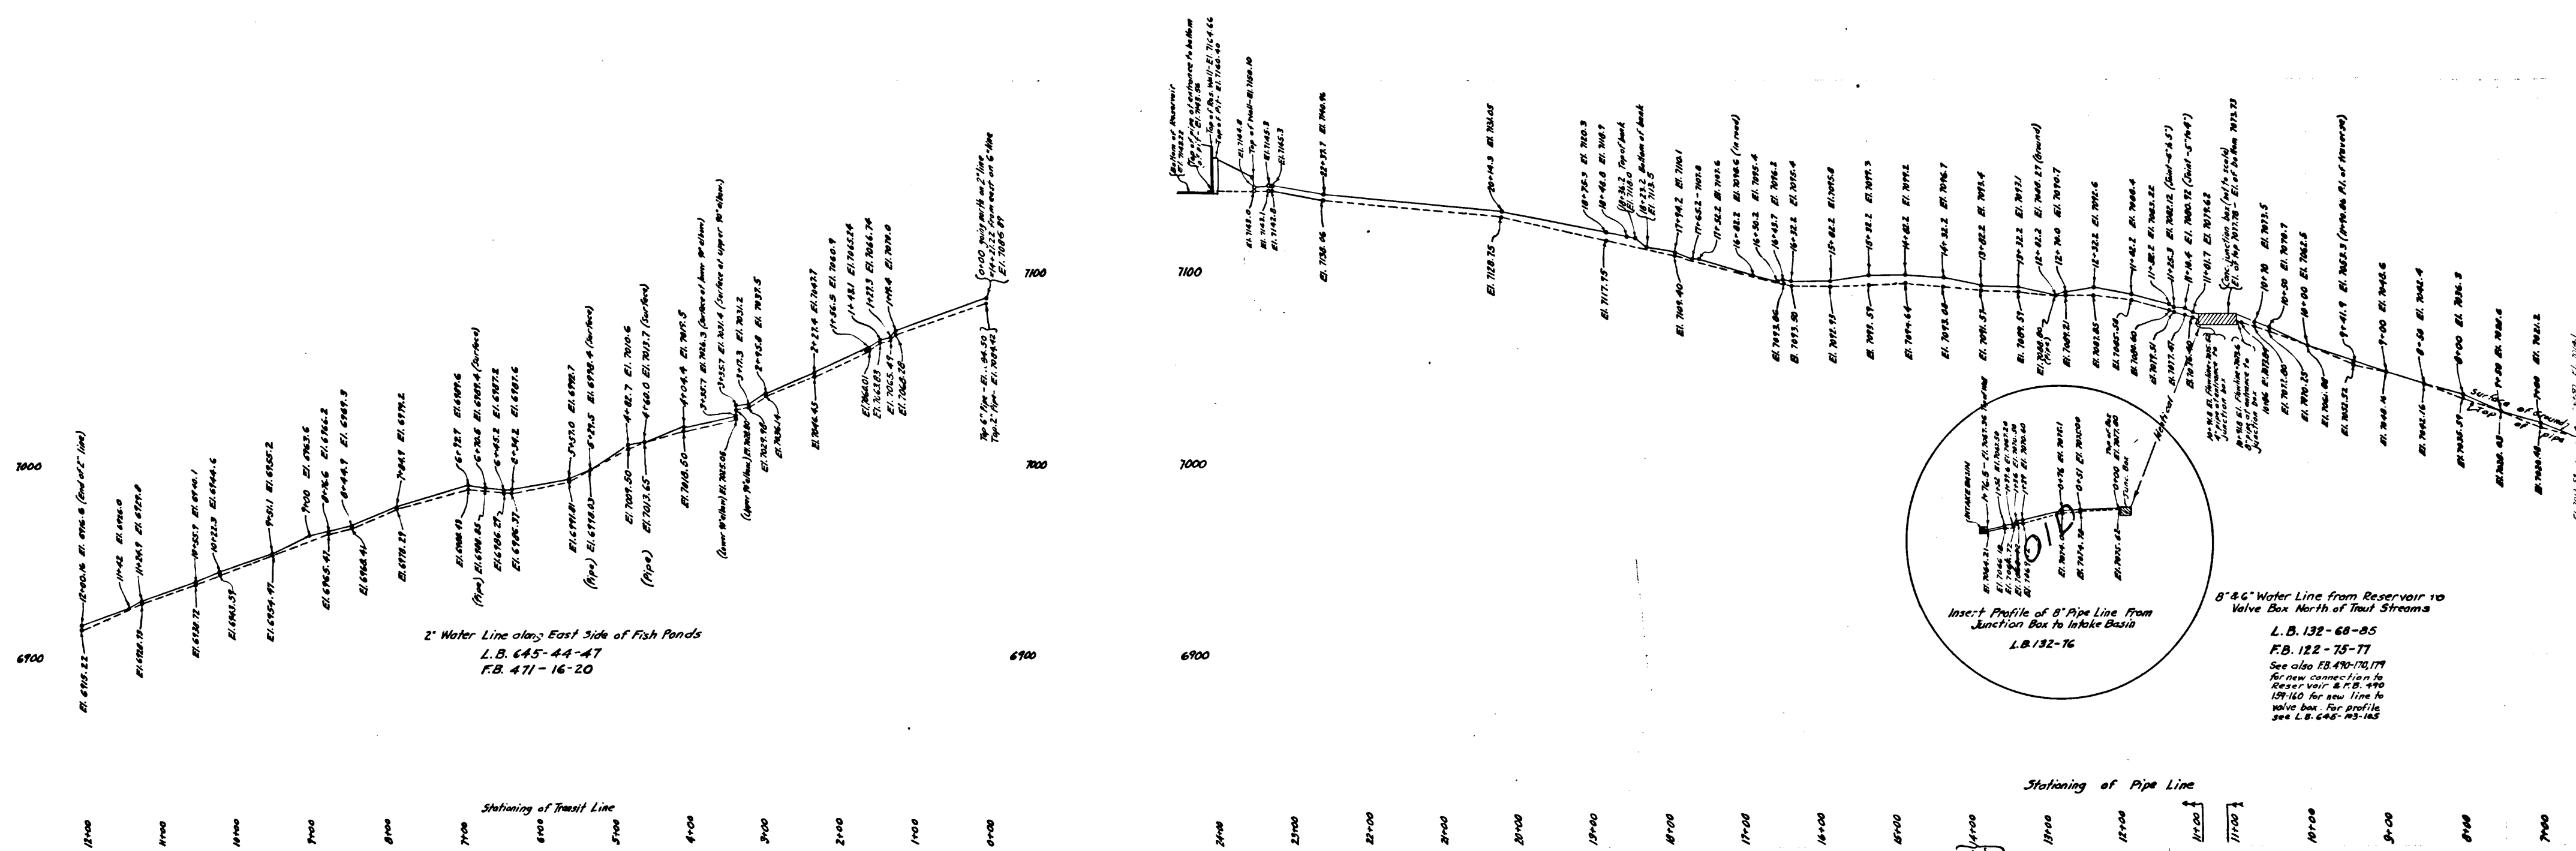

CS 8512 SHT. 16
A1 OF A2

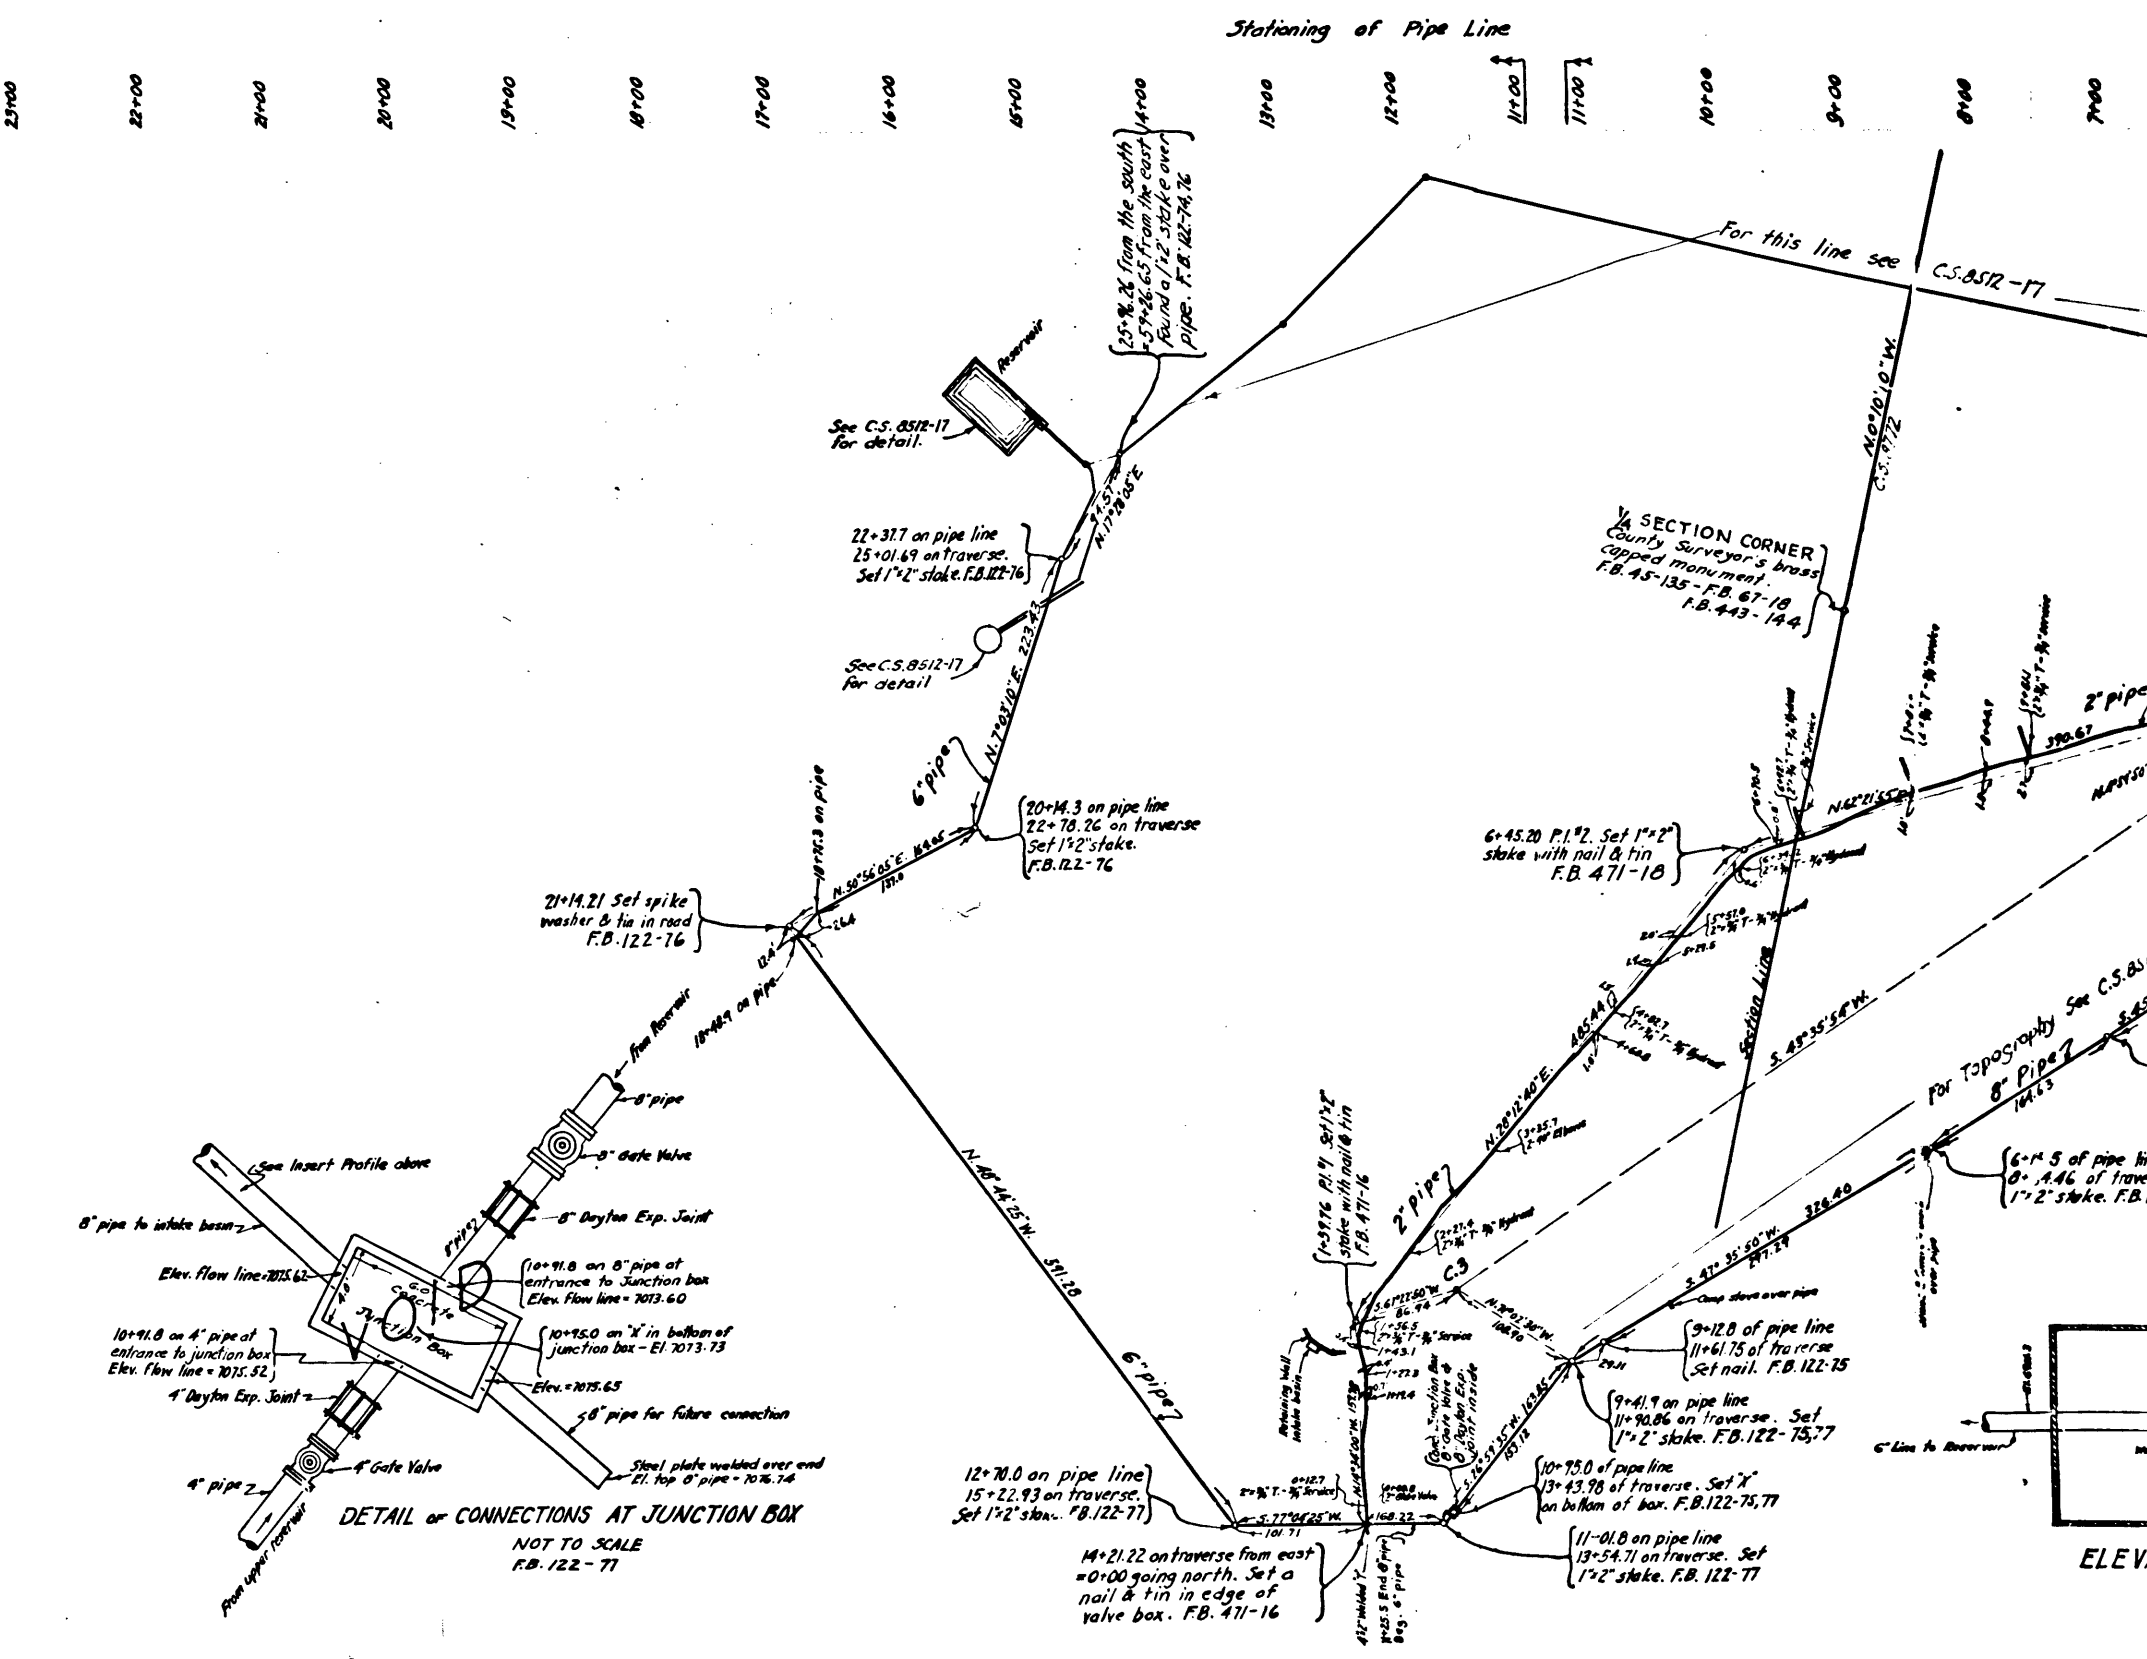

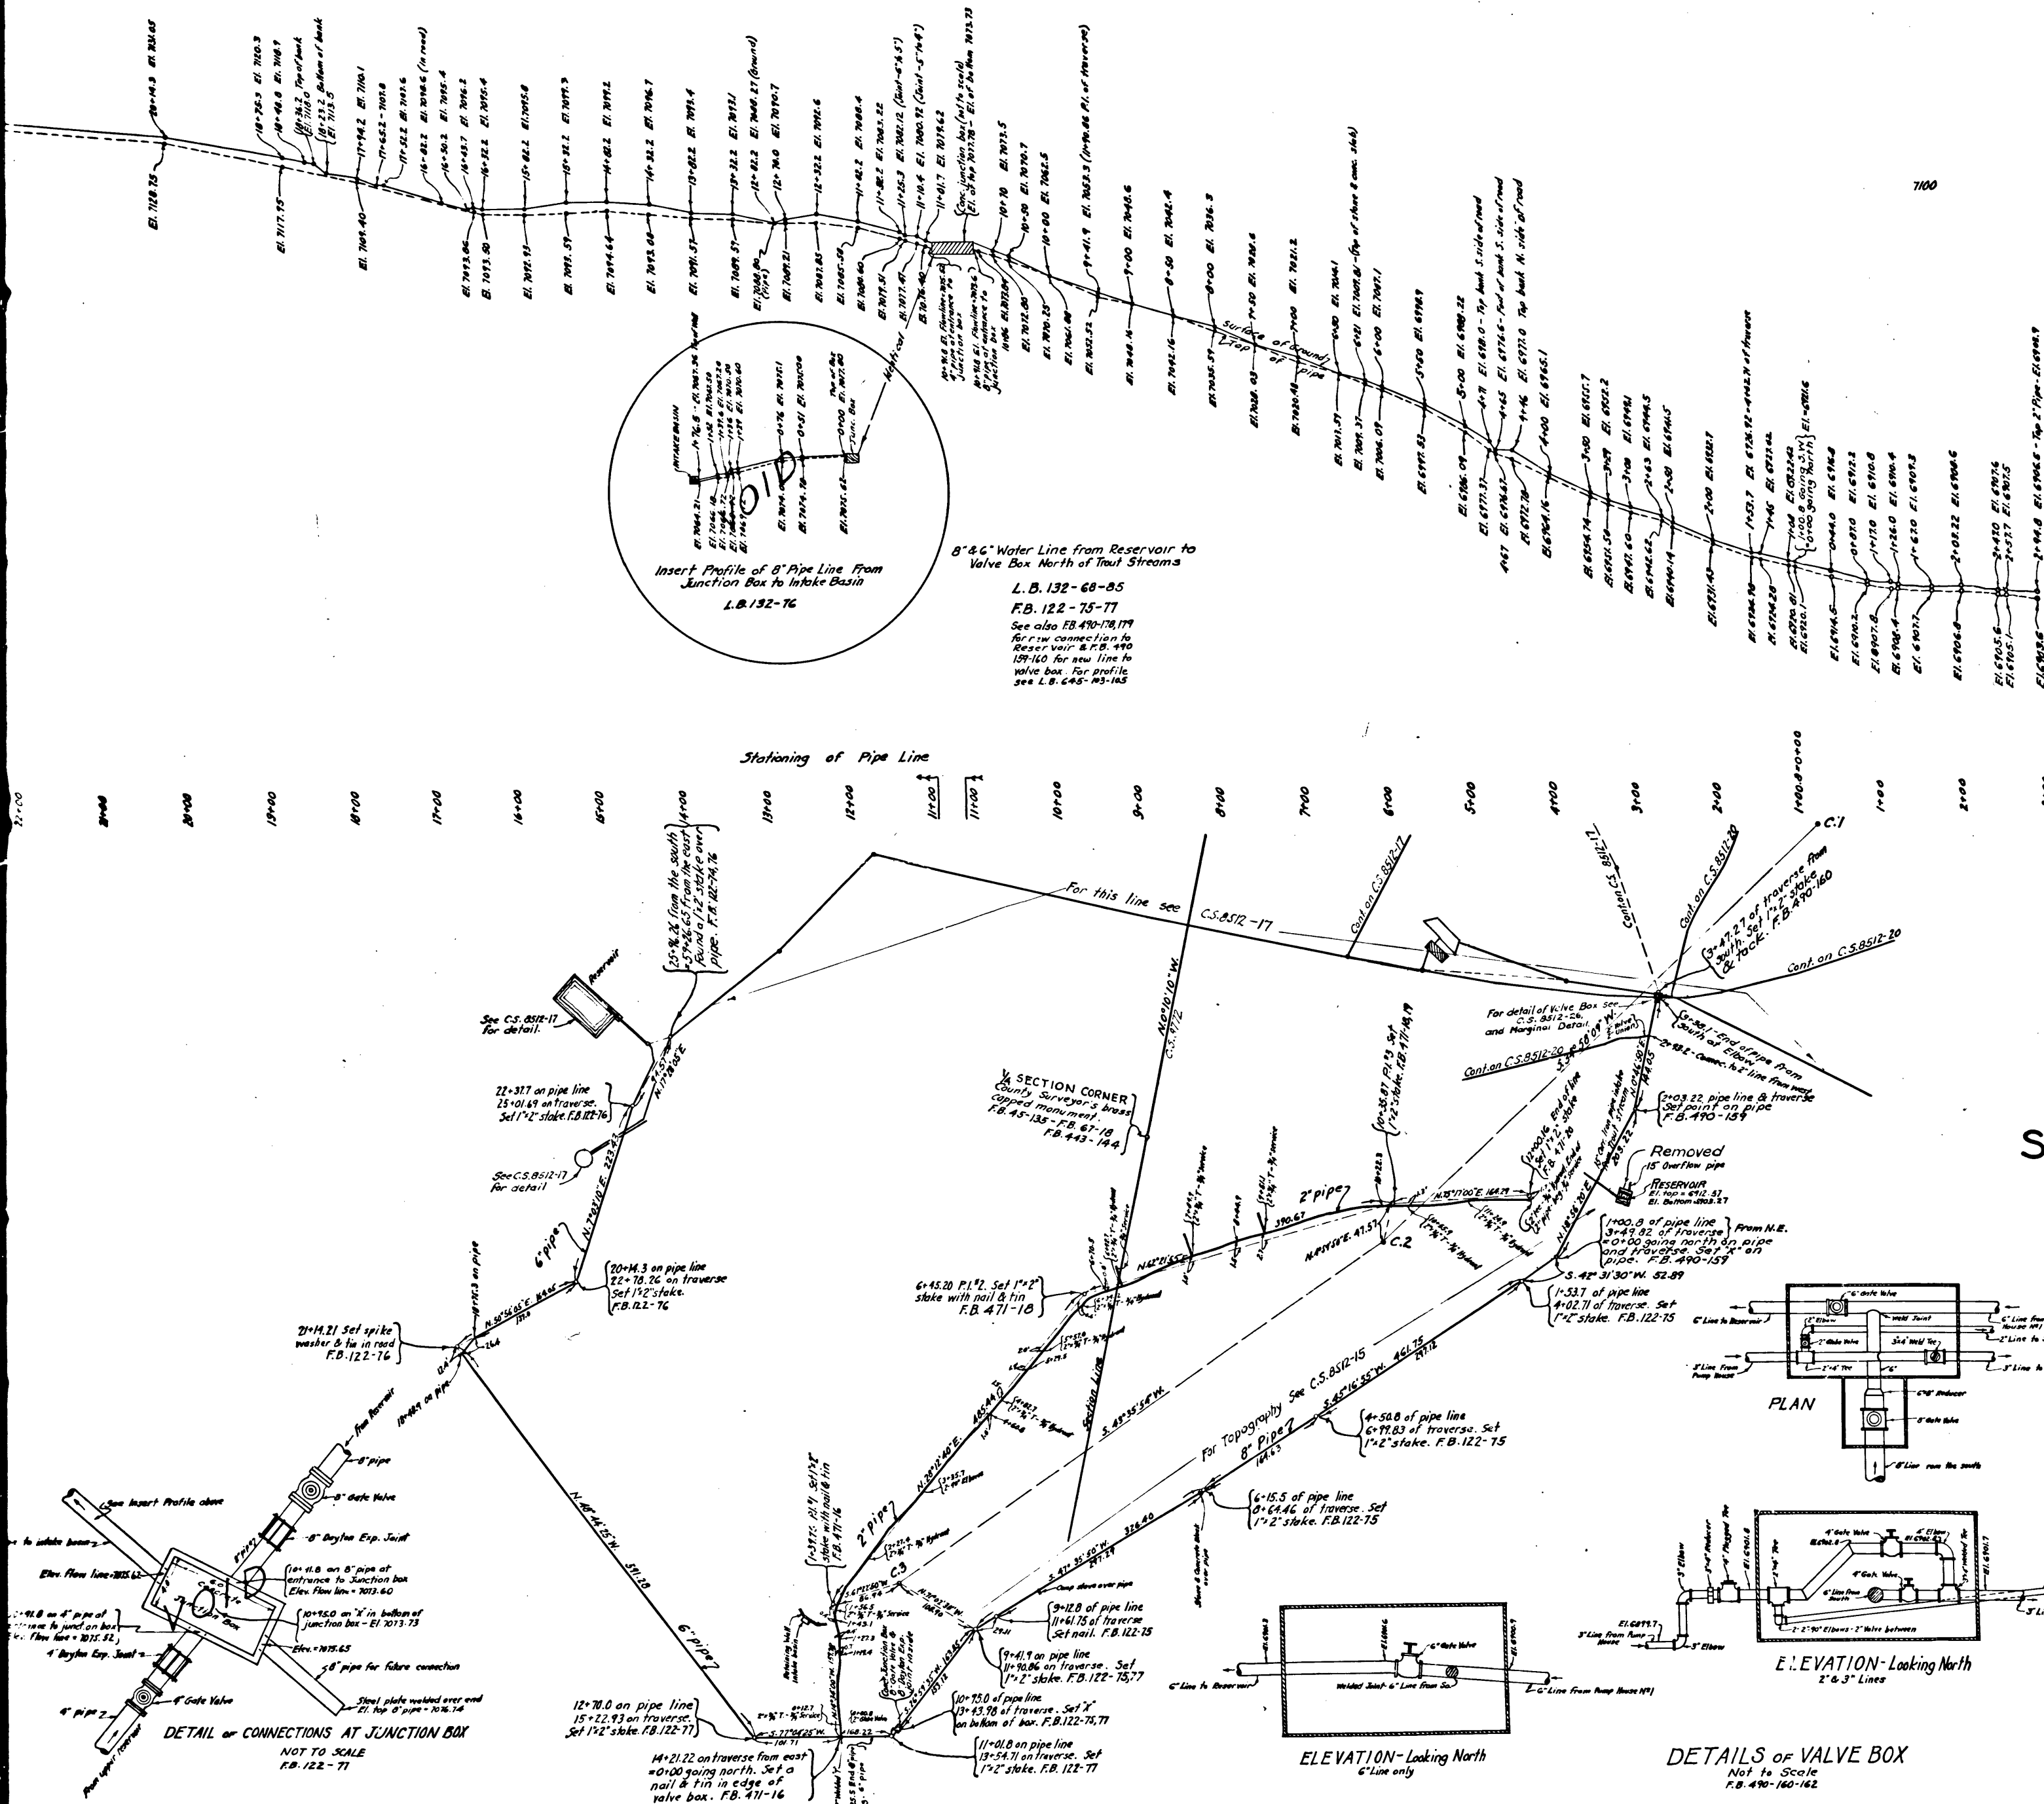

MAP AND PROFILE OF
WATER PIPE LINES
SUPPLYING FISH PONDS
 AT CAMP CIENAGA IN
 LOS ANGELES COUNTY PARK
 COUNTY SURVEYORS MAP NO. 8512
 SHEET NO. 16 OF SHEETS

SCALE - HORIZONTAL - 1 INCH = 100 FT.
 VERTICAL - 1 INCH = 40 FT.
 WORK ORDER NO. 310.

J. ROCKHOLD - COUNTY SURVEYOR
 SURVEYED - OCT. 1929 - APR. 1931.

BEARINGS ARE BASED ON THE BEARING OF
 WEST LINE SEC. 2 T.3N-R.8W. PER C.S. 8772.

F.B. & L.B. (AS NOTED ON PROFILE)

FIELD WORK BY . . . M. HAYES.
 E.C. WALLACE.

OFFICE WORK BY . . . F.A. WOOD.
 CHECKED BY . . . H.U.M. HIGGINS.

REVISED		
OFFICE WORK	DATE	CHECKED
WOOD	JAN. 1933	J. OTT

I.M. 83

CS 8512		SHT. 16	
A 2		OF A 2	