

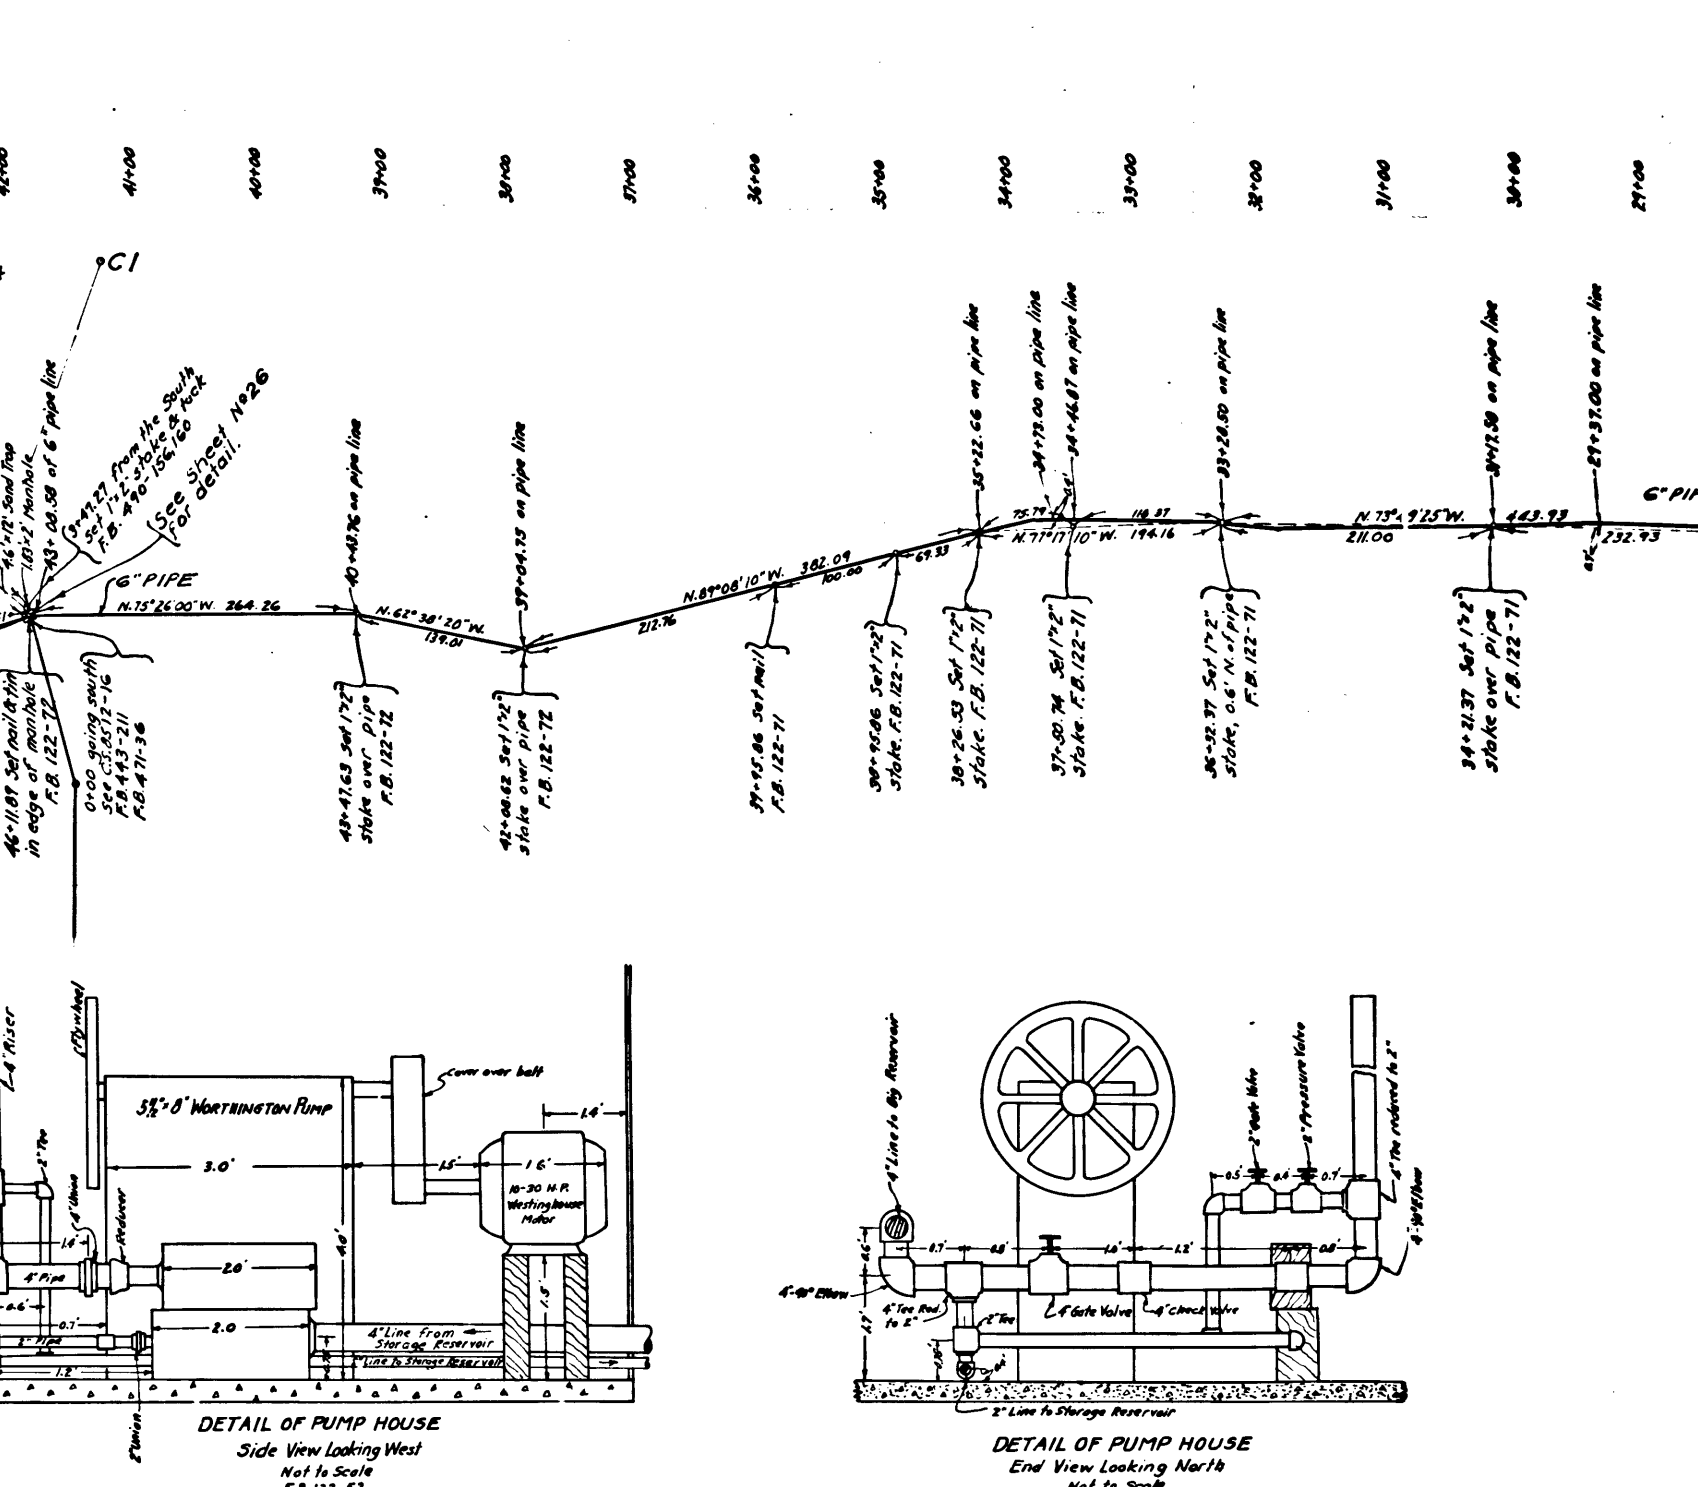
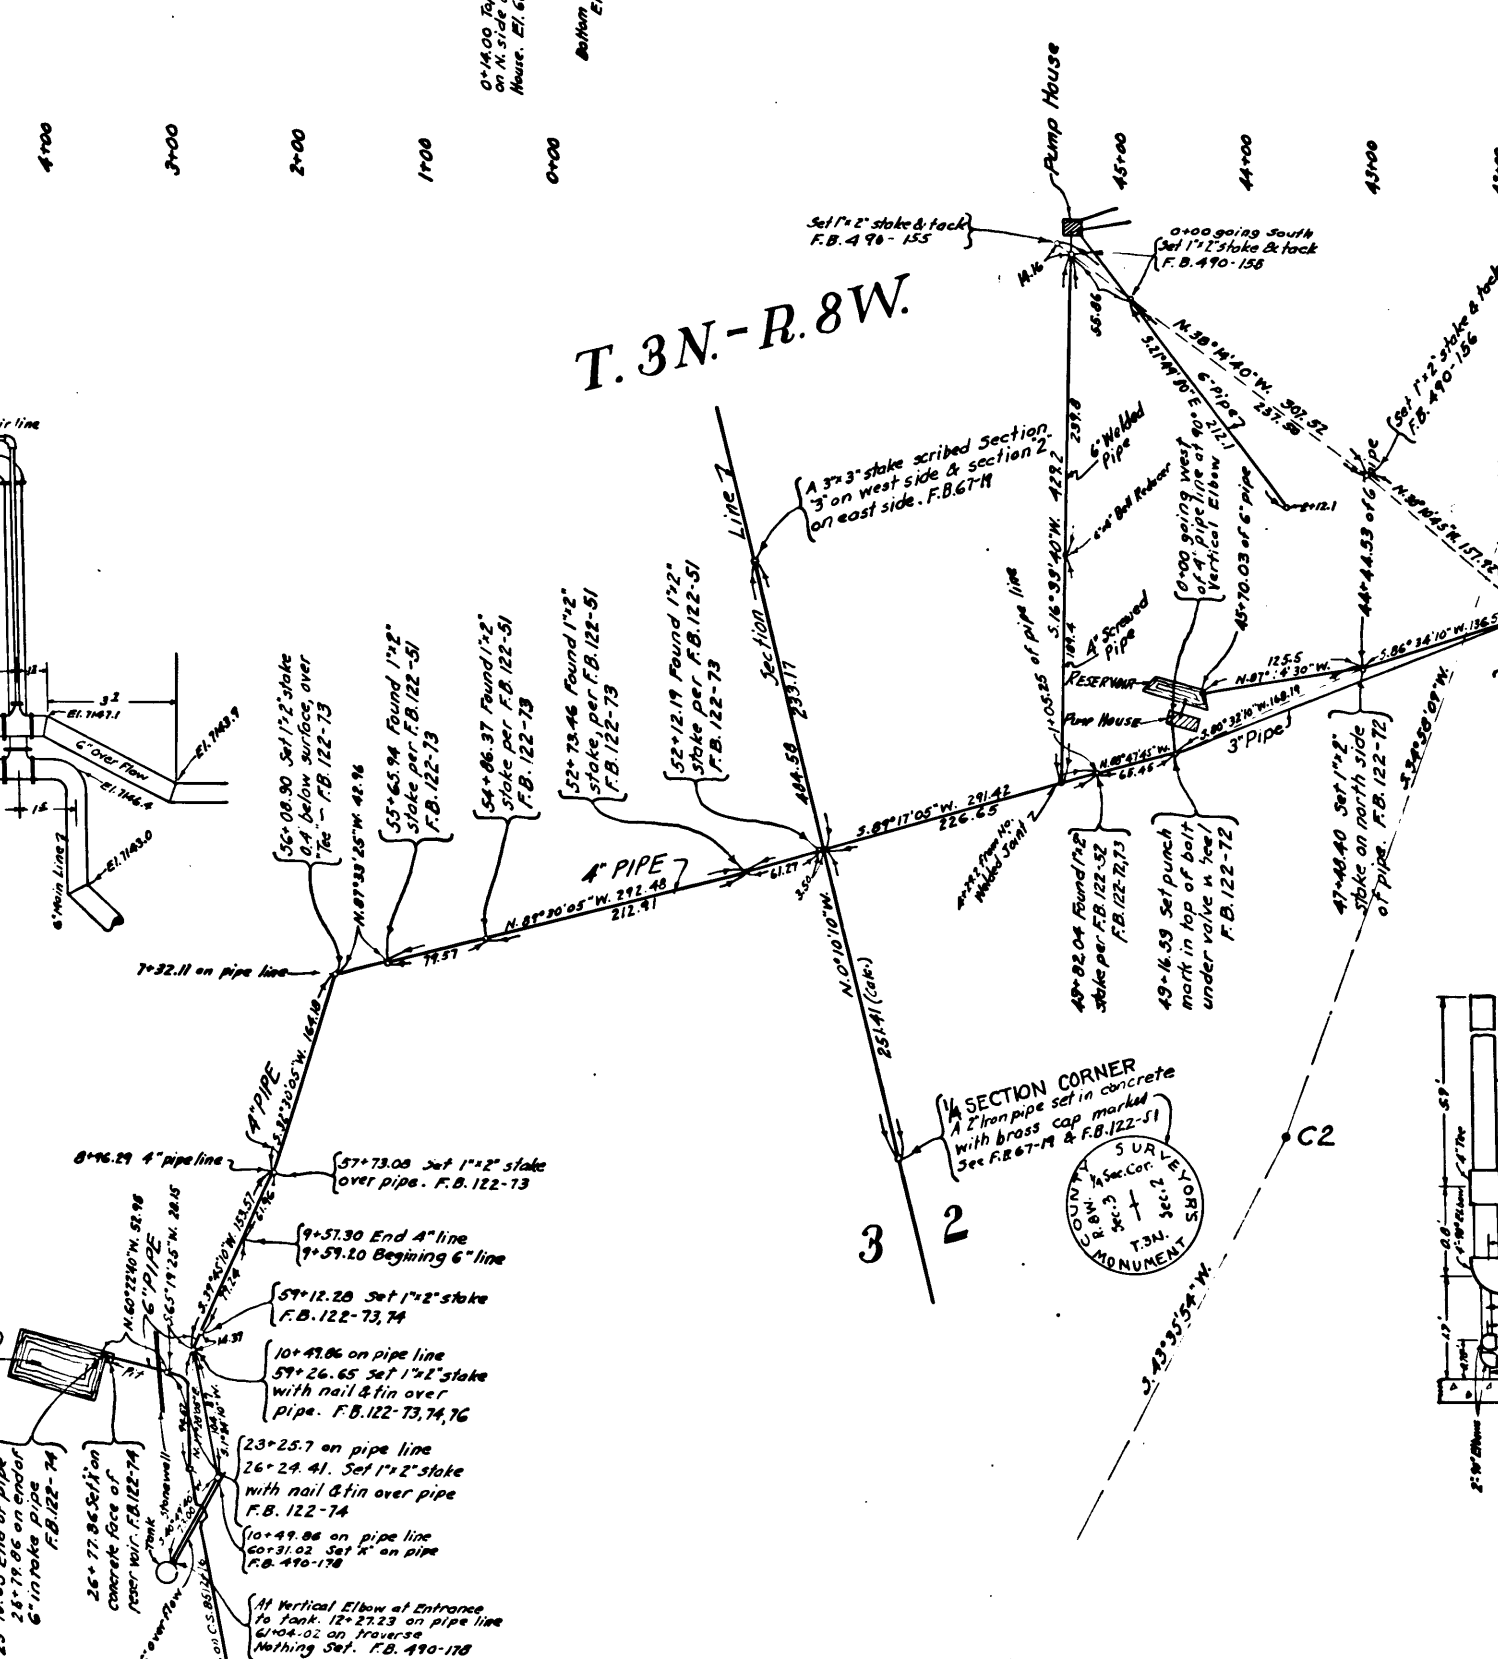
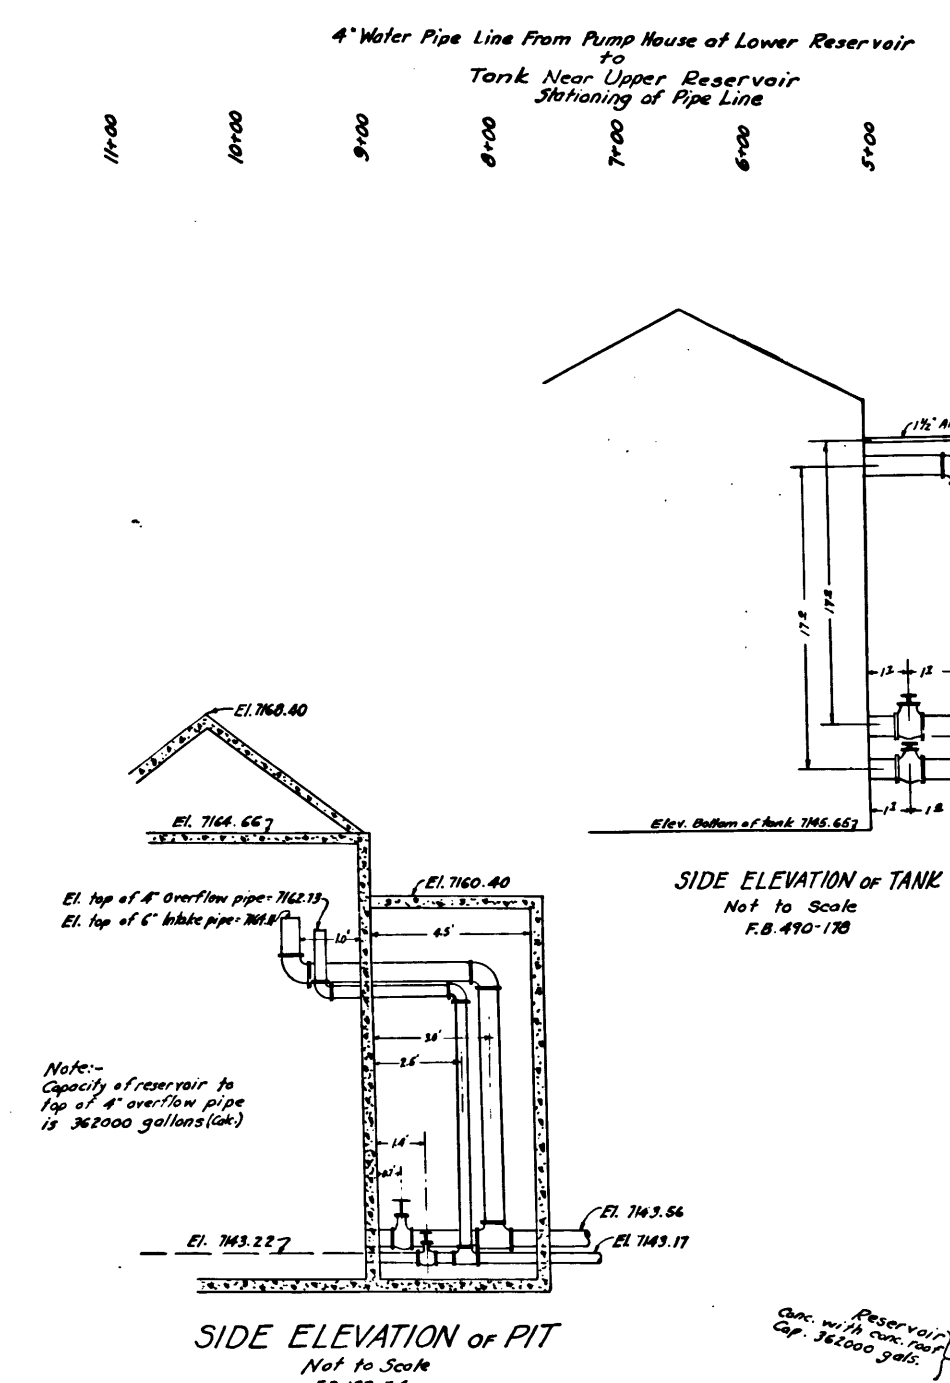
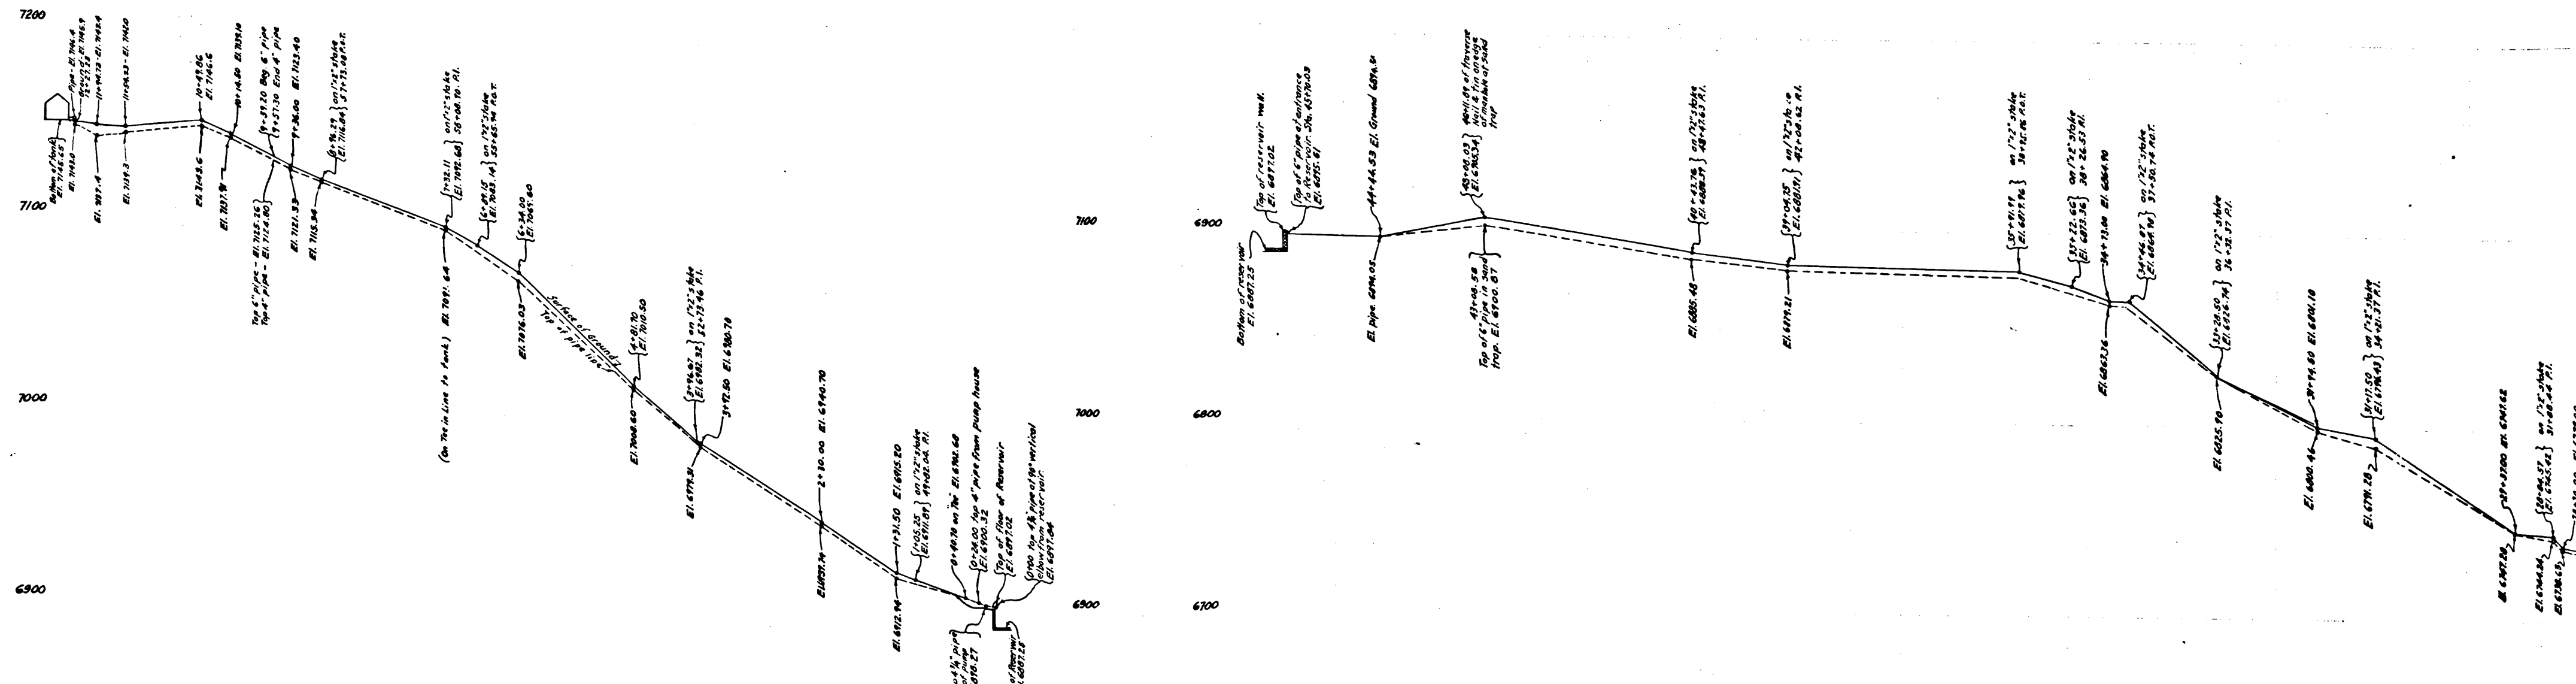


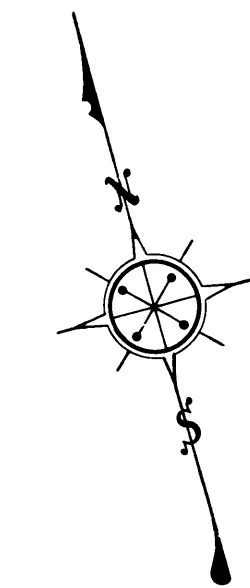

CS 8512 SHT. 17
A1 OF A3

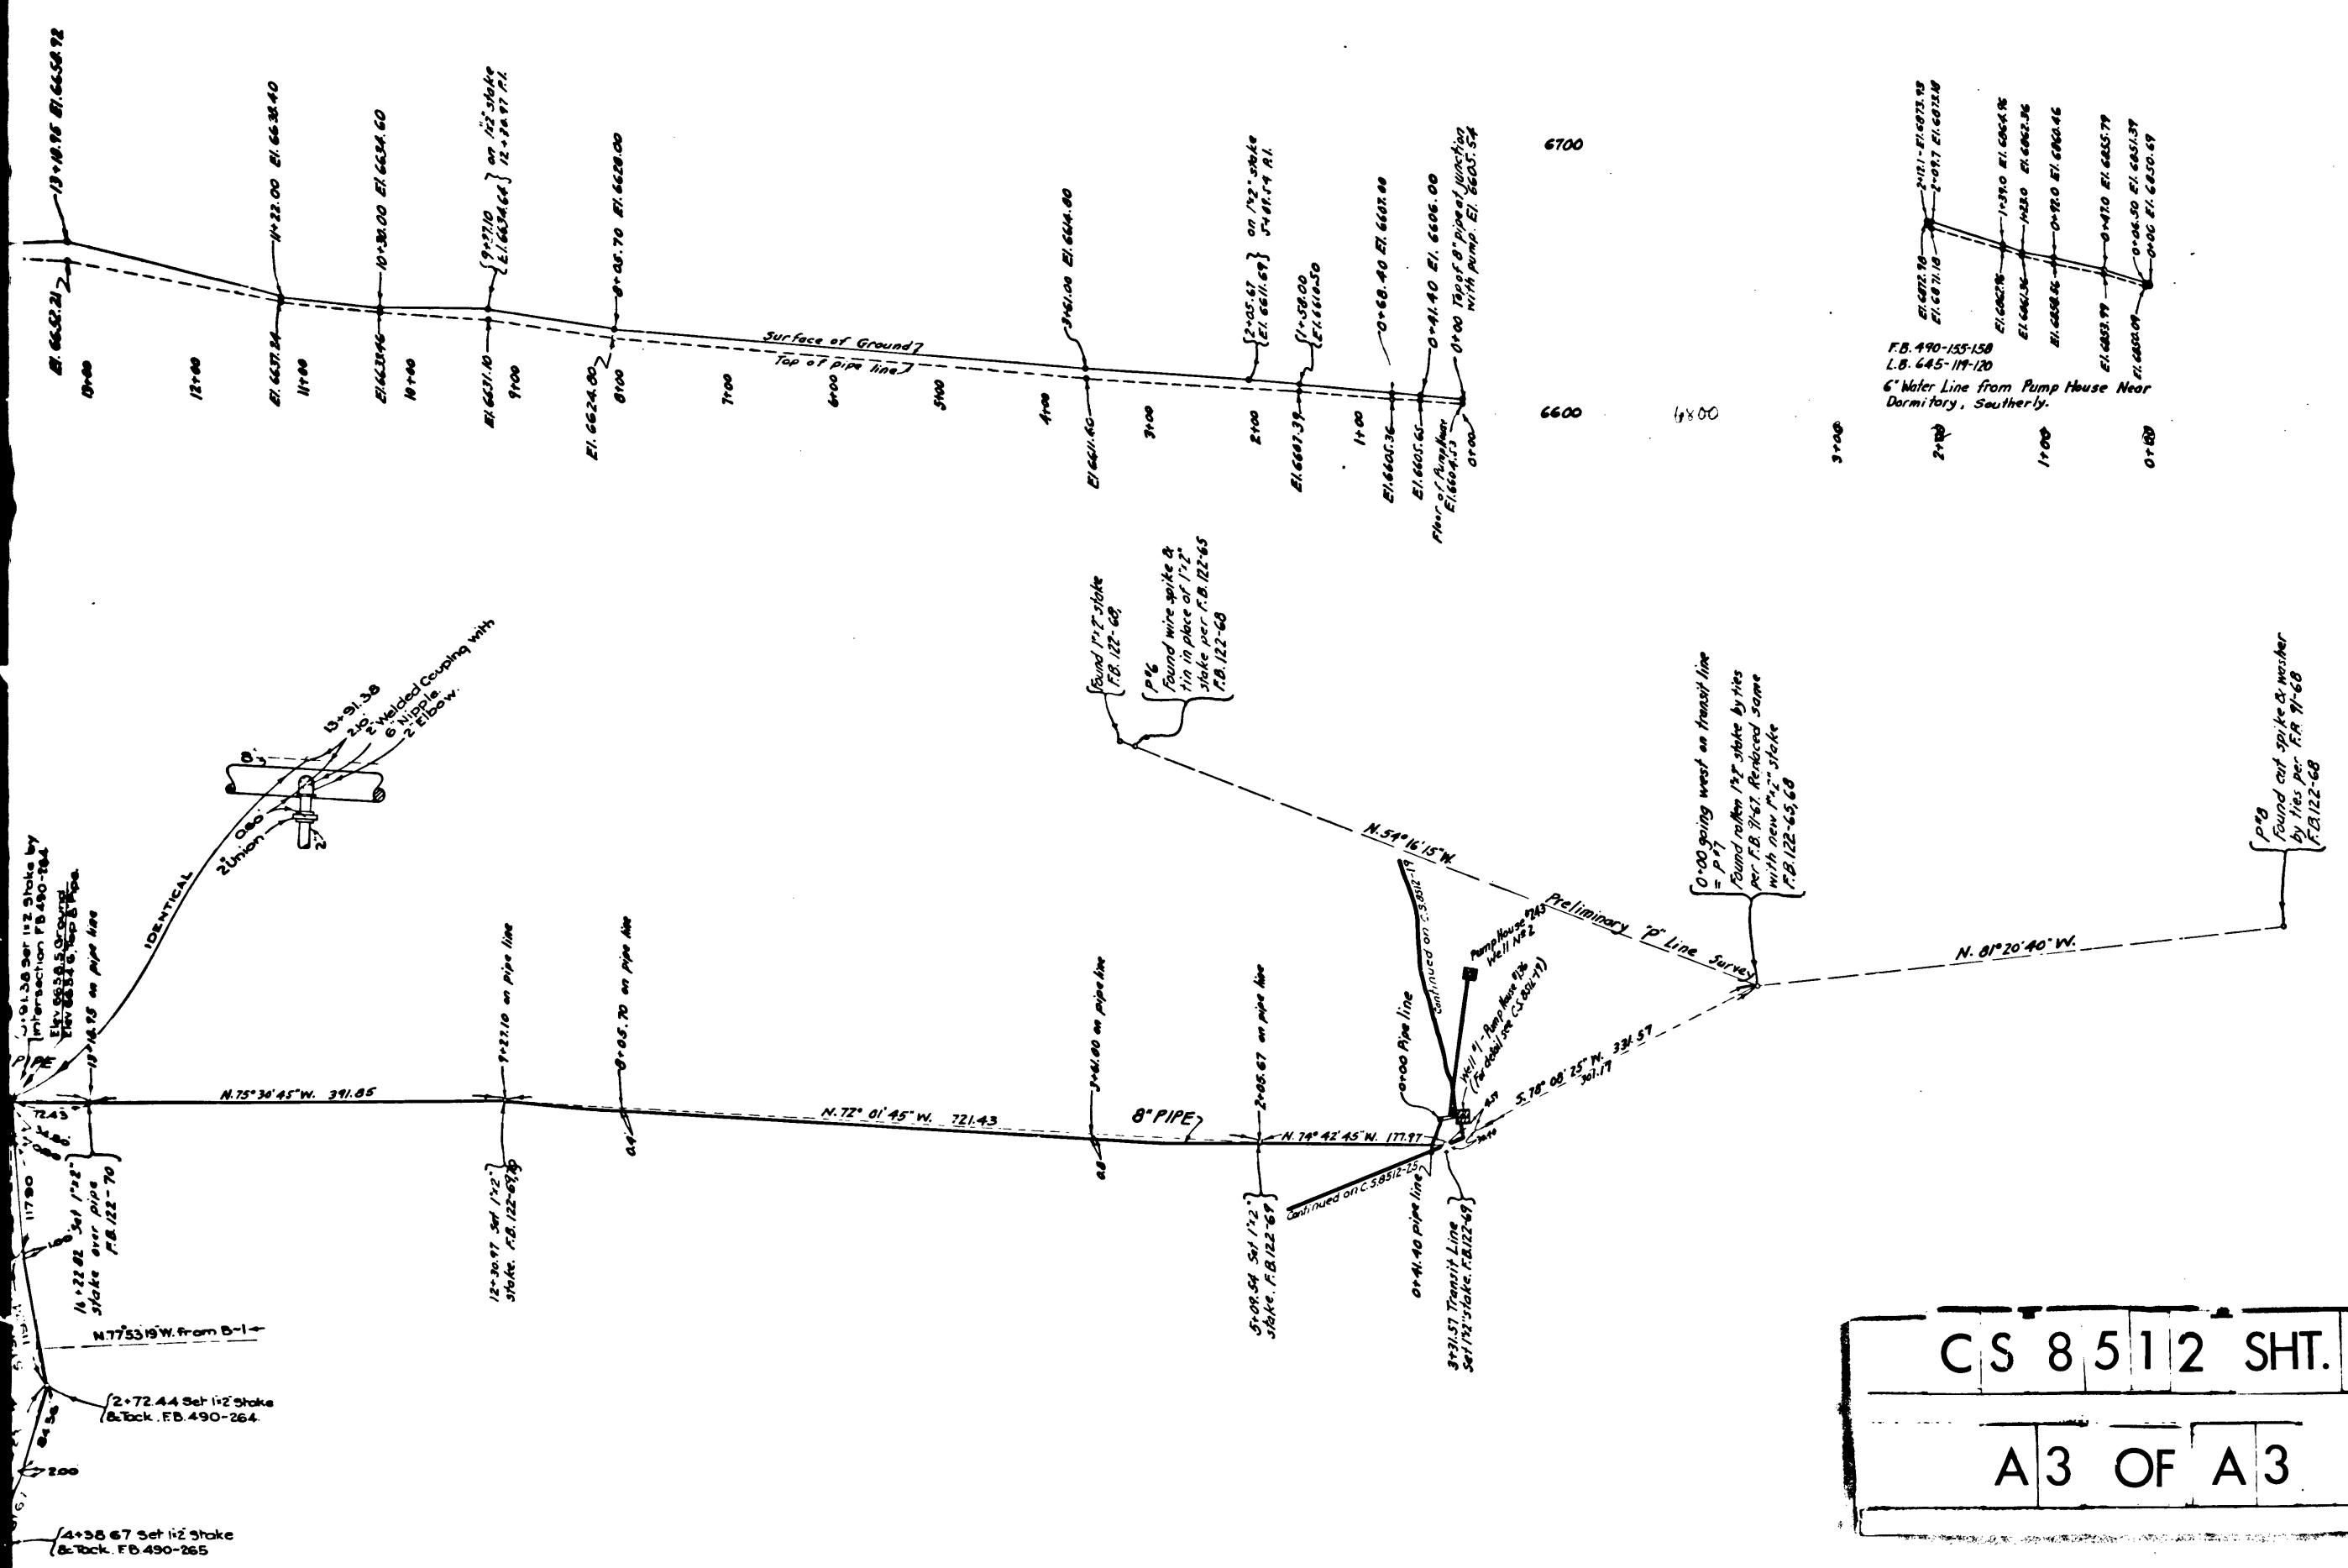

MAP AND PROFILE OF
WATER PIPE LINES
 FROM
PUMP HOUSE NO. 136
 TO
RESERVOIR S.W. OF CAMP CIENAGA
 IN
LOS ANGELES COUNTY PARK
 COUNTY SURVEYORS MAP NO. 8512
 SHEET NO. 17 OF SHEETS

SCALE HORIZONTAL - 1 INCH = 100 FT.
 VERTICAL - 1 INCH = 40 FT.

WORK ORDER NO. 310.
 J.E. ROCKHOLD - COUNTY SURVEYOR
 SURVEYED - SEPTEMBER 1929.

BEARINGS ARE BASED ON THE BEARING OF
 WEST LINE SEC. 2 T.3N.-R.8W. PER C.S. 8772.

FB. 122-69-74. L.B. 114 -61-73.

FIELD WORK BY... C.V. CRUMLEY.
 OFFICE WORK BY... F.A. WOOD.
 CHECKED BY... H.M. HIGGINS. I.M. 83

CS 8512 SHT. 17			
A3 OF A3			

REVISED		
OFFICE WORK	DATE	CHECKED
REV. M. A.	5/1/35	