

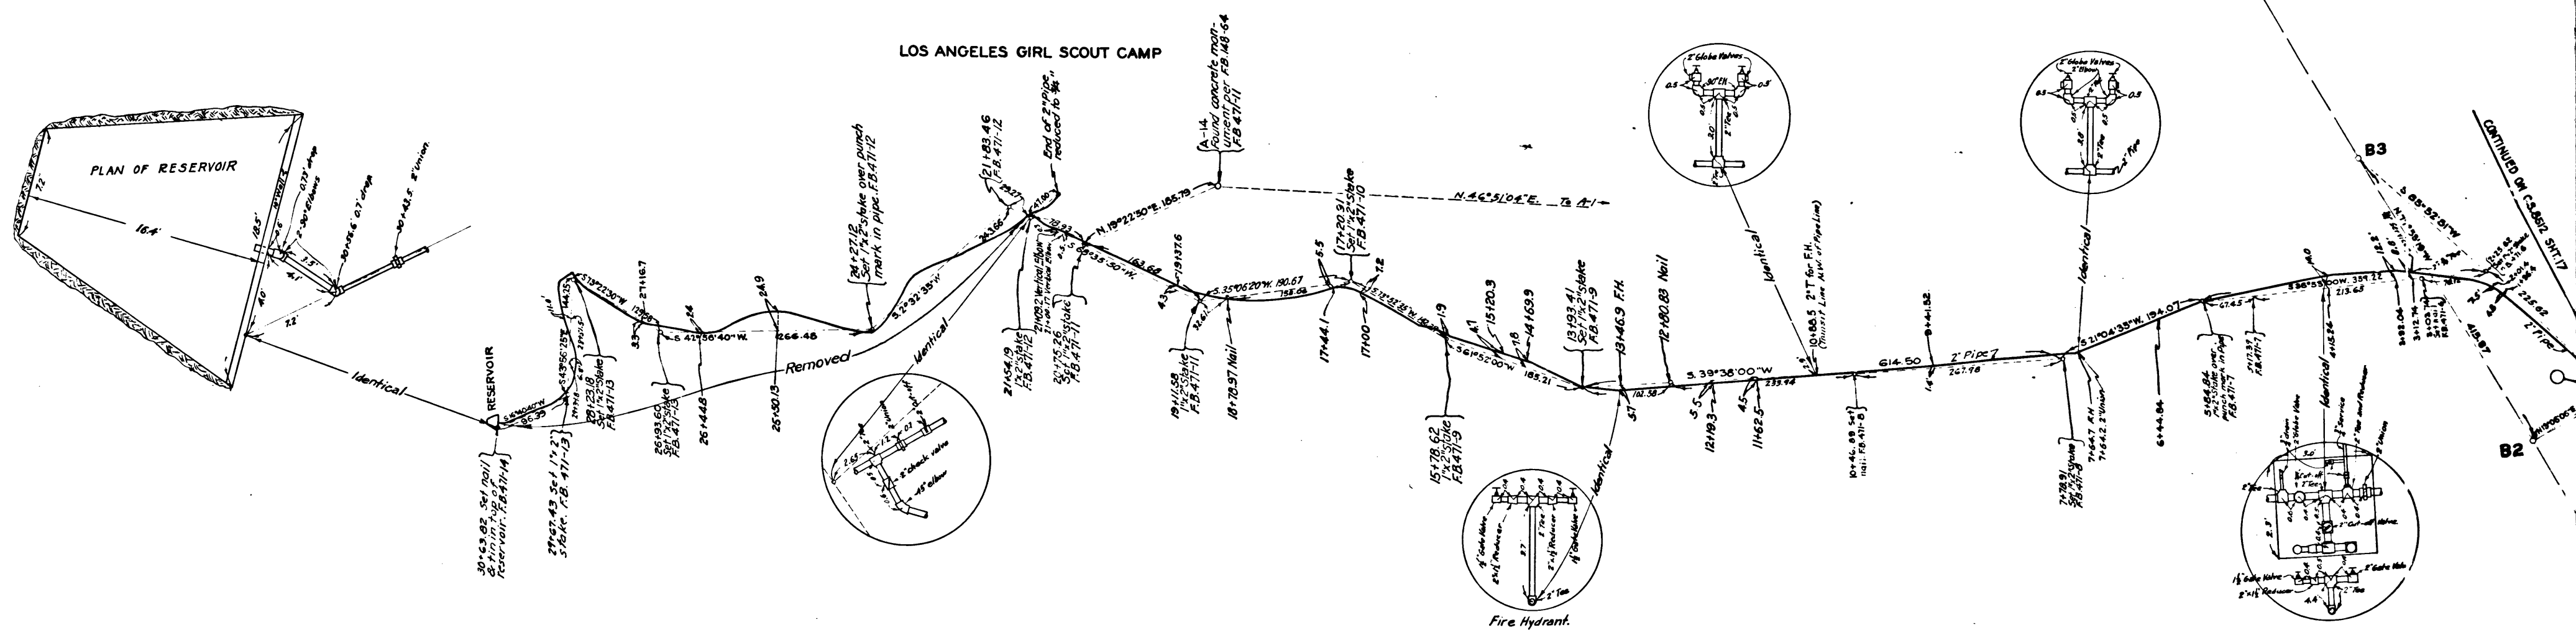


LOS ANGELES GIRL SCOUT CAMP

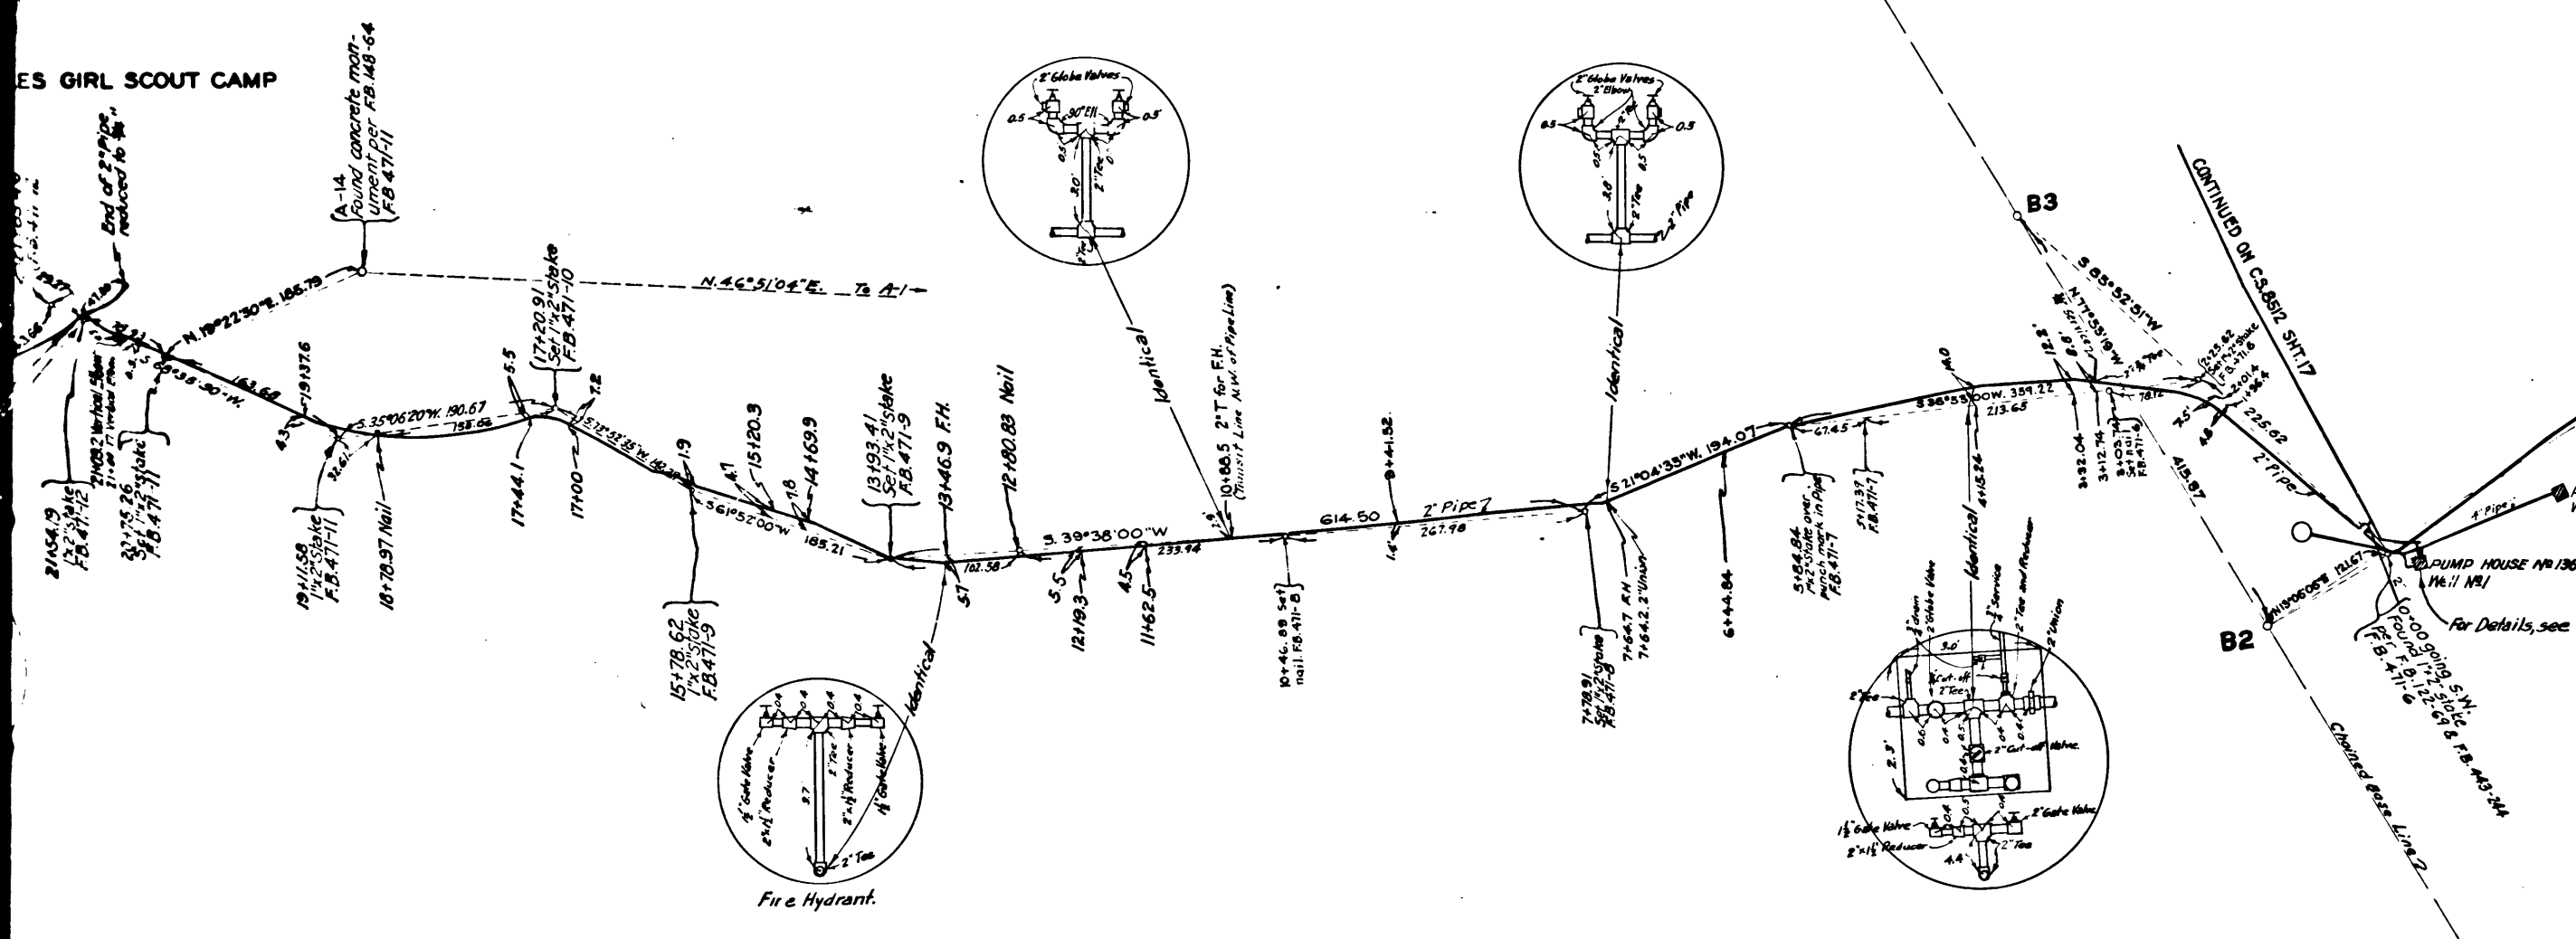

CS 8512 SHT. 25
A1 OF A2

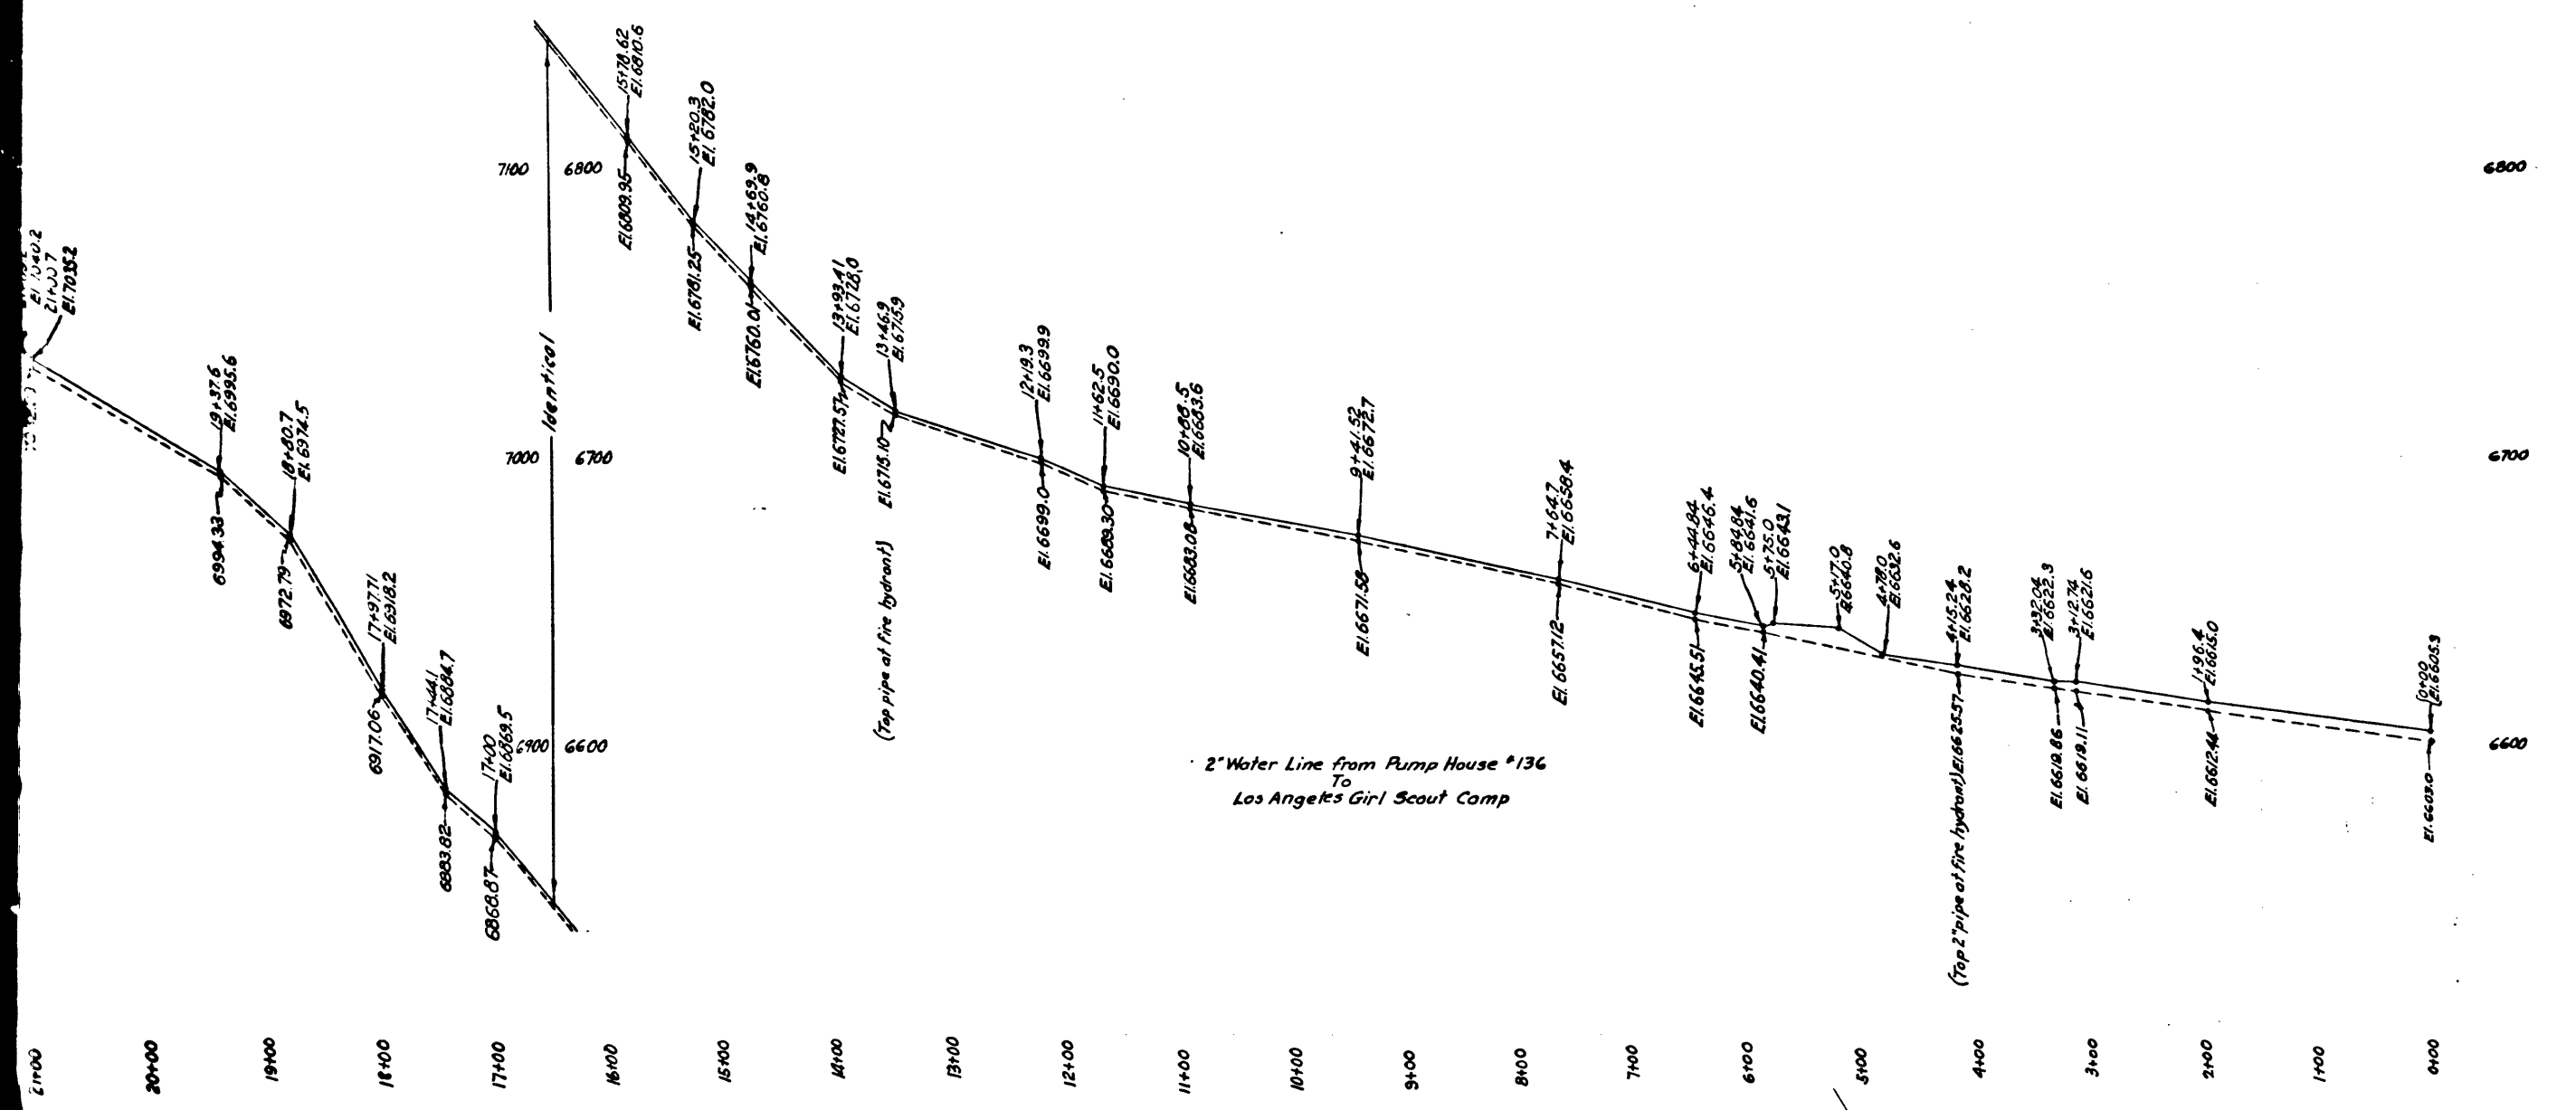

MAP AND PROFILE OF
WATER PIPE LINES
 FROM
PUMP HOUSE NO. 136
 TO
LOS ANGELES GIRL SCOUT CAMP
 IN
 LOS ANGELES COUNTY PARK
 COUNTY SURVEYORS MAP NO. 8512
 SHEET NO. 25 OF SHEETS


SCALE - HORIZONTAL - 1 INCH = 100 FT.
 VERTICAL - 1 INCH = 40 FT.

WORK ORDER NO. 310.
 J.E. ROCKHOLD - COUNTY SURVEYOR
 SURVEYED - APRIL 1931.
 BEARINGS ARE BASED ON THE BEARING OF
 WEST LINE SEC. 2 T.3N.-R.8W. PER C.S. 8772.

F.B. 471-5-14 L.B. 645-20-27
 FIELD WORK BY... E.C. WALLACE.
 OFFICE WORK BY... F.M. HOLADAY.
 F.A. WOOD.
 W.J. LUCAS.
 CHECKED BY... H.U.M. HIGGINS.
 F.A. WOOD.

REVISED		
OFFICE WORK	DATE	CHECKED
WOOD	JAN. 1933	J. OTT

CS 8512 SHT. 25
 A 2 OF A 2

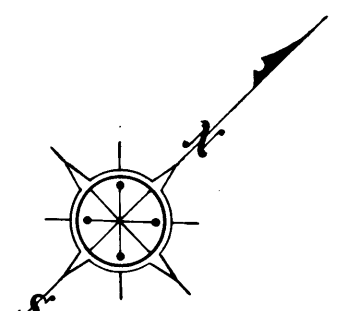

I.M. 83