


CS	8	5	3	0
A	1	OF	A	3

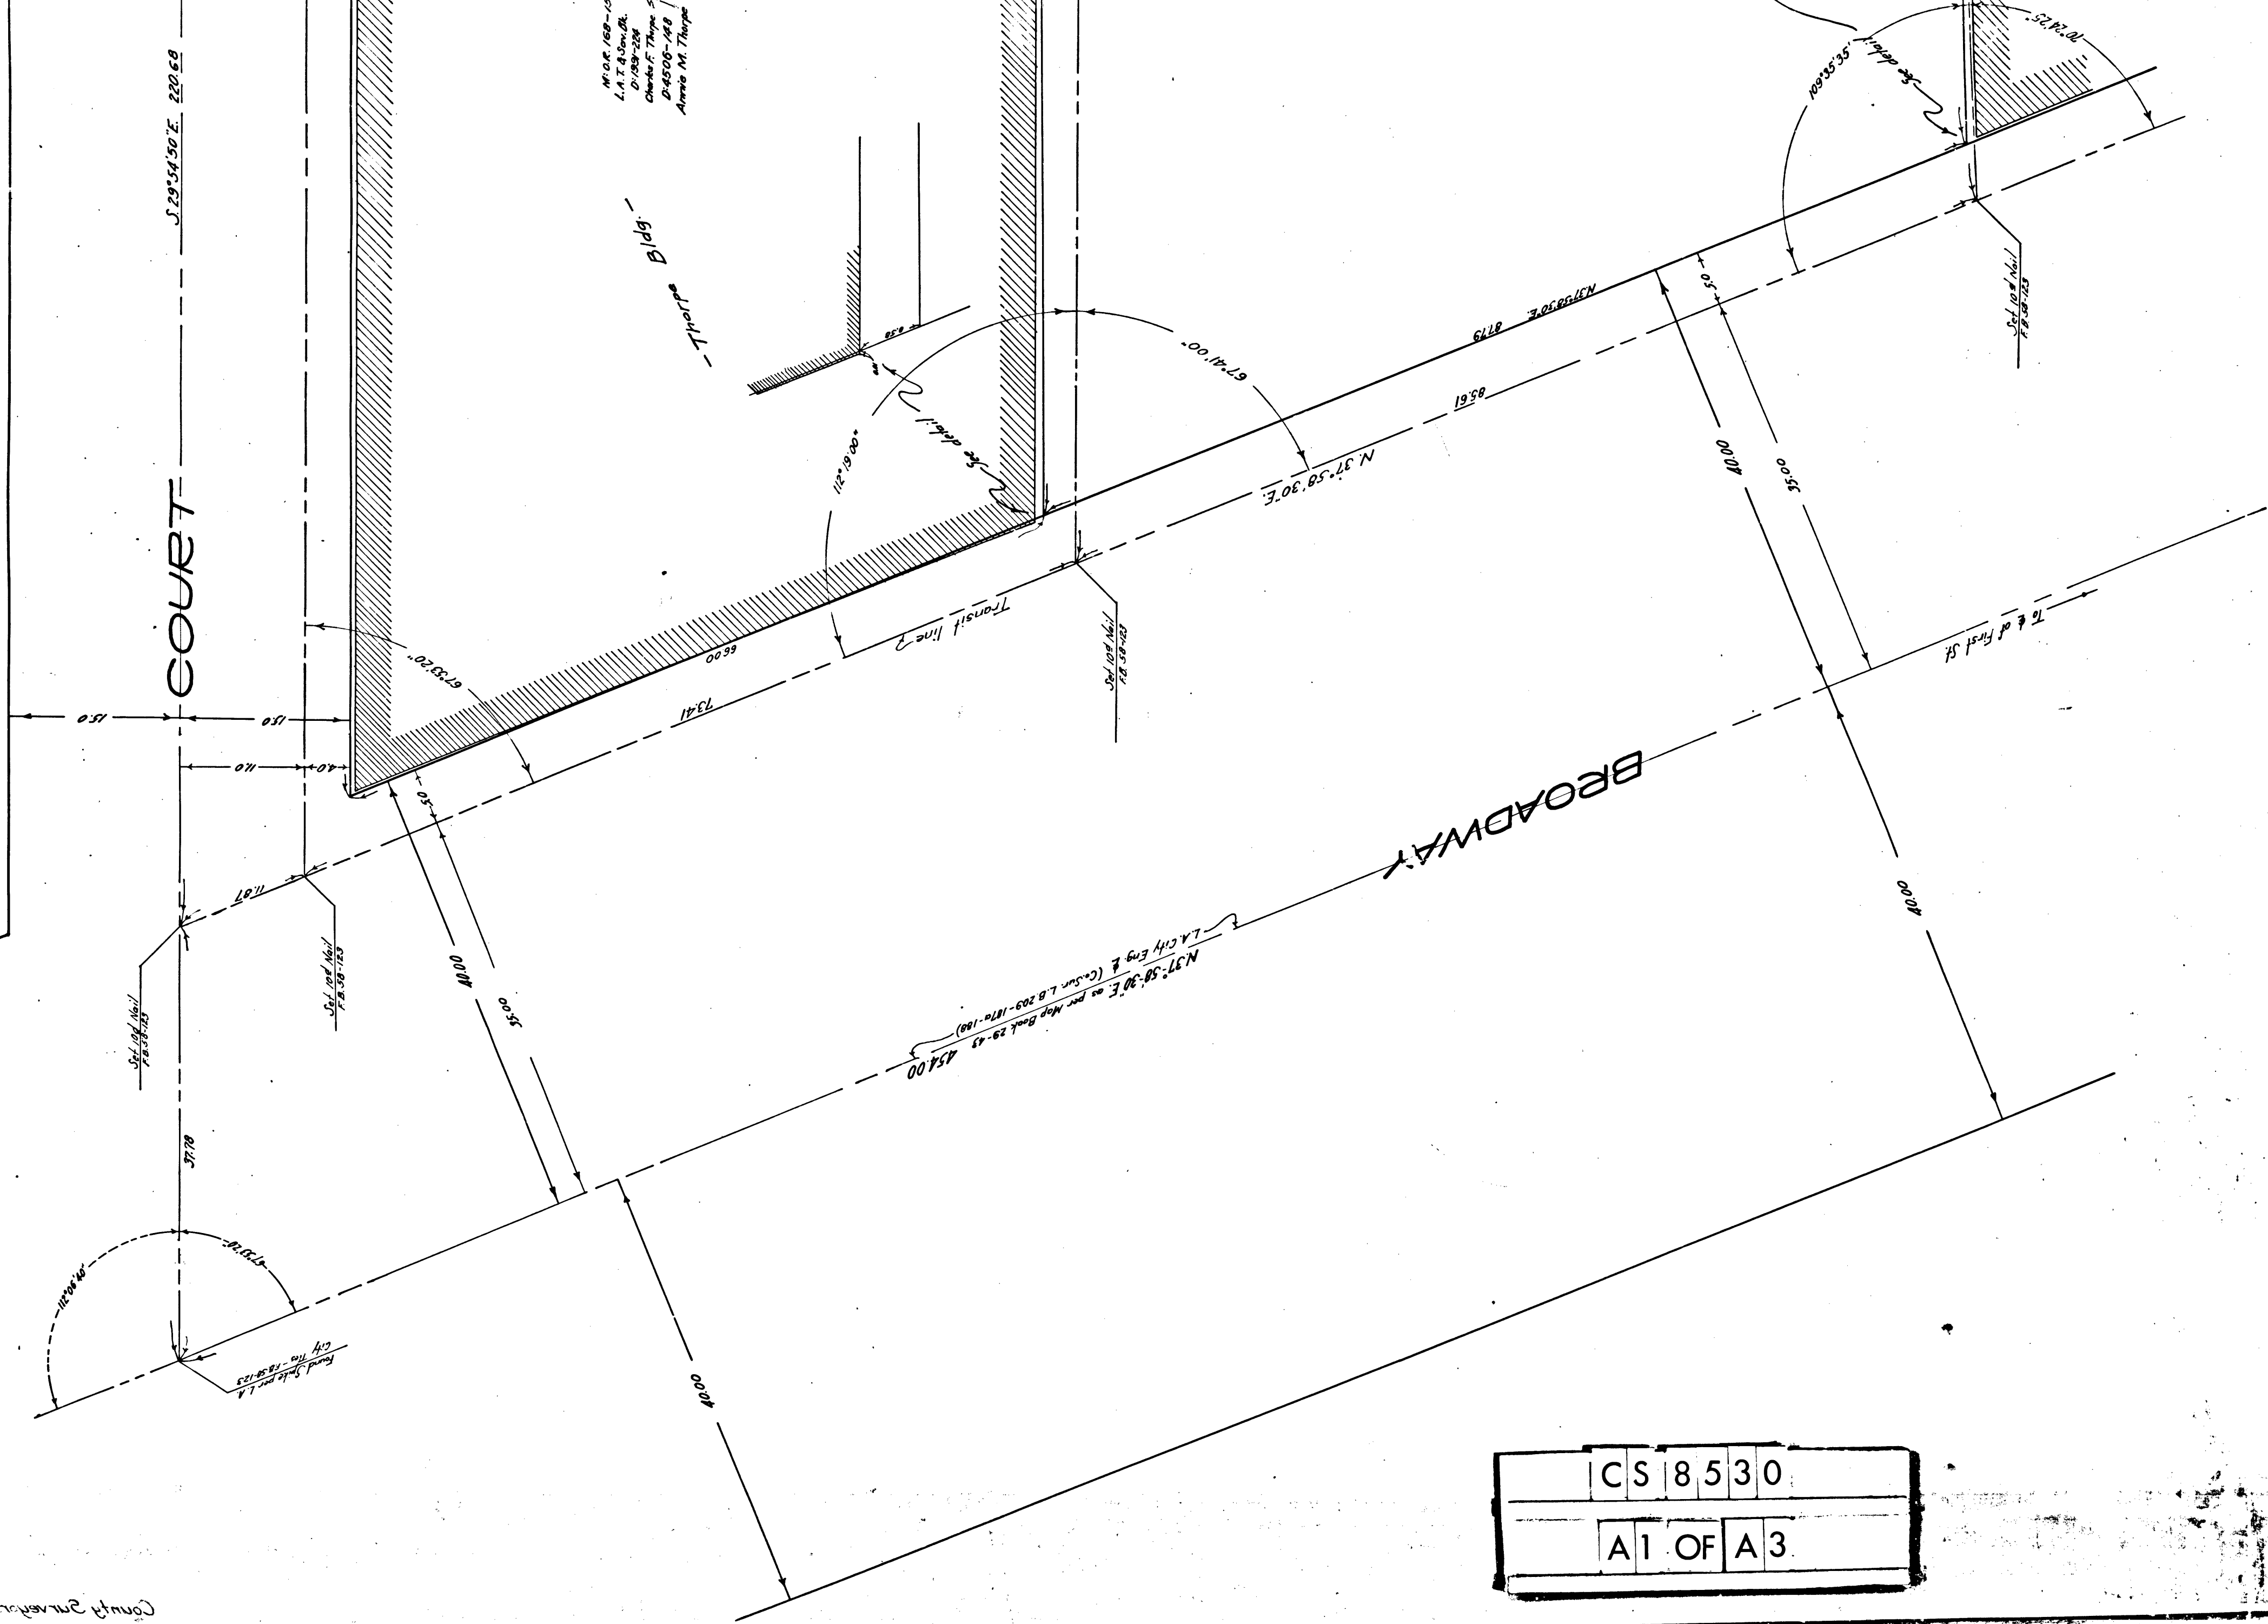

N. 02° 16' 10" E.
 L.A. City Eng. &
 Charles F. Thorne
 D-4500-148
 Amato M. Thorne

N 37° 58' 30" E as per Map Book 29-43
 L.A. City Eng. & (Cassion L.B. 203-1870-100)
 454.00

COURT


BROADWAY

Thorp Bldg

Transit line

To E of First St

County Survey Map No 8330

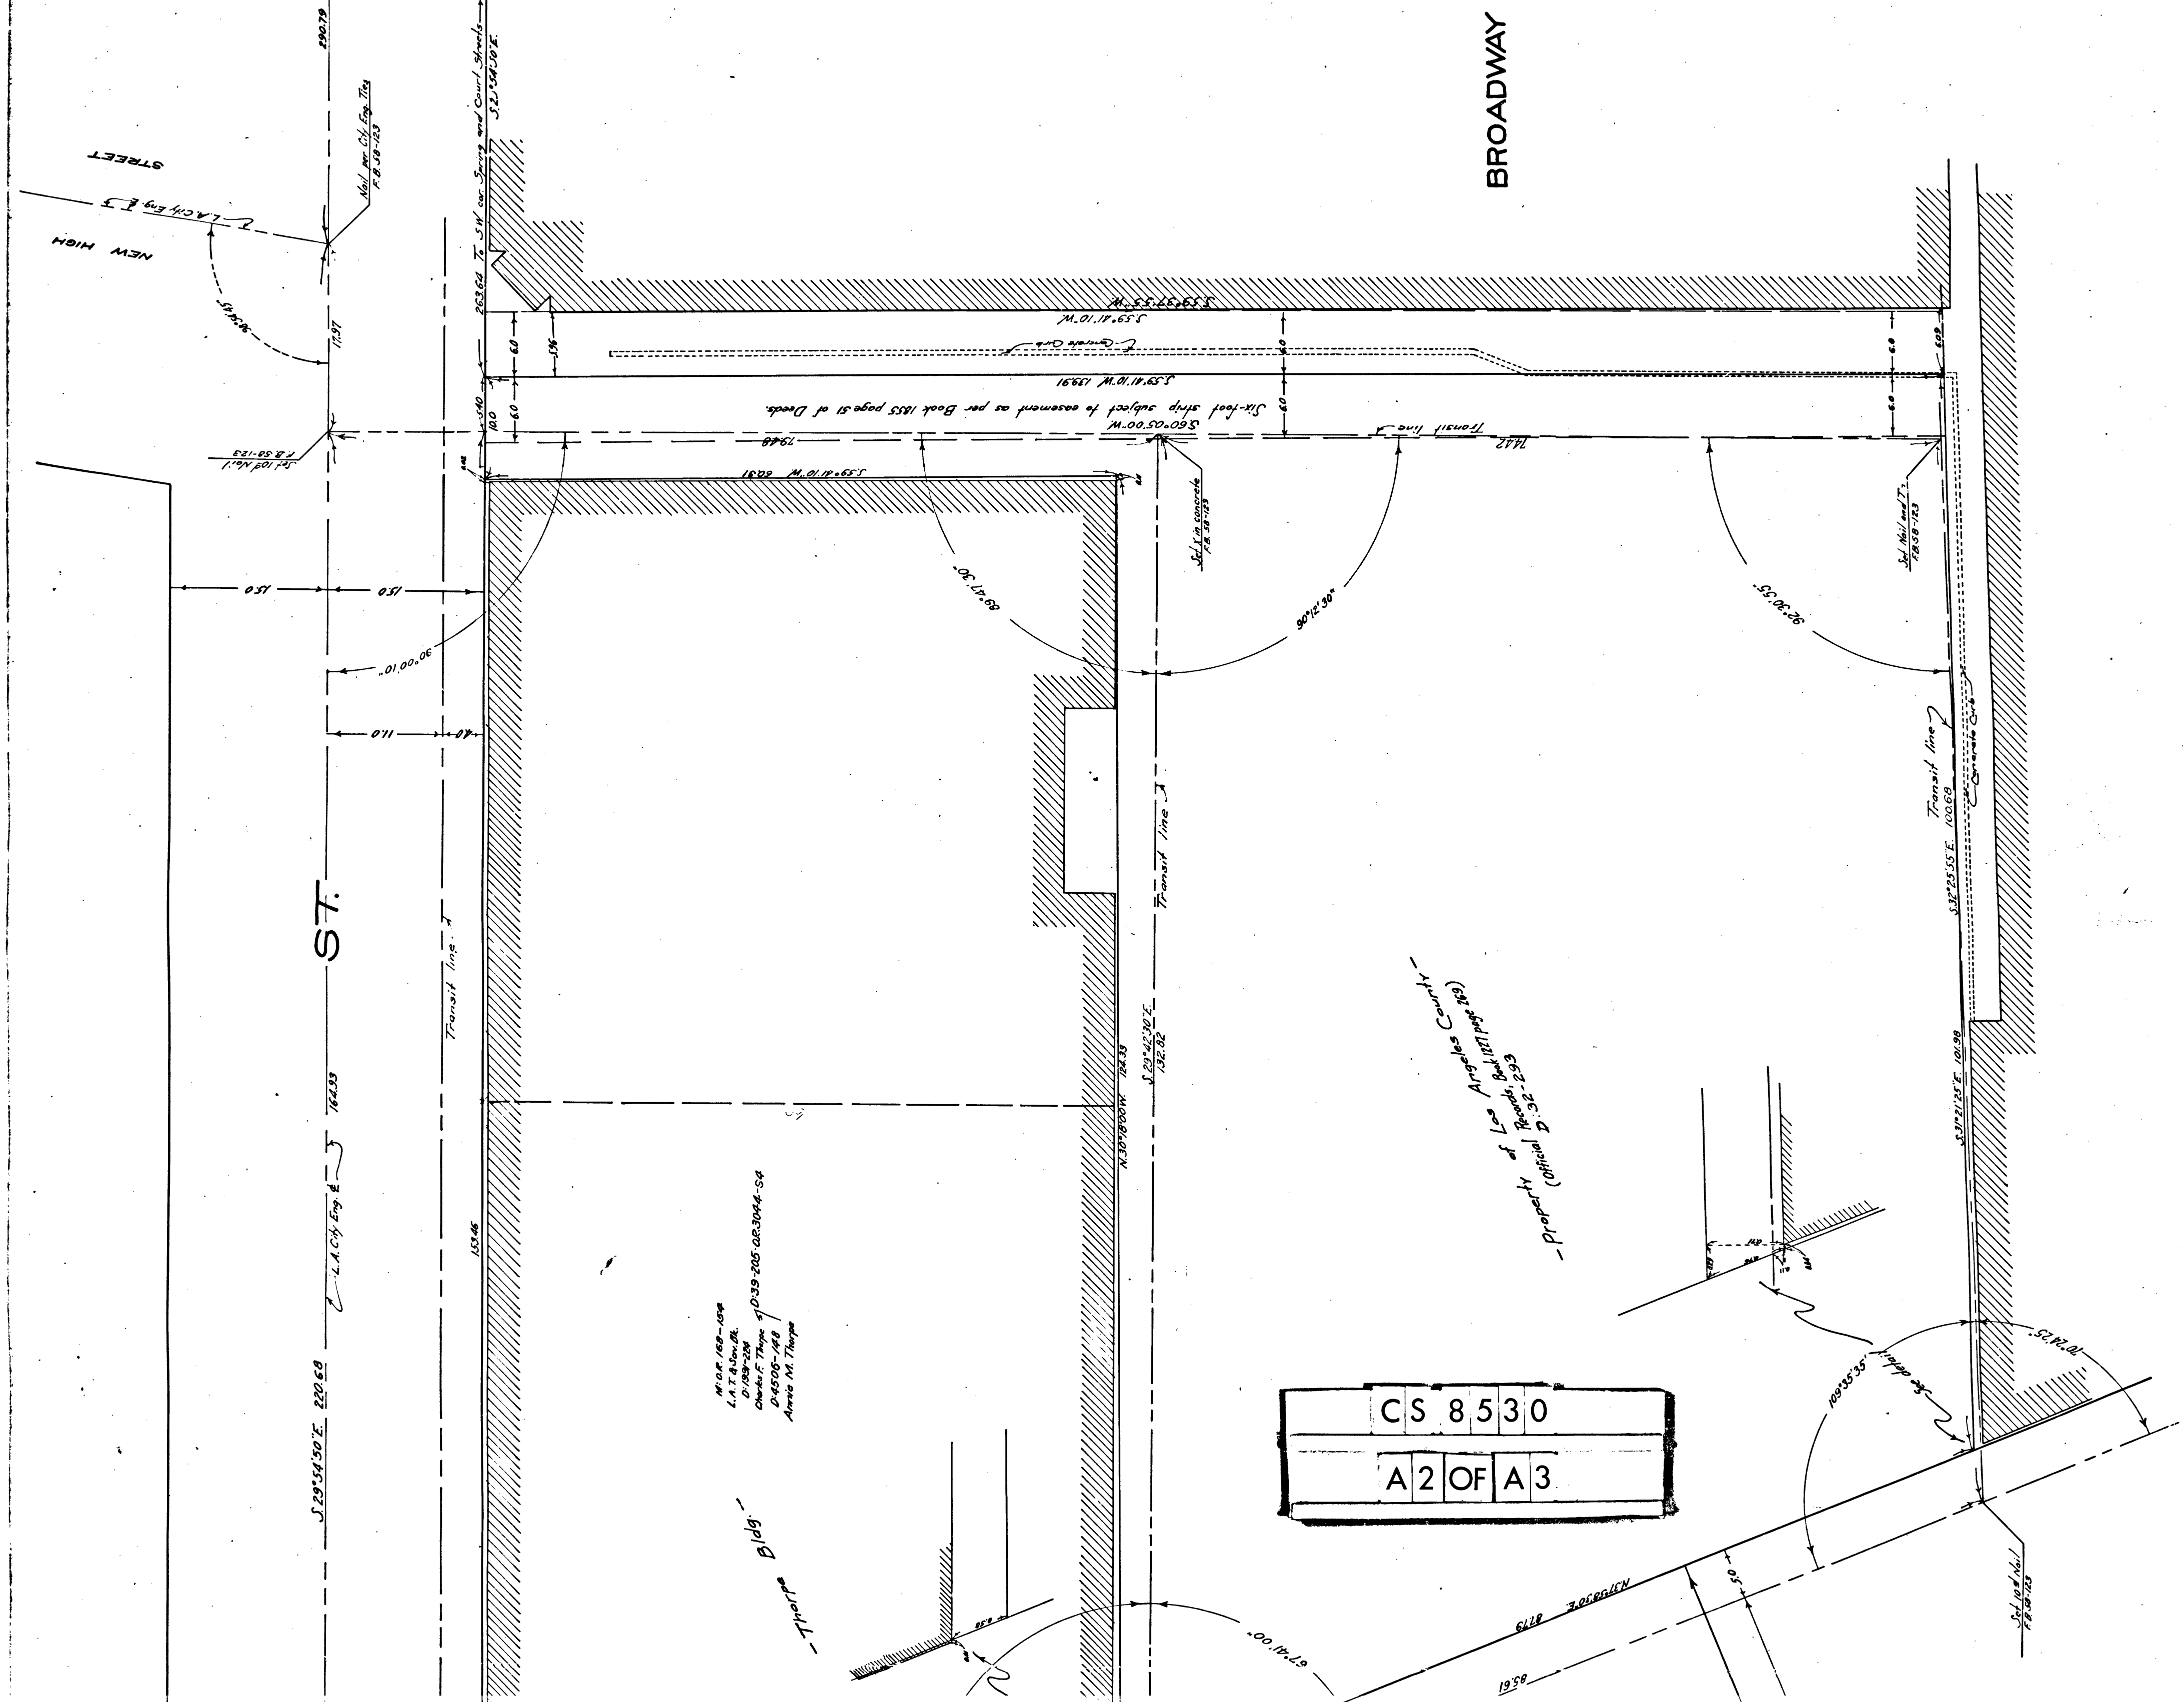


CS 8530
A 2 OF A 3

Property of Los Angeles County
(Official D-32-293)

M.O.R. 169-154
L.A.T. & Son, Inc.
D-129-224
Charles F. Thorne
D-4500-148
Anna M. Thorne

Thorne Bldg.

BROADWAY E

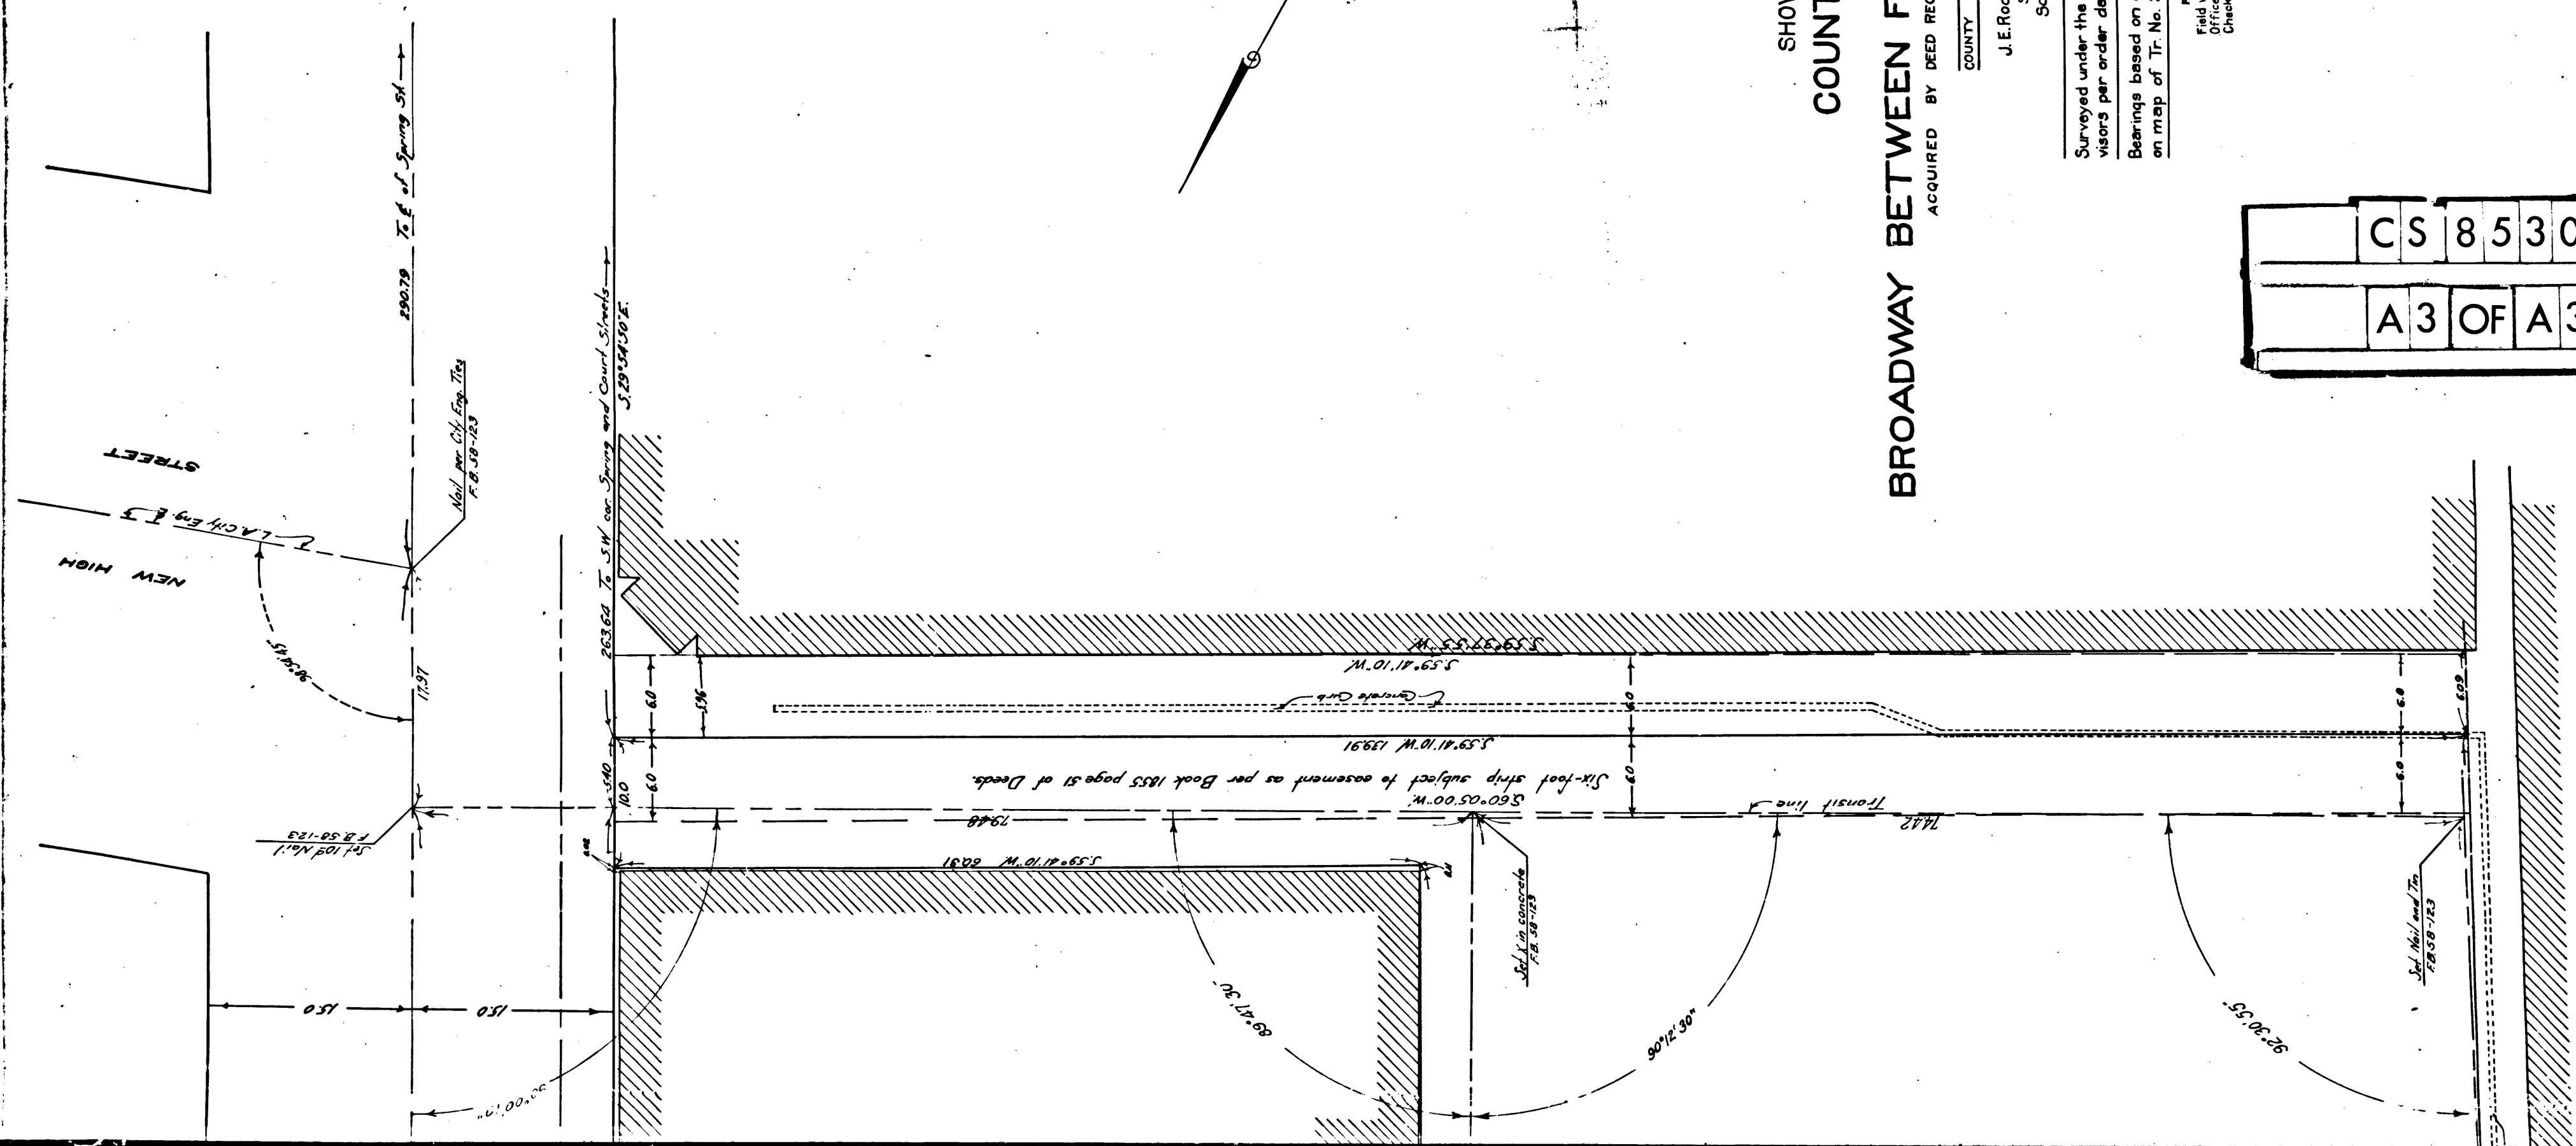

MAP
SHOWING SURVEY OF
COUNTY PROPERTY
ON
BROADWAY BETWEEN FIRST STREET AND COURT STREET

ACQUIRED BY DEED RECORDED IN Book 1227 Page 269 OFFICIAL RECORDS

COUNTY SURVEYORS MAP No. 8530

J.E. Rockhold County Surveyor

SURVEYED Jan. 13, 1922

Scale: 1 in. = 6 ft.

Surveyed under the instructions of the Board of Super-
visors per order dated July 7 - 1922.

Bearings based on center-line of Broadway as shown
on map of Tr. No. 3048 - M.B. 29-43.

F.B. 30-122 - 125
Field work by Comly
Office work by Armstrong
Checked by Irwin

I.M. 9

CS 8530			
A 3 OF A 3			