



FOR ALIGNMENT OF WAITES' SURVEY
OF SHOEMAKER CANYON ROAD SEE C.S.8531-2



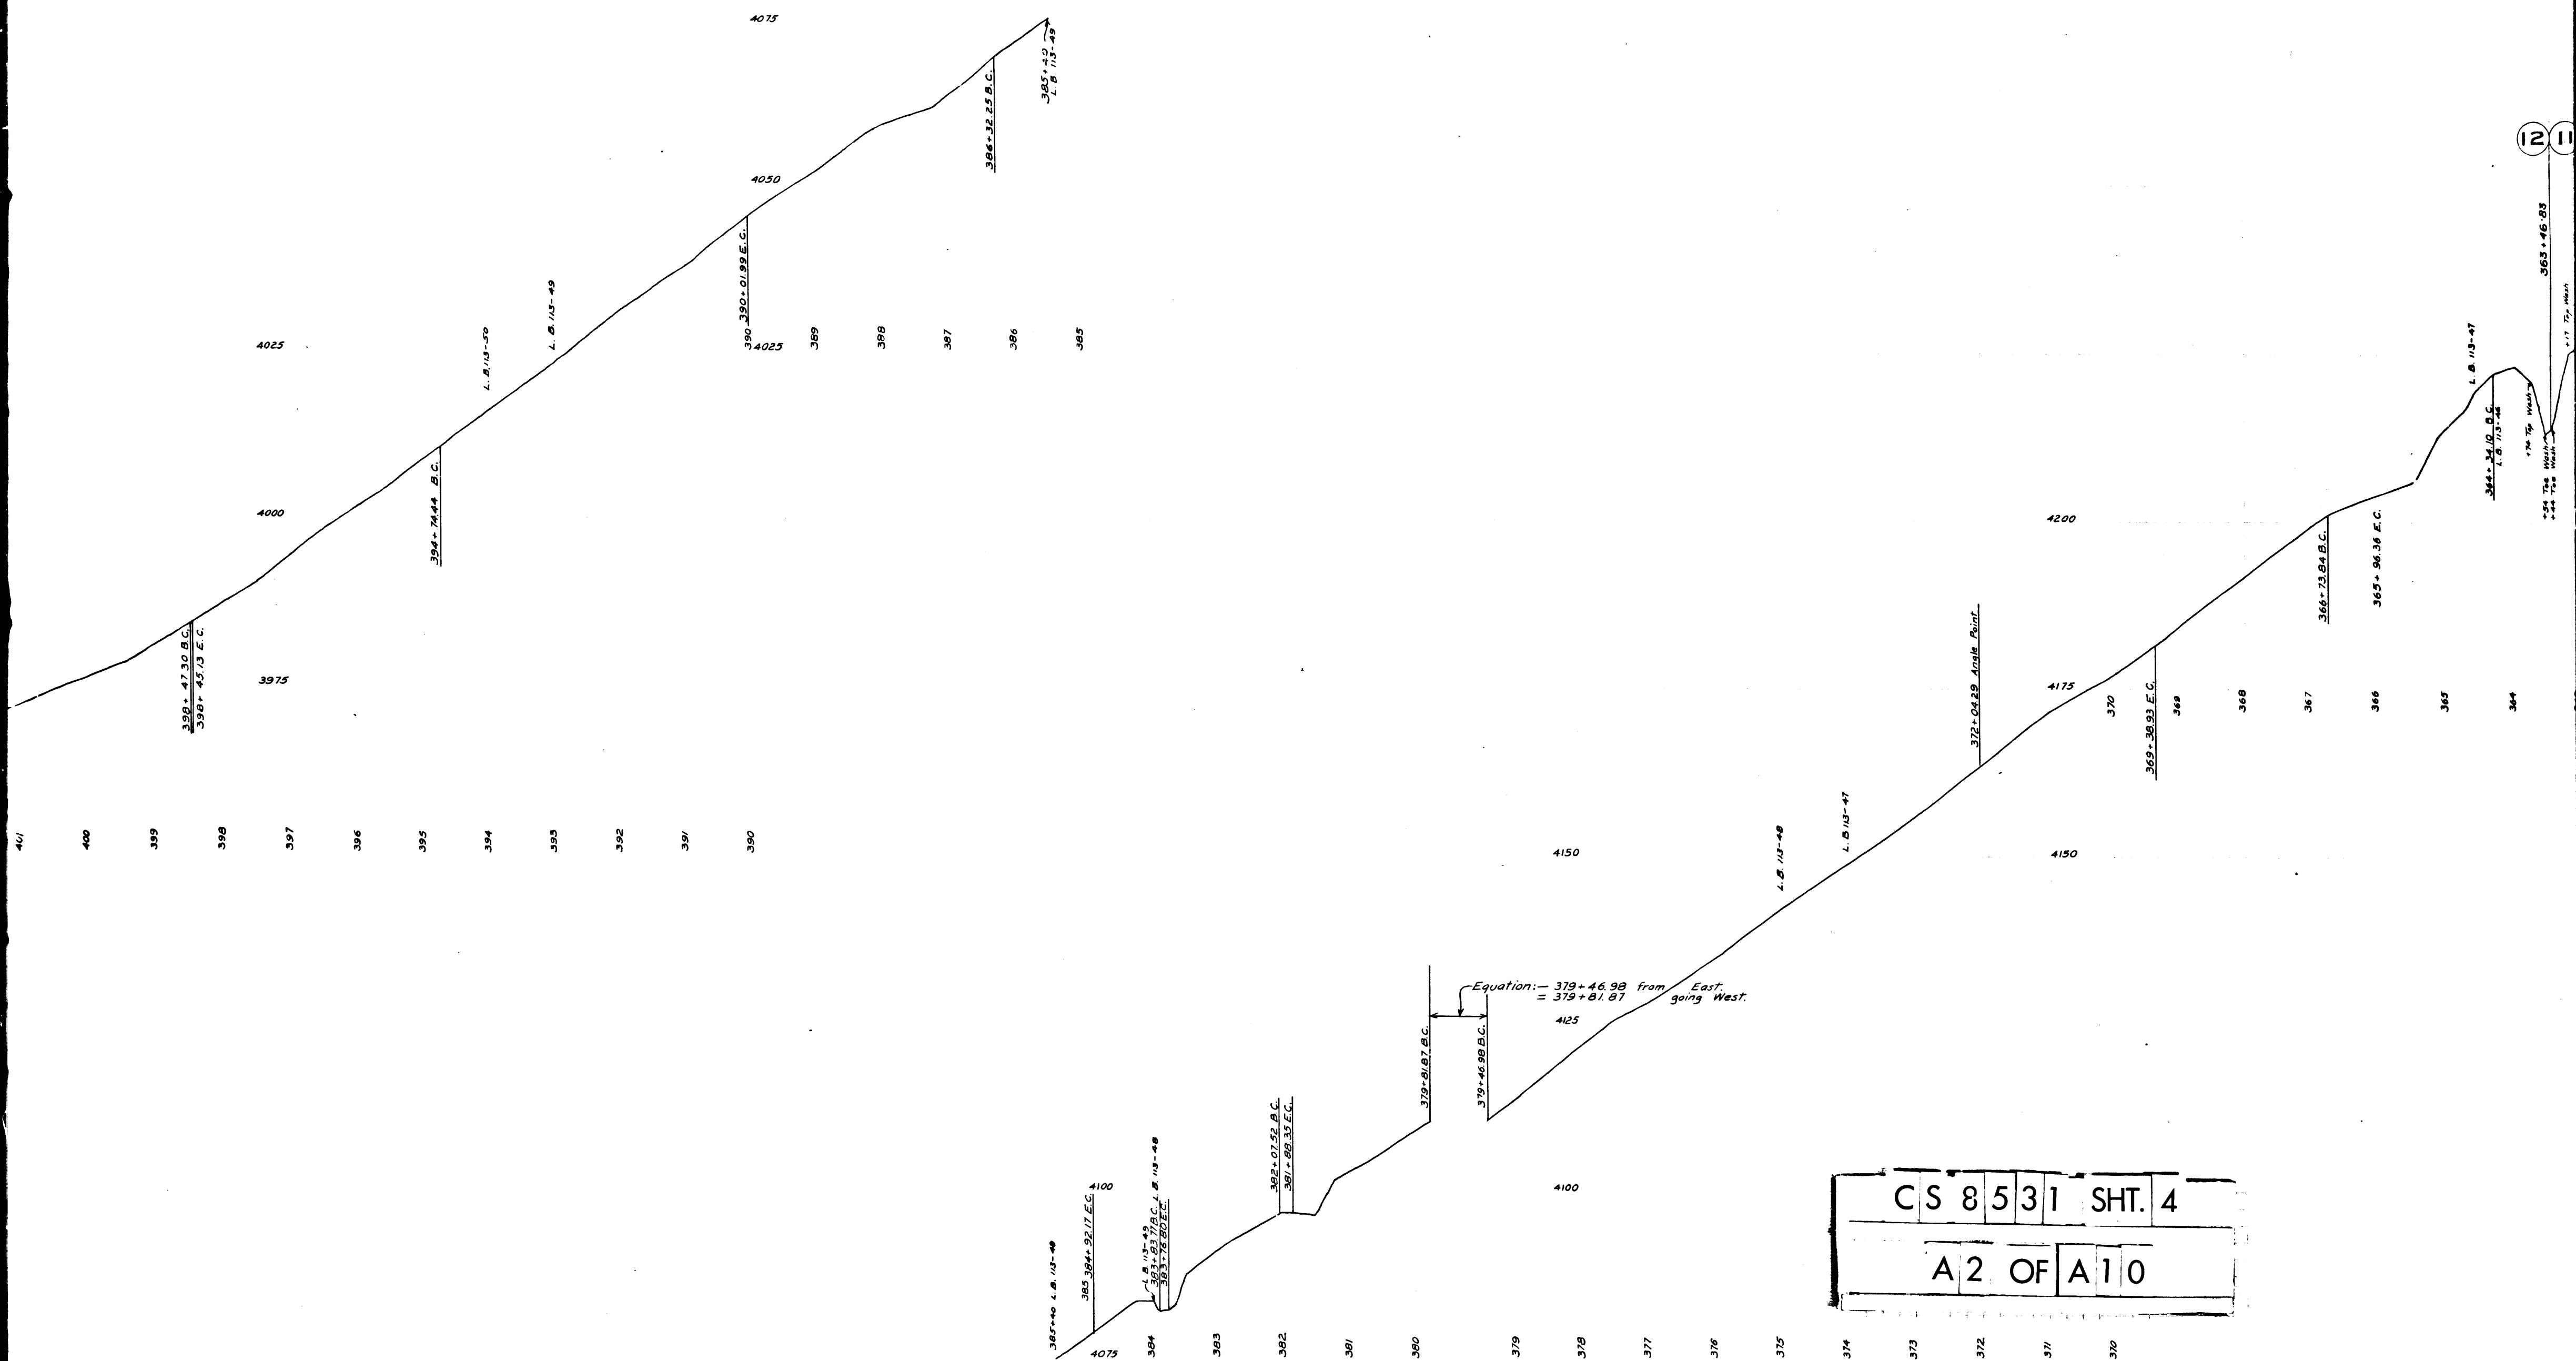


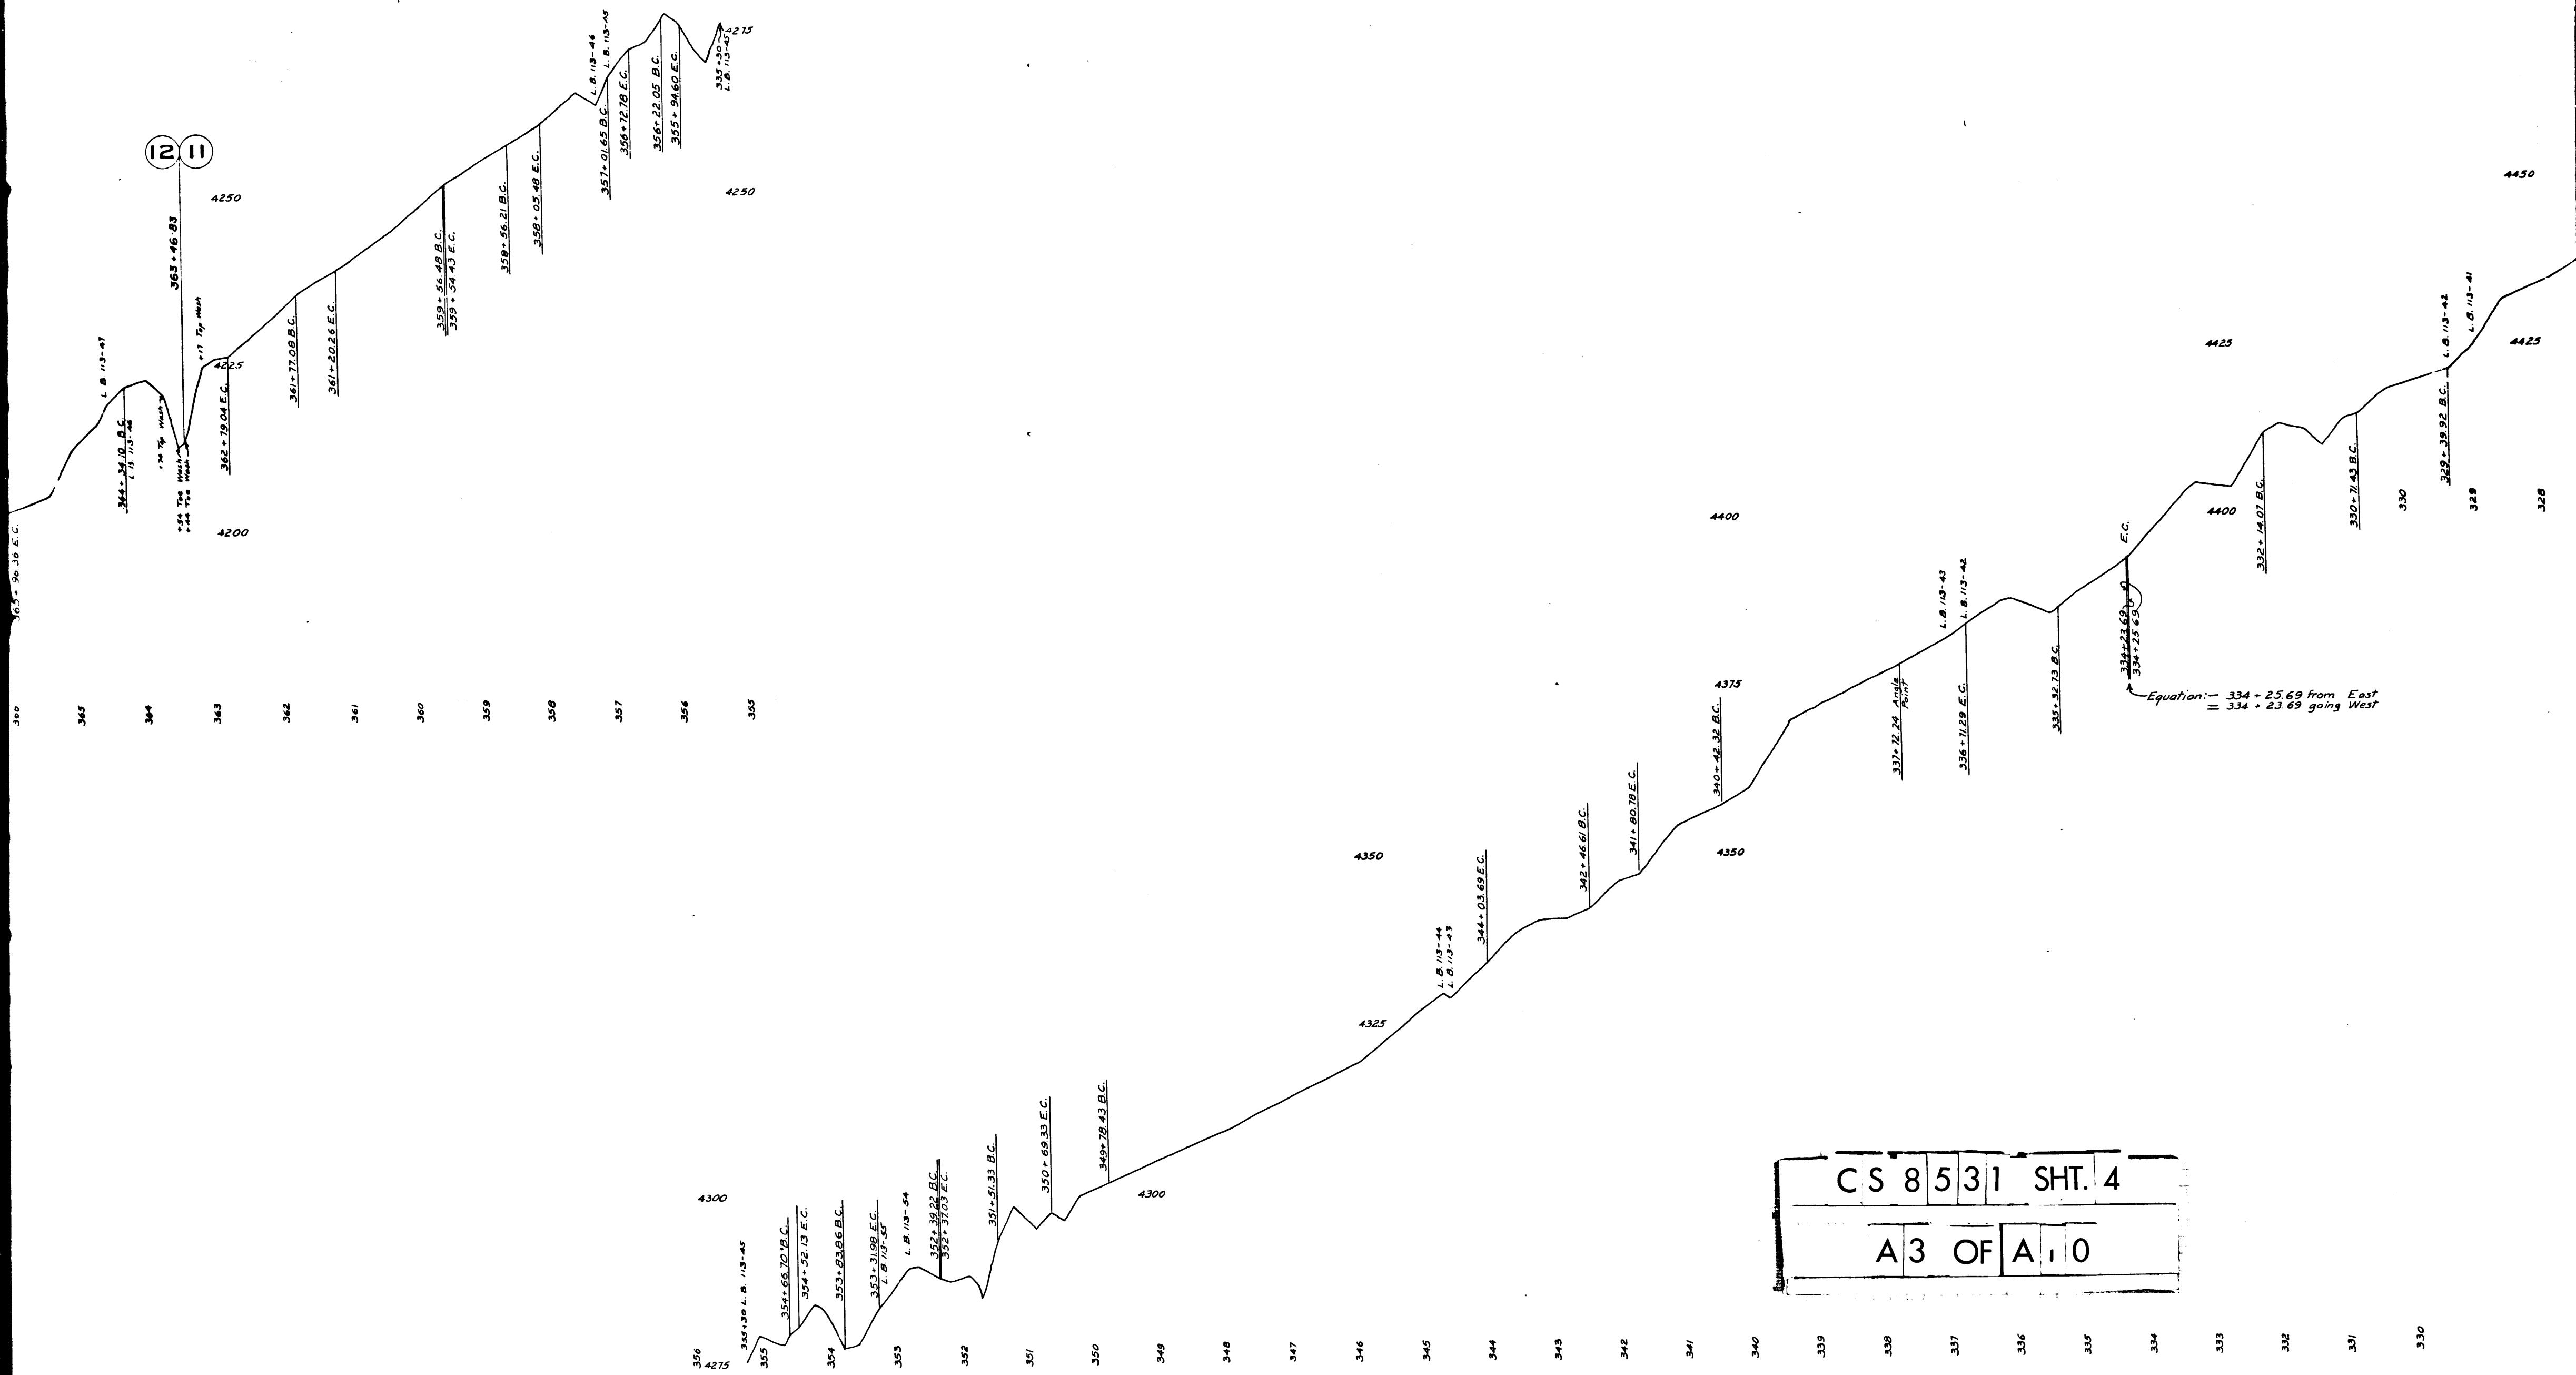



CS 8531 SHT. 4
A3 OF A10


Equation: $334 + 25.69$ from East
 $= 334 + 23.69$ going West

East
West

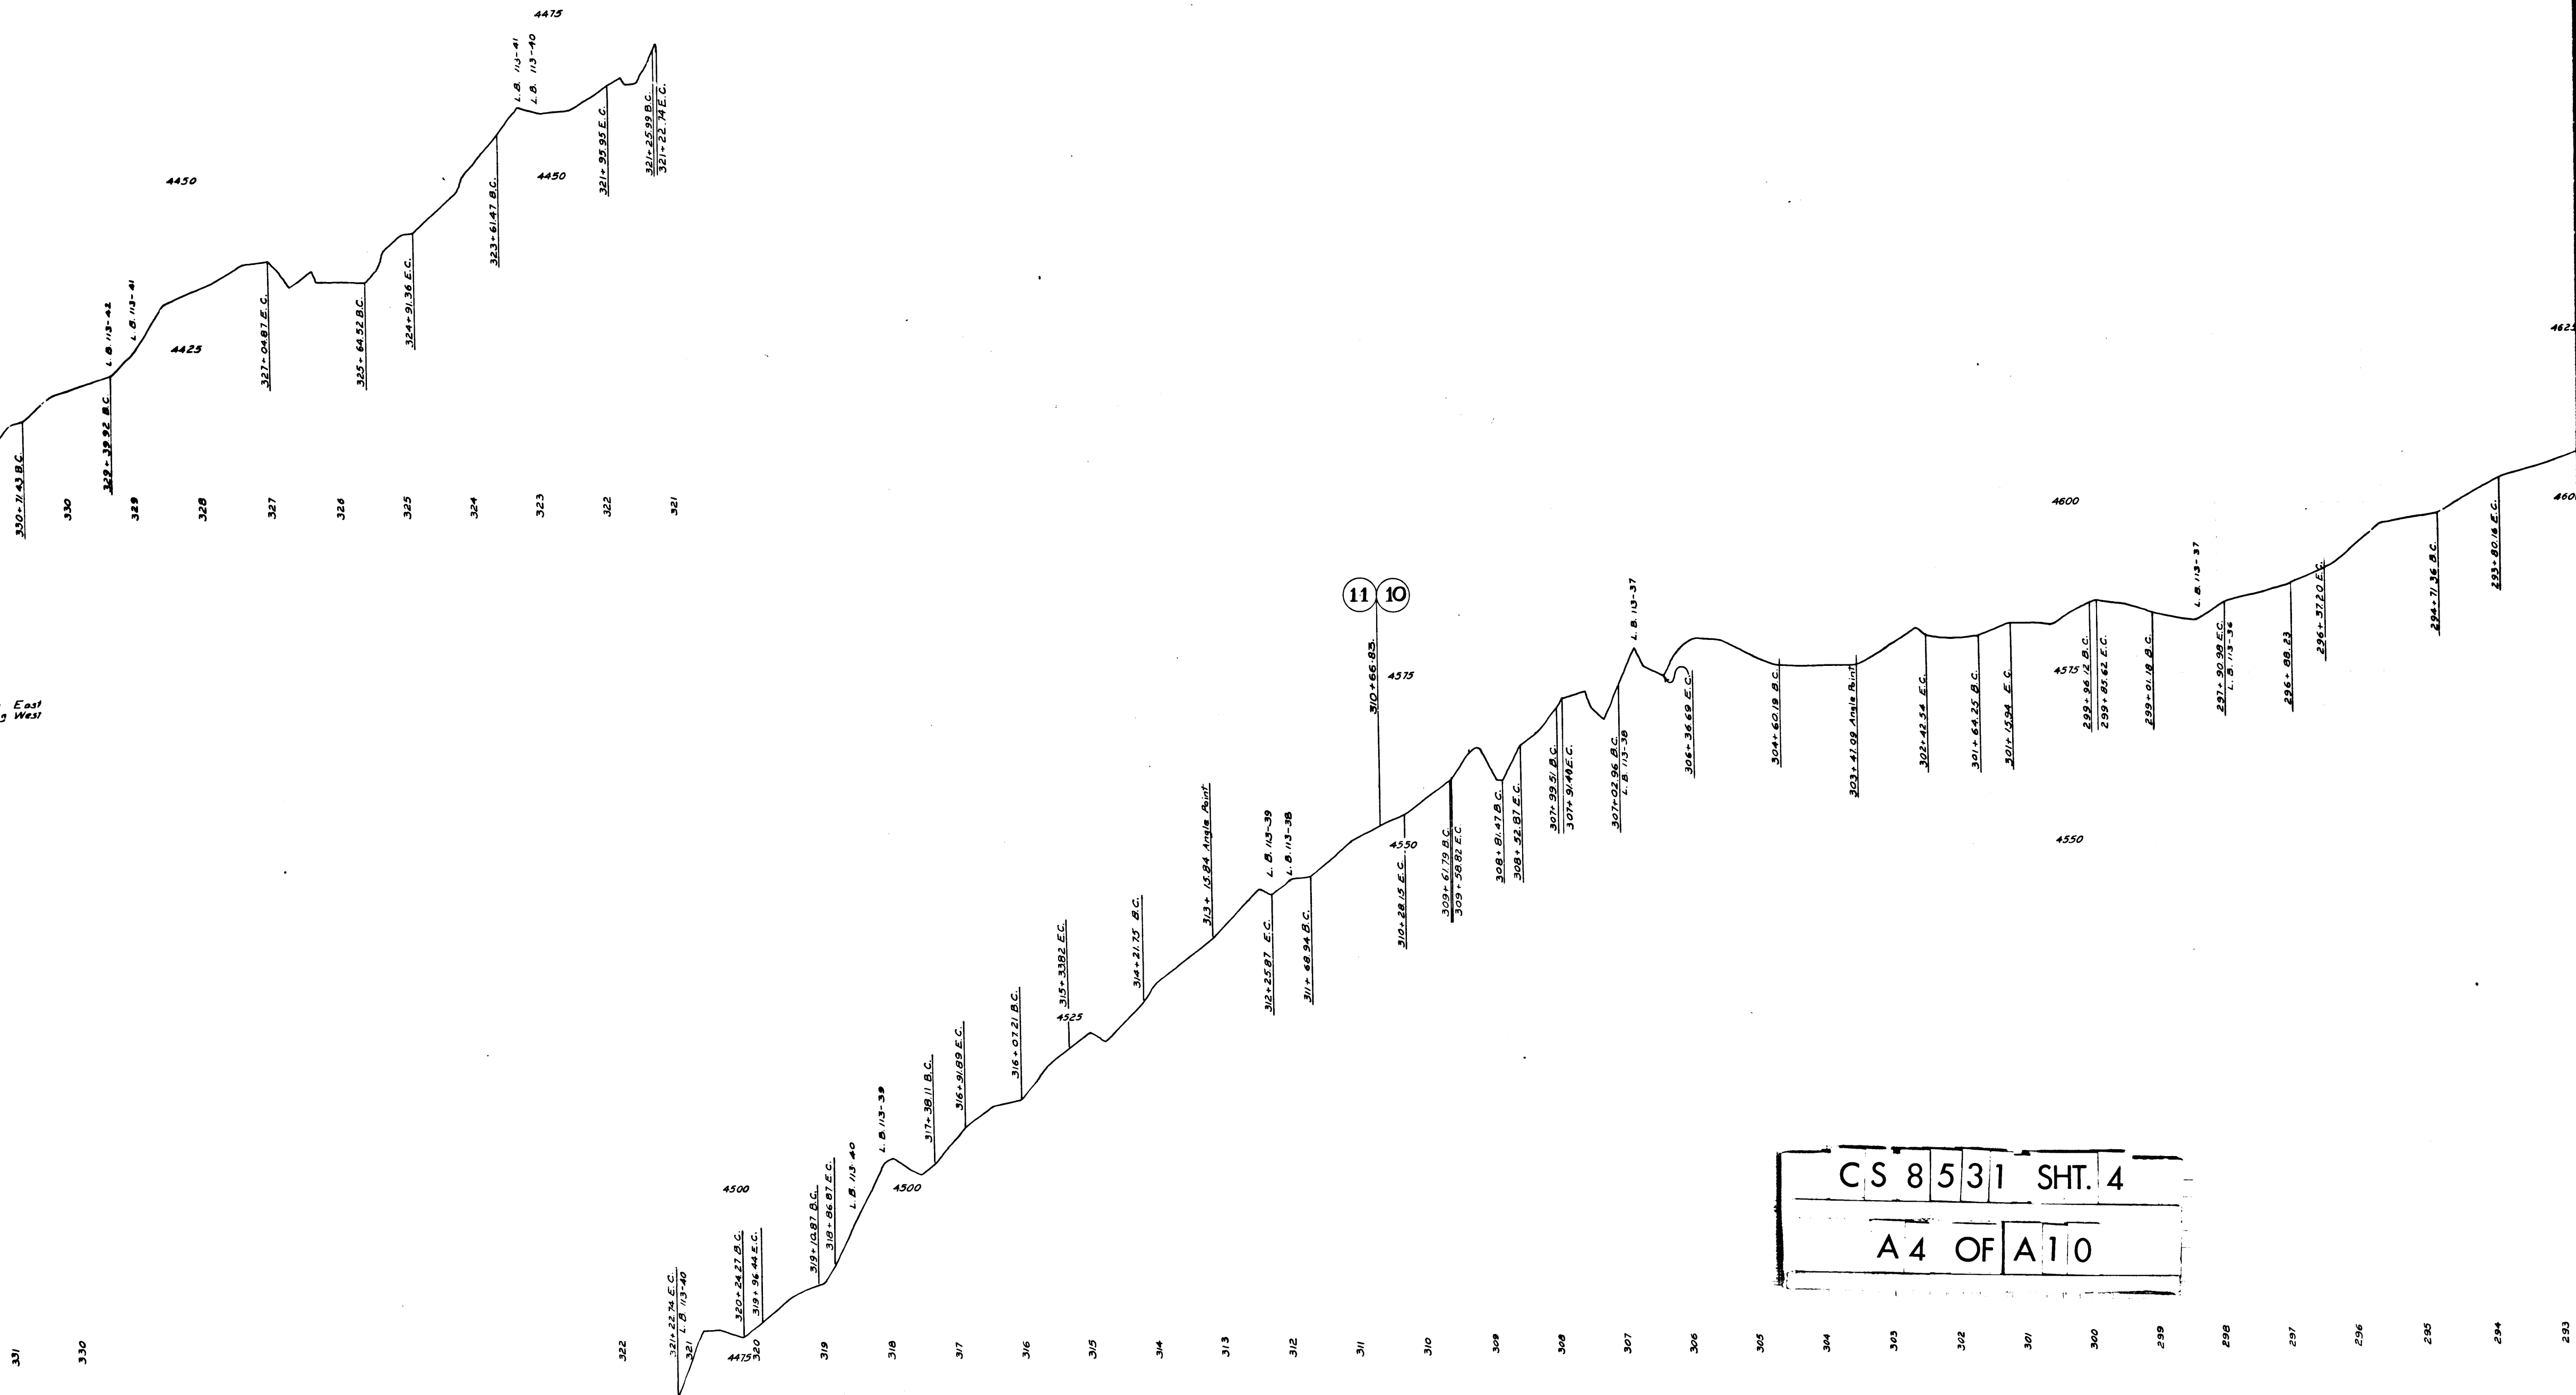

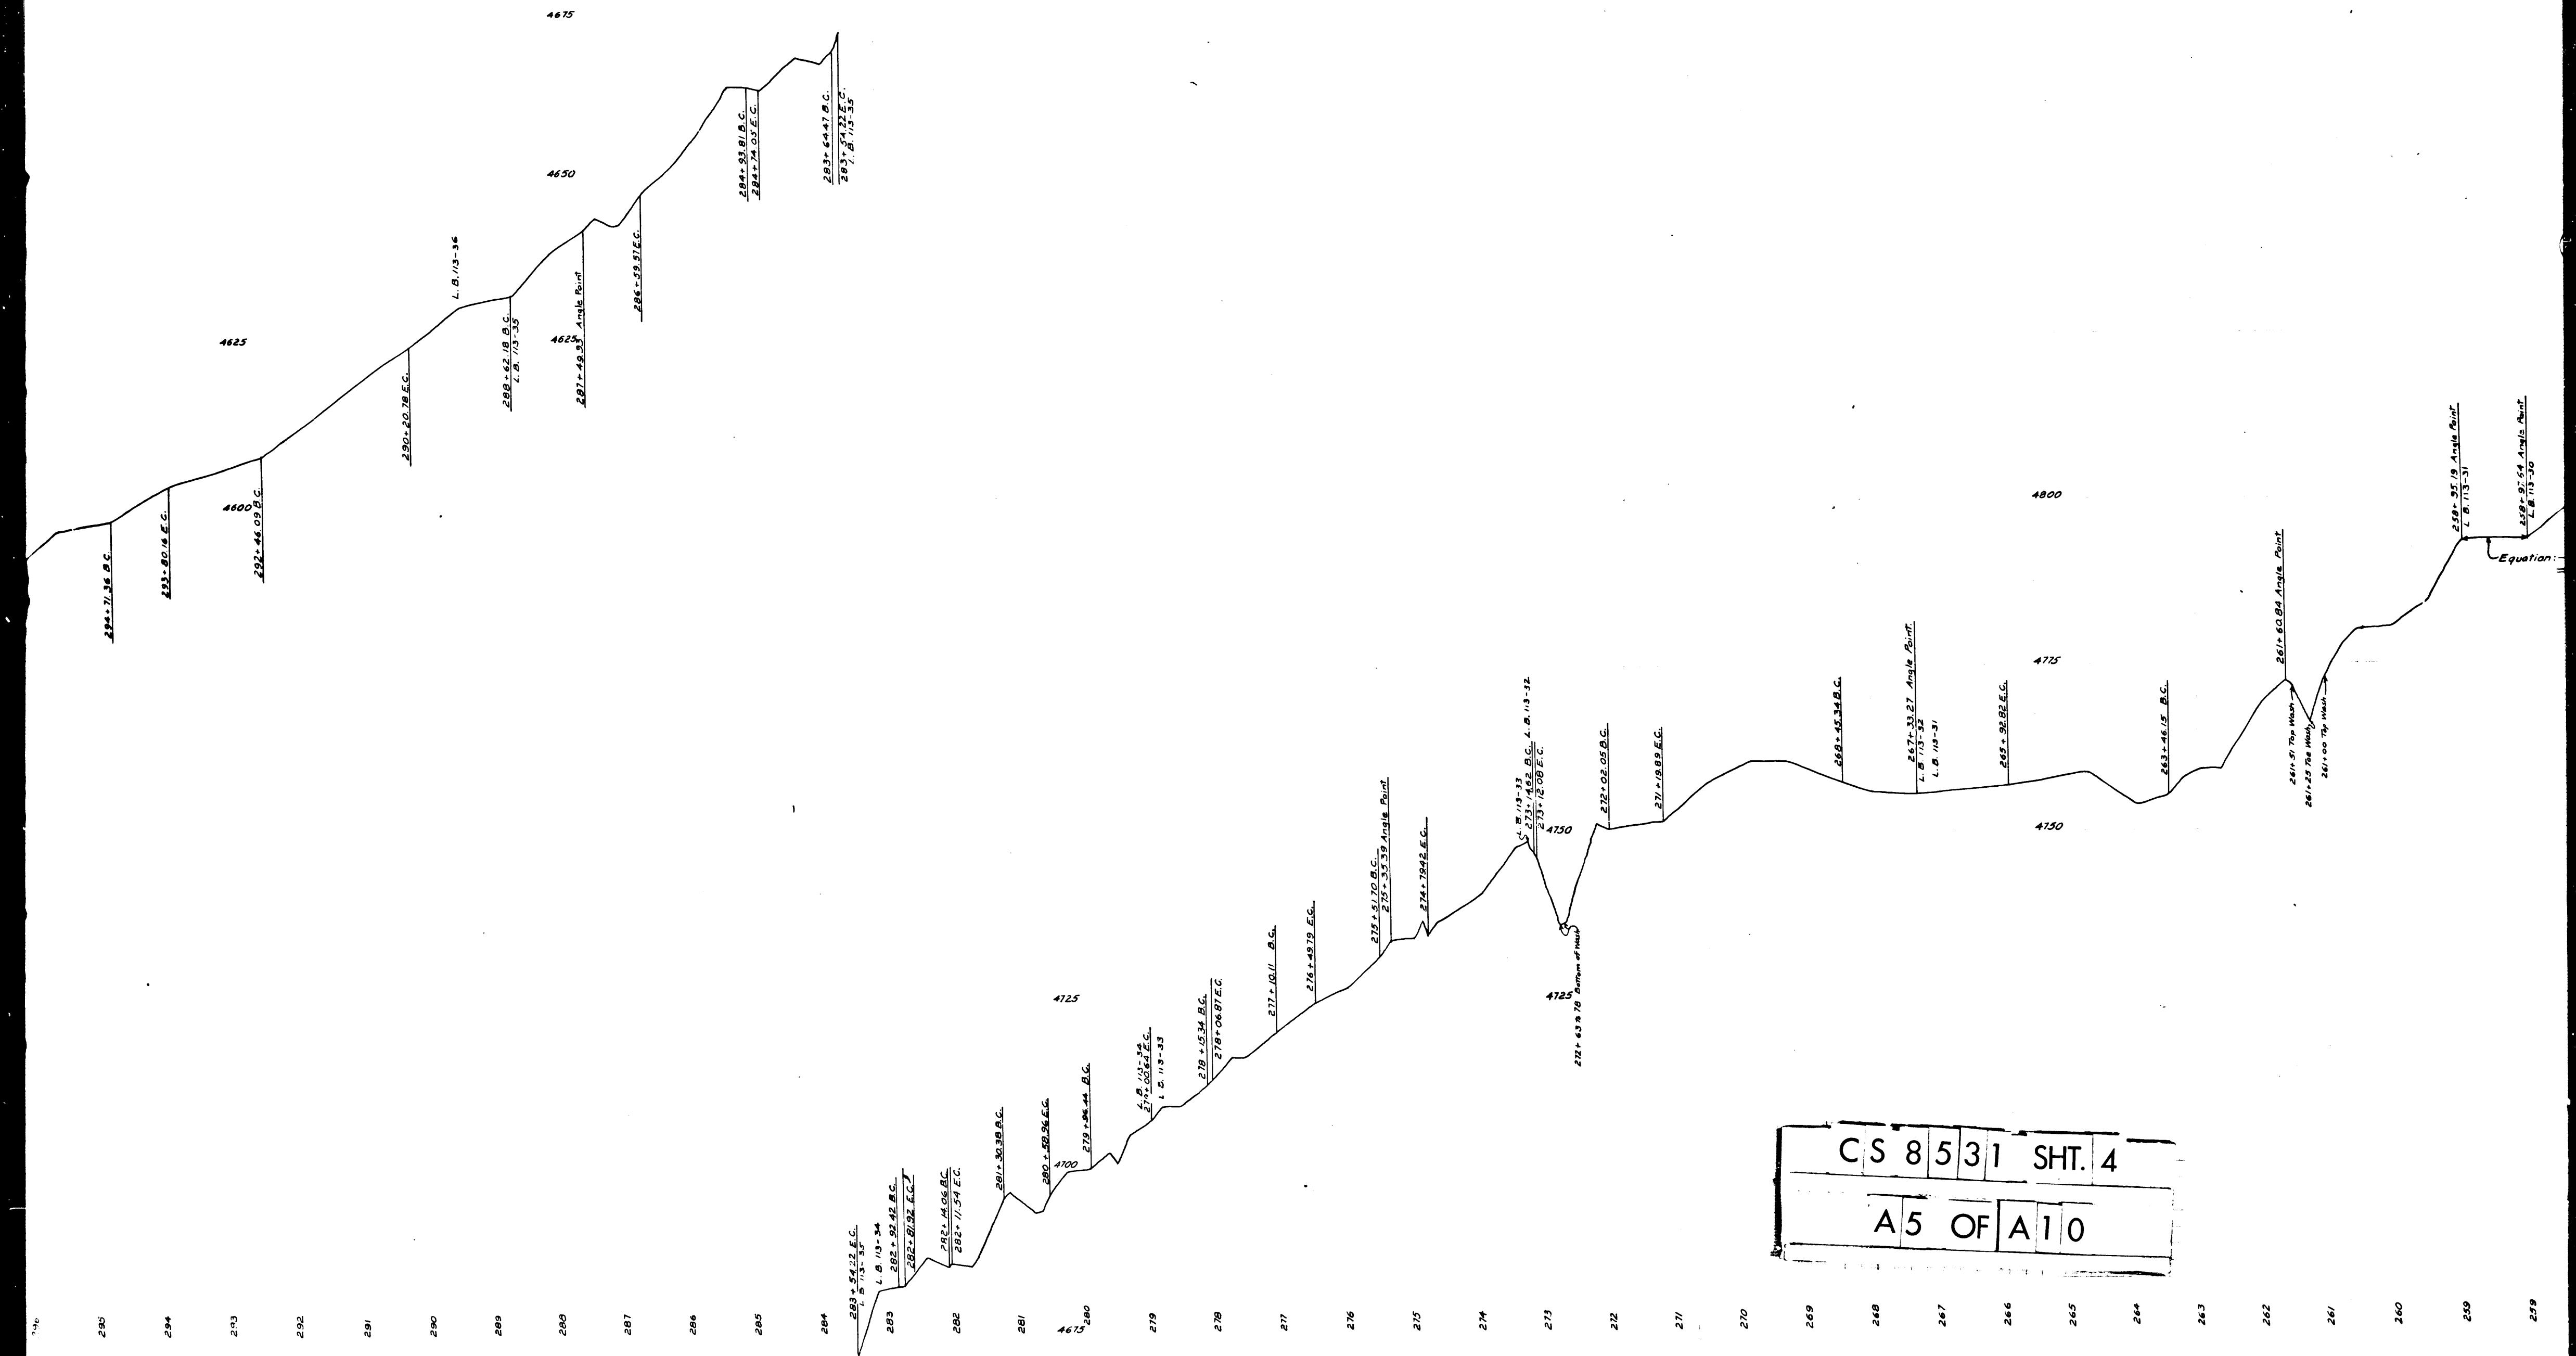

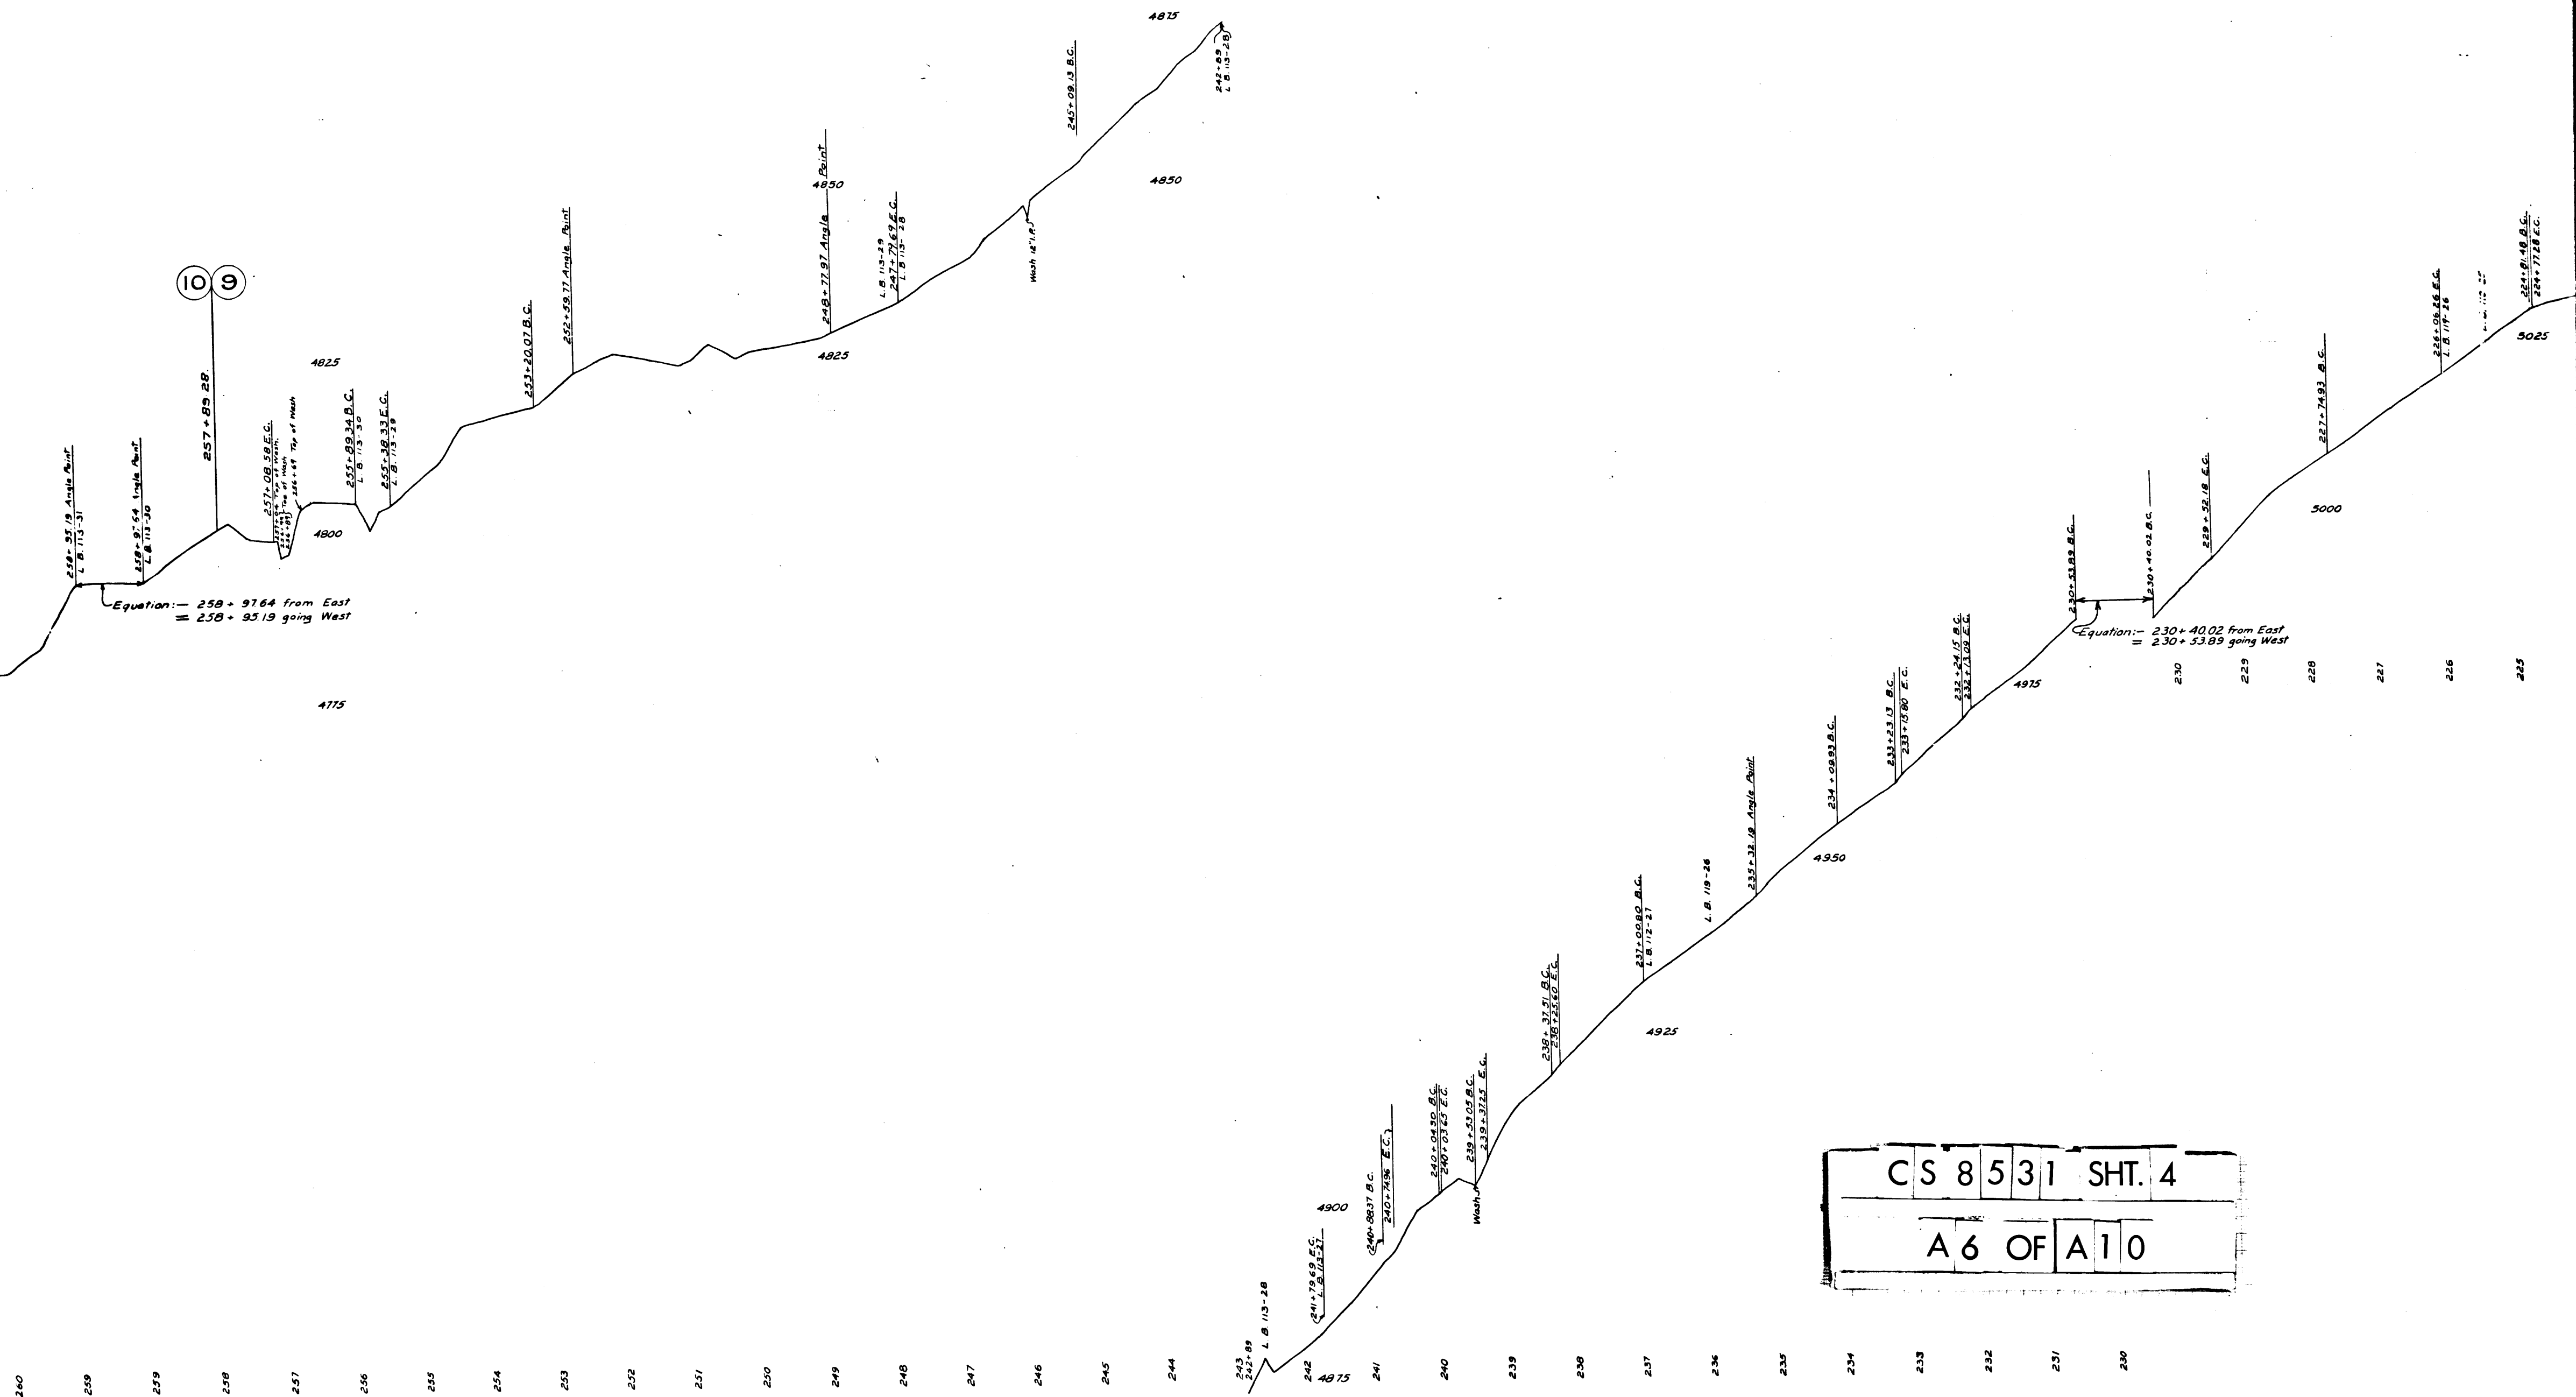

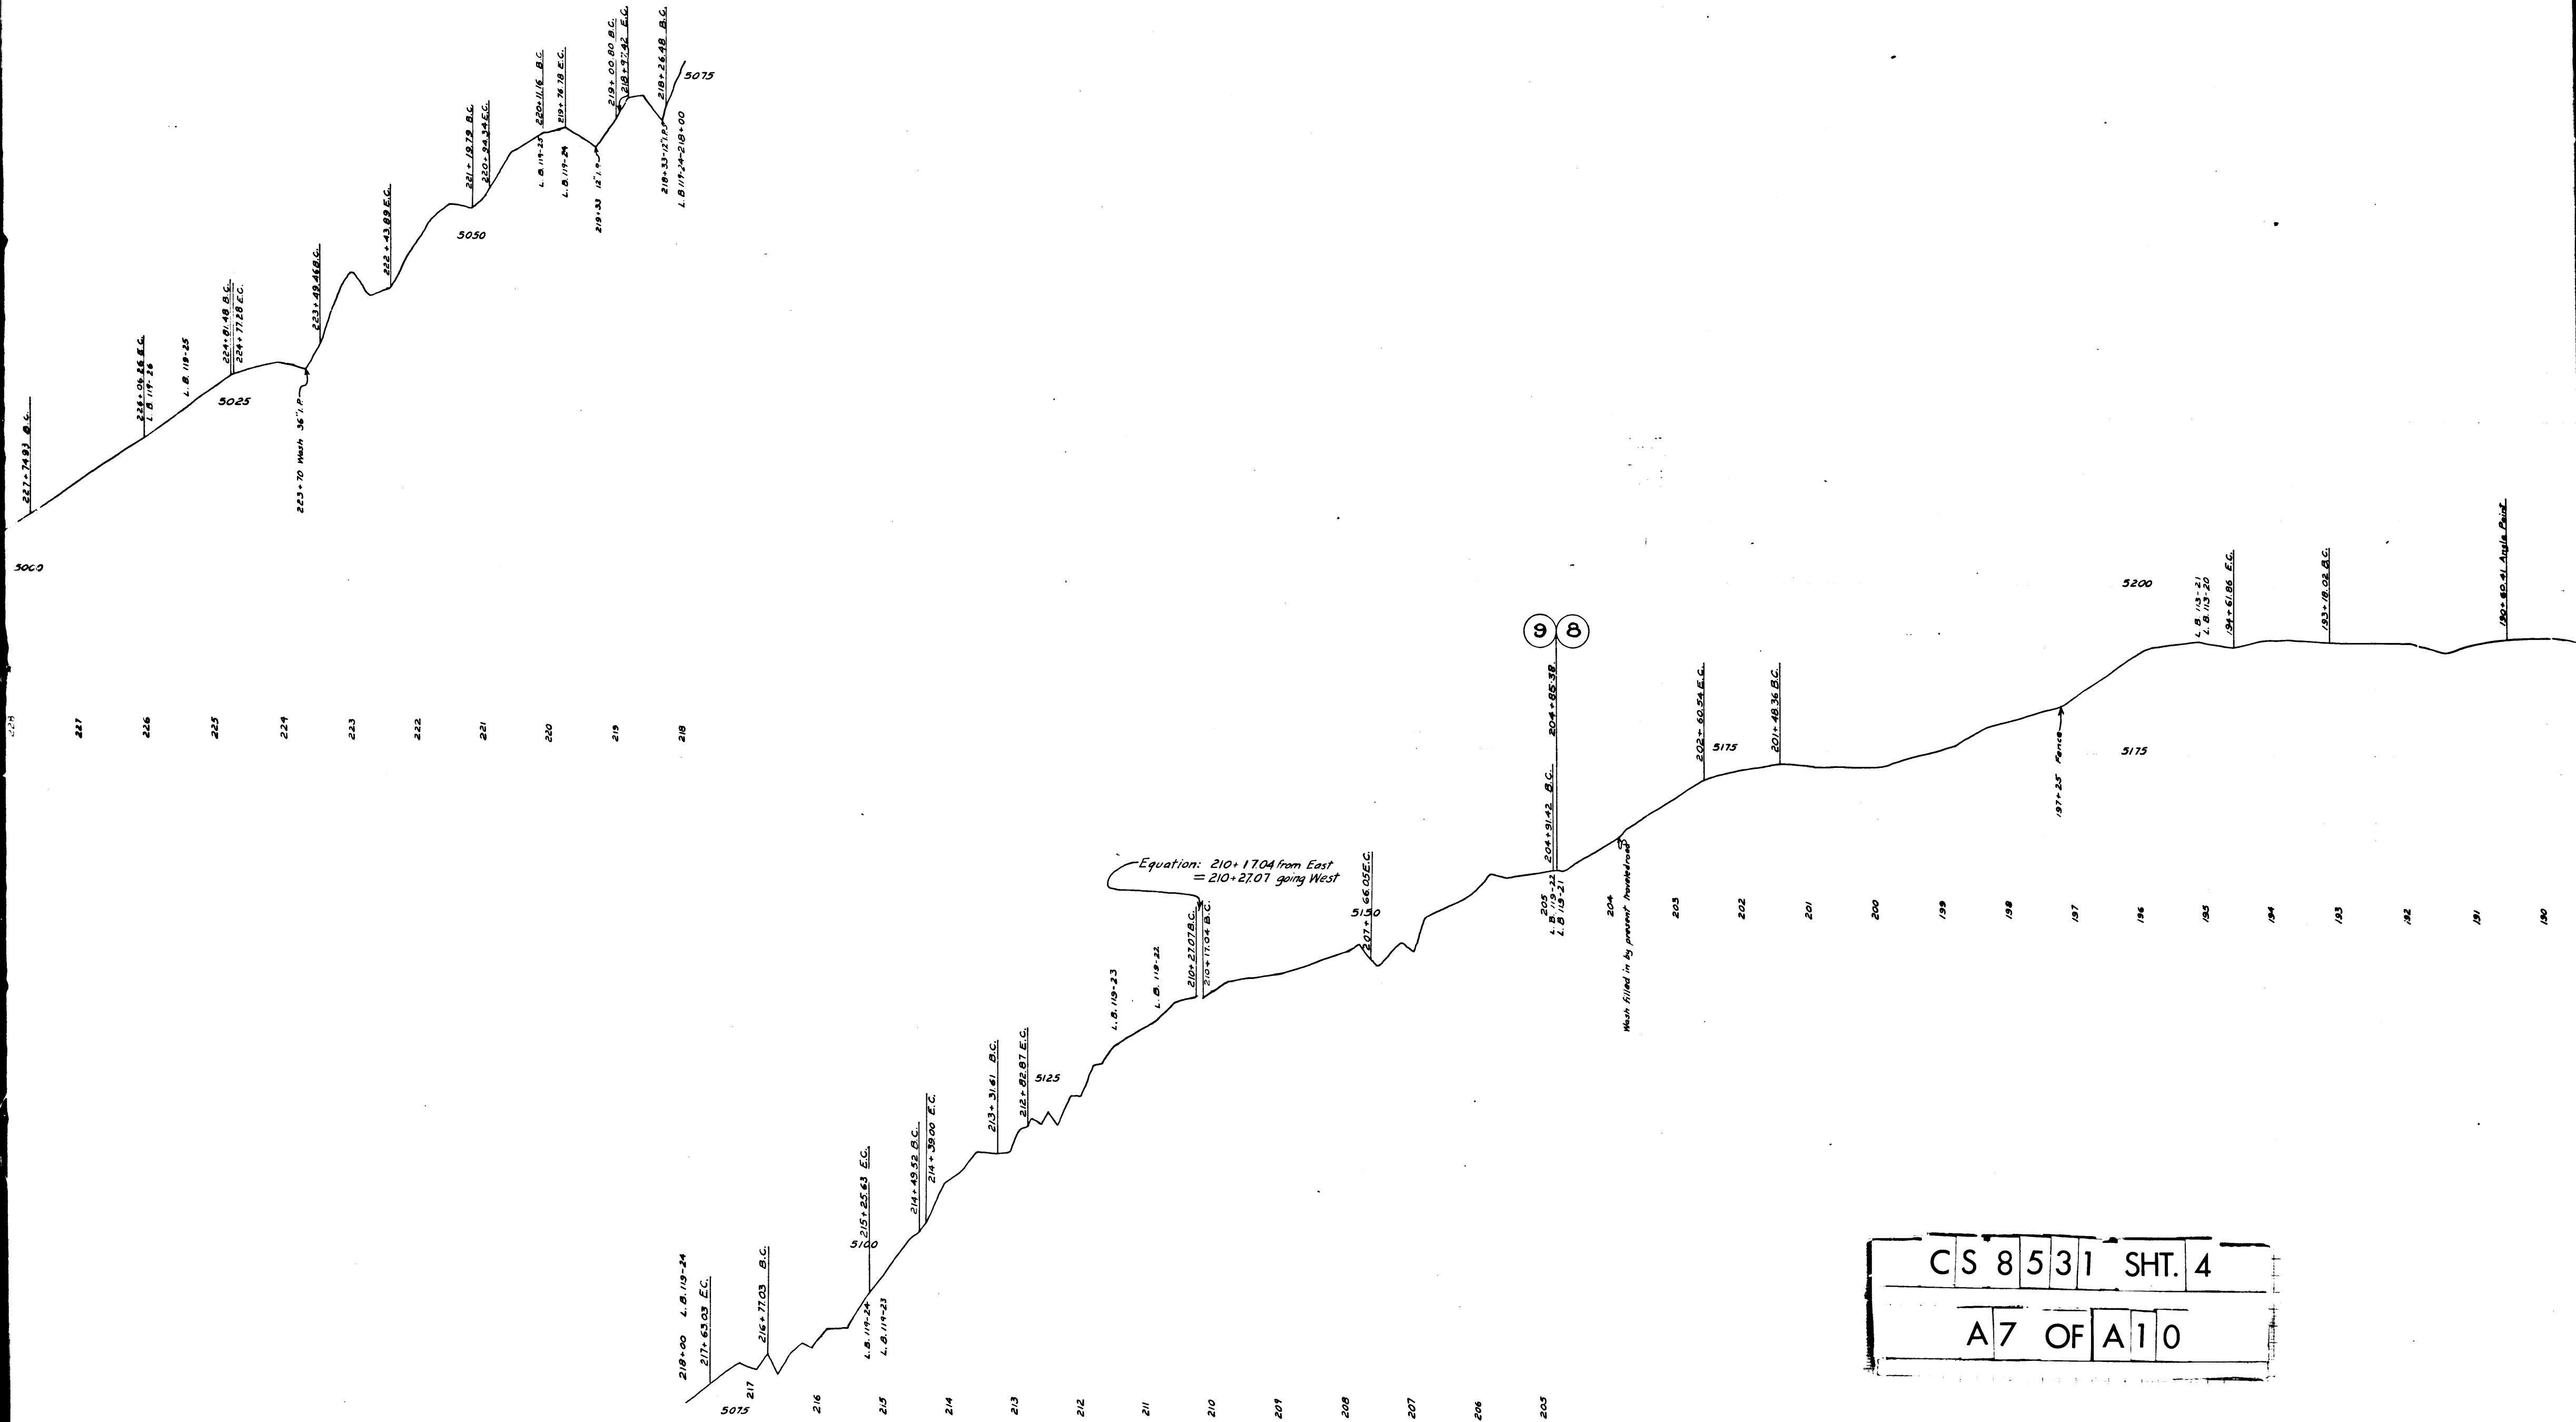

C	S	8	5	3	1	SHT.	4
A	7	OF	A	1	0		

182
181
180
179
178
177
176
175

174
173
172
171

169
168
167
166
165
164
163
162
161
160
159
158
157
156
155

180+45.41 Angle Point

5200

186+80 Bank 18 above present finished road
L.B. 113-20
L.B. 113-19

184+87.18 Angle Point

5200

175+18.71 E.C. GRADING WEST

REVISION

173+95.66 E.C. FROM EAST

5200

5182.36
170+60.88 B.C.
170+29.40 E.C.

5182.56
158+28 HVC 584.0

5181.44
168+67.52 B.C.
17130.33

5181.67
167+52.61 E.C.
5186.45

HVC 5185.00
166+04.69 B.C.
5184.23

5175

+0.77%
162+89.93 P.V. 55'C
5181.77


5181.71
HVC 5181.0
5182.33

5183.61
5185.66


154
153
152+59.13 E.C.

151
150+79.36 -
522.50

C	S	8	5	3	1	SHT.	4
A	8	OF	A	1	0		

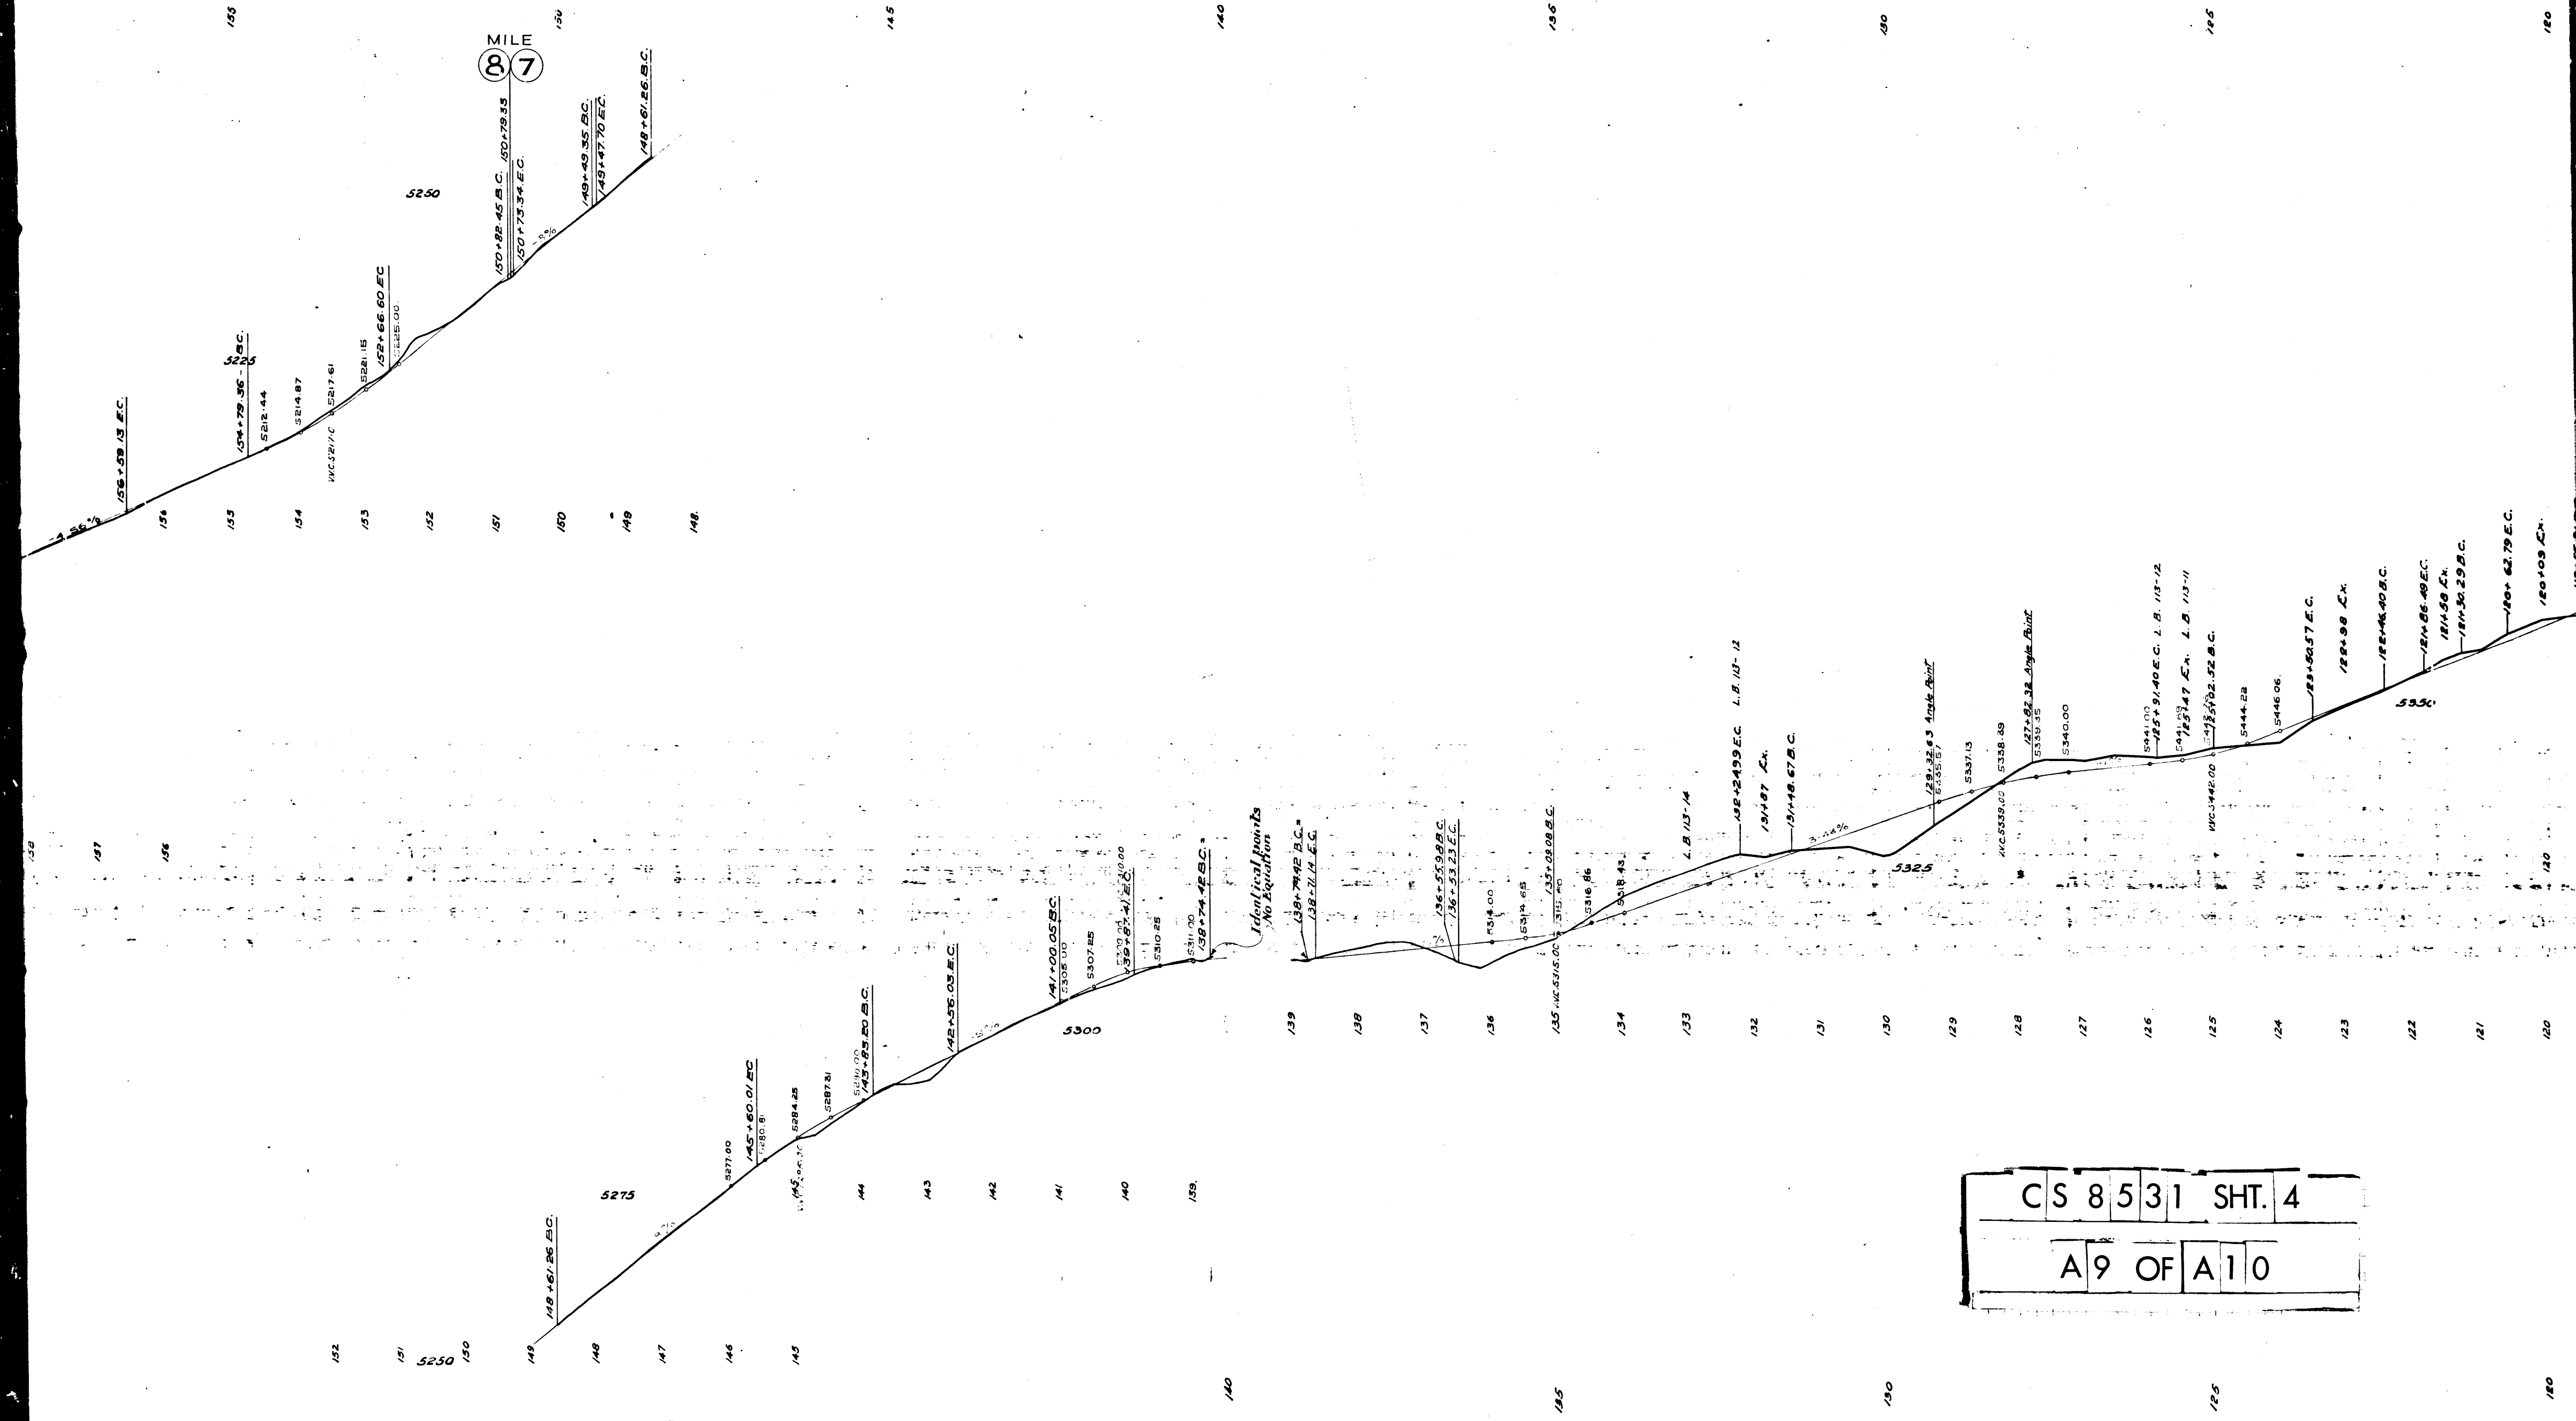

C	S	8	5	3	1	SHT.	4
A	9	OF	A	1	0		

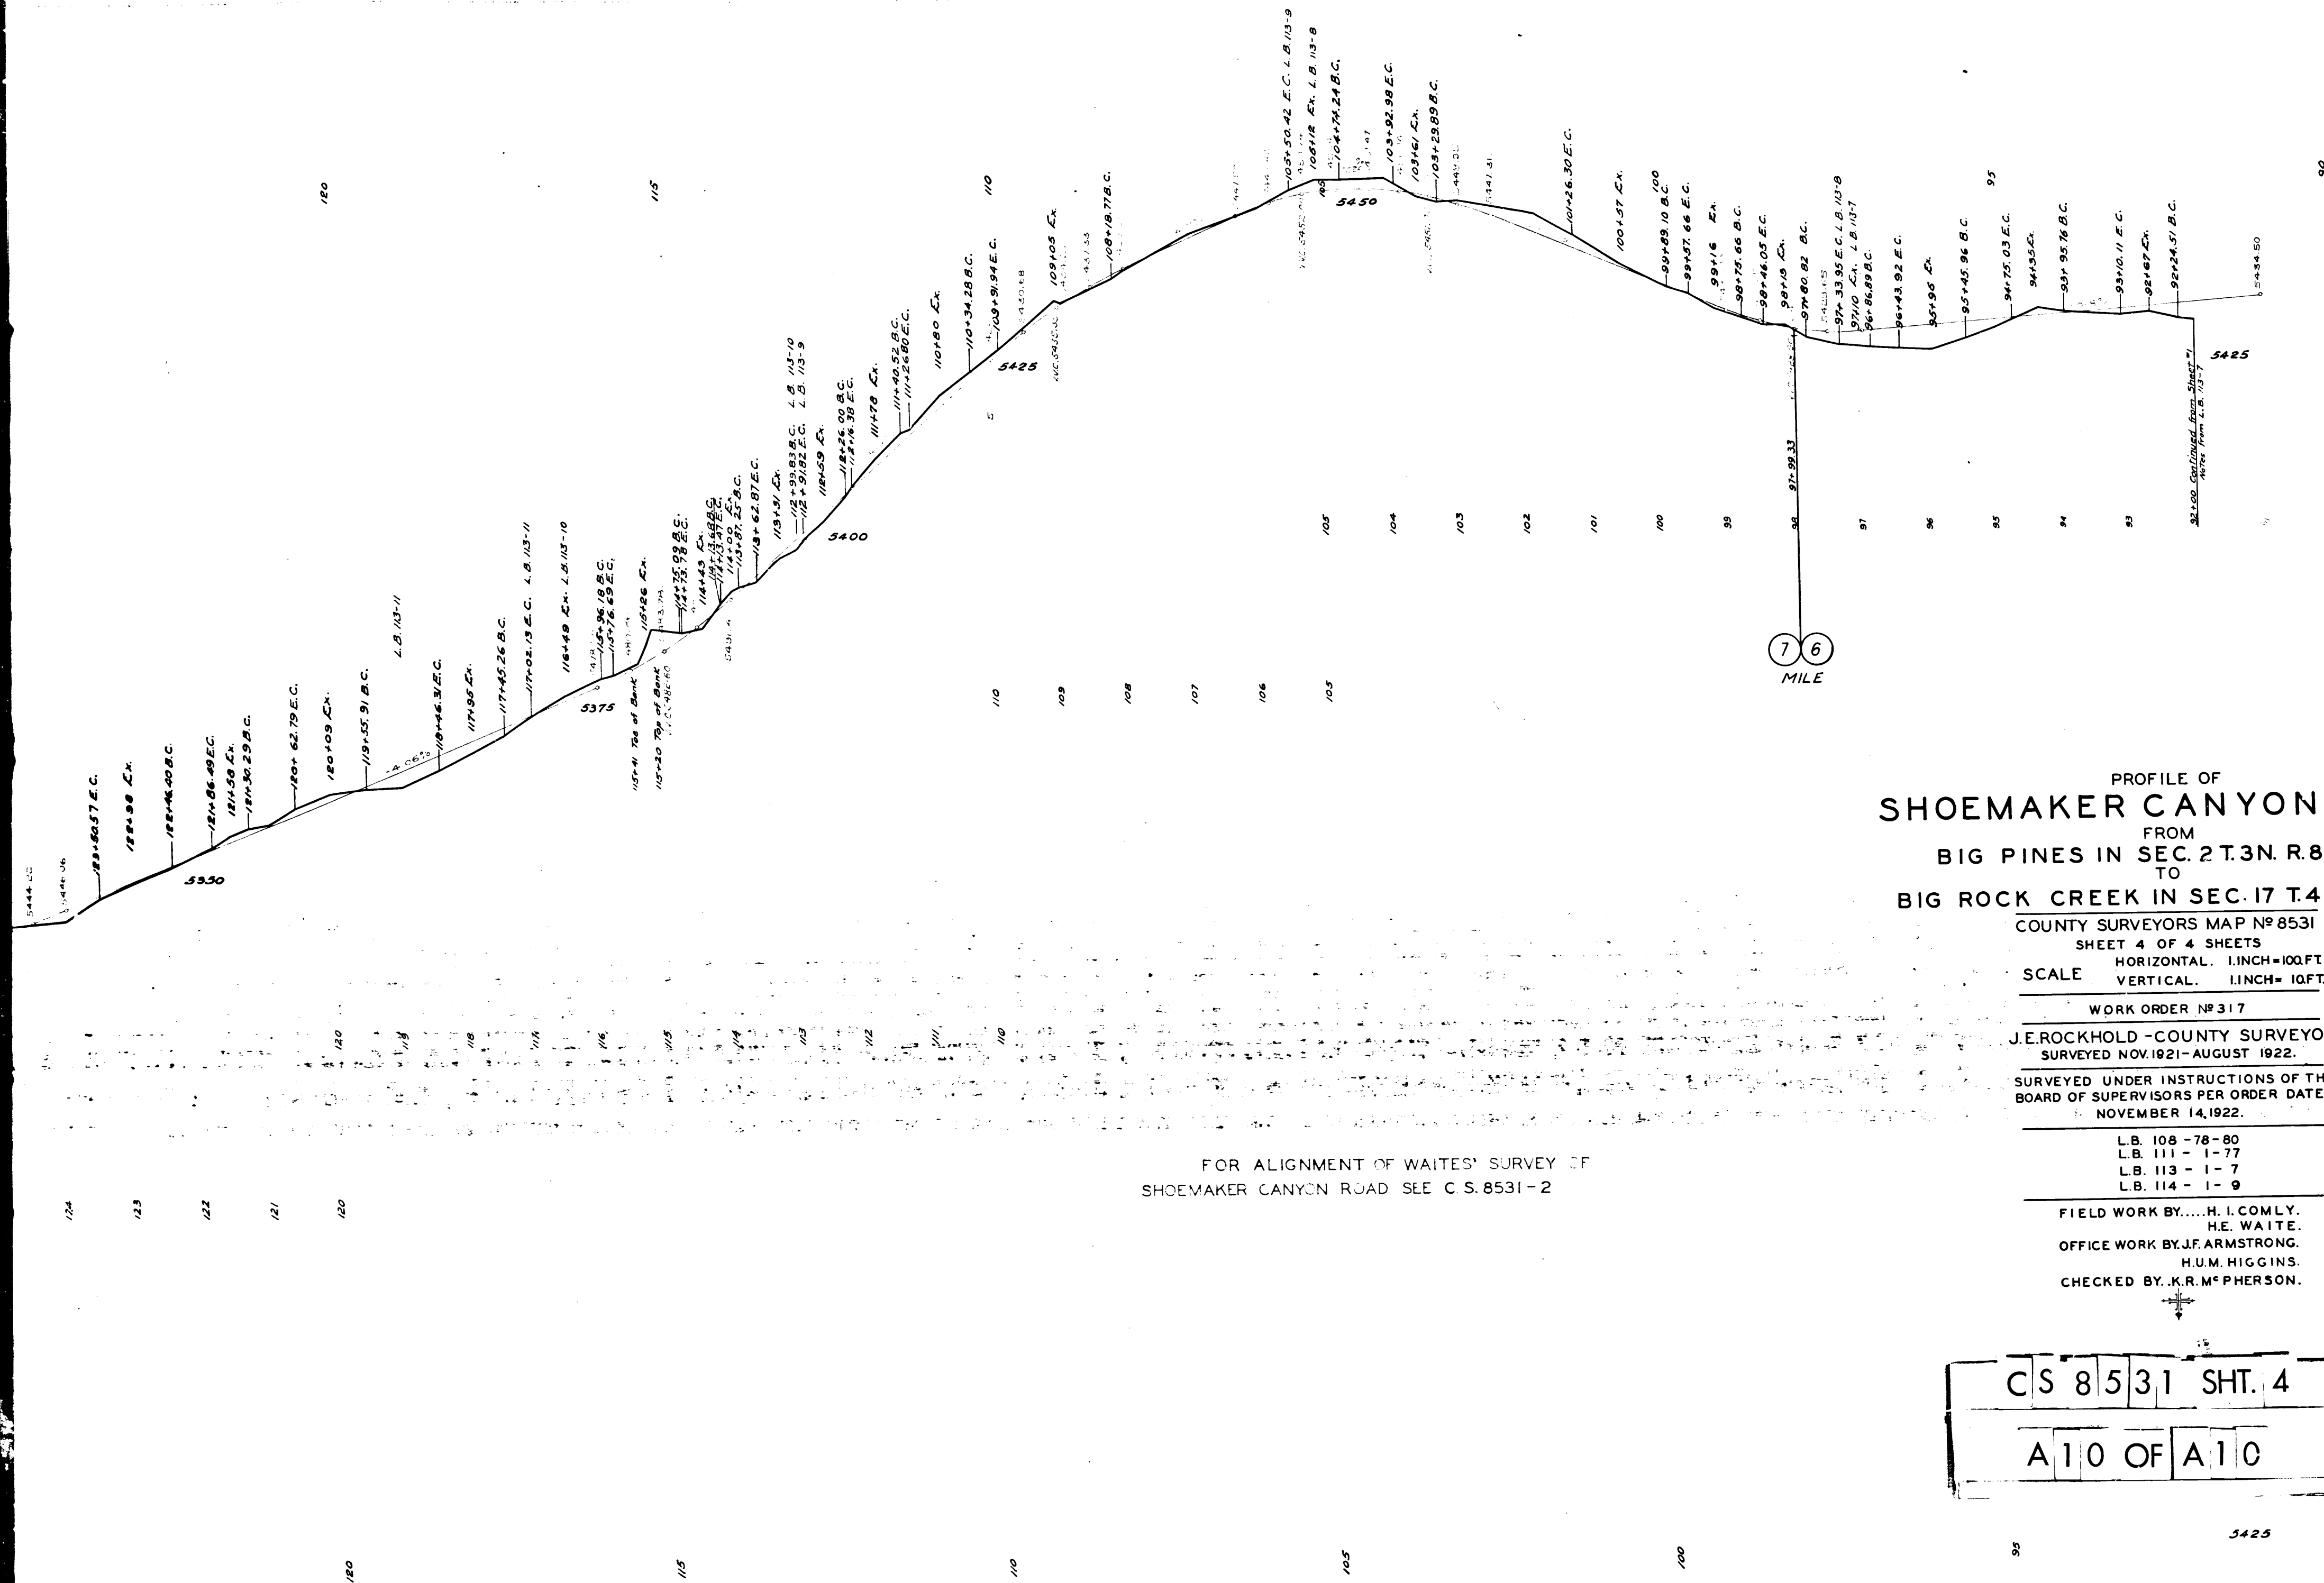

PROFILE OF
SHOEMAKER CANYON ROAD
 FROM
 BIG PINES IN SEC. 2 T. 3 N. R. 8 W.
 TO
 BIG ROCK CREEK IN SEC. 17 T. 4 N. R. 9 W.

COUNTY SURVEYORS MAP NO 8531
 SHEET 4 OF 4 SHEETS
 SCALE HORIZONTAL 1 INCH = 100 FT
 VERTICAL 1 INCH = 10 FT

WORK ORDER NO 317
 J. E. ROCKHOLD - COUNTY SURVEYOR
 SURVEYED NOV. 1921 - AUGUST 1922.

SURVEYED UNDER INSTRUCTIONS OF THE
 BOARD OF SUPERVISORS PER ORDER DATED
 NOVEMBER 14, 1922.

L.B. 108 - 78 - 80
 L.B. 111 - 1 - 77
 L.B. 113 - 1 - 7
 L.B. 114 - 1 - 9

FIELD WORK BY.....H. I. COMLY.
 H. E. WAITE.
 OFFICE WORK BY J. F. ARMSTRONG.
 H. M. HIGGINS.
 CHECKED BY K. R. McPHERSON.

FOR ALIGNMENT OF WAITES' SURVEY OF
 SHOEMAKER CANYON ROAD SEE C. S. 8531-2

C S 8531 SHT. 4
 A 10 OF A 10