


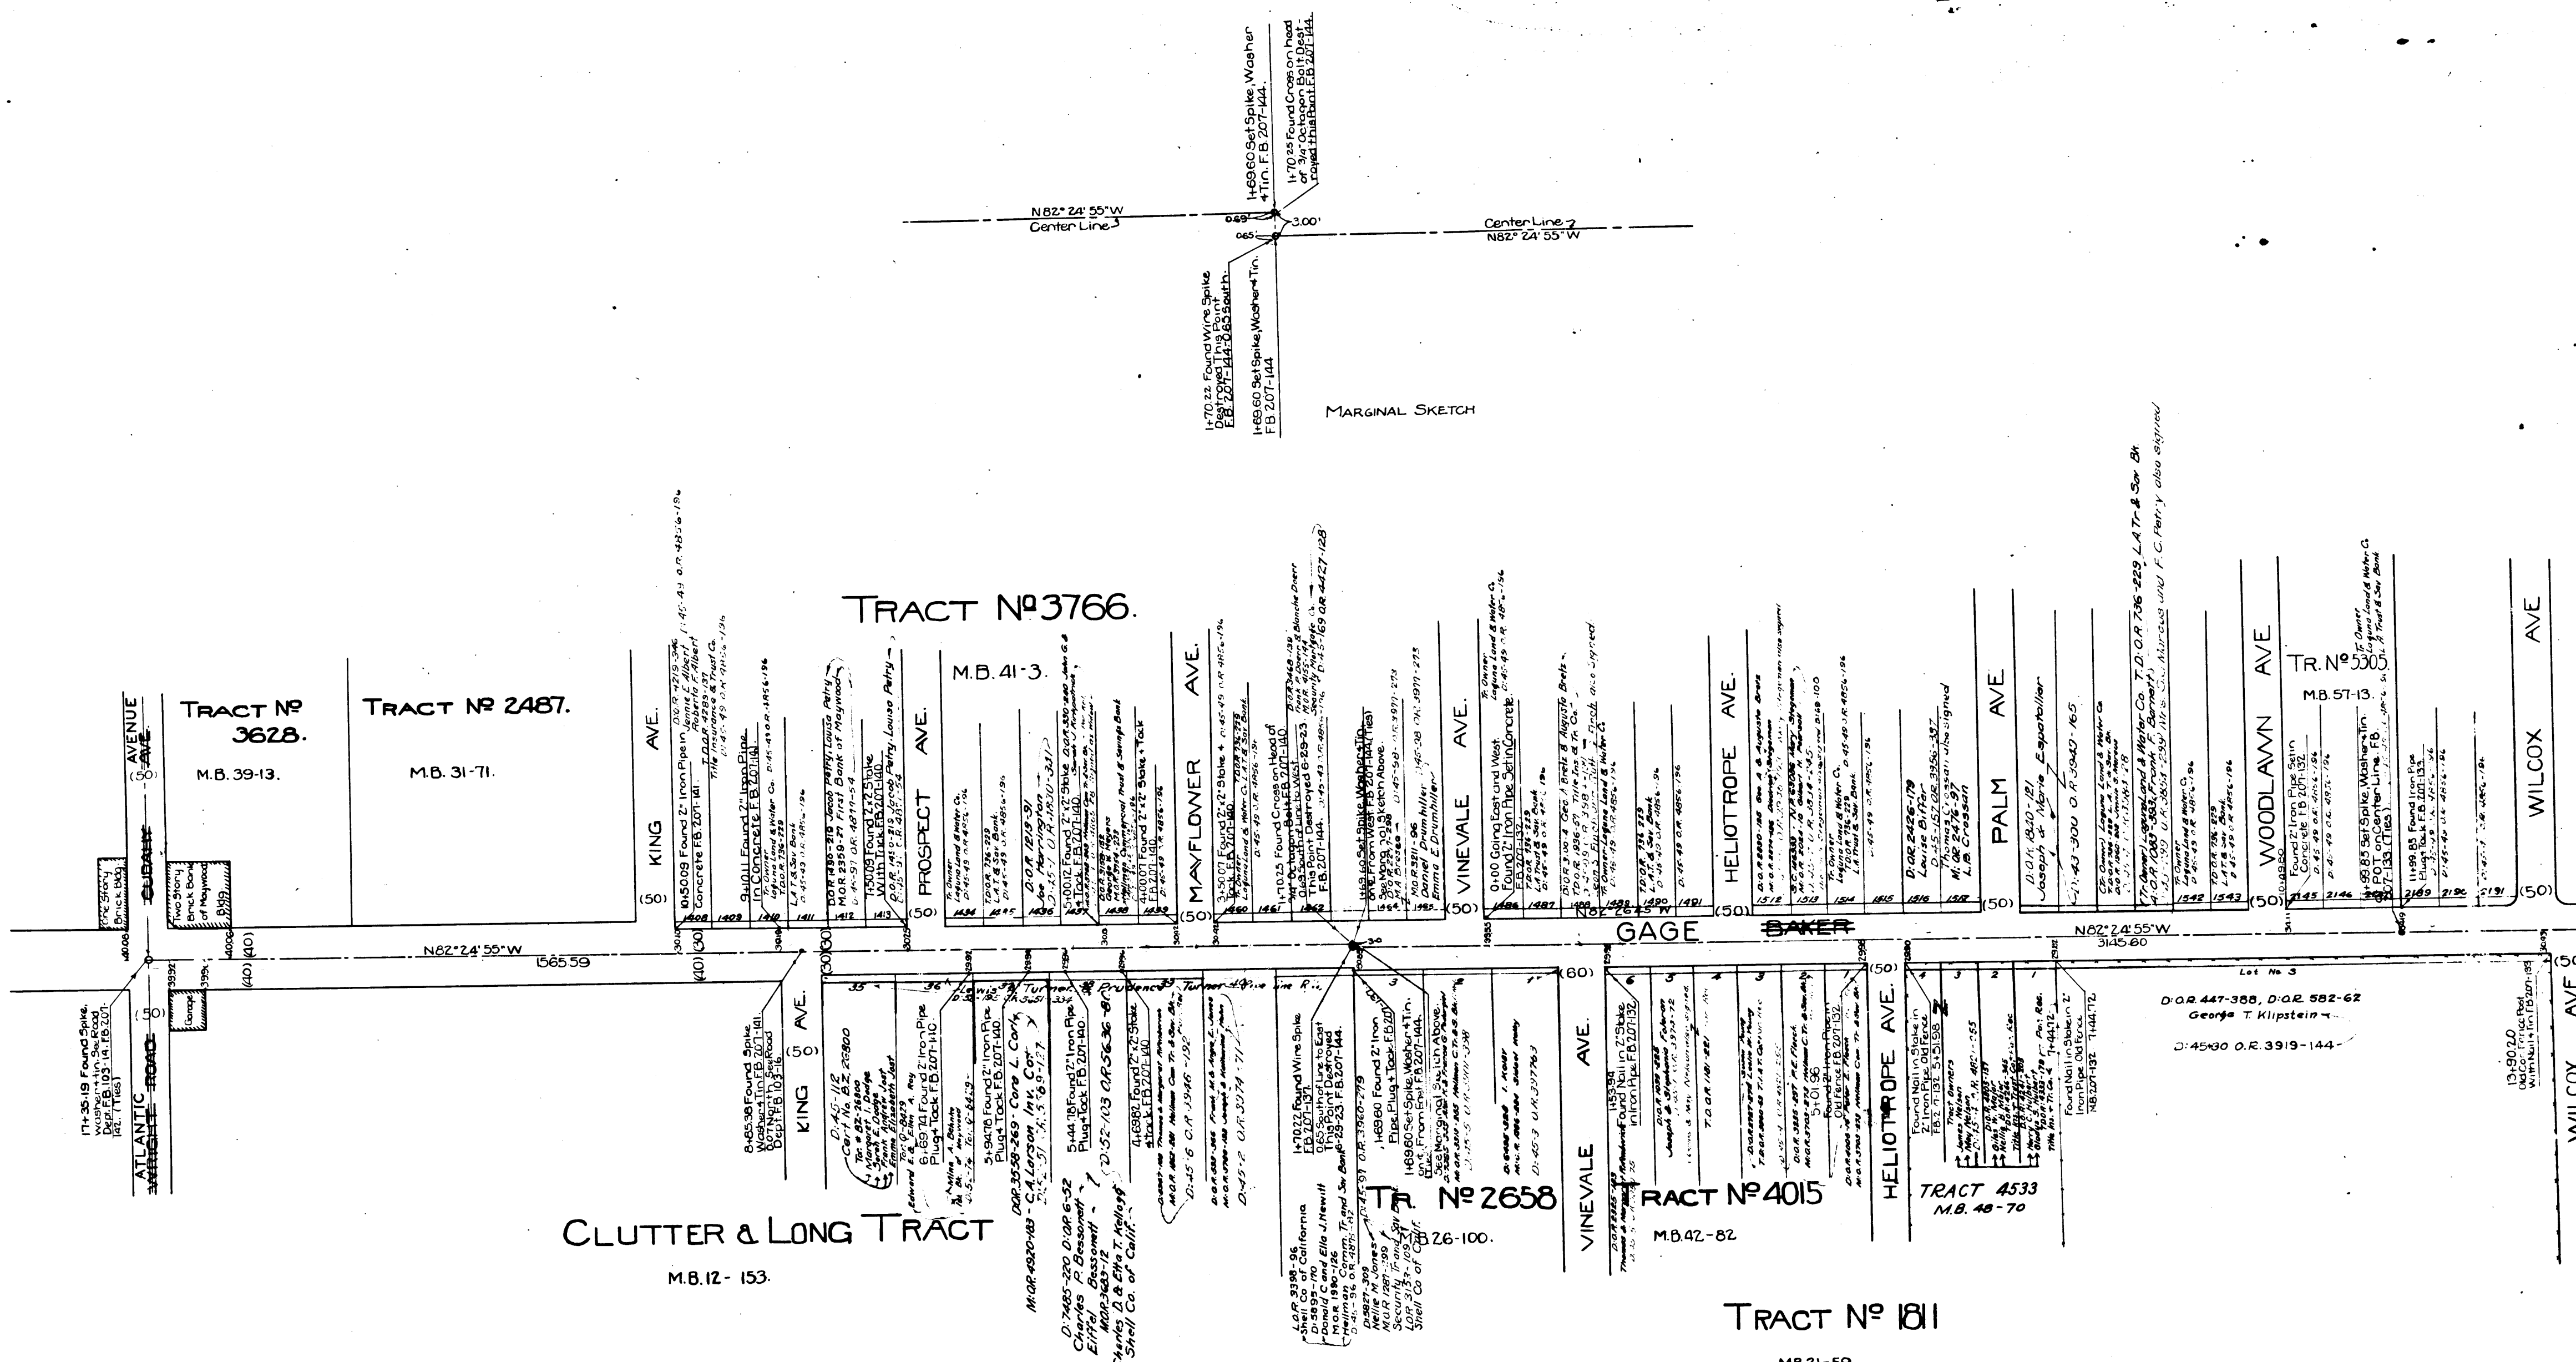

M.B.61-62.

ALAMO AVE

PALA AVE

WALKER AVE

HOME AVE.

CASITAS AVE.

DR. RIVERSIDE

CONTROL CHANNEL

BFLL GARDEN AVE.

L.A. WALKER "B" AND "A" TRACT.

M.B.5-101.

TRACT N° 4620.
M.B.50-15.

LOS ANGELES COUNTY FLOOD

8210 CRT.2.

C S 8 5 3 3

A 2 OF A 5

BELL GARDEN AVE.

C.S.B. 1293

45+141.70
Founding Iron Pipe in line
to Point FB 207-154 (T189)
45+141.70 Set Spike Western
to Point FB 207-154 (T189)

N62°24'10"W
4672.16

56+167.70

RIVER

57+118.90

GAGE

BAKER

C.S. B-149

71+150

CHANNEL

DRY

Set 4' 4" - 30' out of Right Angles
to & to West FB 207-143 (T163)
15+85.415
Found Spike & Tin
Pierment FB 207-153
0.03 South FB 207-153
to 34' 11" 9-12-2
Washer in Pierment
FB 207-135 See
Road Dept FB 10326

Set 4' 4" - 30' out of Right Angles to
& to West FB 207-143 (T163)
15+85.415
Found Spike & Tin
Pierment FB 207-153
0.03 South FB 207-153
to 34' 11" 9-12-2
Washer in Pierment
FB 207-135 See
Road Dept FB 10326


Set 4' 4" - 30' out of Right Angles to
& to West FB 207-143 (T163)
15+85.415
Found Spike & Tin
Pierment FB 207-153
0.03 South FB 207-153
to 34' 11" 9-12-2
Washer in Pierment
FB 207-135 See
Road Dept FB 10326

TRACT N° 3562.



M.B. 38-38.

CS 8533

A3 OF A5

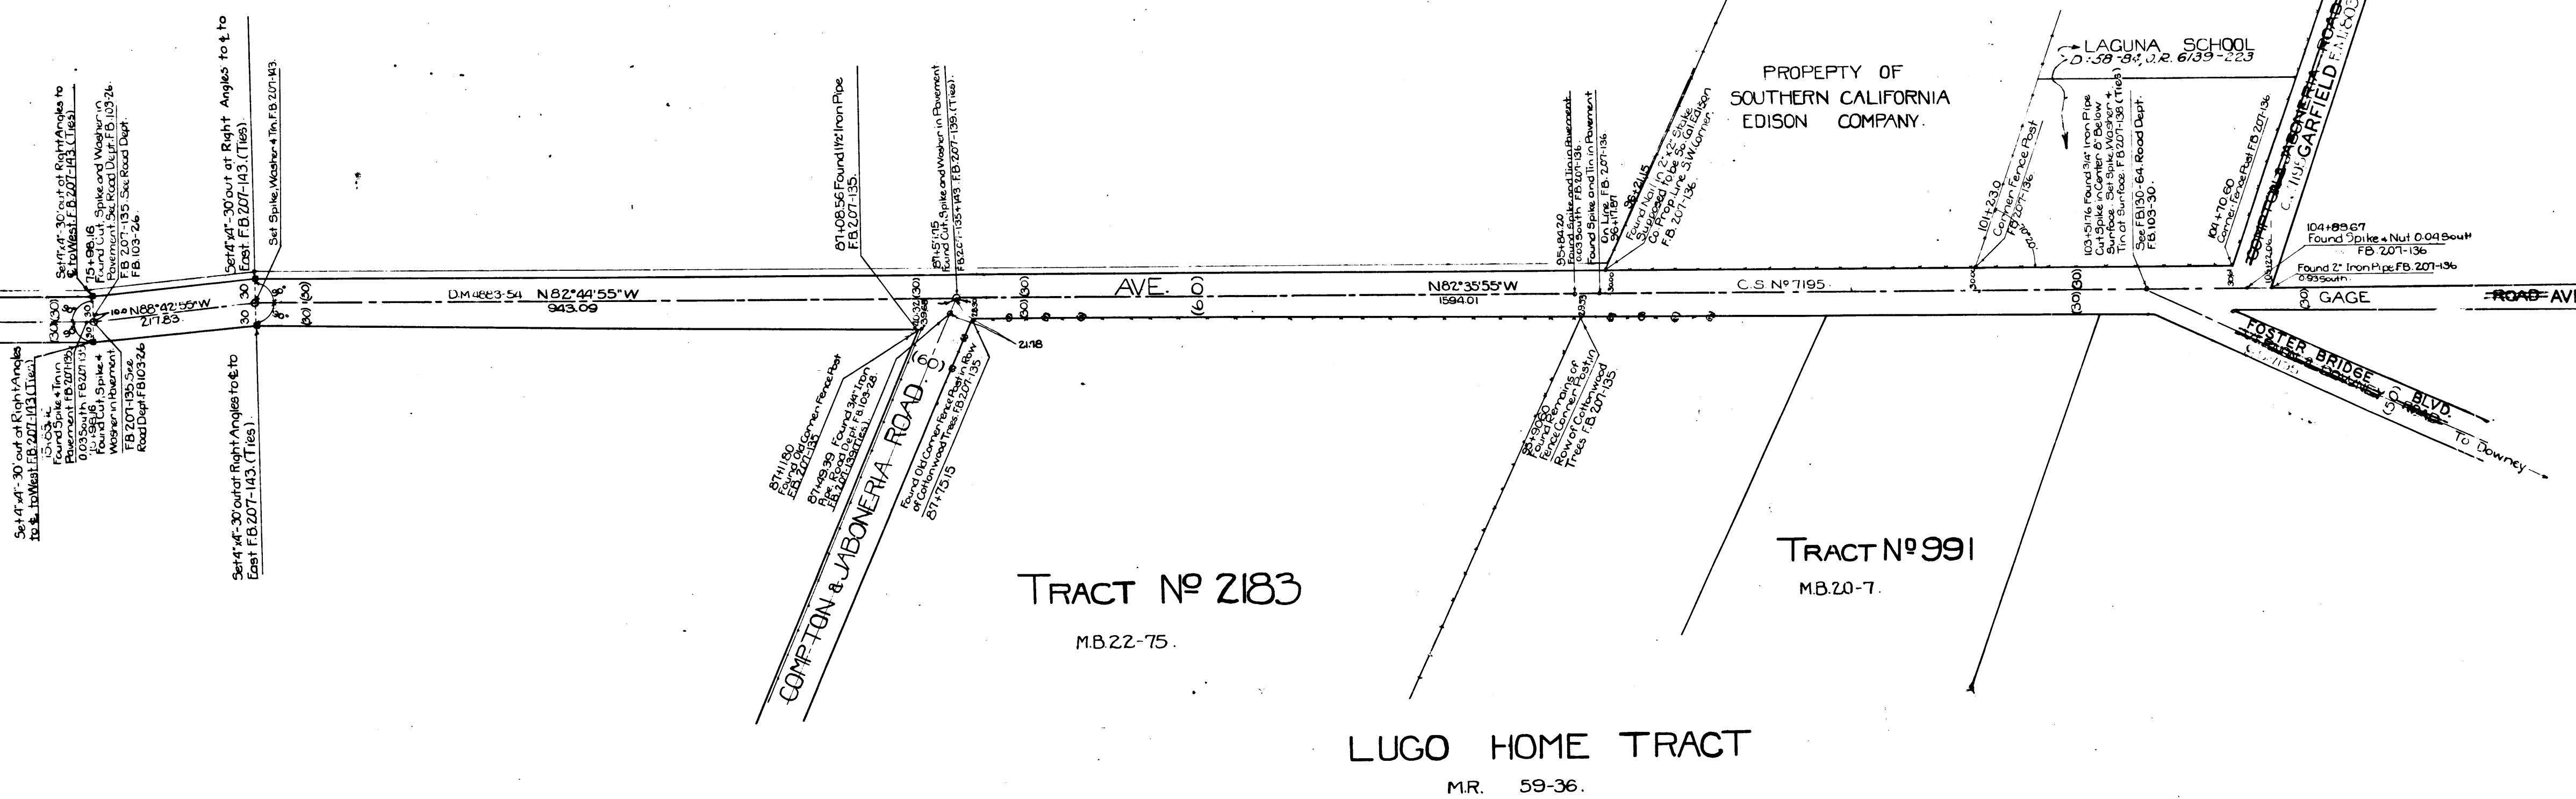

CS	8	5	3	3
A	4	OF	A	5

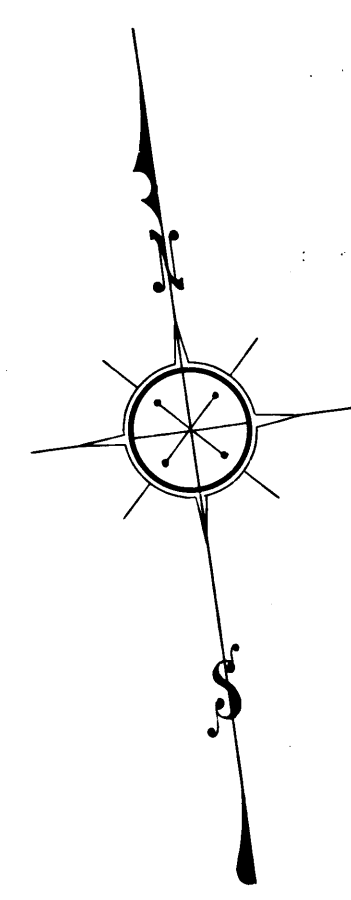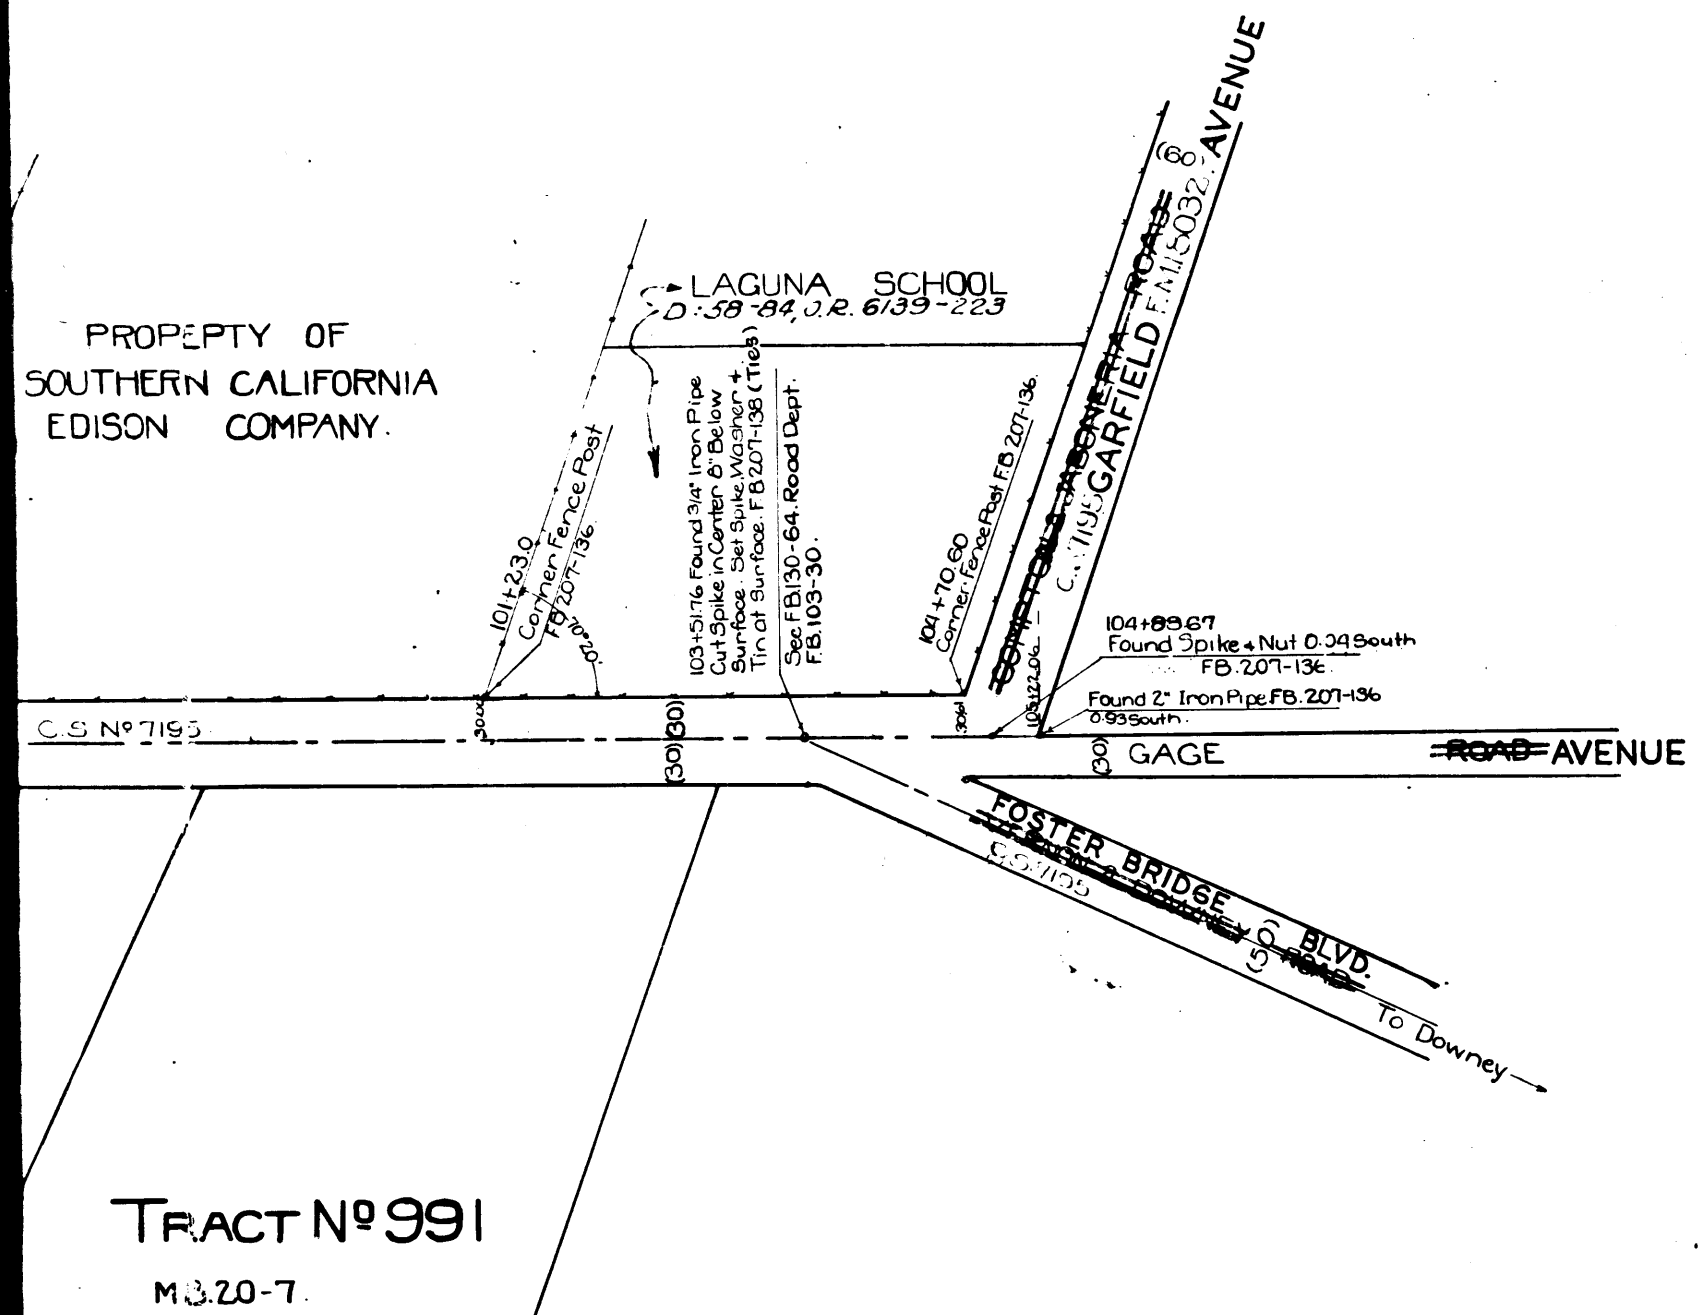

MAP OF

GAGE
~~BAKER~~ **AVENUE**

FROM GARFIELD AVE.
ATLANTIC AVENUE TO COMPTON JABONERIA ROAD

COUNTY SURVEYORS MAP N° 8533
SCALE: 1 INCH = 100 FEET

J.E. Rockhold County Surveyor
Surveyed - November 1922.

Surveyed Under Instructions Of The Board Of
Supervisors Per Order Dated July 11th 1922
Bearings Based On Map Of Tract N° 3706 M.B. 41-3.

Field Work by F.B. 207-131-136
Office Work by Dunn
Checked By Irwin & Bell

Sht. 7
" 36

Baker Ave. changed to Gage Ave. D. 49-103 (County)

C	S	8	5	3	3
A	5	OF	A	5	