

4 8 2 8 5


СОЮЗЪ СОВЕТОВЪ МАВ 1938 Г.


C	S	8	5	3	4
---	---	---	---	---	---

A 1 OF A 3

N 86° 34' 50" E
North line Rancho San Fernando

MARGINAL MAP
Scale 1 in = 50 ft

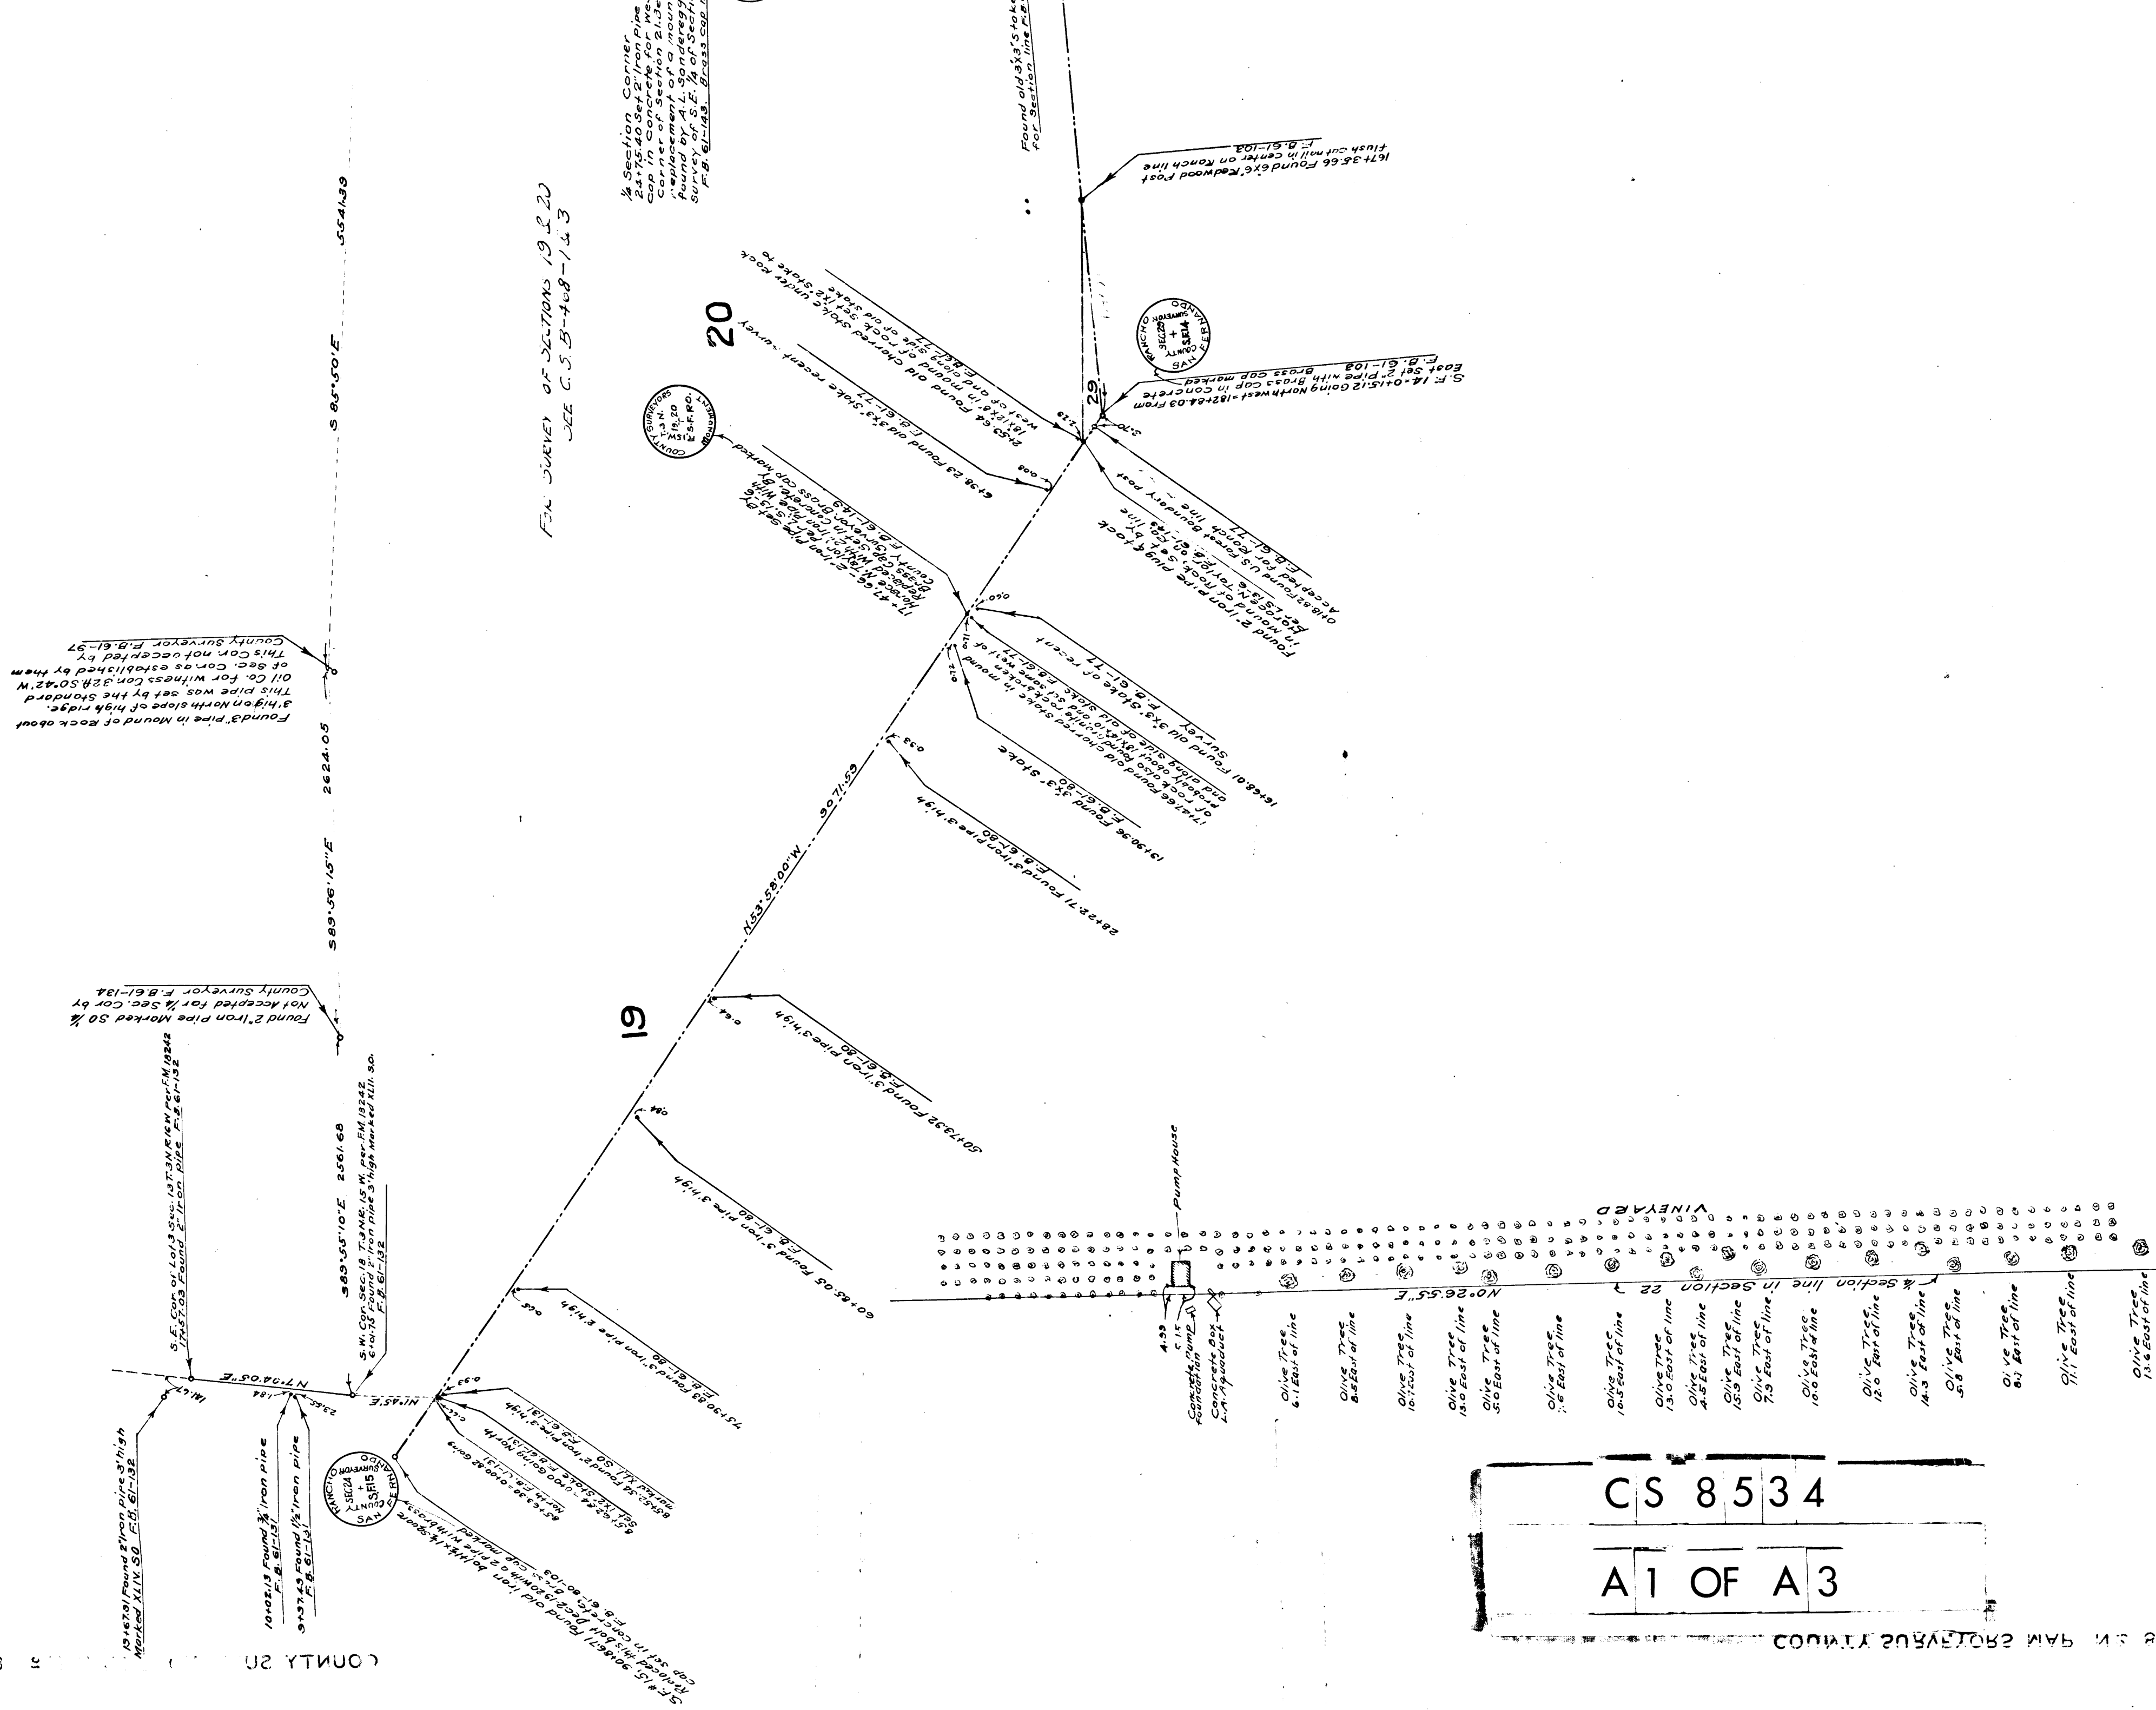

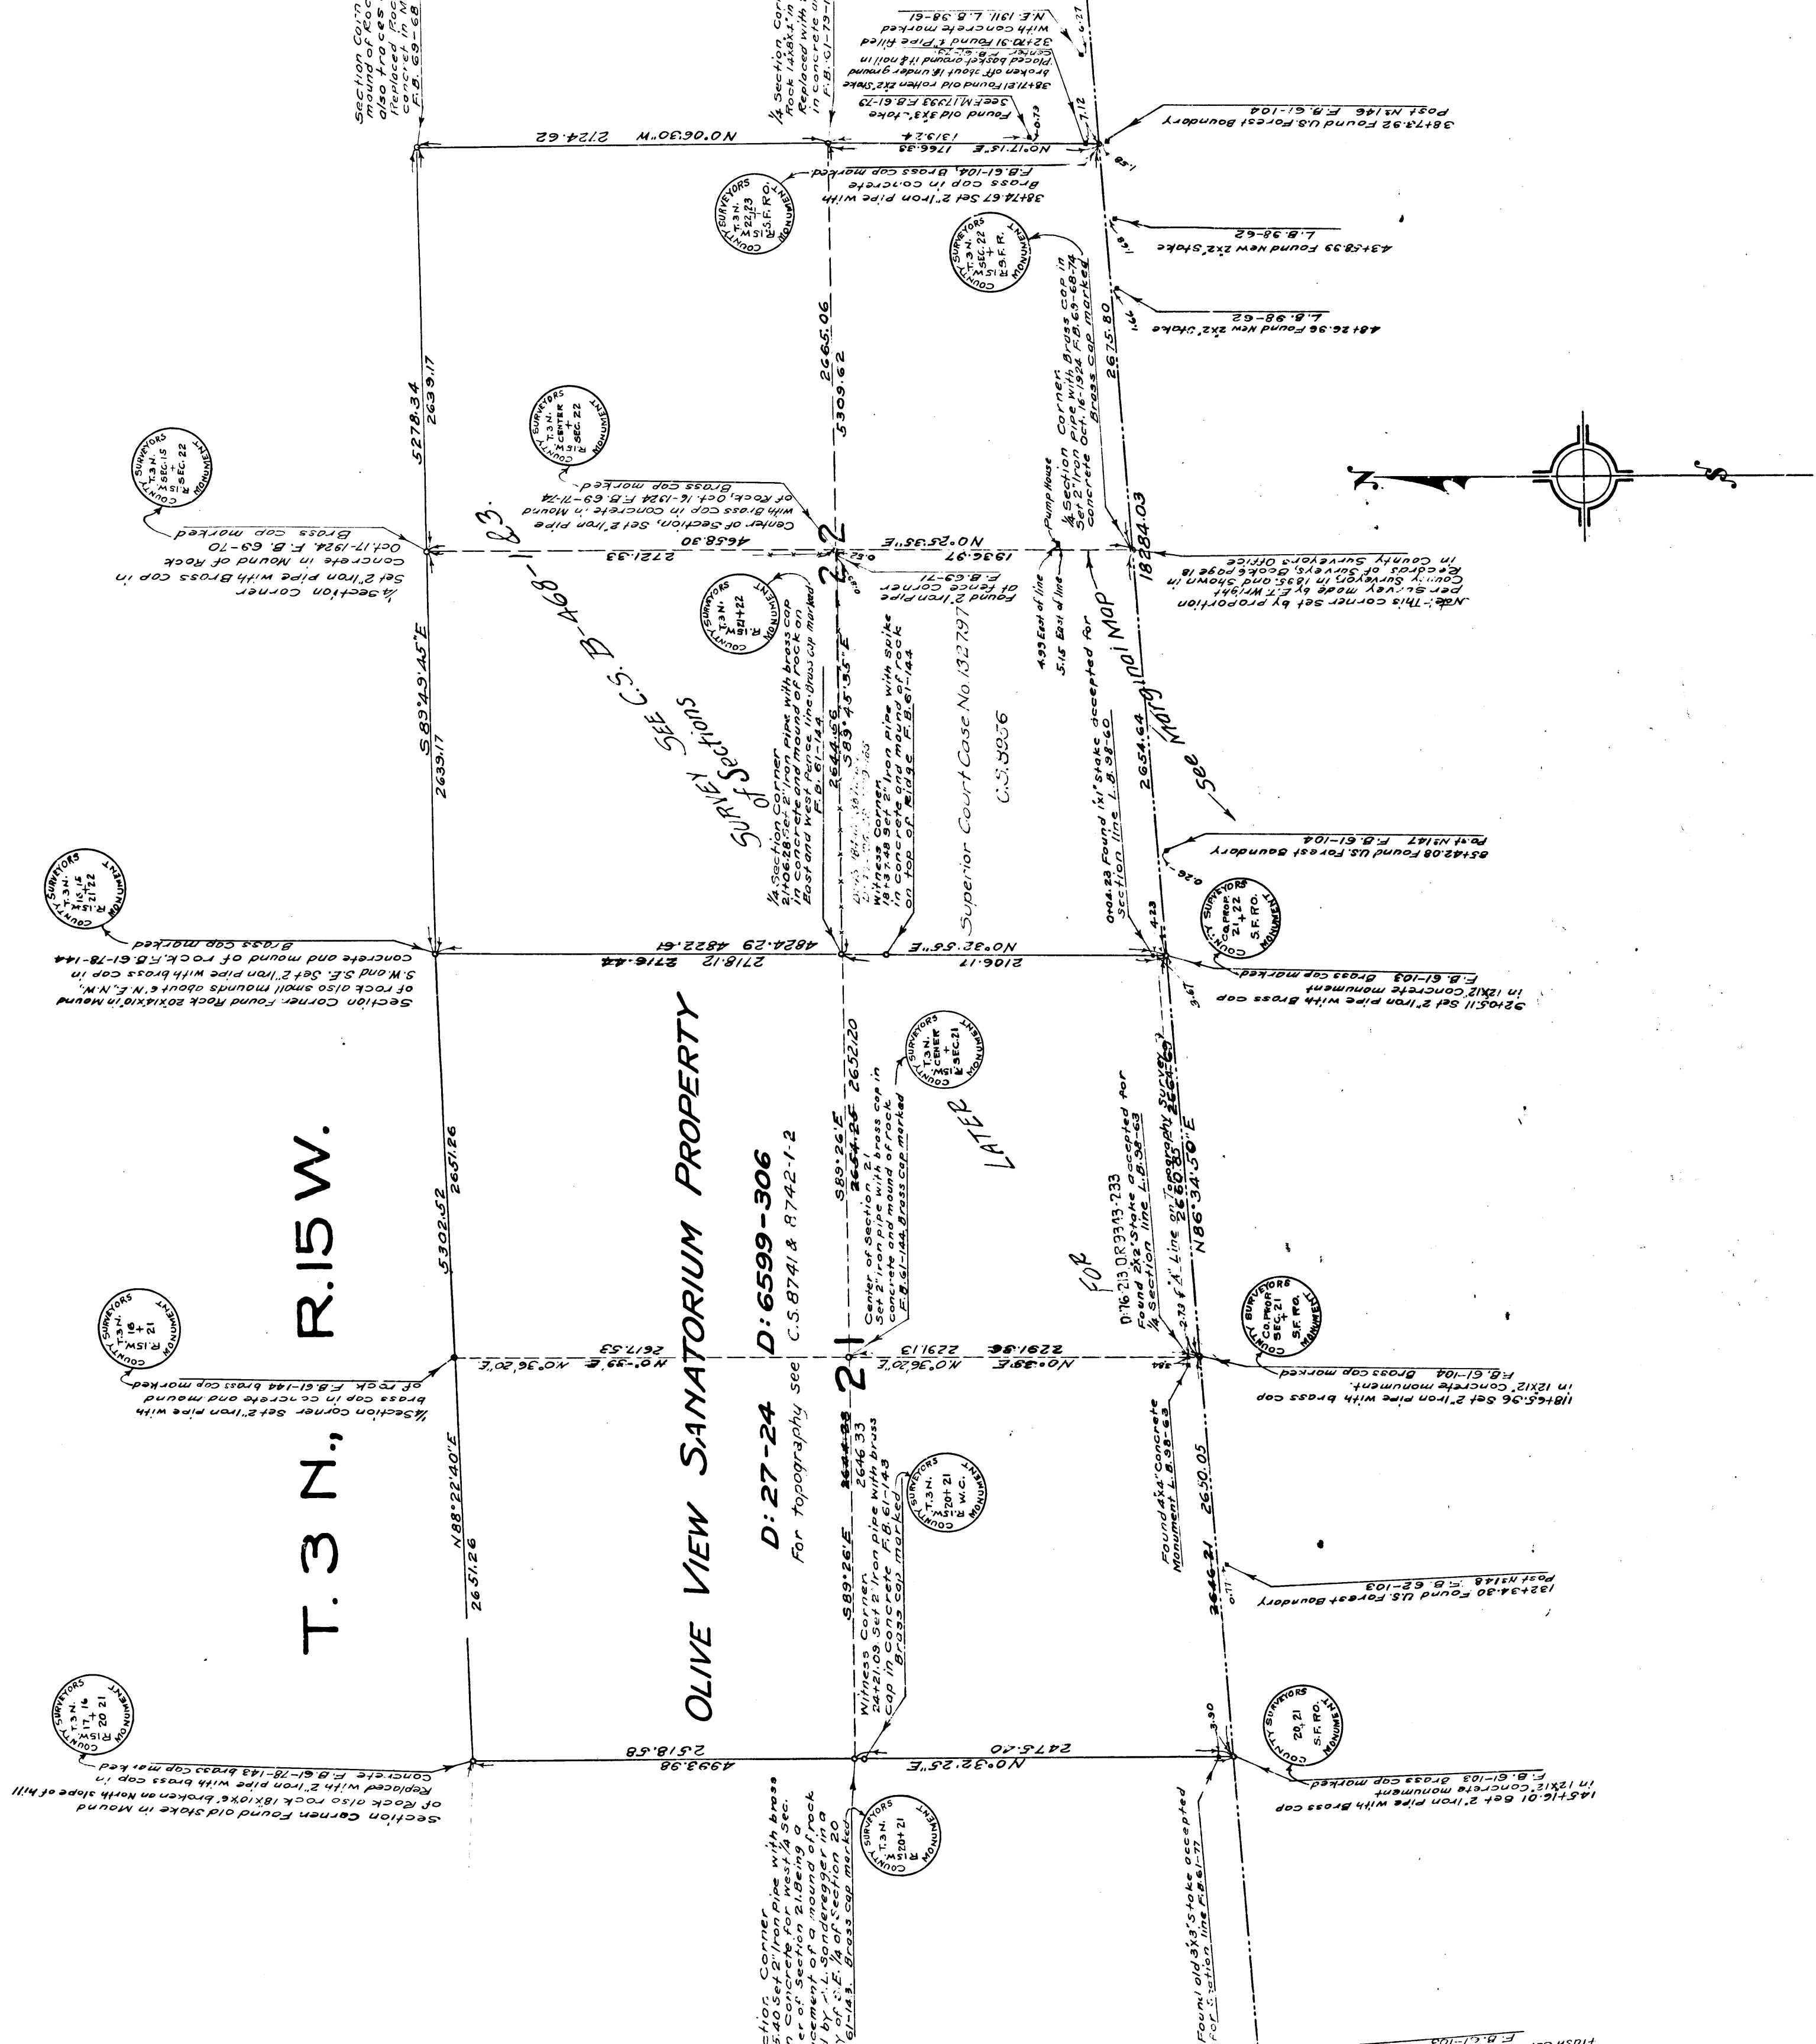

MAP SHOWING SURVEY OF OLIVE VIEW SANATORIUM PROPERTY IN SECTION 21 T.3N., R.15W. S.B.M.

COUNTY SURVEYOR'S MAP N28534
SCALE 1 INCH = 600 FEET

Surveyed under instructions of the
Board of Supervisors per order dated Jan. 6, 1919.
Bearings based on Solar Observation.


Surveyed 1919-1923.

F.B. 61-77 to 144
L.B. 98-61 to 66

Field work by Comly, Waite & Mankey.
Office work by Stoddard, Irwin & Keese.
Checked by Irwin & Keese.

For topography see C.S. 8741 & C.S. 8742-42
Olive View Sanatorium mine established - D. 49 80 Min. L.W. 51-171
See C.S. 8743-84
For water distribution plan see C.S. 5-1201
For gas, sewer and steam plan see C.S. 5-1202
For electrical system see C.S. 5-1203
Olive View Sanatorium changed to Olive View Hospital - E. 184-185.

CS 8534
A2 OF A3

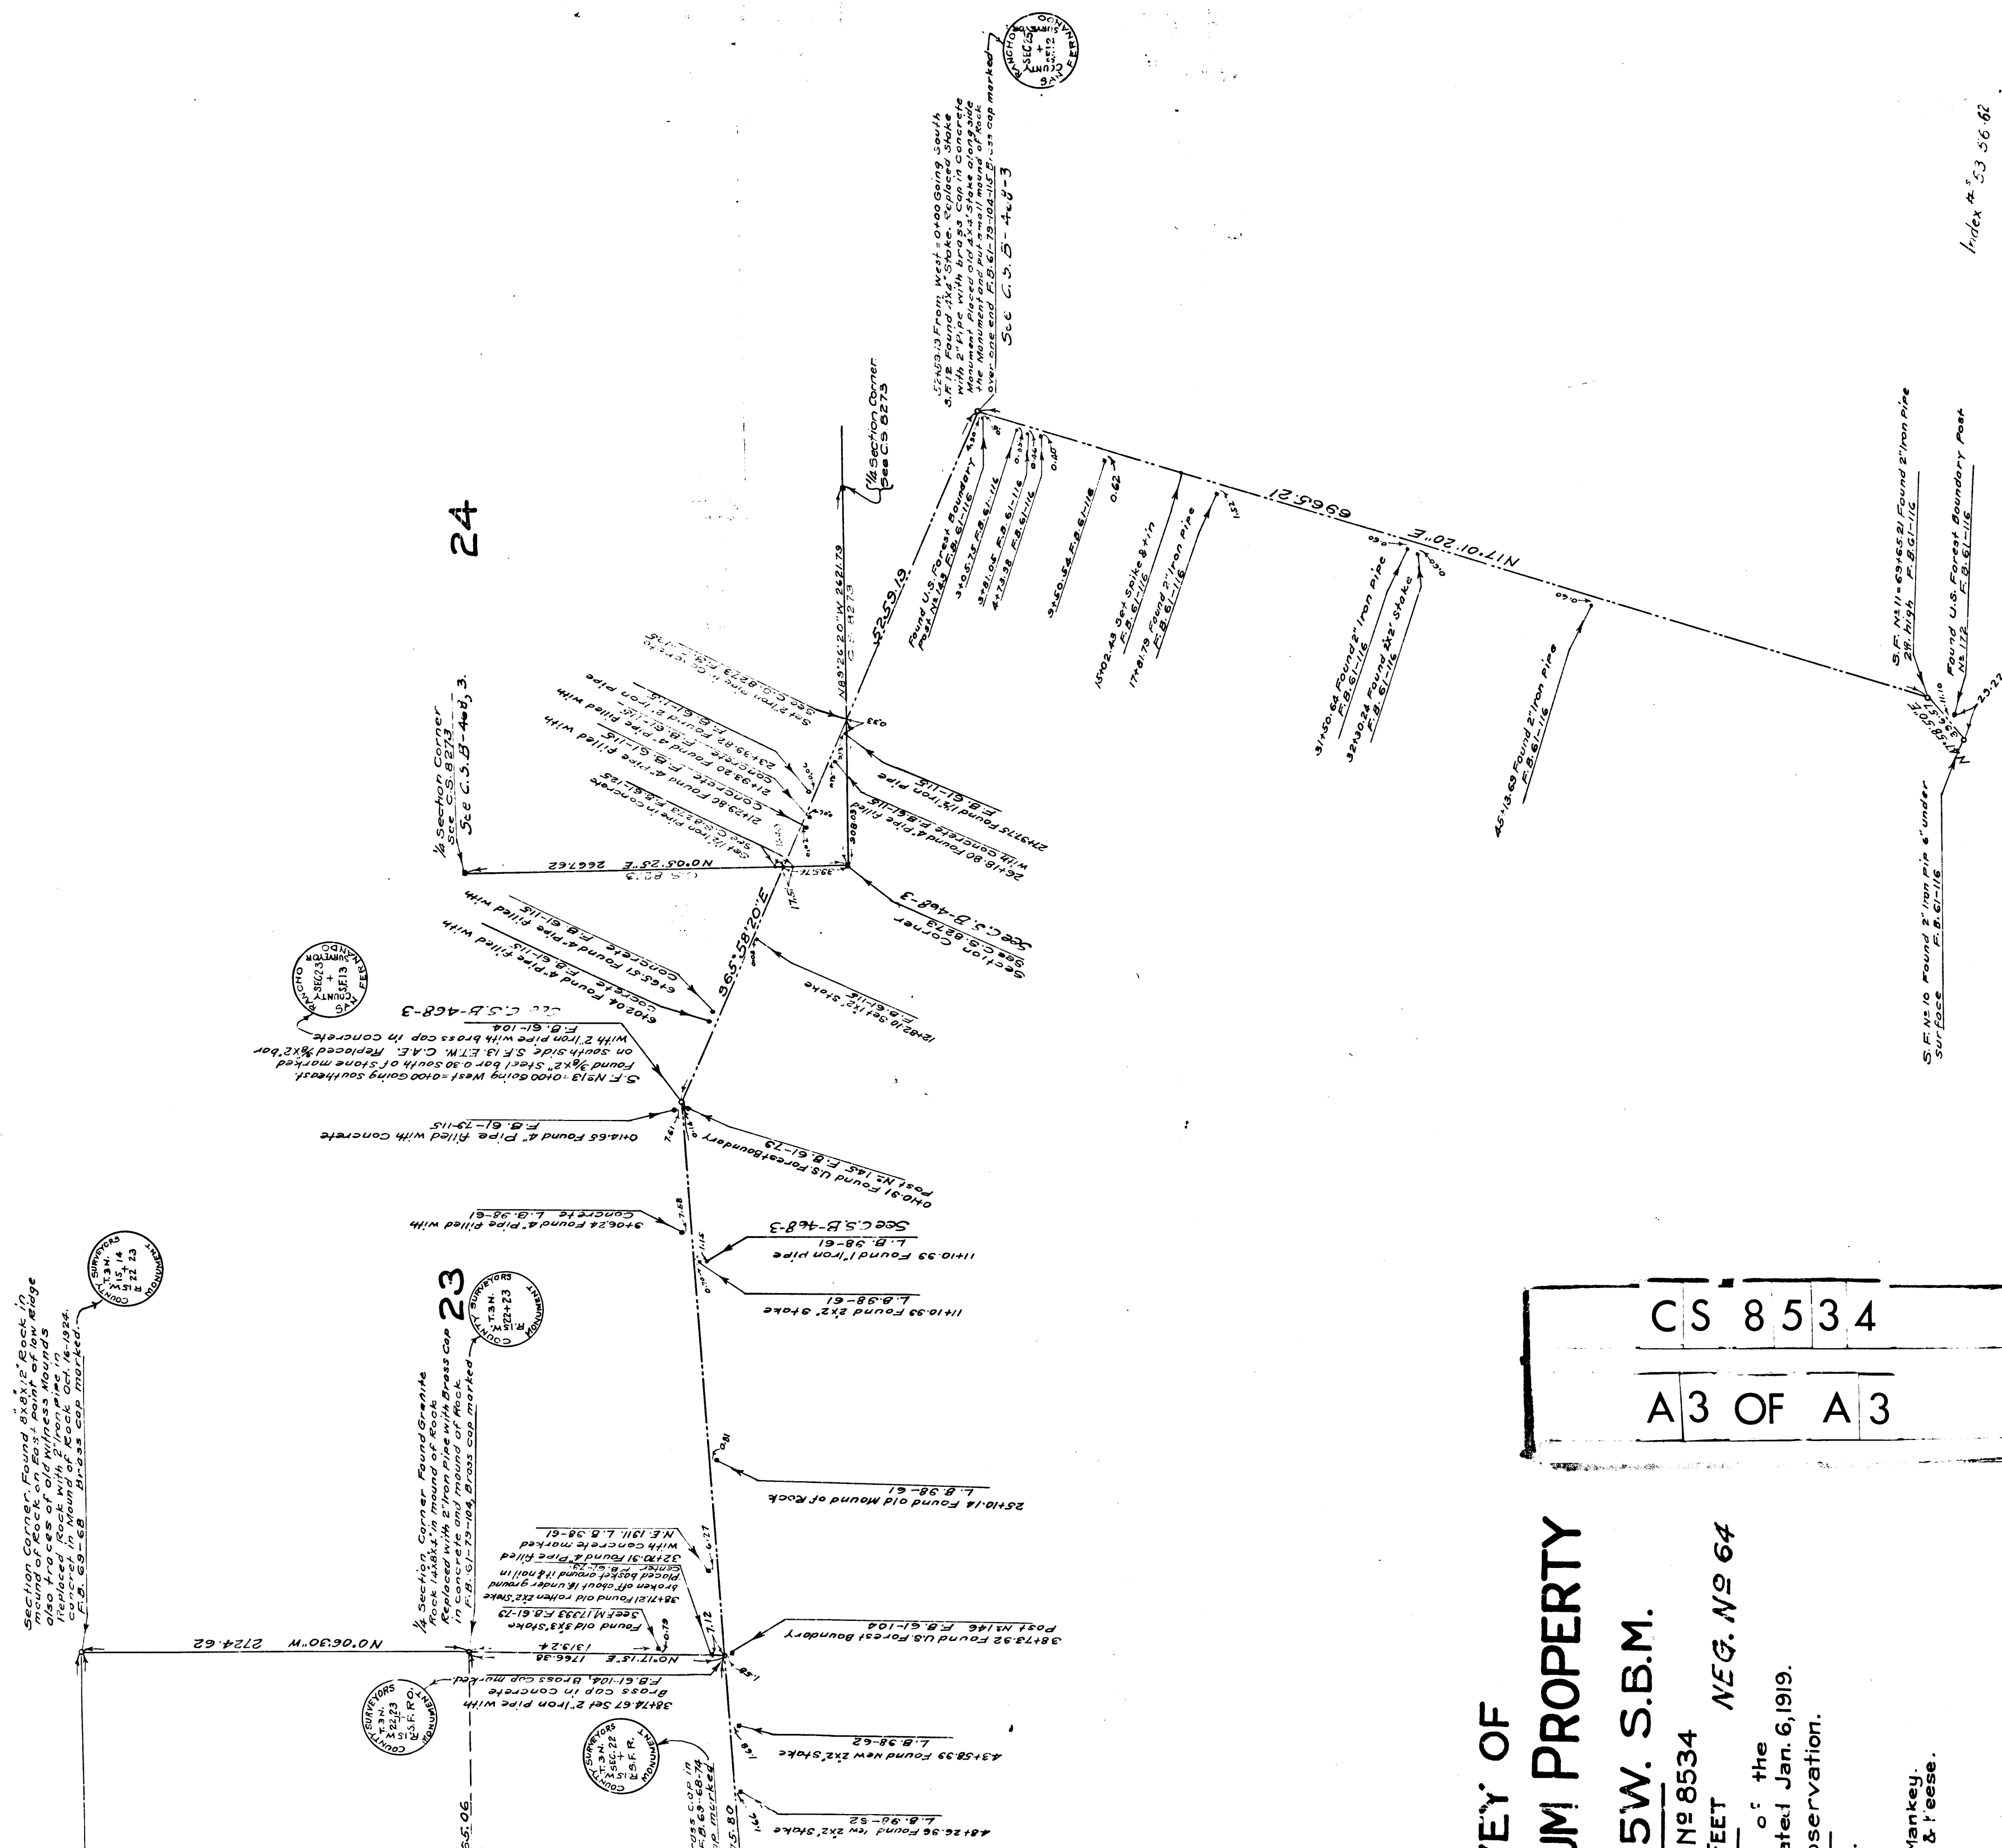

PROPERTY OF

JMI PROPERTY

5W. S.B.M.

№ 8534

133

NEG. NO 64

of the
ated Jan. 6, 1919.
observation.

of the
ated Jan. 6, 1919.

ated Jan. 6, 1961.

Mankey.
2:10:00

Mankey.
A piece

Index # 53 56.62

C	S	8	5	3	4
A	3	OF	A	3	

A 3 OF A 3