



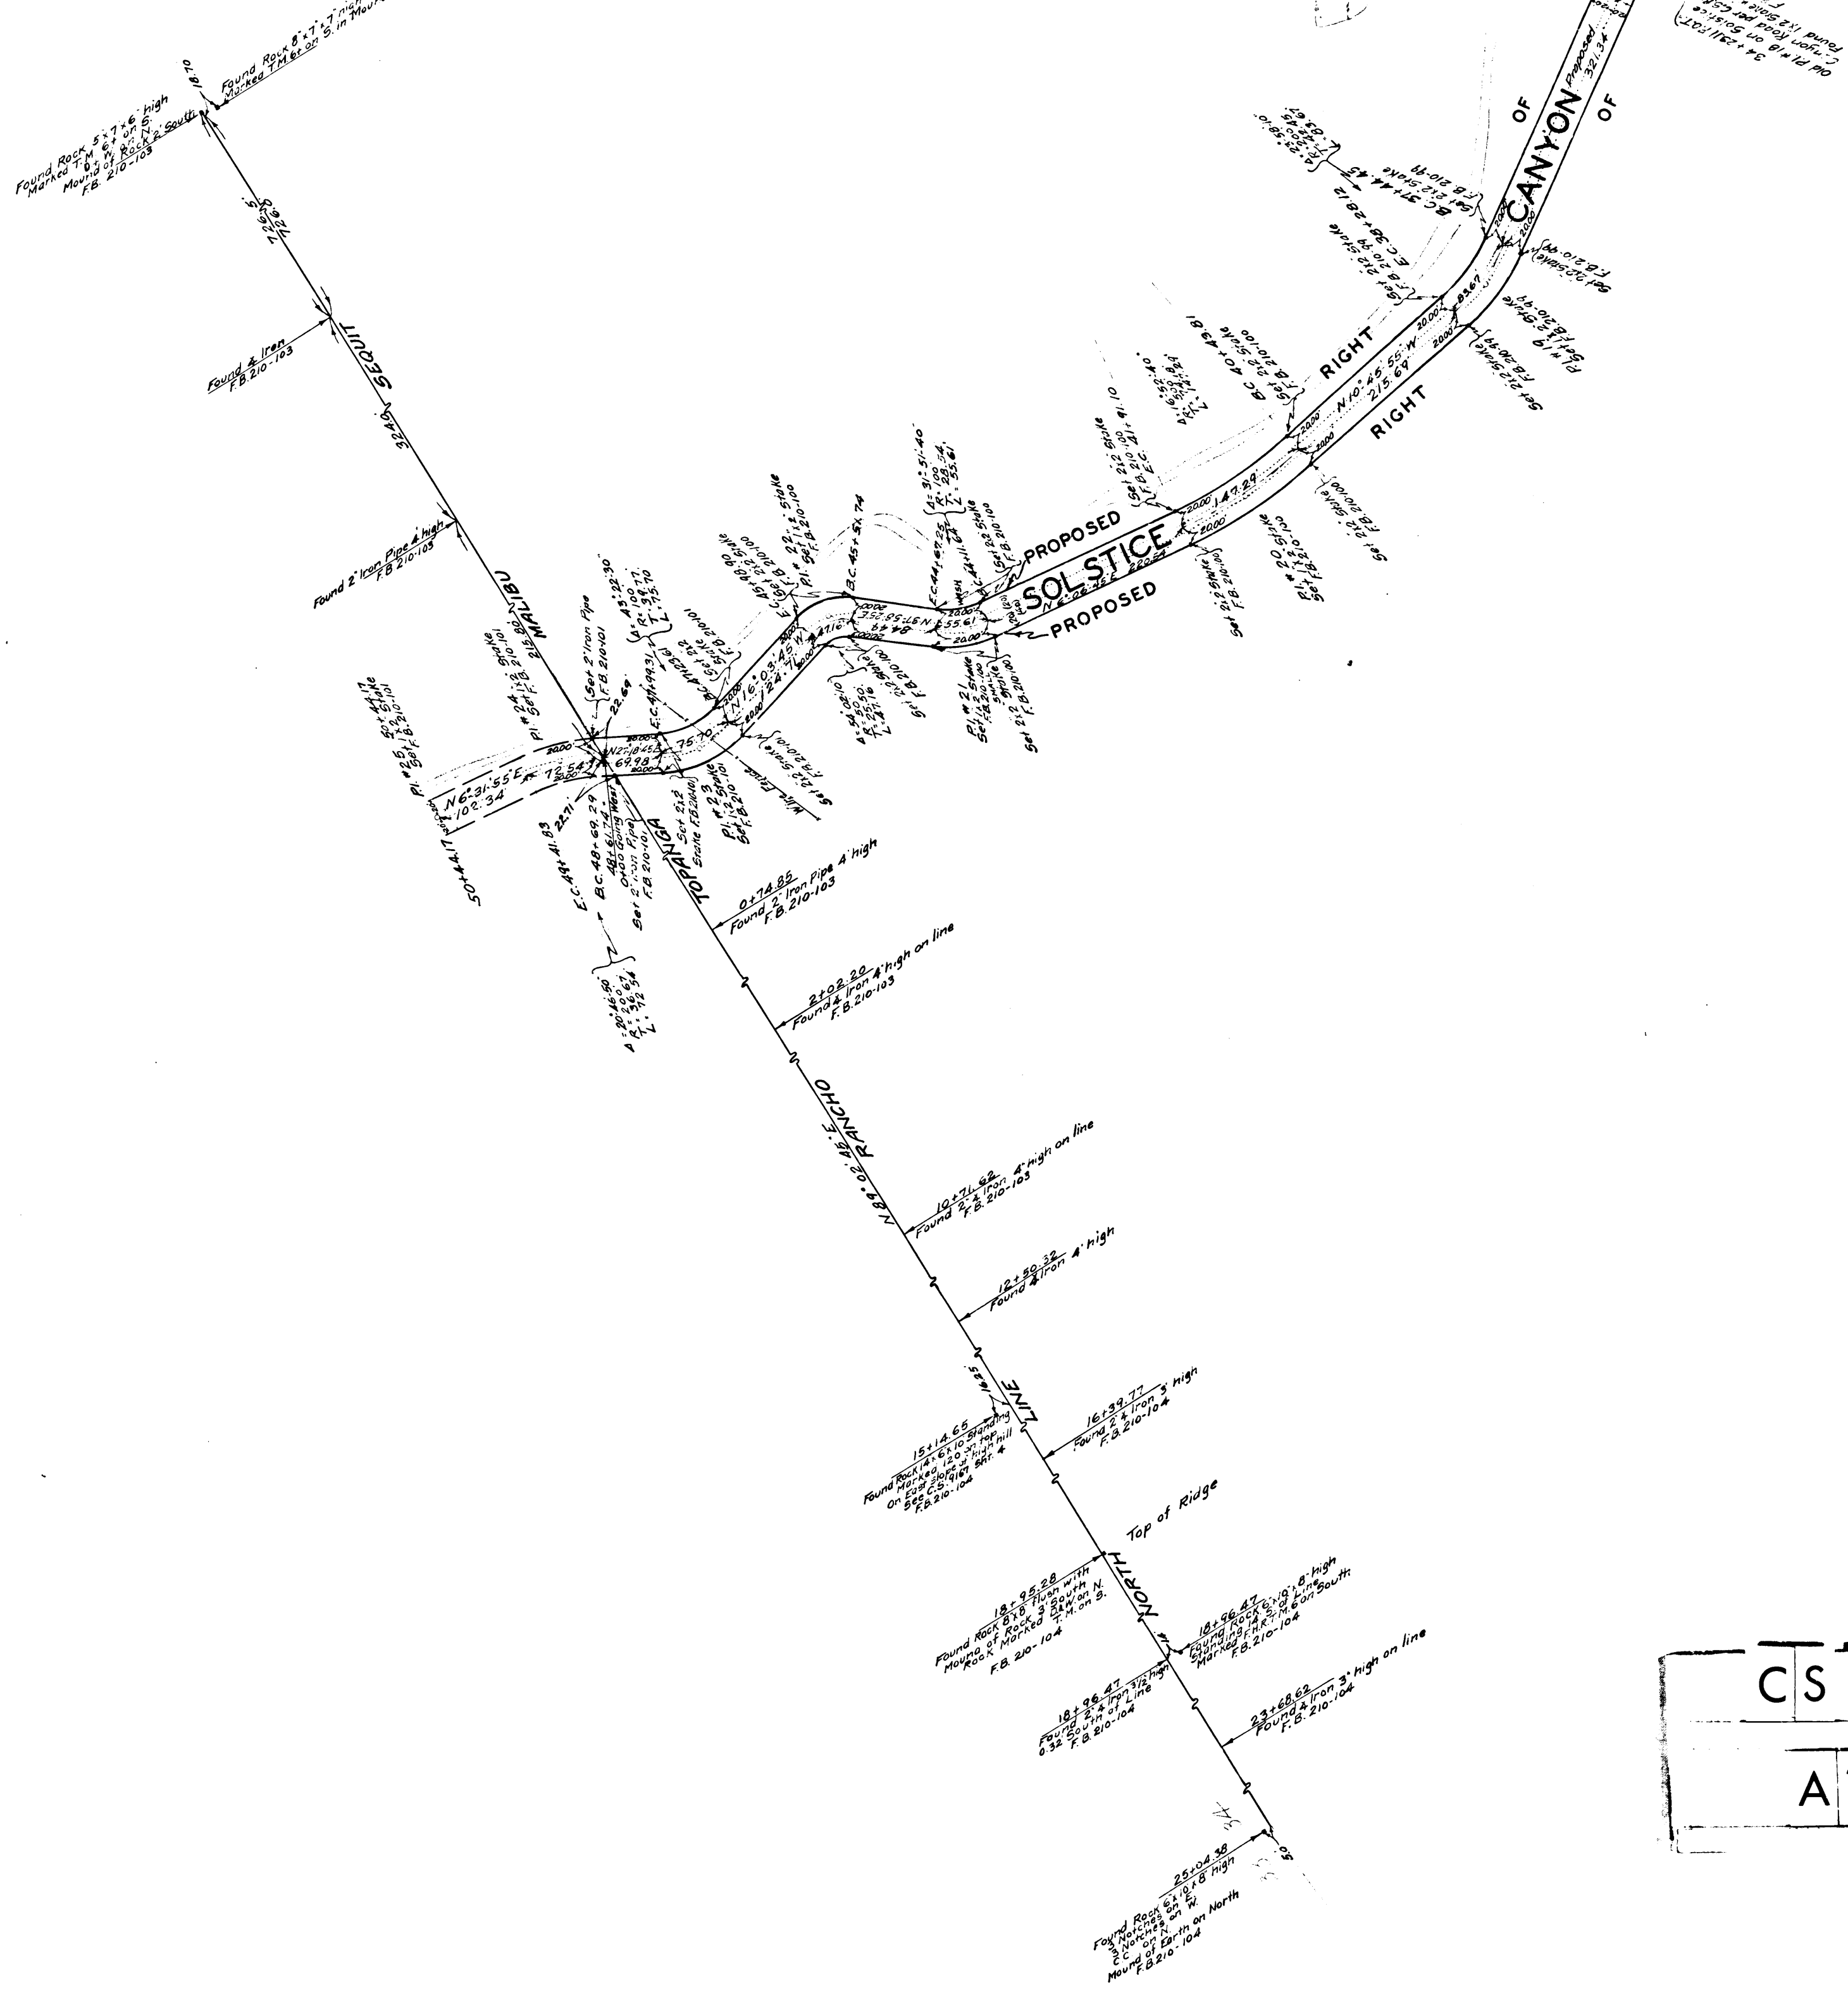

CS	8	5	3	8	SHT.	2
A1 OF A3						

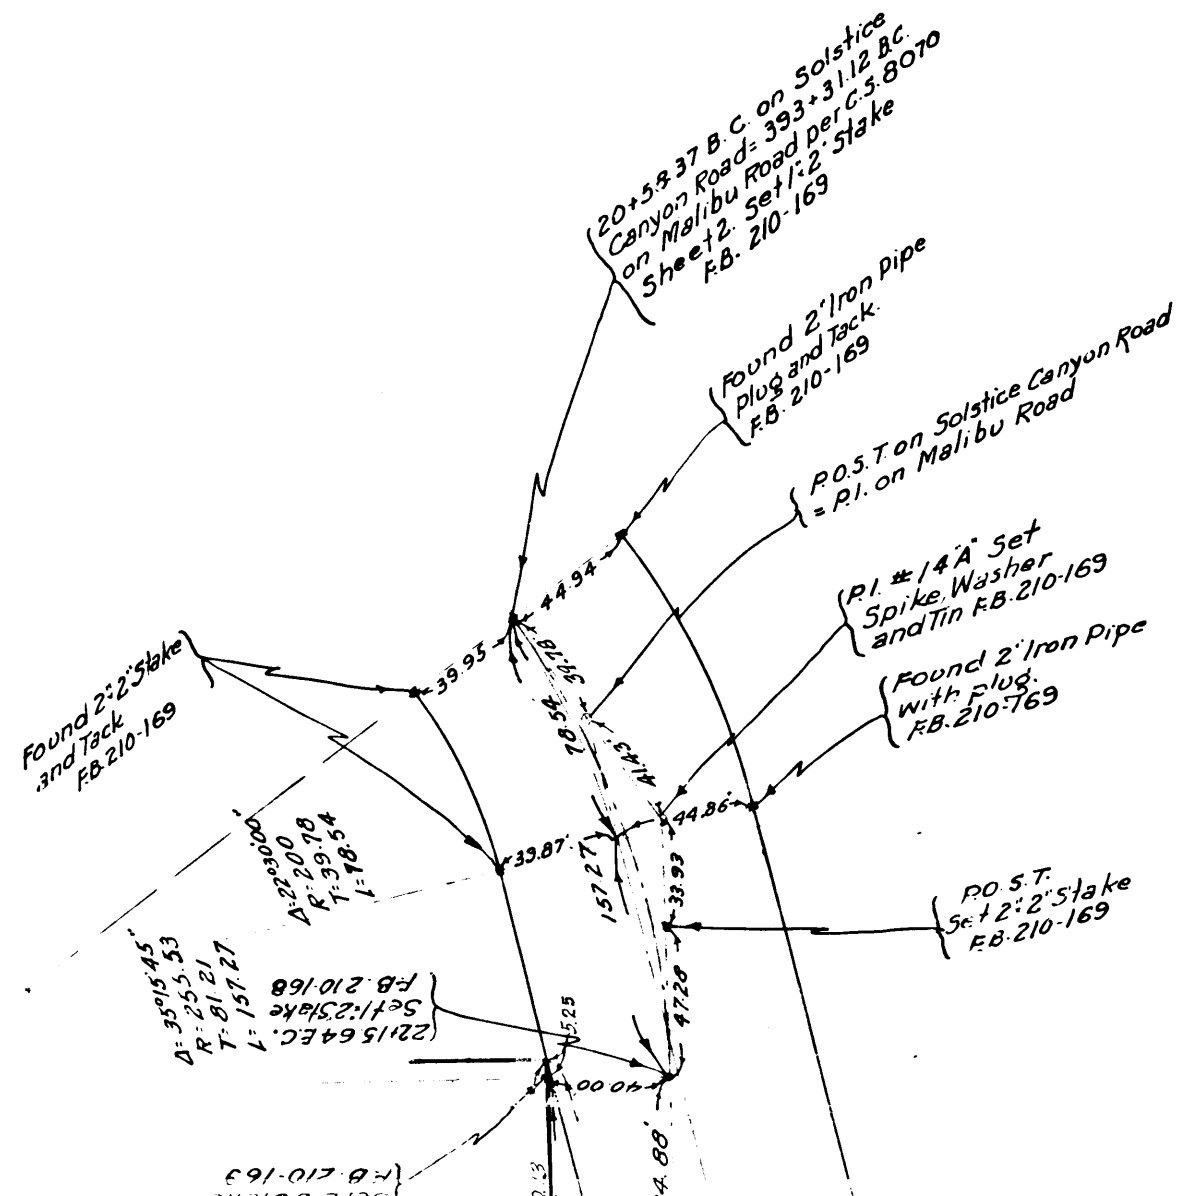

MAP
SHOWING LAND TO BE ACQUIRED
FOR THE OPENING OF
SOLSTICE CANYON ROAD
FROM
MALIBU ROAD TO NORTH LINE
OF THE
RANCHO TOPANGA MALIBU SEQUIT

COUNTY SURVEYORS MAP No 8538
SCALE - 1 INCH = 100 FT.

J.E. ROCKHOLD - COUNTY SURVEYOR
SURVEYED MARCH 1927.

SURVEYED UNDER INSTRUCTIONS OF THE
BOARD OF SUPERVISORS PER ORDER DATED
NOV. 6, 1922

BEARINGS ARE BASED ON THE BEARING OF
MALIBU ROAD AS SHOWN ON C.S. 8070

F.B. 210 - 165-170

FIELD WORK BY H.I. STITES
OFFICE WORK BY D.M. FINLEY
CHECKED BY C.W. PAIGE



Sht. # 92

C	S	8	5	3	8	SHT.	2
A	3	OF	A	3			

