



PROPERTY OF THE LANKERSHIM RANCH LAND AND W
M.R. 31, - 39 To 44

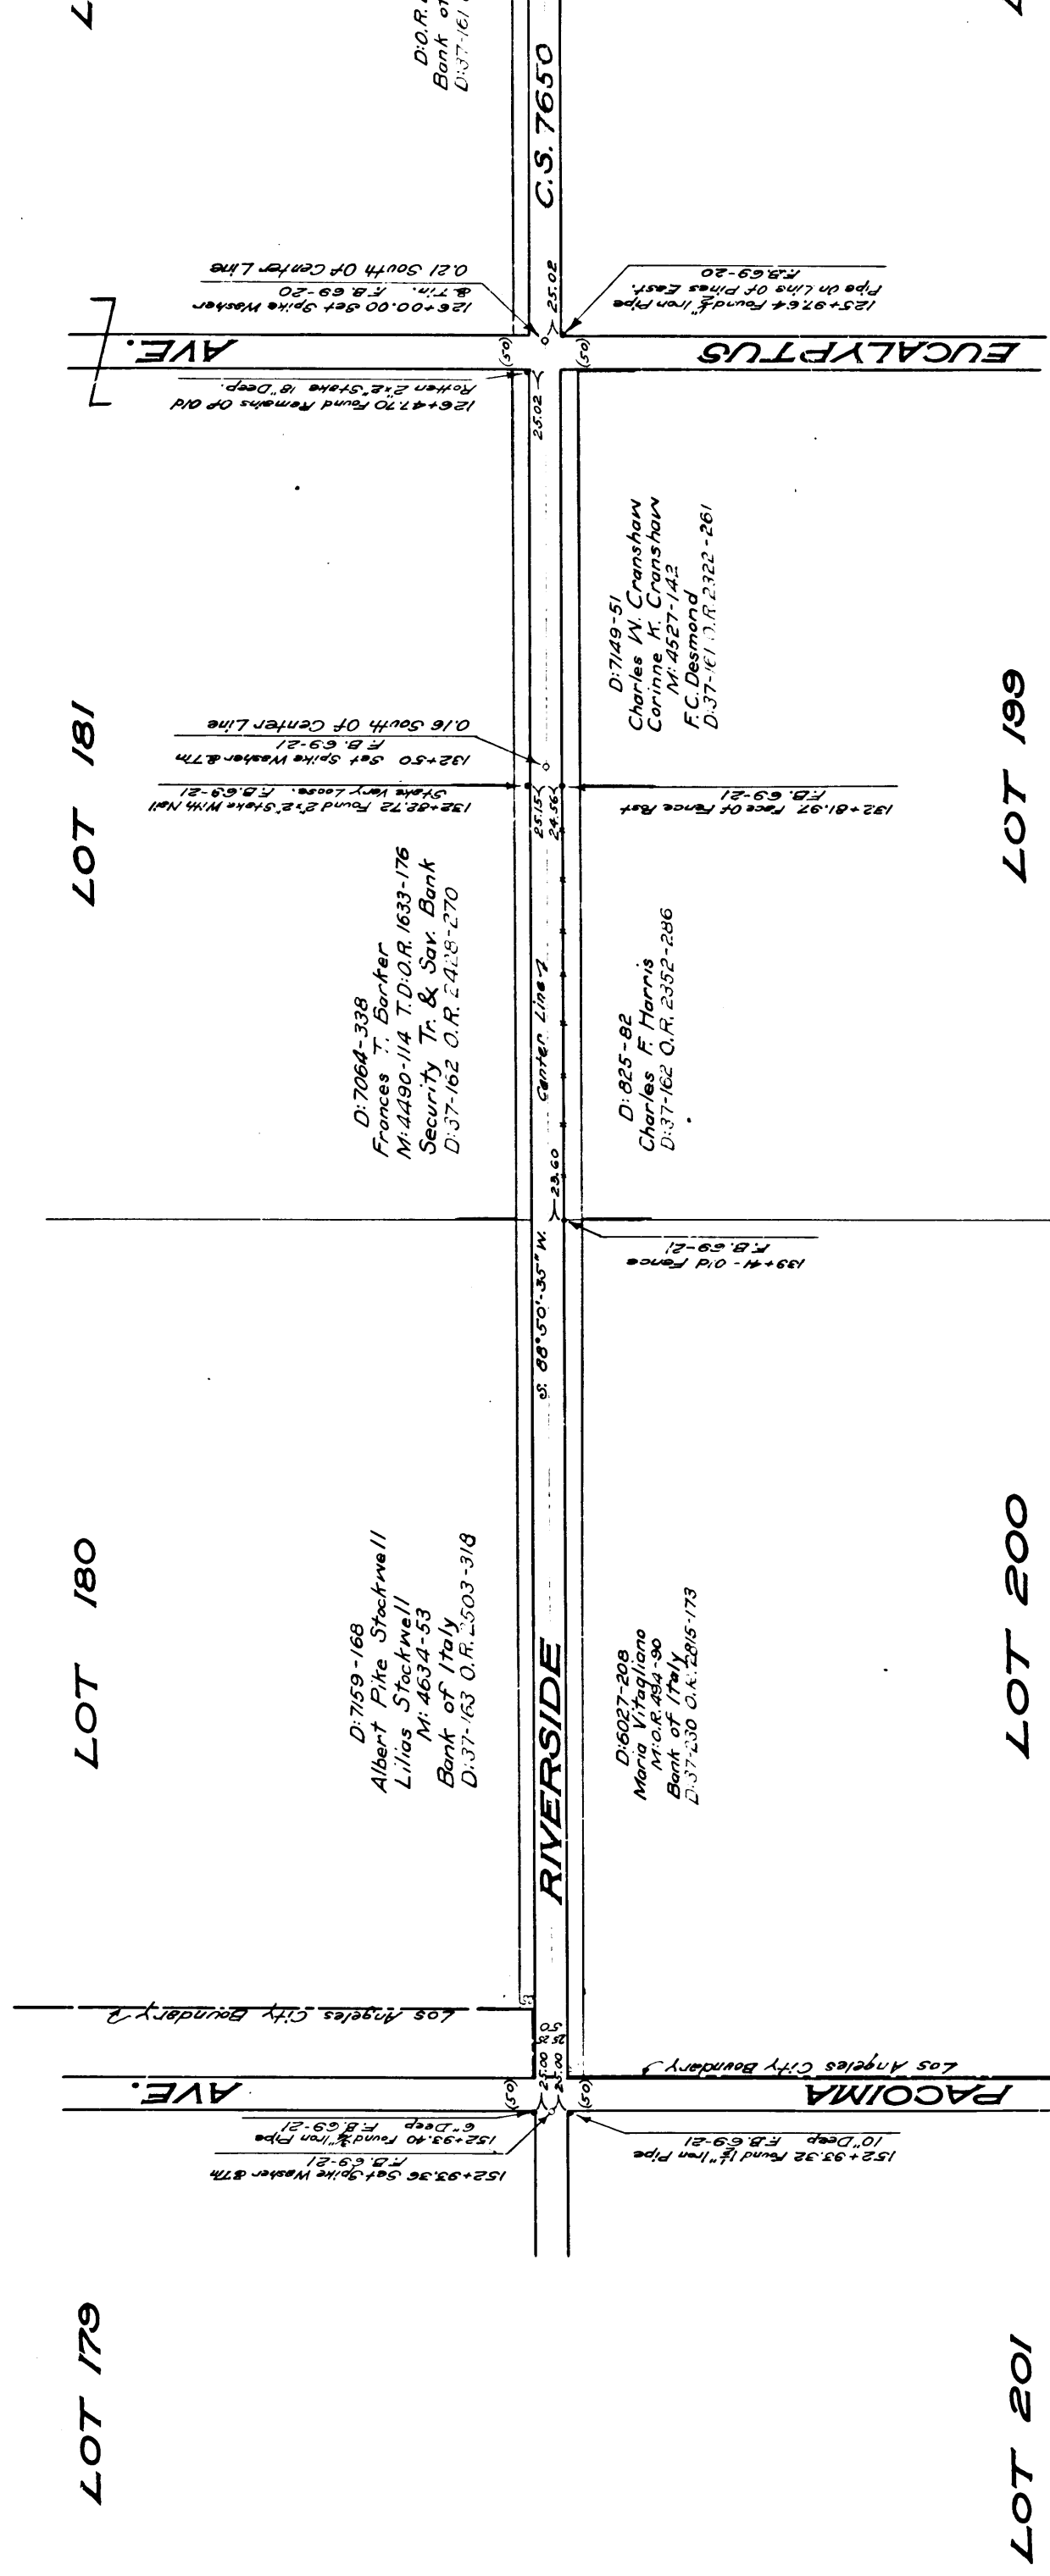

CS	8544
A1	OF A5



LAND AND WATER CO.

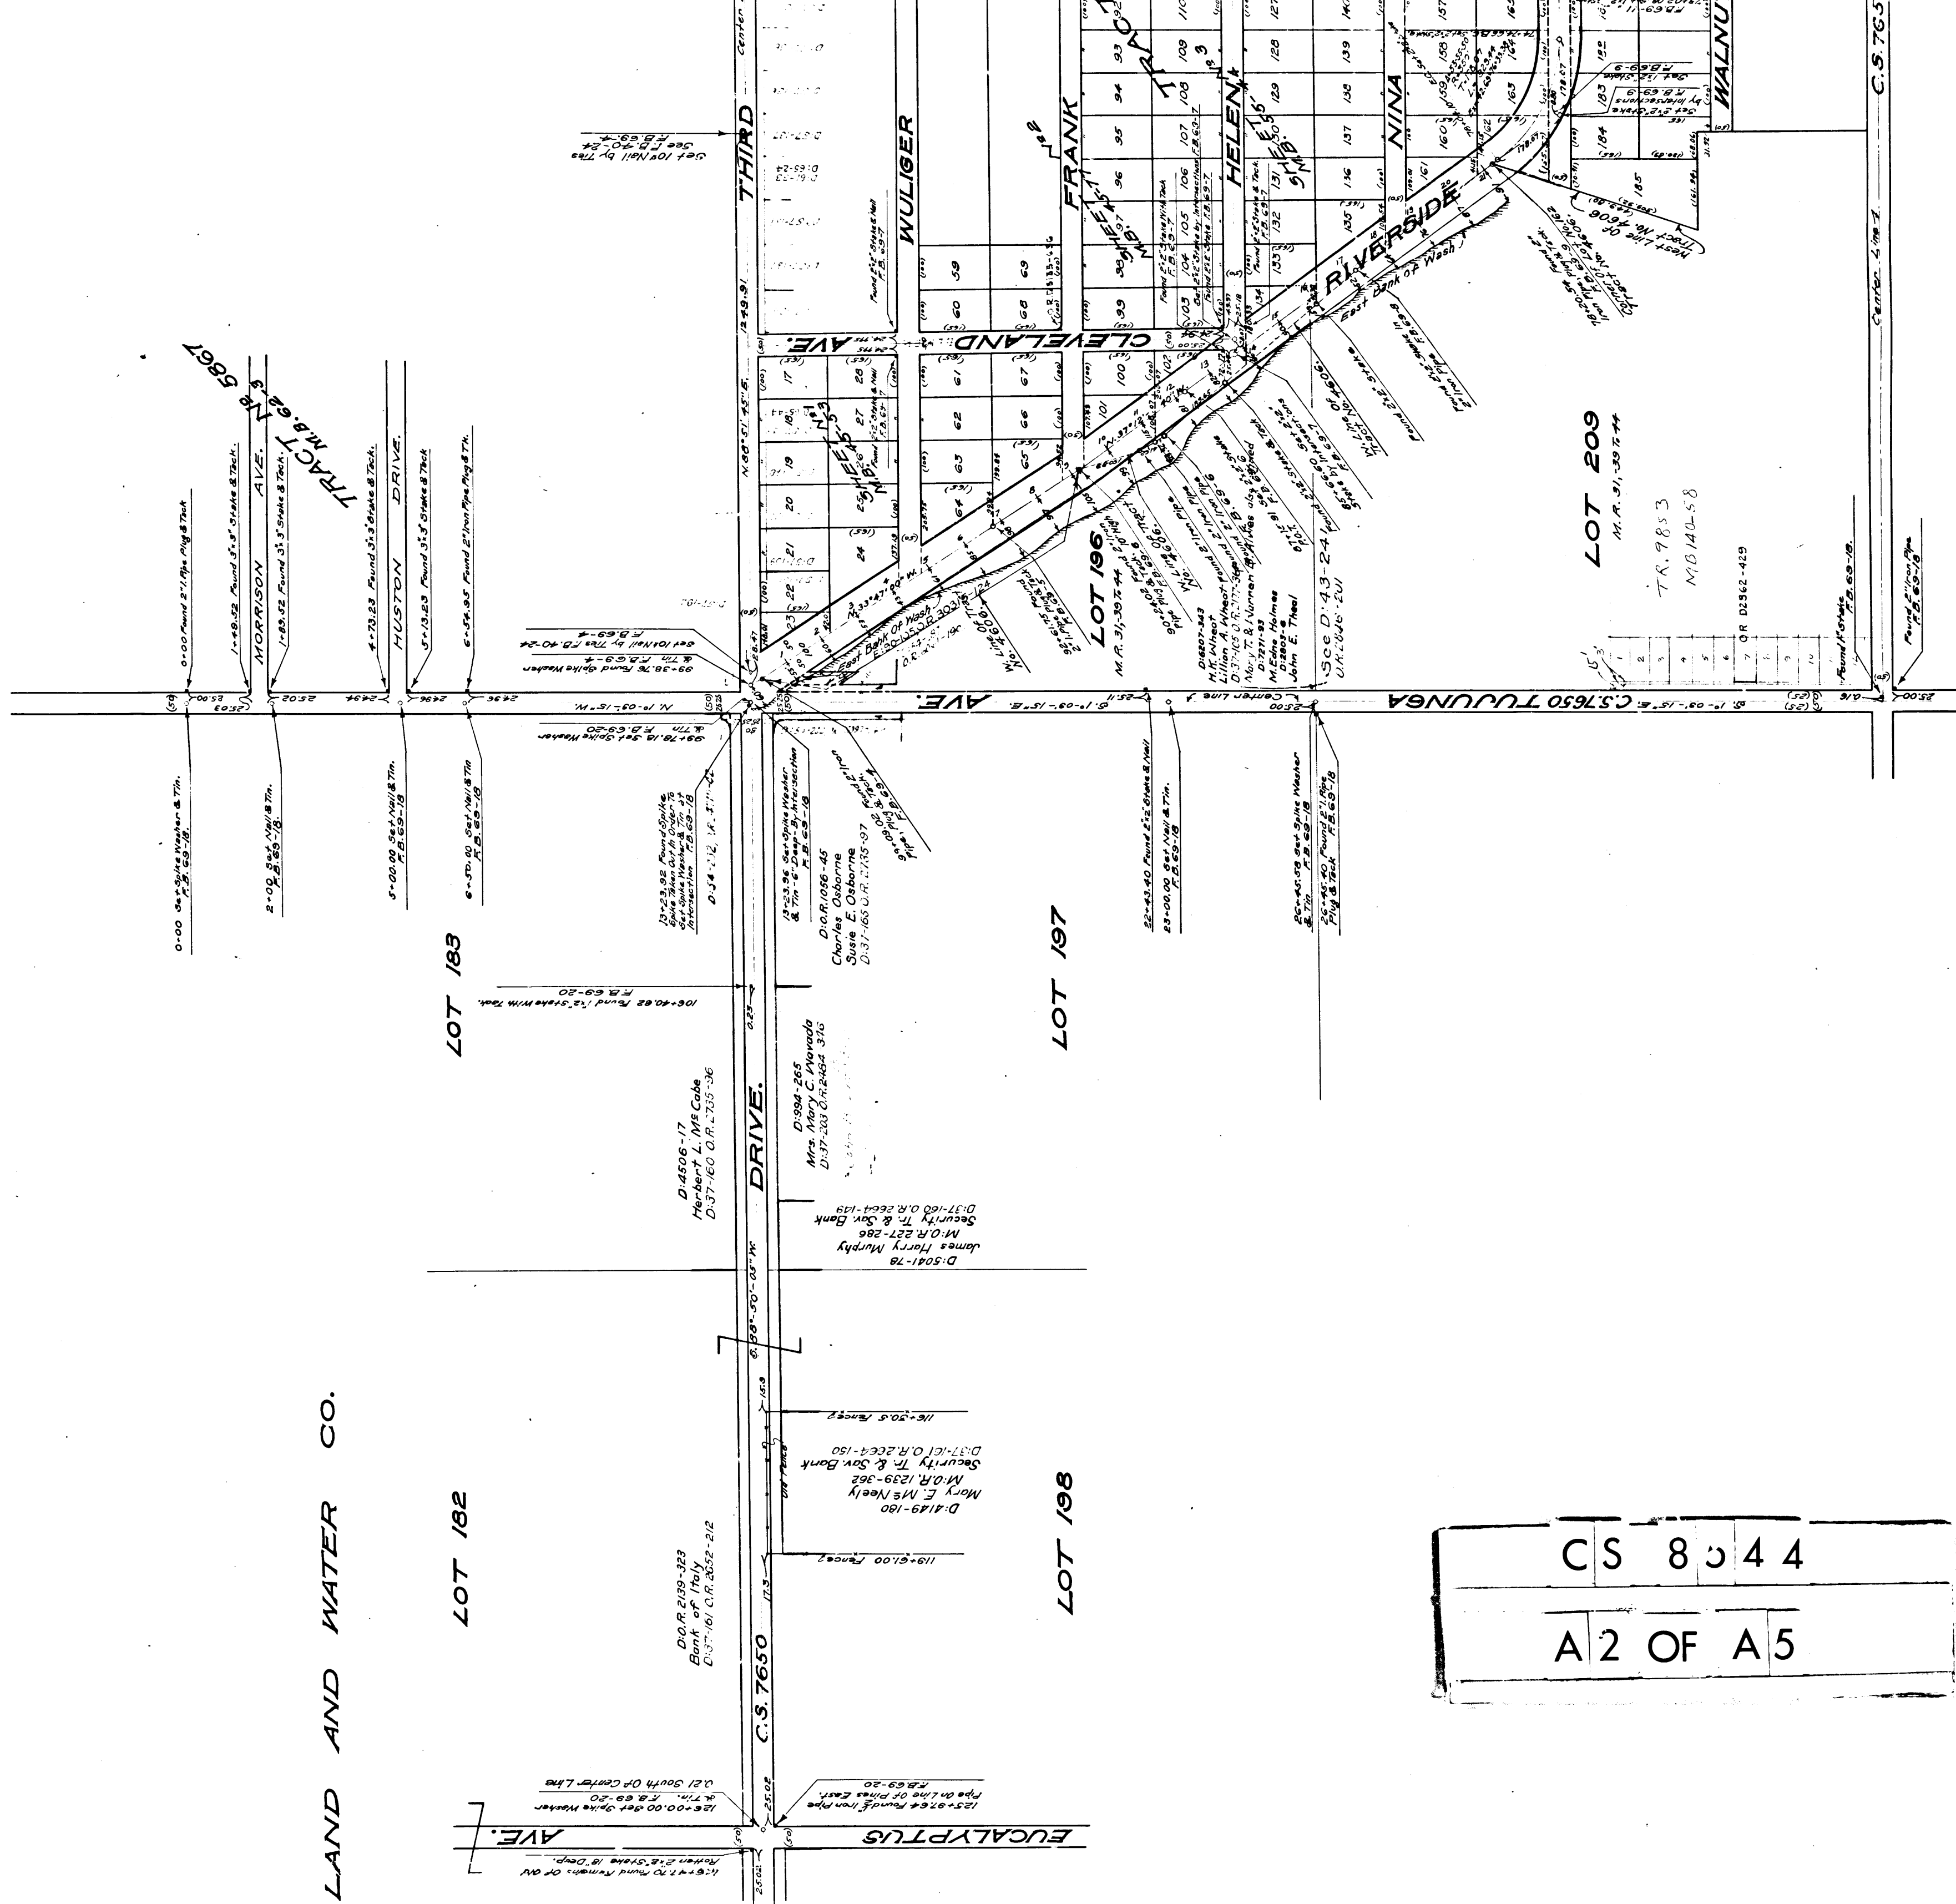


CS 8544

A 4 OF A 5

MARGINAL MAP
Scale: 1"=50'

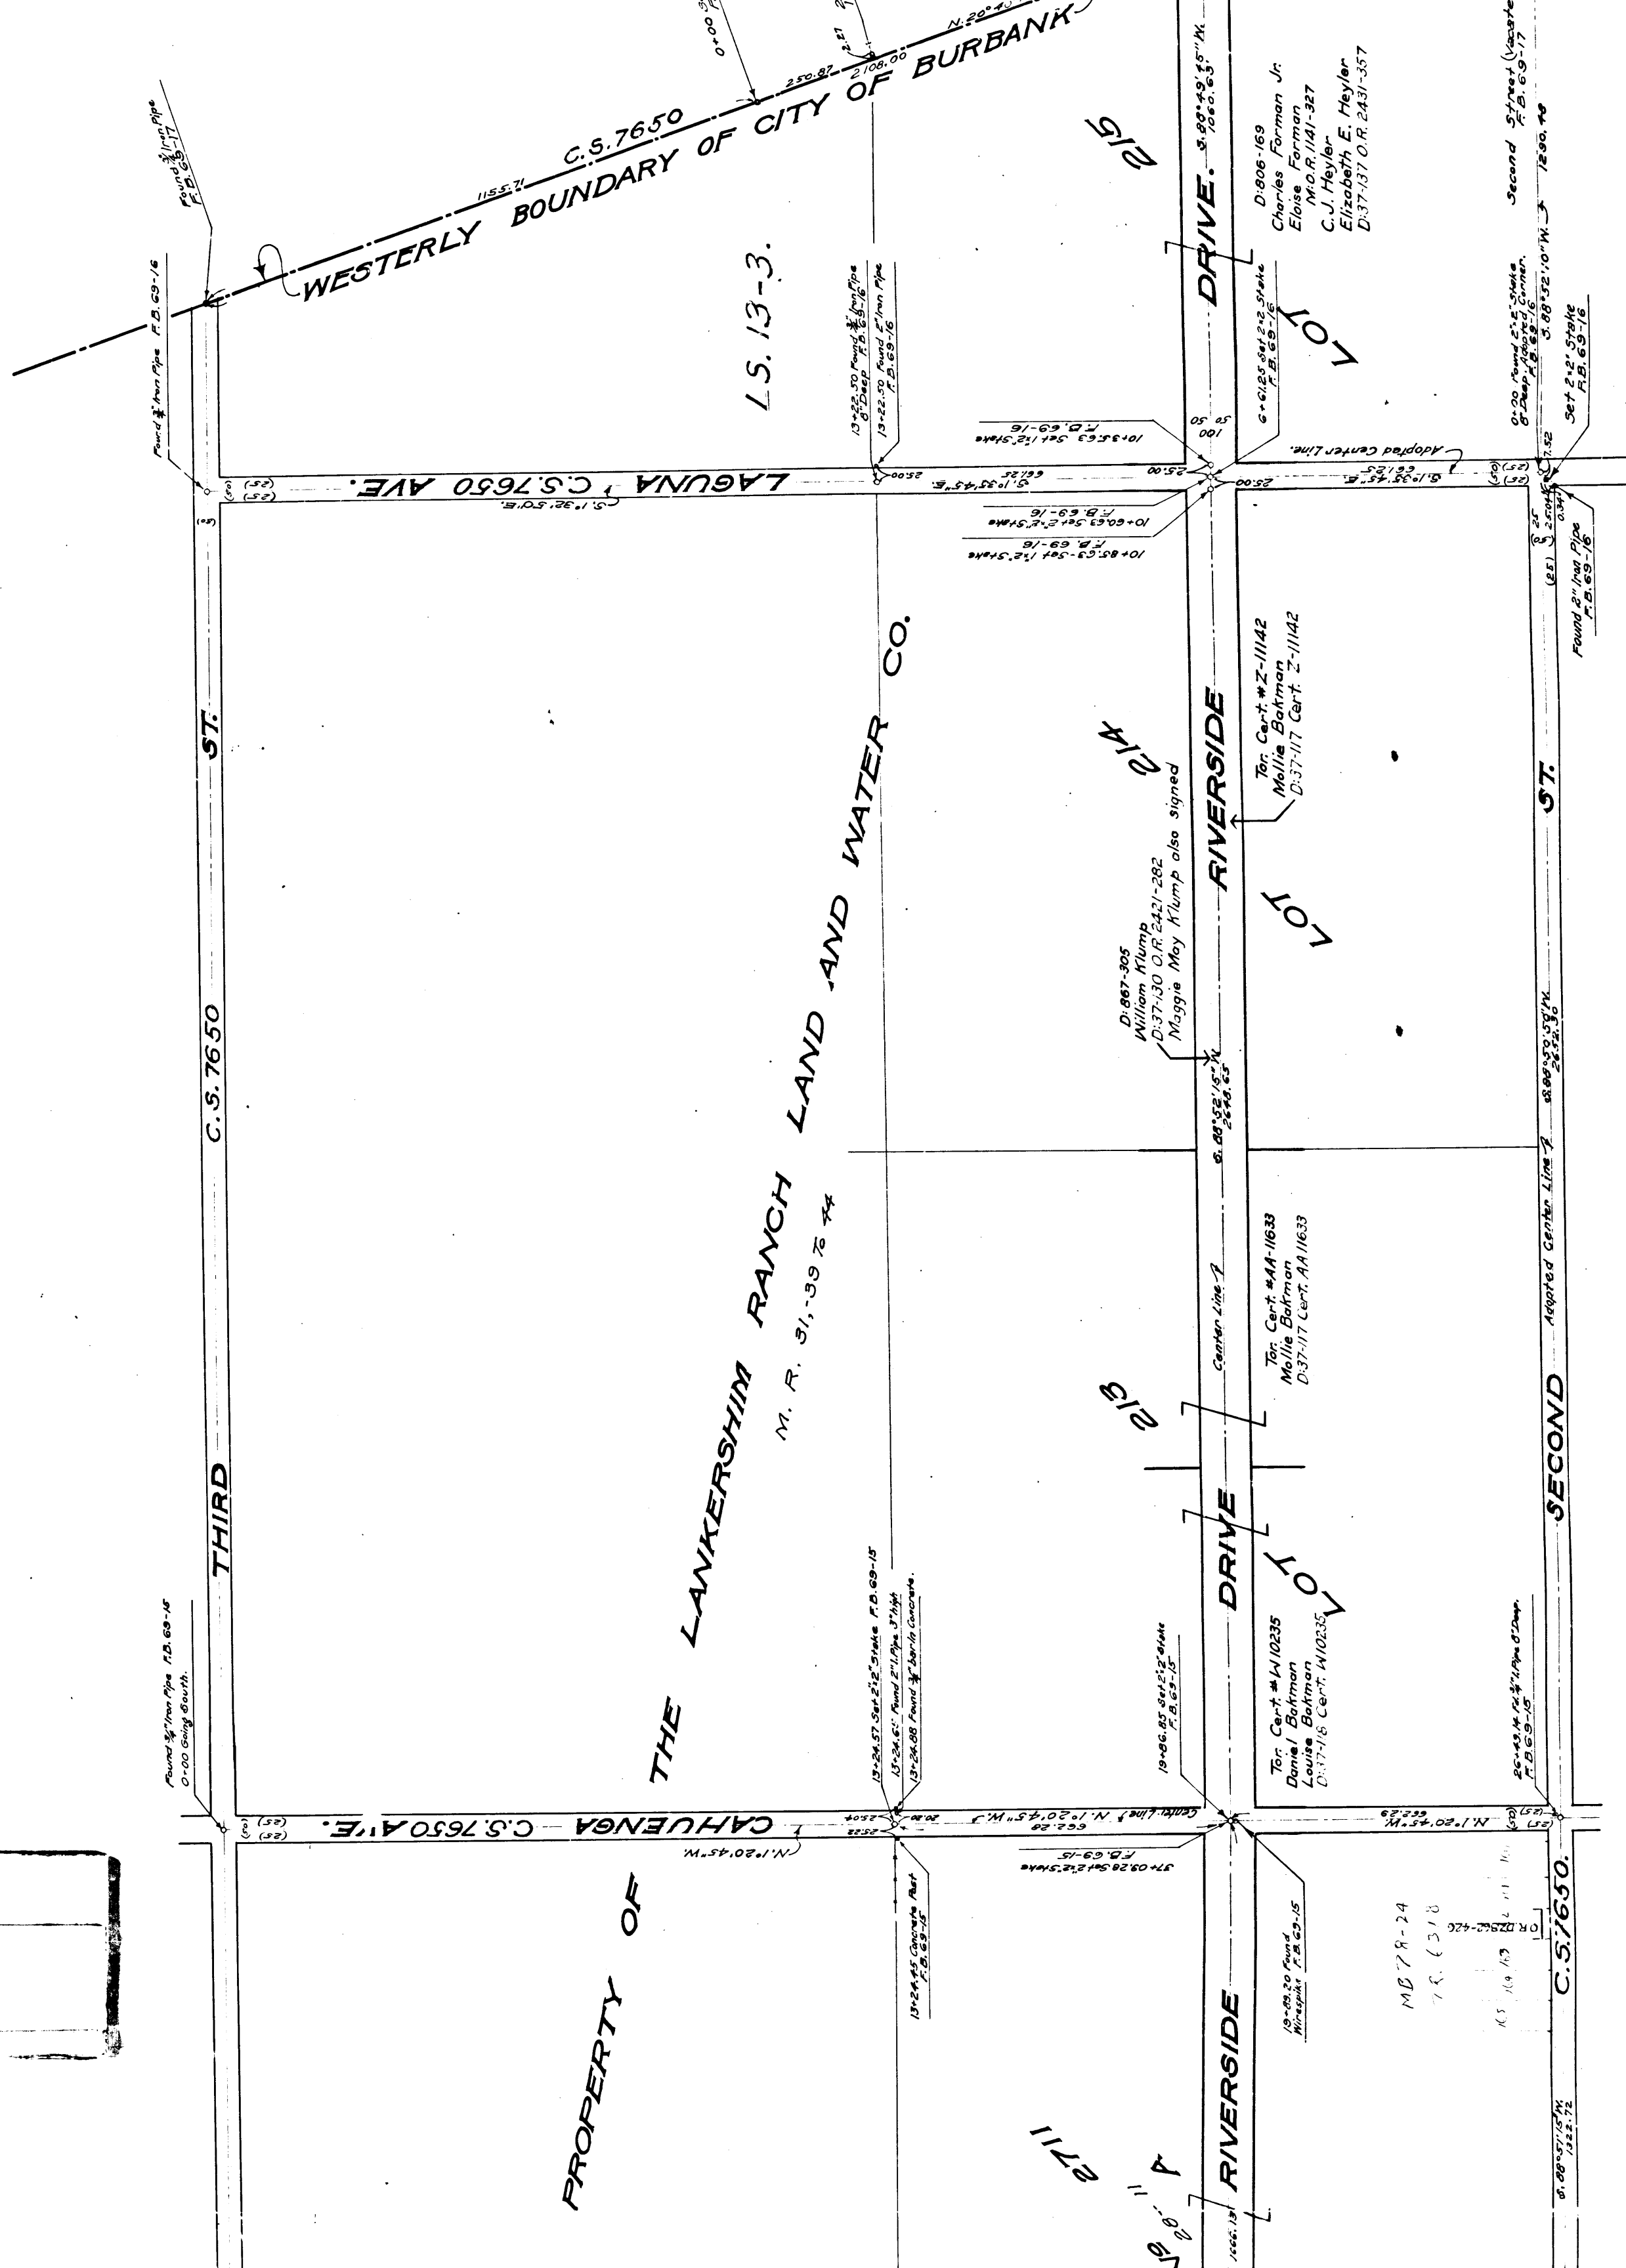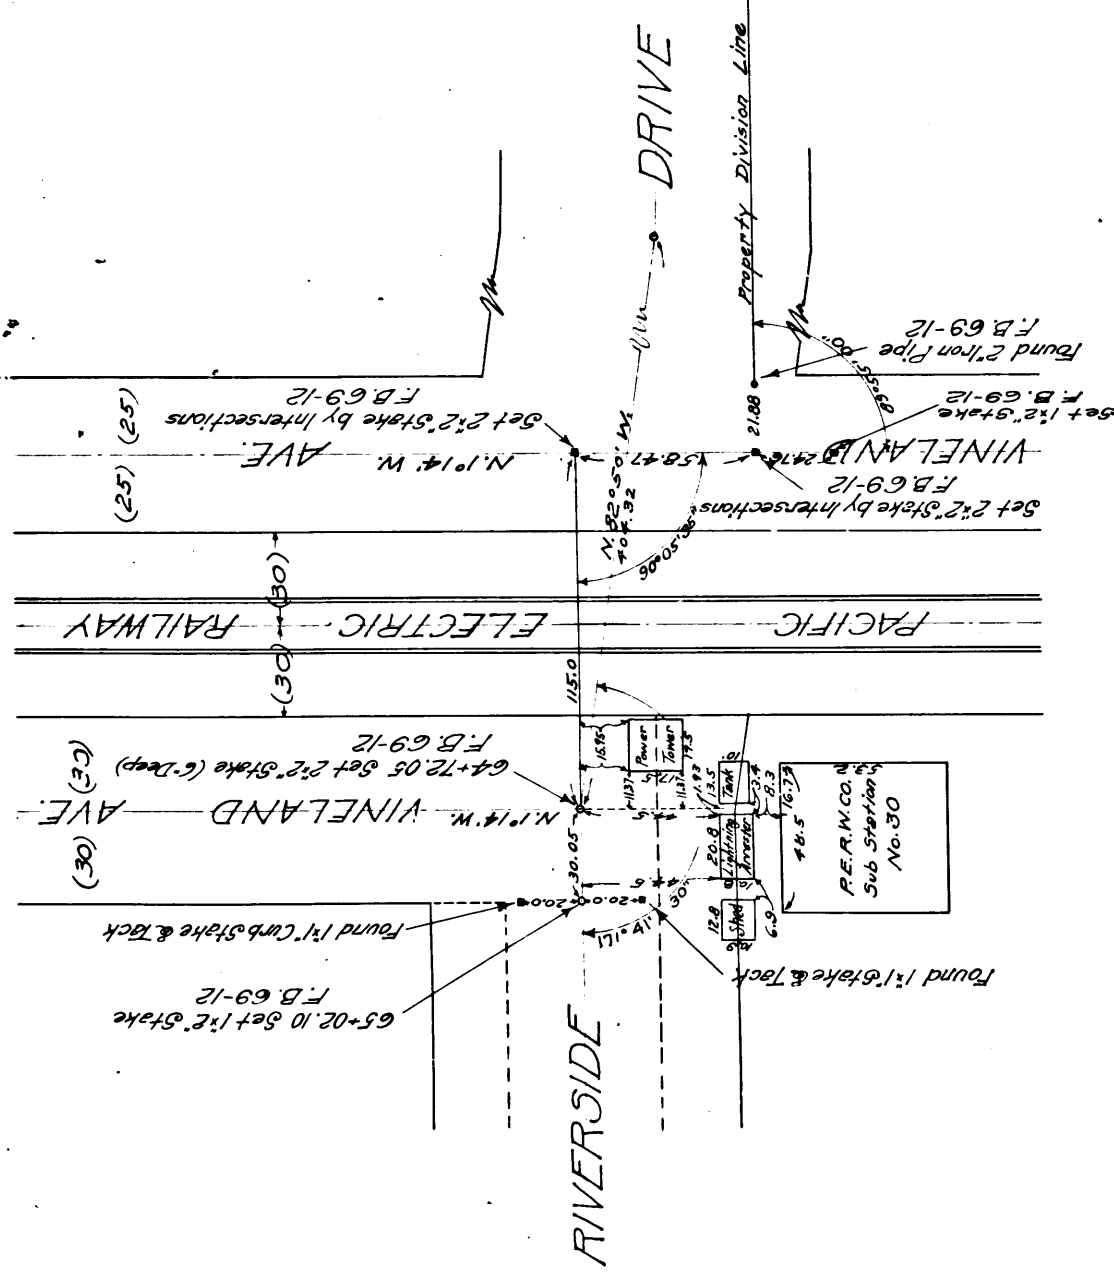

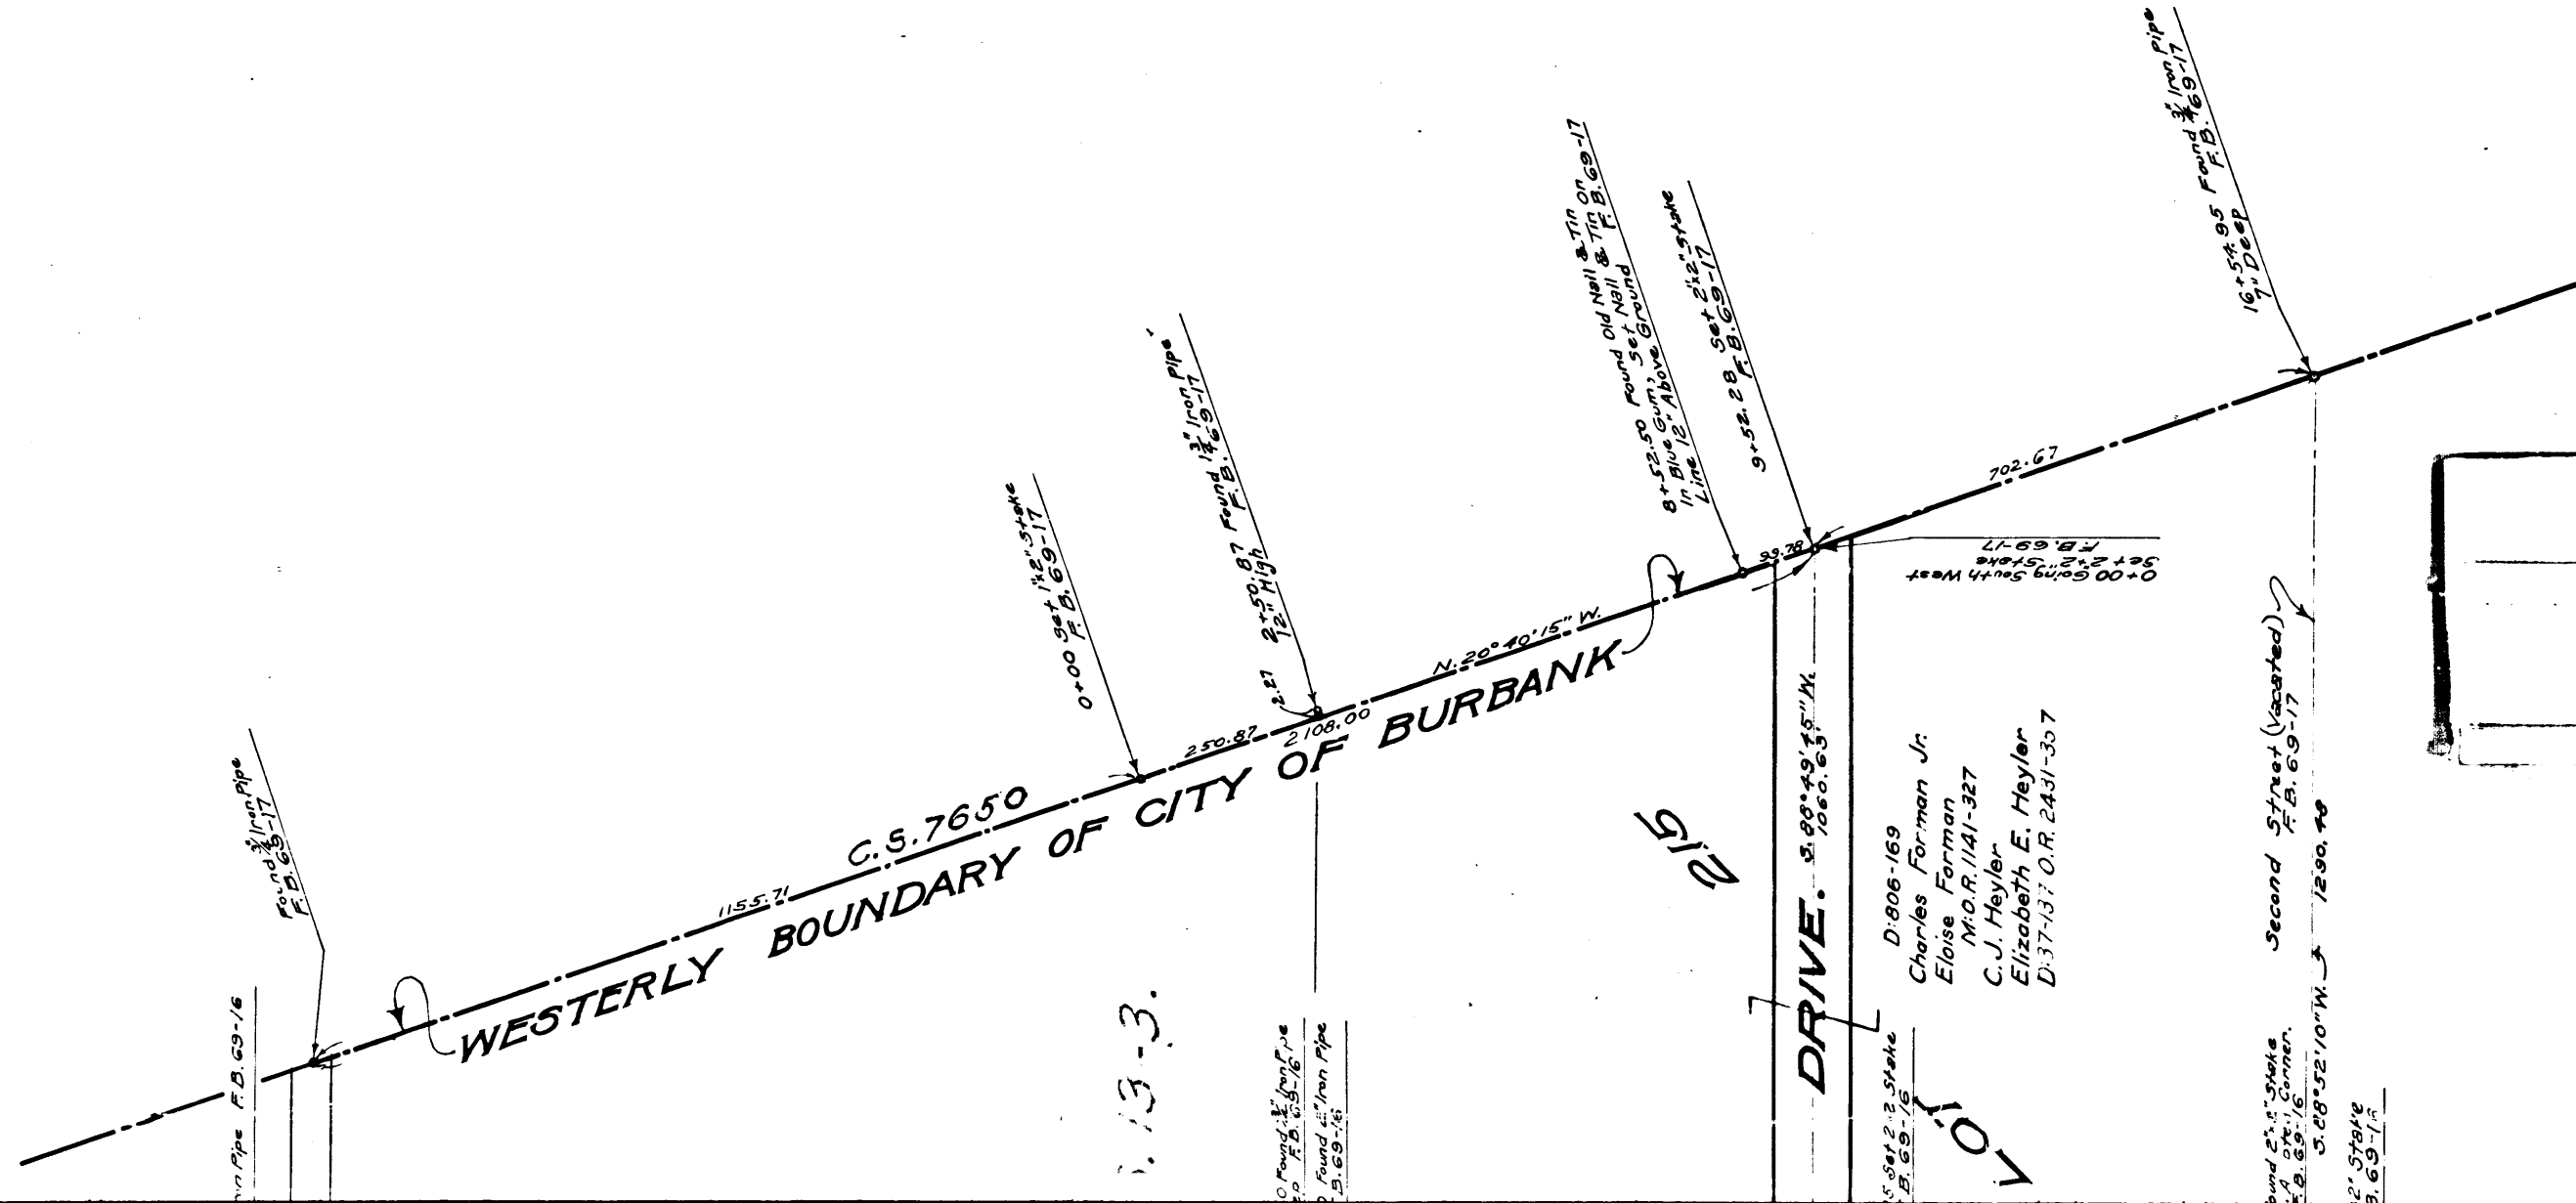

Sheet 54

MAP OF
RIVERSIDE DRIVE
FROM
WEST LINE OF THE CITY OF BURBANK
TO
PACOIMA AVENUE

County Surveyors Map No 8544
Scale: 1-Inch = 200 Feet.

J. E. Rockhold County Surveyor.
Surveyed February To April 1923

Surveyed Under Instructions Of The Board of Supervisors Per Order Dated February 5th 1923. Bearings Based On The Bearing Of East Line Of Property Of The Lankershim Ranch Land And Water Company Per C.S. Map No. 7650.

Field Work By J. E. Rockhold
Office Work By Delancey & Coon
Checked By Irwin.

Riverside Drive & Third St. names established - Ord. 53557