




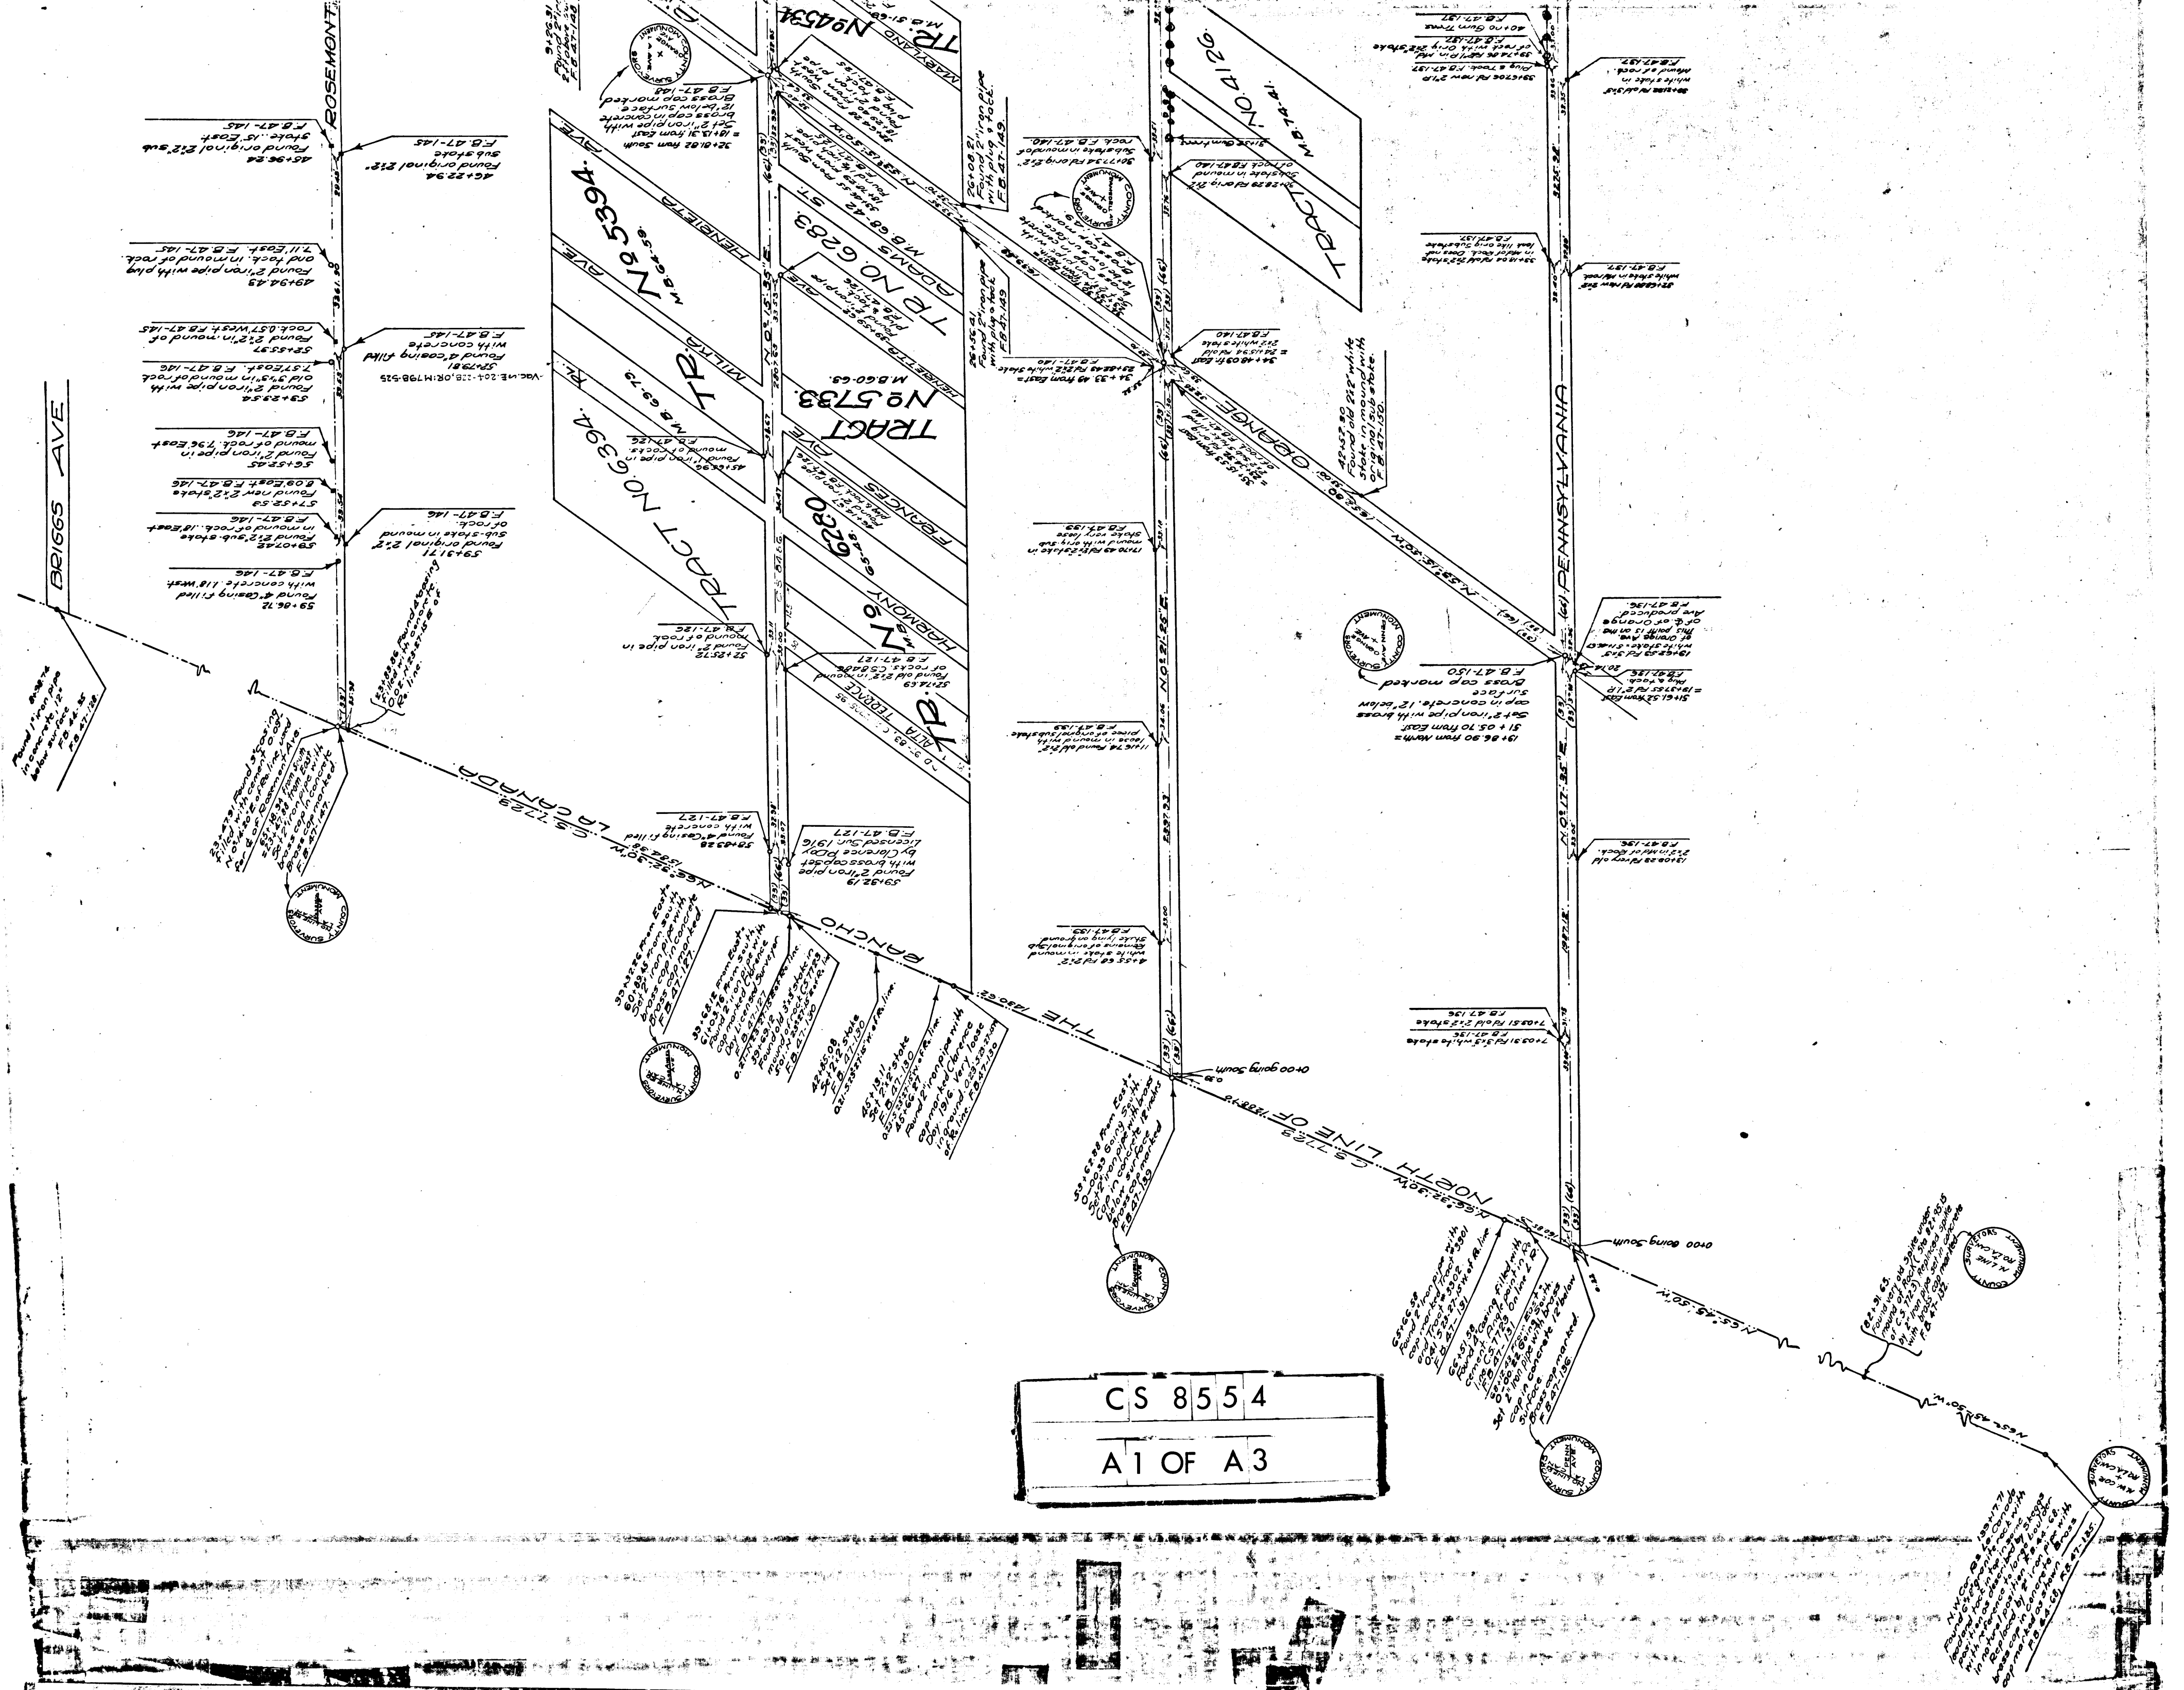

CS 8554
A1 OF A3

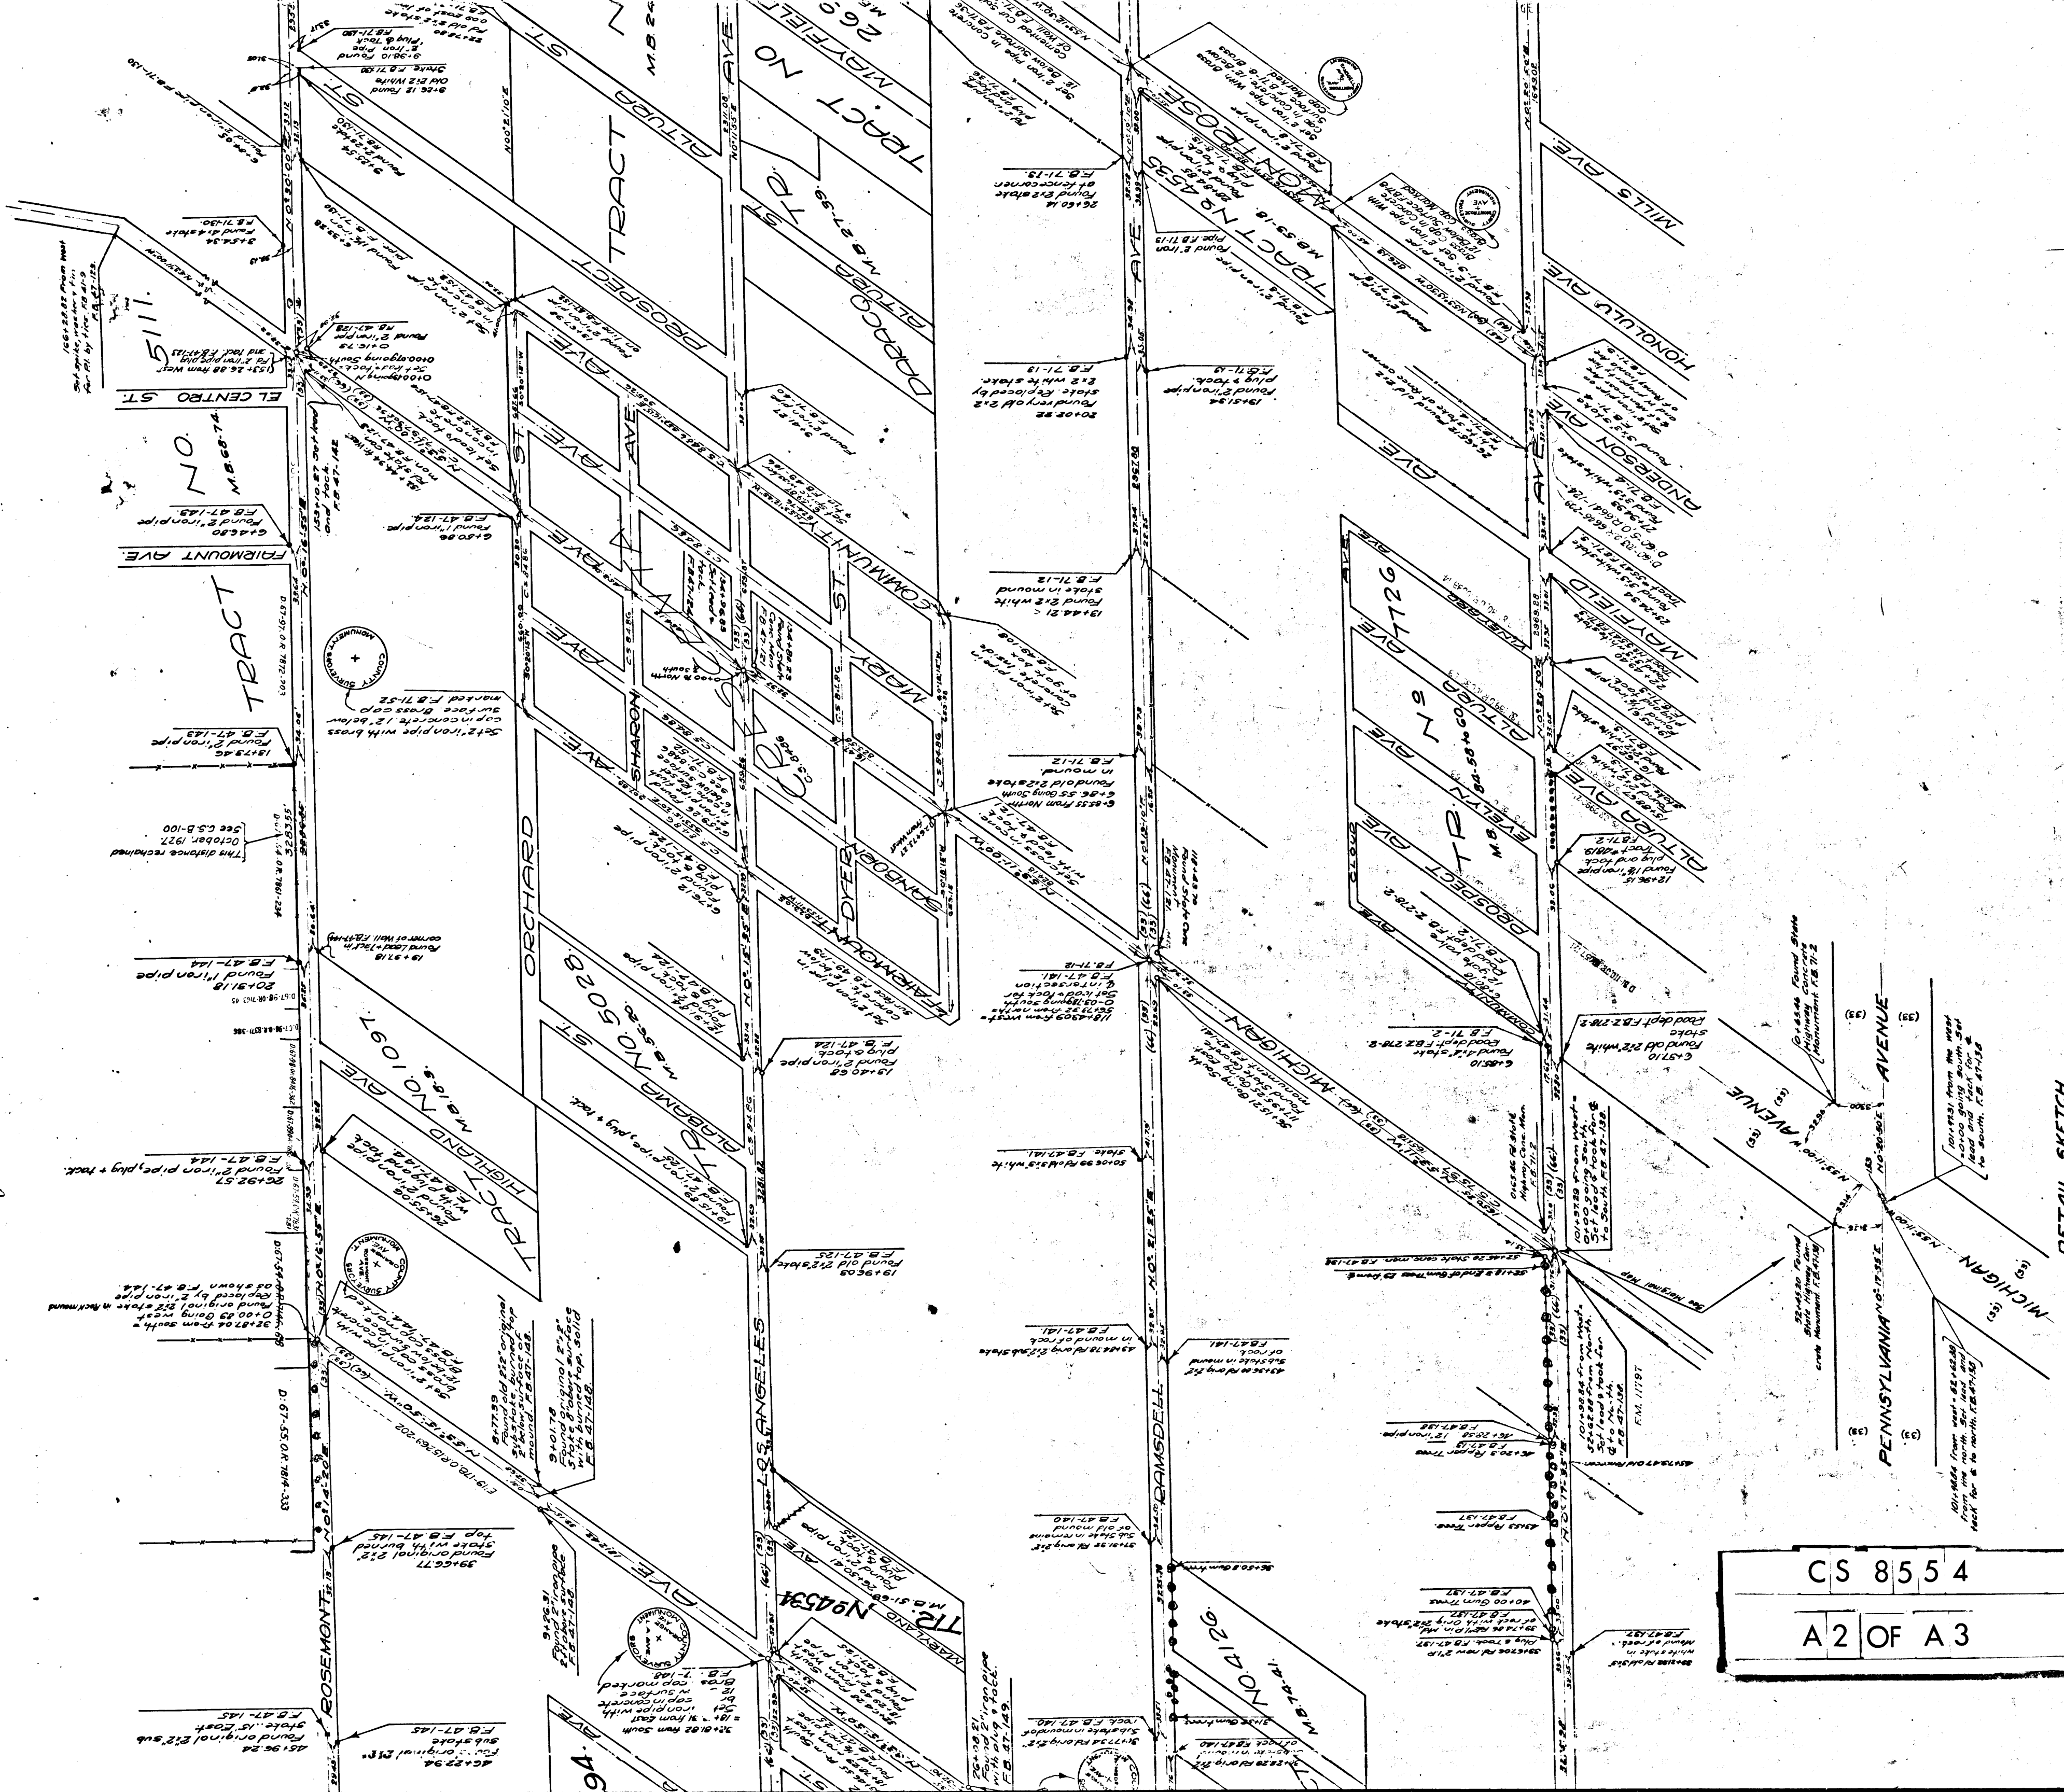

CS 8554
A2 OF A3
DETAIL SKETCH
SCALE: 1 INCH = 40 FT

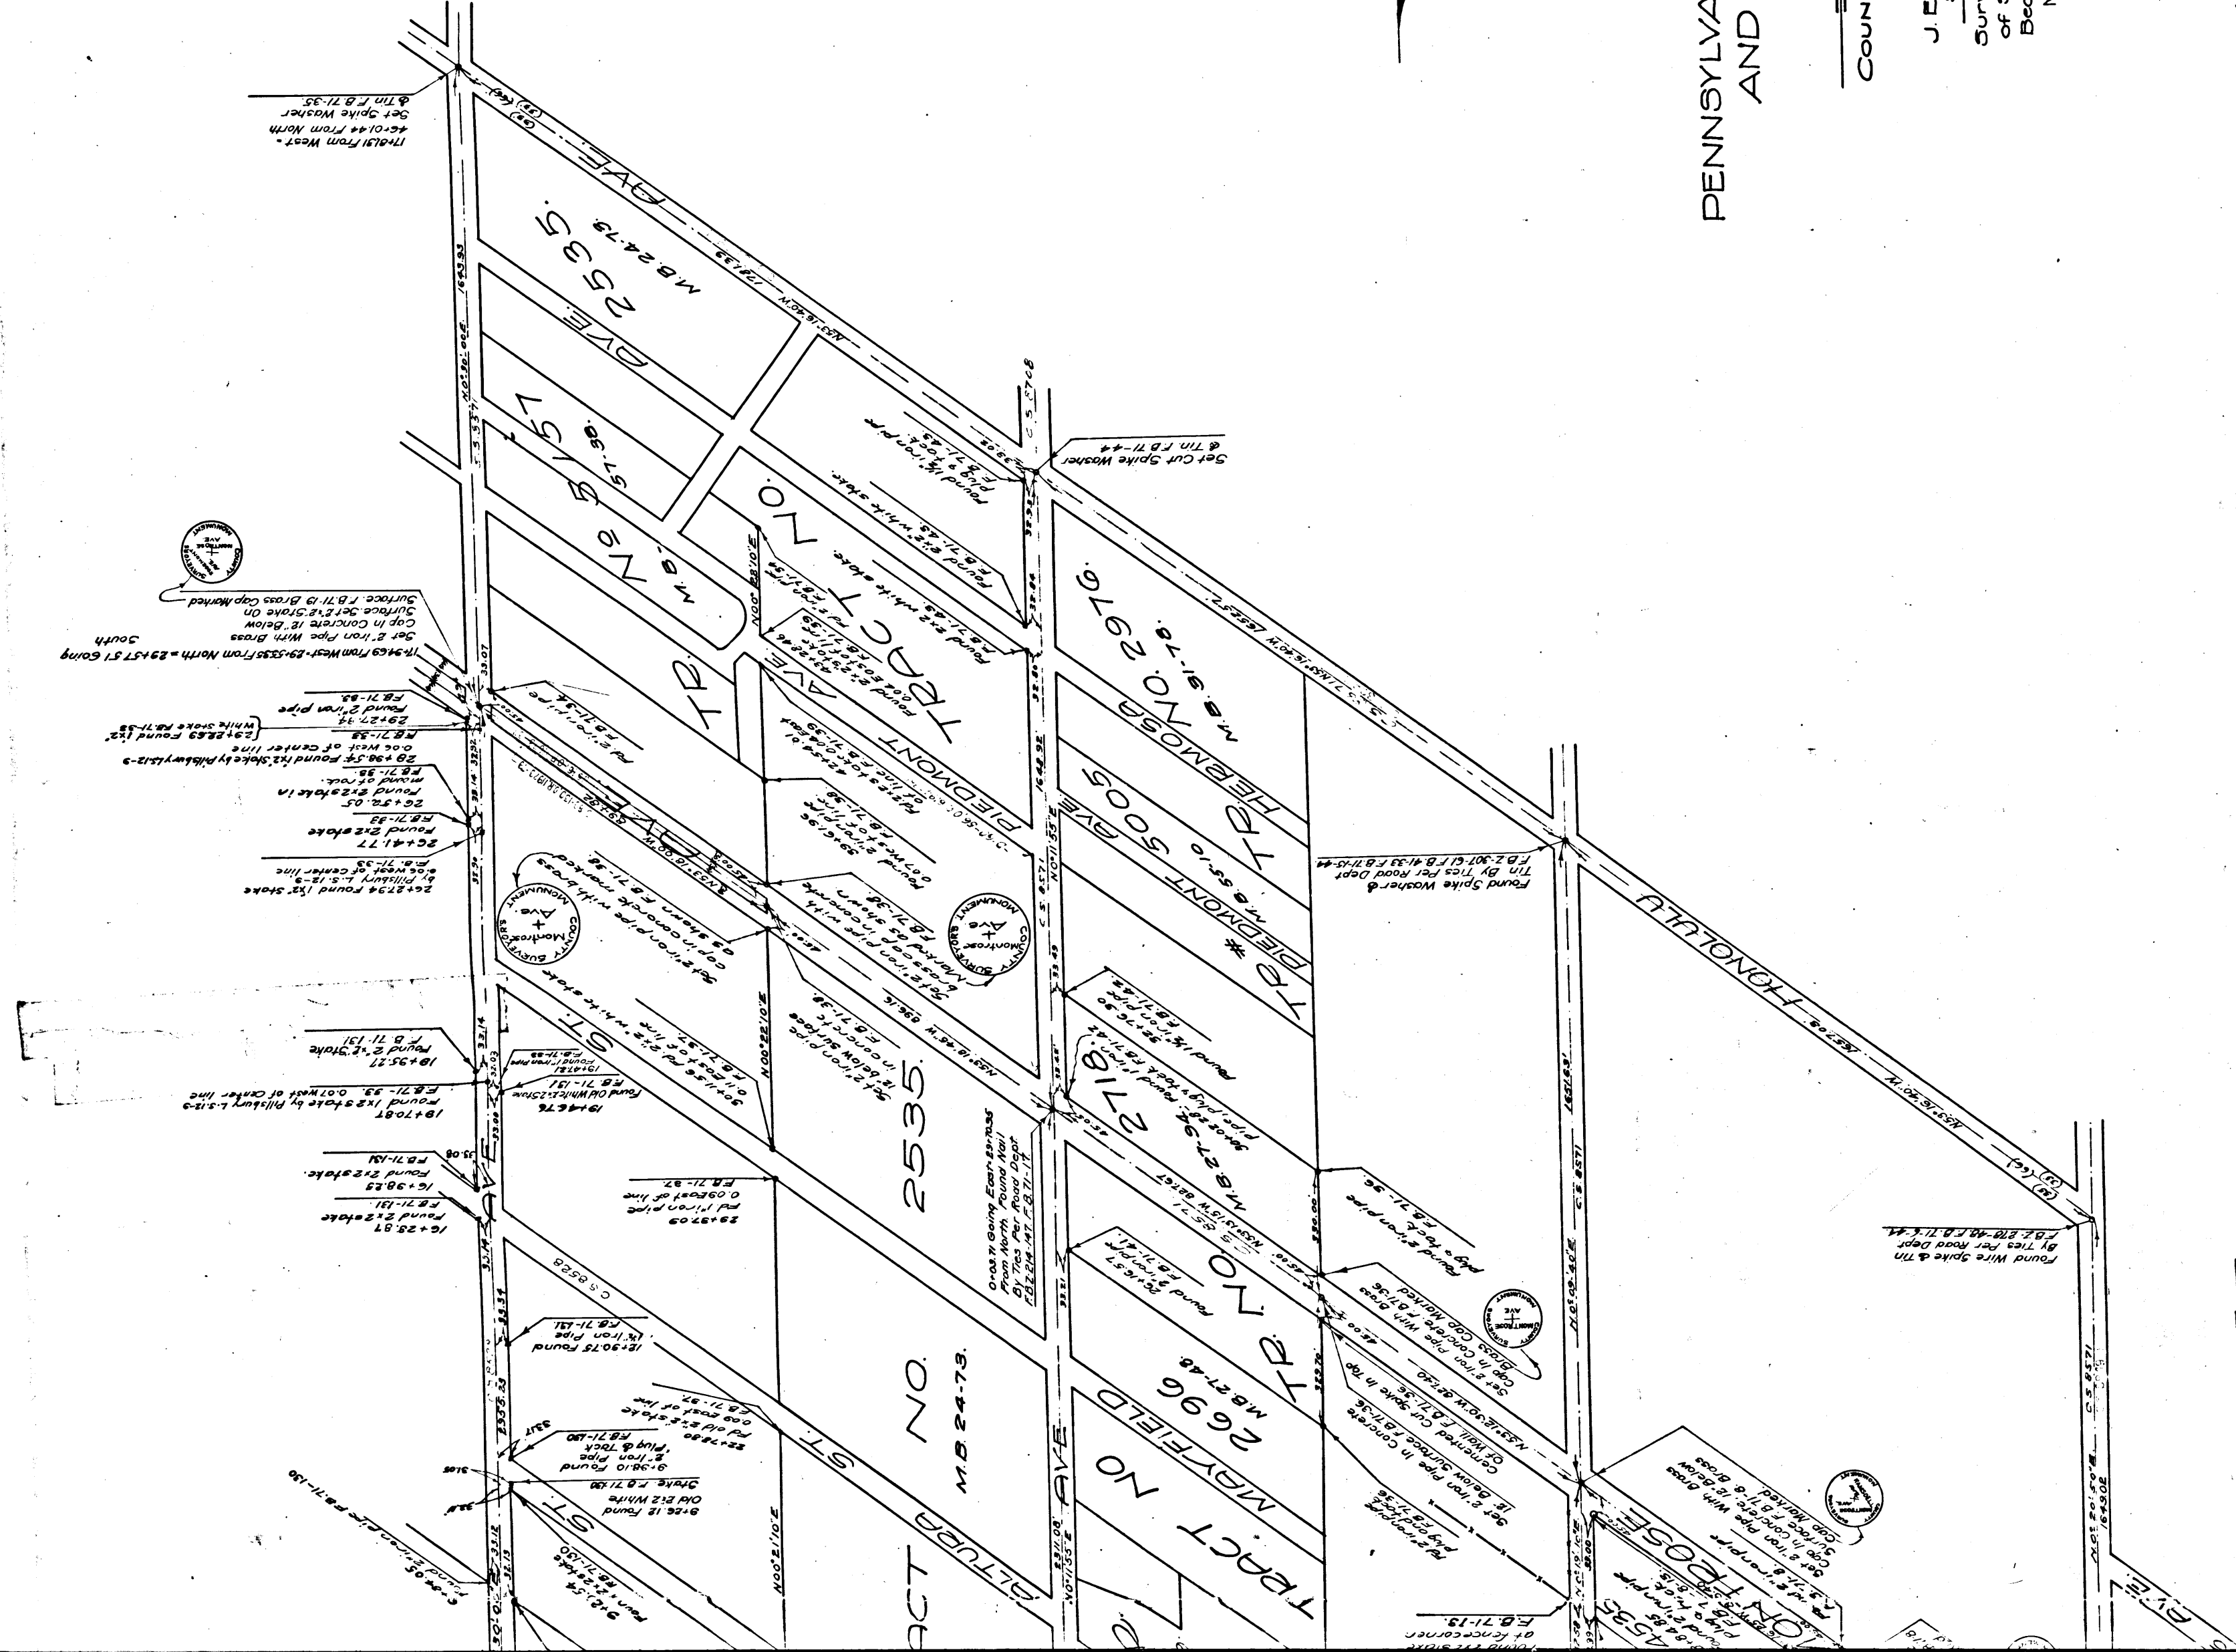

MAP OF
 PENNSYLVANIA, RAMSDELL, LOS ANGELES
 AND ROSEMONT AVENUES
 IN
 LA CANADA

COUNTY SURVEYORS MAP NO. 8554.
 SCALE 1 INCH = 200 FEET.

J. E. Rockhold - County Surveyor
 SURVEYED JAN. TO JULY 1923
 Surveyed under instructions of the Board
 of Supervisors per order dated Dec. 4, 1922.
 Bearings based on bearing of center line of
 Michigan Ave per C. S. 7597 Sheet 1.

FB 47-118 to 150
 FB 71-1 to 54
 FIELD WORK BY - MANKEY
 OFFICE WORK BY - KLISS & TAYLOR
 CHECKED BY - MANKEY

Sheet 41

Los Angeles Ave changed to La Crescenta Ave D. 49-33 P. 8. 40-42

CS 8554
 A3 OF A3