

PROFILES OF
PROPOSED STORM DRAINS AT
CENTRAL WAREHOUSE SITE
COUNTY SURVEYORS MAP NO 8558

J.E. ROCKHOLD COUNTY SURVEYOR

SURVEYED MAY 1923.

SCALE HOR. 1" = 40 FT.
VER. 1" = 4 FT.





L.B. 117-21 to 27

FIELD WORK BY MANKEY
OFFICE WORK BY IRWIN
CHECKED BY COON


For Alignment See C.S. Map No. 8558

I.M. 8

Note: Elevations Hereon Are Based on Old Los Angeles City Datum Per Elevation of 305.00 on B.M. in L.B. 83 Pg. 21, which is 5.764 Below U.S.G.S. B.M. No 880 (1928 Adj.) Via Ties Per L.B. 87 Pgs. 14 & 16, & F.B. 147 Pg. 66.
Therefore Add 5.764 To All Elevations Shown Hereon To Place Same on U.S.G.S. - 1928 Datum.

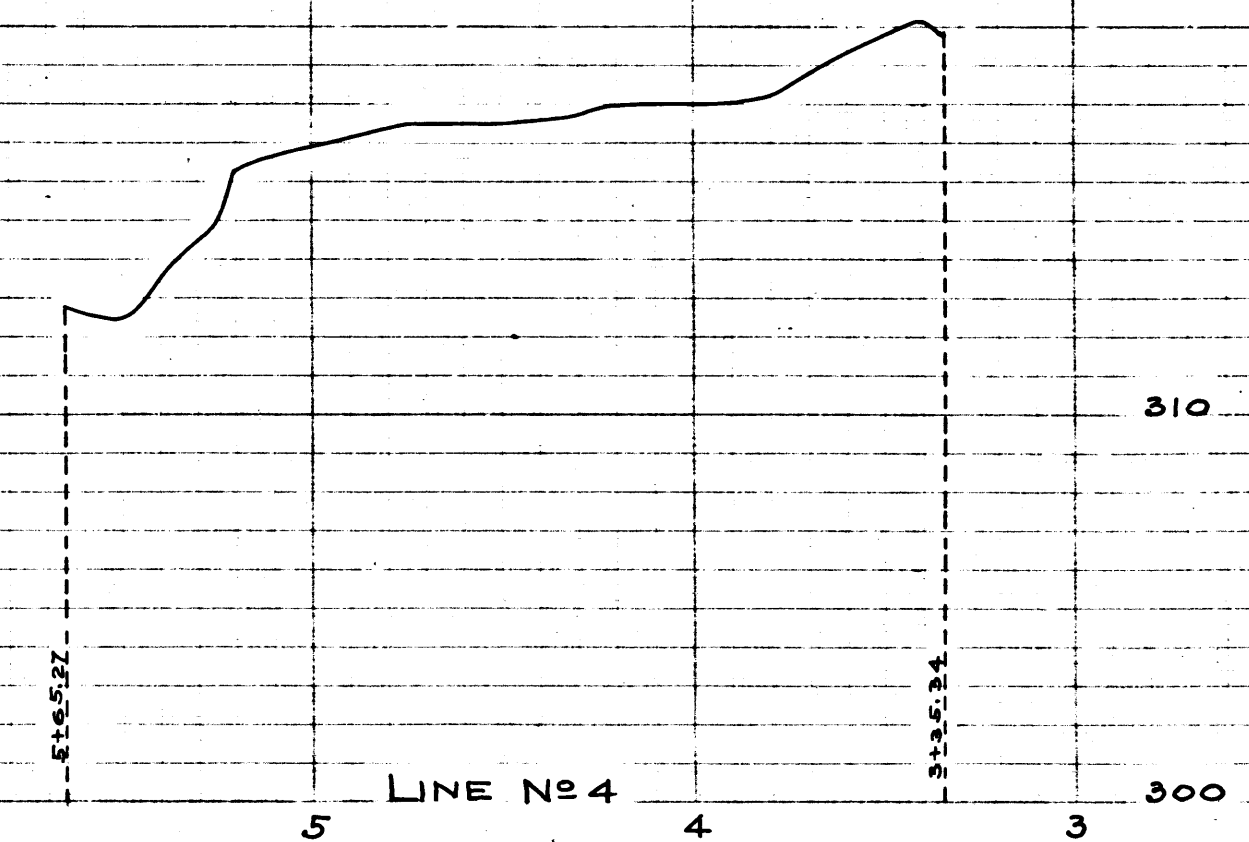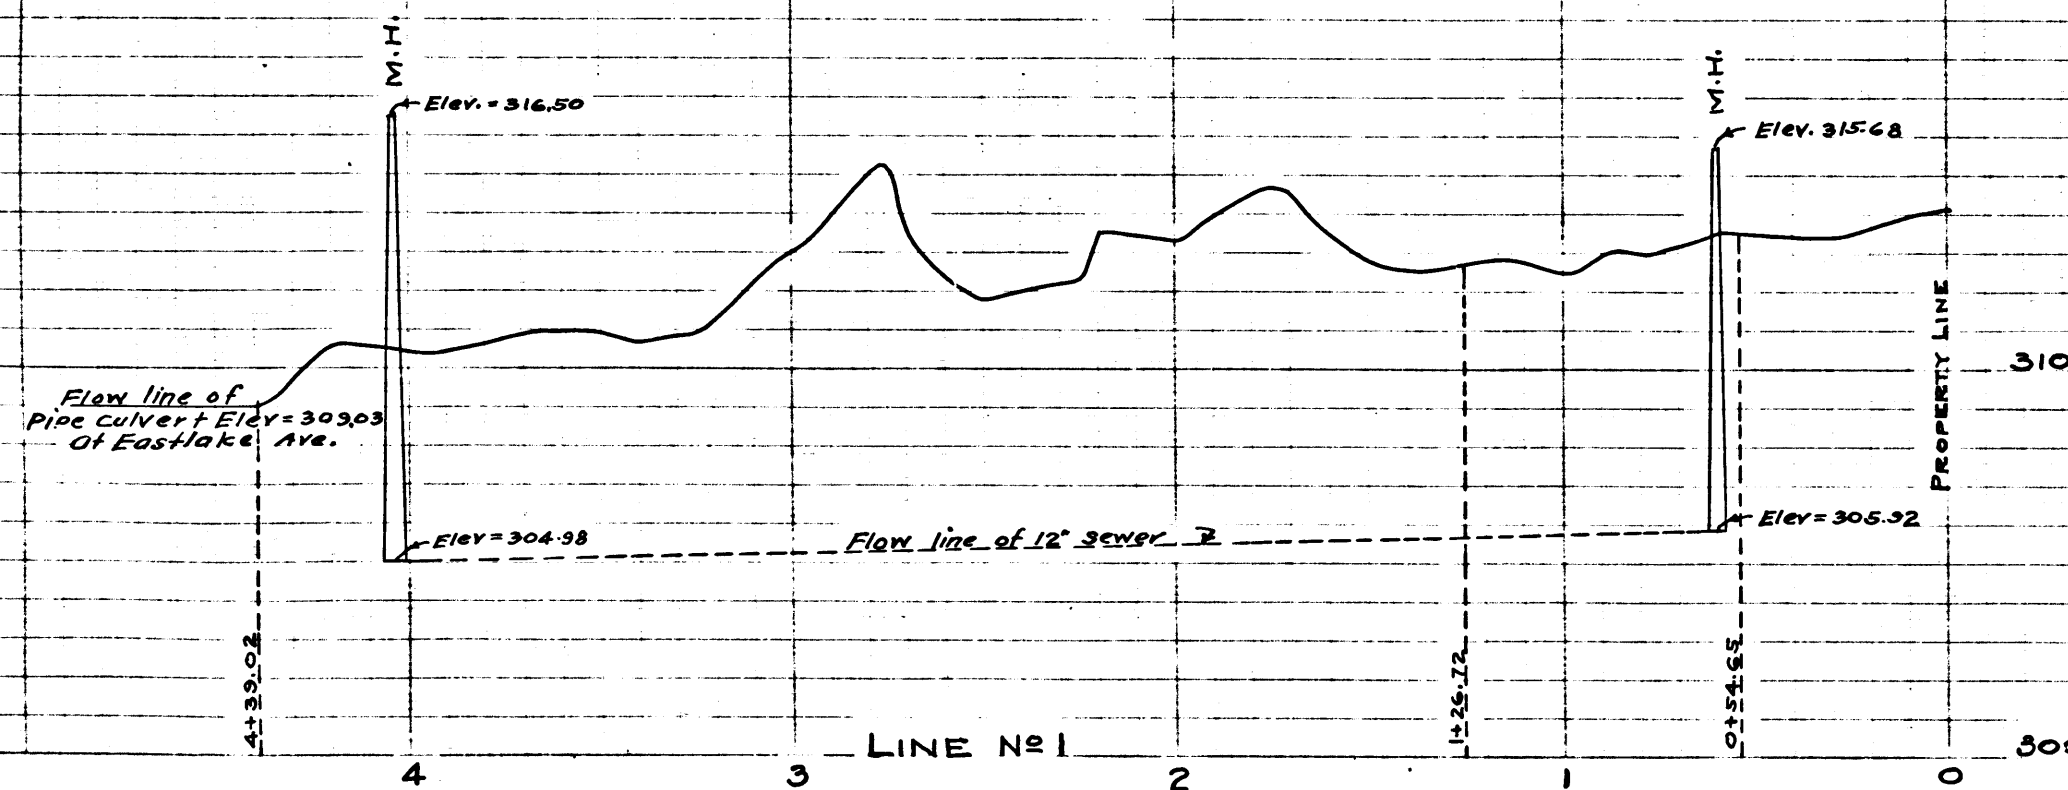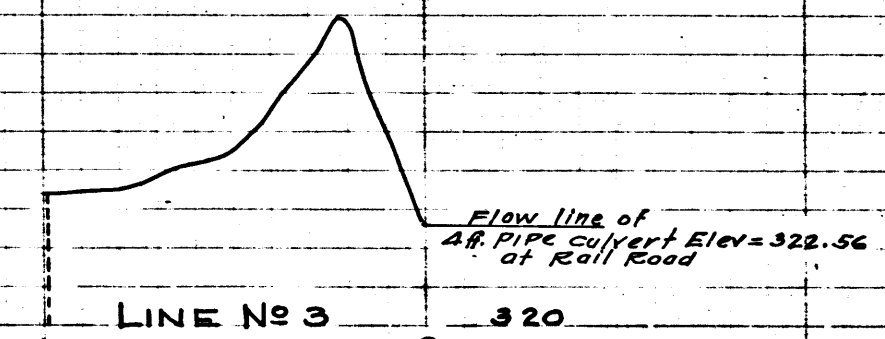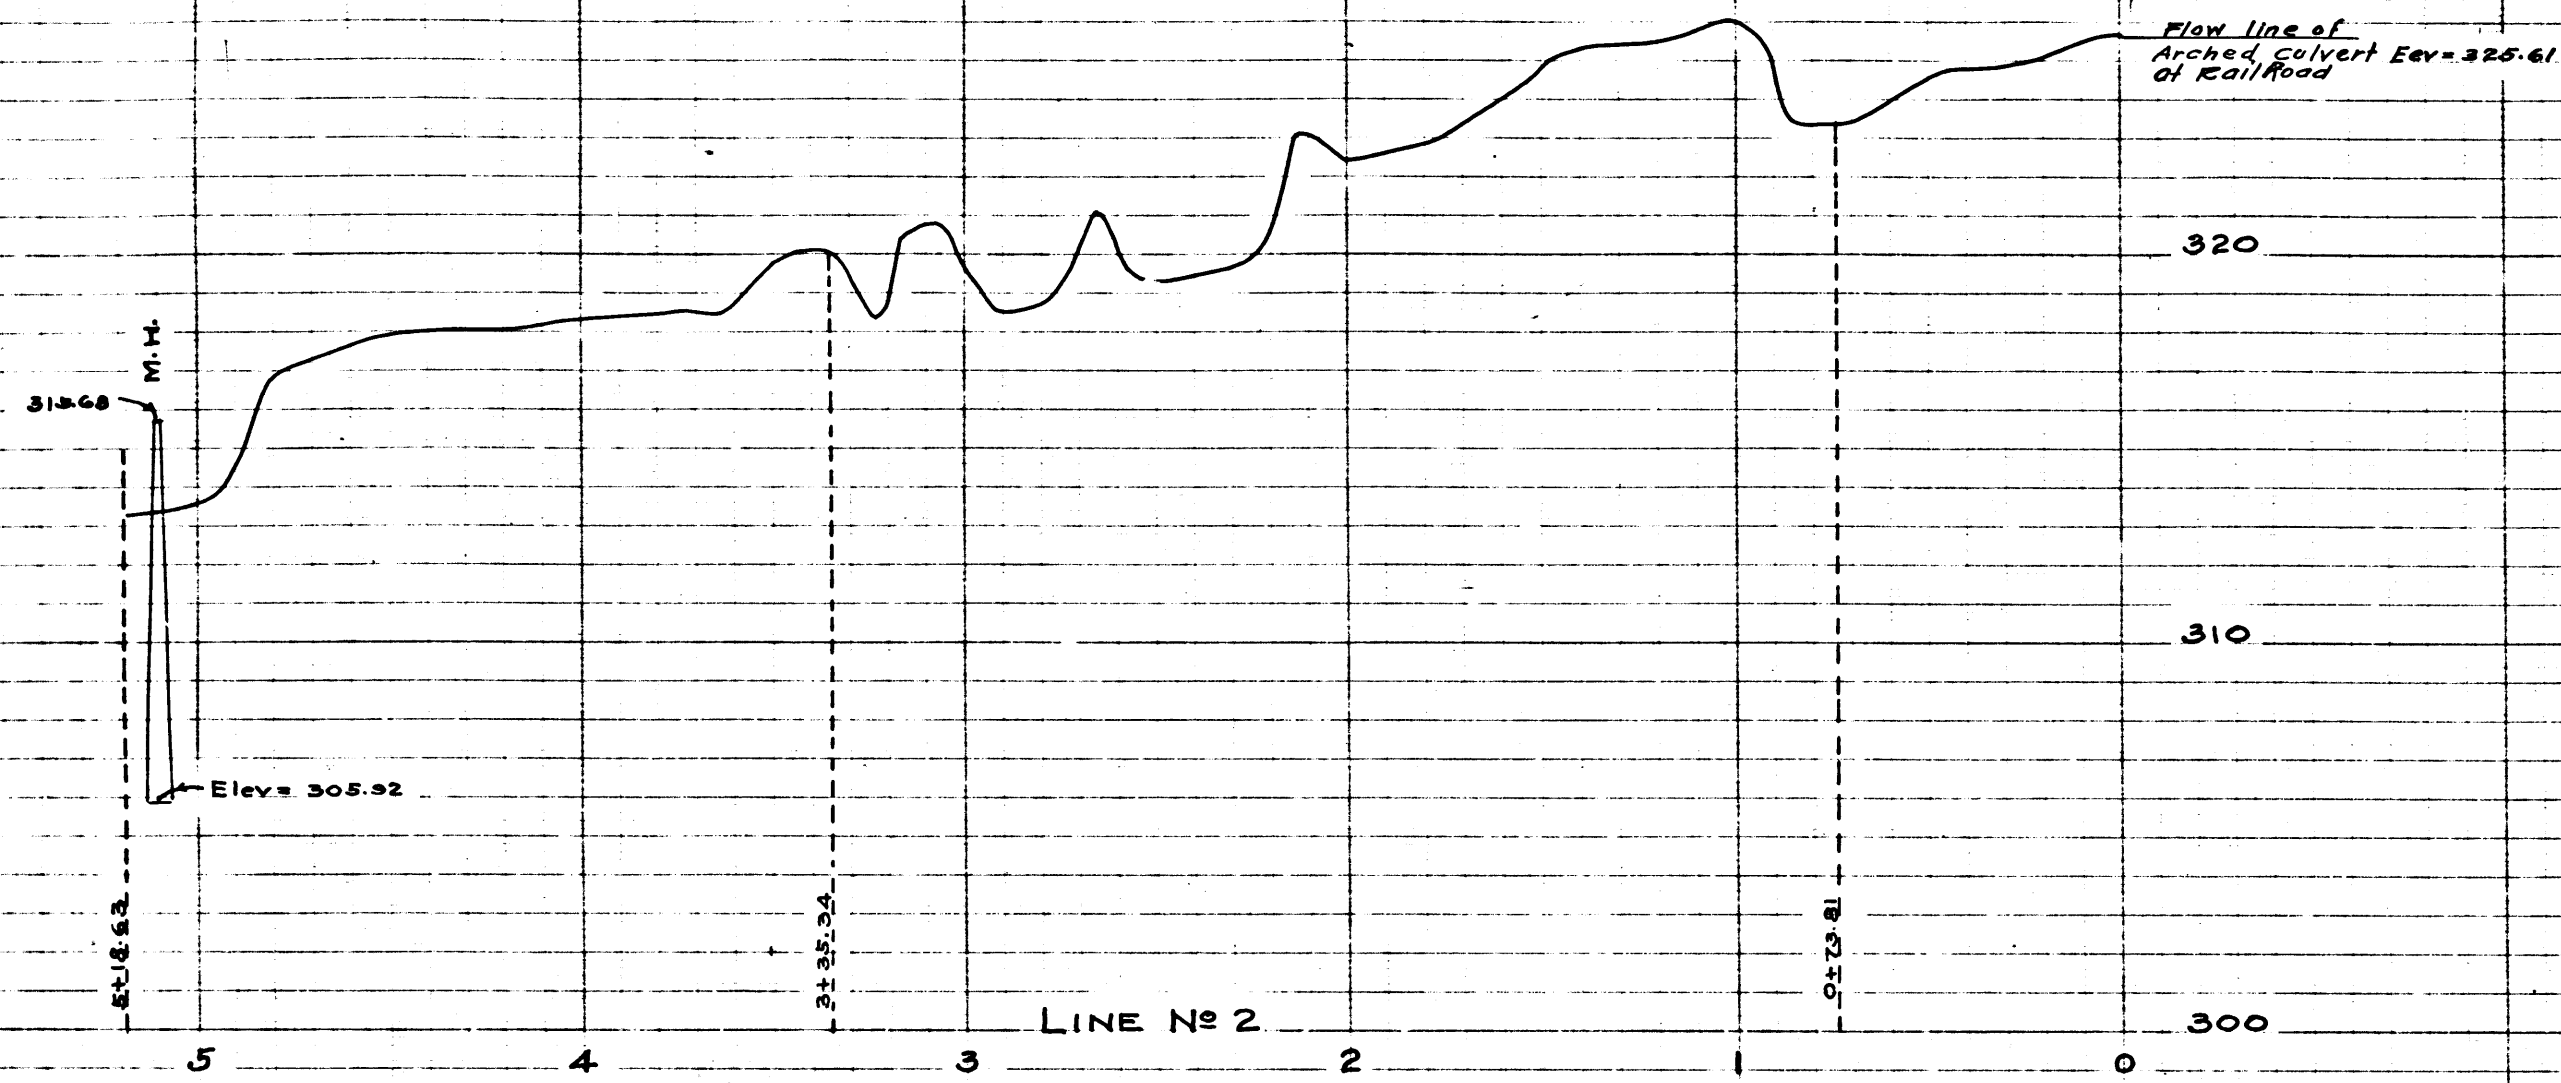

CS 8559

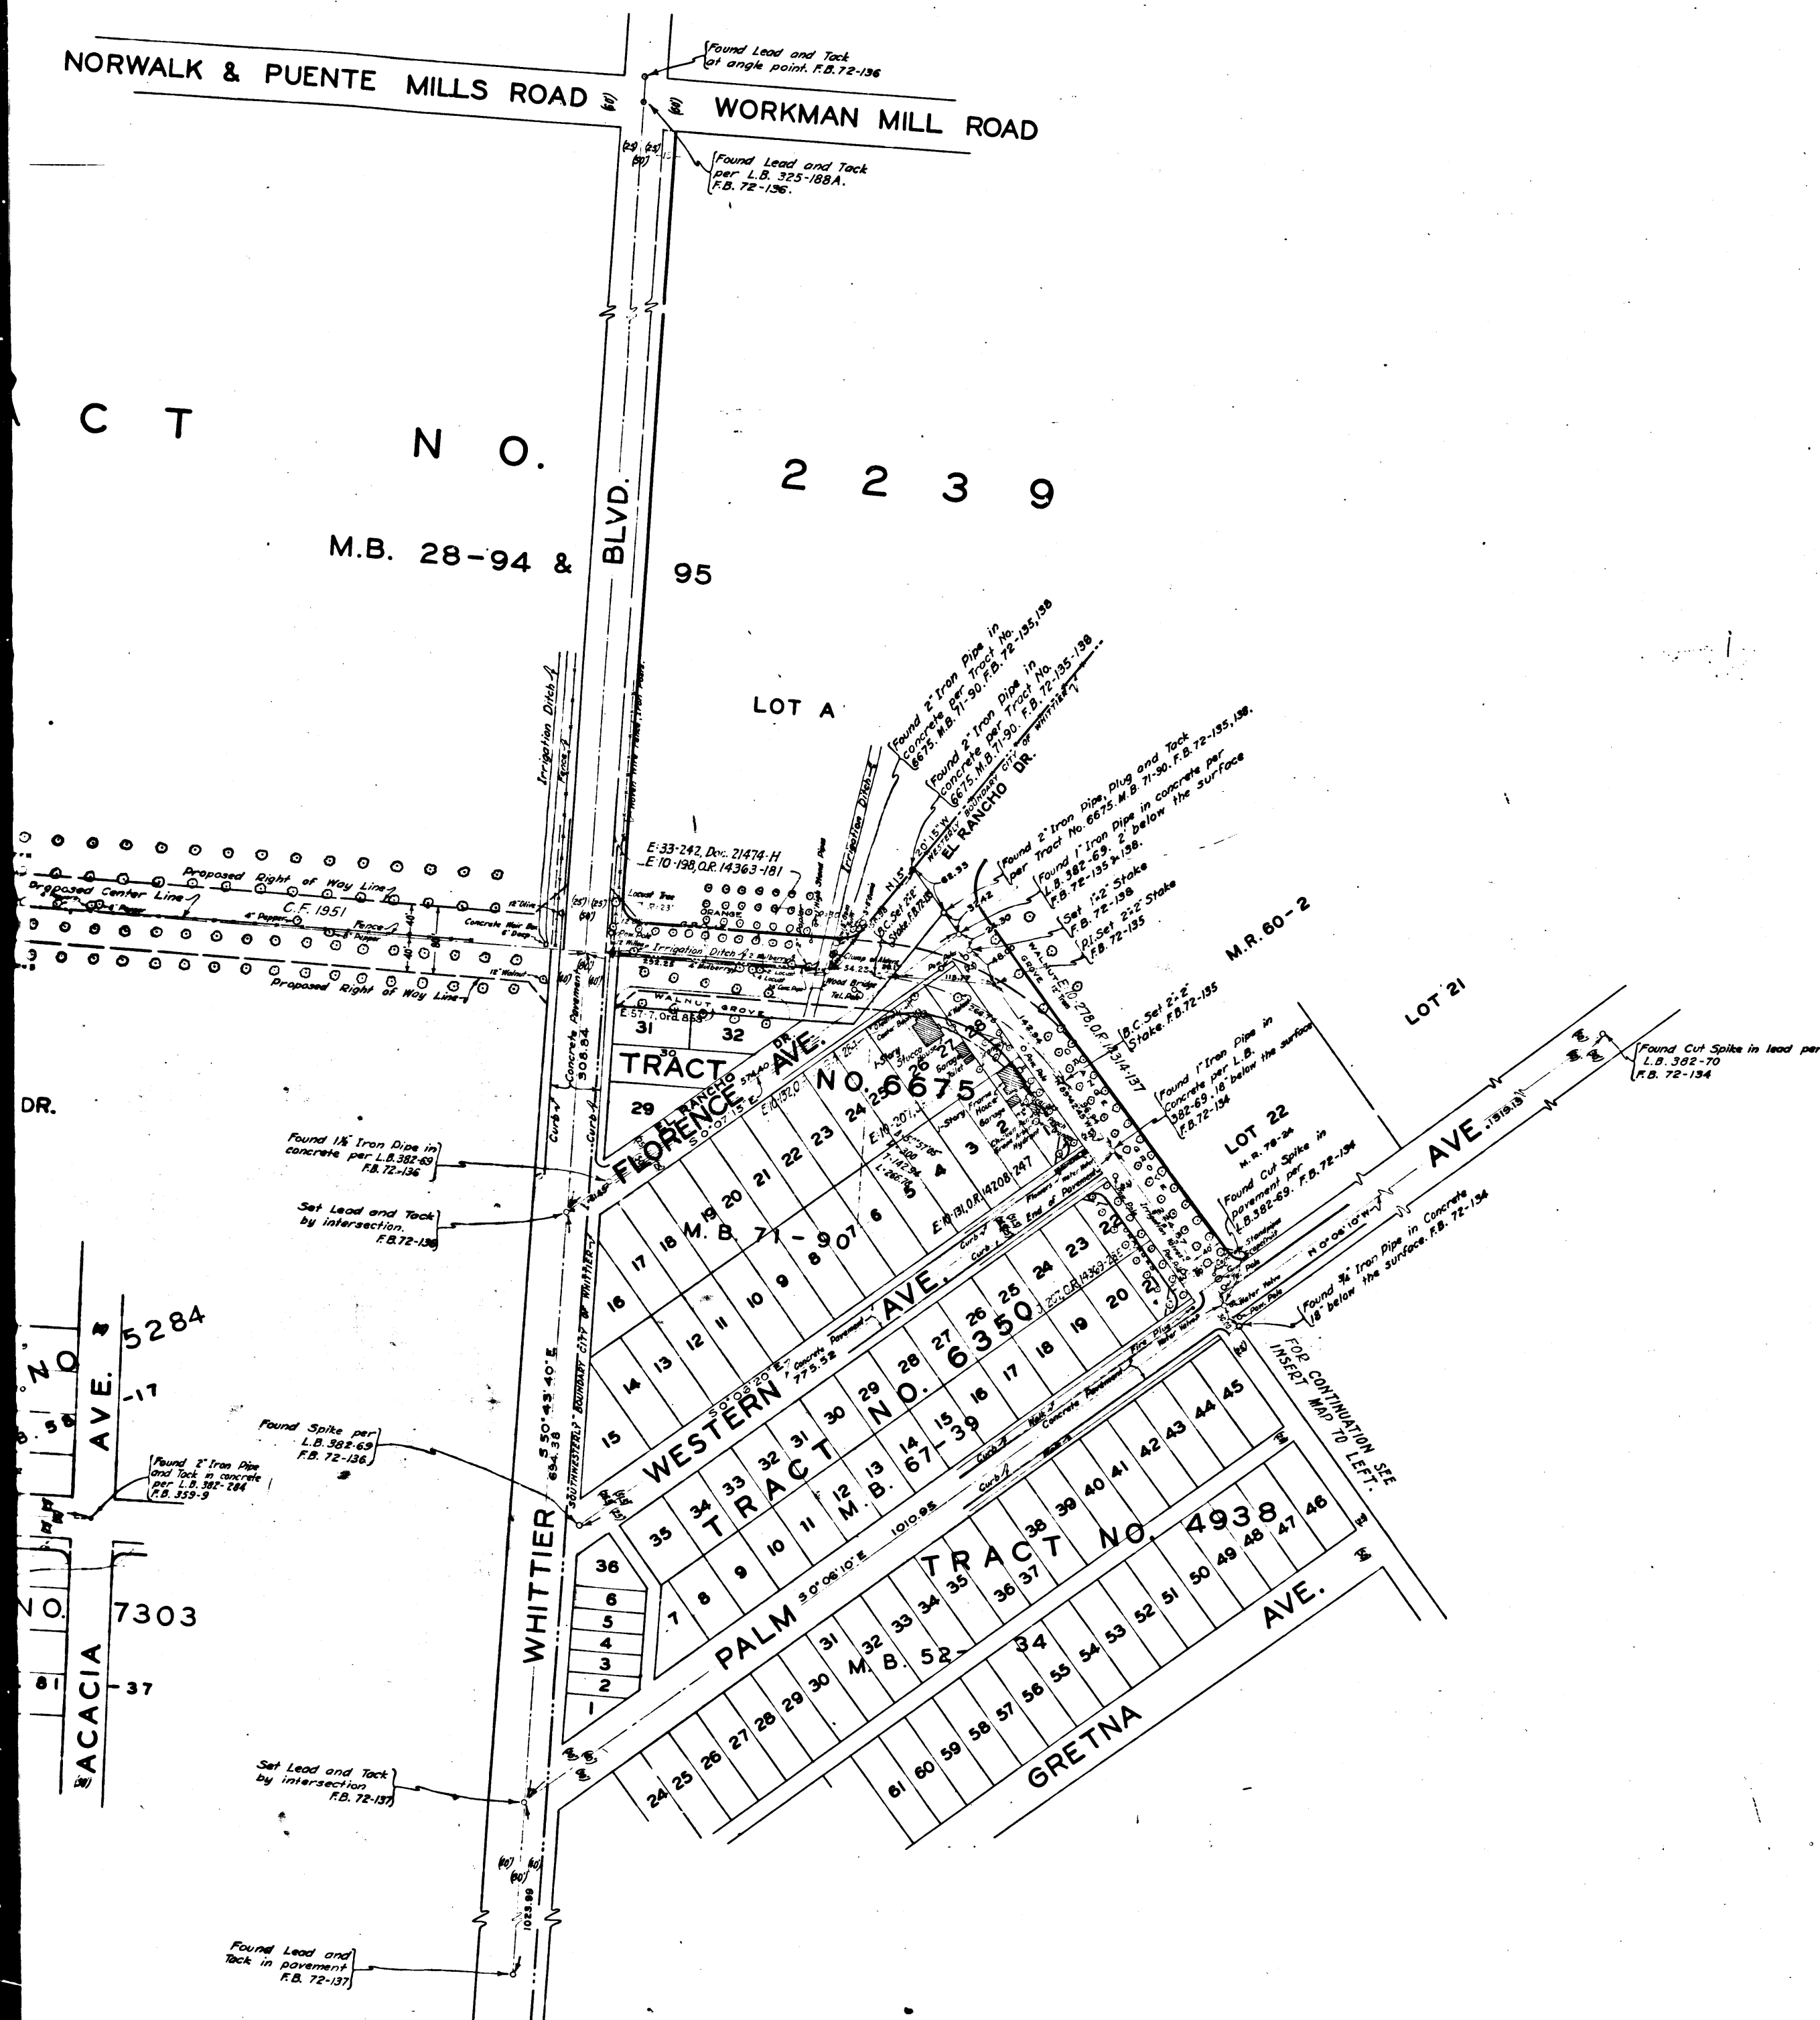

MAP OF
BROADWAY
 FROM
 NORWALK AND PUENTE MILLS ROAD
 TO
 MAGNOLIA AVE.

COUNTY SURVEYORS MAP NO 8959
 SCALE - 1 INCH = 100 FT.

ACQUISITION AND IMPROVEMENT DISTRICT NO 118
 WORK ORDER NO 4118

J.E. ROCKHOLD - COUNTY SURVEYOR
 SURVEYED - JUNE 1927.

SURVEYED UNDER INSTRUCTIONS OF THE
 BOARD OF SUPERVISORS PER ORDER DATED
 MAY 31, 1927.

BEARINGS ARE BASED ON THE BEARING OF
 CENTER STREET PER C.S. 8594, SHEET 2

F.B. 72-133-157. F.B. 359-1-16.

FIELD WORK BY.....H.F. EVANS.
 OFFICE WORK BY.....A.C. JOHNSON.
 CHECKED BY.....D.M. FINLEY.

Sheet 37

CS 8959

A 4 OF A 4