


RANCHO VICENTE
 SAN YACINTO
 WESTGATE HTS. ACRES
 No. 22
 No. 23
CS	8561
A1	OF A8

Continued on C.S. 8562

MONICA

Block 40
S.M.L. & W. Co.

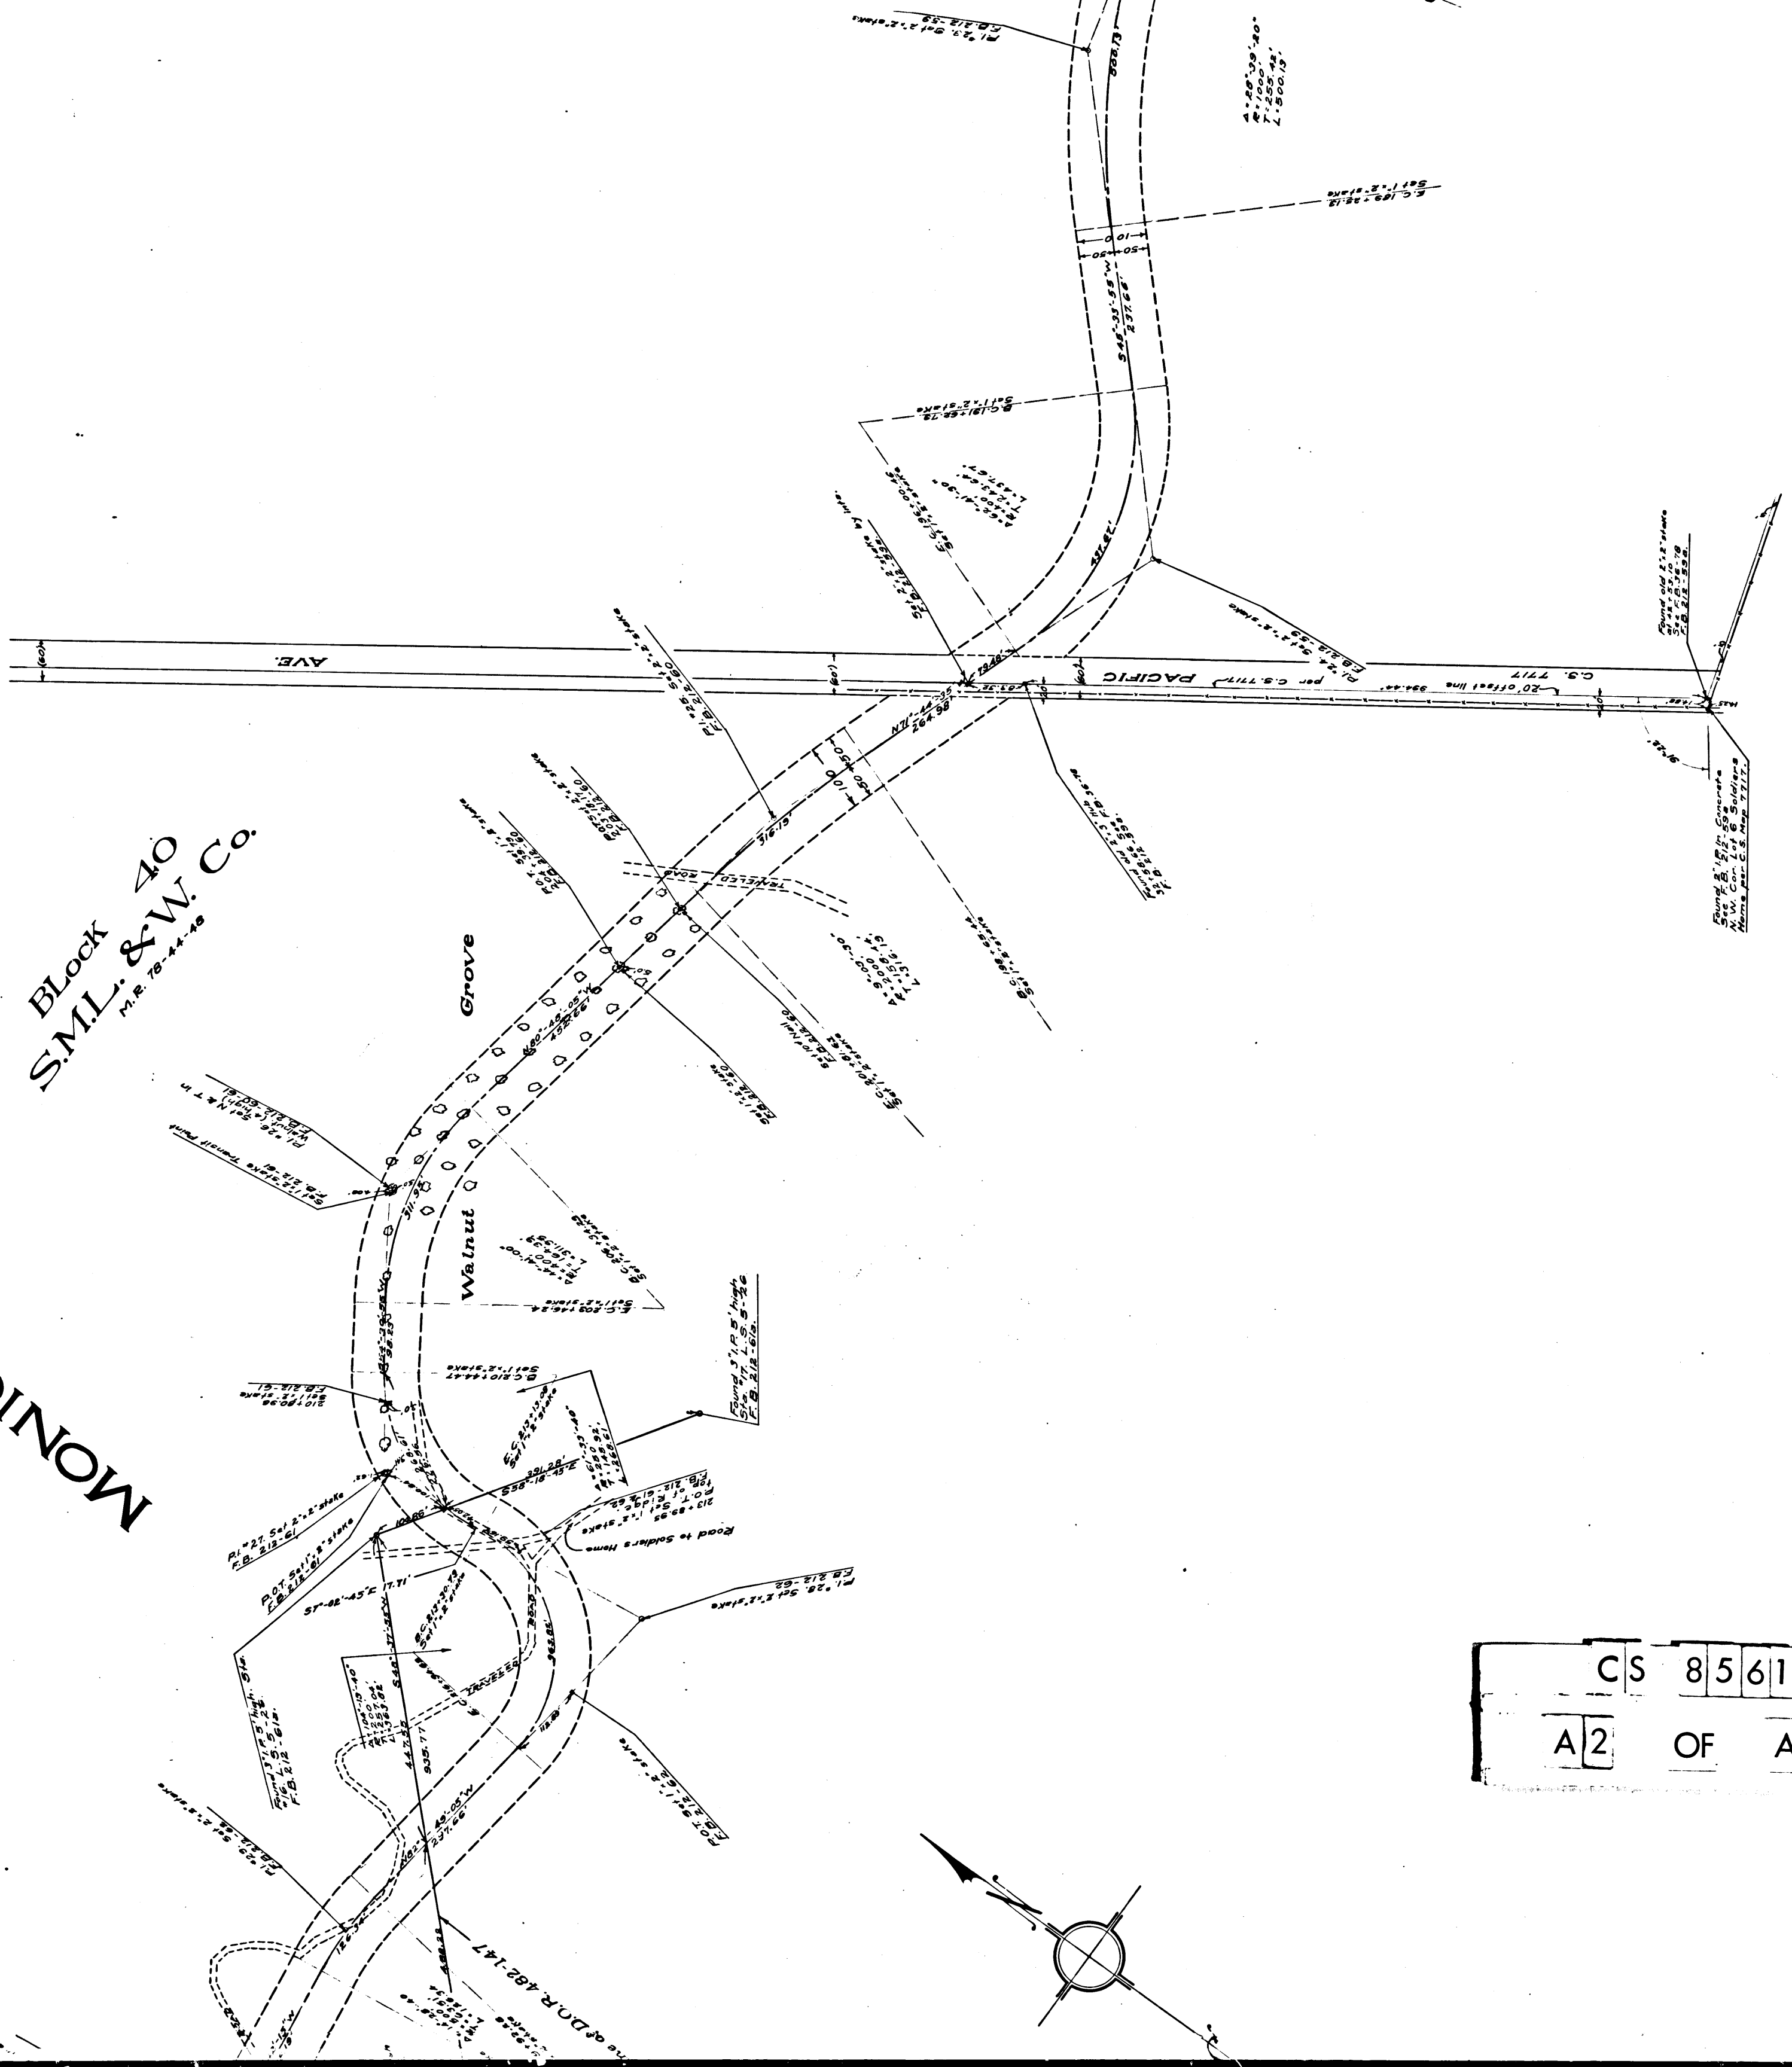

CS	8561
A2	OF A8

