
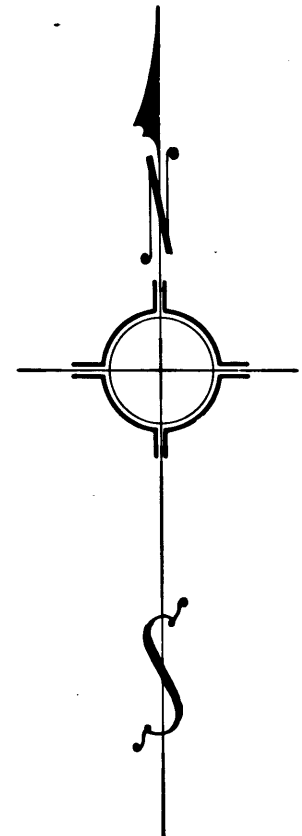


T7N.R.15W

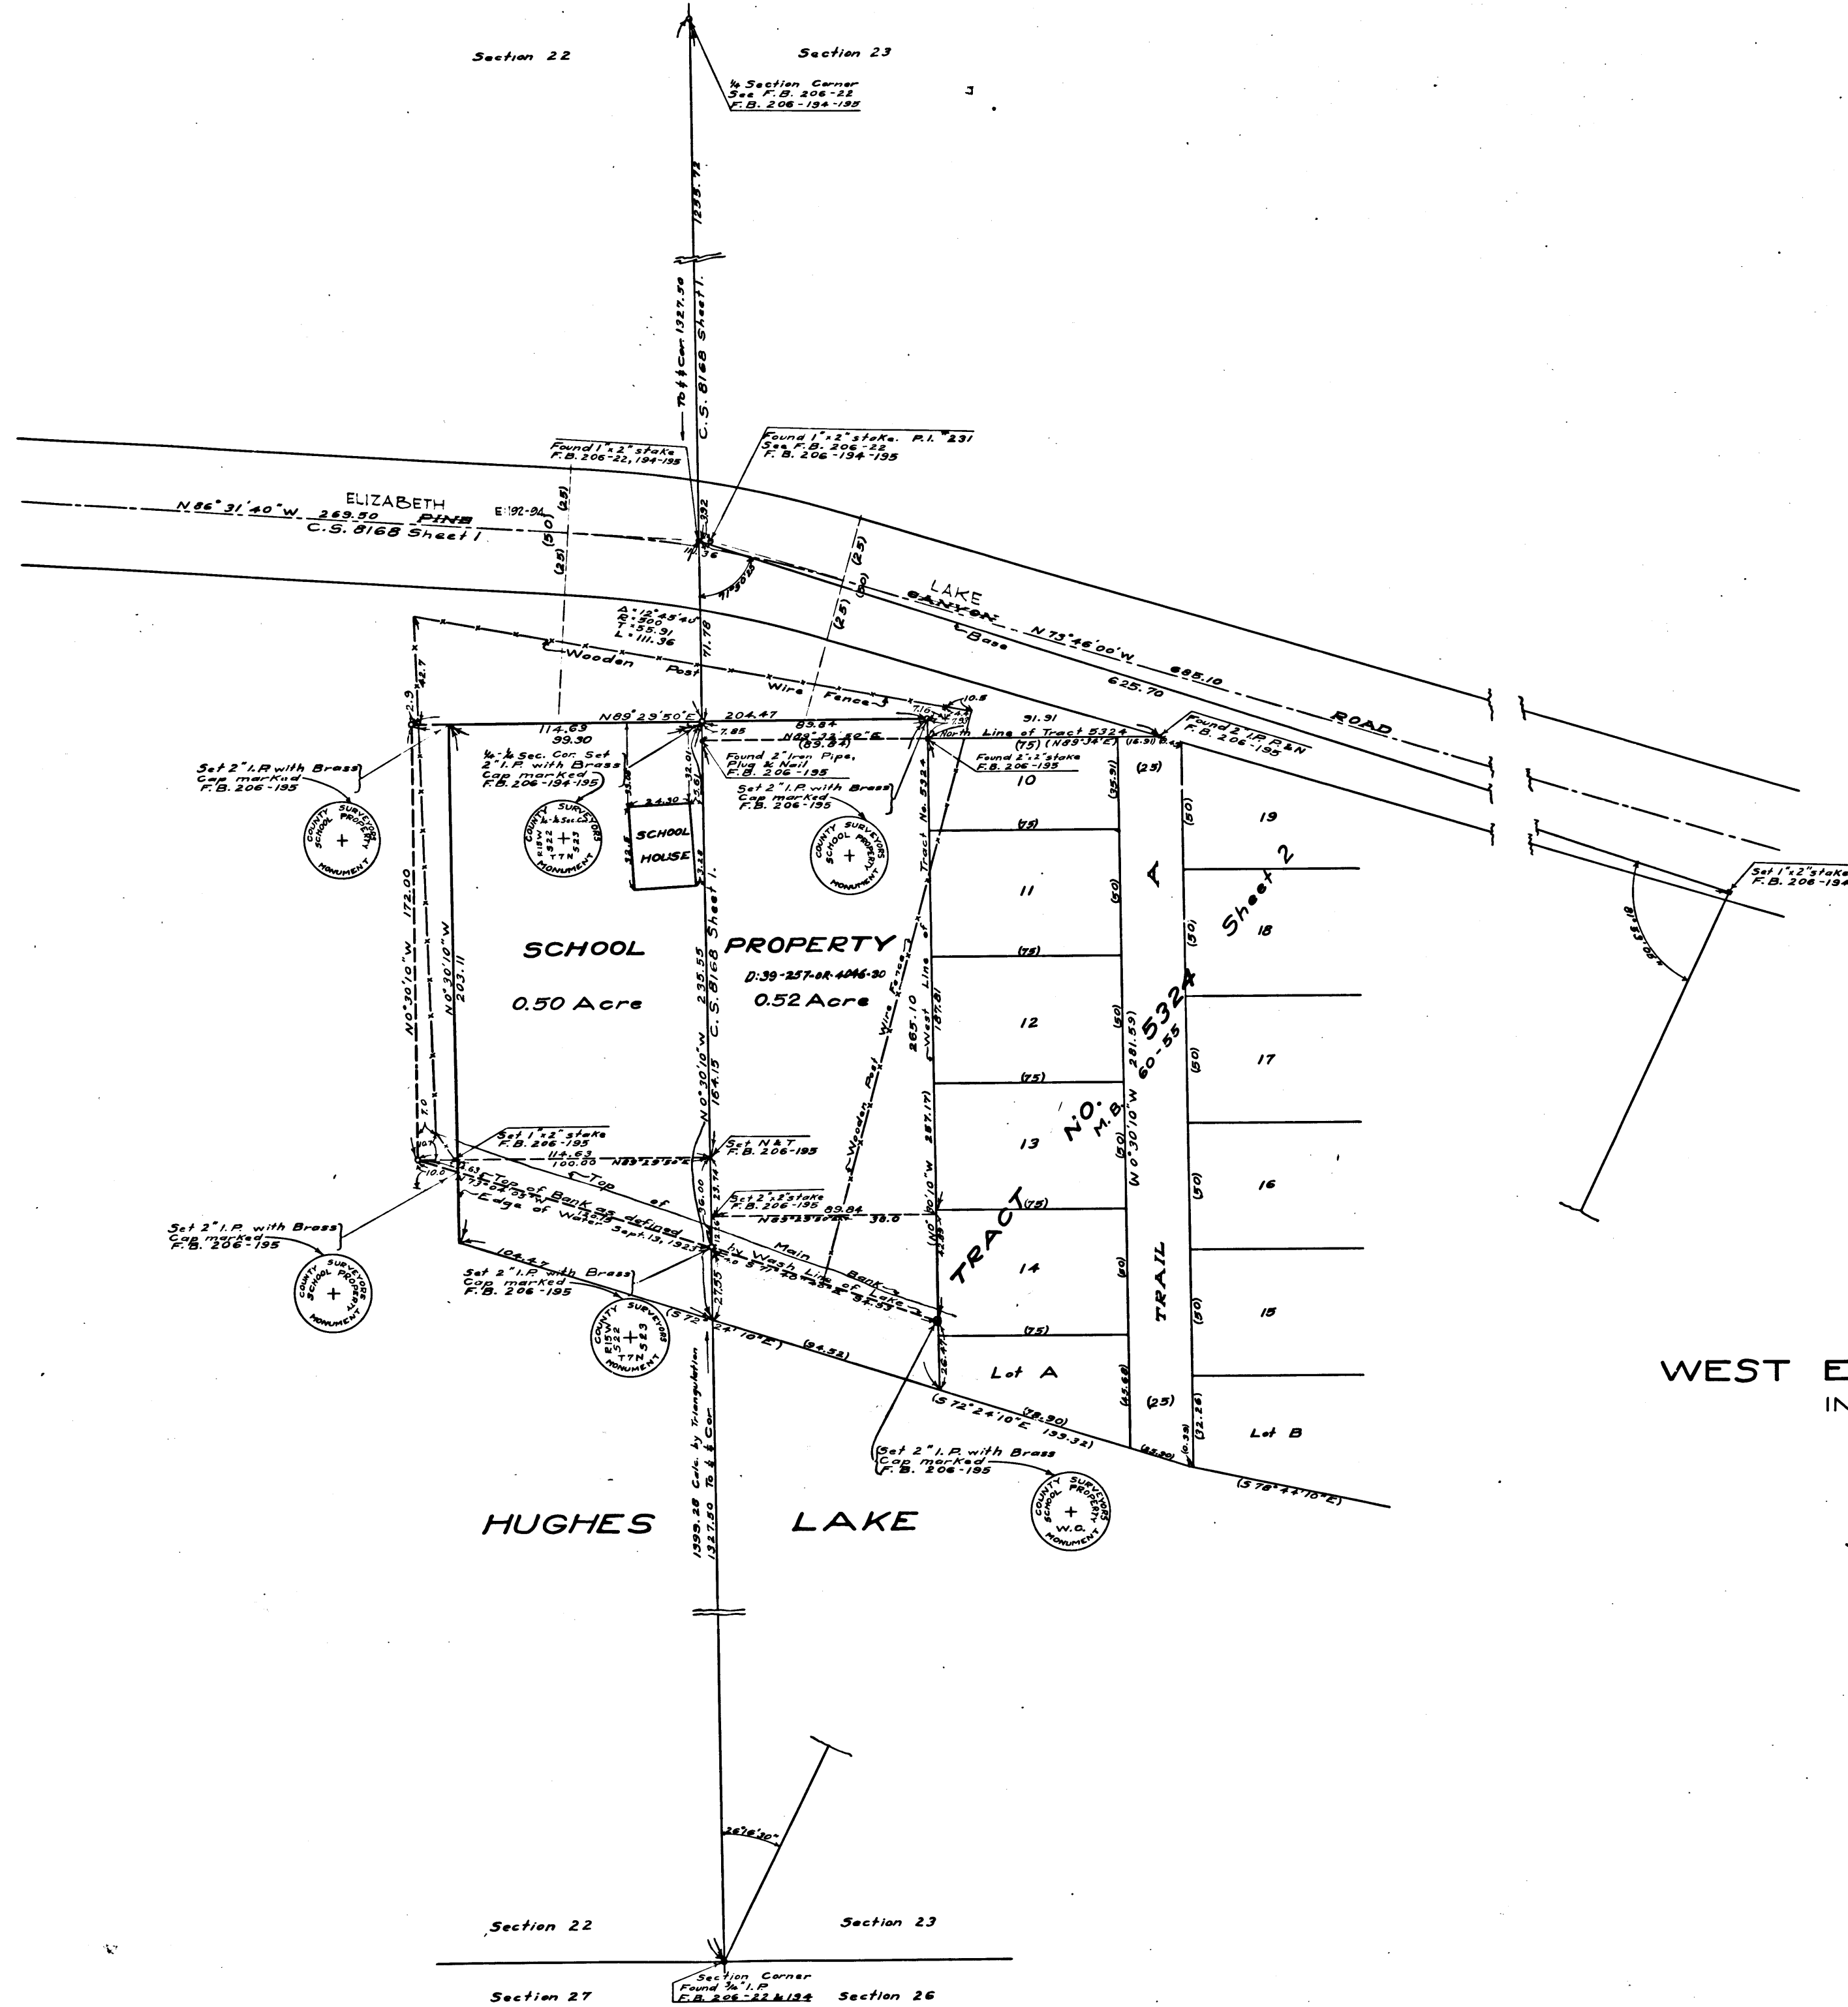

MAP OF
SCHOOL LOT
 IN
WEST ELIZABETH LAKE SCHOOL DISTRICT
 IN SECTIONS 22 & 23, T.7N.R.15W, S.B.M.

COUNTY SURVEYOR'S MAP NO. 8564
 Scale 1 inch = 30 Feet

J. E. ROCKHOLD COUNTY SURVEYOR

Surveyed in September 1923 under instructions of the Board
 of Supervisors per order dated September 11, 1923.
 Bearings based on bearing of Pine Canyon Road
 per C. S. Map No. 8168 Sheet 1.

F.B. 206-193-195.

Field Work by H.I. Comly
 Office Work by R.A. Overton
 Checked by F.M. Coon

Sheet 72

CS 8564