
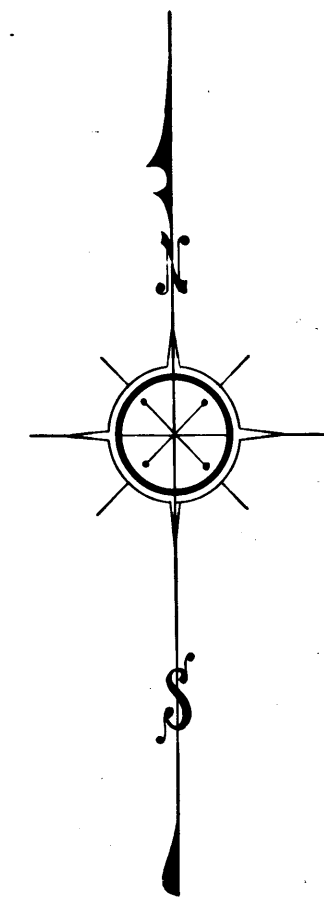


CS	8574
A1	OF A3

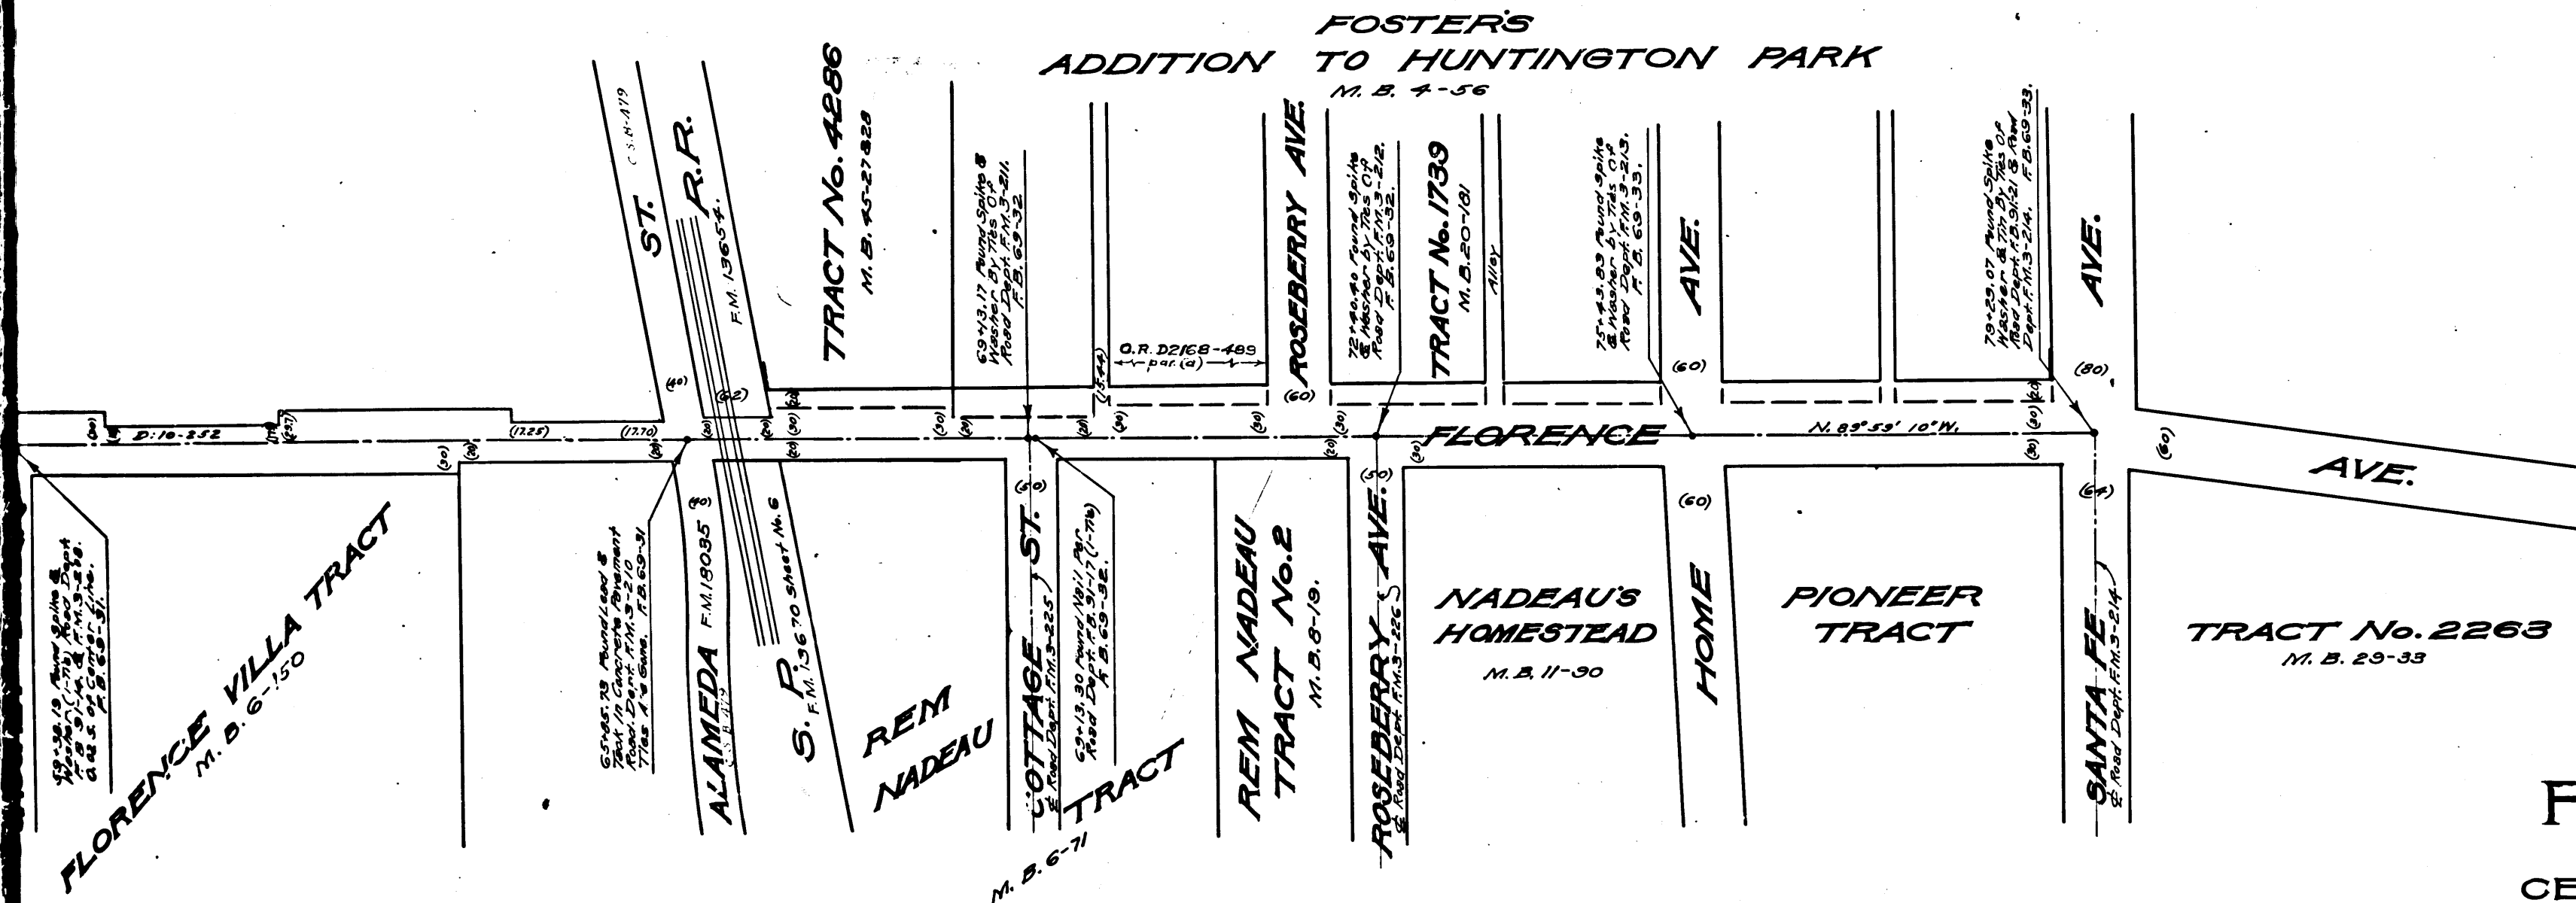

MAP OF
FLORENCE AVENUE
FROM
CENTRAL AVENUE TO SANTA FE AVENUE

COUNTY SURVEYOR'S MAP No. 8574
SCALE: 1" = 100 FEET



J.E. Rockhold County Surveyor
Surveyed September, 1923

Surveyed Under Instructions of The Board of Supervisors Per Order Dated August 27, 1923.
Bearings Based On Center Line of Florence Avenue As Shown On Tract No. 5450 Per M. B. 59-94

F.B. 69-23 to 33
Field Work BY A.E. Dunn
Office Work BY A.J. Morrison & F.M. Coon
Checked BY A.D. Irwin

CS	8574
A3	OF A3

Sht. 67

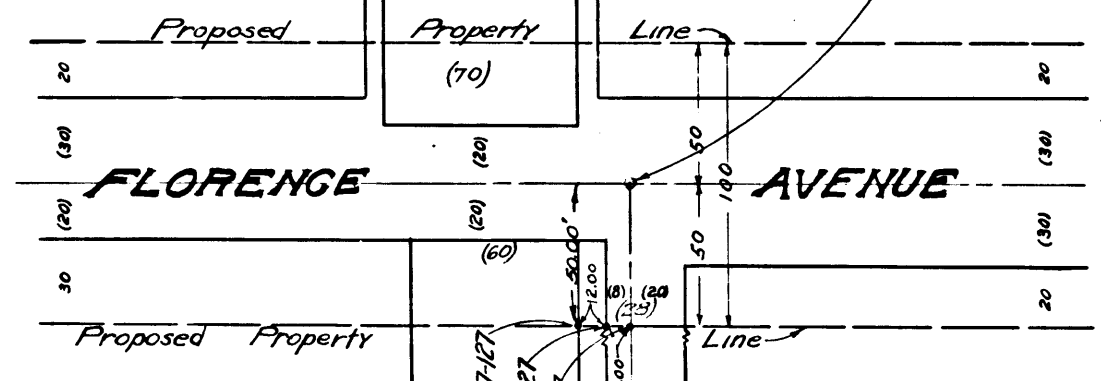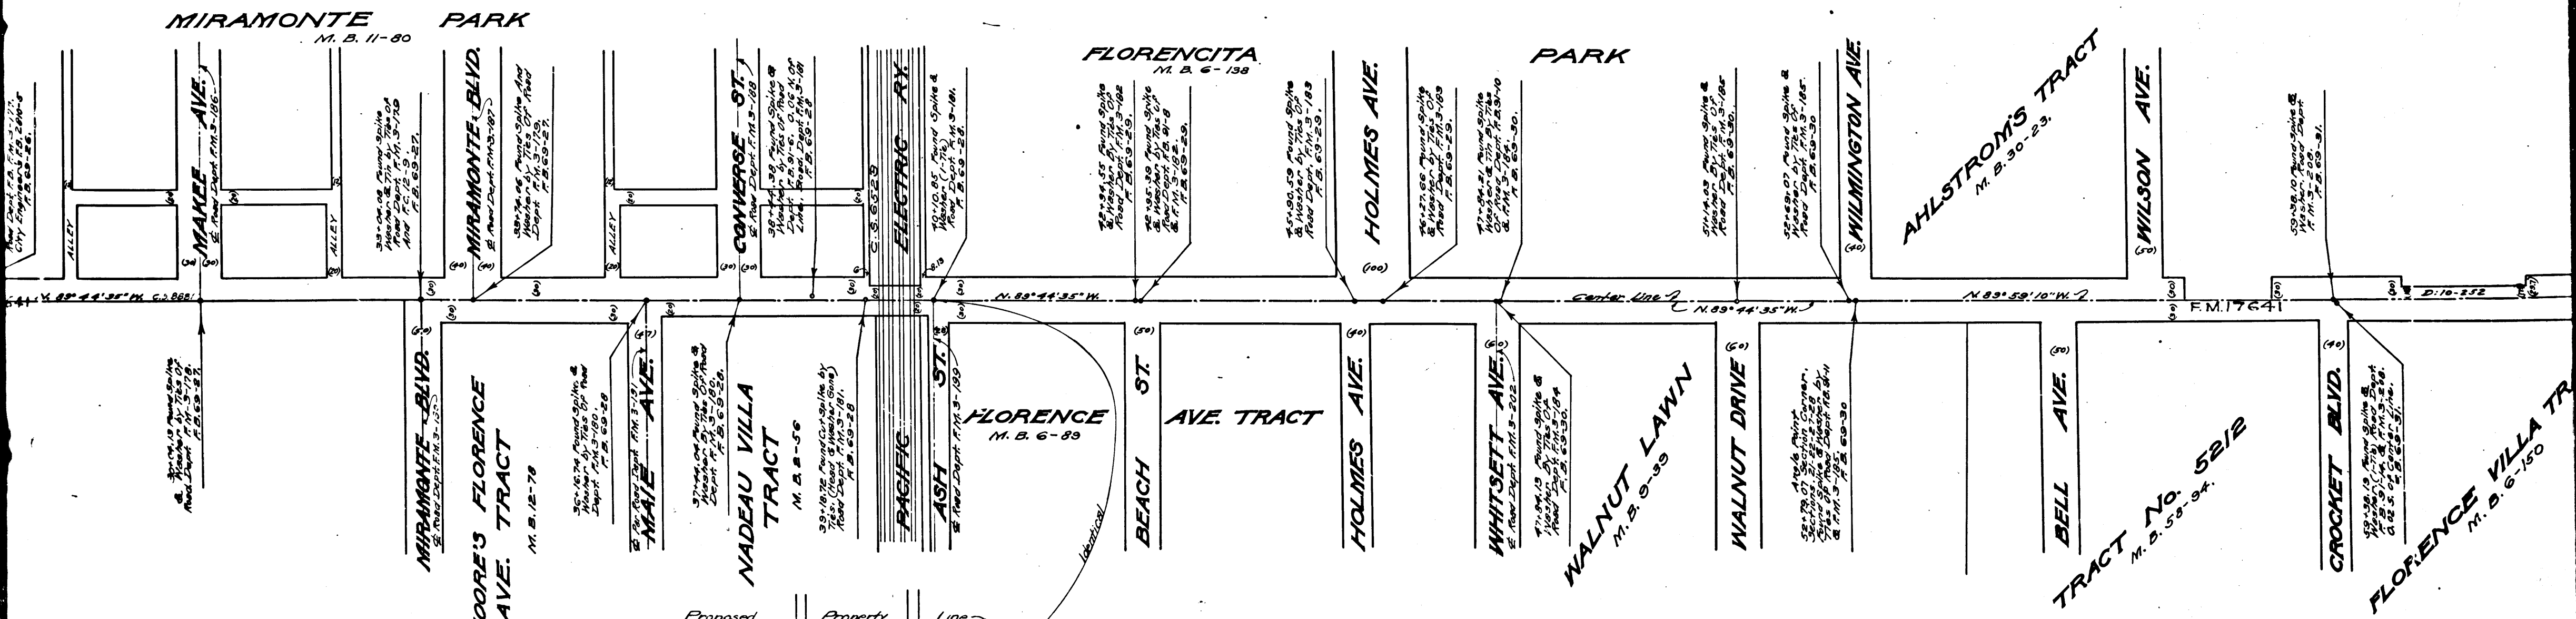

SCALE 1"=50'

Pacific Electric Railway, B/M
Settled Sta. 167-127
Settled Sta. 167-127
Settled Sta. 167-127

Found 3/4" Pipe At 2+19.45
Per Road Dept. F.B.F.M. 3-139
F.B. 67-127

Found 3/4" Iron Stake At 2+44.44
Per Road Dept. F.B.F.M. 3-139
F.B. 67-127

CS	8574
A 2	OF A 3