


CS	8	5	7	5
A1	OF	A3		



CS 8575  
 A2 OF A3

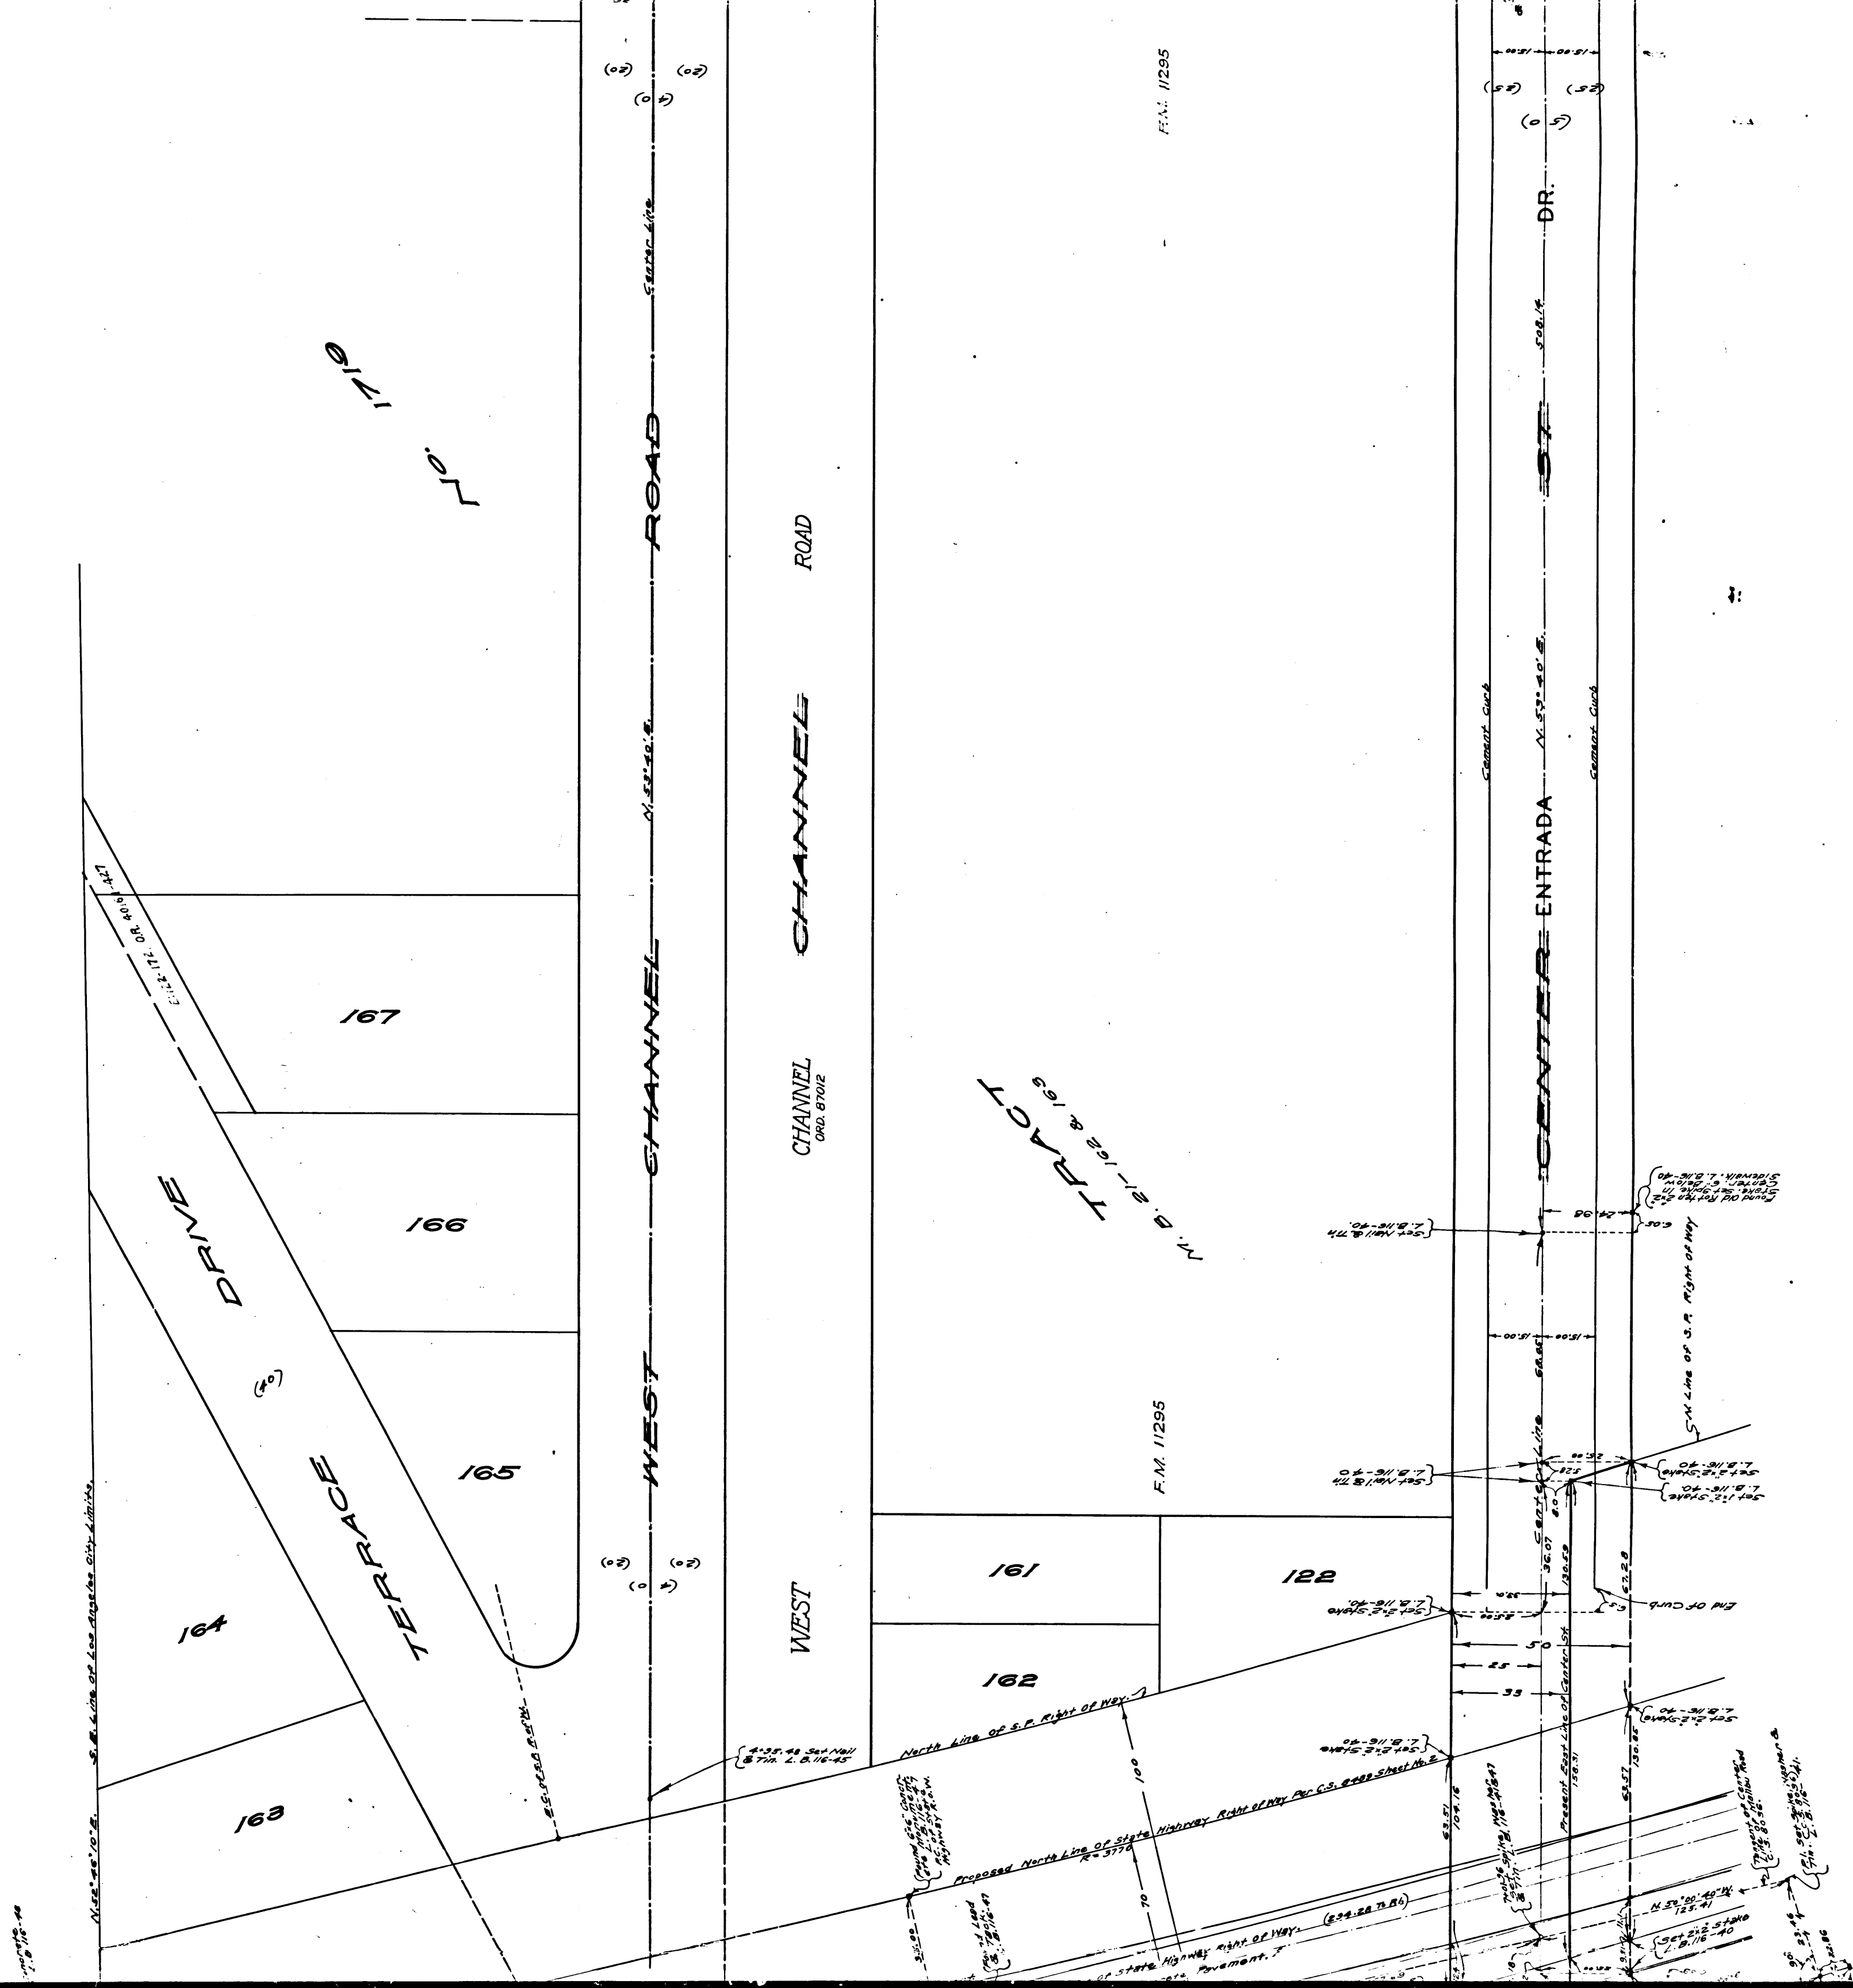

F.M. 11295

A3 OF A3  
CS 8575

1710

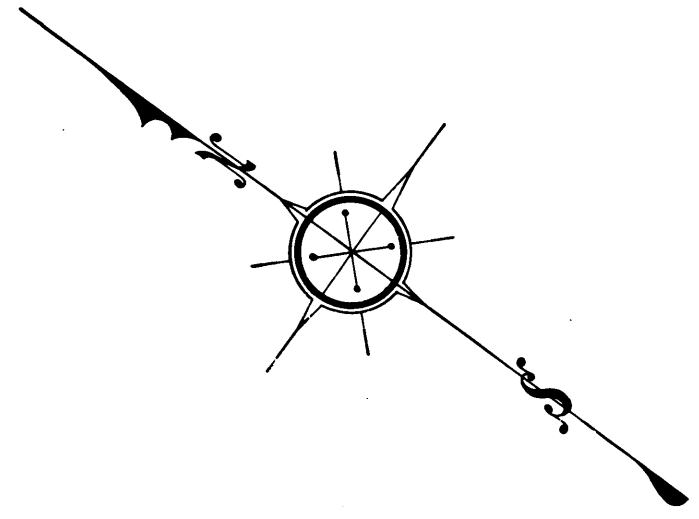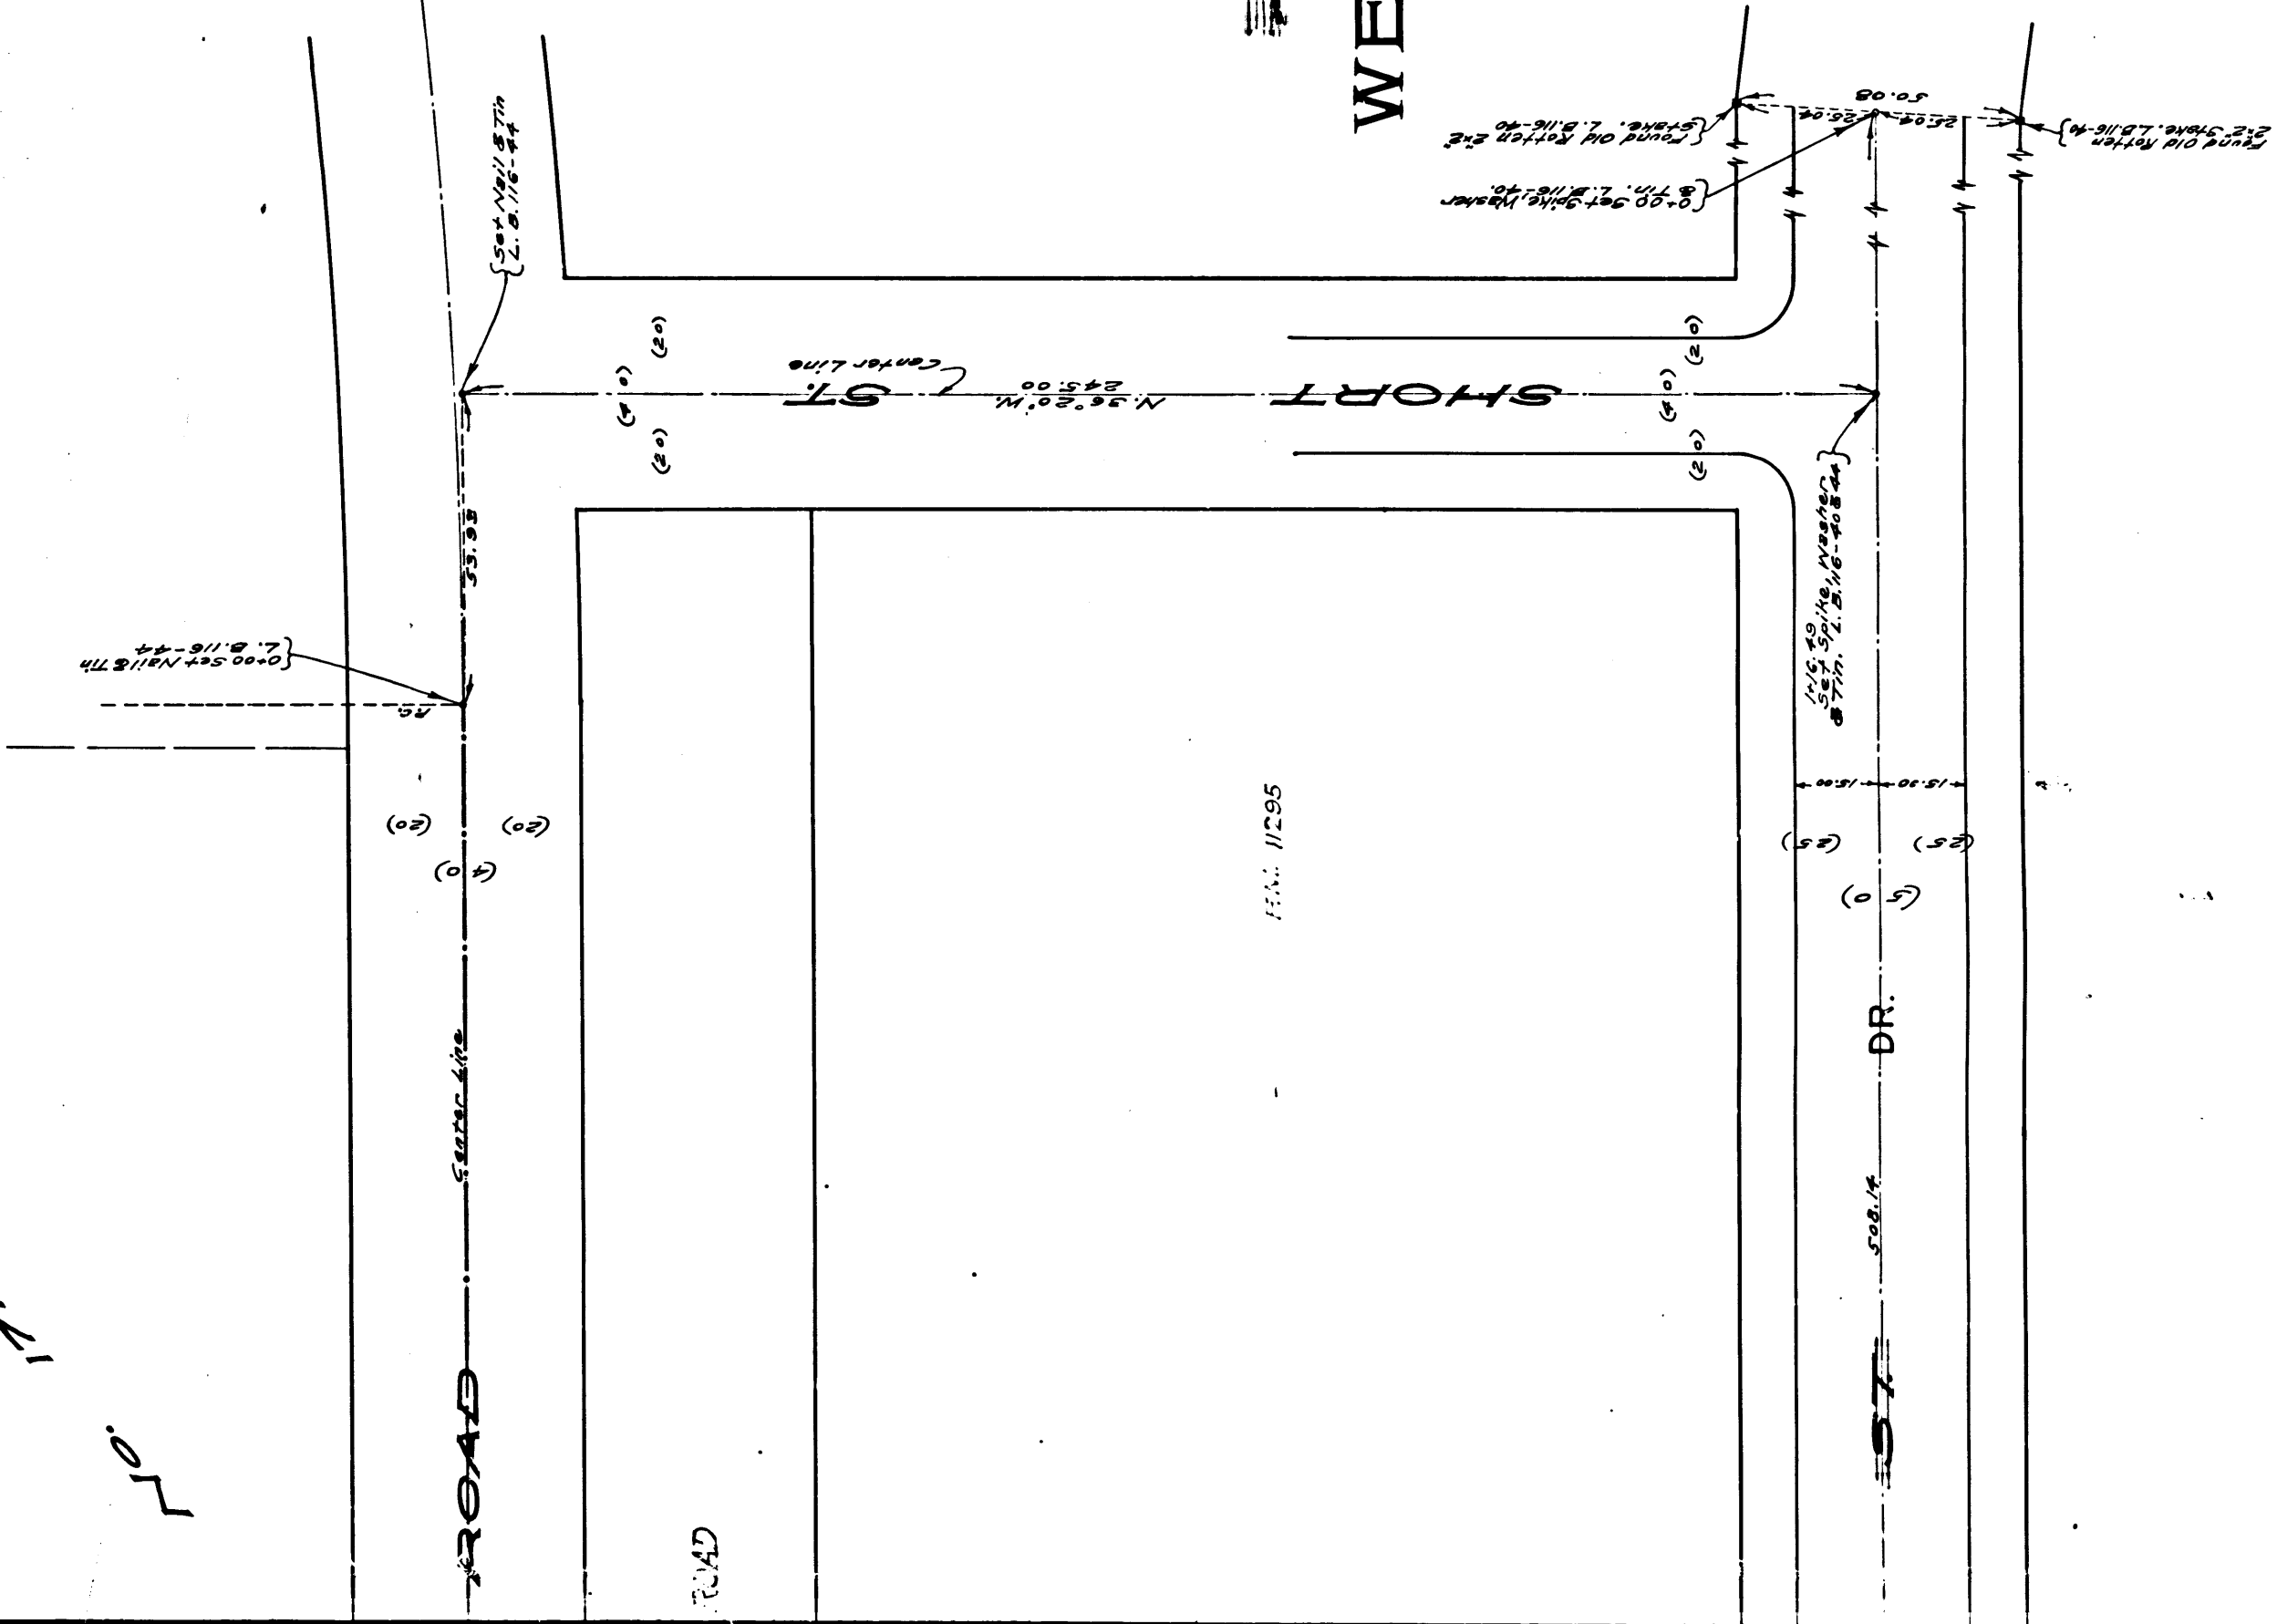

ENTRADA MAP OF DRIVE  
~~AND CENTER STREET~~  
 AND  
 WEST CHANNEL ROAD  
 FROM  
 SHORT STREET  
 PACIFIC COAST TO HWY  
 MALIBU ROAD  
 COUNTY SURVEYORS MAP NO. 8575.  
 COUNTY SCALE: 1 INCH = 80 FEET

J.E. ROCKHOLD COUNTY SURVEYOR  
 Surveyed June 1983 And February 1984, Under In-  
 structions Of The Board Of Supervisors Per Order Dated  
 April 9, 1983. Bearings Based On The Bearing Of  
 Center St. As Shown On Map Of Tract No. 1719. (M.B. 21-162 & 163).

Field Work By L.D. 118-40 To 54, H.I. Comly  
 Office Work By A.M. Comly  
 Checked By A. Dirwin & K. R. Peterson  
 WS 175  
 Center St. changed to Entrada Dr. - Ord. 75623.