



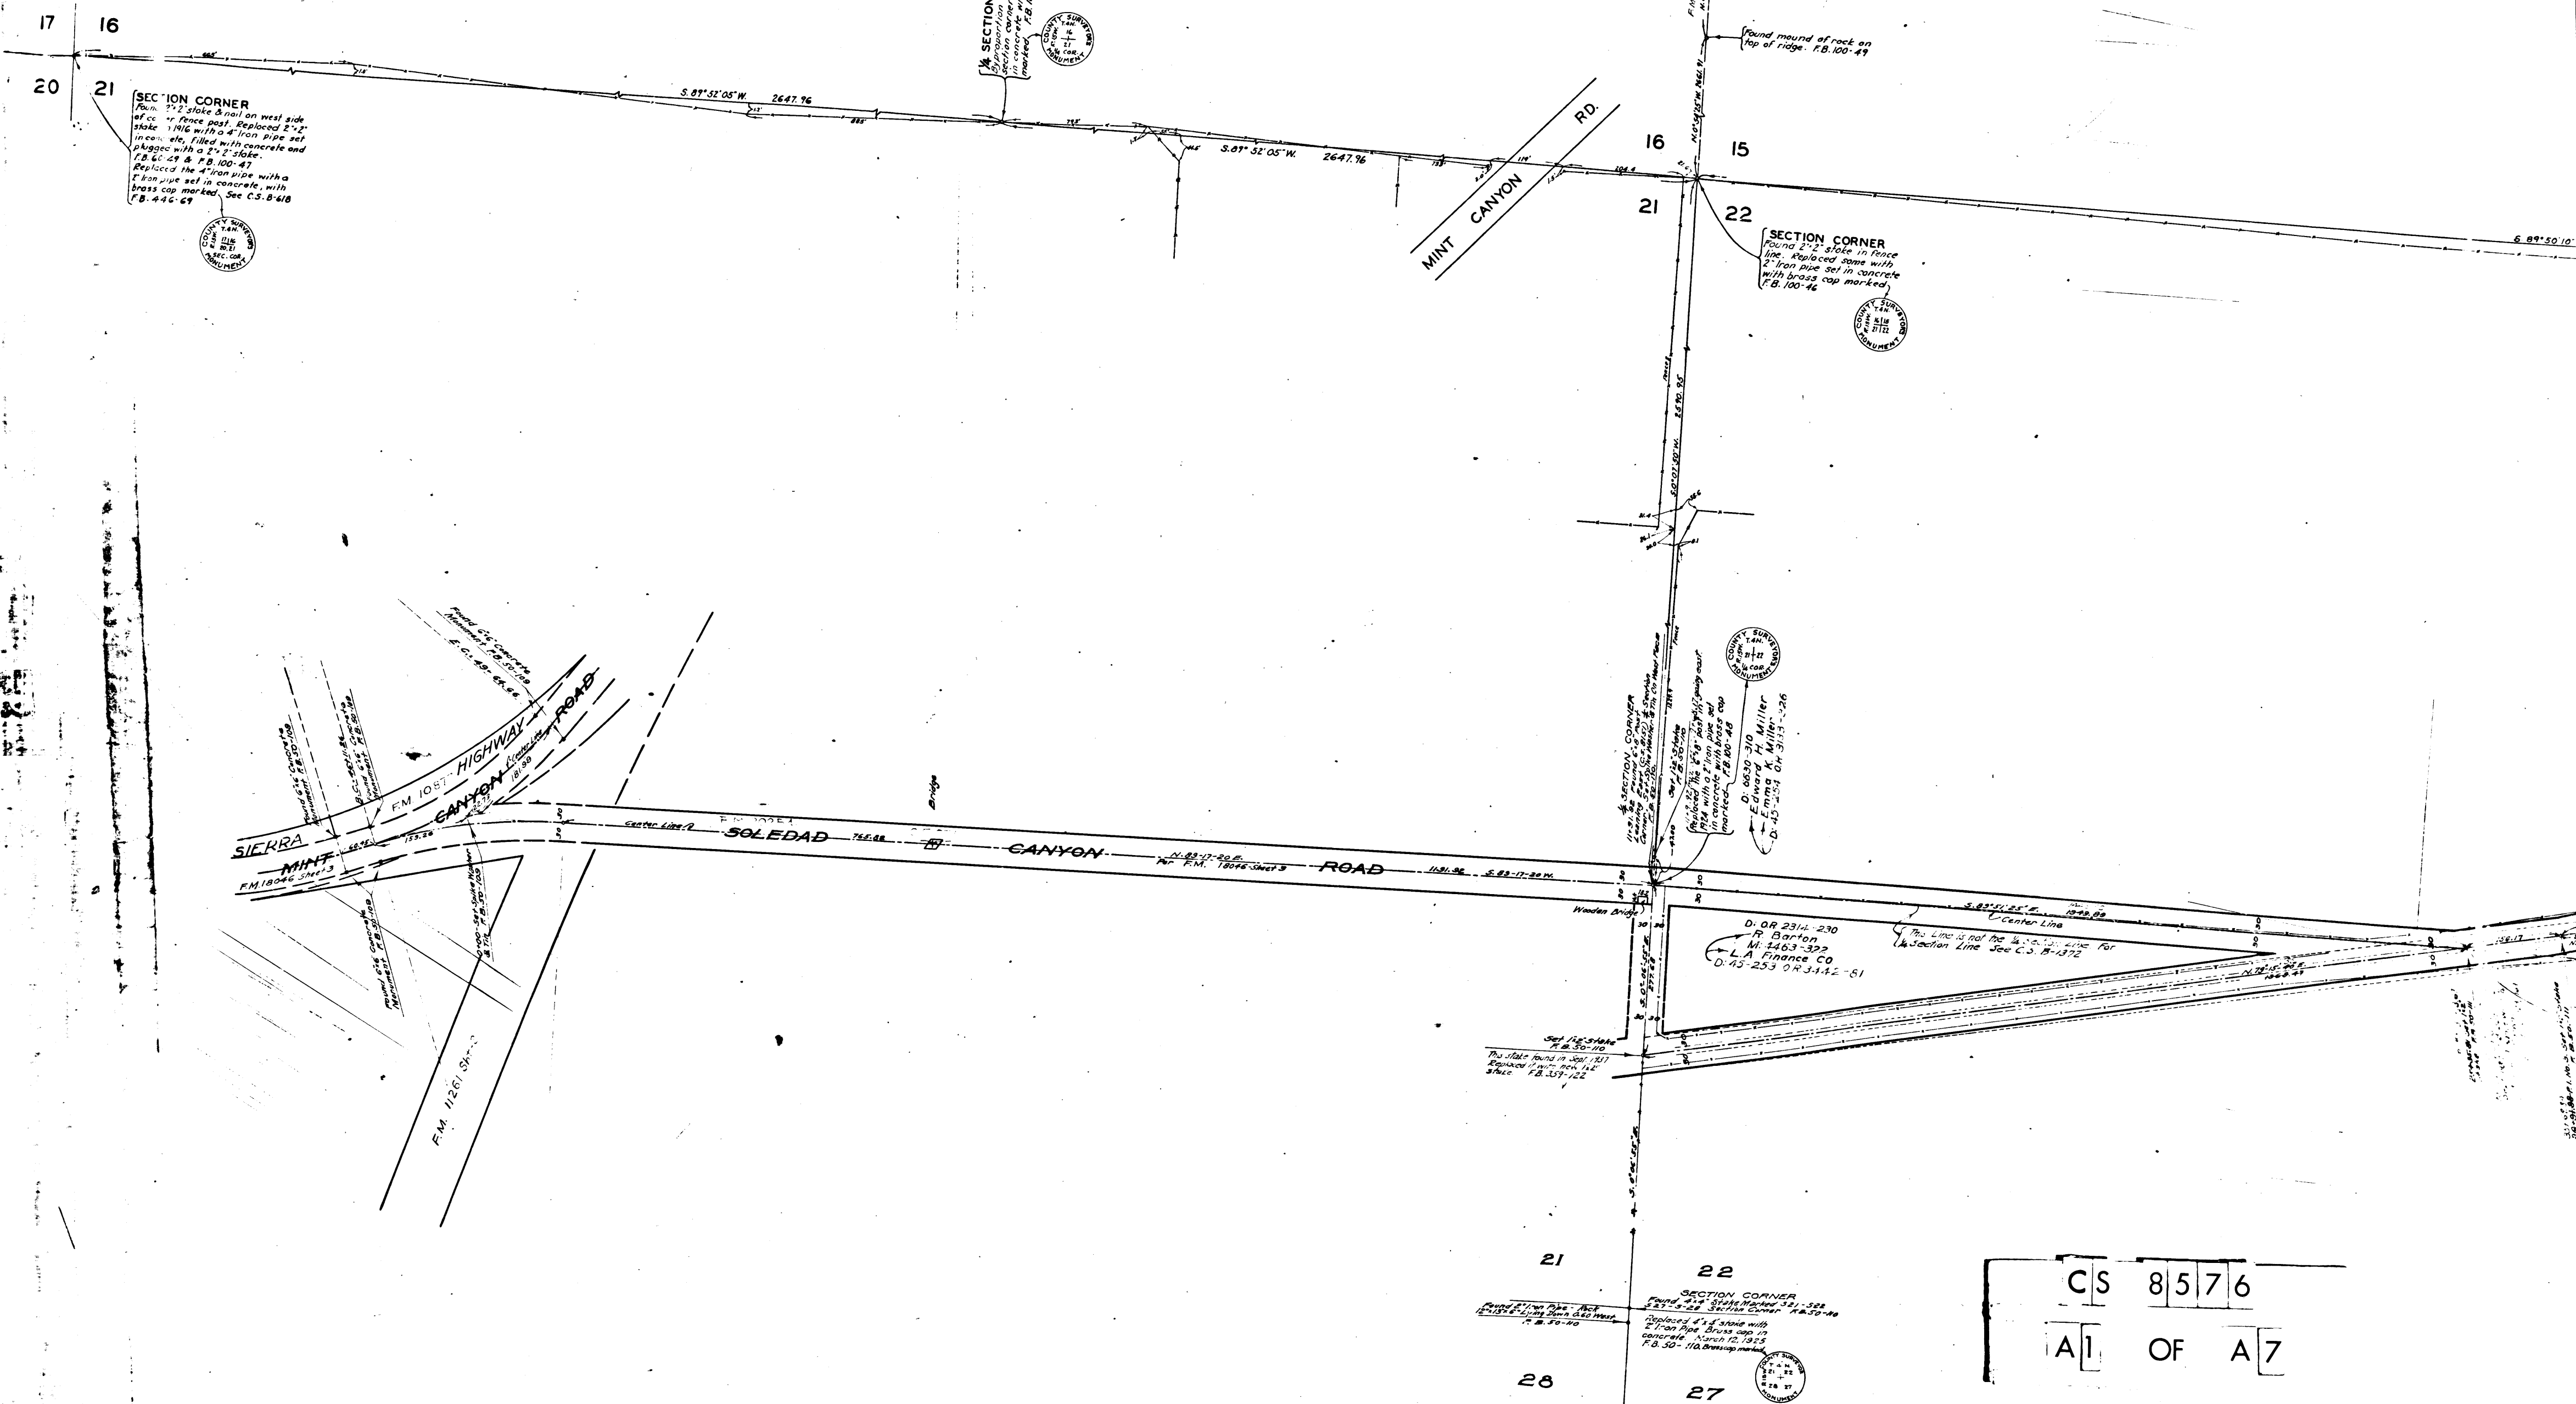


CS 8576
A1 OF A7

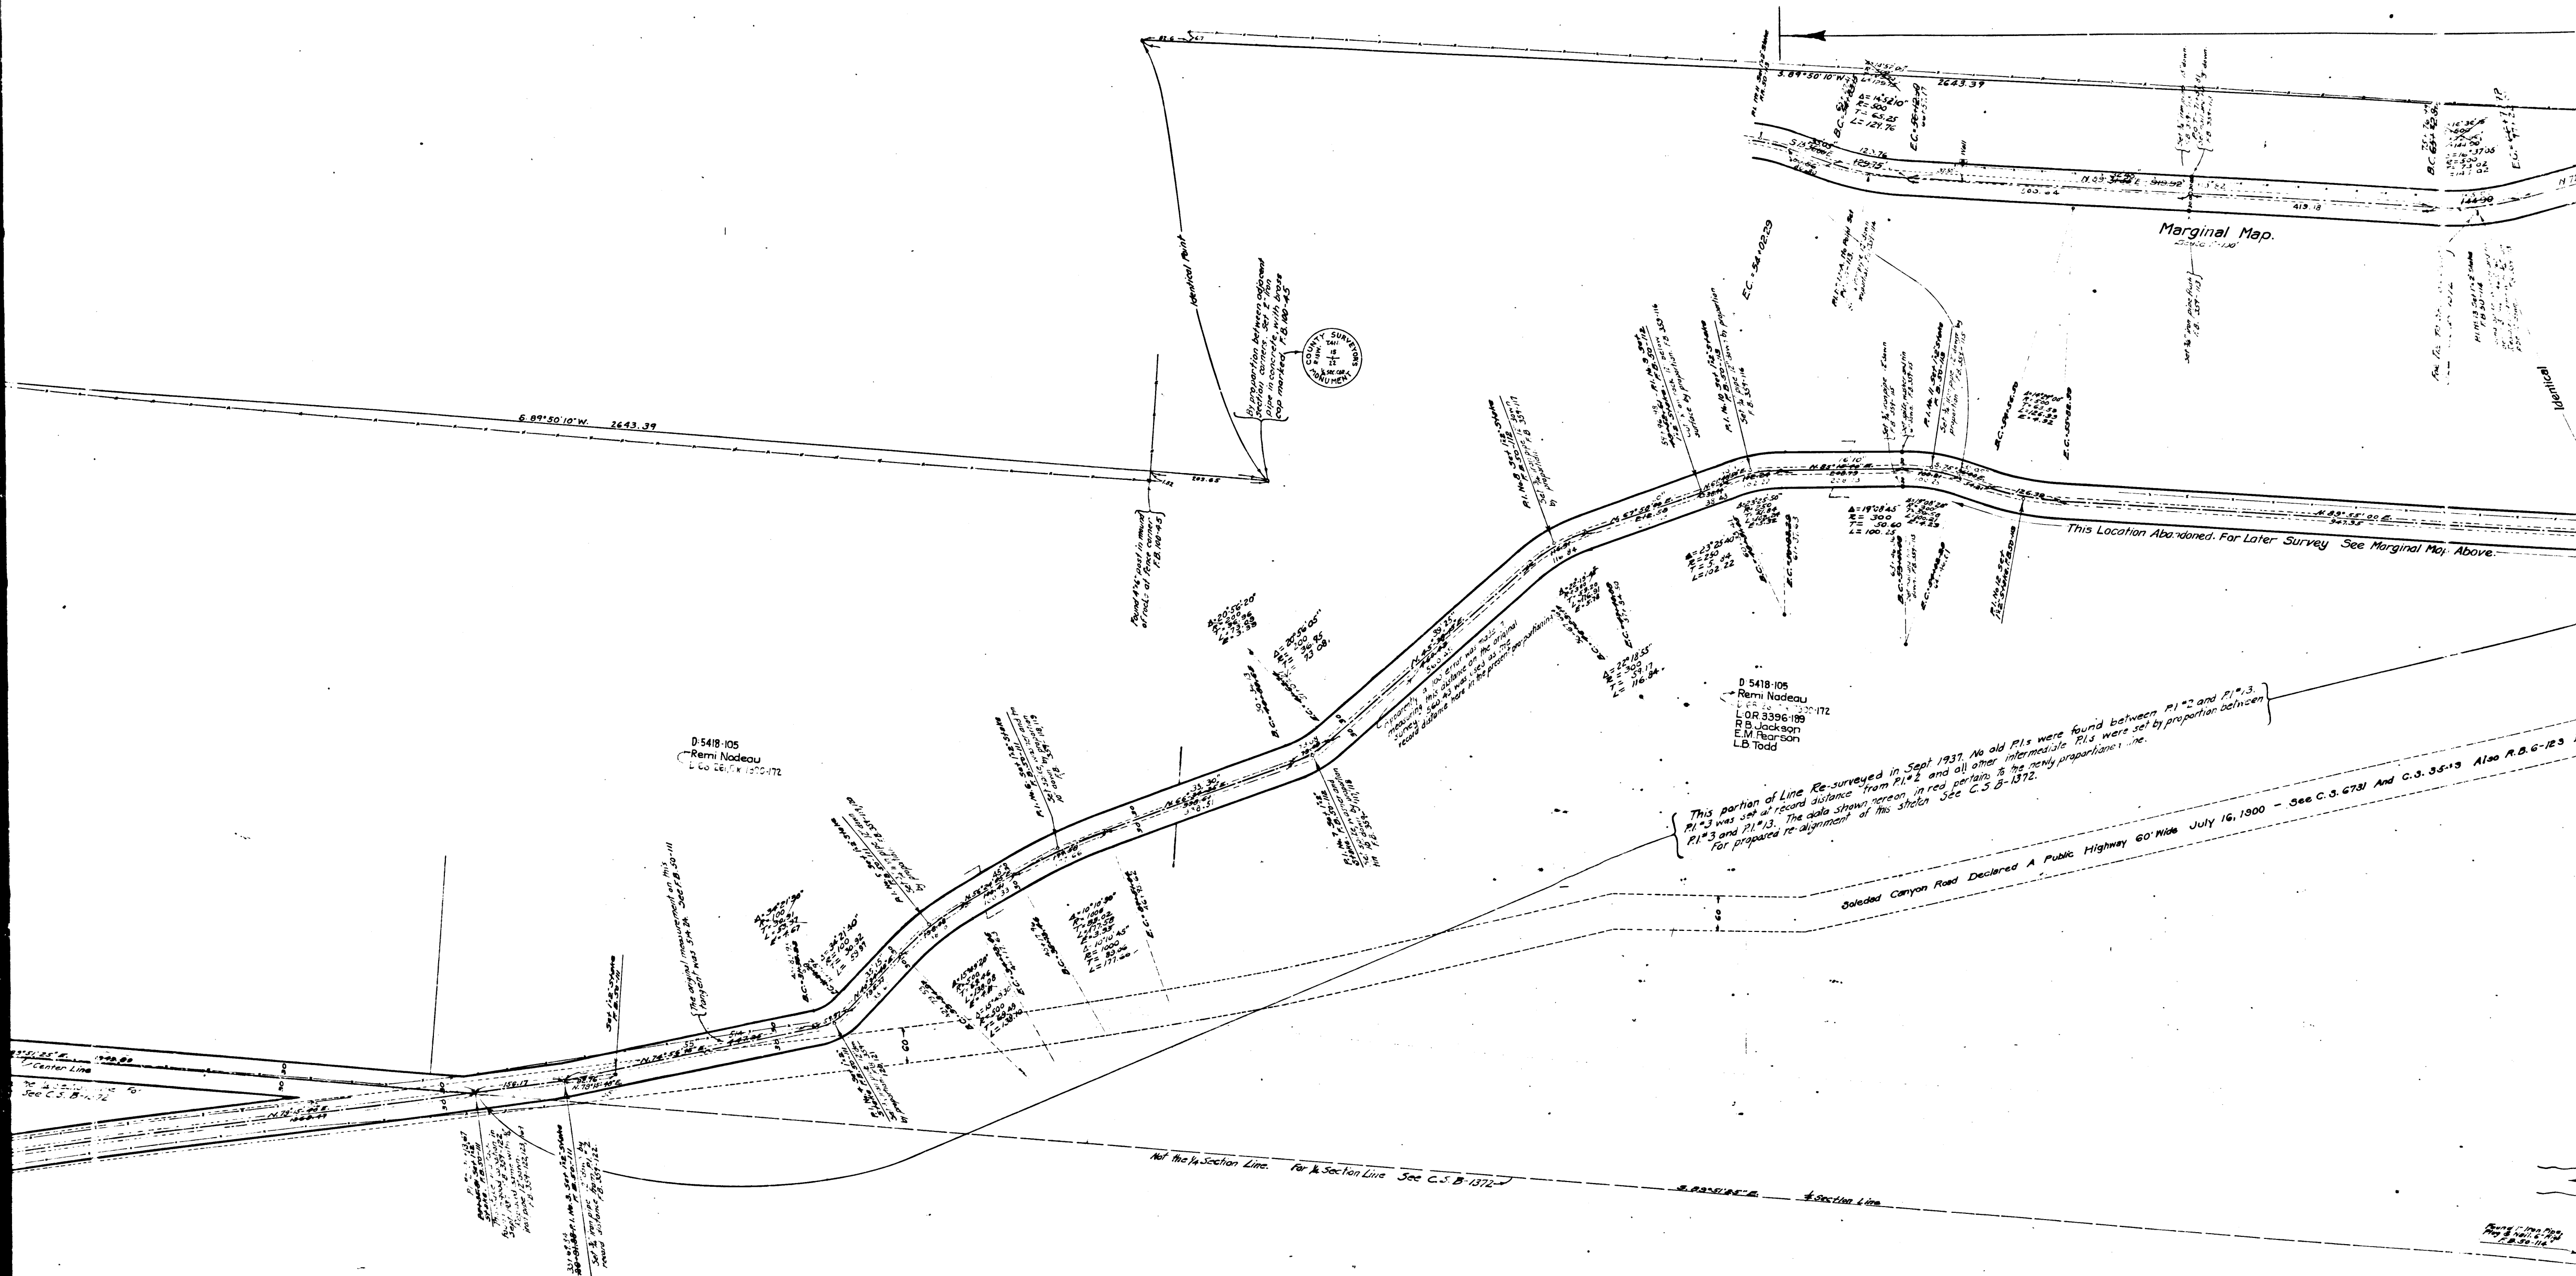



CS 8576
A2 OF A7


FOR REALIGNMENT SEE F.M. 11289
(SOLEDAD CANYON ROAD)

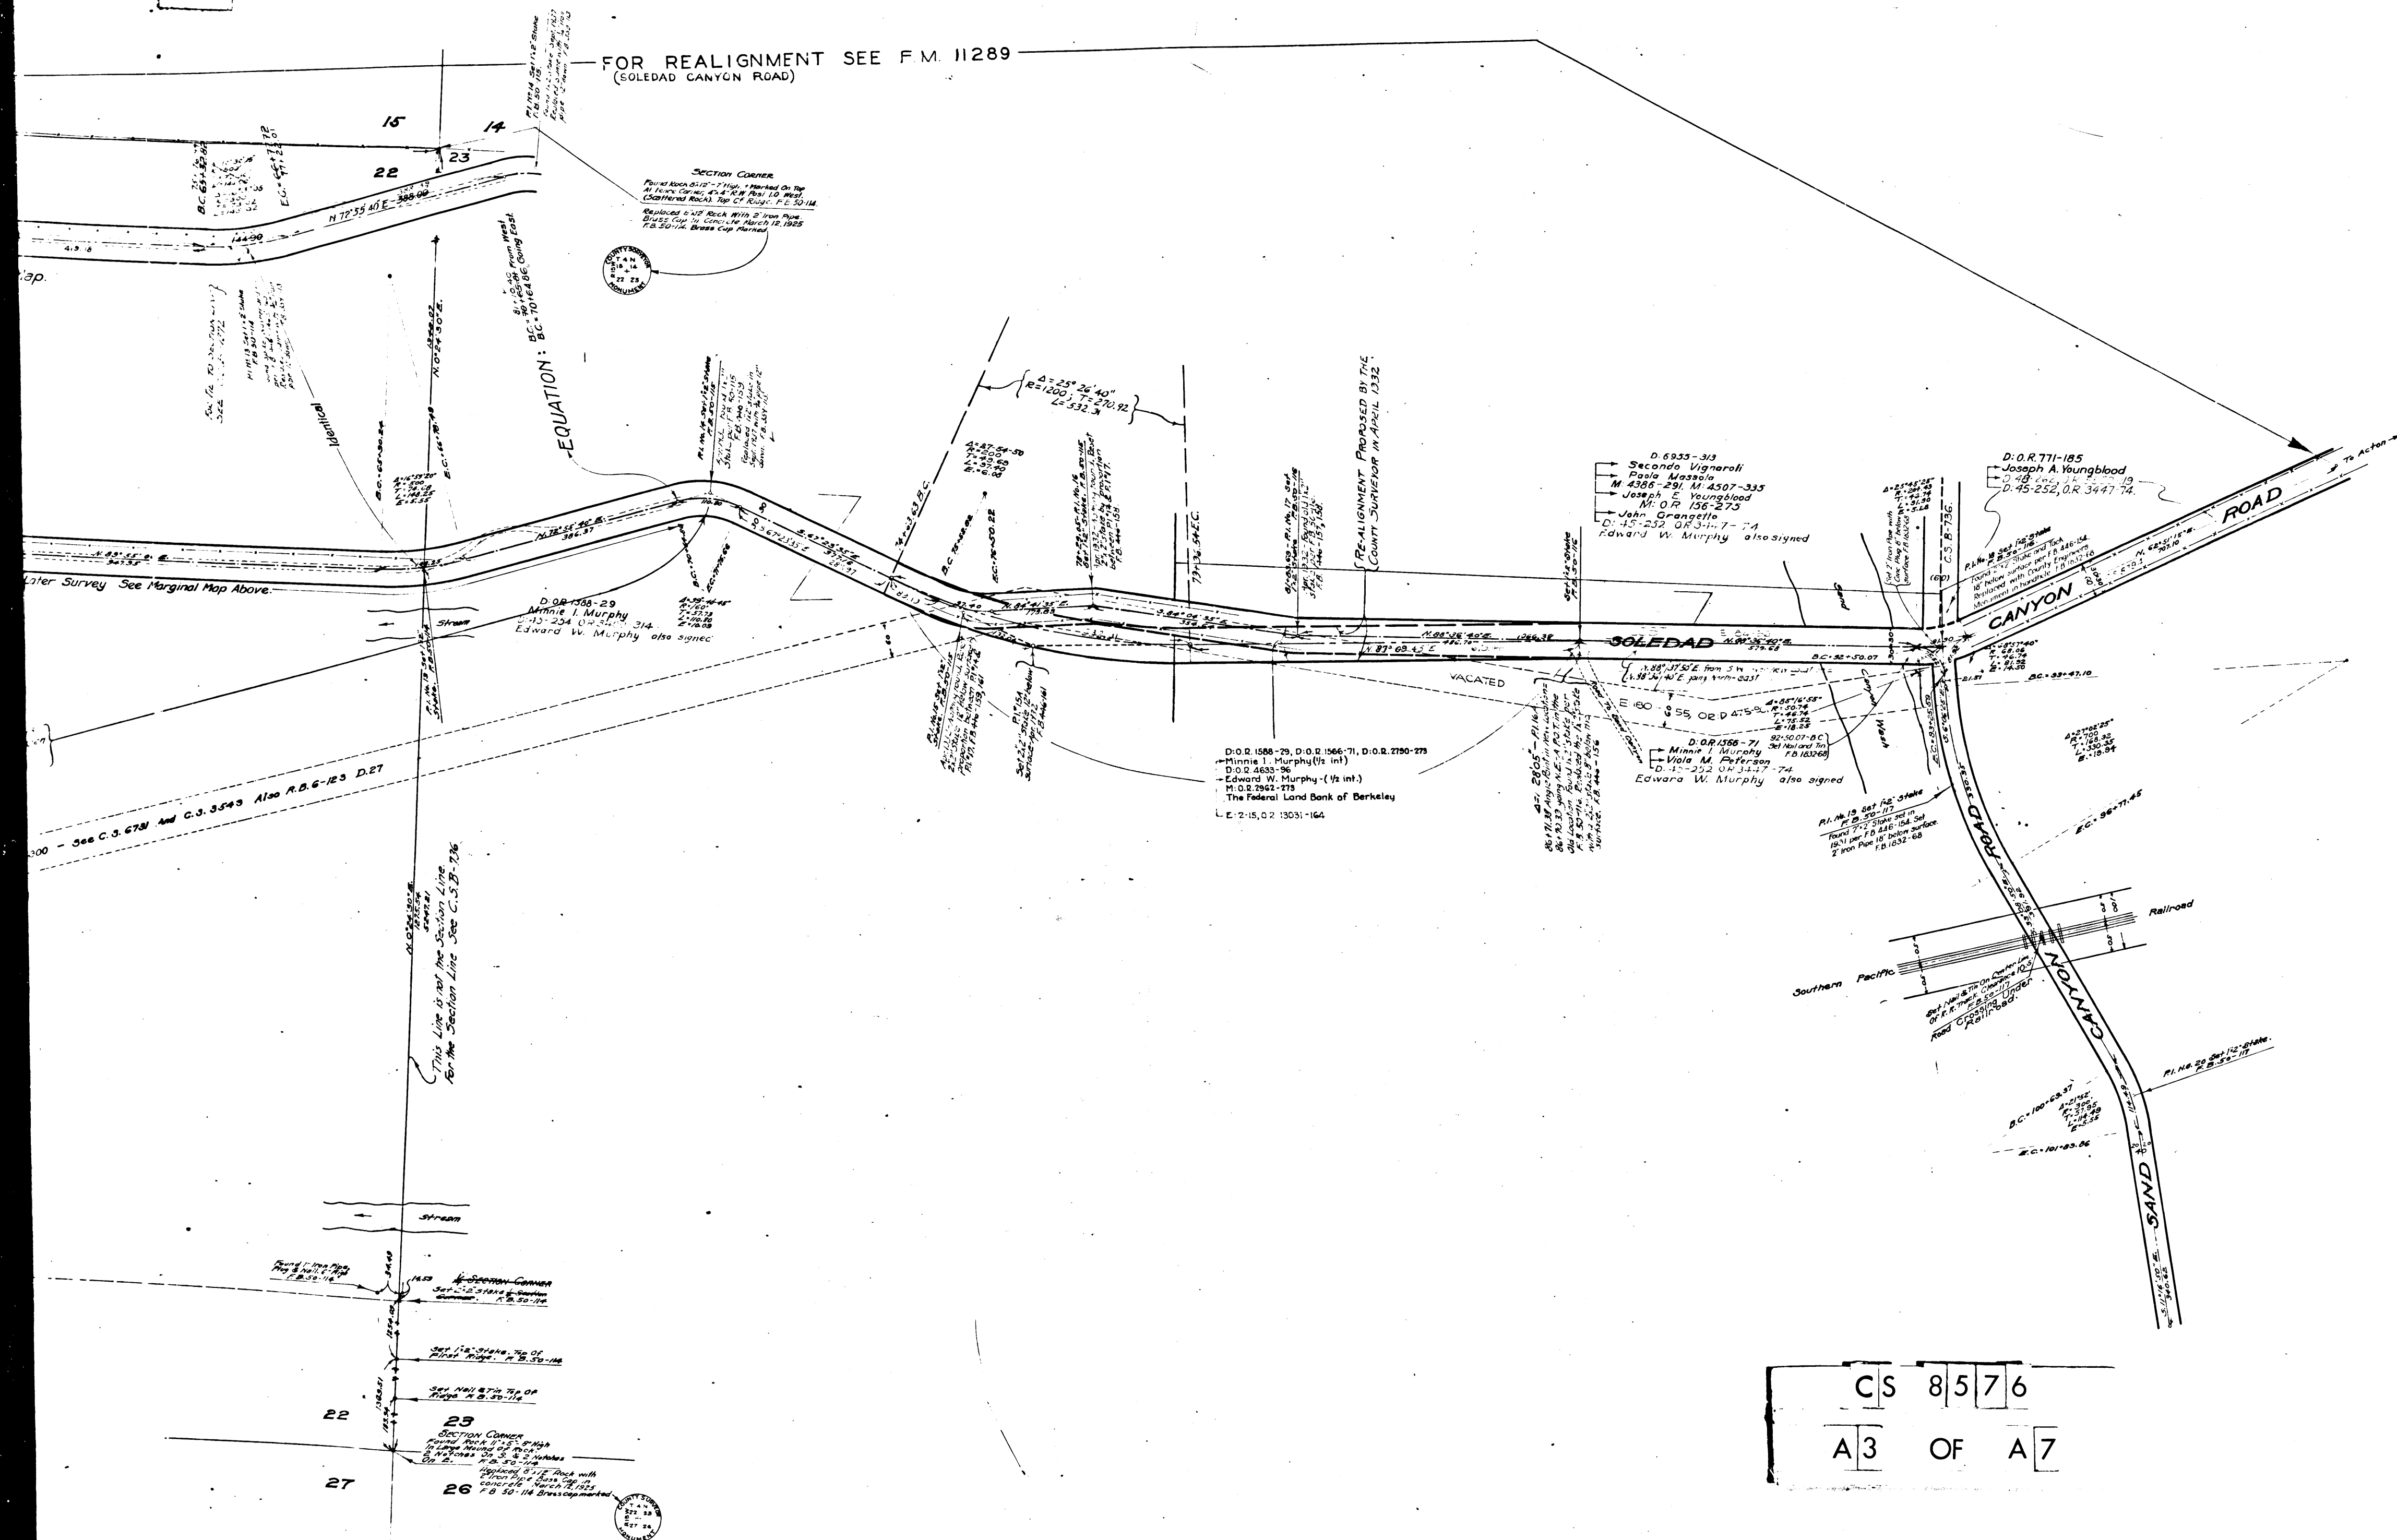

CS 8576
A3 OF A7

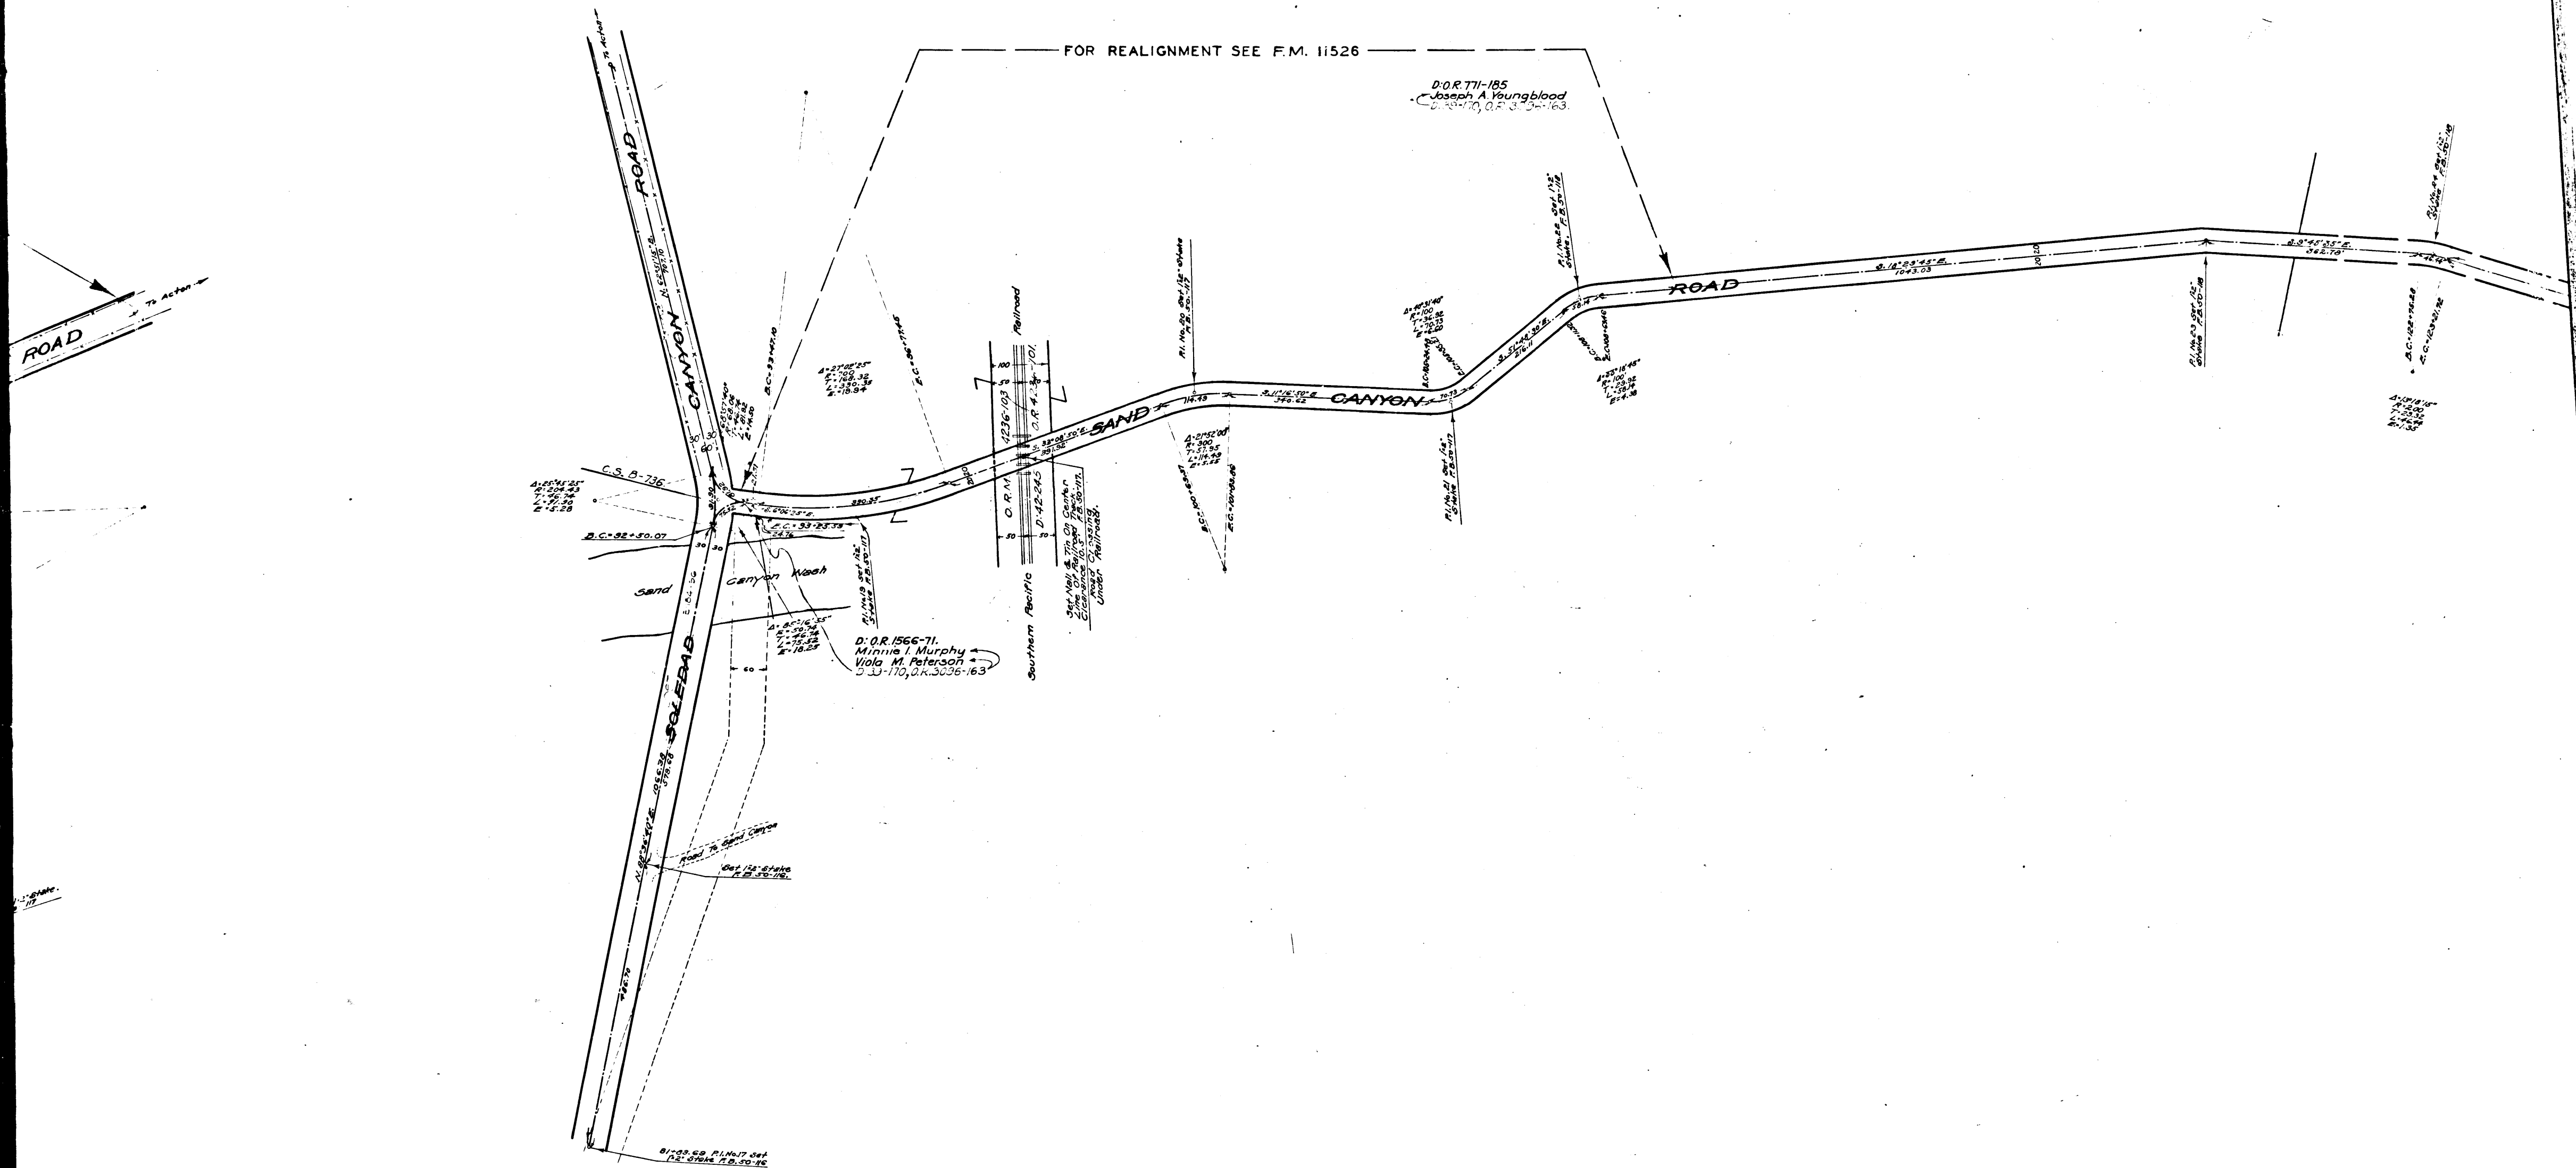

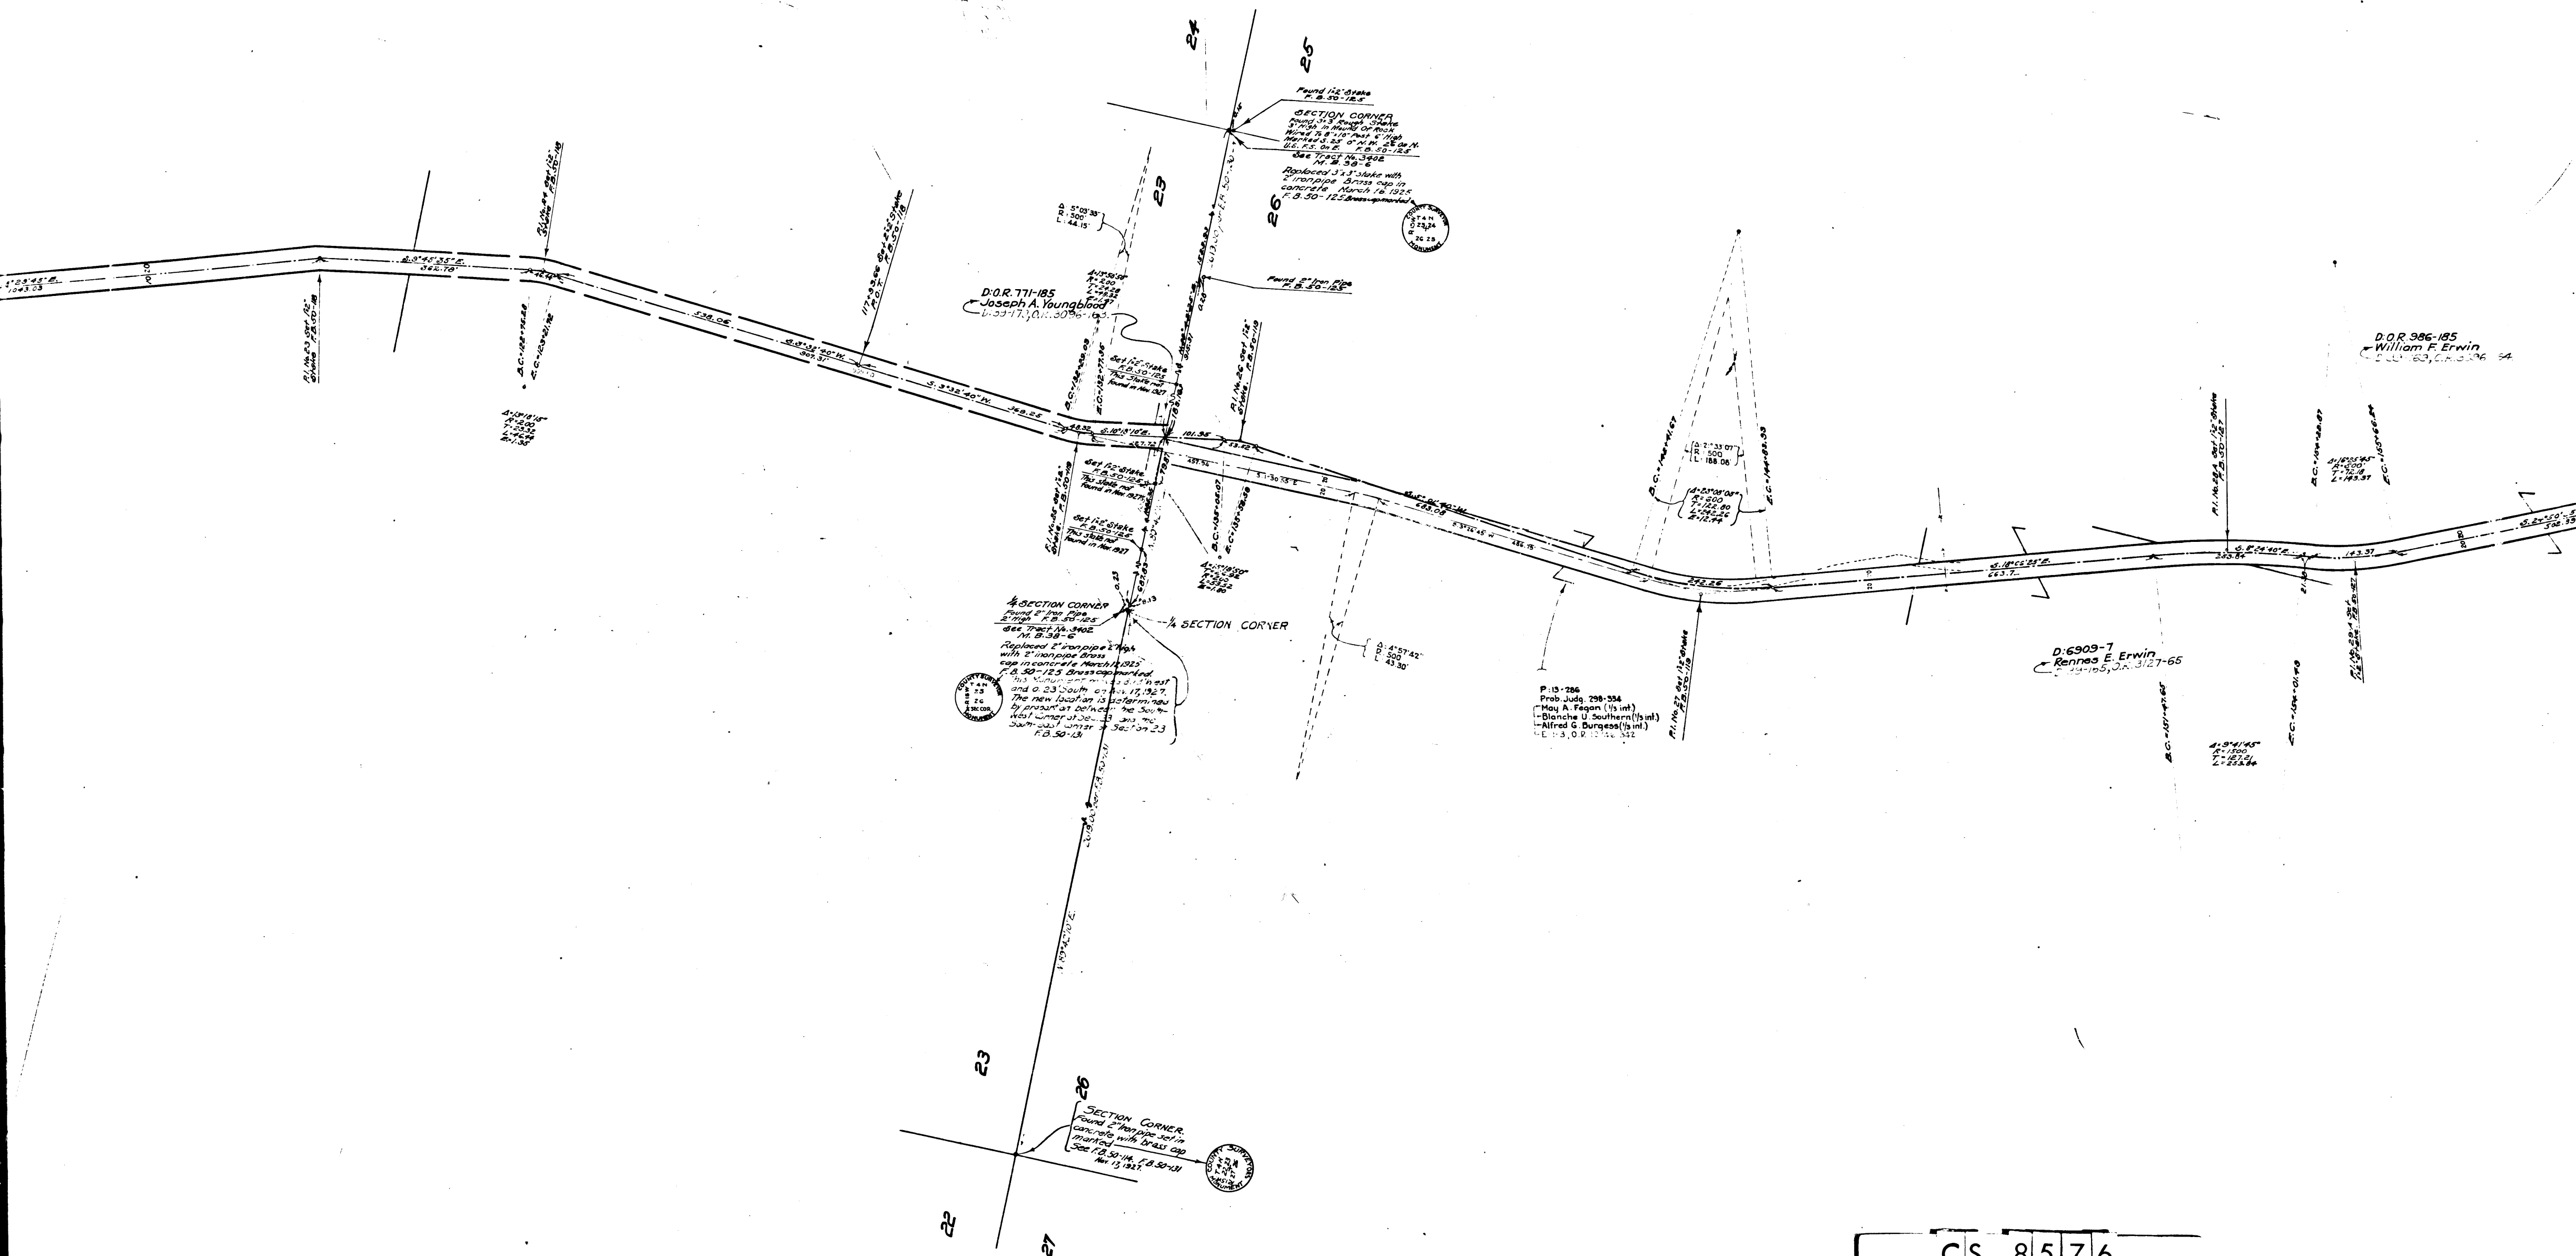

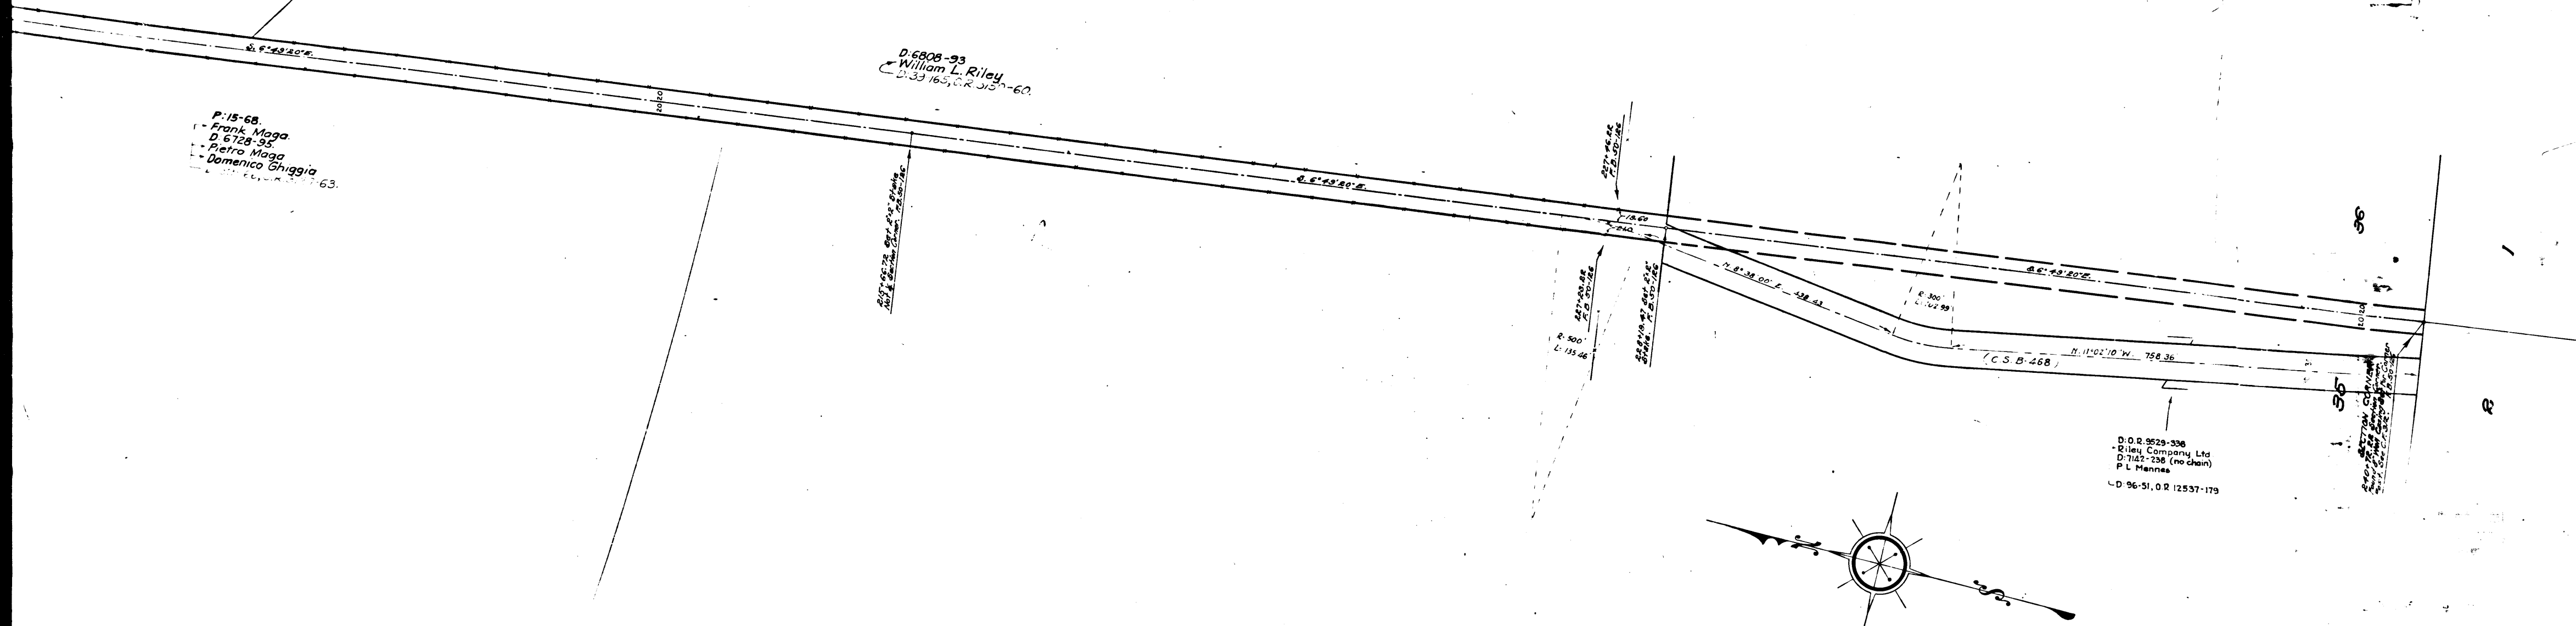

MAP OF
SAND CANYON ROAD
 AND A PORTION OF
SOLEDAD CANYON ROAD
 LOST AND CANYON ROAD
 TOWNSHIP 4 NORTH, RANGE 15 WEST.

COUNTY SURVEYOR'S MAP No. 8576.
 SCALE: 1 INCH = 100 FEET

J.E. ROCKHOLD COUNTY SURVEYOR
 Surveyed February & March, 1922 Under Instructions Of The Board
 Of Supervisors Per Order Dated December 29, 1921.
 Bearings Based On FM 18046 Sheet No. 3.

F.B. 50-108 To 128
 Field Work BY H.I. Conly & J.R. McHenry
 Office Work BY F.M. Coon & A.D. Irwin
 Checked BY A.D. Irwin
 Traced BY F.M. Coon

For Later Survey Of Sand Cyn. Rd. See CSB 3030-1-2
 I.M. 264-137, 264-157, 249-157

CS 8576
 A7 OF A7