



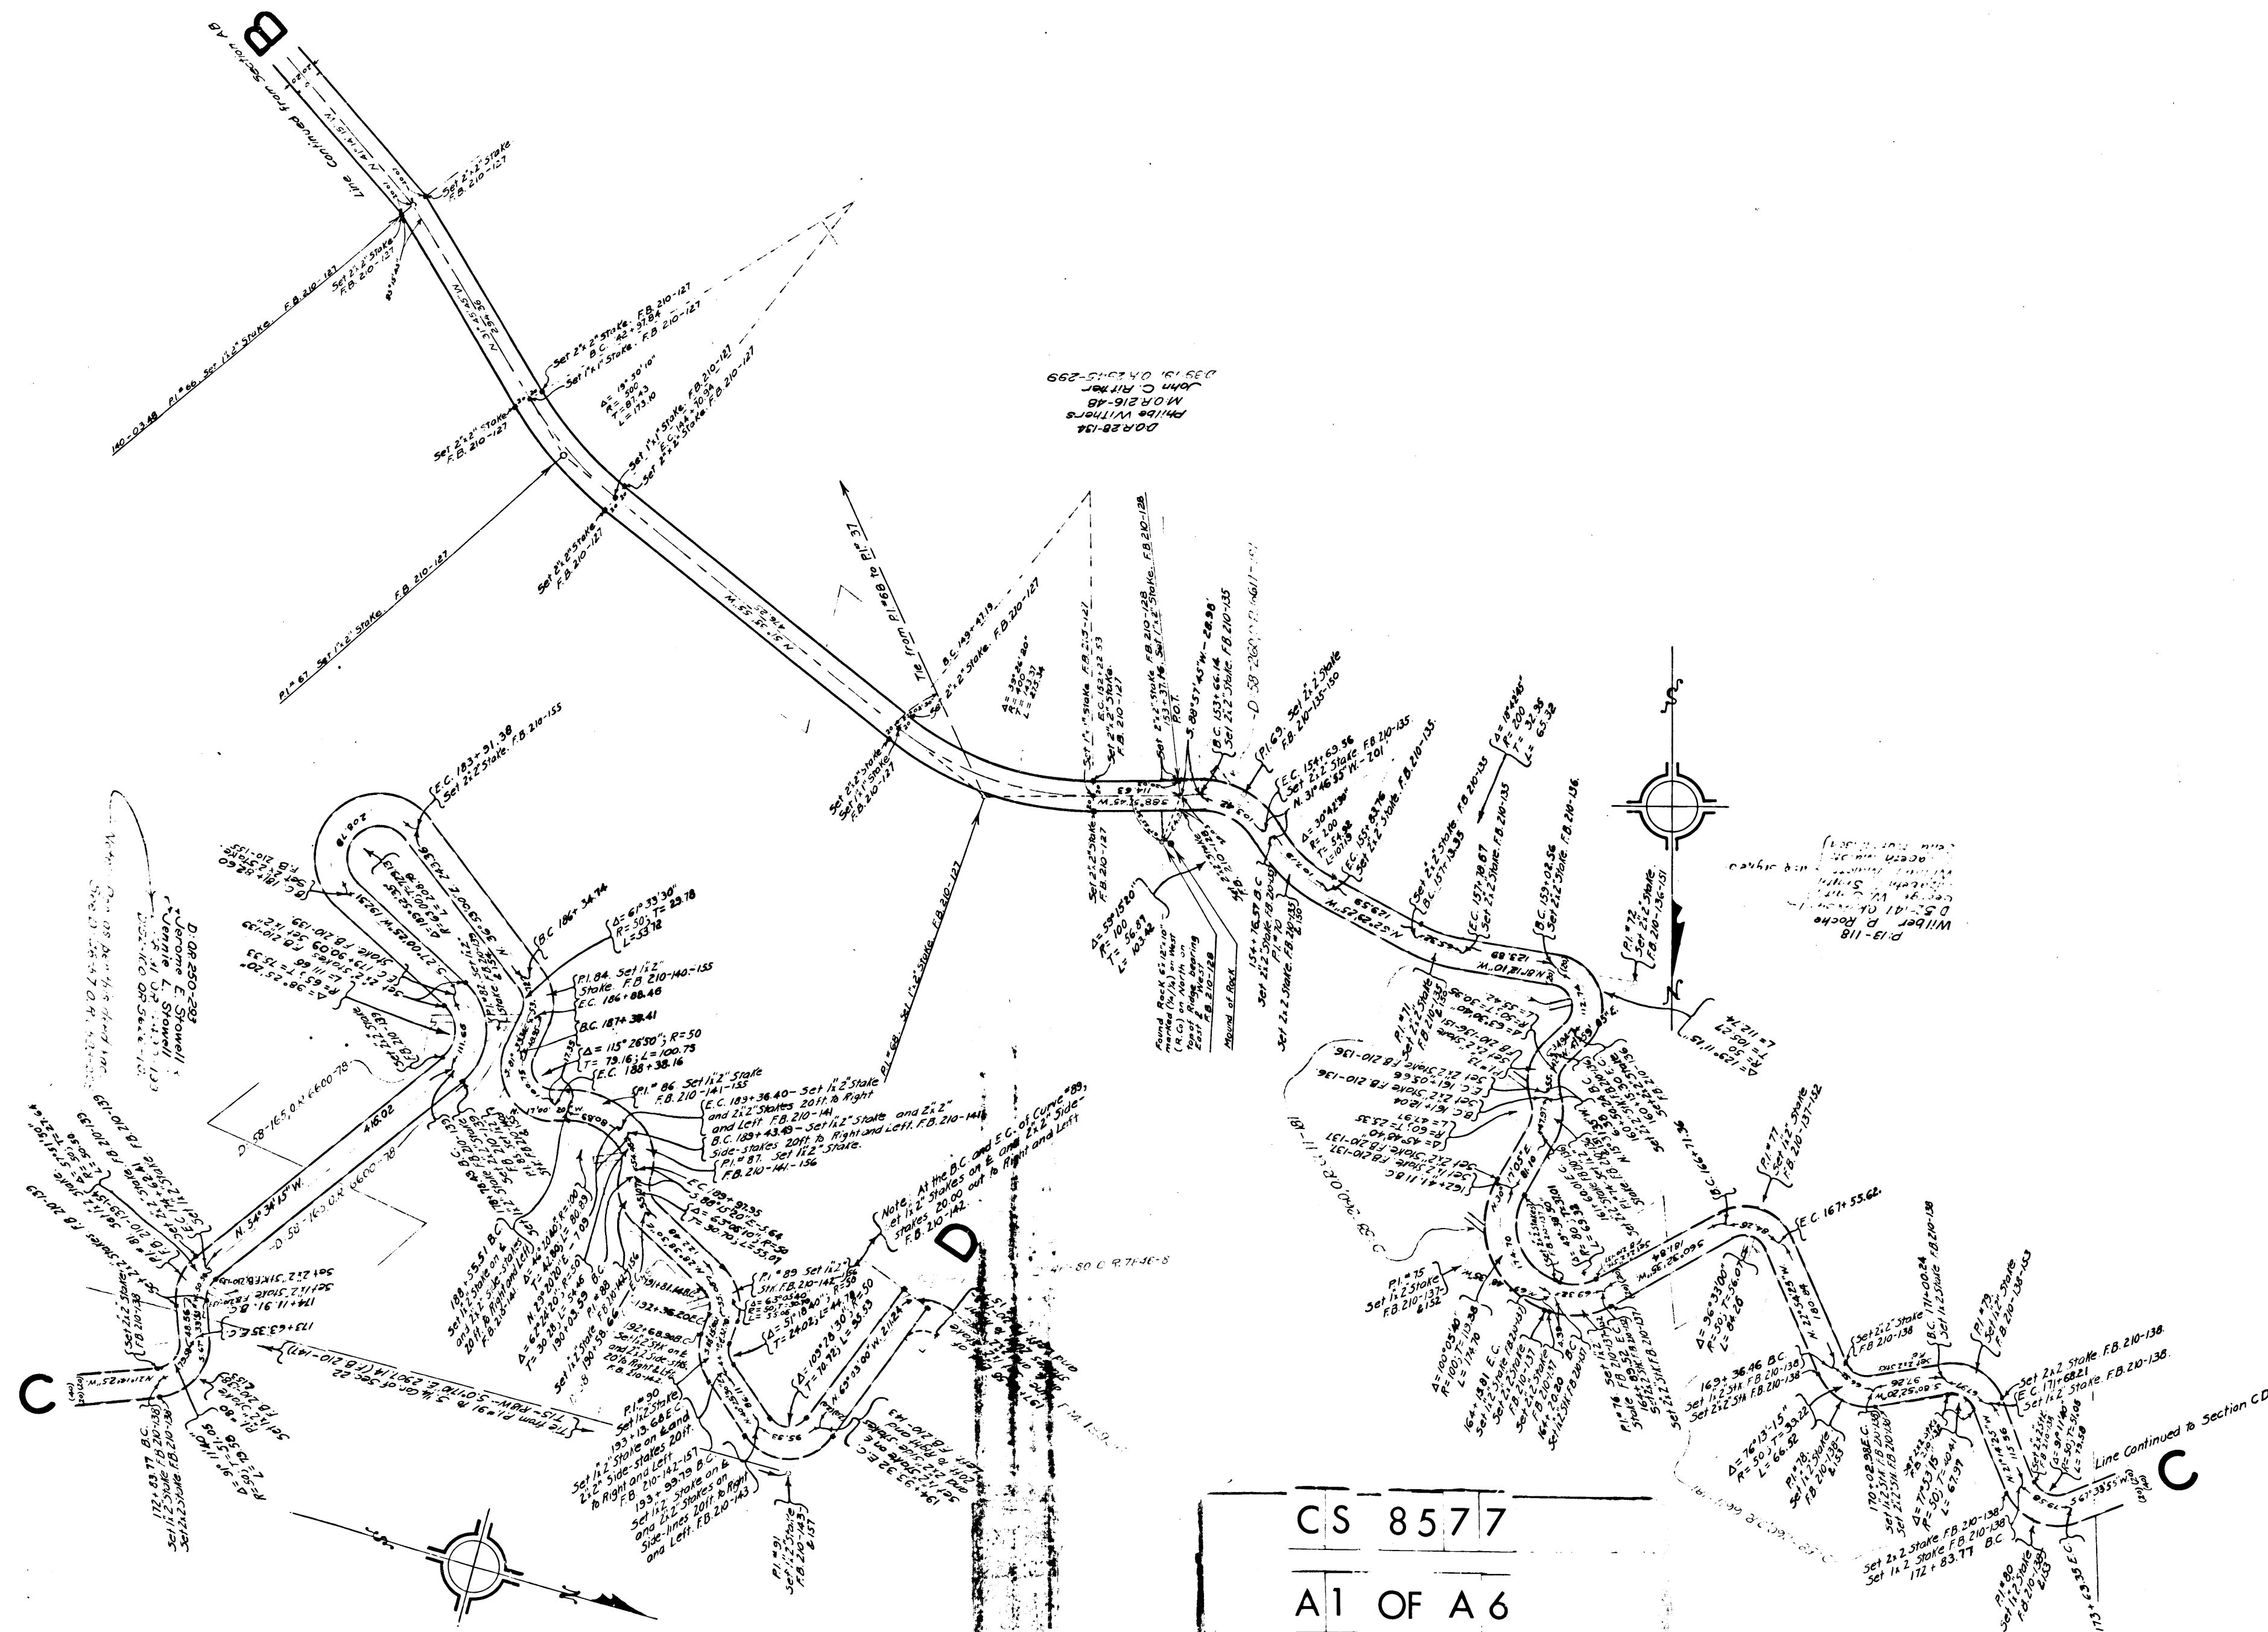

27

26

CS	8577
A3	OF A6

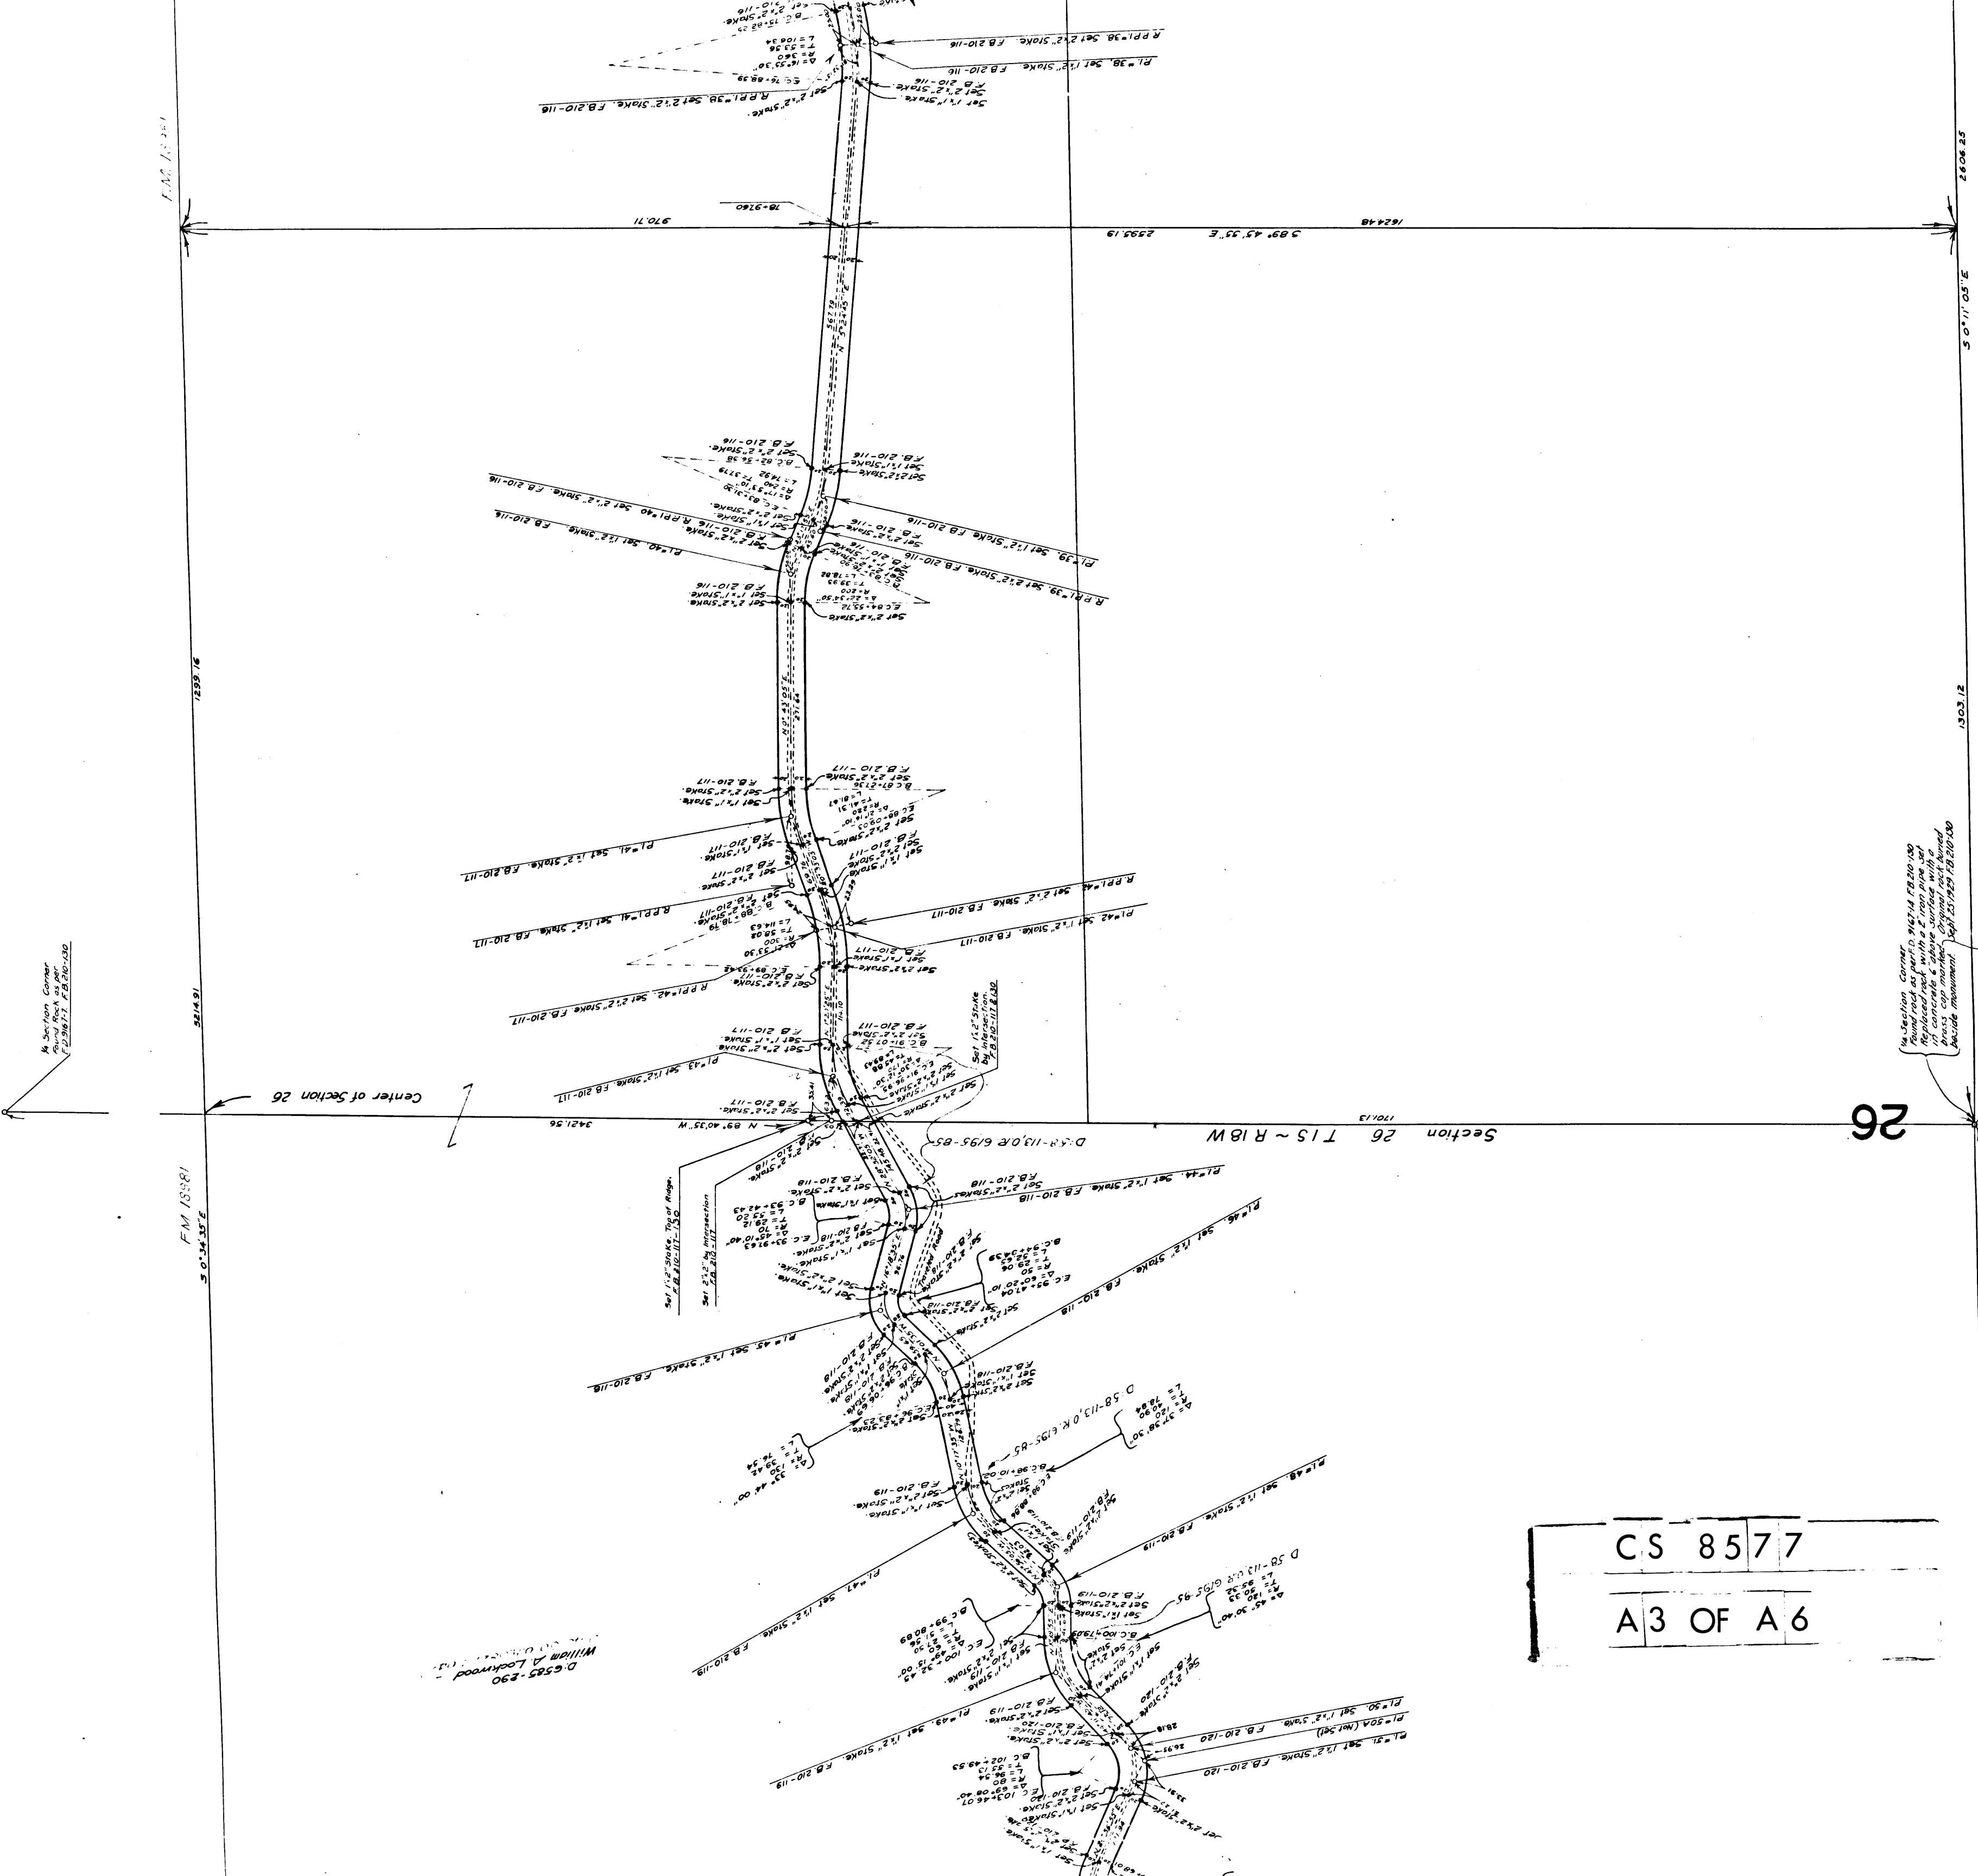

At Section Corner
found rock as per 1927
Replaced rock with a
brass cap marker. Original rock
brass cap marker. Depth 21.25' to 21.50'

At Section Corner
found rock as per 1927
Replaced rock with a
brass cap marker. Original rock
brass cap marker. Depth 21.25' to 21.50'

FM 15881
50'-14.35'E

52'-4.31'



50'-11.05'E

50'-11.05'E

1303.12



2606.25

D-6585-230
William A. Lockwood

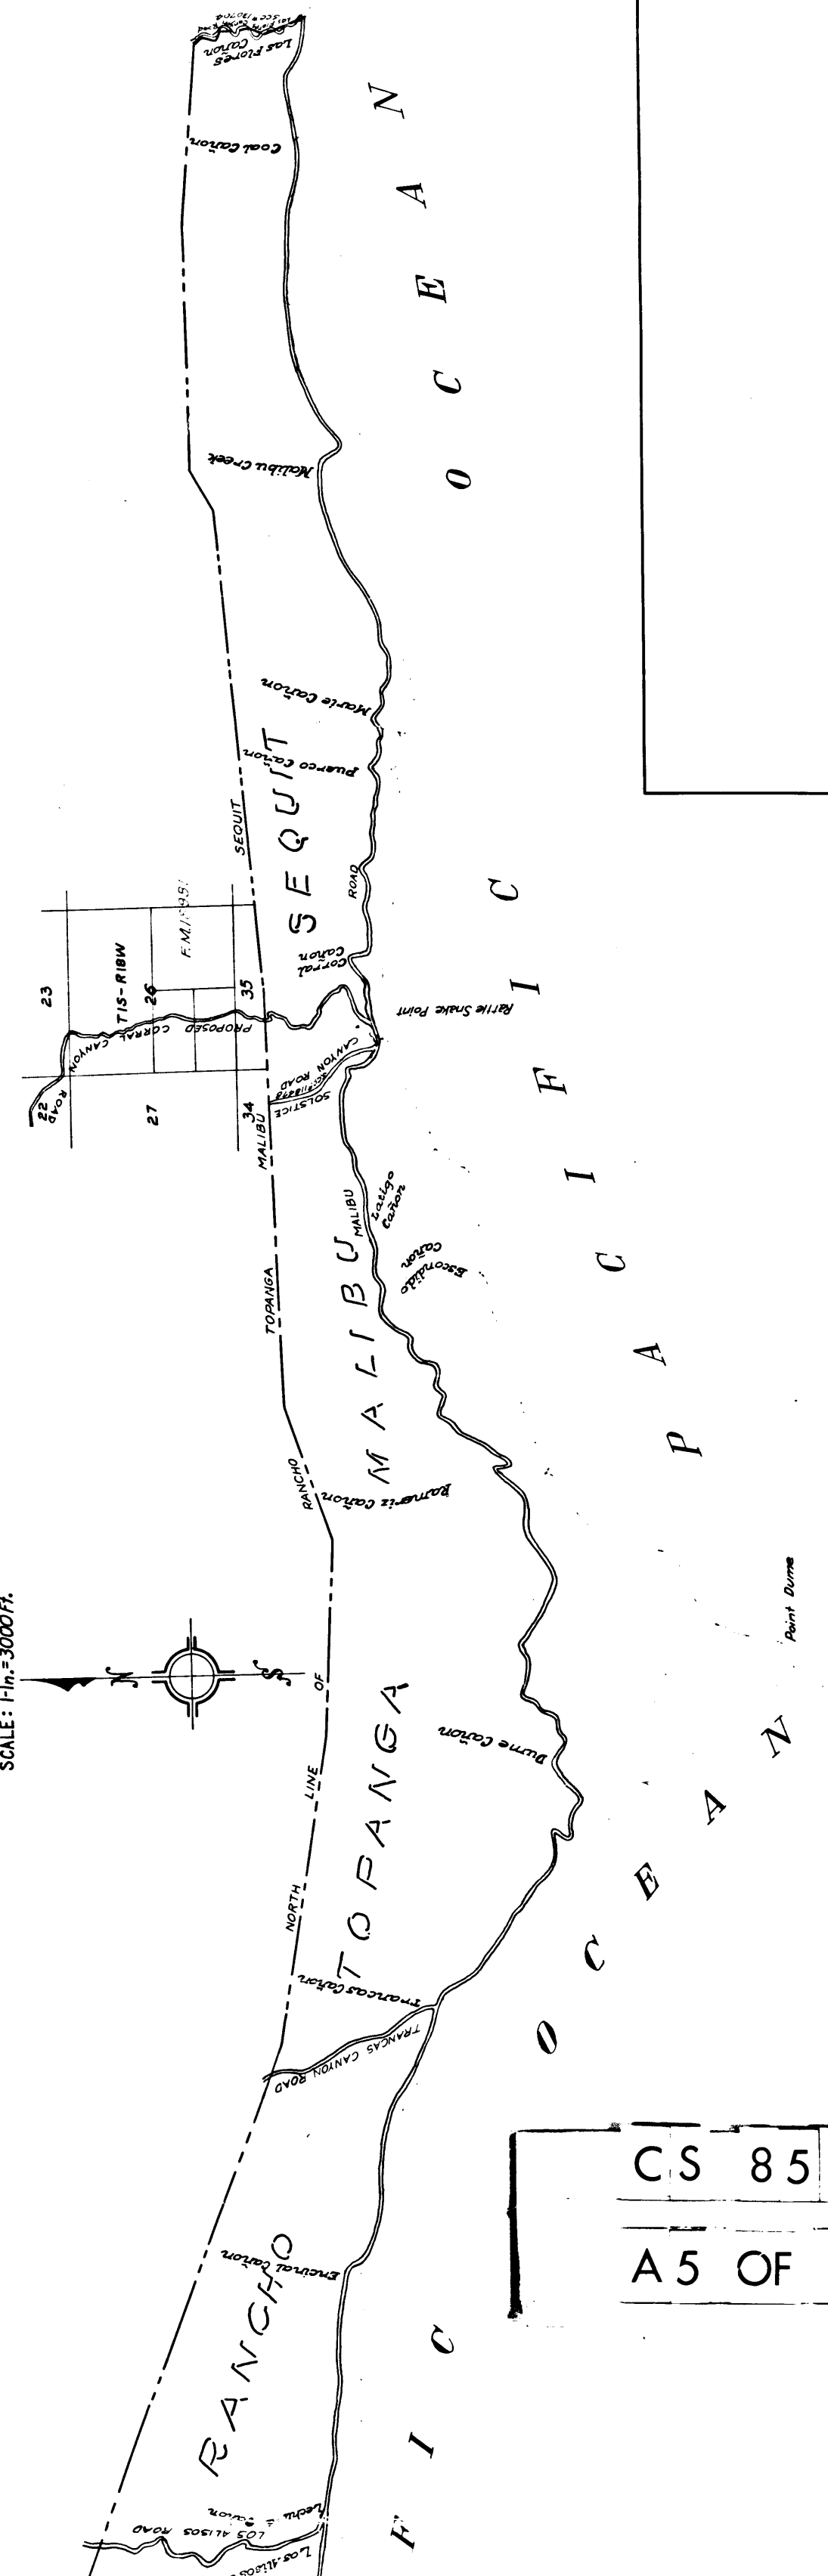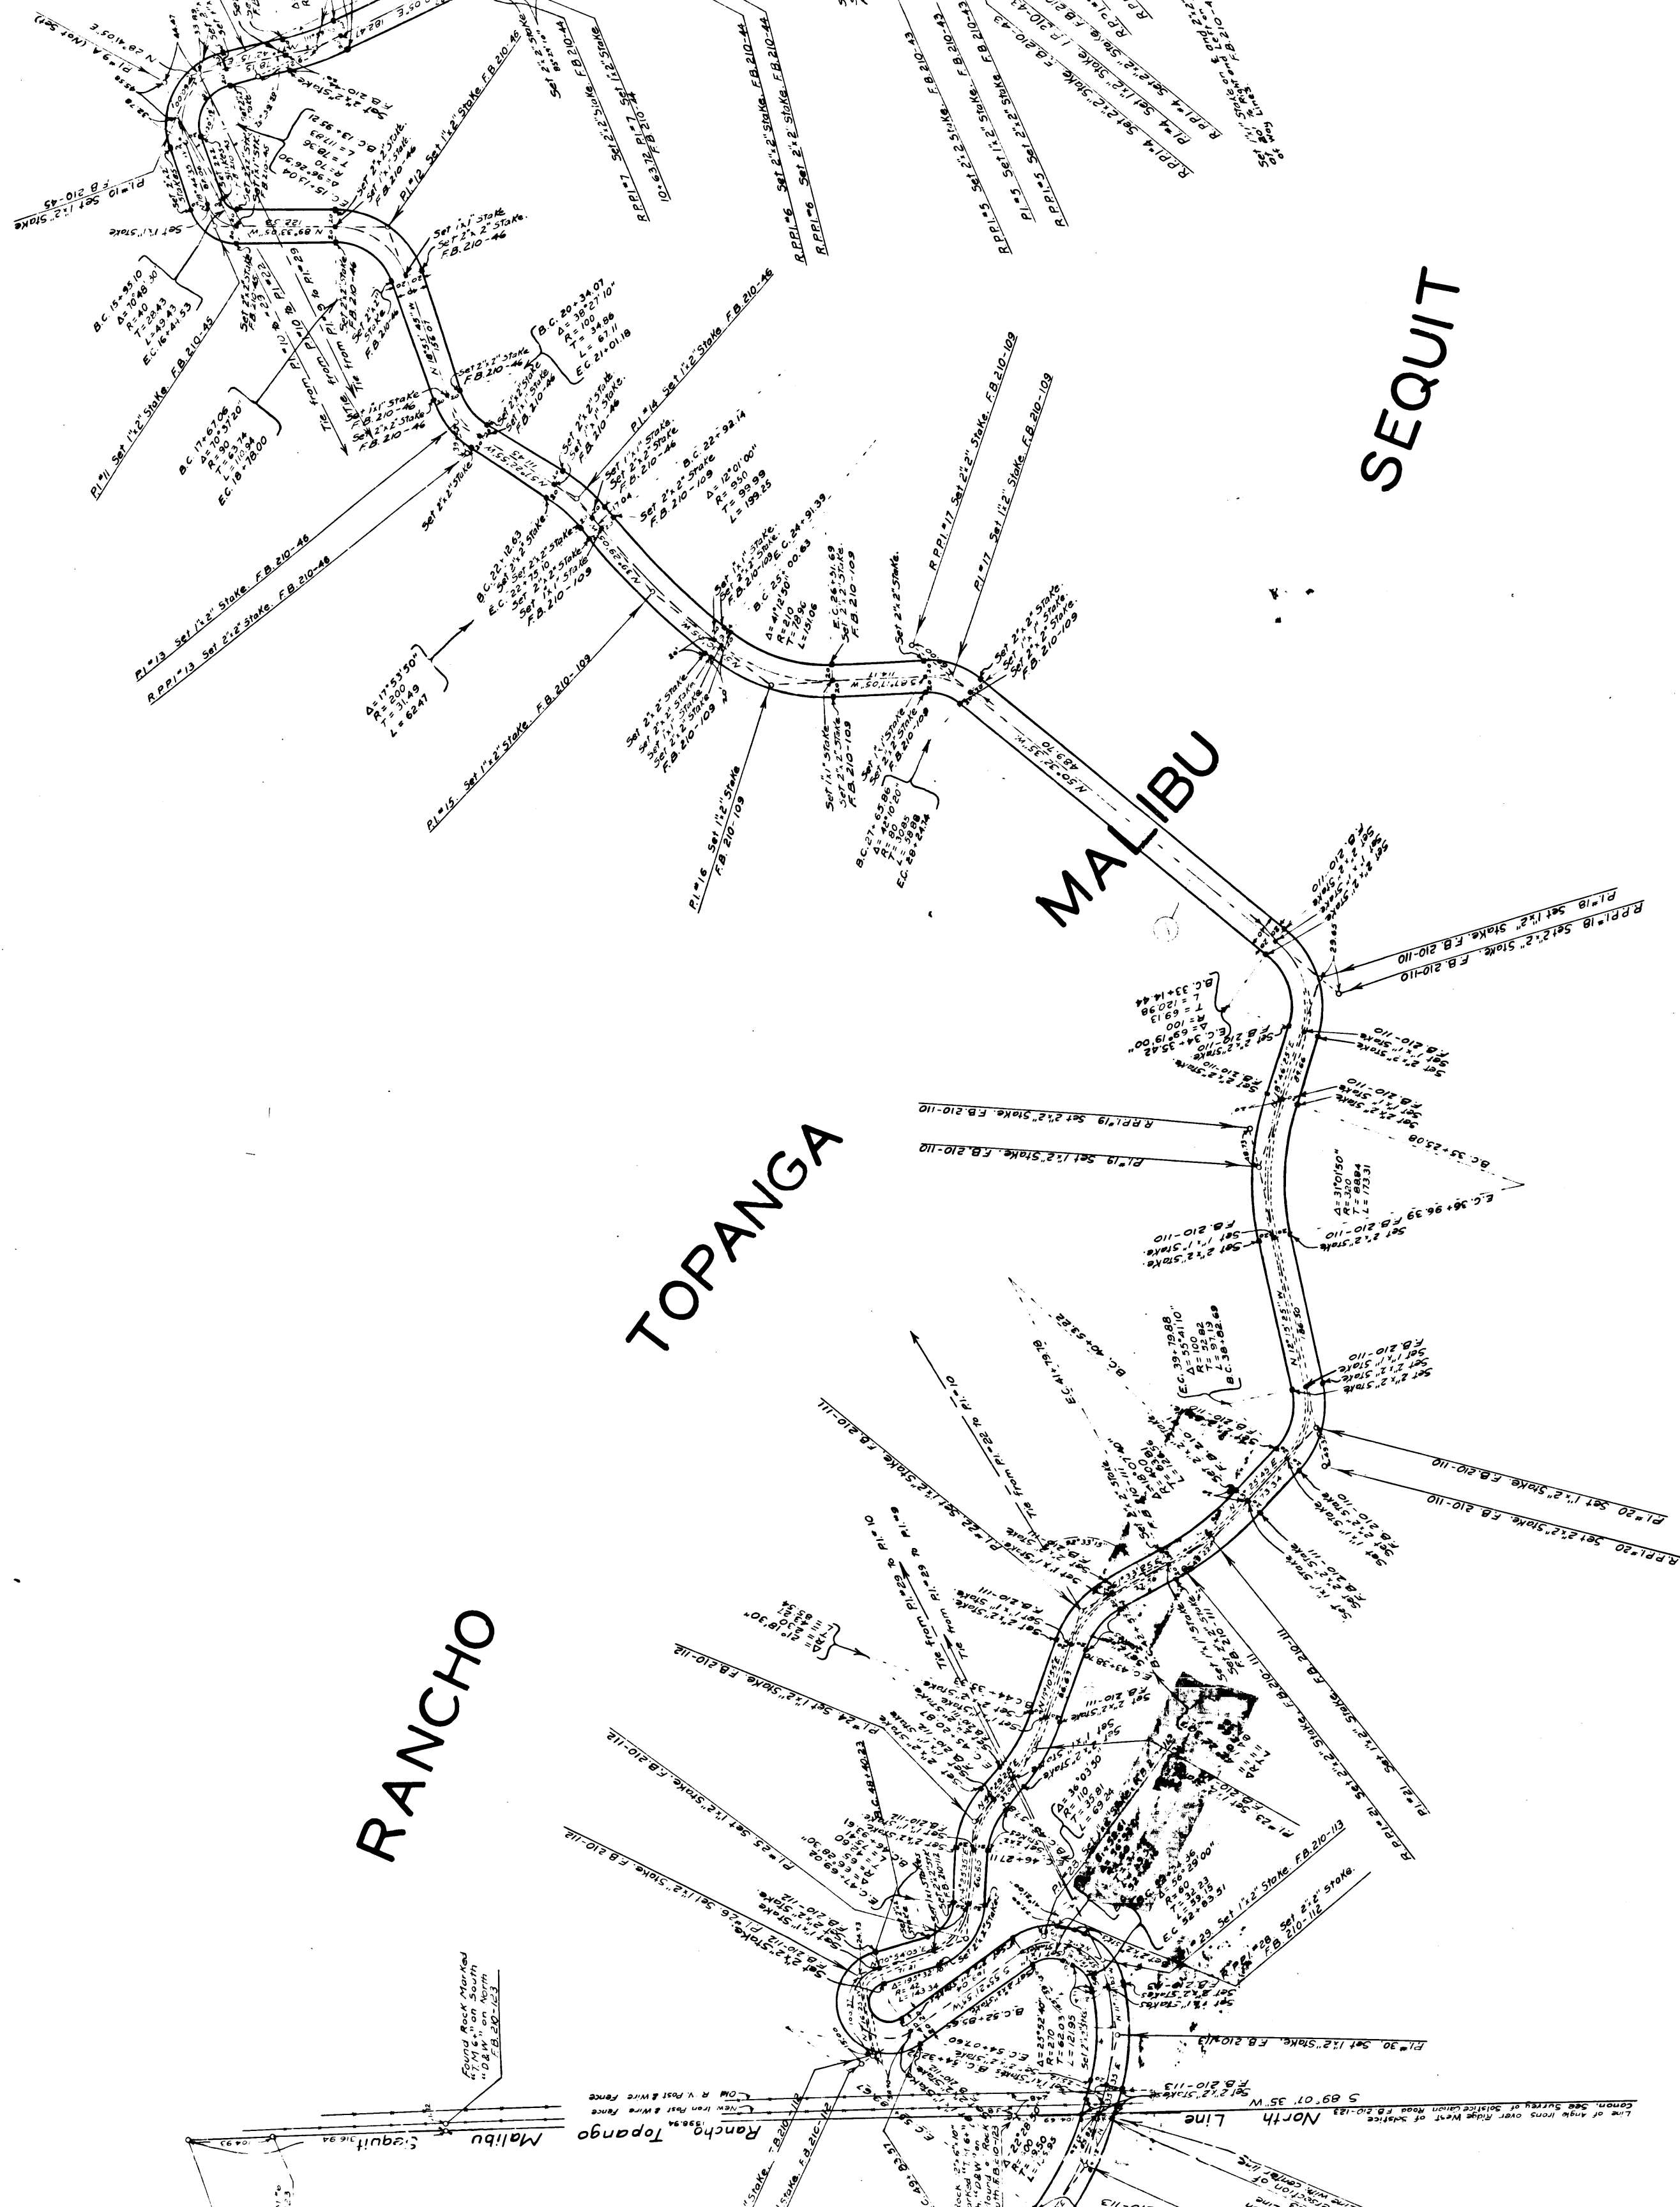

C.S. 8577

A 5 OF A 6

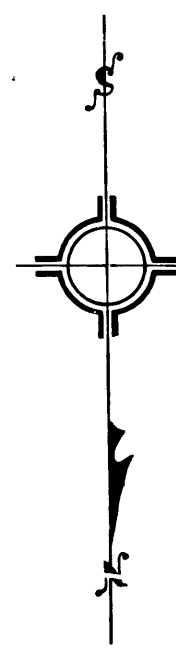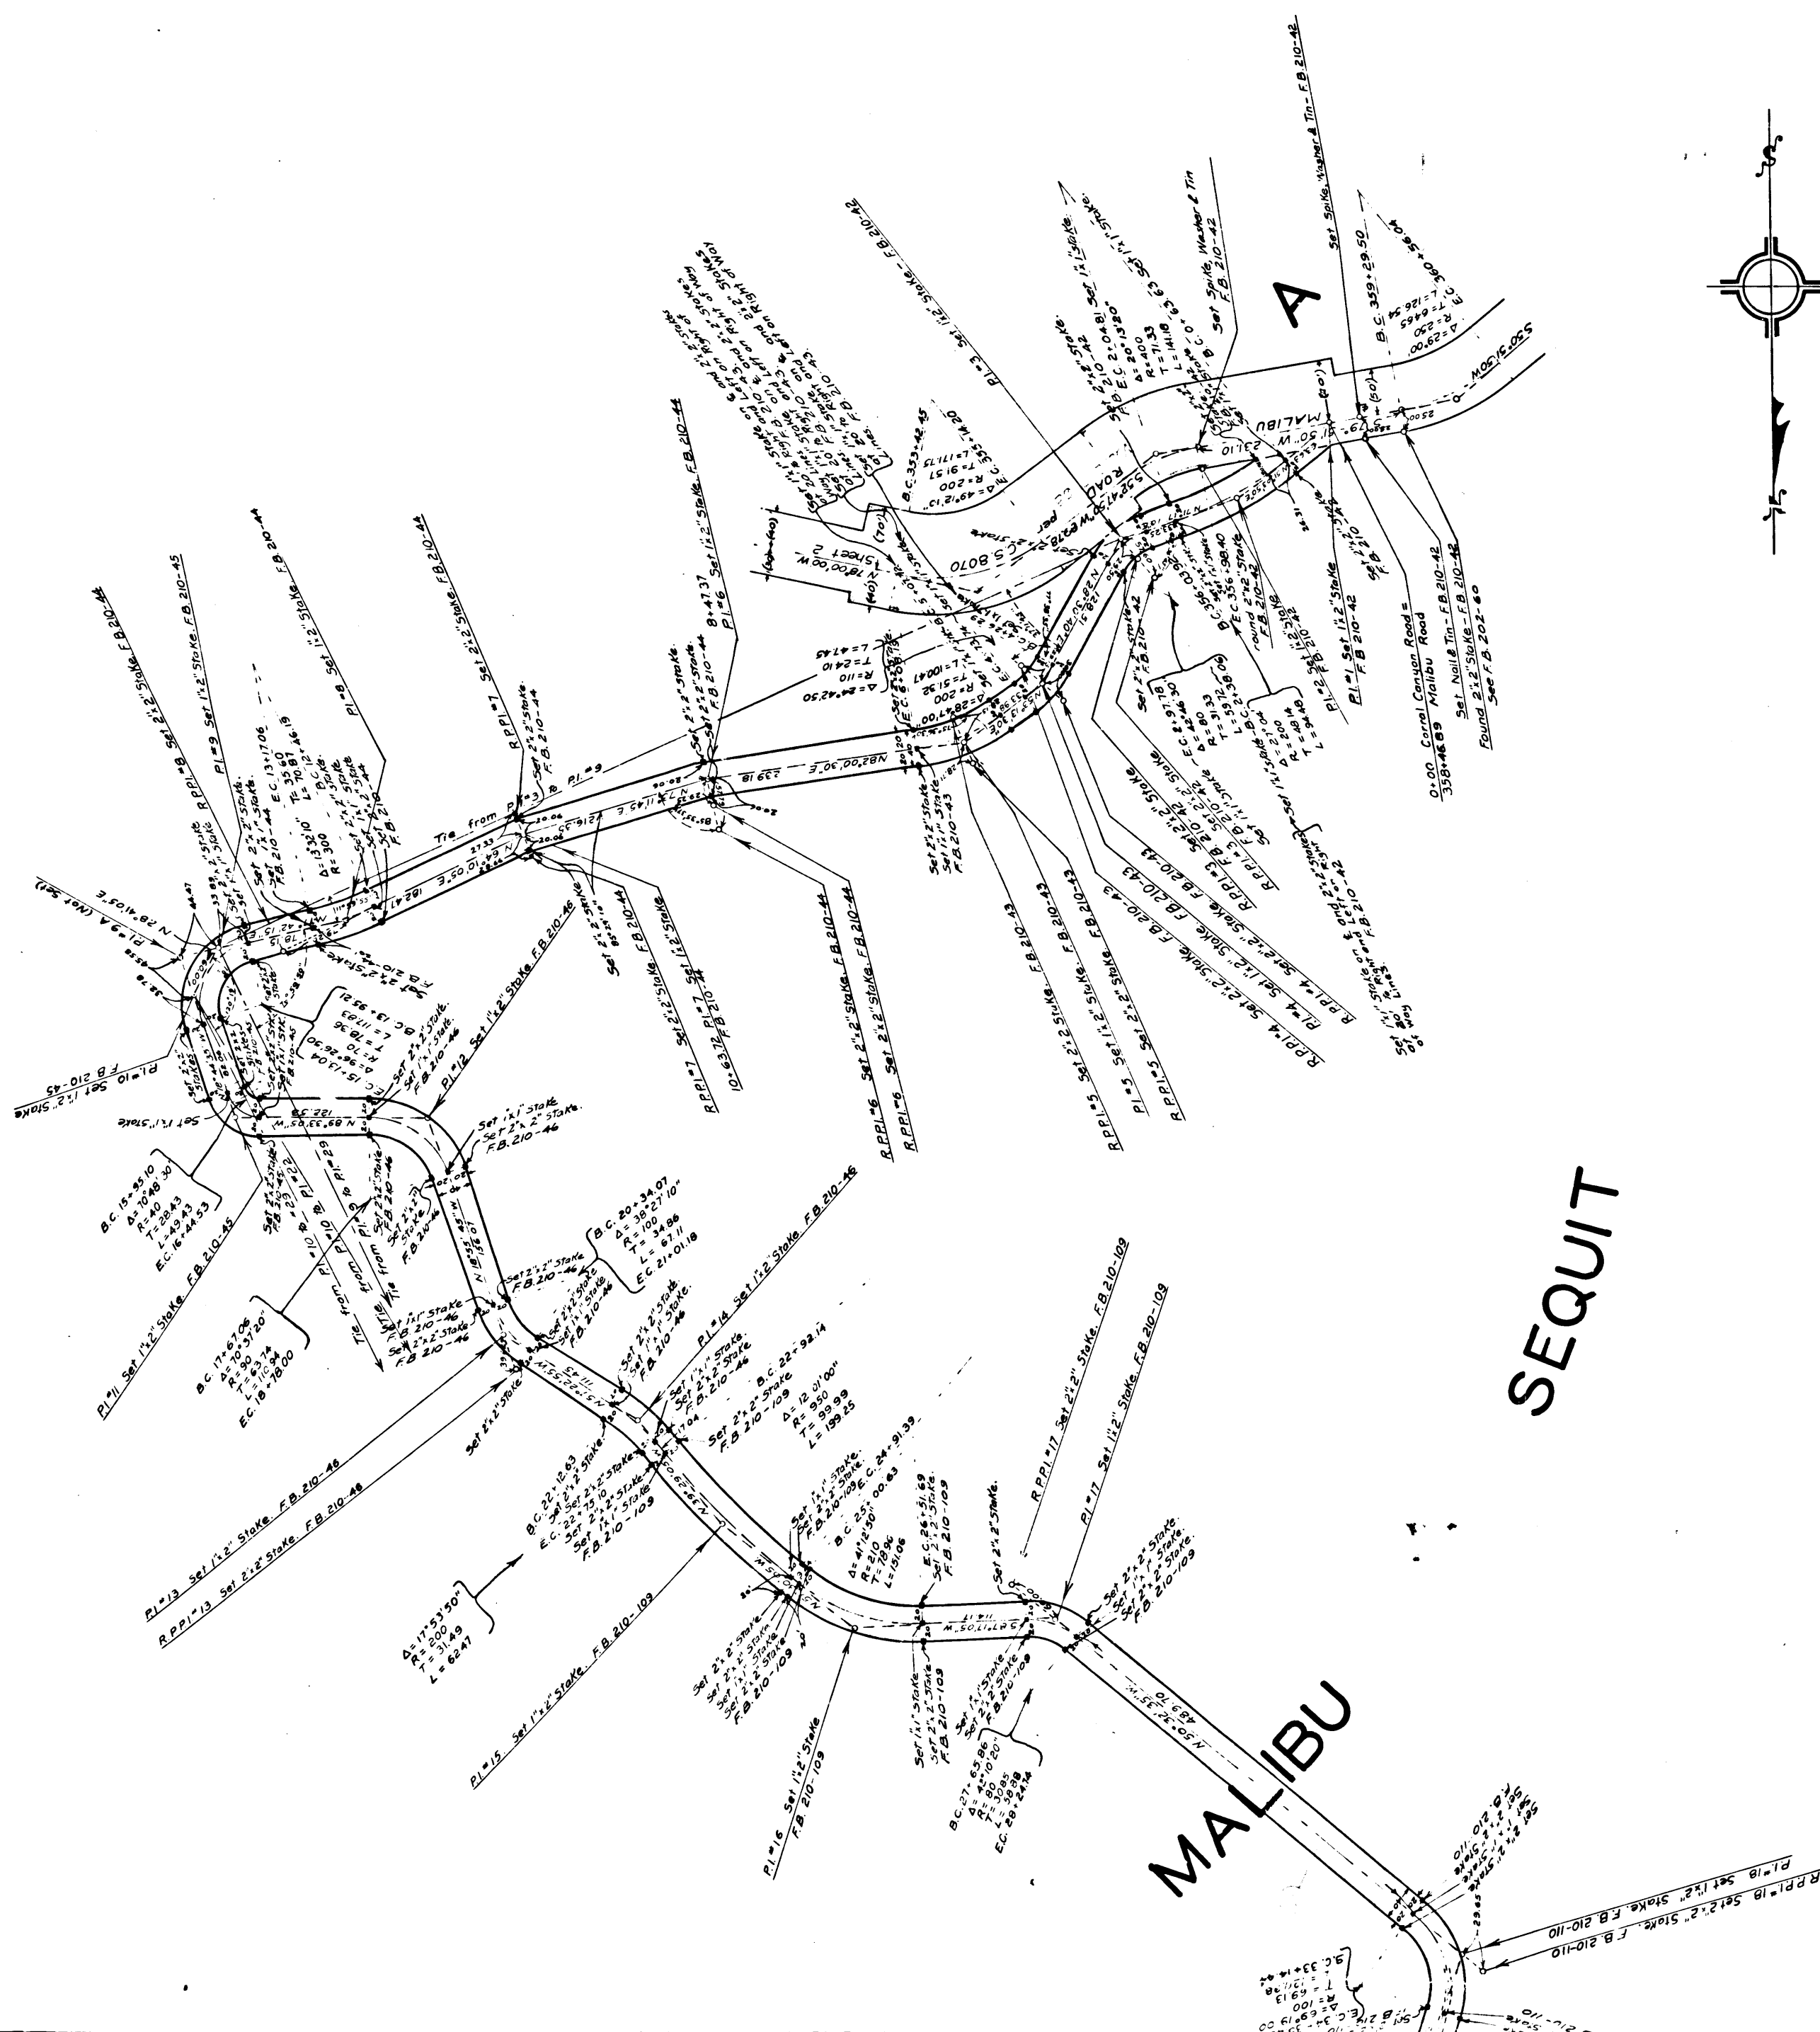

NEG. N280


MAP
SHOWING PROPOSED RIGHT OF WAY
FOR
CORRAL CANYON ROAD
FROM
MALIBU ROAD TO SECTION 22, T.1S. R.18W. S.B.M.
COUNTY SURVEYORS MAP No. 8577
SCALE: 1-INCH=100 FEET.

J.E. ROCKHOLD COUNTY SURVEYOR.
Surveyed
1928 Under Instructions of The
Board of Supervisors Per Order Dated October
5, 1928. Bearings Based On The Bearing Of
Malibu Road Per County Surveyors Map No. 8070 Sheet 8

Field Work By M. Comly.
Office Work By K.R. McPherson.
Checked By A.D. Irwin.

INDEX SI
" 92

Superior Court Case No. 135290
Suit for Confirmation
Filed Jan. 8th 1924
County of Los Angeles, Plaintiff
vs.
Markleat Land Co. et al., Defendant
Order authorizing immediate
possession filed Jan. 9th 1924
Final judgment in favor of
Plaintiff as to parcels 1 and
2 rendered Sept. 17th 1928
D-68-175 O.R. 7235-95

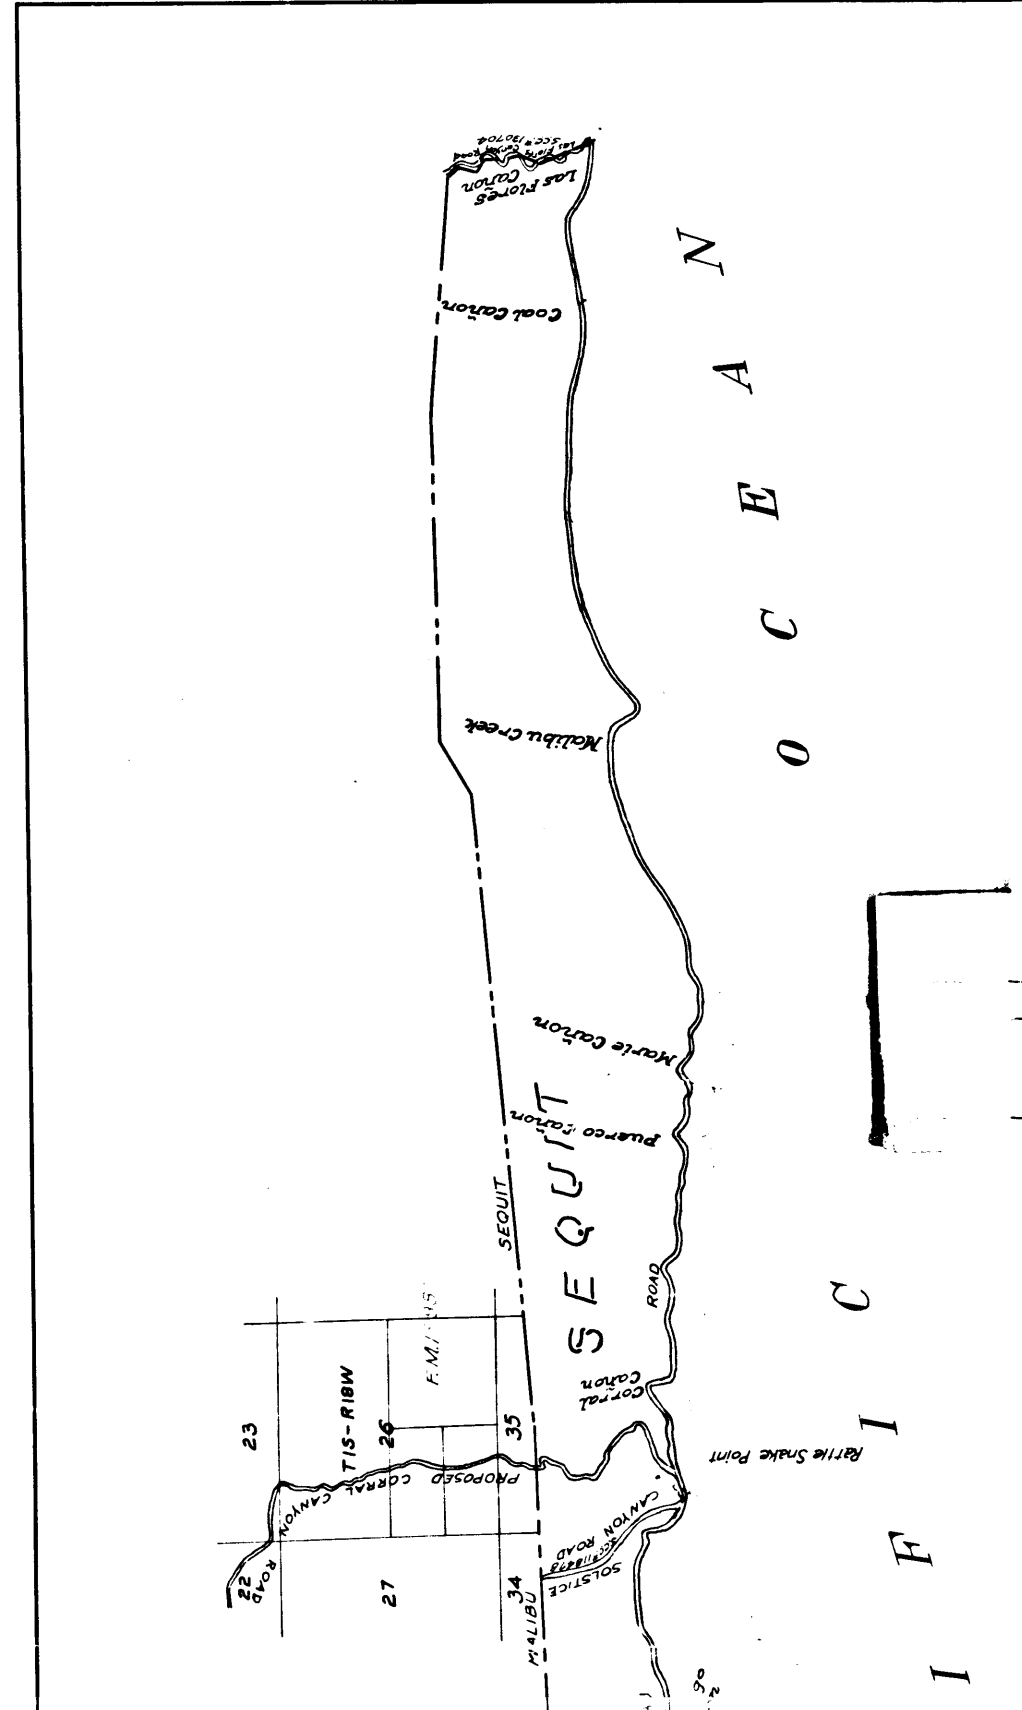

CS 8577
A 6 OF A 6