


RANCH

RANCHO


LAGUNA

C S 8 5 8 5


A 1 OF A 5

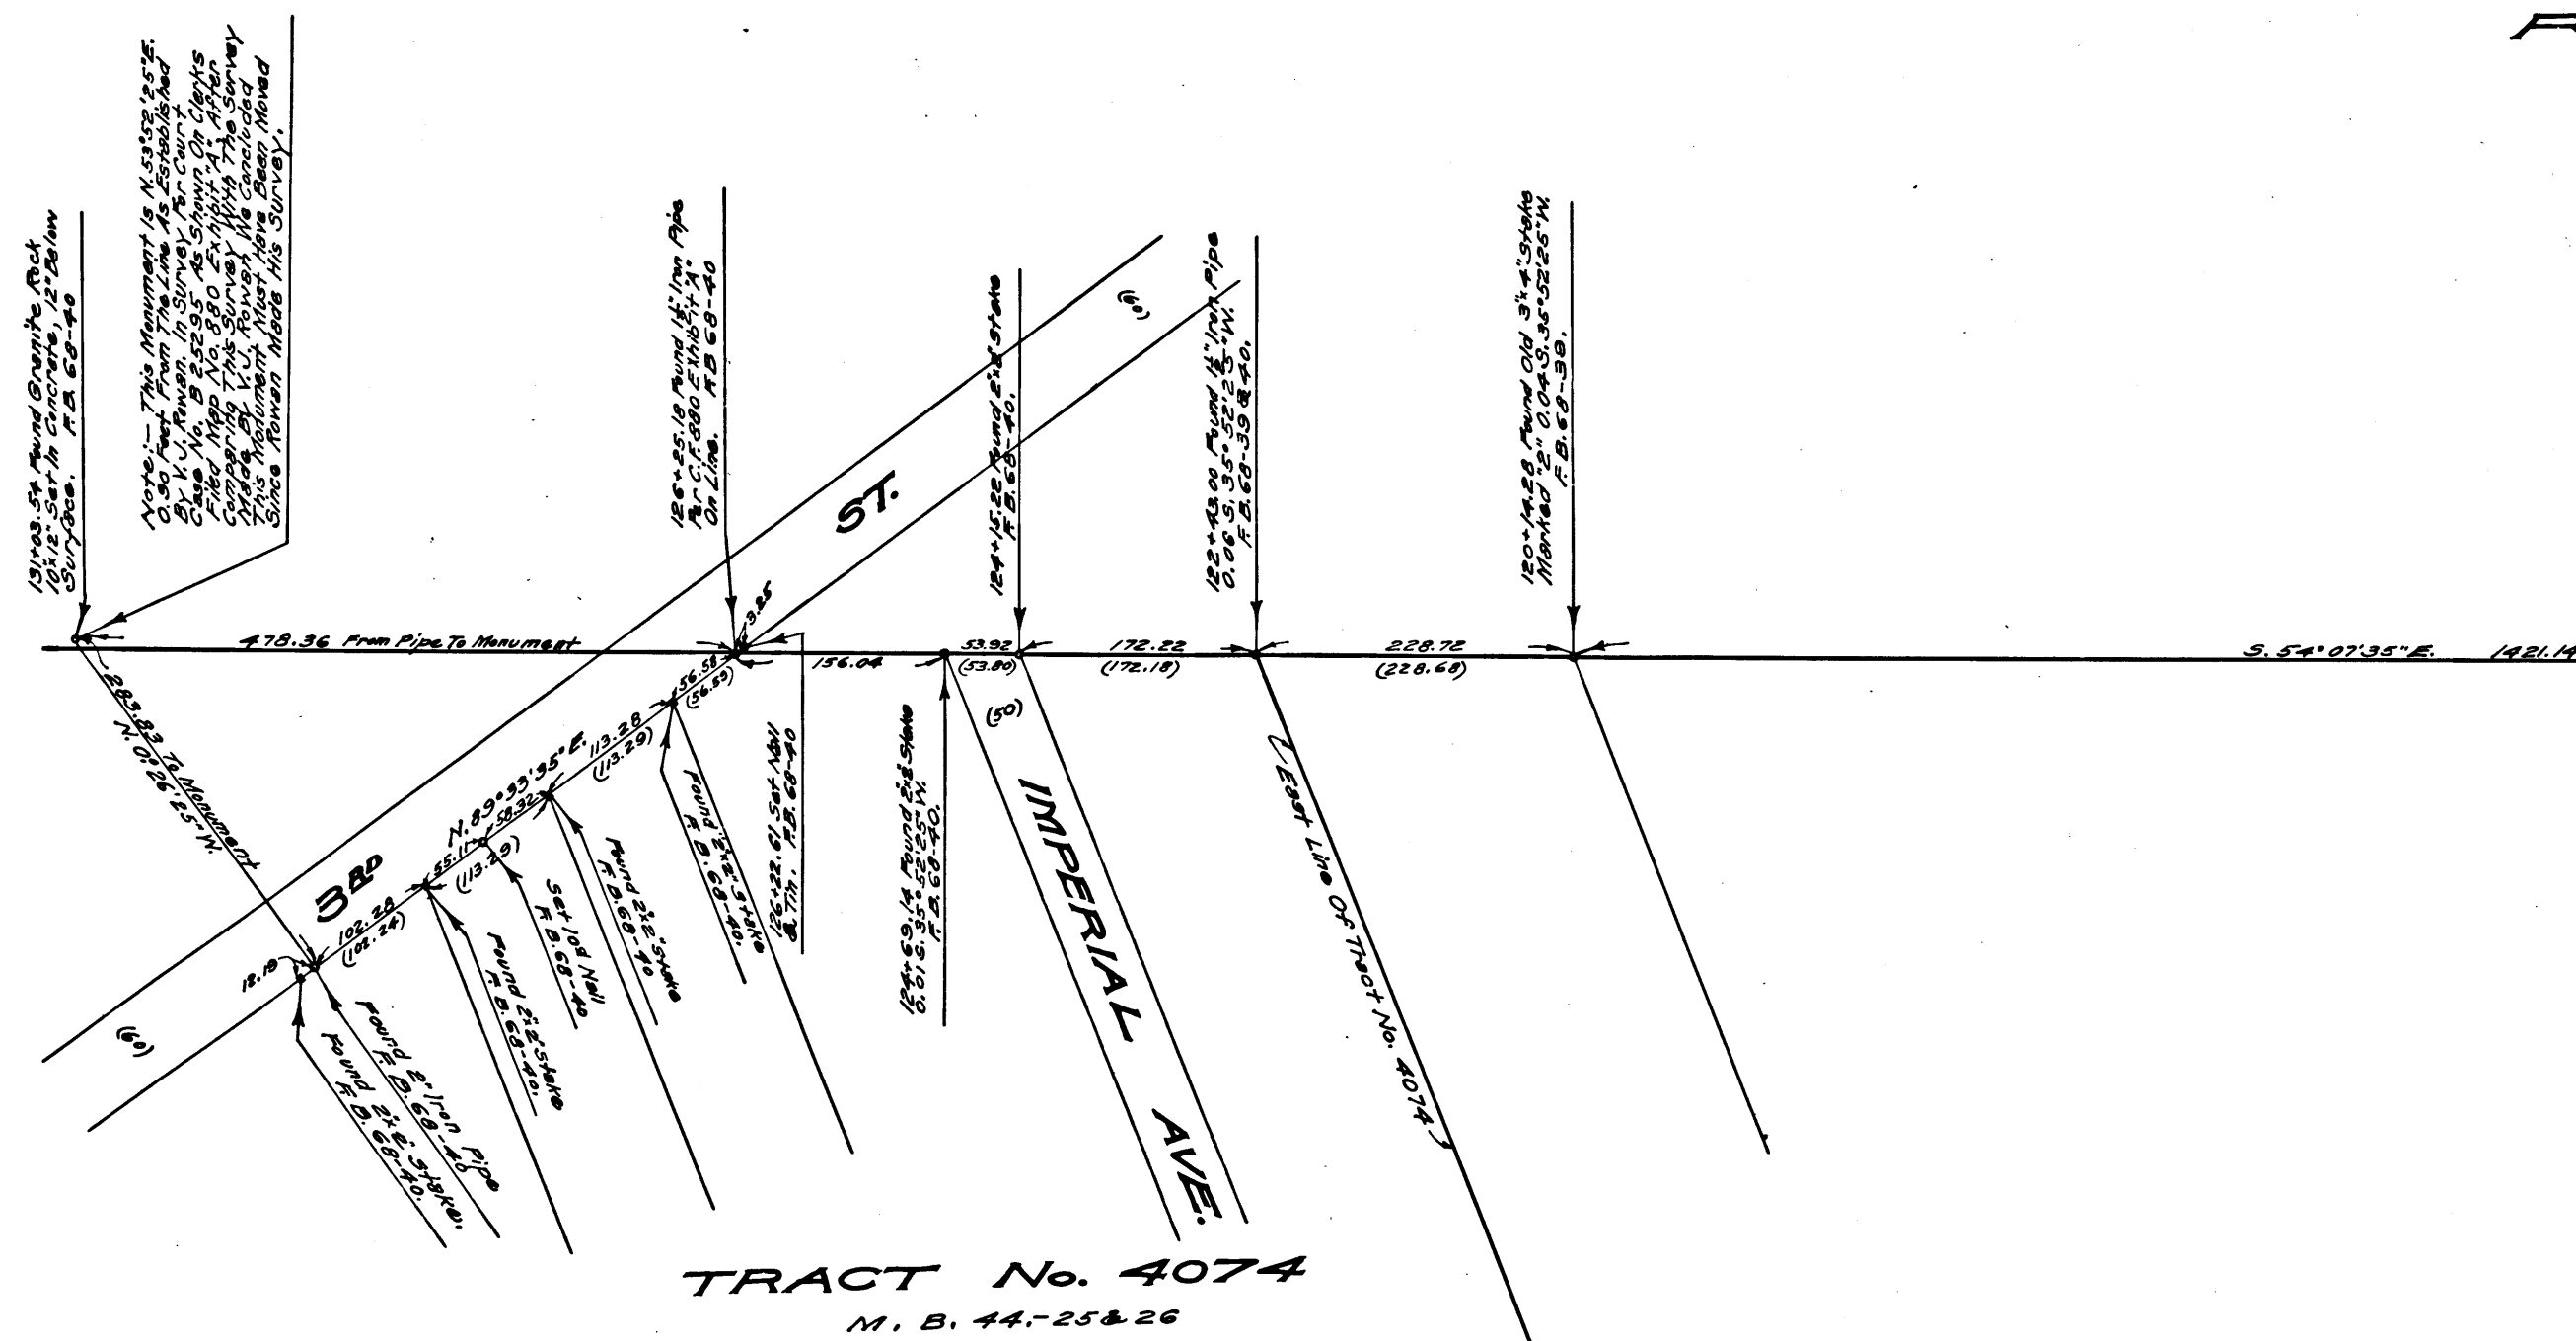

L-LAGUNA

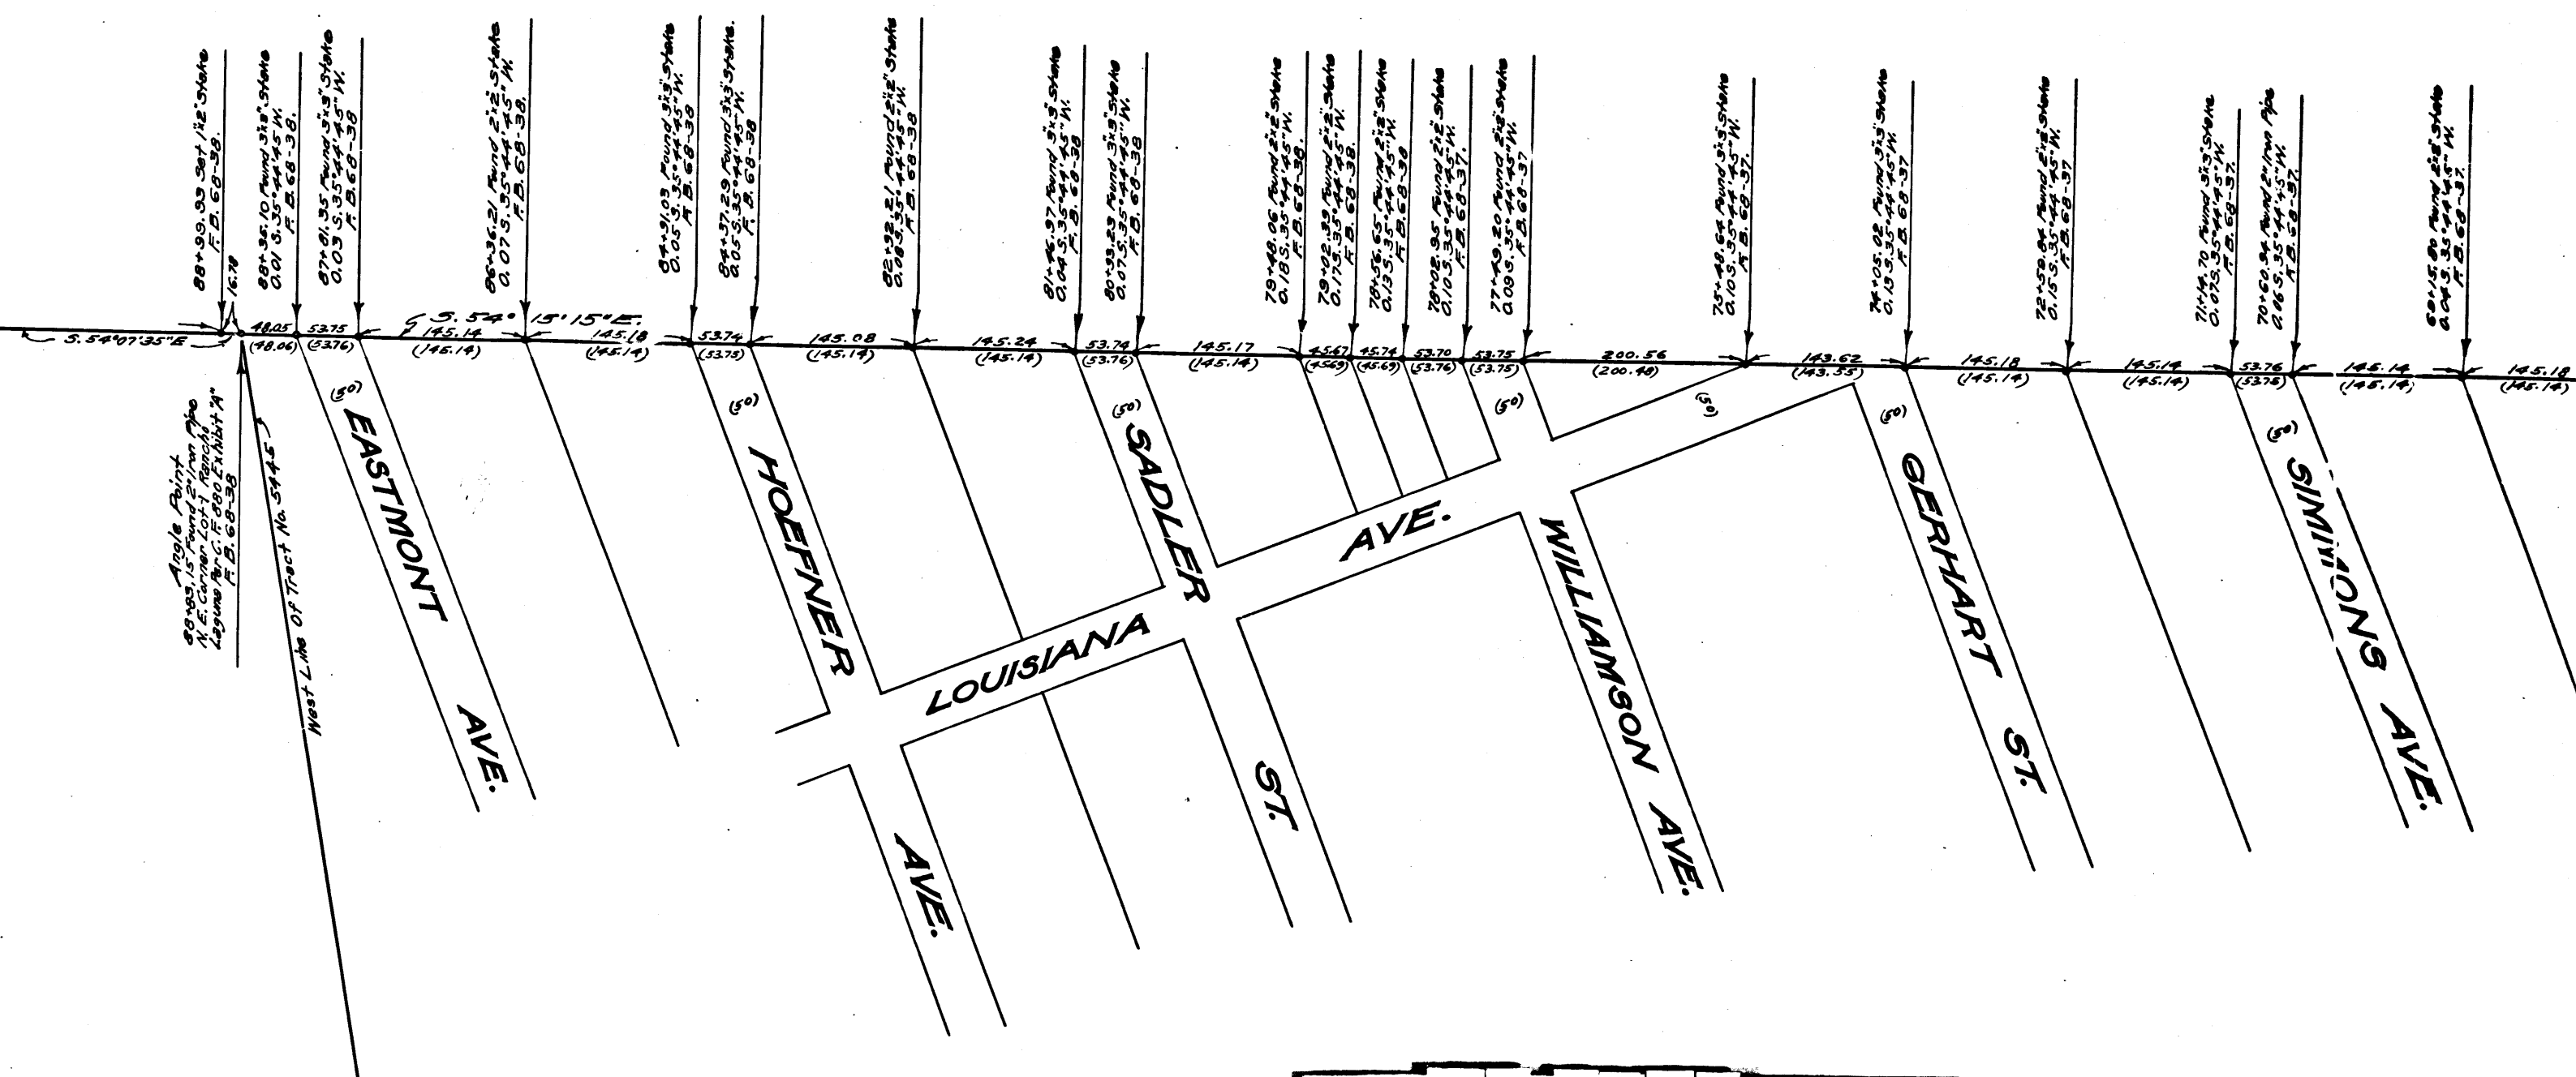

A 2 OF A 5

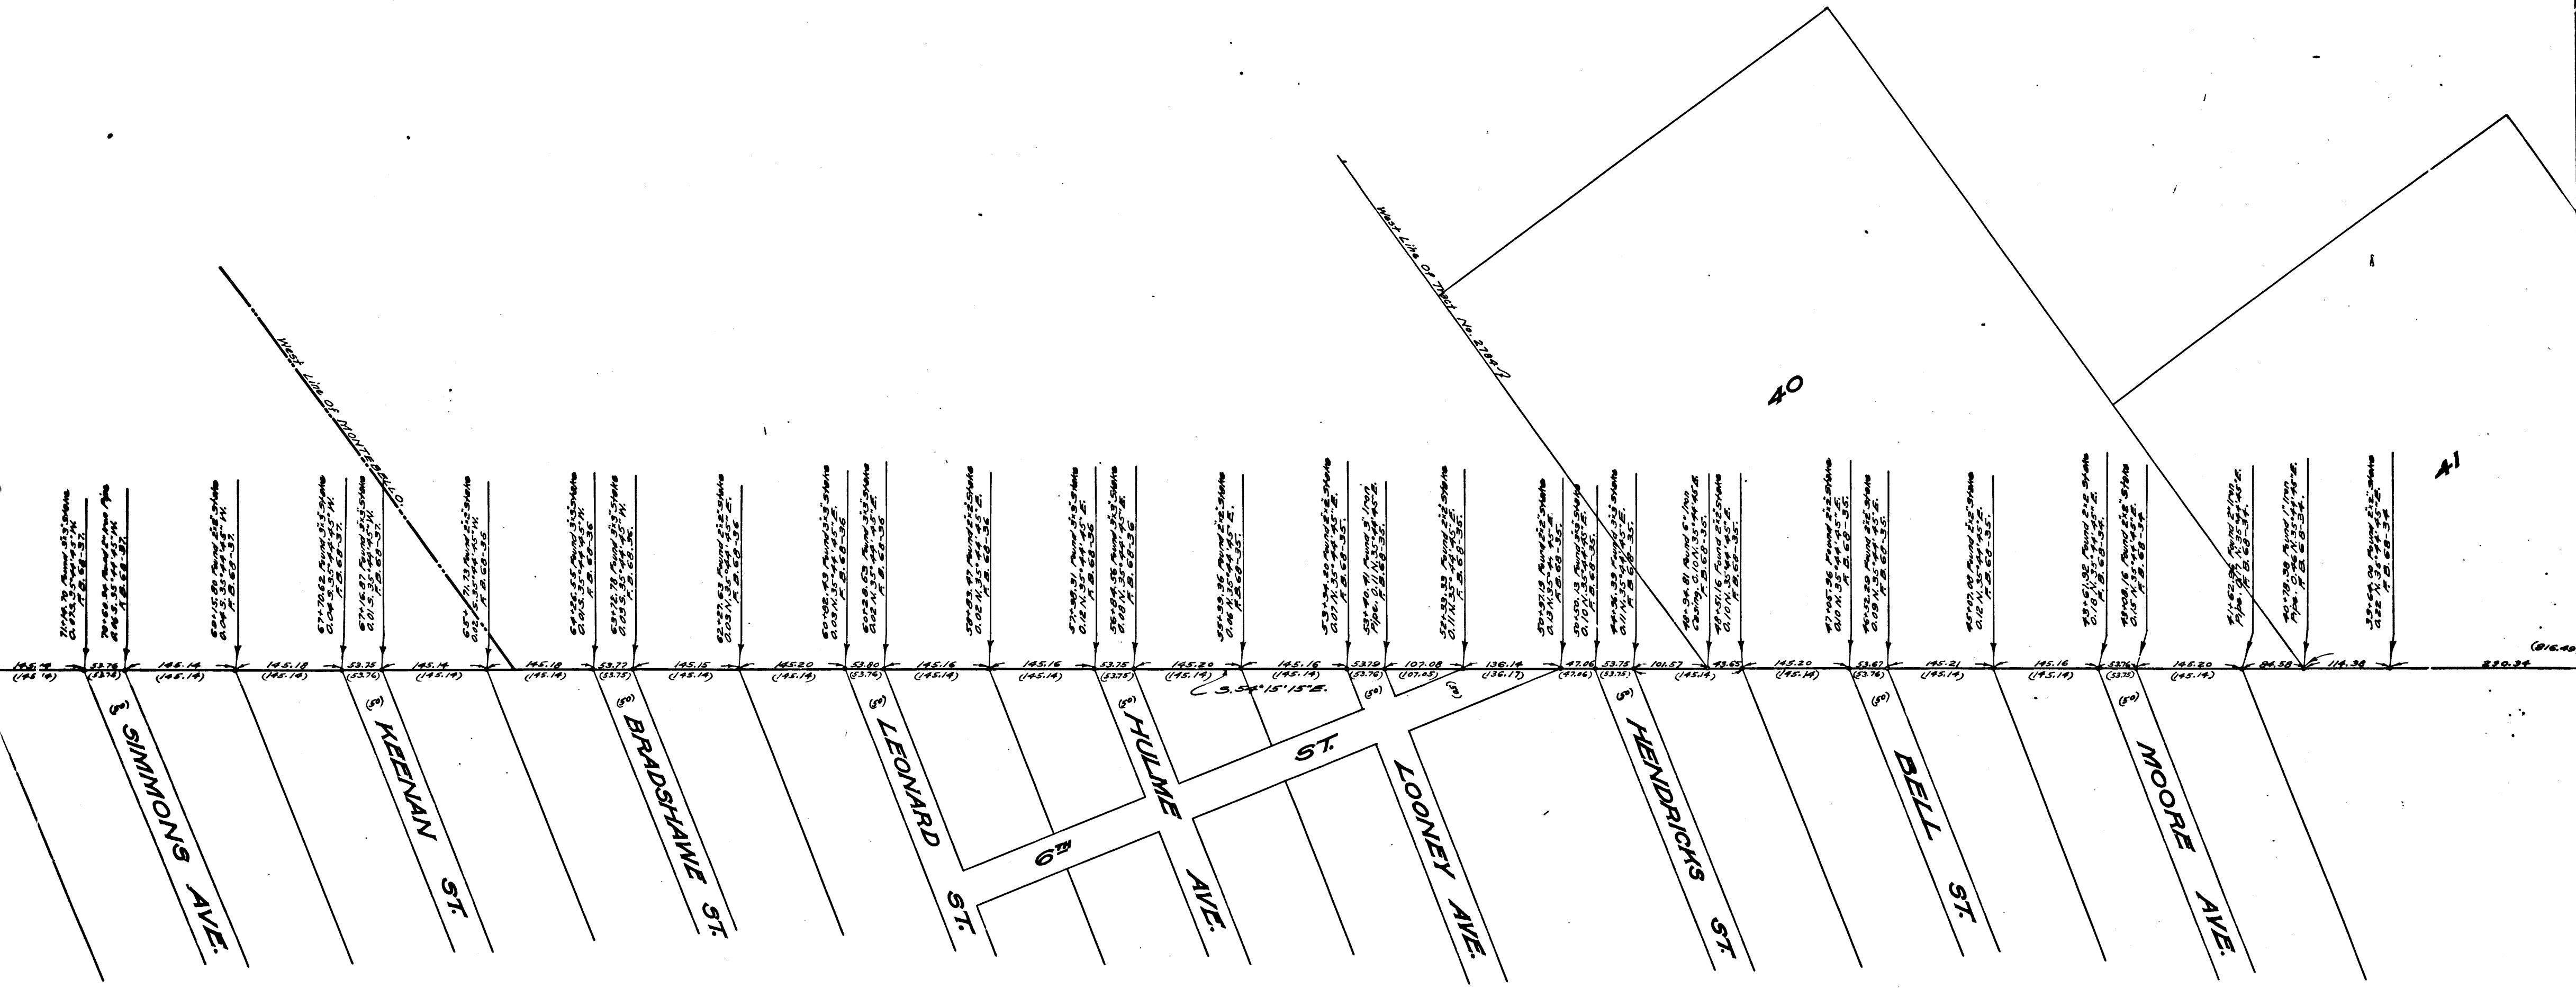

TRACT

No.
M. B. 59-69 & 70


5445

CS	8585
A3	OF A5



TRACT

No.
M. B. 35-26 & 27

2784

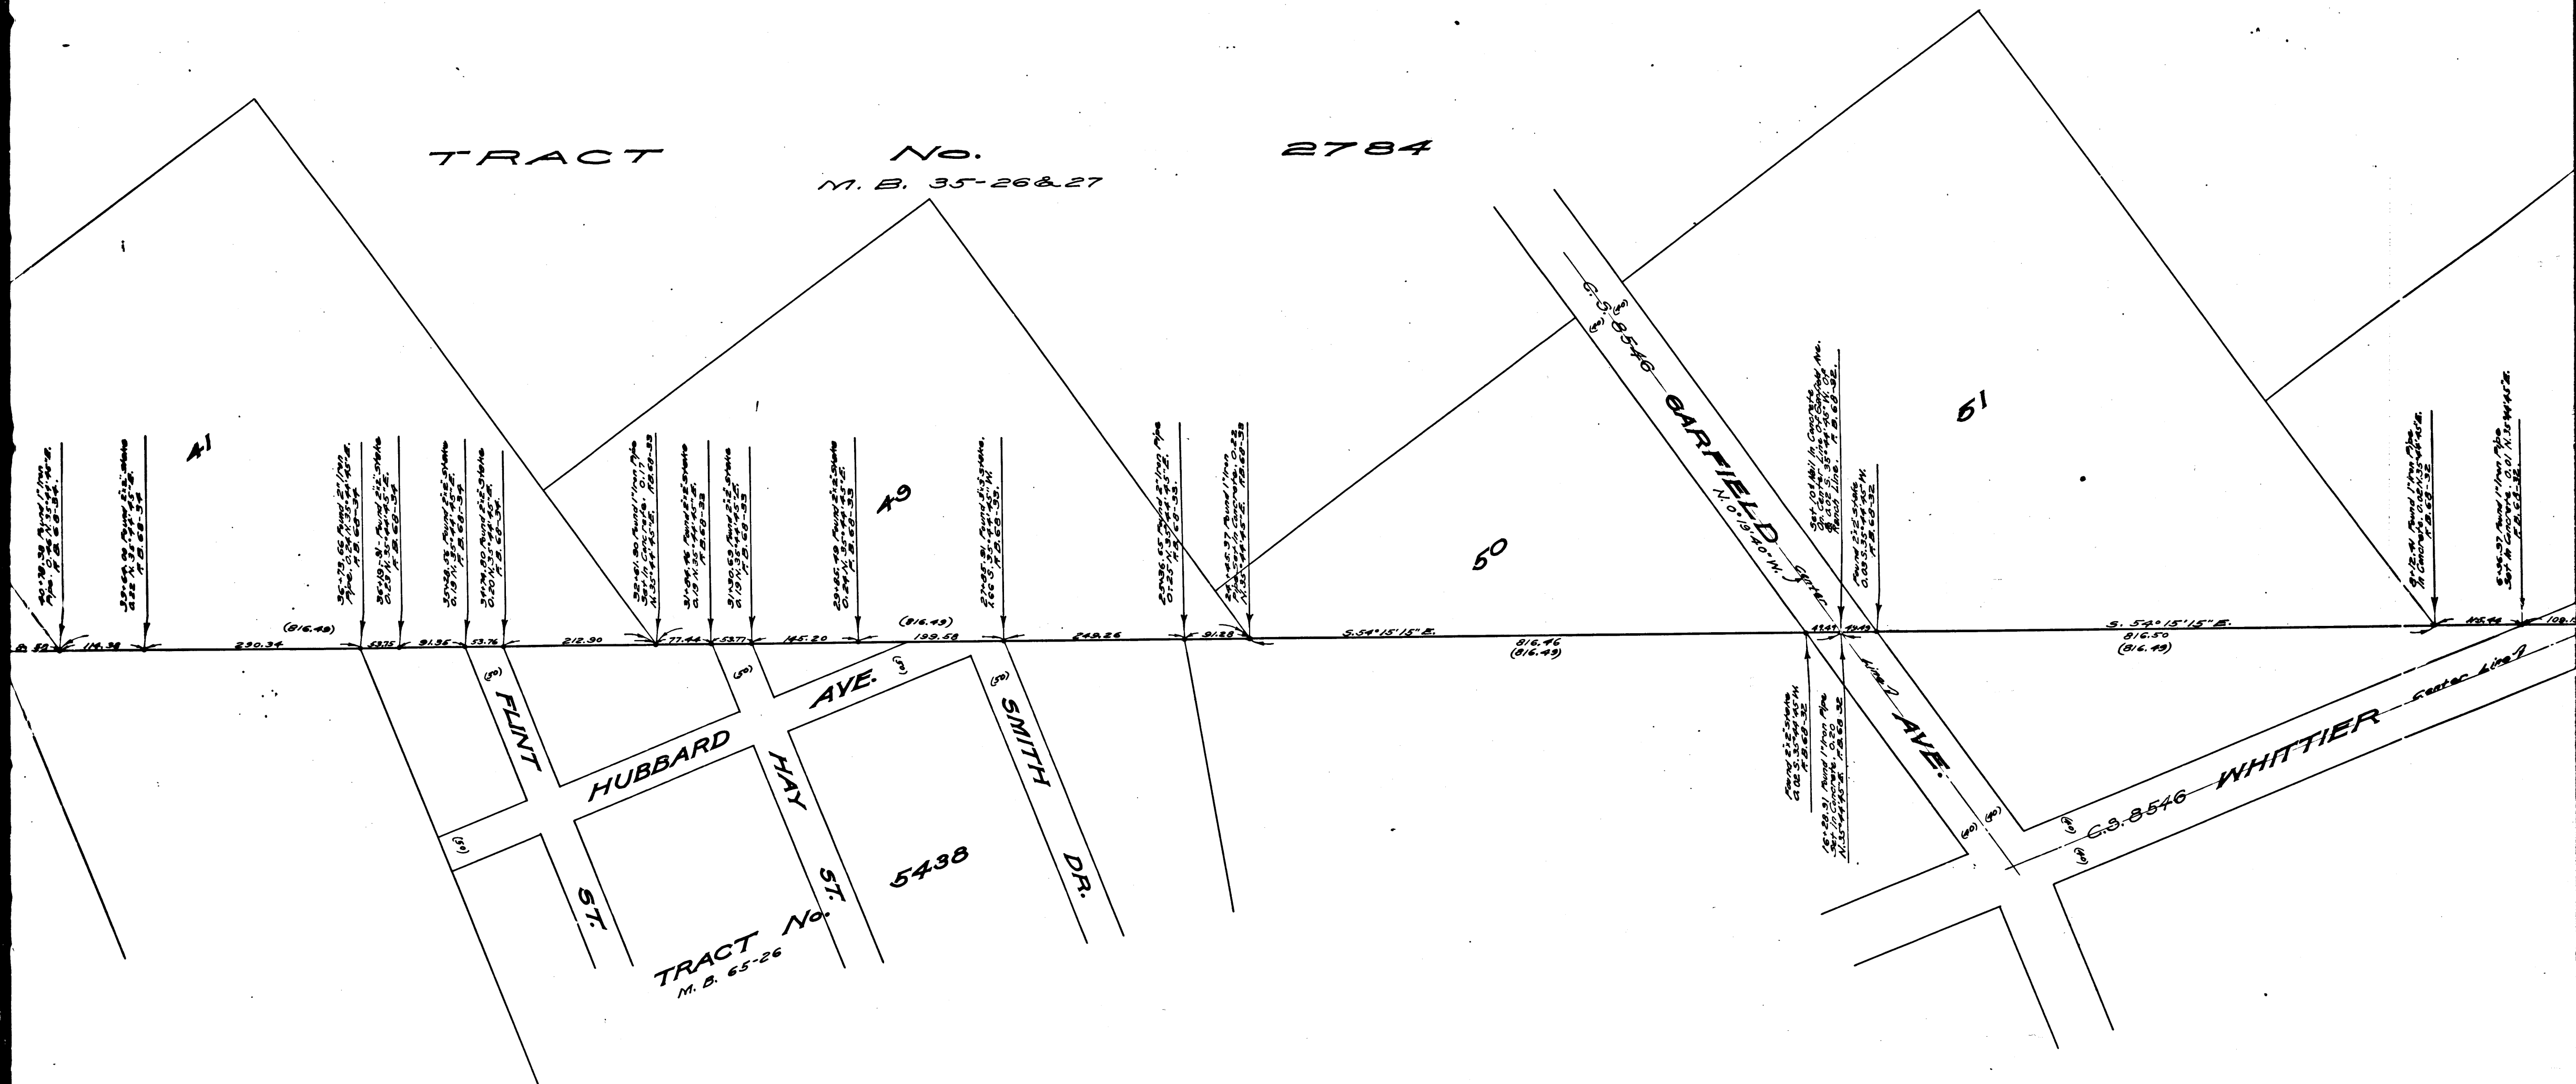

CS	85	85
A 4	OF	A 5

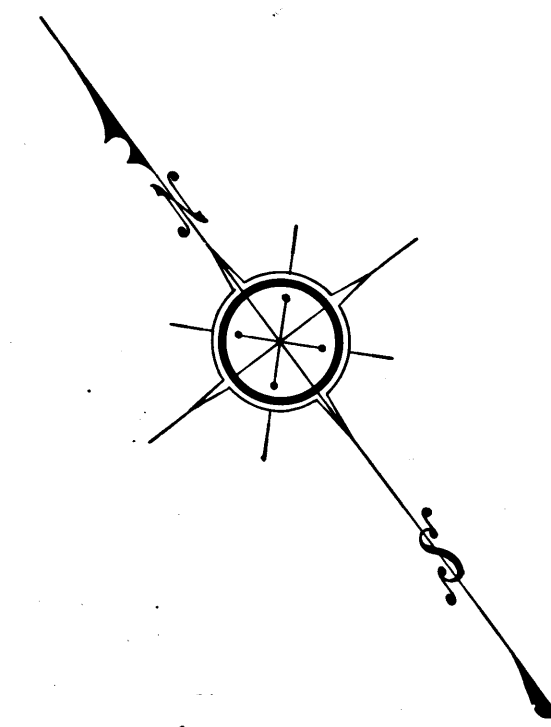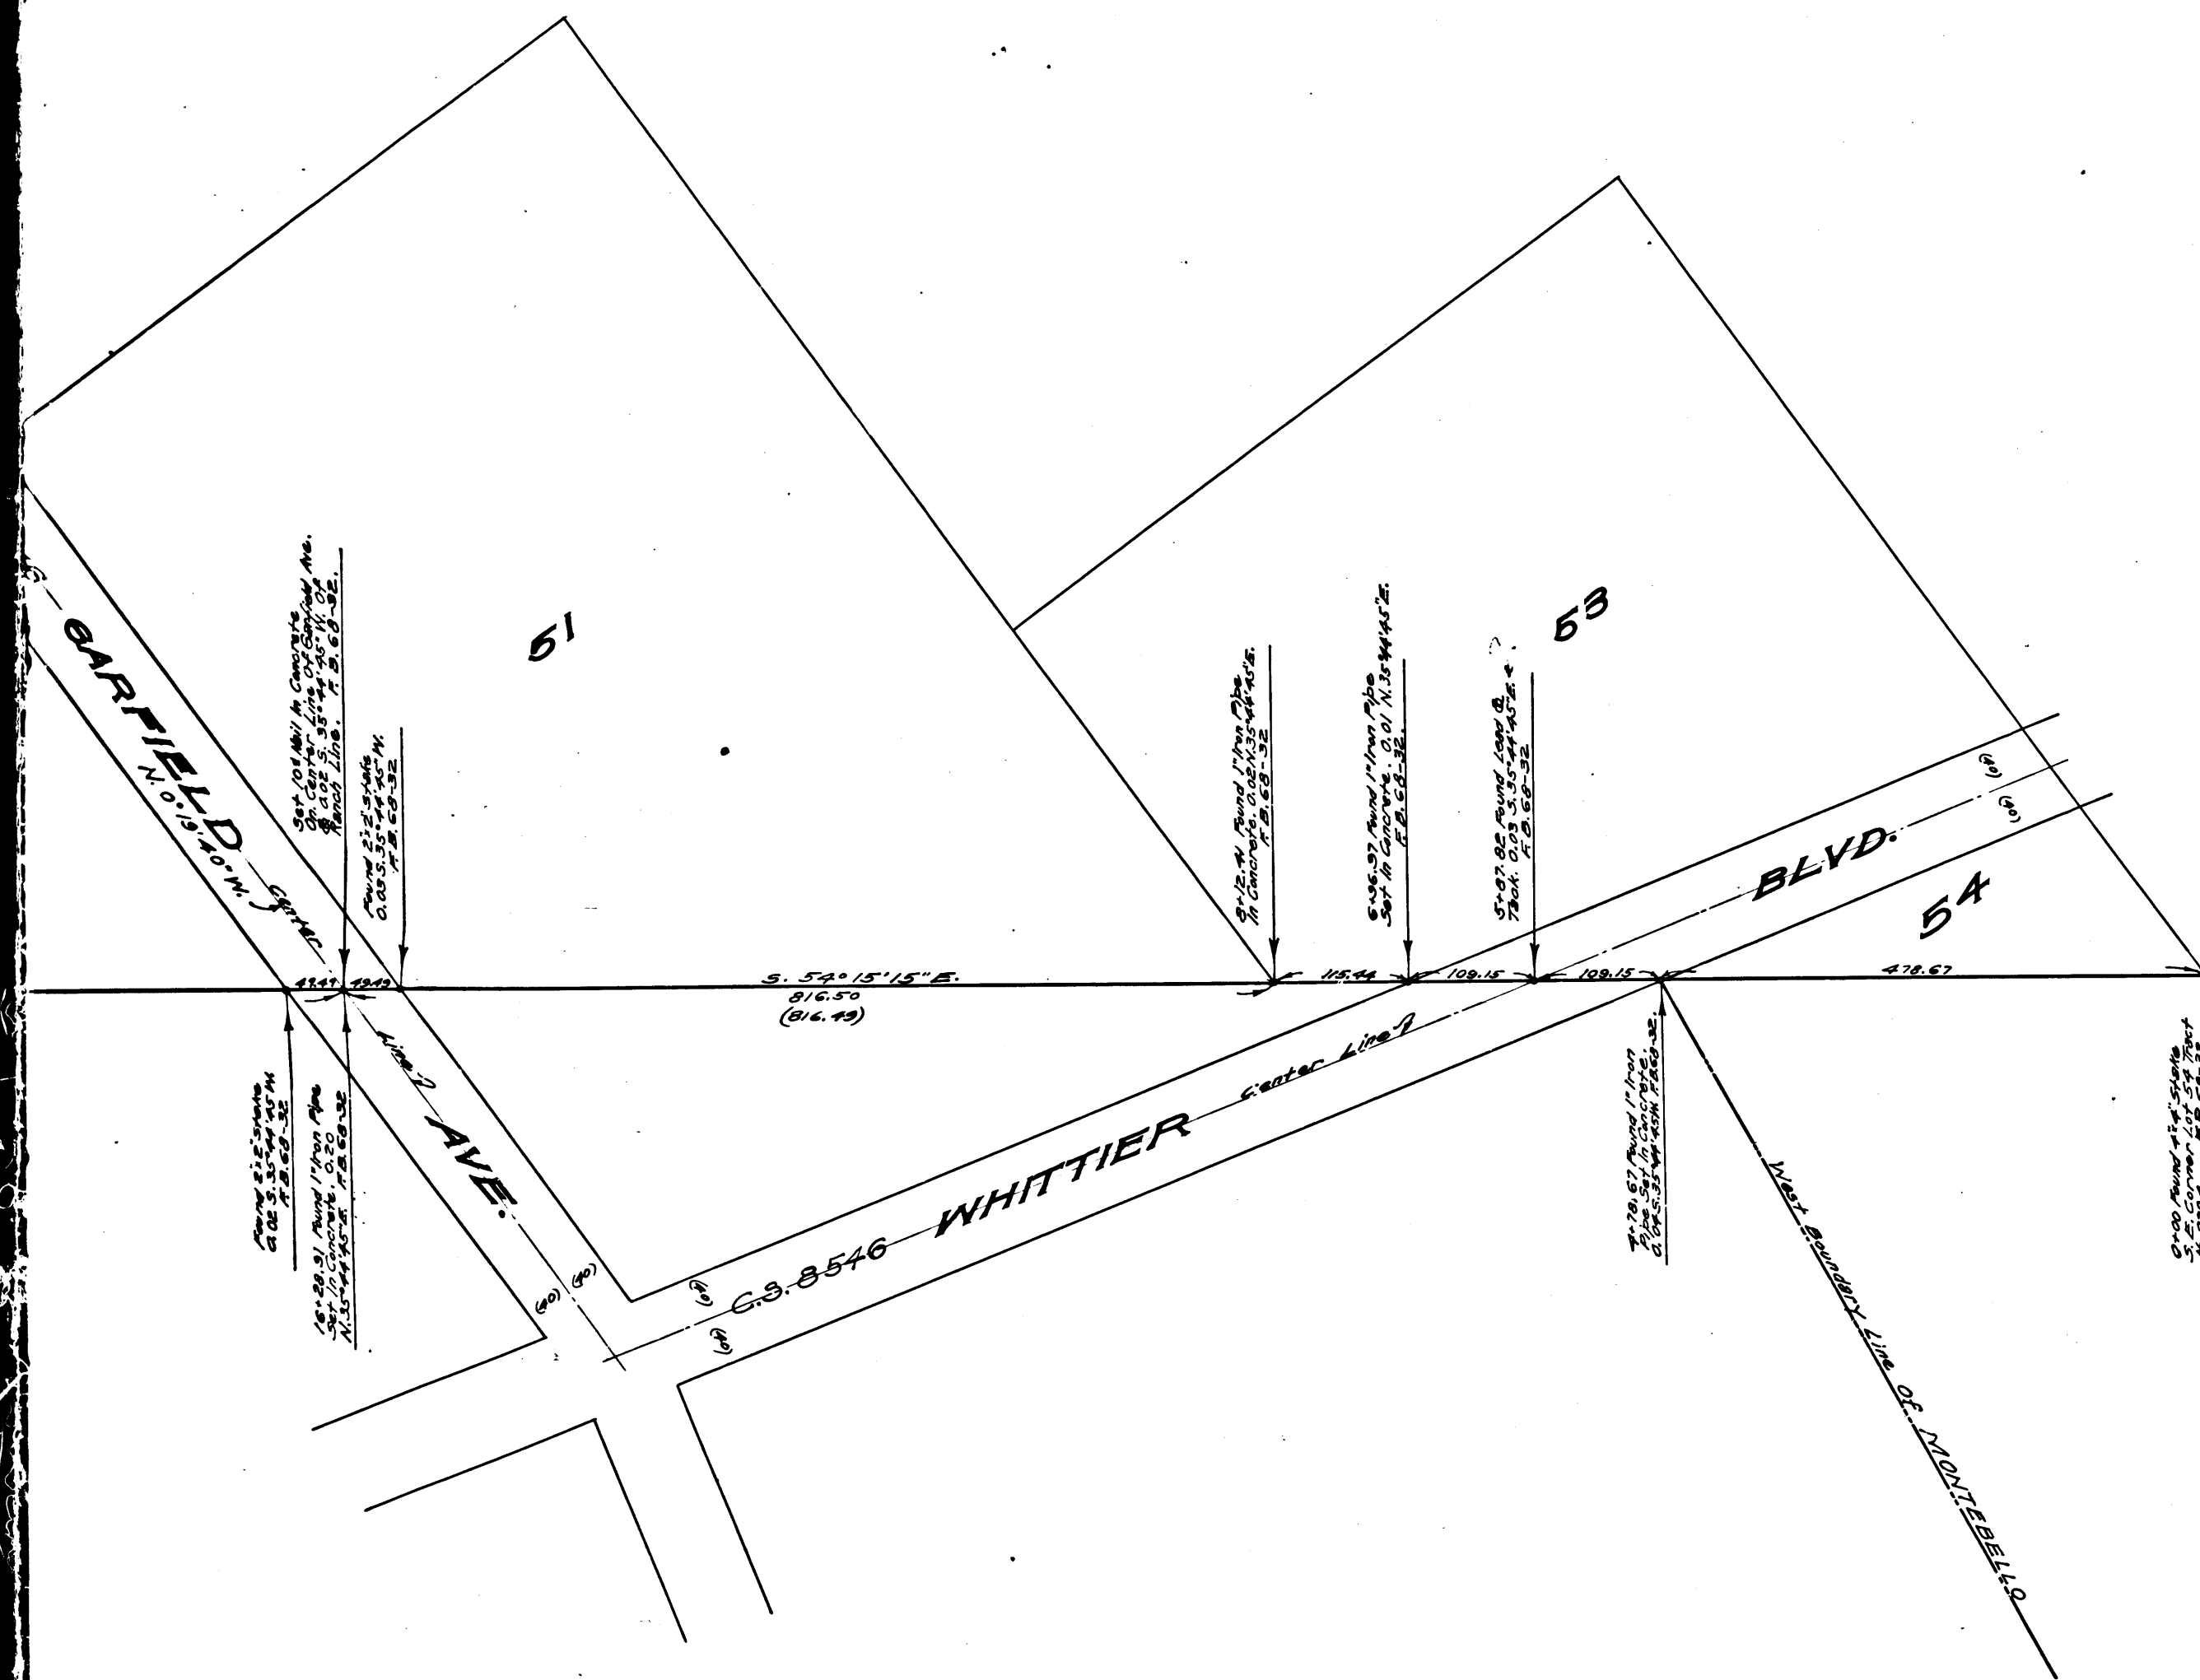

MAP OF
SOUTHERLY LINE OF REPETTO RANCHO
 FROM
 THIRD STREET TO WHITTIER BOULEVARD

COUNTY SURVEYOR'S MAP No. 8585.
 SCALE: 1 INCH = 100 FEET.

Sht. 36

J. E. Rockhold COUNTY SURVEYOR.
 Surveyed March 1923, Under Instructions Of
 The Board Of Supervisors Per Order Dated January
 15, 1923. Bearings Based On The Bearing Of Garfield
 Ave. C. S. Map No. 8546.

Field Work By F. D. 68-52 to 41
 Office Work By J. R. McHenry
 Checked By T. M. Coon.
 A. D. Irwin.

C	S	8	5	8	5
A	5	O	F	A	5