


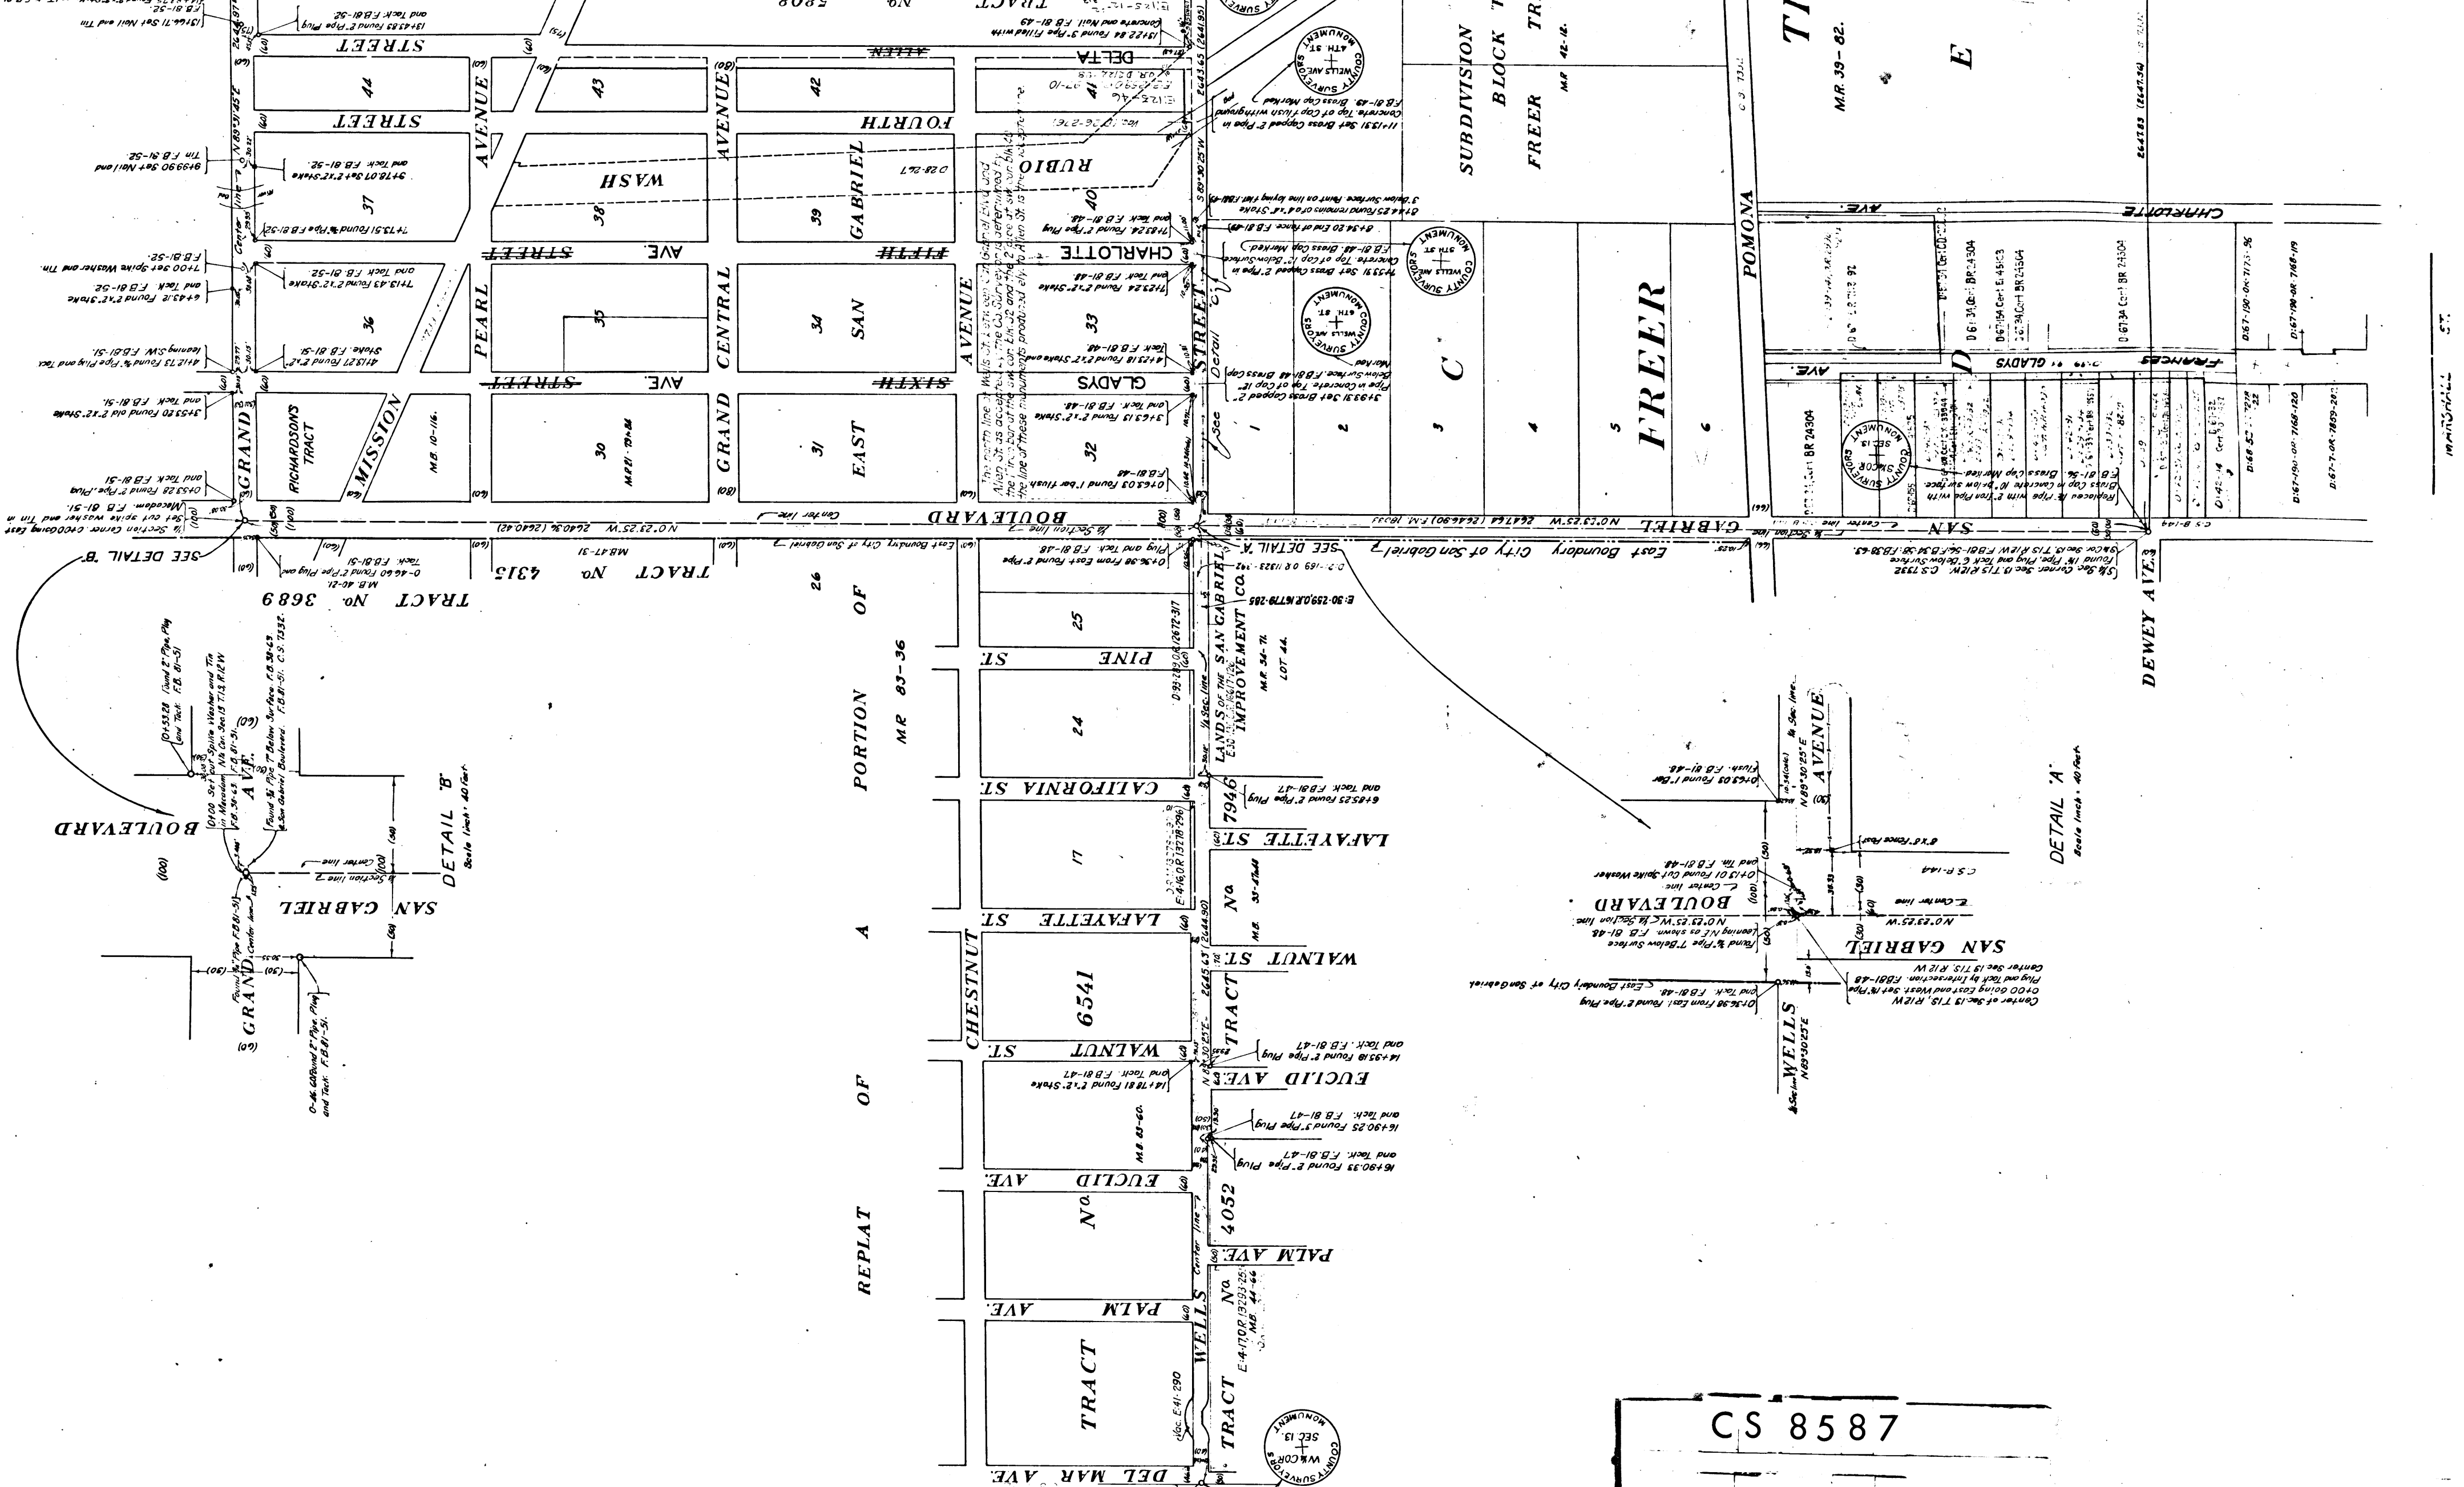


CS 8587
A1 OF A3

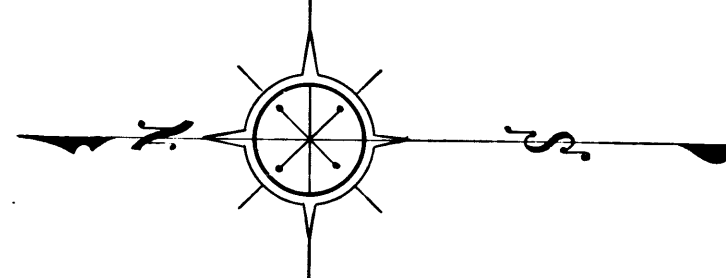

MANHATTAN ST.

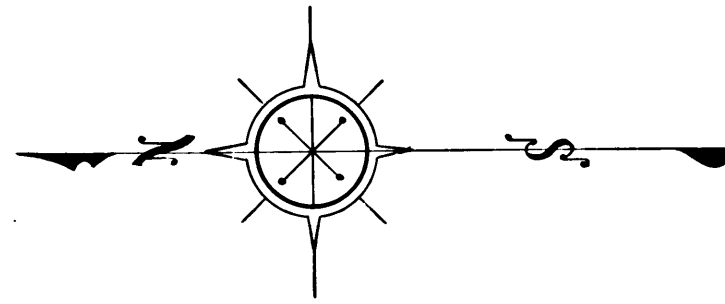

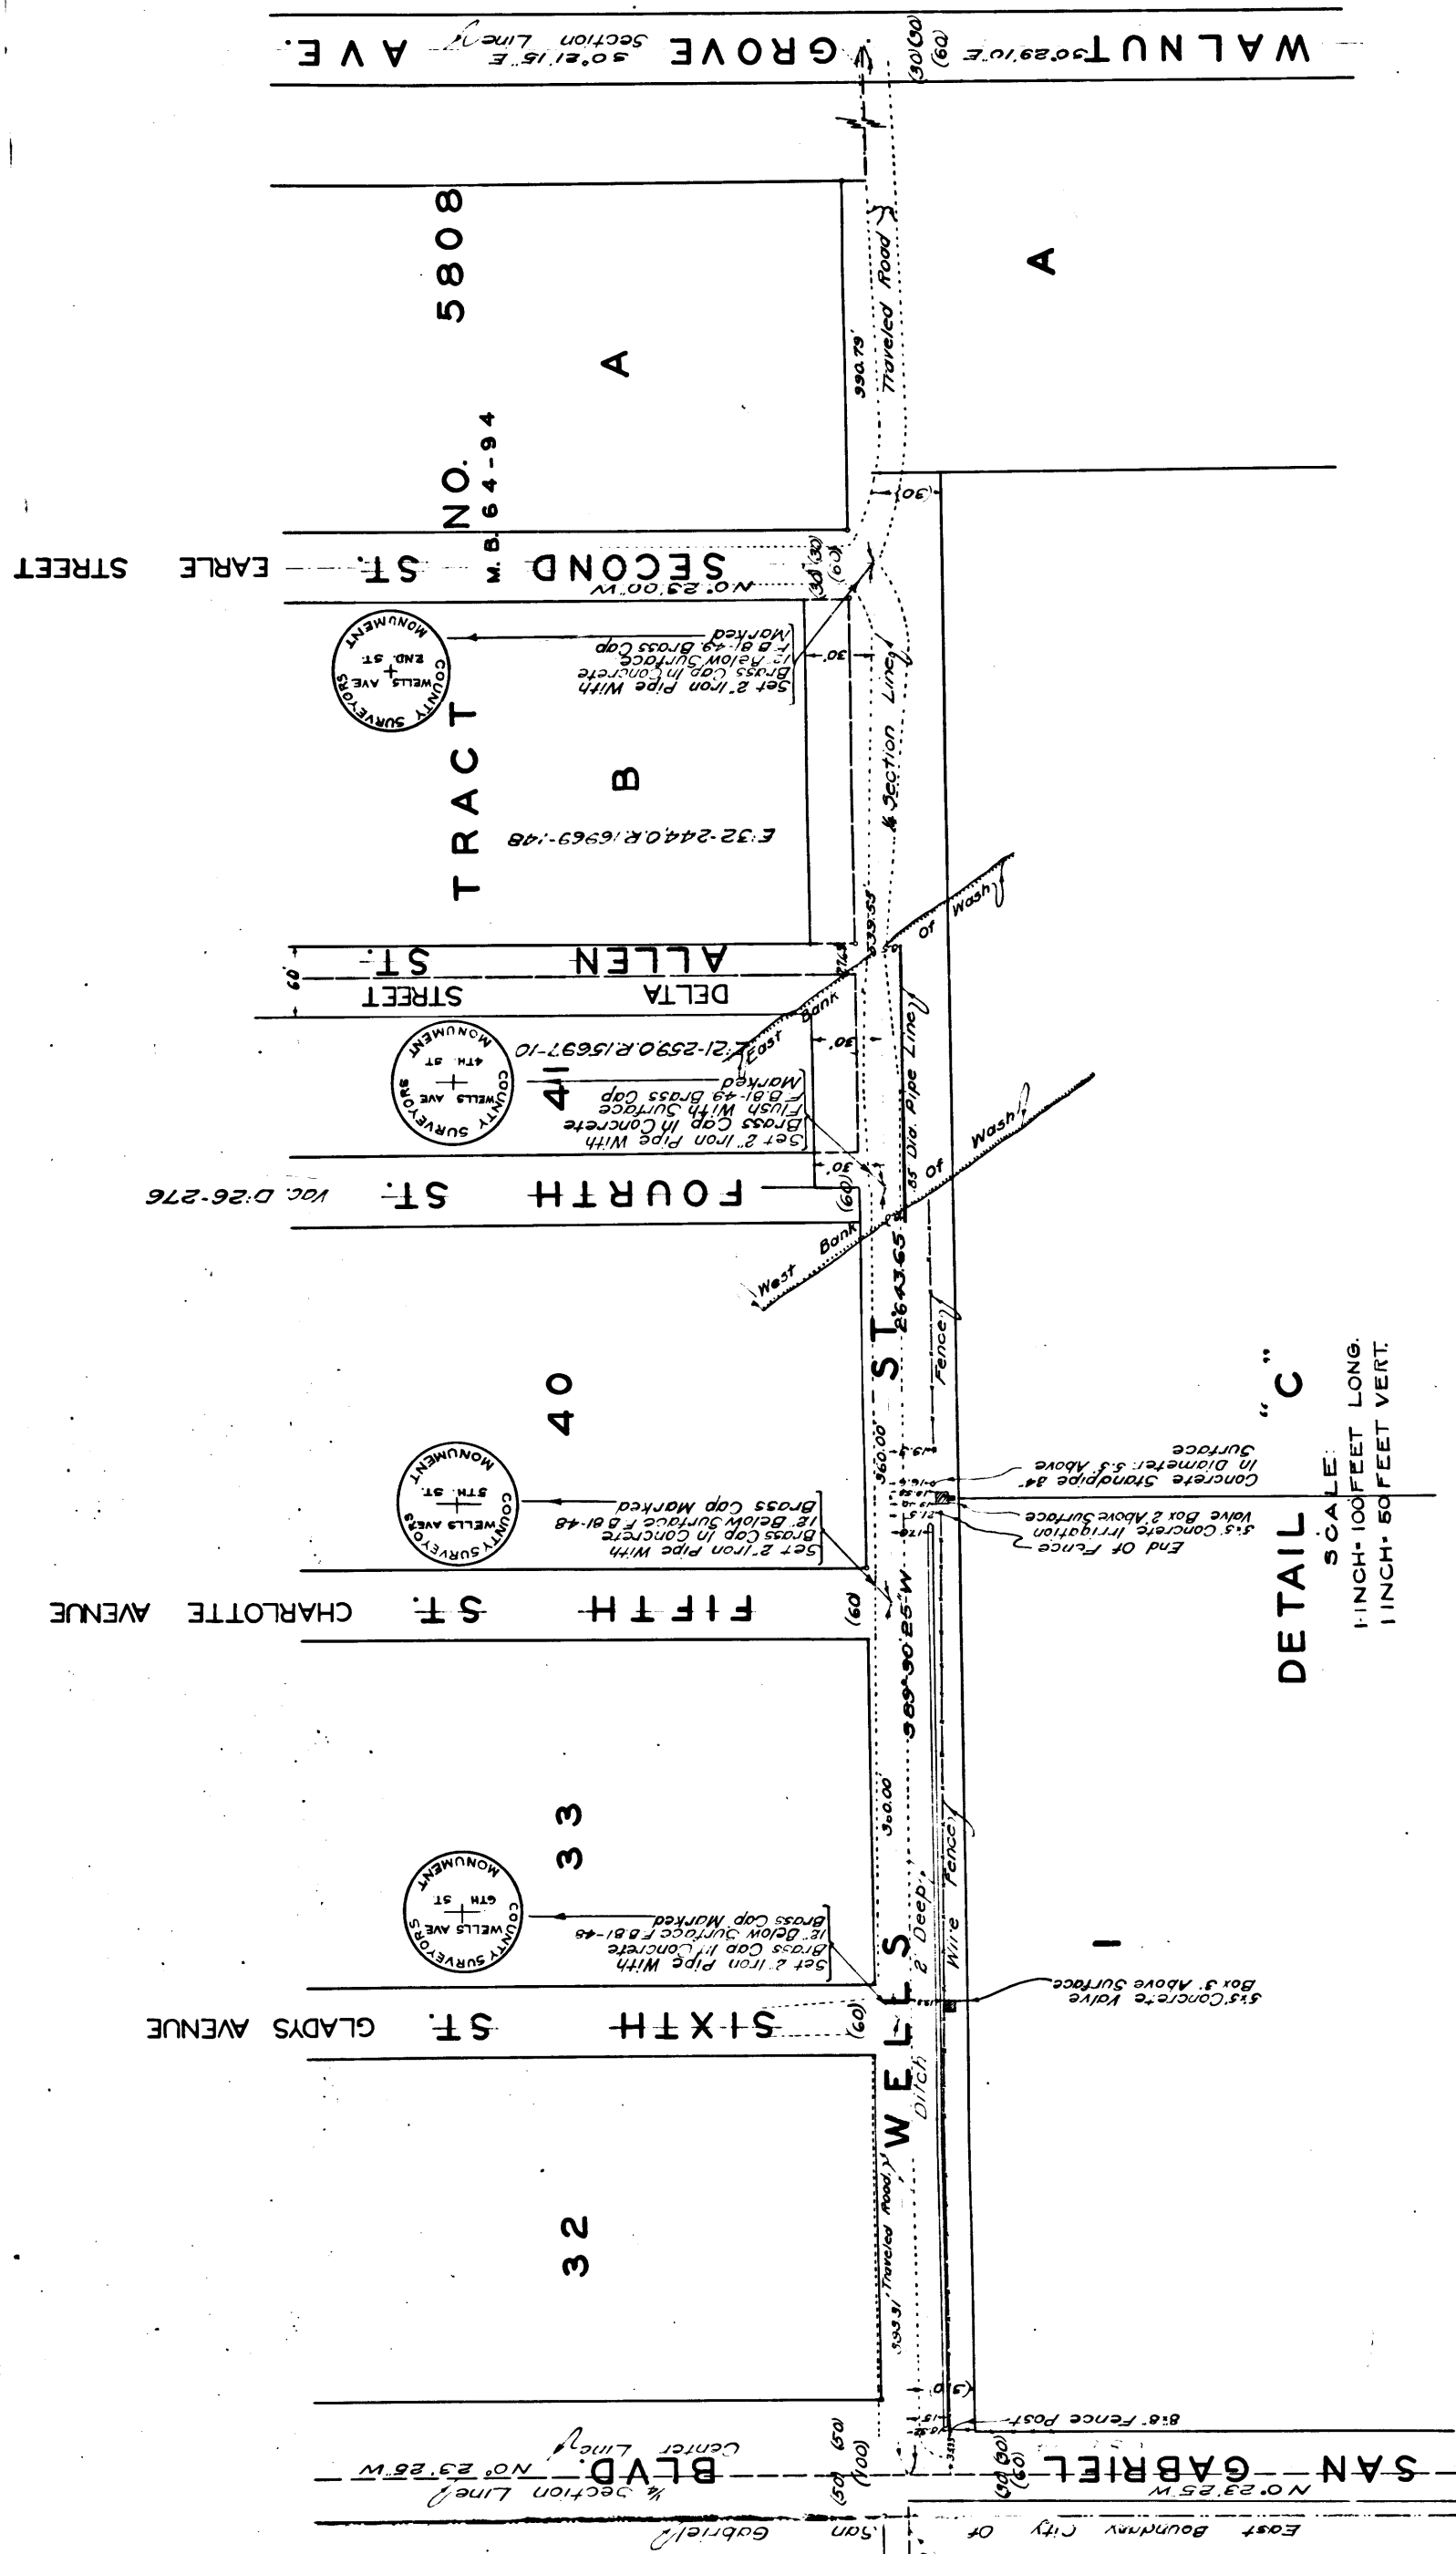

MAP OF **WELLS STREET** FROM **DEL MAR AVENUE** TO **WALNUT GROVE AVENUE**

County Surveyors Map No. 8587
Scale 1 inch = 200 Feet

J. E. Rockhold County Surveyor
Surveyed Dec. 1924

Surveyed Under Instructions Of The Board Of Supervisors
City of Del Mar, California
Based on Bearing of Grand Avenue as shown on C.S. 7332

F.B. 81- 46 to 56
Field Work By P.W. Atkins
Checked By C.C. Brock
RW. Anderson

Sheet 44
Places Ave. changed to Gladys Ave. D. 3-796, 8-9-32
P. 1000 Bld. - Valley Bld. D. 49-516
Wells St. name established D. 49-241

CS 8587			
A3	OF	A3	