



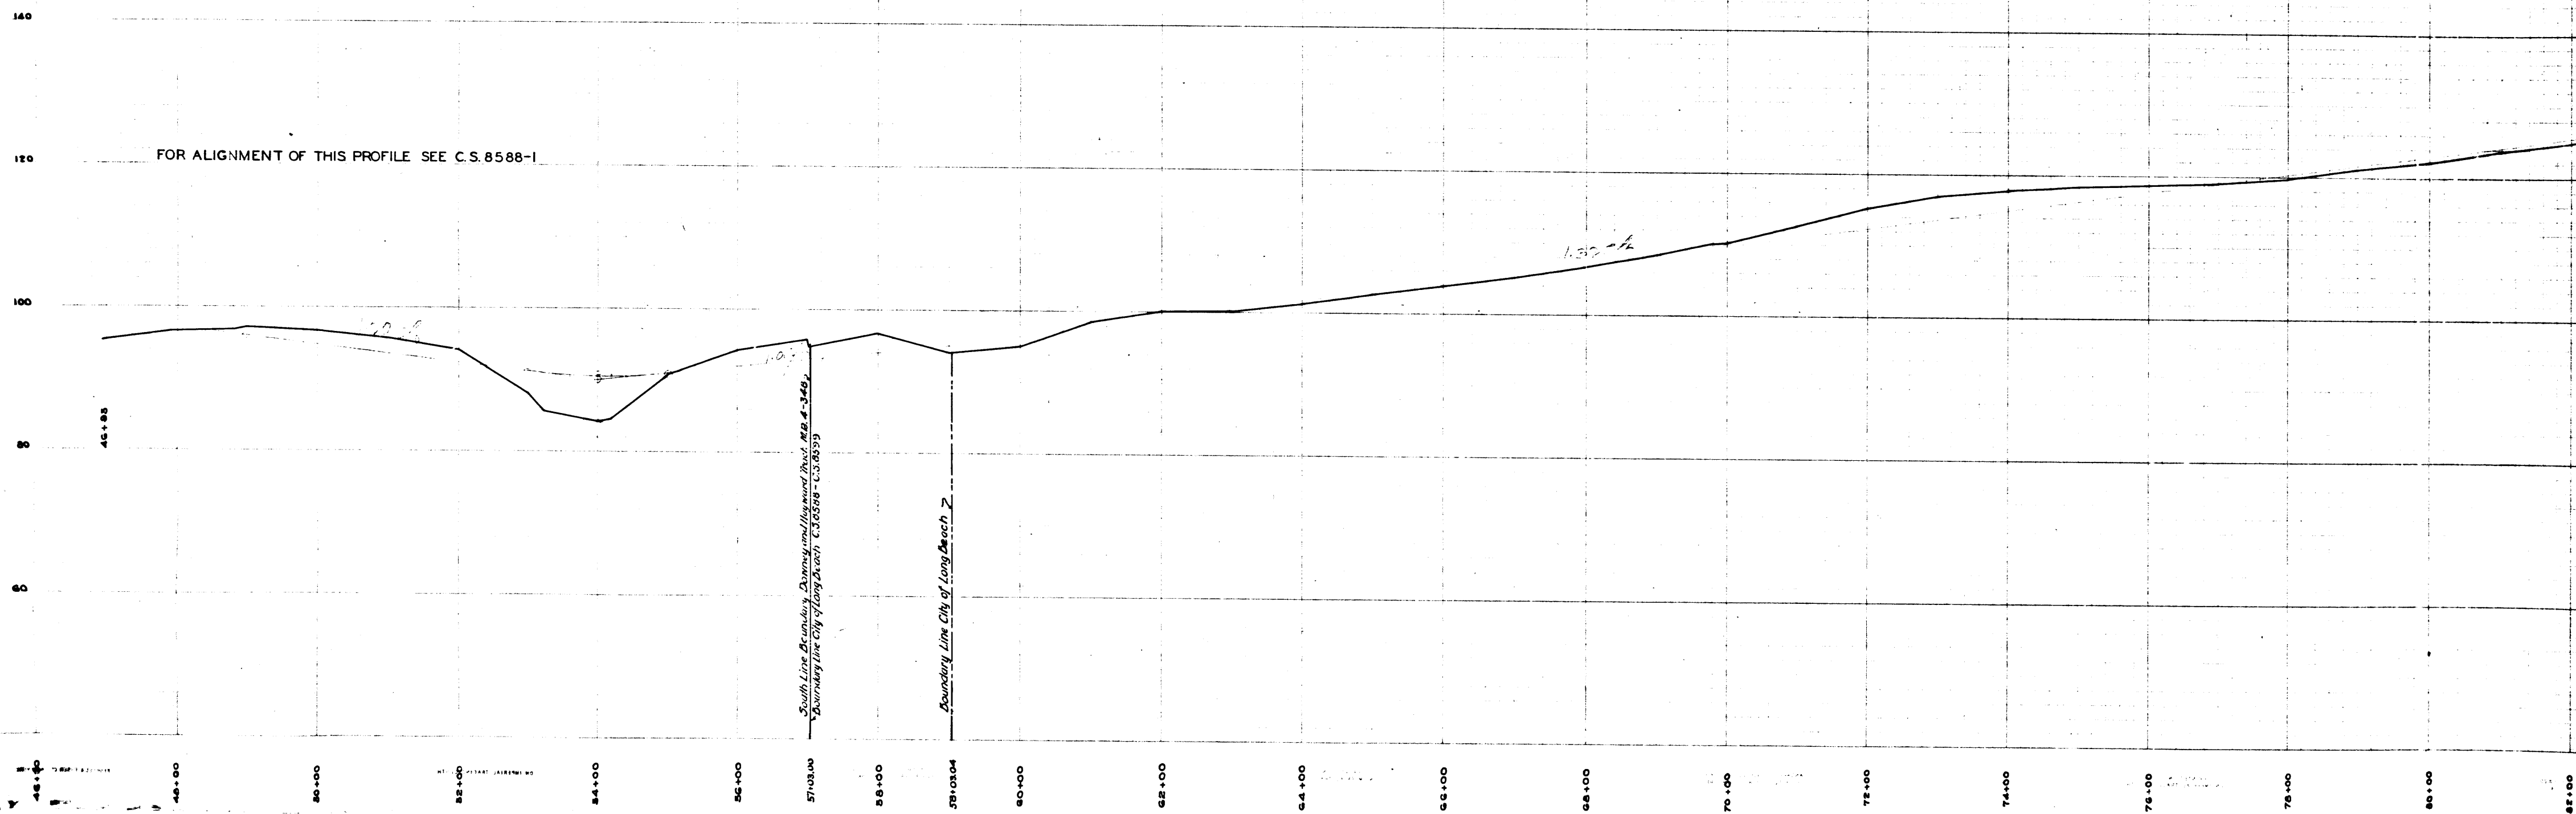

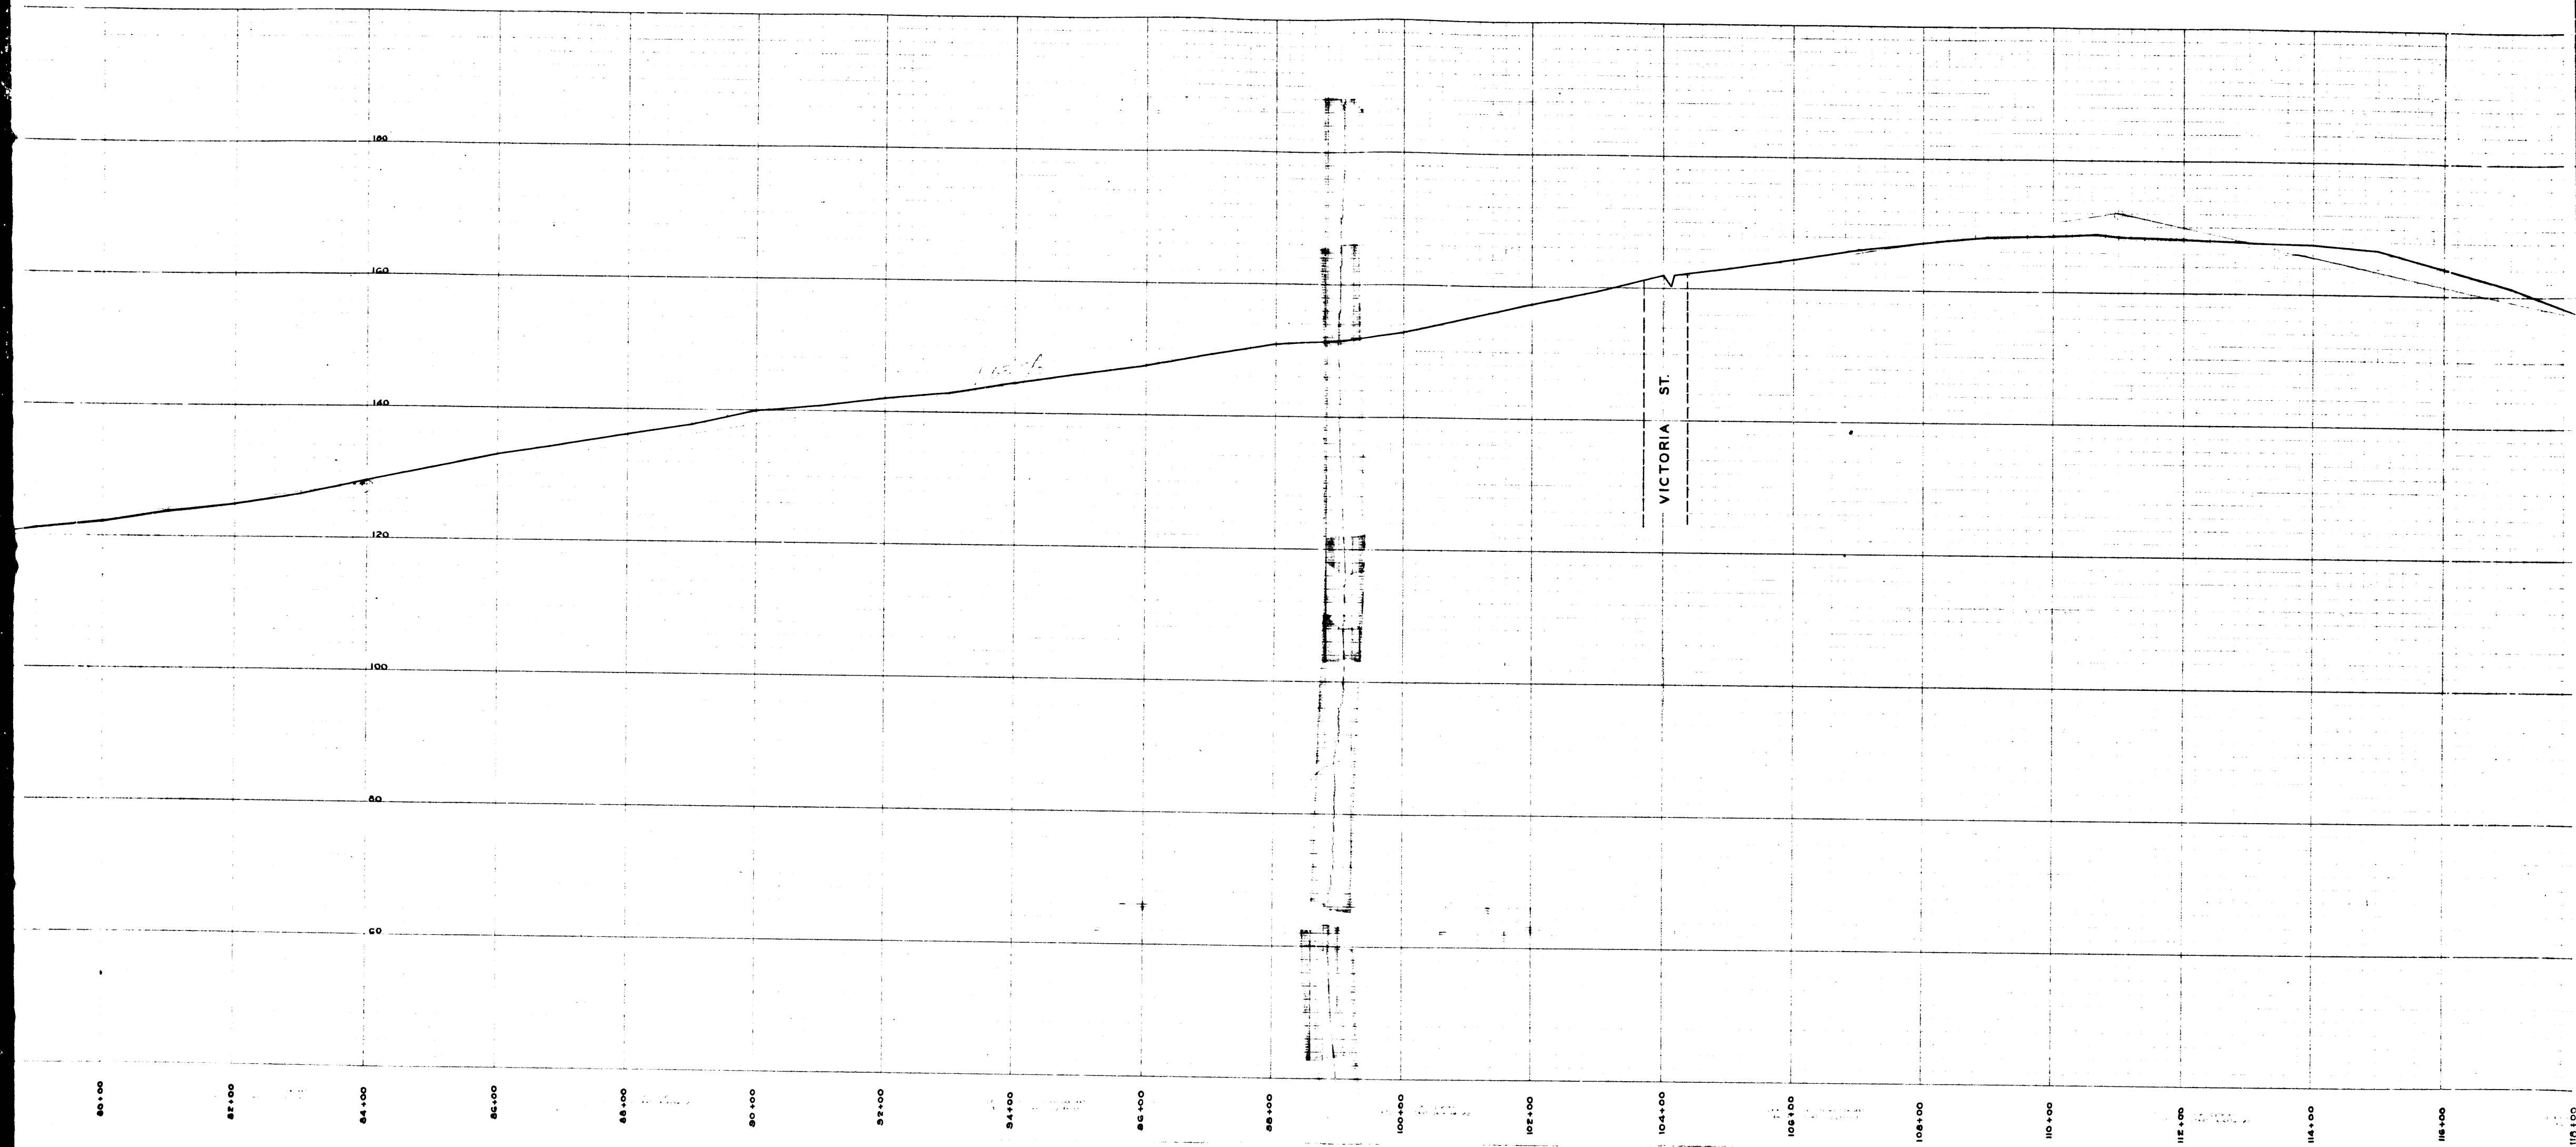

CS 8588 SHT. 2
A 2 OF A 5

PROFILE OF
CENTRAL AVENUE
FROM
SOUTH LINE OF BEAUDRY DOWNEY HAYWARD TRACT
TO
NORTH LINE OF TRACT 4 054 M. B. - 44

COUNTY SURVEYORS MAP N° 8588
SHEET NO 2 OF 2 SHEETS

SCALE HORIZONTAL 1 INCH = 80 FT.
VERTICAL 1 INCH = 4 FT.

J. E. ROCKHOLD - COUNTY SURVEYOR
SURVEYED AUG. 1923. TO MAY 1924.

SURVEYED UNDER INSTRUCTIONS OF THE
BOARD OF SUPERVISORS PER ORDER DATED
MAY 9, 1923.


L.B. 147-21-36

FIELD WORK BY... E. T. MANKEY.
OFFICE WORK BY... C. V. CAREY.
CHECKED BY... R. W. ANDERSON.

FOR ALIGNMENT OF THIS PROFILE SEE C.S. 8588-1

CS 8588 SHT. 2

A 5 OF A 5

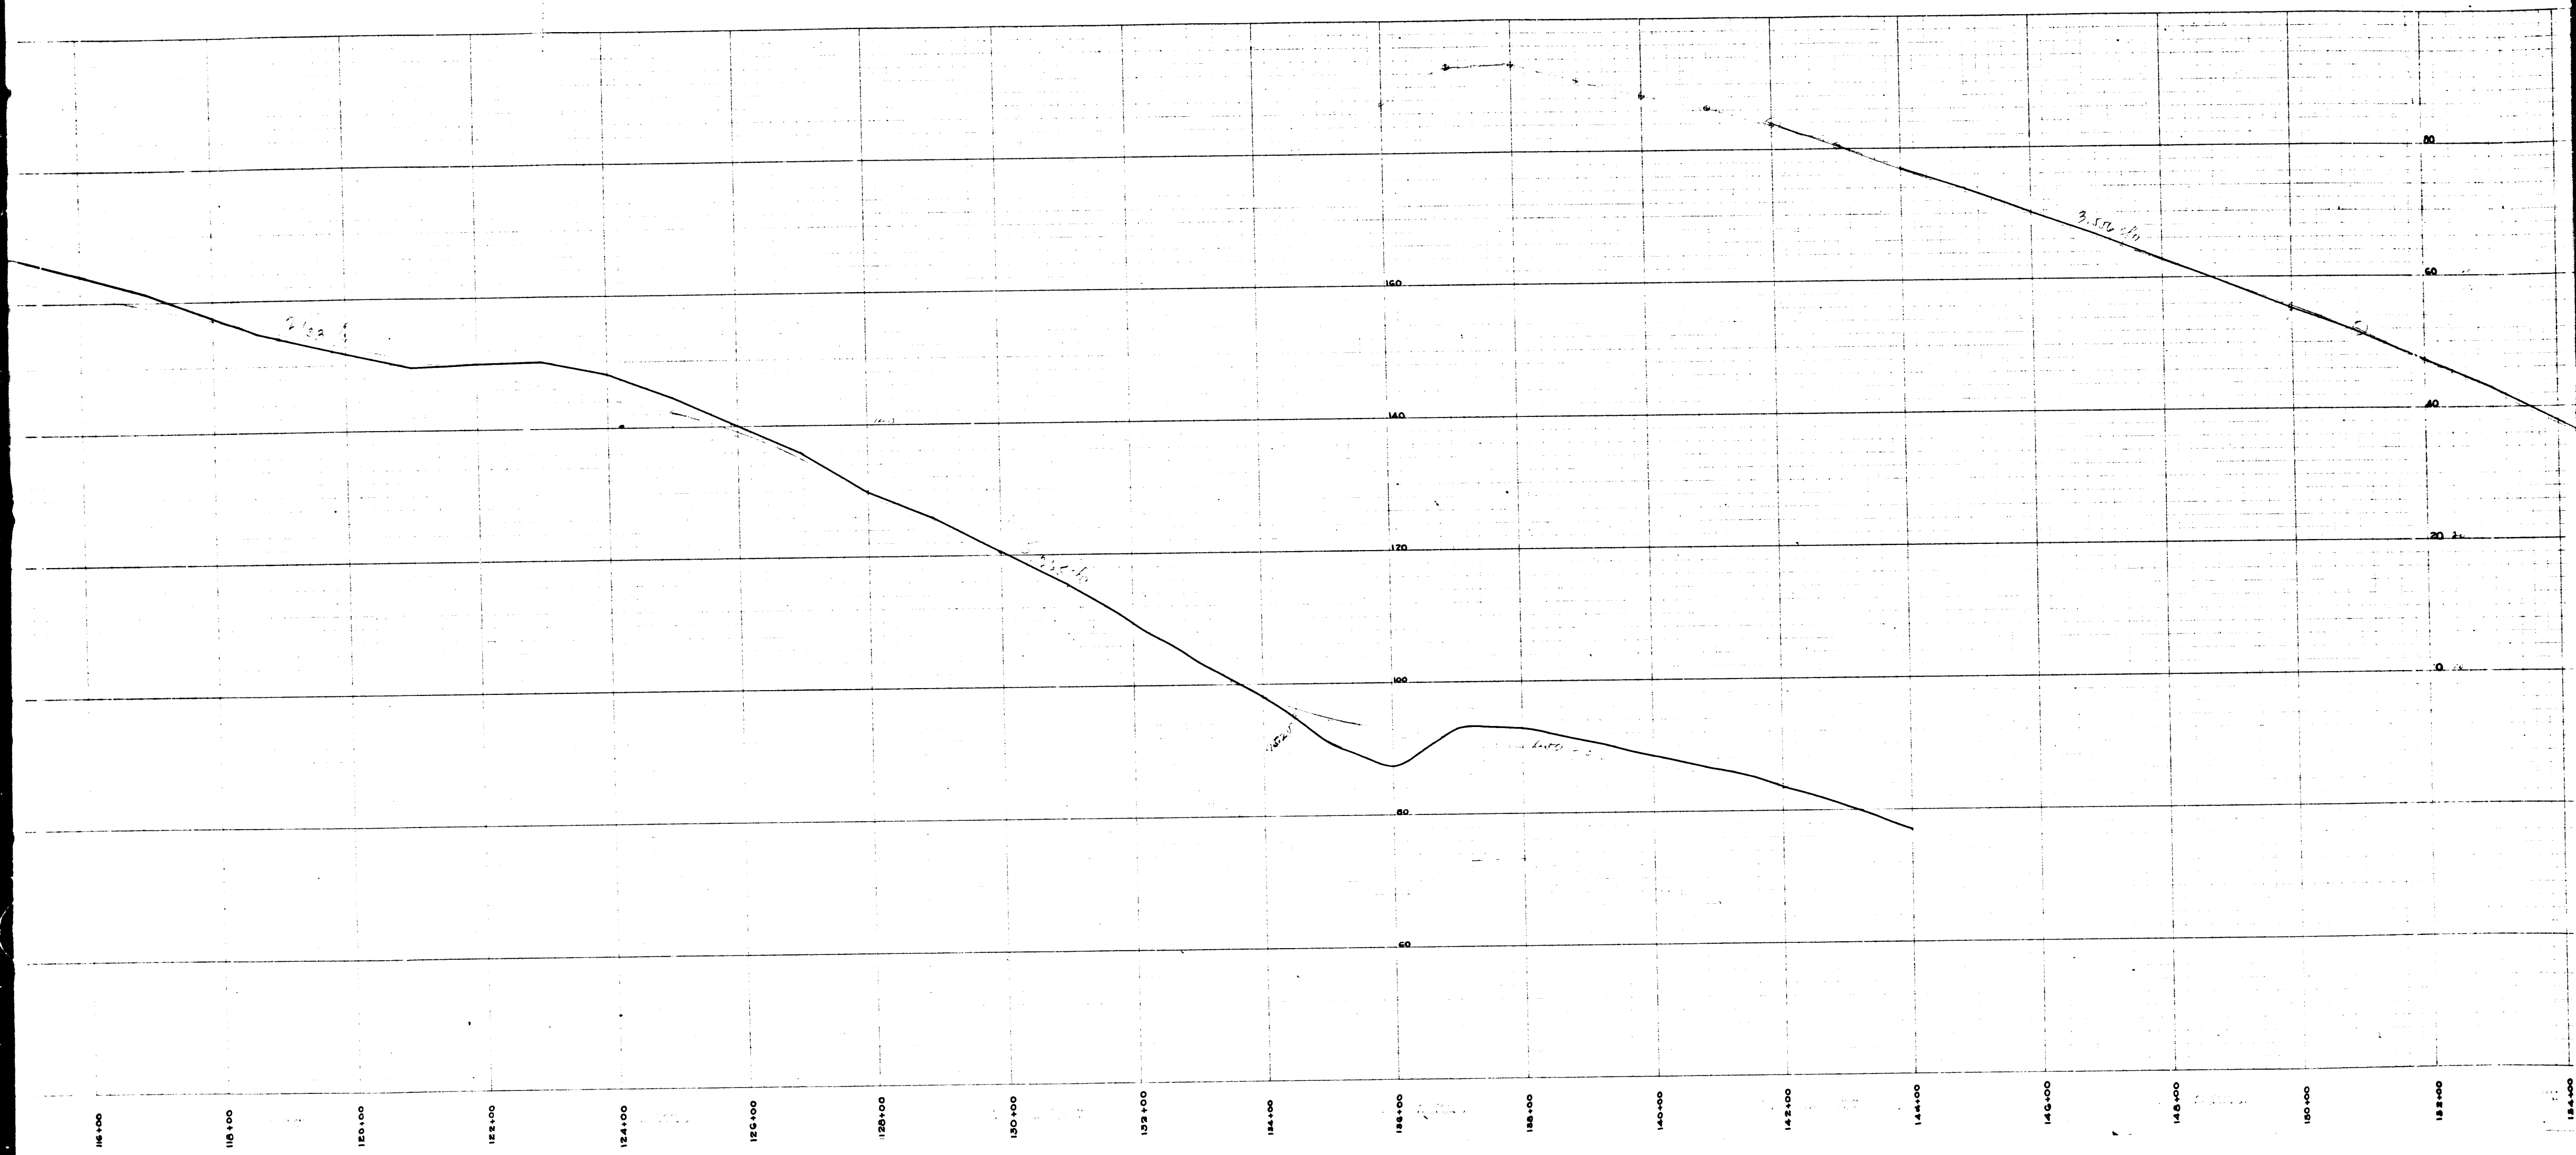

CS	8	5	8	8	SHT.	2
A 3 OF A 5						

