


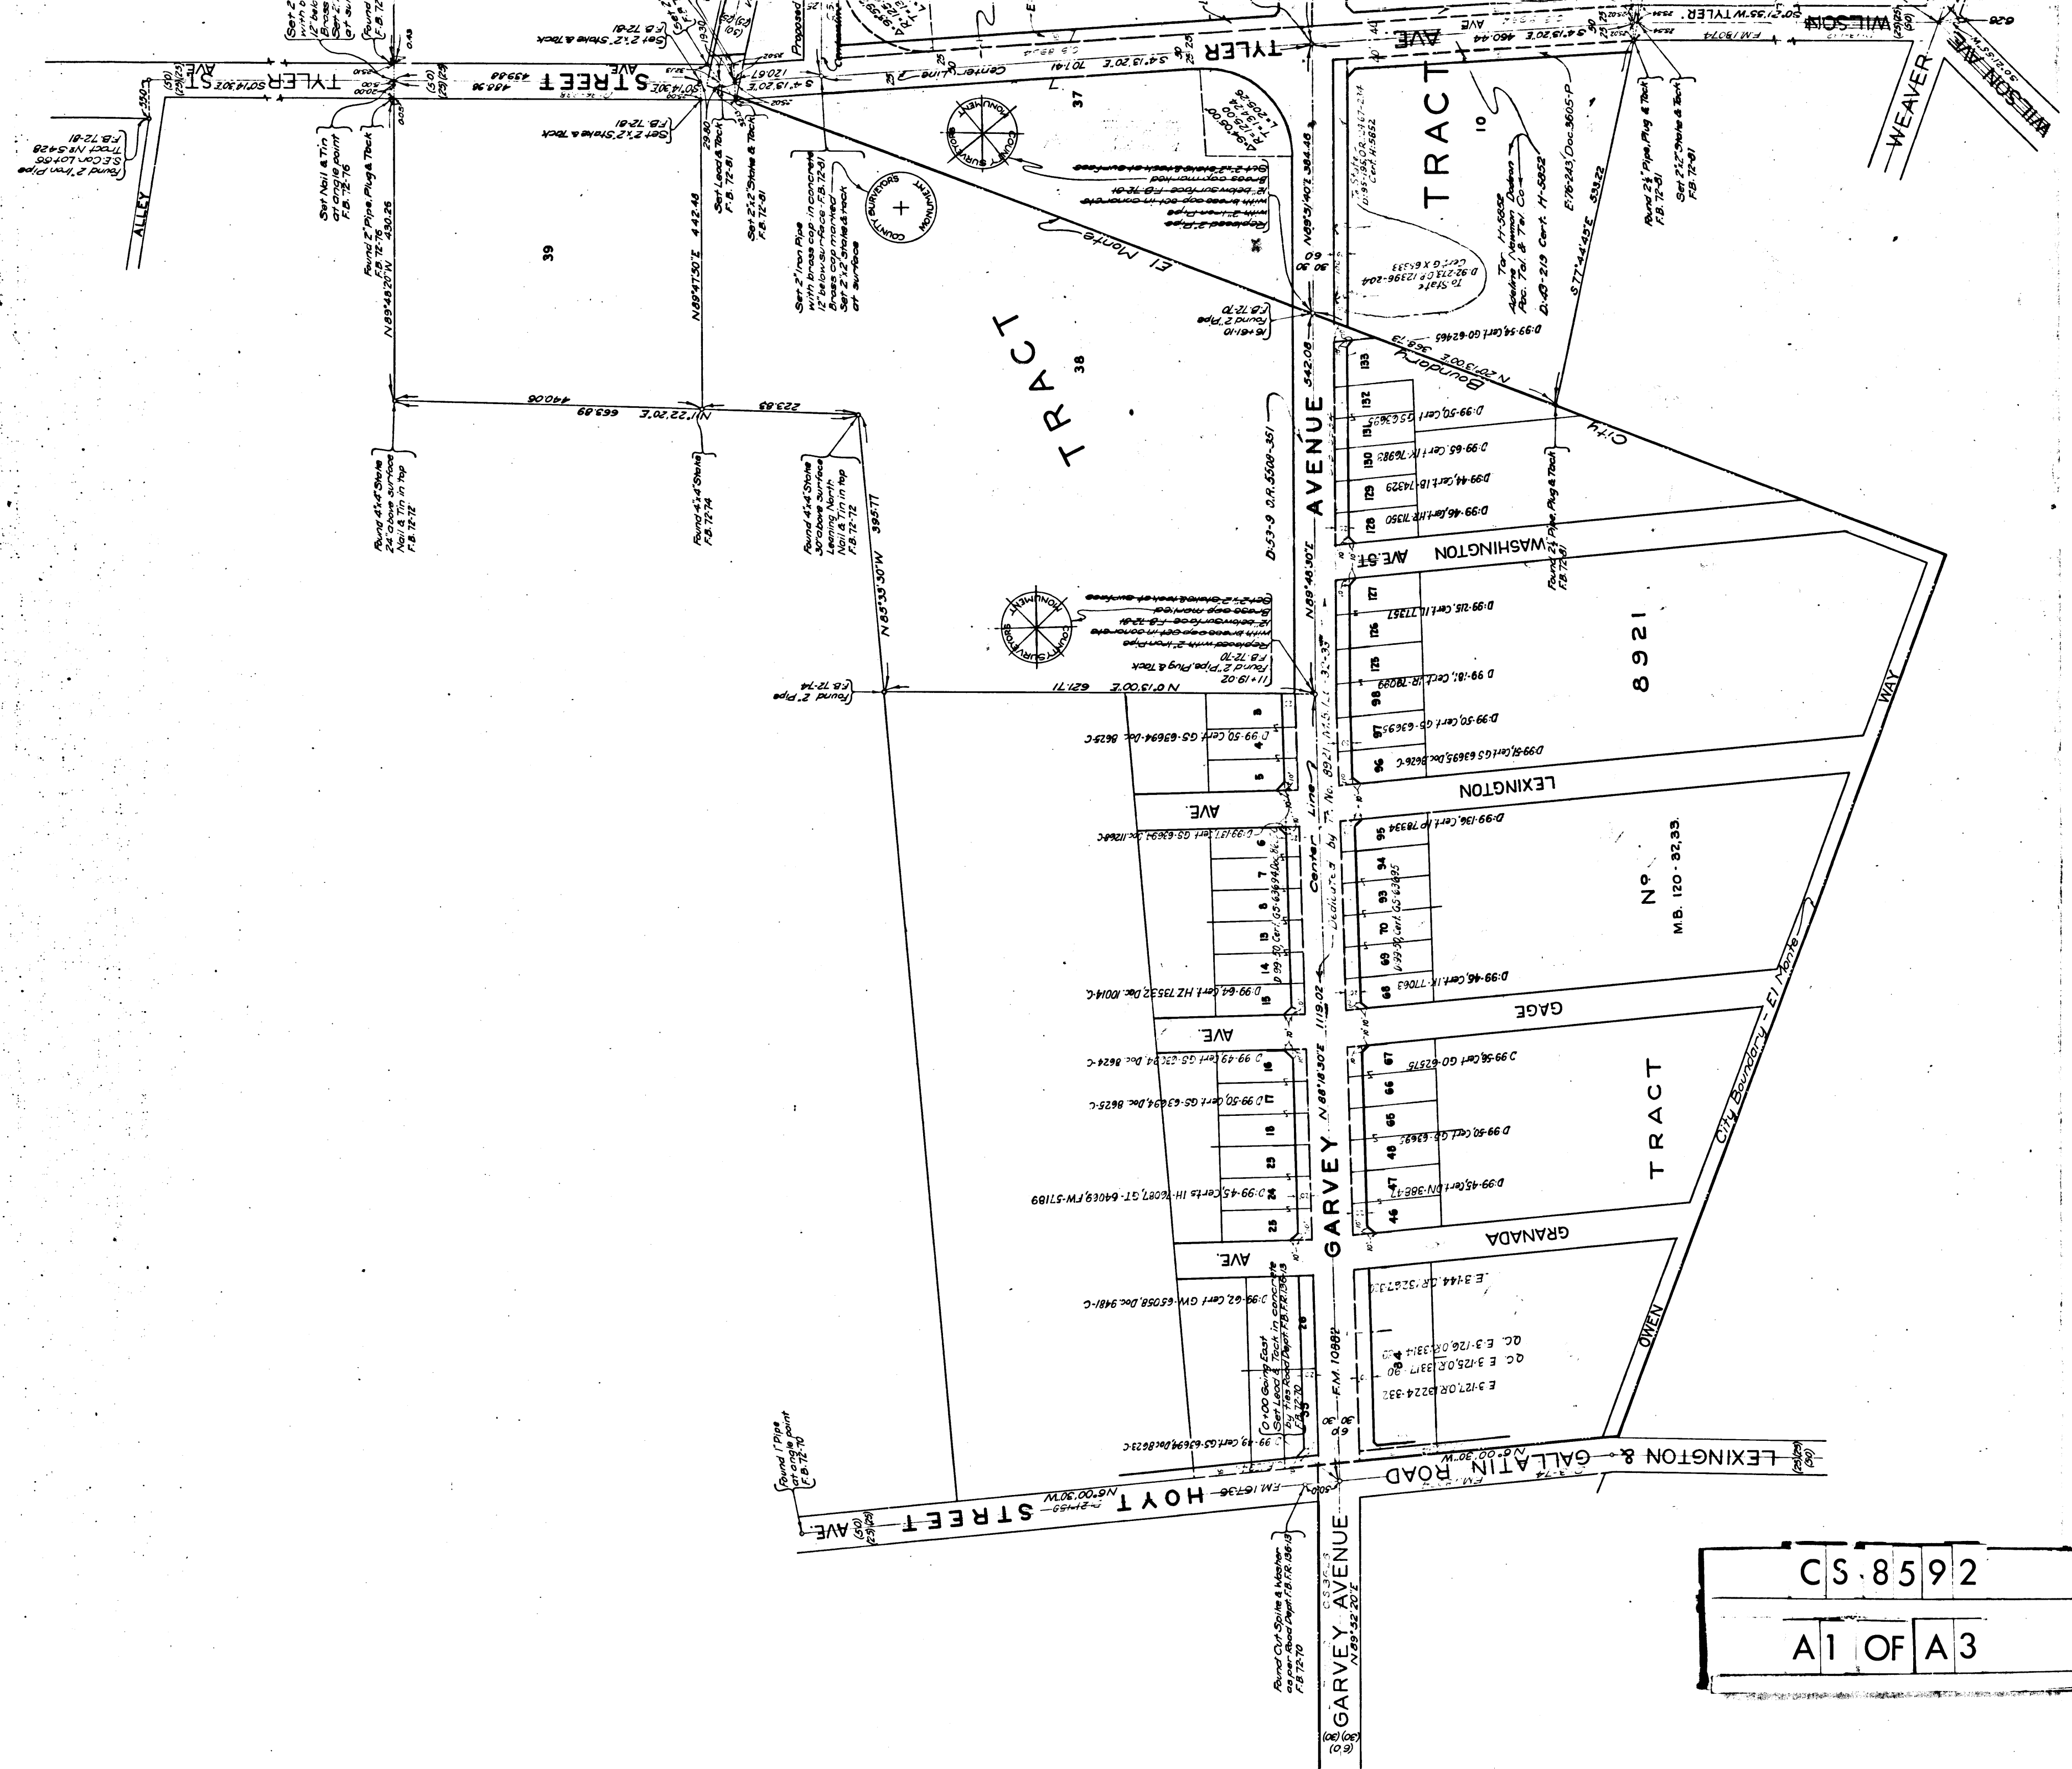


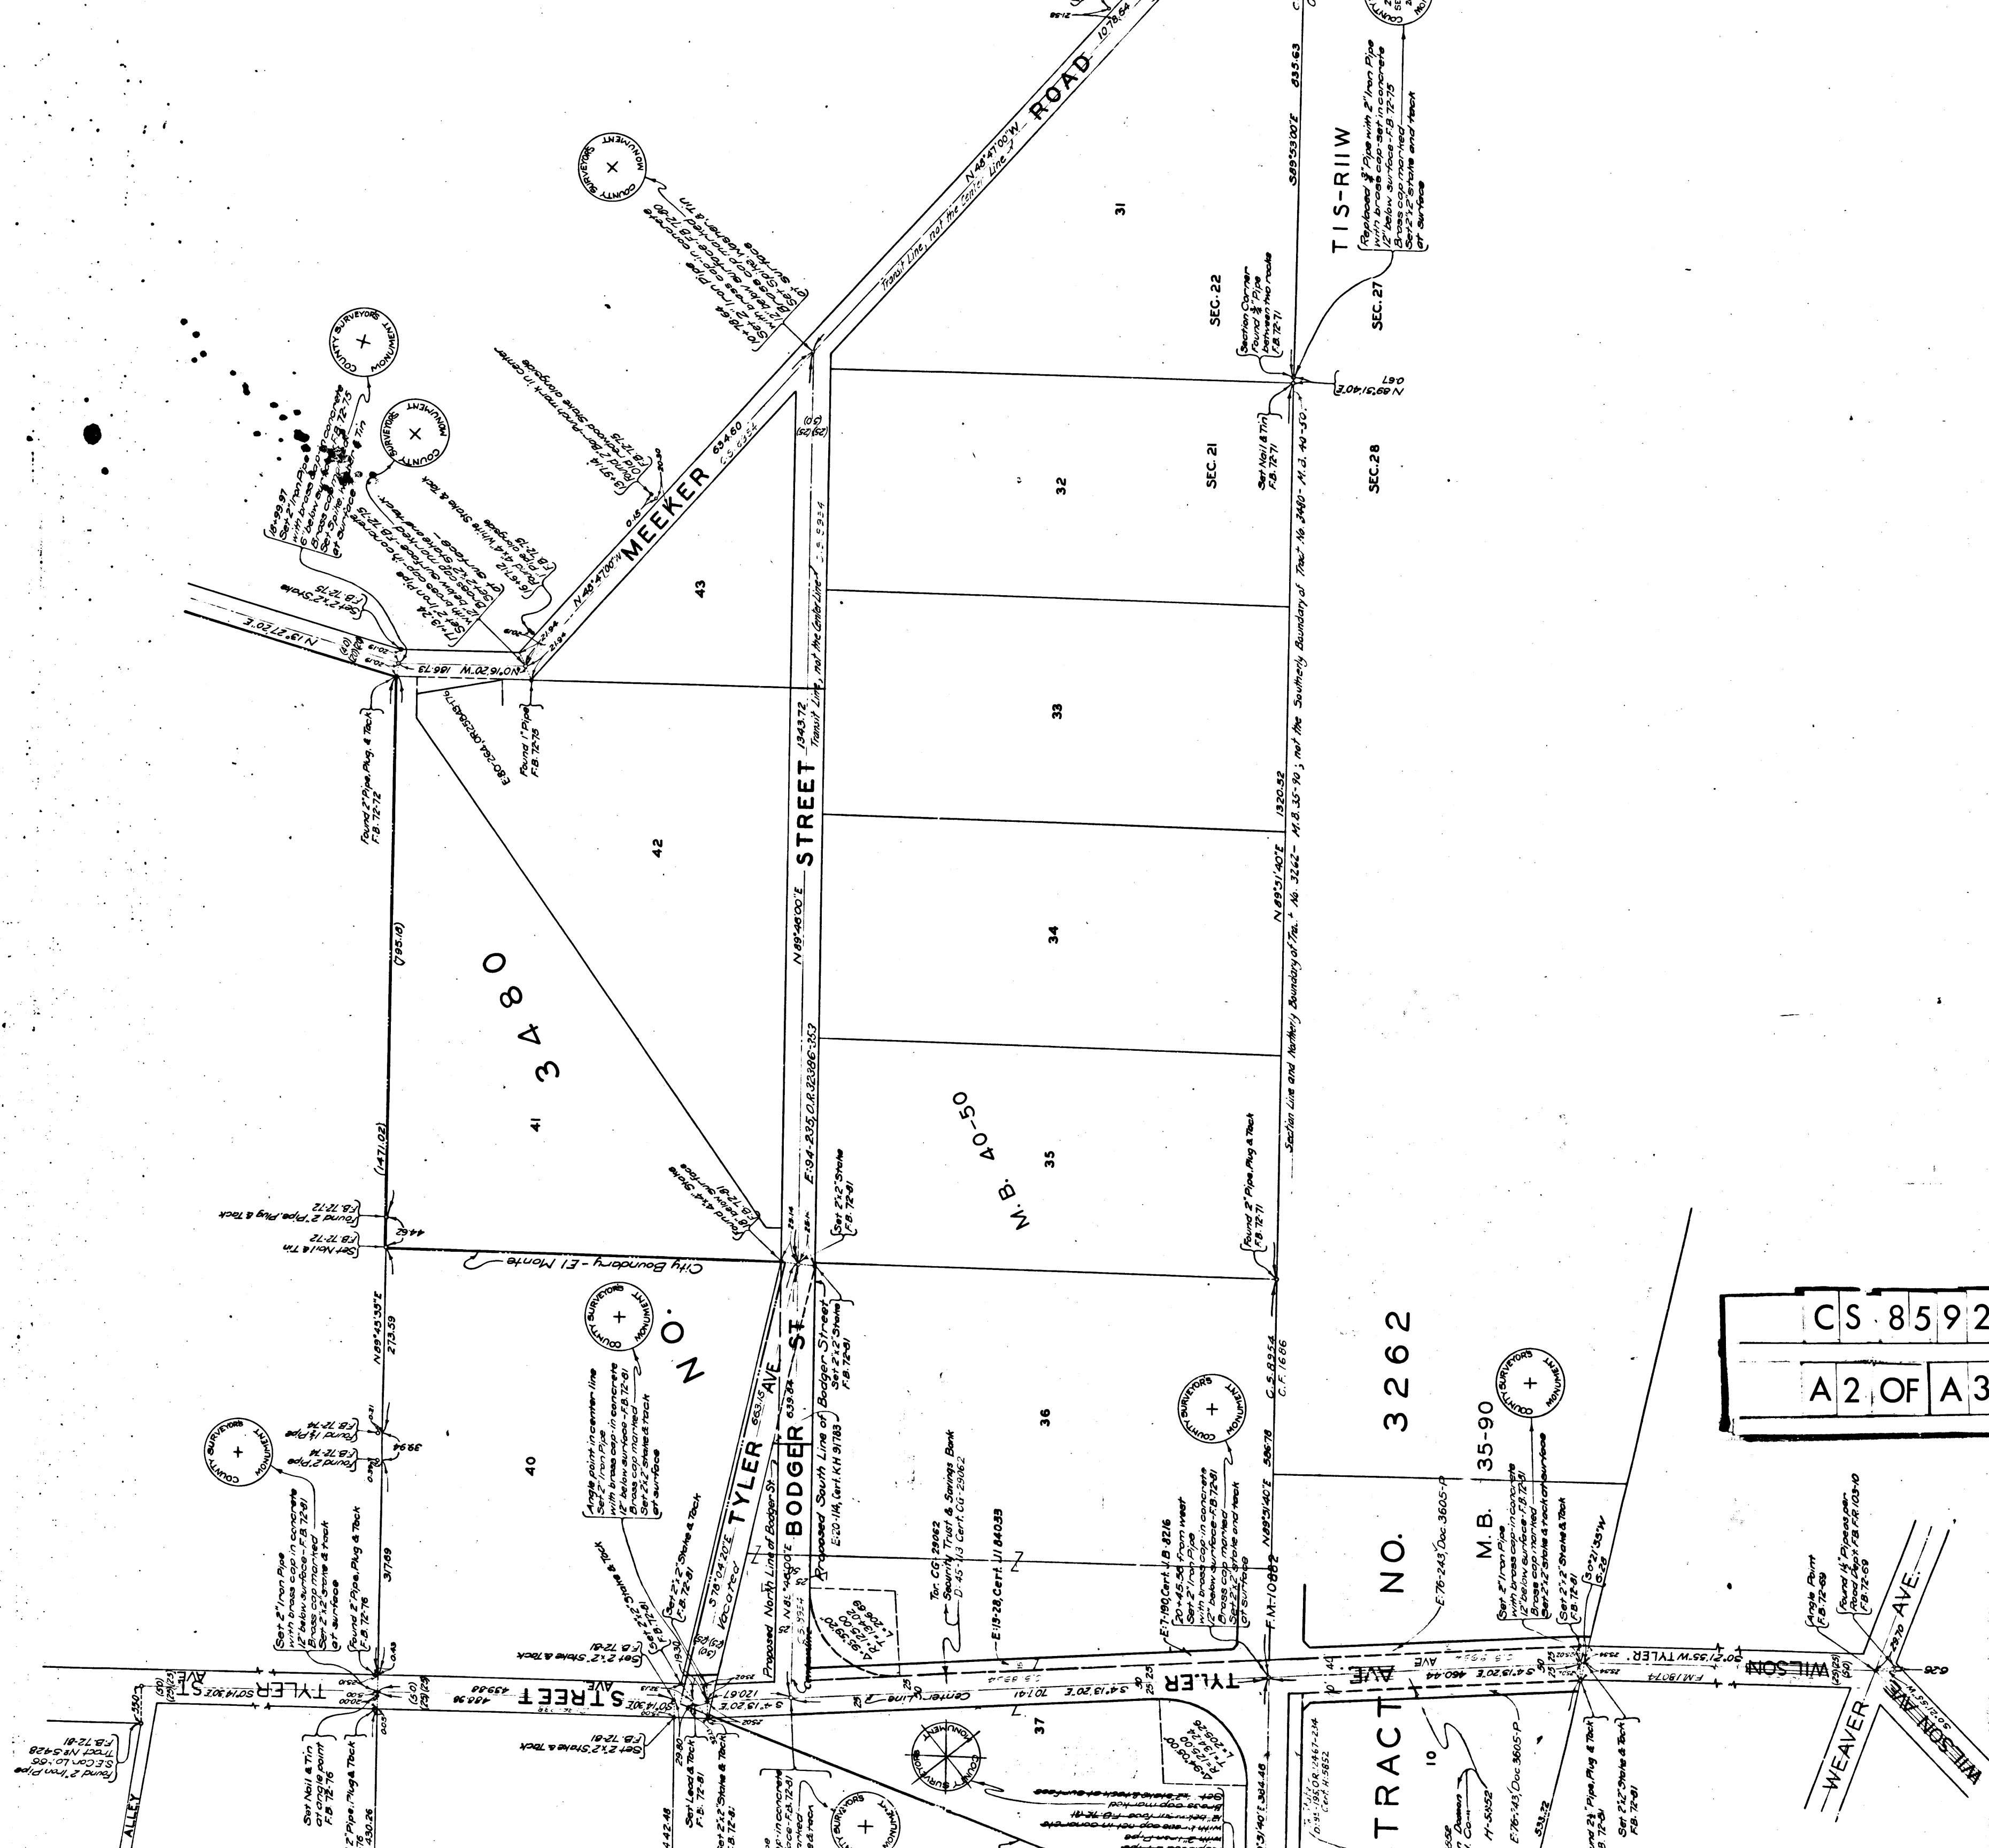

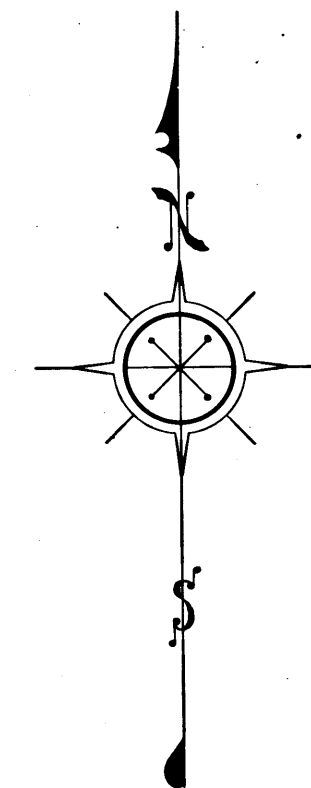

CS 8592
A 2 OF A 3

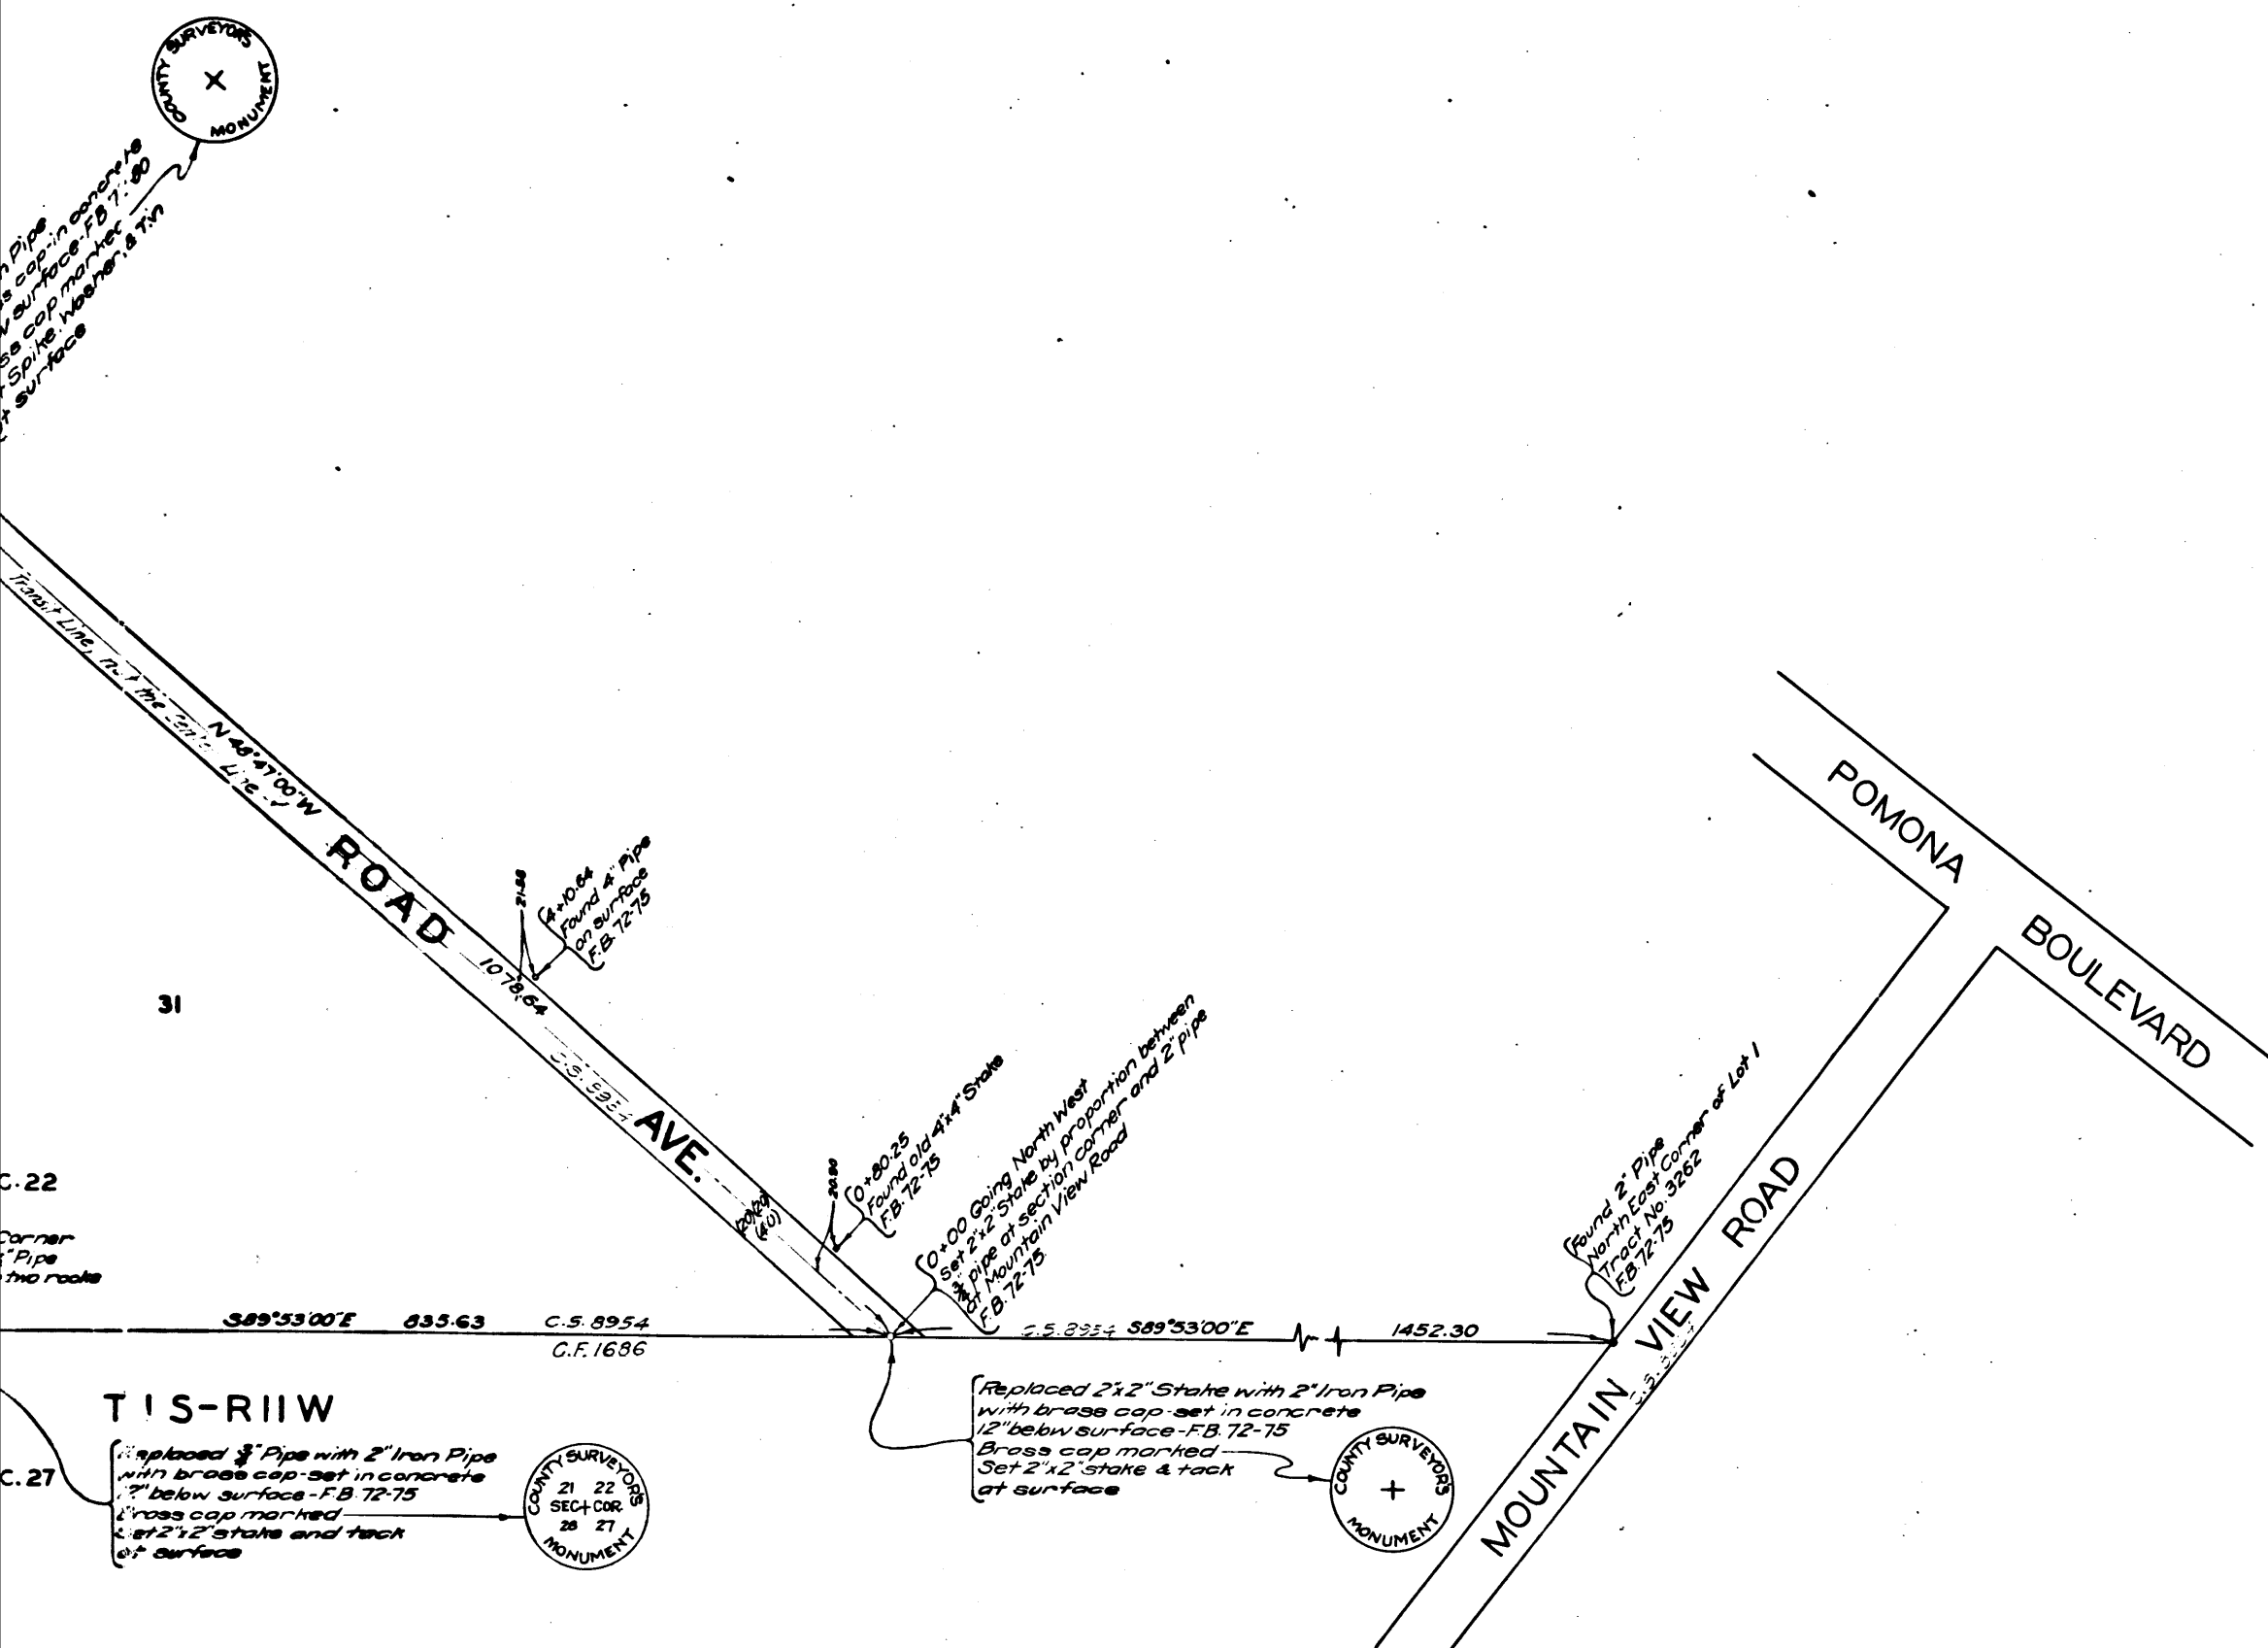

MAP
OF
TYLER STREET
FROM NORTH LINE OF TRACT NO. 3480 TO WILSON AVE.
AND
GARVEY AVENUE
FROM LEXINGTON AND GALLATIN ROAD TO TYLER STREET

COUNTY SURVEYOR'S MAP NO. 8592

SCALE-1 INCH=100 FEET

J.E. ROCKHOLD-COUNTY SURVEYOR
SURVEYED-JANUARY-FEBRUARY-1925

SURVEYED UNDER INSTRUCTIONS OF THE BOARD OF SUPERVISORS
PER ORDER DATED JANUARY 5, 1925
BEARINGS AS SHOWN ON TYLER STREET BETWEEN LOTS 39 & 40
OF TRACT NO. 3480-M. B. 40-50

F.B. 72-68 TO 81

FIELD WORK BY P.W. ATKINS
OFFICE WORK BY R.W. ANDERSON
CHECKED BY C.C. BROOK

Wilson Ave. and Tyler St. (running N. and S.) changed to Tyler Ave. D: 49-212
Tyler St. (" E. " W.) " " Badger St. " " "

Sh. 46

CS	8592
A 3 OF A 3	