



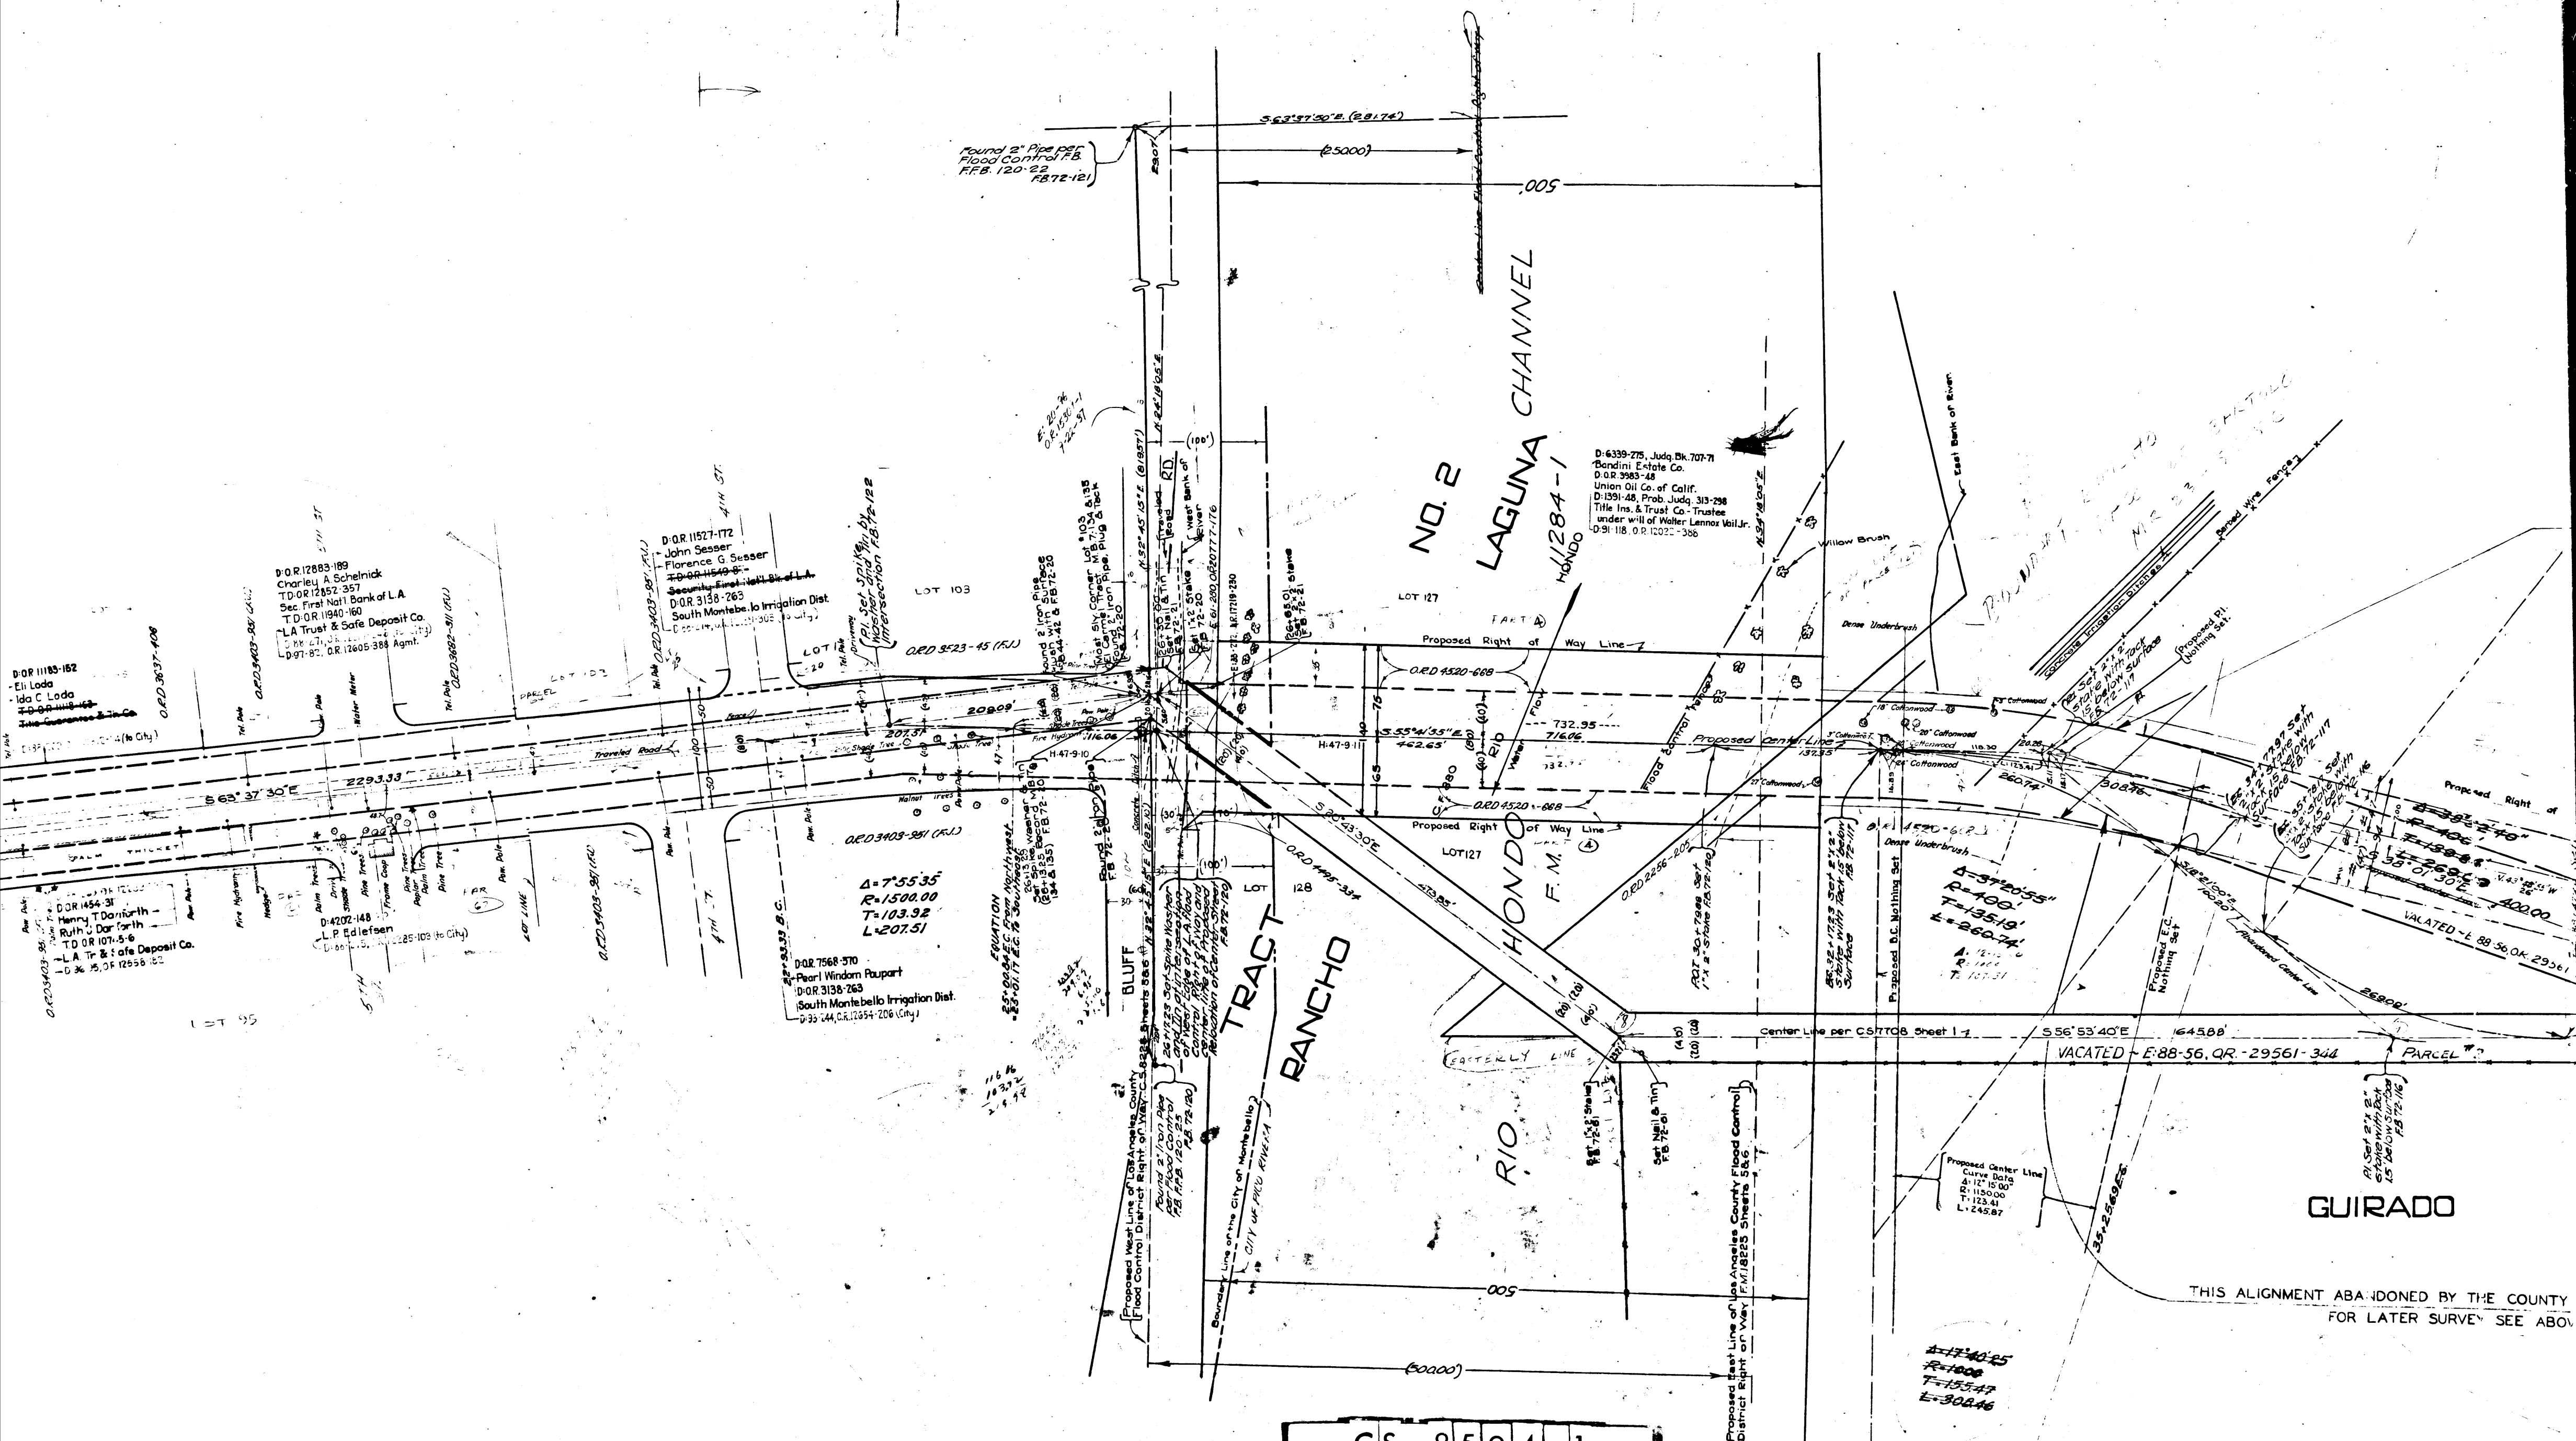

CS 8594 - 1

A 2 OF A 7

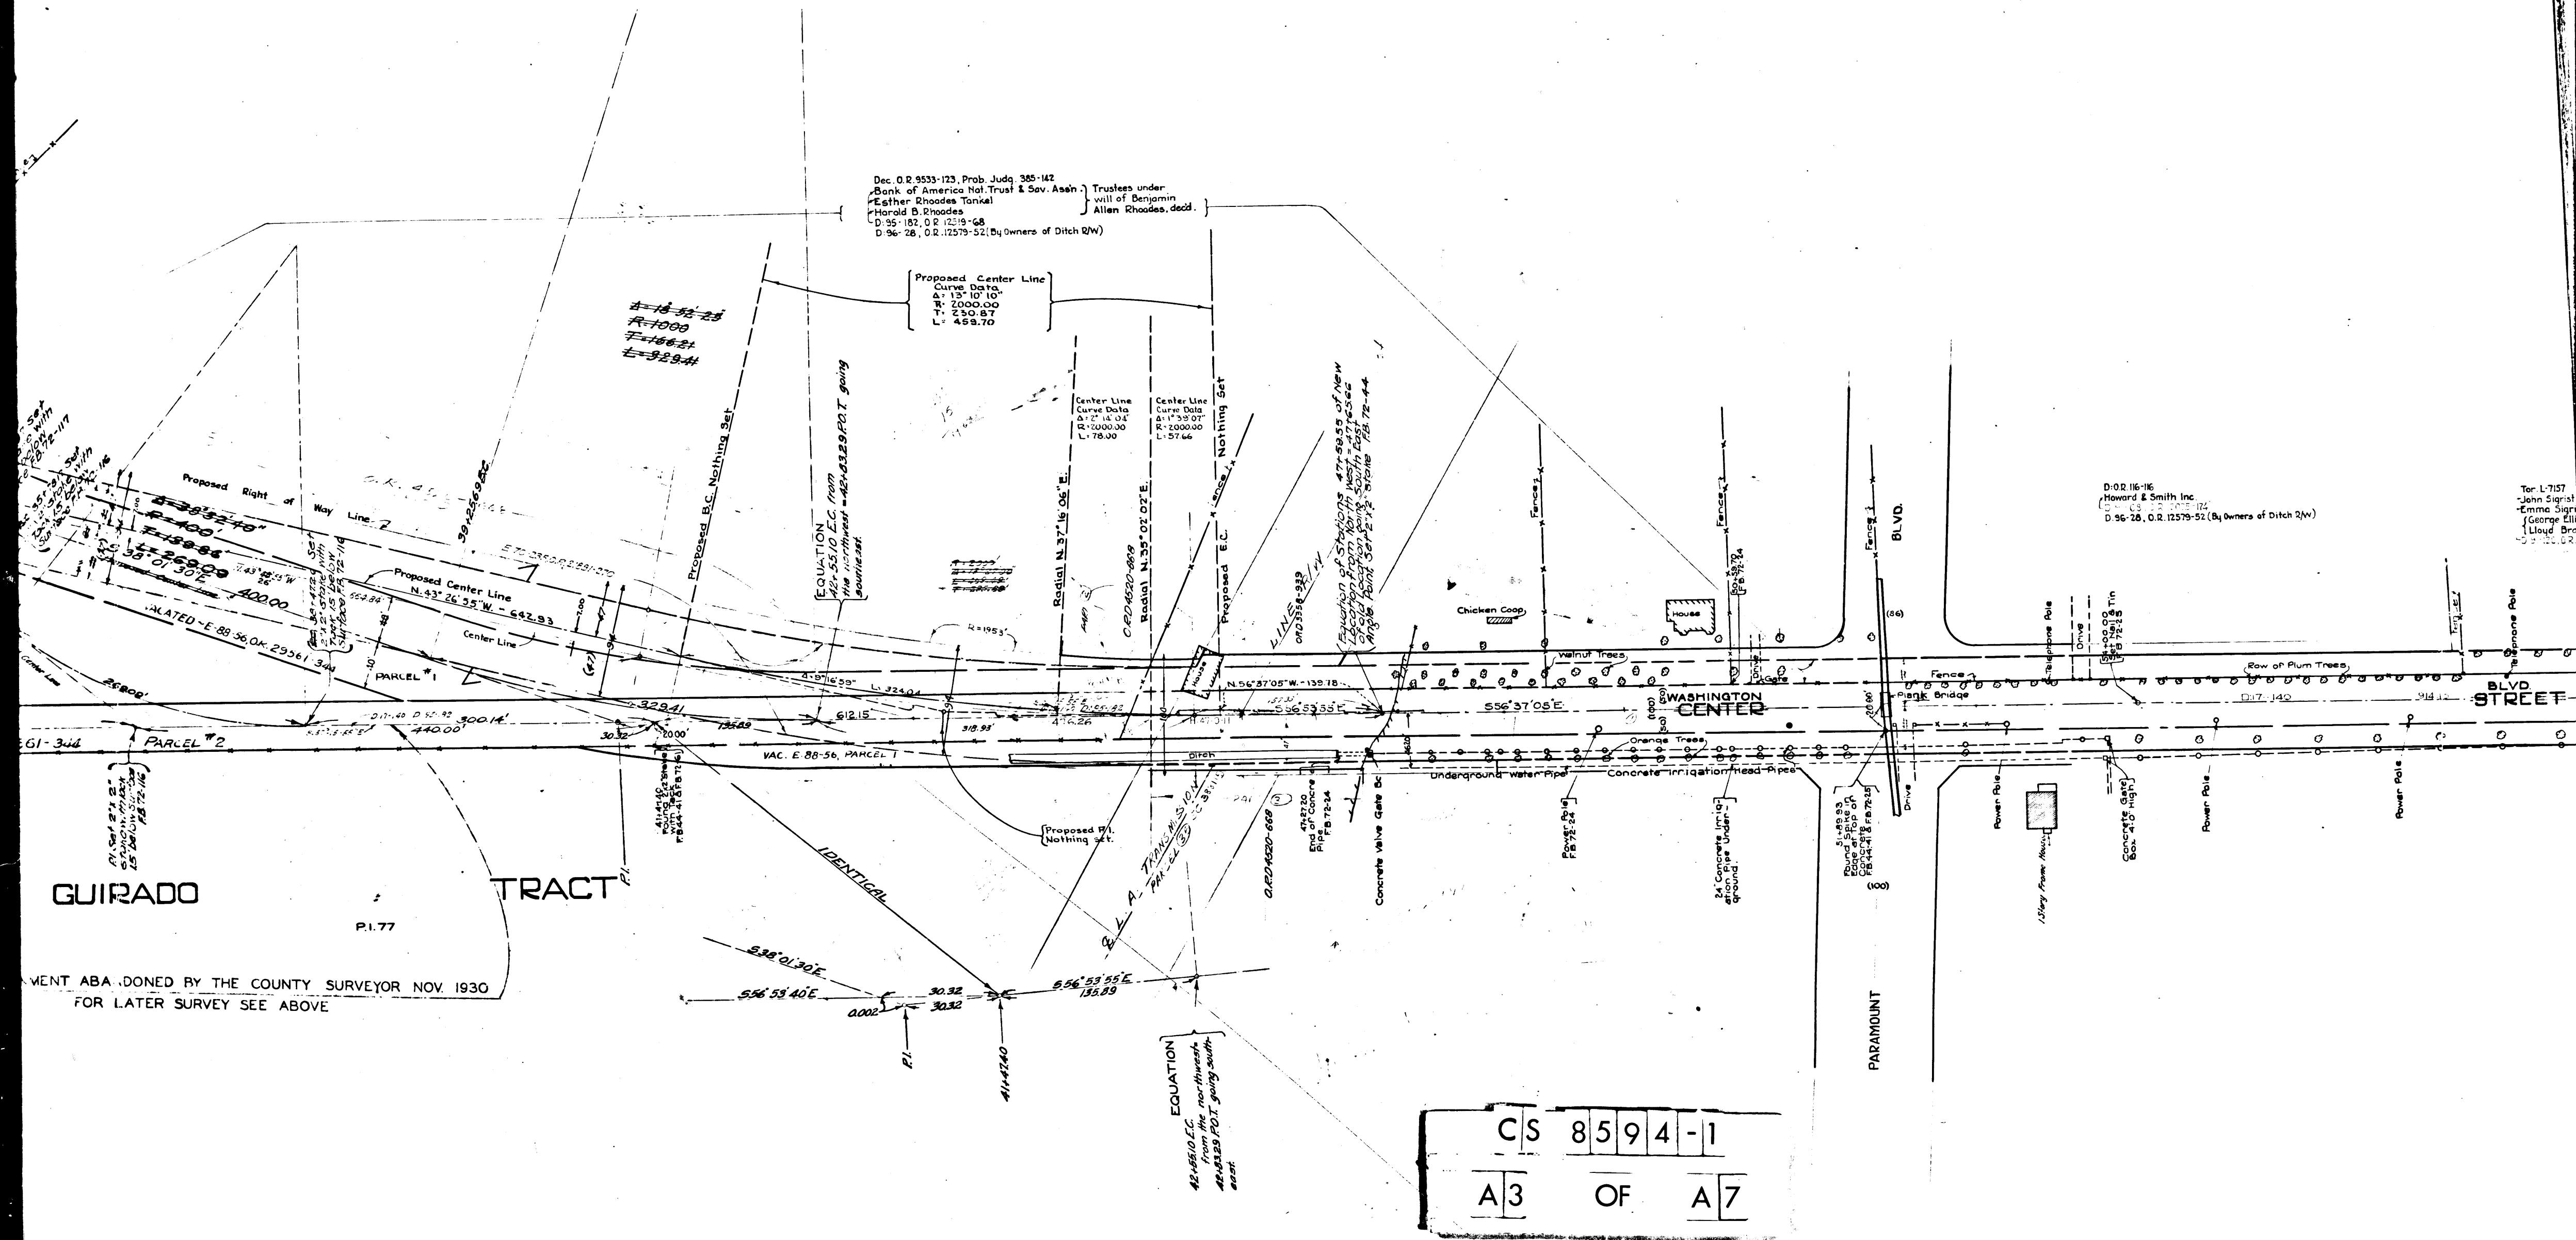

Dec. O.R. 9533-123, Prob. Judge 355-142
Bank of America Nat. Trust & Sav. Assn. Trustees under
Ester Rhodes Tankel will of Benjamin
Harold B. Rhodes Allen Rhodes, dead.
D. 95-182, O.R. 12579-52 (By Owners of Ditch 2/W)

Proposed Center Line
Curve Data
Δ: 15° 10' 10"
R: 2000.00
T: 230.87
L: 459.70

Center Line
Curve Data
Δ: 2° 14' 04"
R: 2000.00
L: 79.00

Center Line
Curve Data
Δ: 1° 39' 07"
R: 2000.00
L: 57.66

D.O.R. 116-116
Howard & Smith Inc.
D. 95-26, O.R. 12579-52 (By Owners of Ditch 2/W)


Top L-7157
John Signat
Emme Signat
George Eli
Lloyd Bro
D. 95-26, O.R. 12579-52

GUIRADO

TRACT

MENT ABA DONED BY THE COUNTY SURVEYOR NOV. 1930
FOR LATER SURVEY SEE ABOVE

CS 8594-1
A3 OF A7

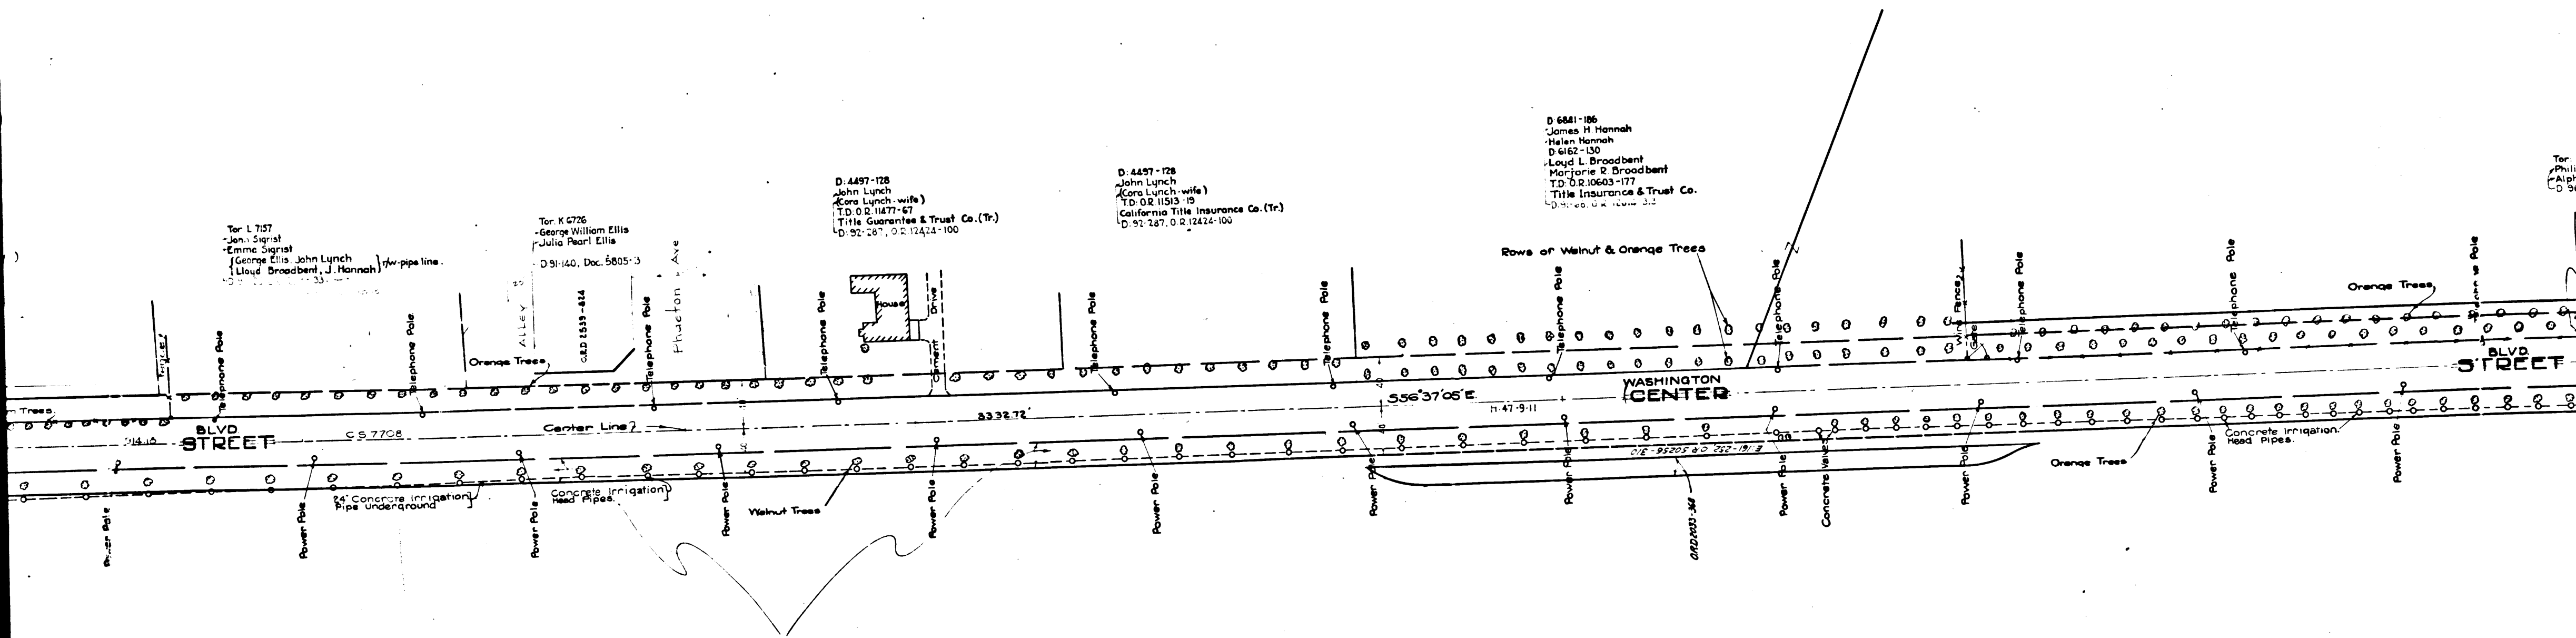

Tor. L 7157
John Signist
Emme Signist
George Ellis, John Lynch
Lloyd Broadbent, J. Hannah

Tor. K 6726
George William Ellis
Julia Pearl Ellis
D 91140, Doc. 5805-3

D. 4497-128
John Lynch
(Coro Lynch-wife)
T.D. O.R. 11477-67
Title Guarantees & Trust Co. (Tr.)
D. 92-287, O.R. 12424-100

D. 4497-128
John Lynch
(Coro Lynch-wife)
T.D. O.R. 11513-15
California Title Insurance Co. (Tr.)
D. 92-287, O.R. 12424-100

D. 6881-186
James H. Hannah
Helen Hannah
D. 6162-130
Lloyd L. Broadbent
Marjorie R. Broadbent
T.D. O.R. 10603-177
Title Insurance & Trust Co.
D. 92-287, O.R. 12424-100

Tor. I-6111
Philas C.
Alphonse
D. 96-153

GUIRADO


D. 1812-222
Hadley Ranch Company
A.D. 5384-260, A.D. 5506-13
The San Antonio Irrigating Co.
D. 17-28
Arroyo Ditch & Water Co.
T.D. O.R. 10572-319
Corporation of America
D. 96-98, J.Q. 12, J-370, (Par. Recon.)
D. 96-28, O.R. 12479-52
D. 91-66, O.R. 12111-15

PI-77

TRACT

CS		8	5	9	4	-1
A	4	OF		A	7	

GOOCH

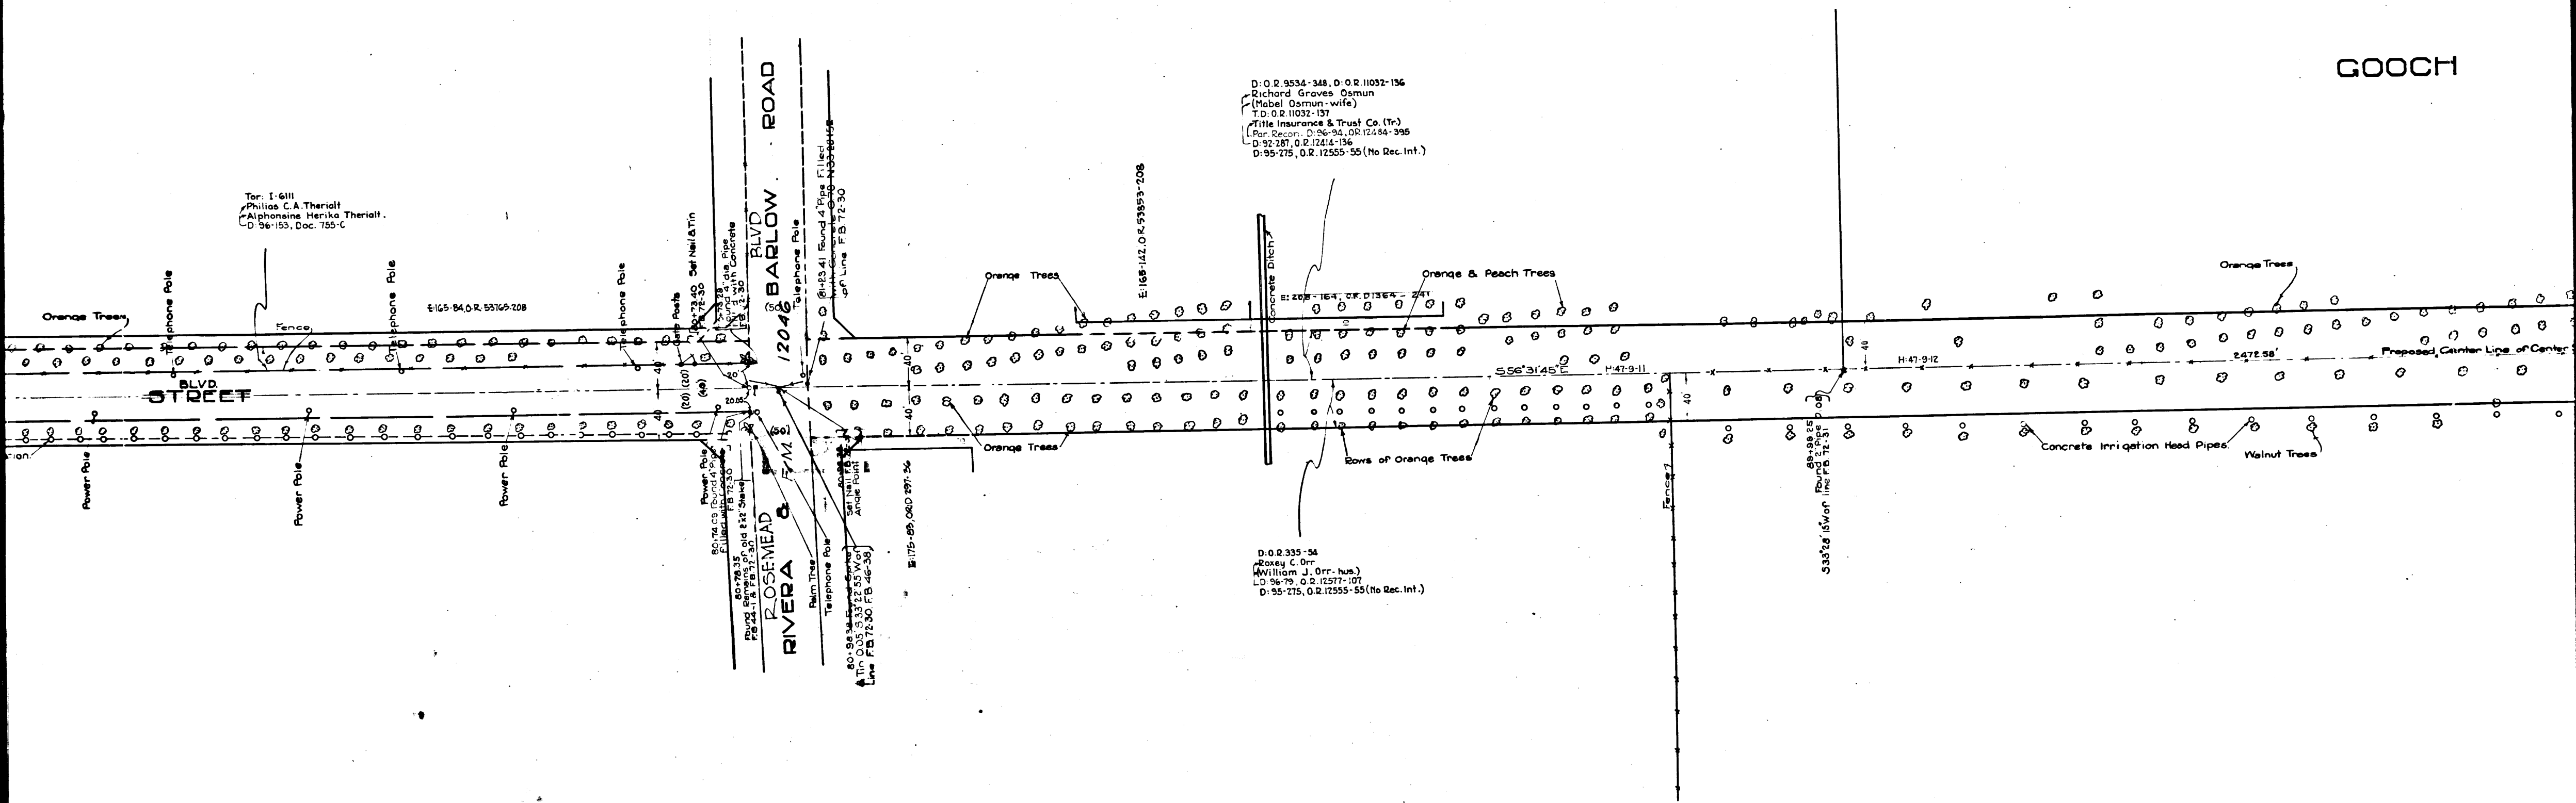

CS	8	5	9	4	-	1
A	5		OF		A	7

TRACT

M. B. 25-62

D-76-638, D-380-251, D-630-143
Thomas L. Gooch
Alydia C. Gooch
Dec. D:1000-277
Walnut Irrigation District
D-95-275, O.R. 12555-55

D:1137-169
James A. Montgomery
Dec. D:1000-270
Walnut Irrigation District
D:91-67, O.R. 12003-192
D:95-275, O.R. 12555-55

TRACT N° 3046
MB 31-96

CONTINUED ON SHEET' N^o. 2

EASTERLY PORTION
OF THE
GUIRADO TRACT
M.R. 9-10

CS 8594 - 1

A 6 OF A 7

TRACT

TRACT N^o 3046
M.B. 31-96

EASTERLY
GUIRADO

OF THE
M.R. 9-18

PORTION
TRACT

Found Spike & Washer
Road Dept. FB 67-53
FB 72-34

Found Spike & Washer
per Road Dept. FB
67-49 FB 72-34

LEXINGTON AND
PASSONS

BLVD.

BLVD.

WASHINGTON MAP OF BOULEVARD
CENTER STREET
FROM AVENUE
GREENWOOD STREET
TO
WHITTIER BOULEVARD

COUNTY SURVEYORS MAP NO. 8594
SHEET 1 OF 2 SHEETS
SCALE: 1 INCH = 50 FEET

J. E. ROCKHOLD COUNTY SURVEYOR
SURVEYED JAN. & FEB. 1924

Surveyed under instructions of the Board of Supervisors, per order
Dated November 7th, 1923. Bearings Based on Bearing of Center Street,
El Carmel Tract per M.B. 7-134-135.

FB 72-20 to 61

Field Work By
Office Work By
Checked By

P. Watkins
F. C. Purchase
E. J. Brook

Religement vicinity of Rio Hondo Channel Sept. 1964 --- d. d. E.

CS 8594-1
A7 OF A7