




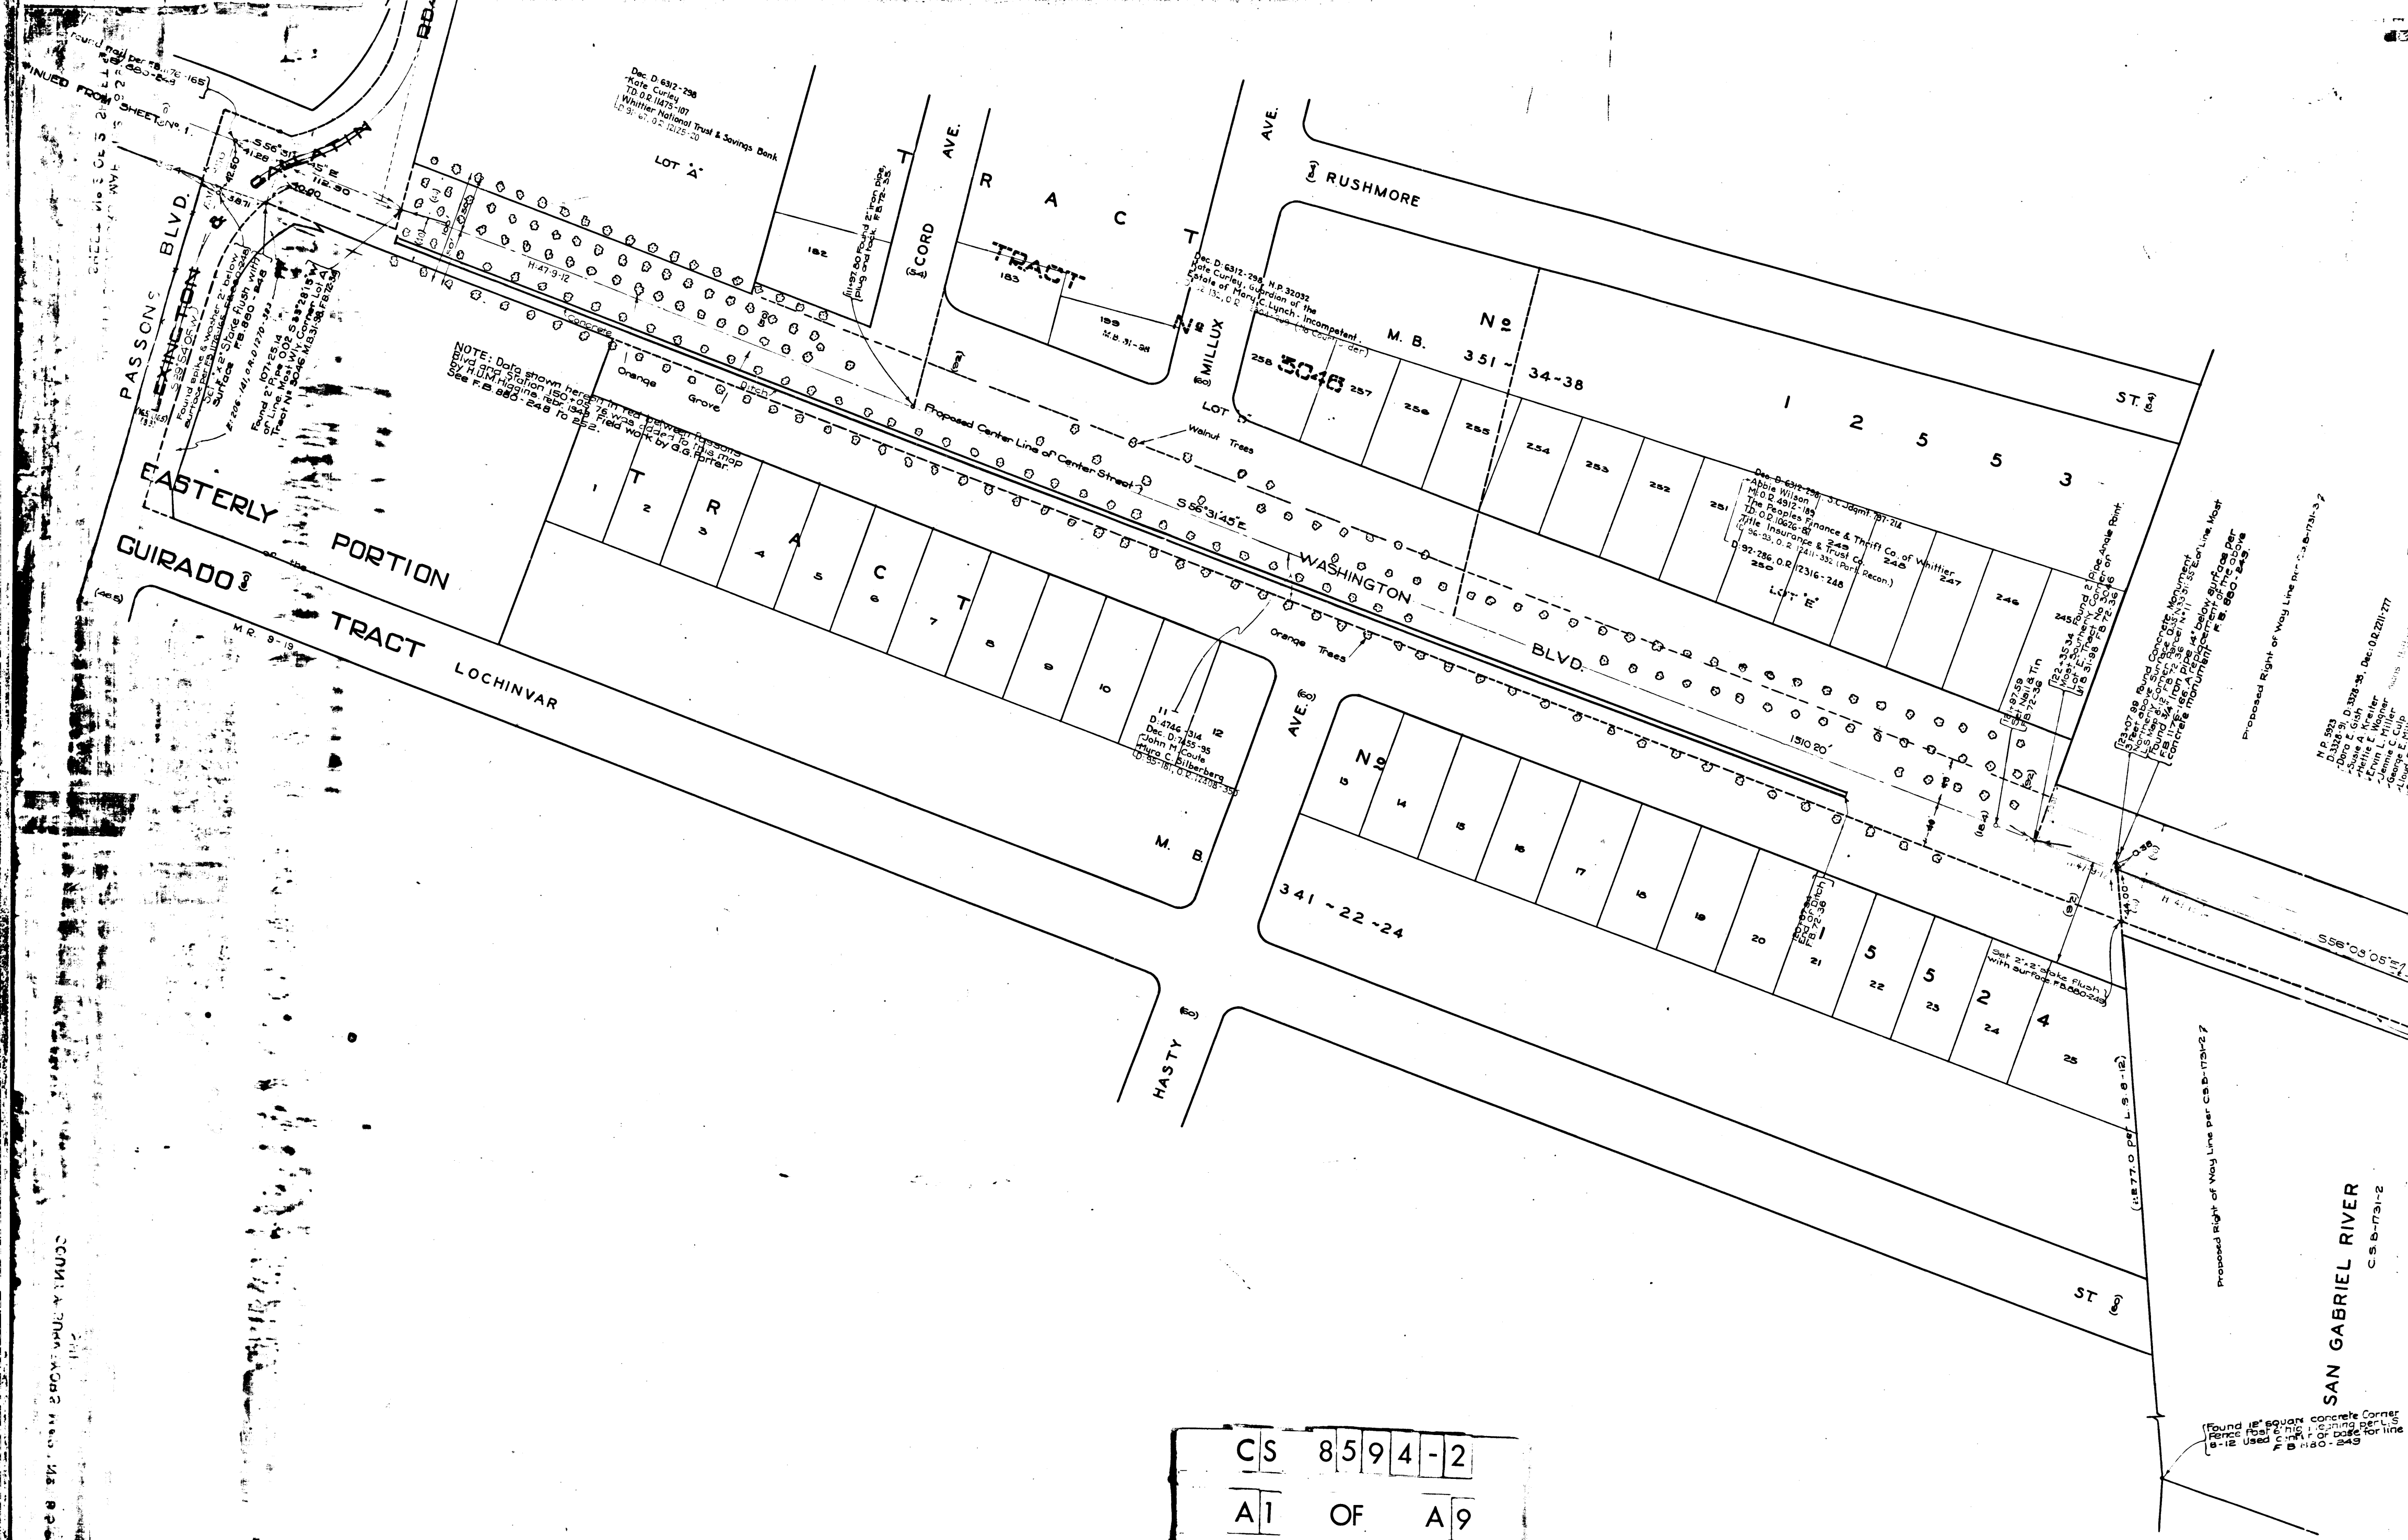

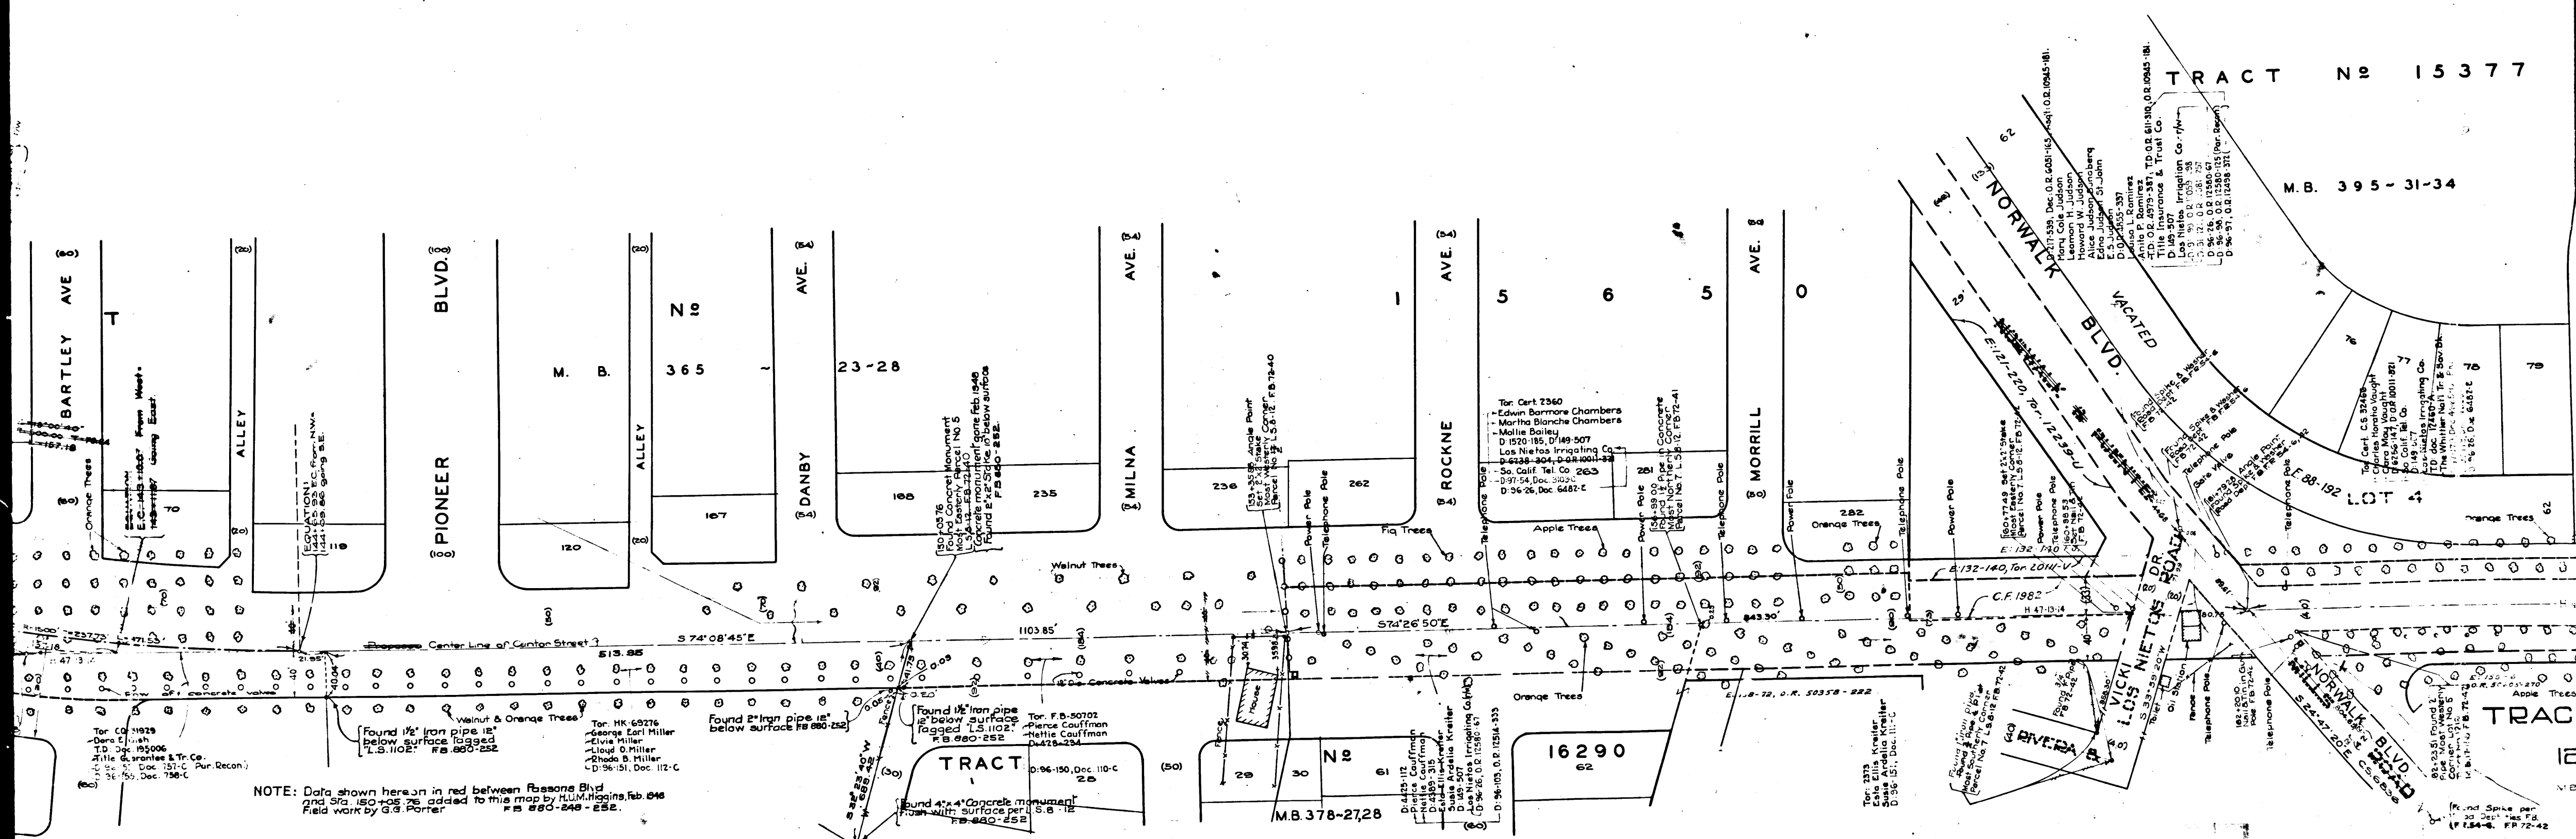

NOTE: Data shown hereon in red between Roseme Blvd and Sra 150-405-76 added to this map by H.M. Higgins, Feb. 1946. Field work by G.G. Porter.

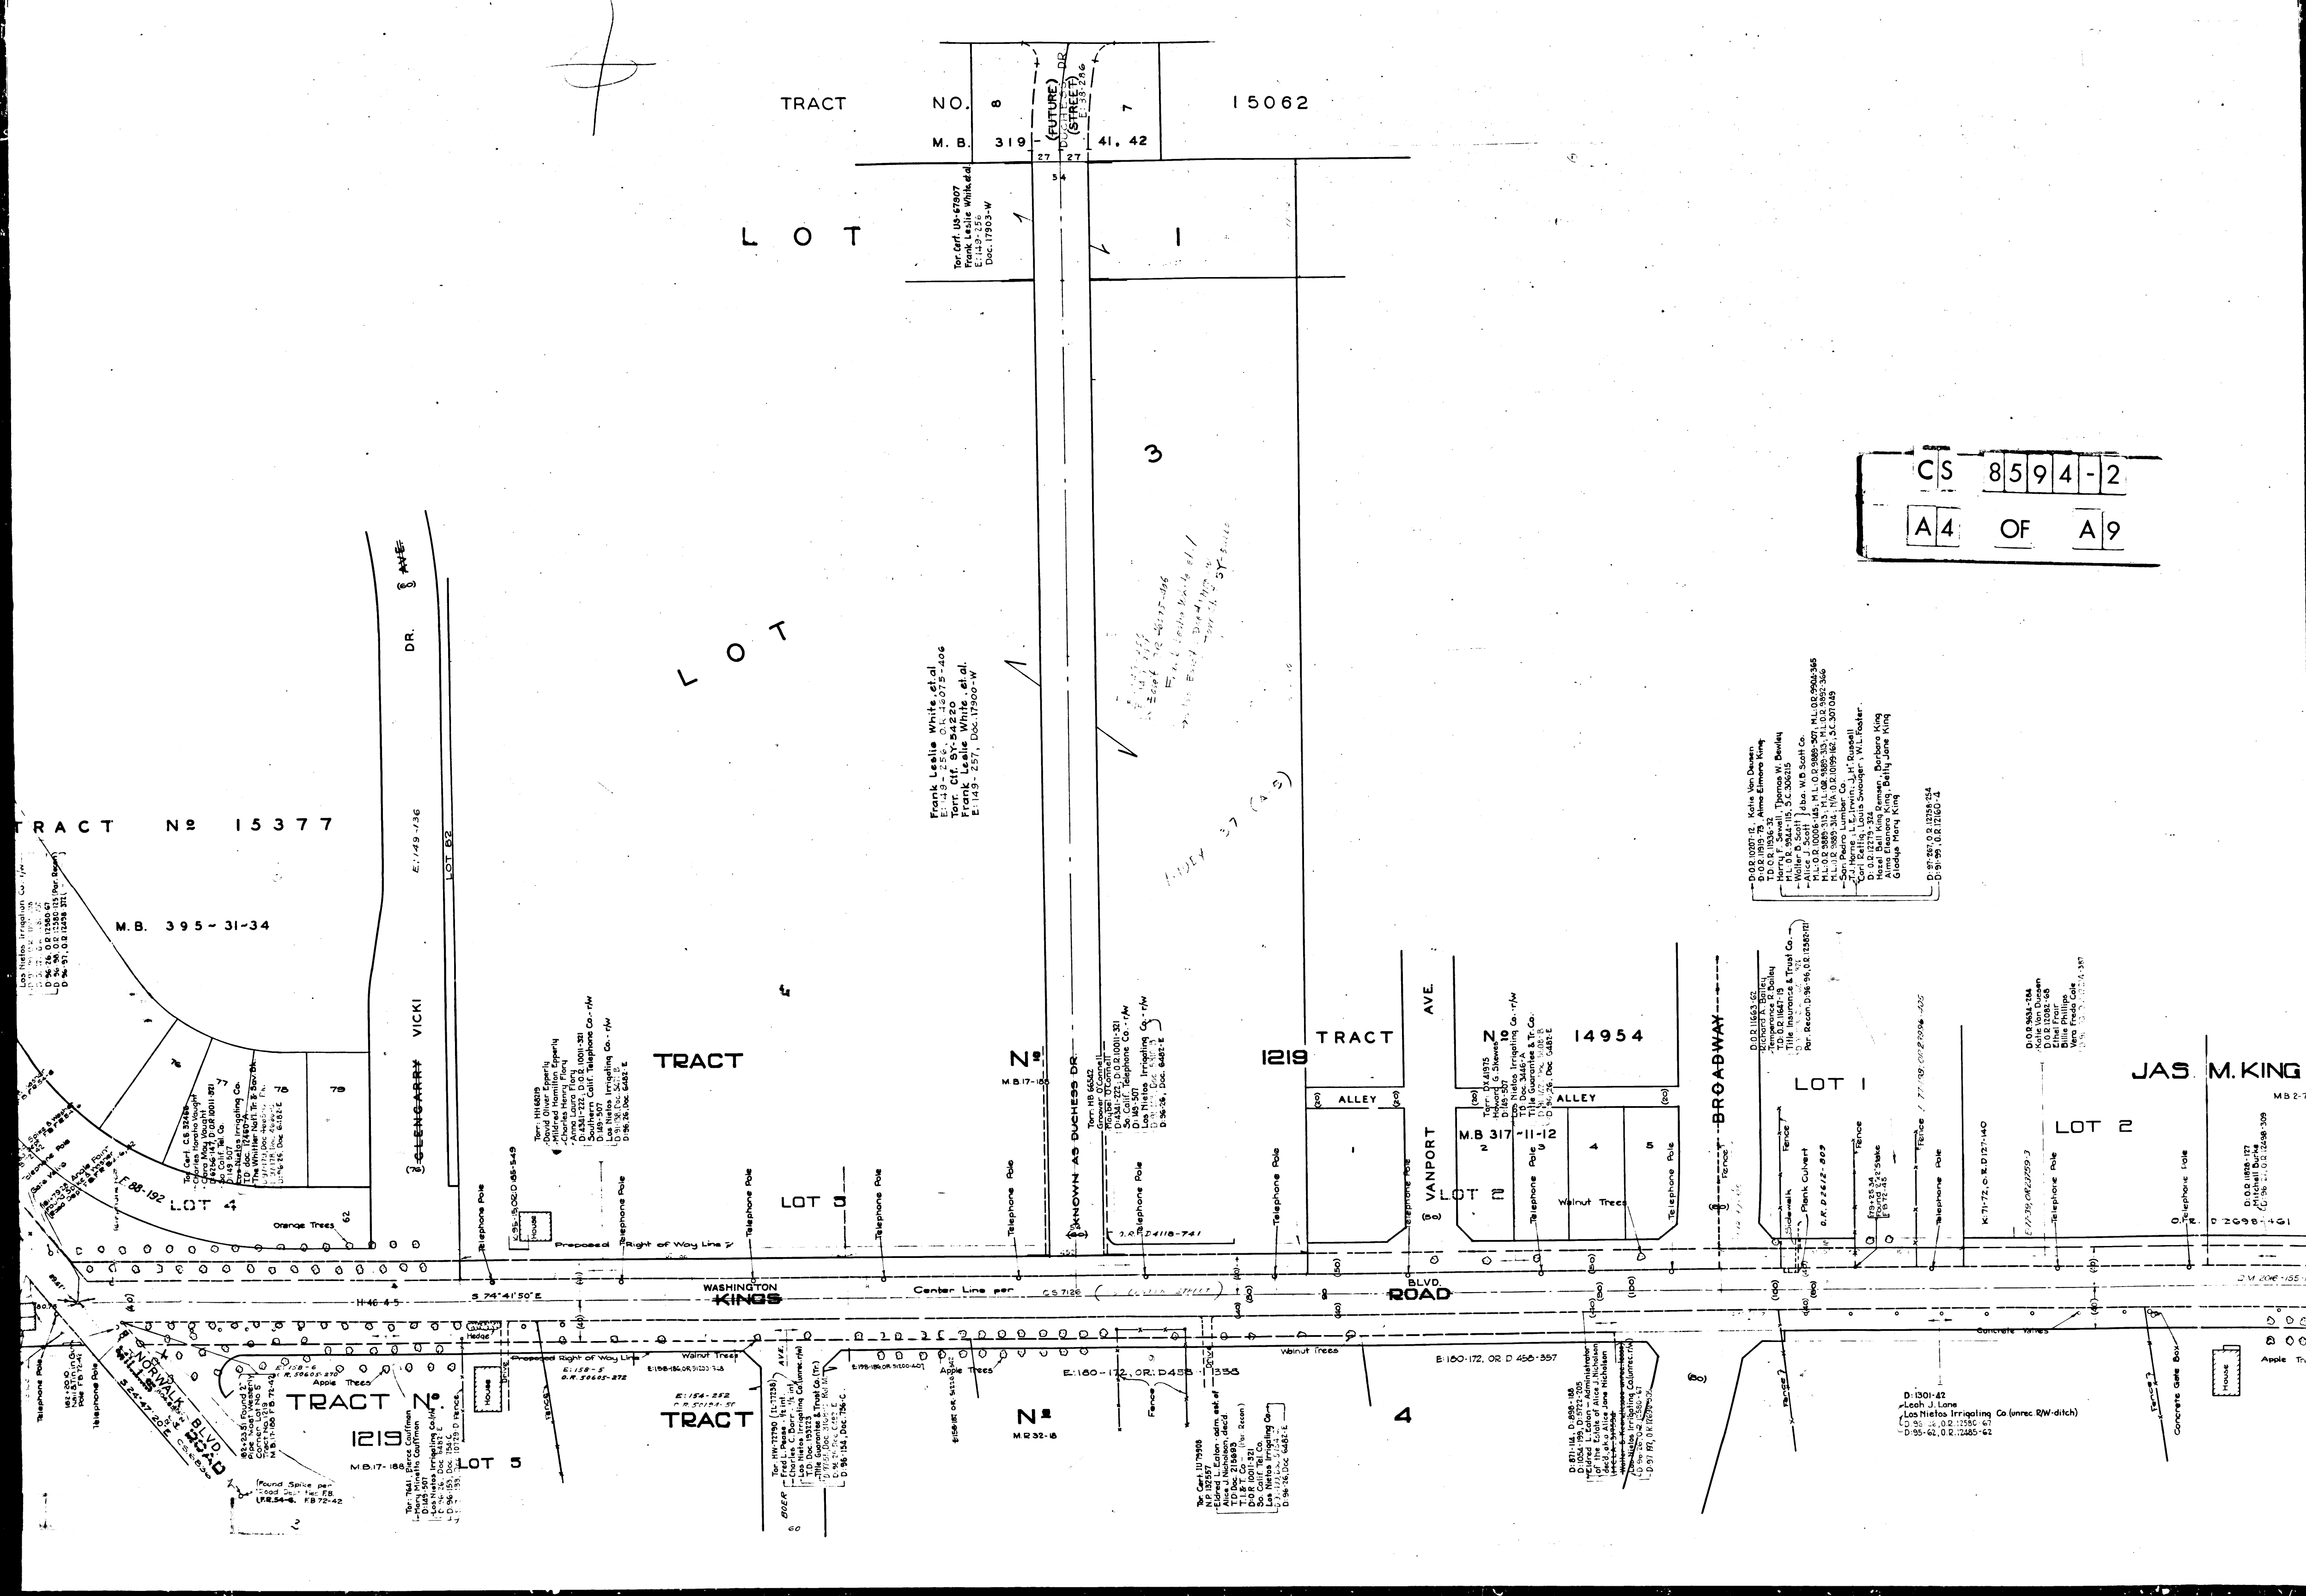

TRACT NO. 15062

LOT

NO. 8
M. B. 319
Frank Leslie White et al.
E: 149-256
Doc. 17903-W

NO. 7
M. B. 41, 42
Frank Leslie White et al.
E: 149-256
Doc. 17903-W

3

Frank Leslie White et al.
E: 149-256
Doc. 17903-W

JULY 27 (A.S.)
Frank Leslie White et al.
E: 149-256
Doc. 17903-W

CS 8594-2

A4 OF A9

TRACT N° 15377

M.B. 395 - 31-34

TRACT

TRACT

TRACT

TRACT

JAS. M. KING

TRACT N°

TRACT

TRACT

D: 1301-42
Leah J. Lane
Los Nietos Irrigating Co. (unrec. RW-ditch)
D: 95-62, O: 2, D: 2485-62

unrec. R/W-ditch)

JAS. M. KING TRACT

MB.2-7

LOT 2

LOT 3

LOT 4

LOT 5

LOT B
STEVENSON
SEE

SUBDIVISION THE TRACT

LOT A

C	S	8	5	9	4	-	2
---	---	---	---	---	---	---	---

A 5 OF A 9

Torr: AD-12481
Oscar Woodward
Myrtle Mitchell Woodward
Annie King
D:4382-16; D:O.R.10011-321
So. Calif. Telephone Co.
D:91-141, Doc 5806-B
D:1-188, Doc 8358-C

D: 4483-70
W.S. Keen
Nellie Keen
F.D: O.R. 9935
Title: Inver-


----- Fence -----
 CE 88-602569054
 UNKNOWN AS CHATFIELD AVE.

E: 184-276, CR: 56


02512-133


184.355, 02.5


D:4483-70
W.S. Kern
Title Insurance & Trust Co.

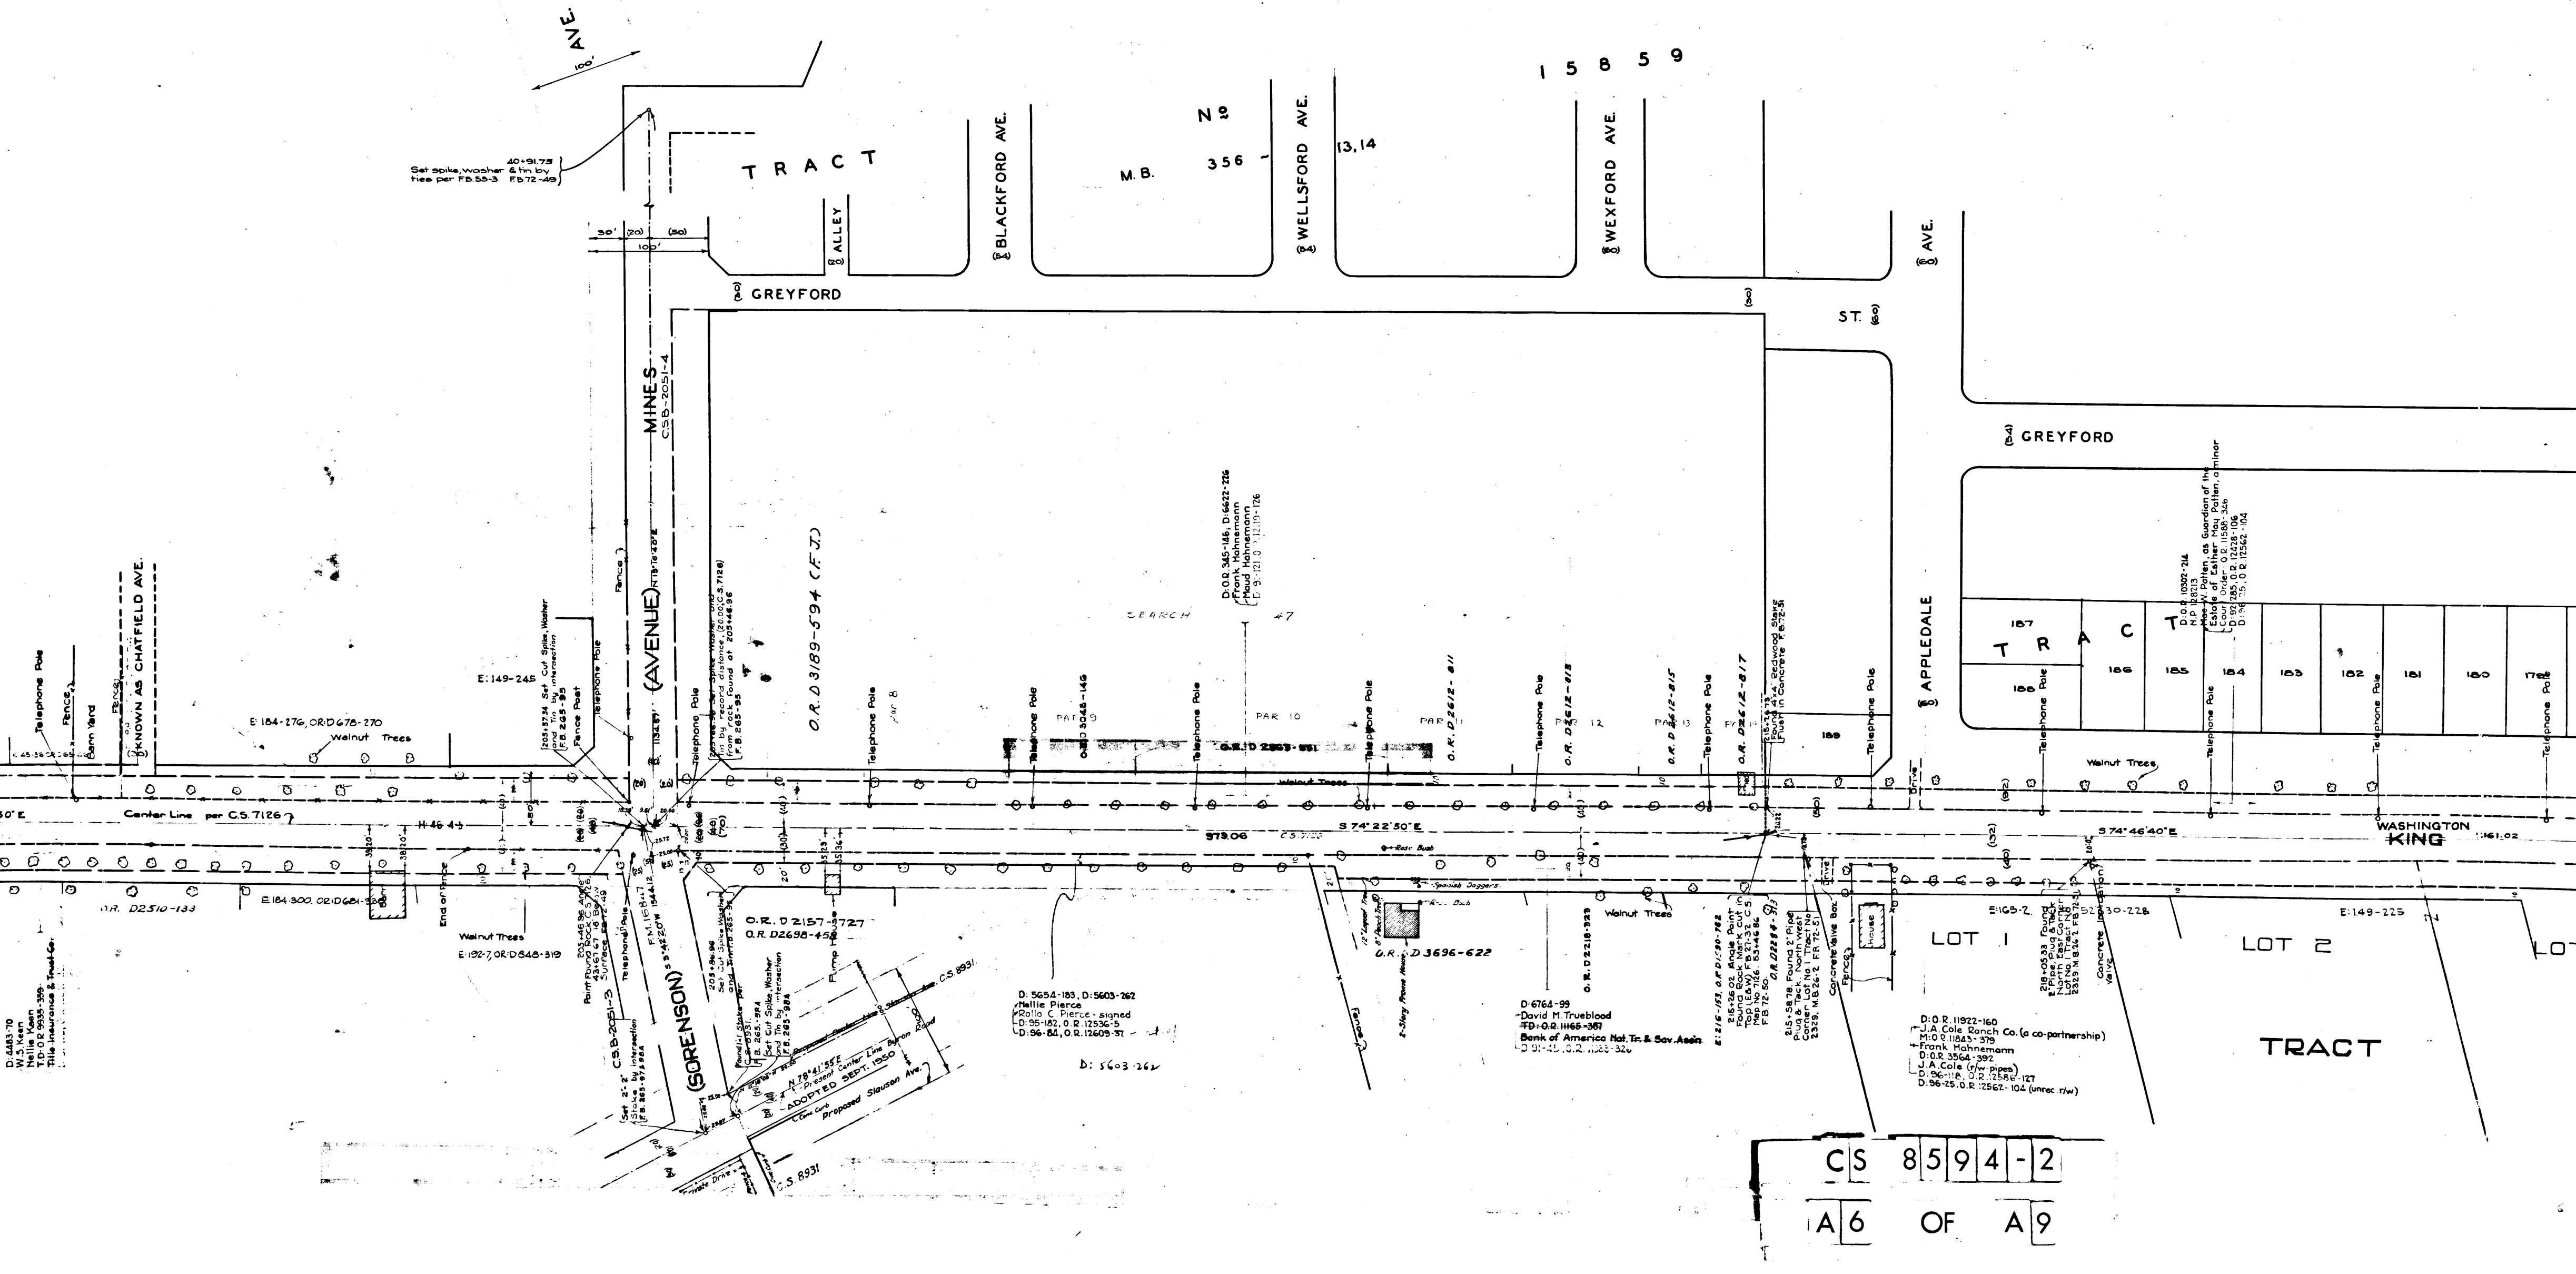

CS 8594-2
A6 OF A9

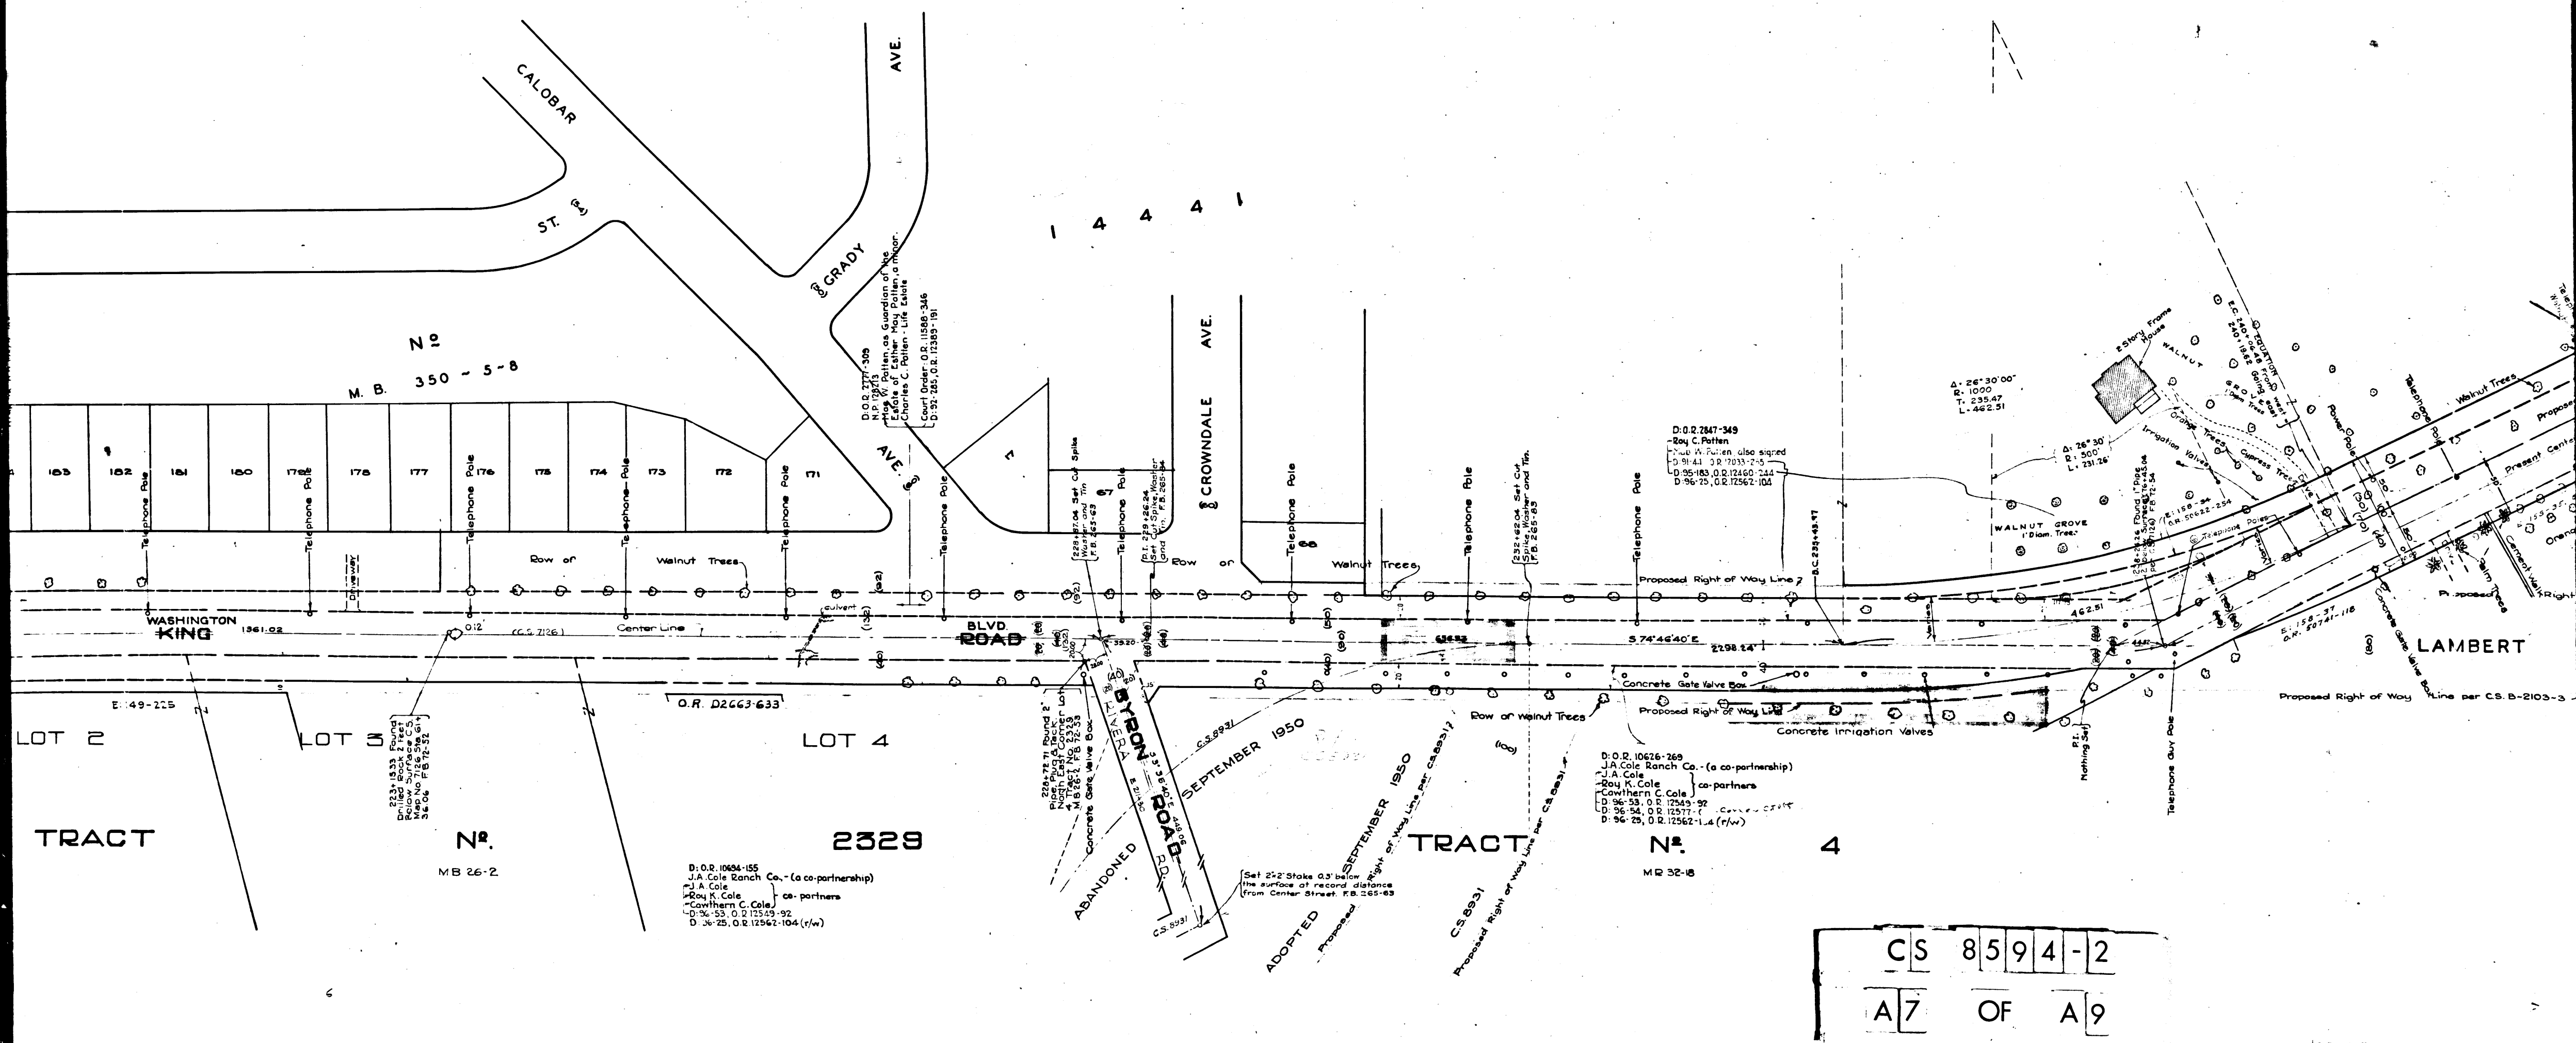

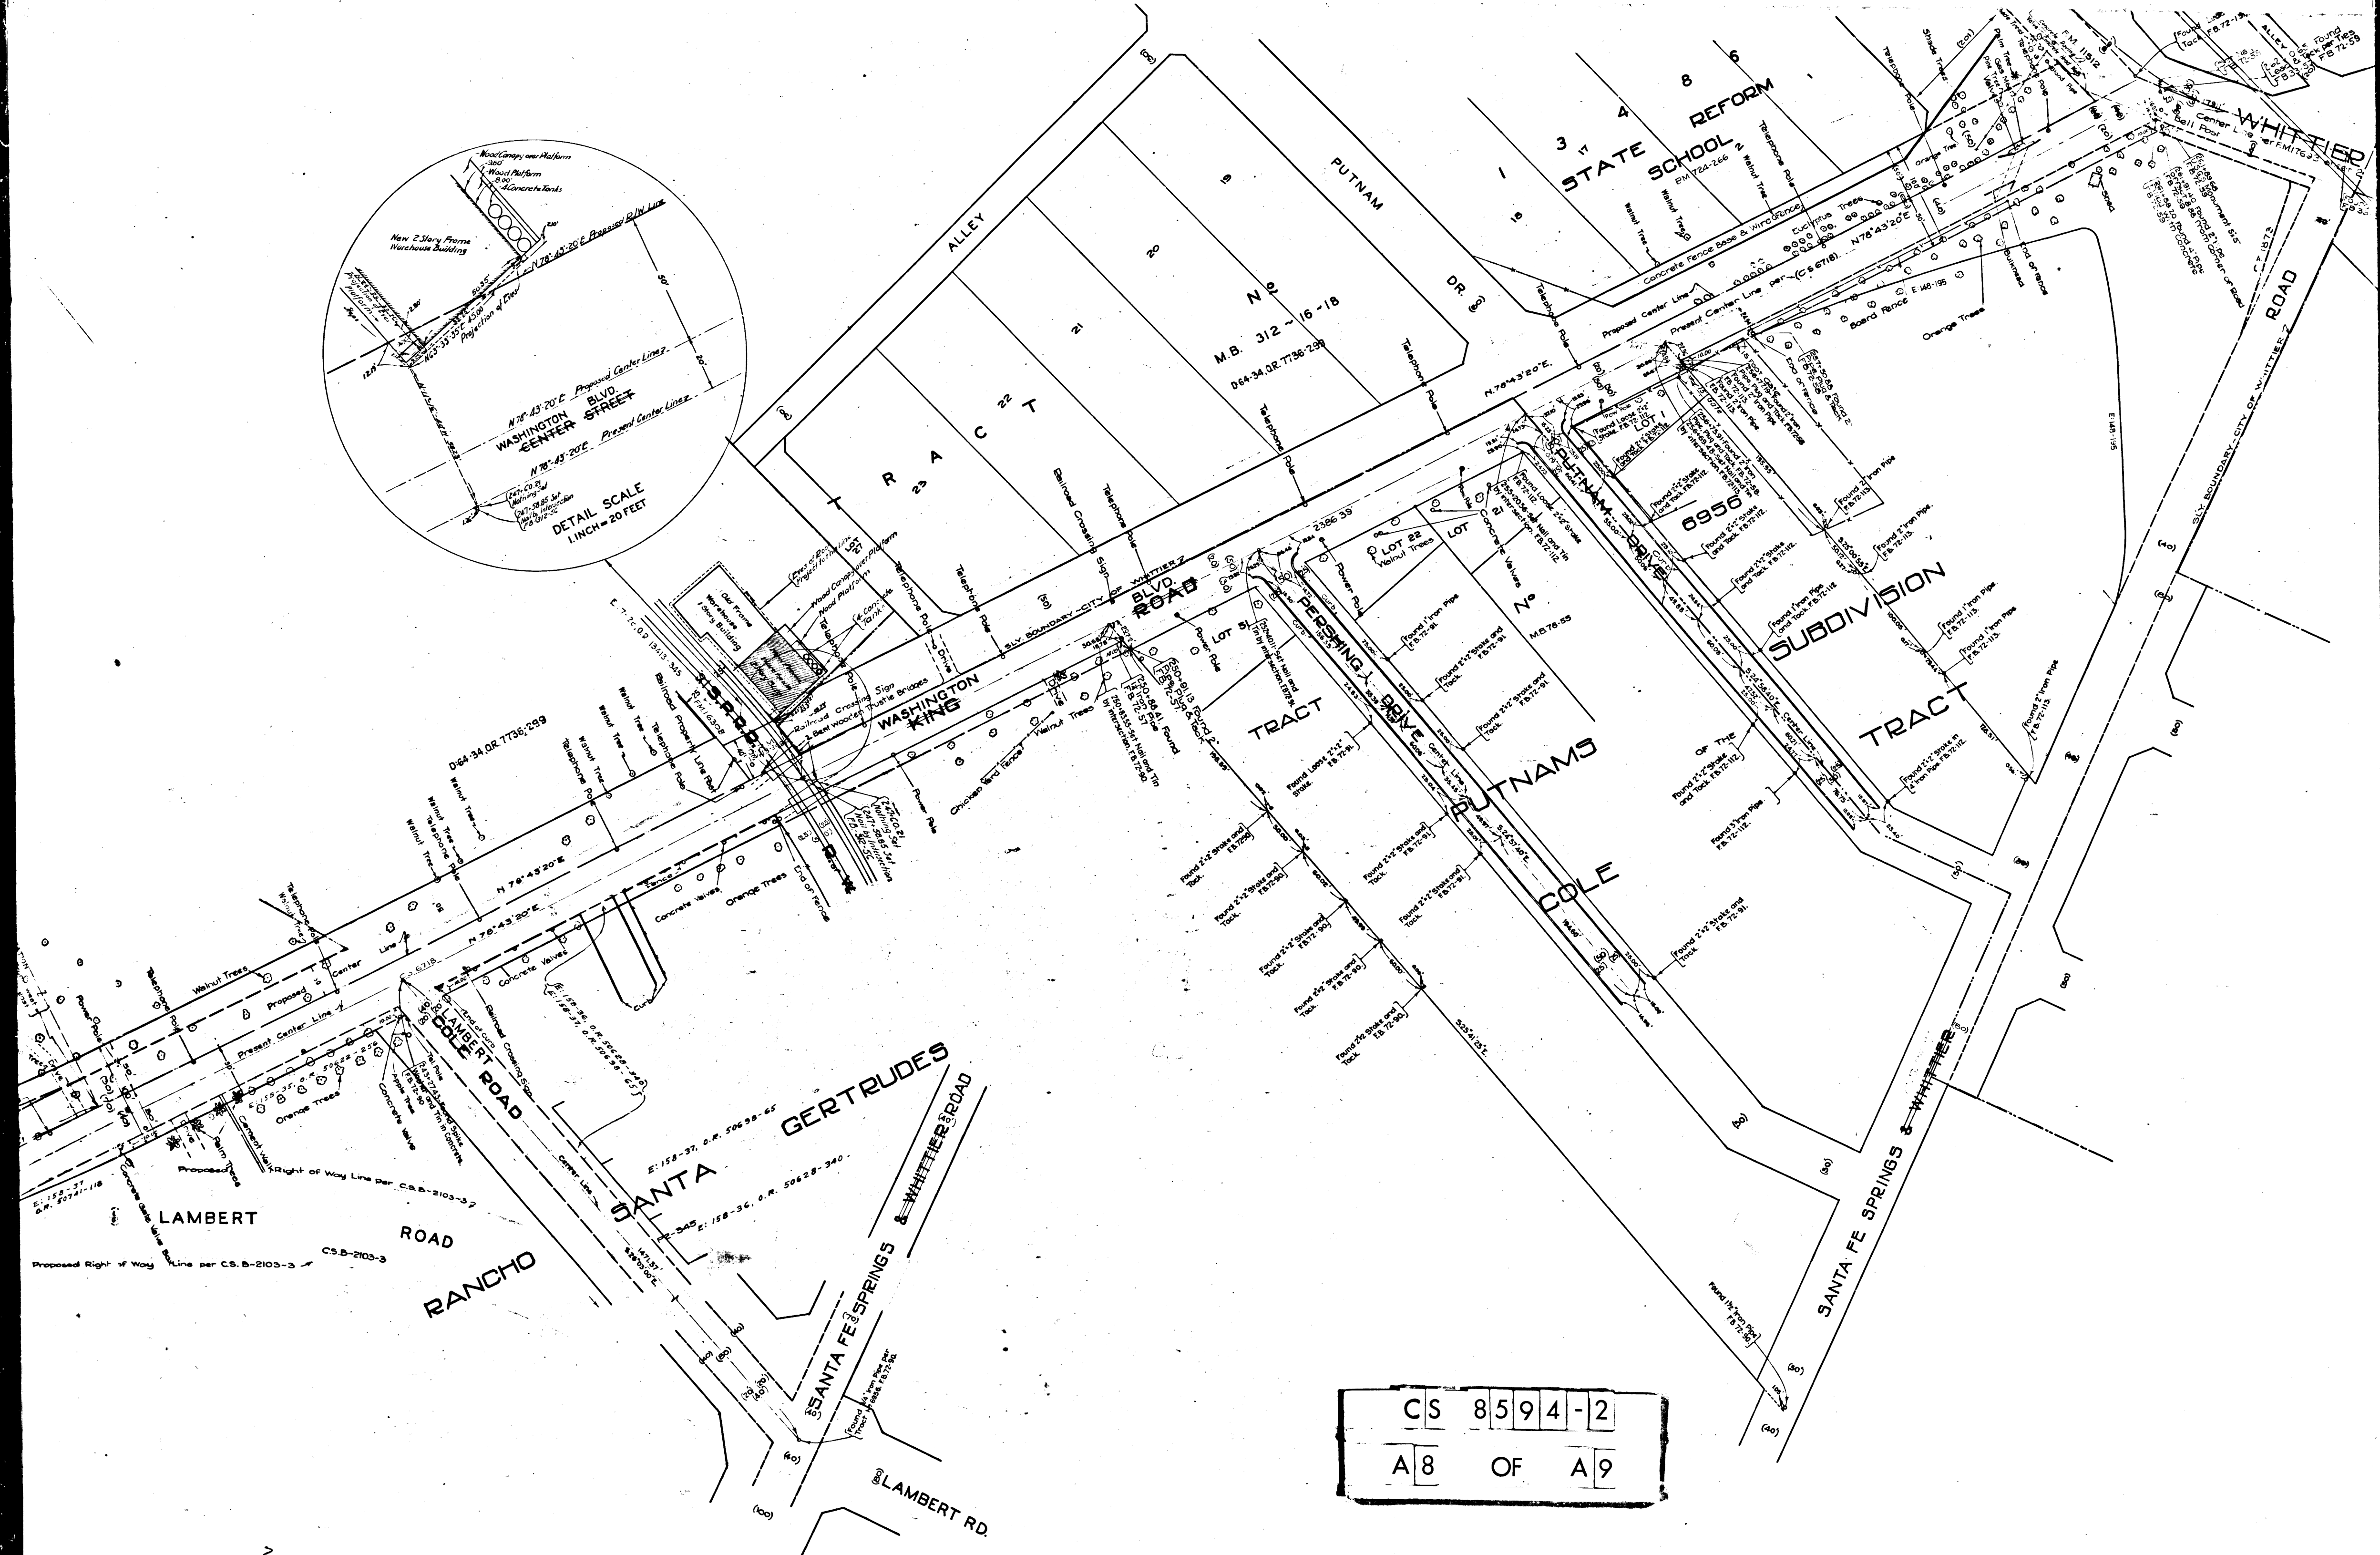

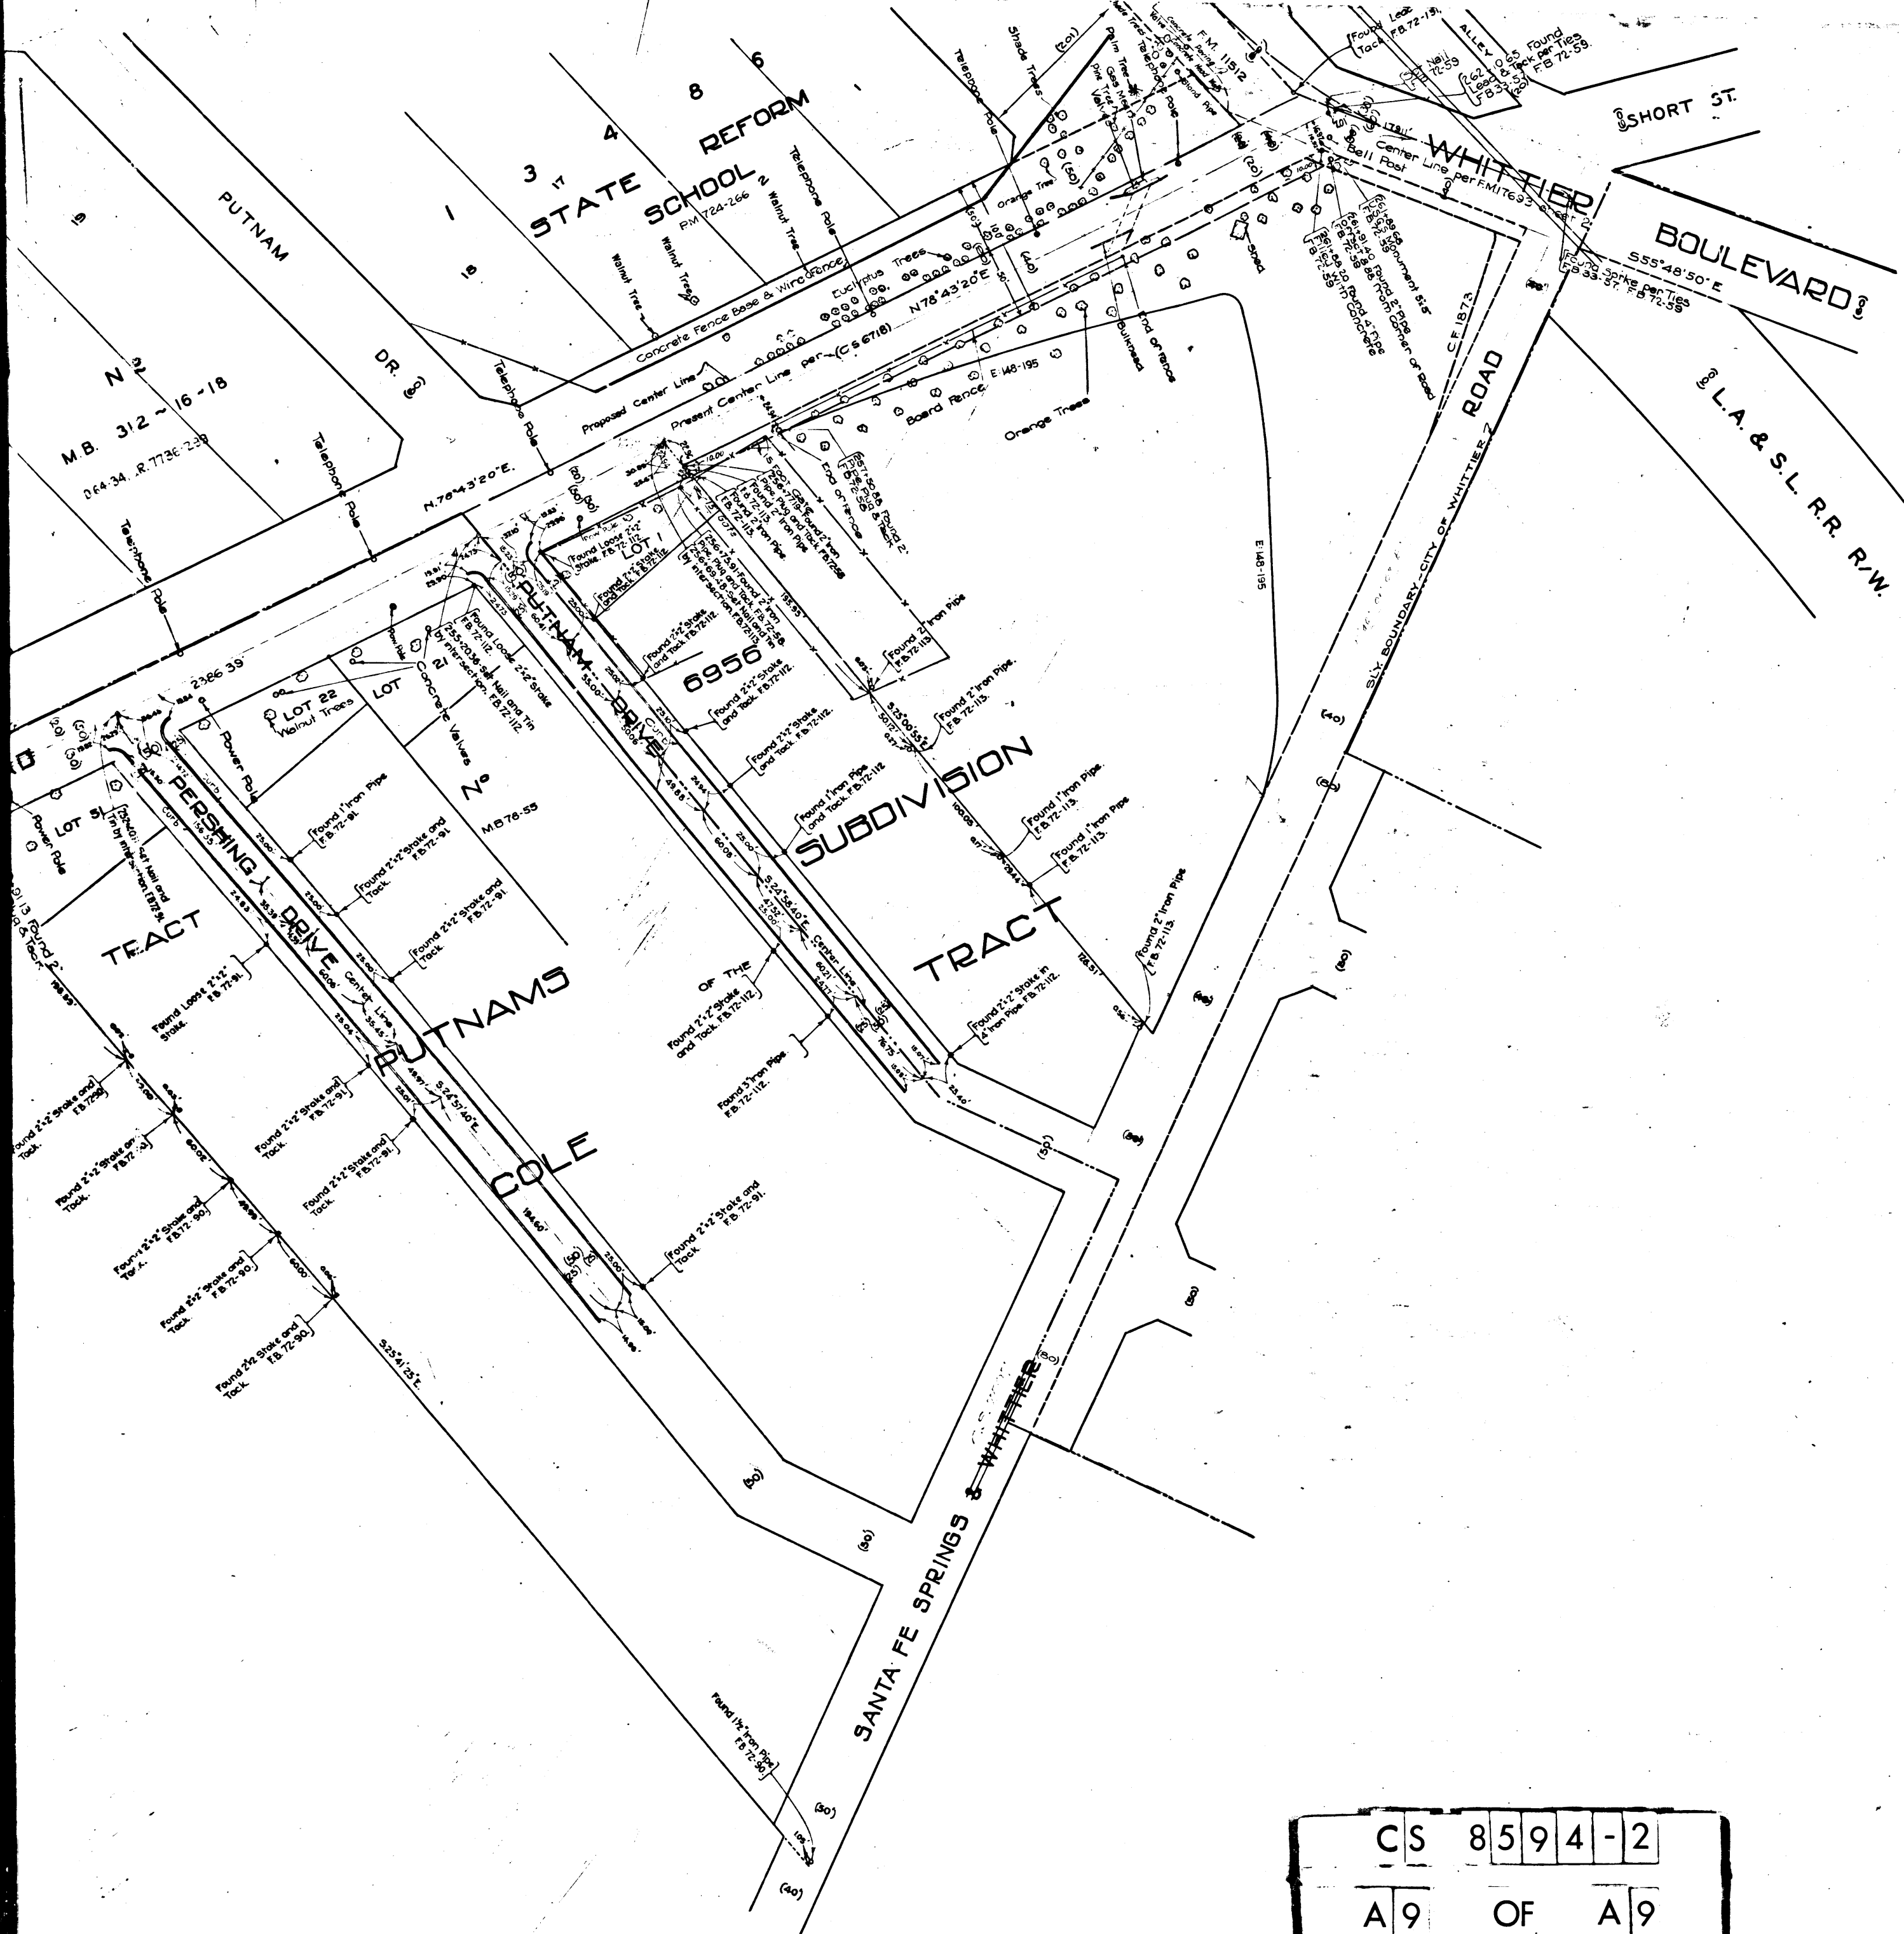

WASHINGTON MAP OF BOULEVARD
CENTER STREET
FROM
GREENWOOD STREET
TO
WHITTIER BOULEVARD

COUNTY SURVEYORS MAP NO. 8594
SHEET 2 OF 2 SHEETS
SCALE 1 INCH = 50 FEET

J. E. ROCKHOLD COUNTY SURVEYOR
SURVEYED JAN. & FEB. 1924

Surveyed under instructions of the Board of Supervisors per order
Dated November 7th, 1923. Bearings Based on Bearing of Center Street
El Carmel Tract per M.B. 7-134-135

Field Work By
Office Work By
Checked By
P.W. Adams
F.C. Purdum
E.J. Brook

Kings Road changed to Center St. D-49-48 Min. Bk. 118-228

Revised Jan. 1953. R.W.Y.G.A.

CS	8	5	9	4	-	2
A	9	OF	A	9		

INDEX 34
INDEX 36
INDEX 37

RECORDED IN THE PUBLIC RECORDS OF THE COUNTY OF LOS ANGELES, CALIFORNIA
BOOK 5-705-581 PAGE 134-135

RECORDED IN THE PUBLIC RECORDS OF THE COUNTY OF LOS ANGELES, CALIFORNIA
BOOK 5-705-581 PAGE 134-135