


CS 8597 SHT. 2
 A1 OF A2

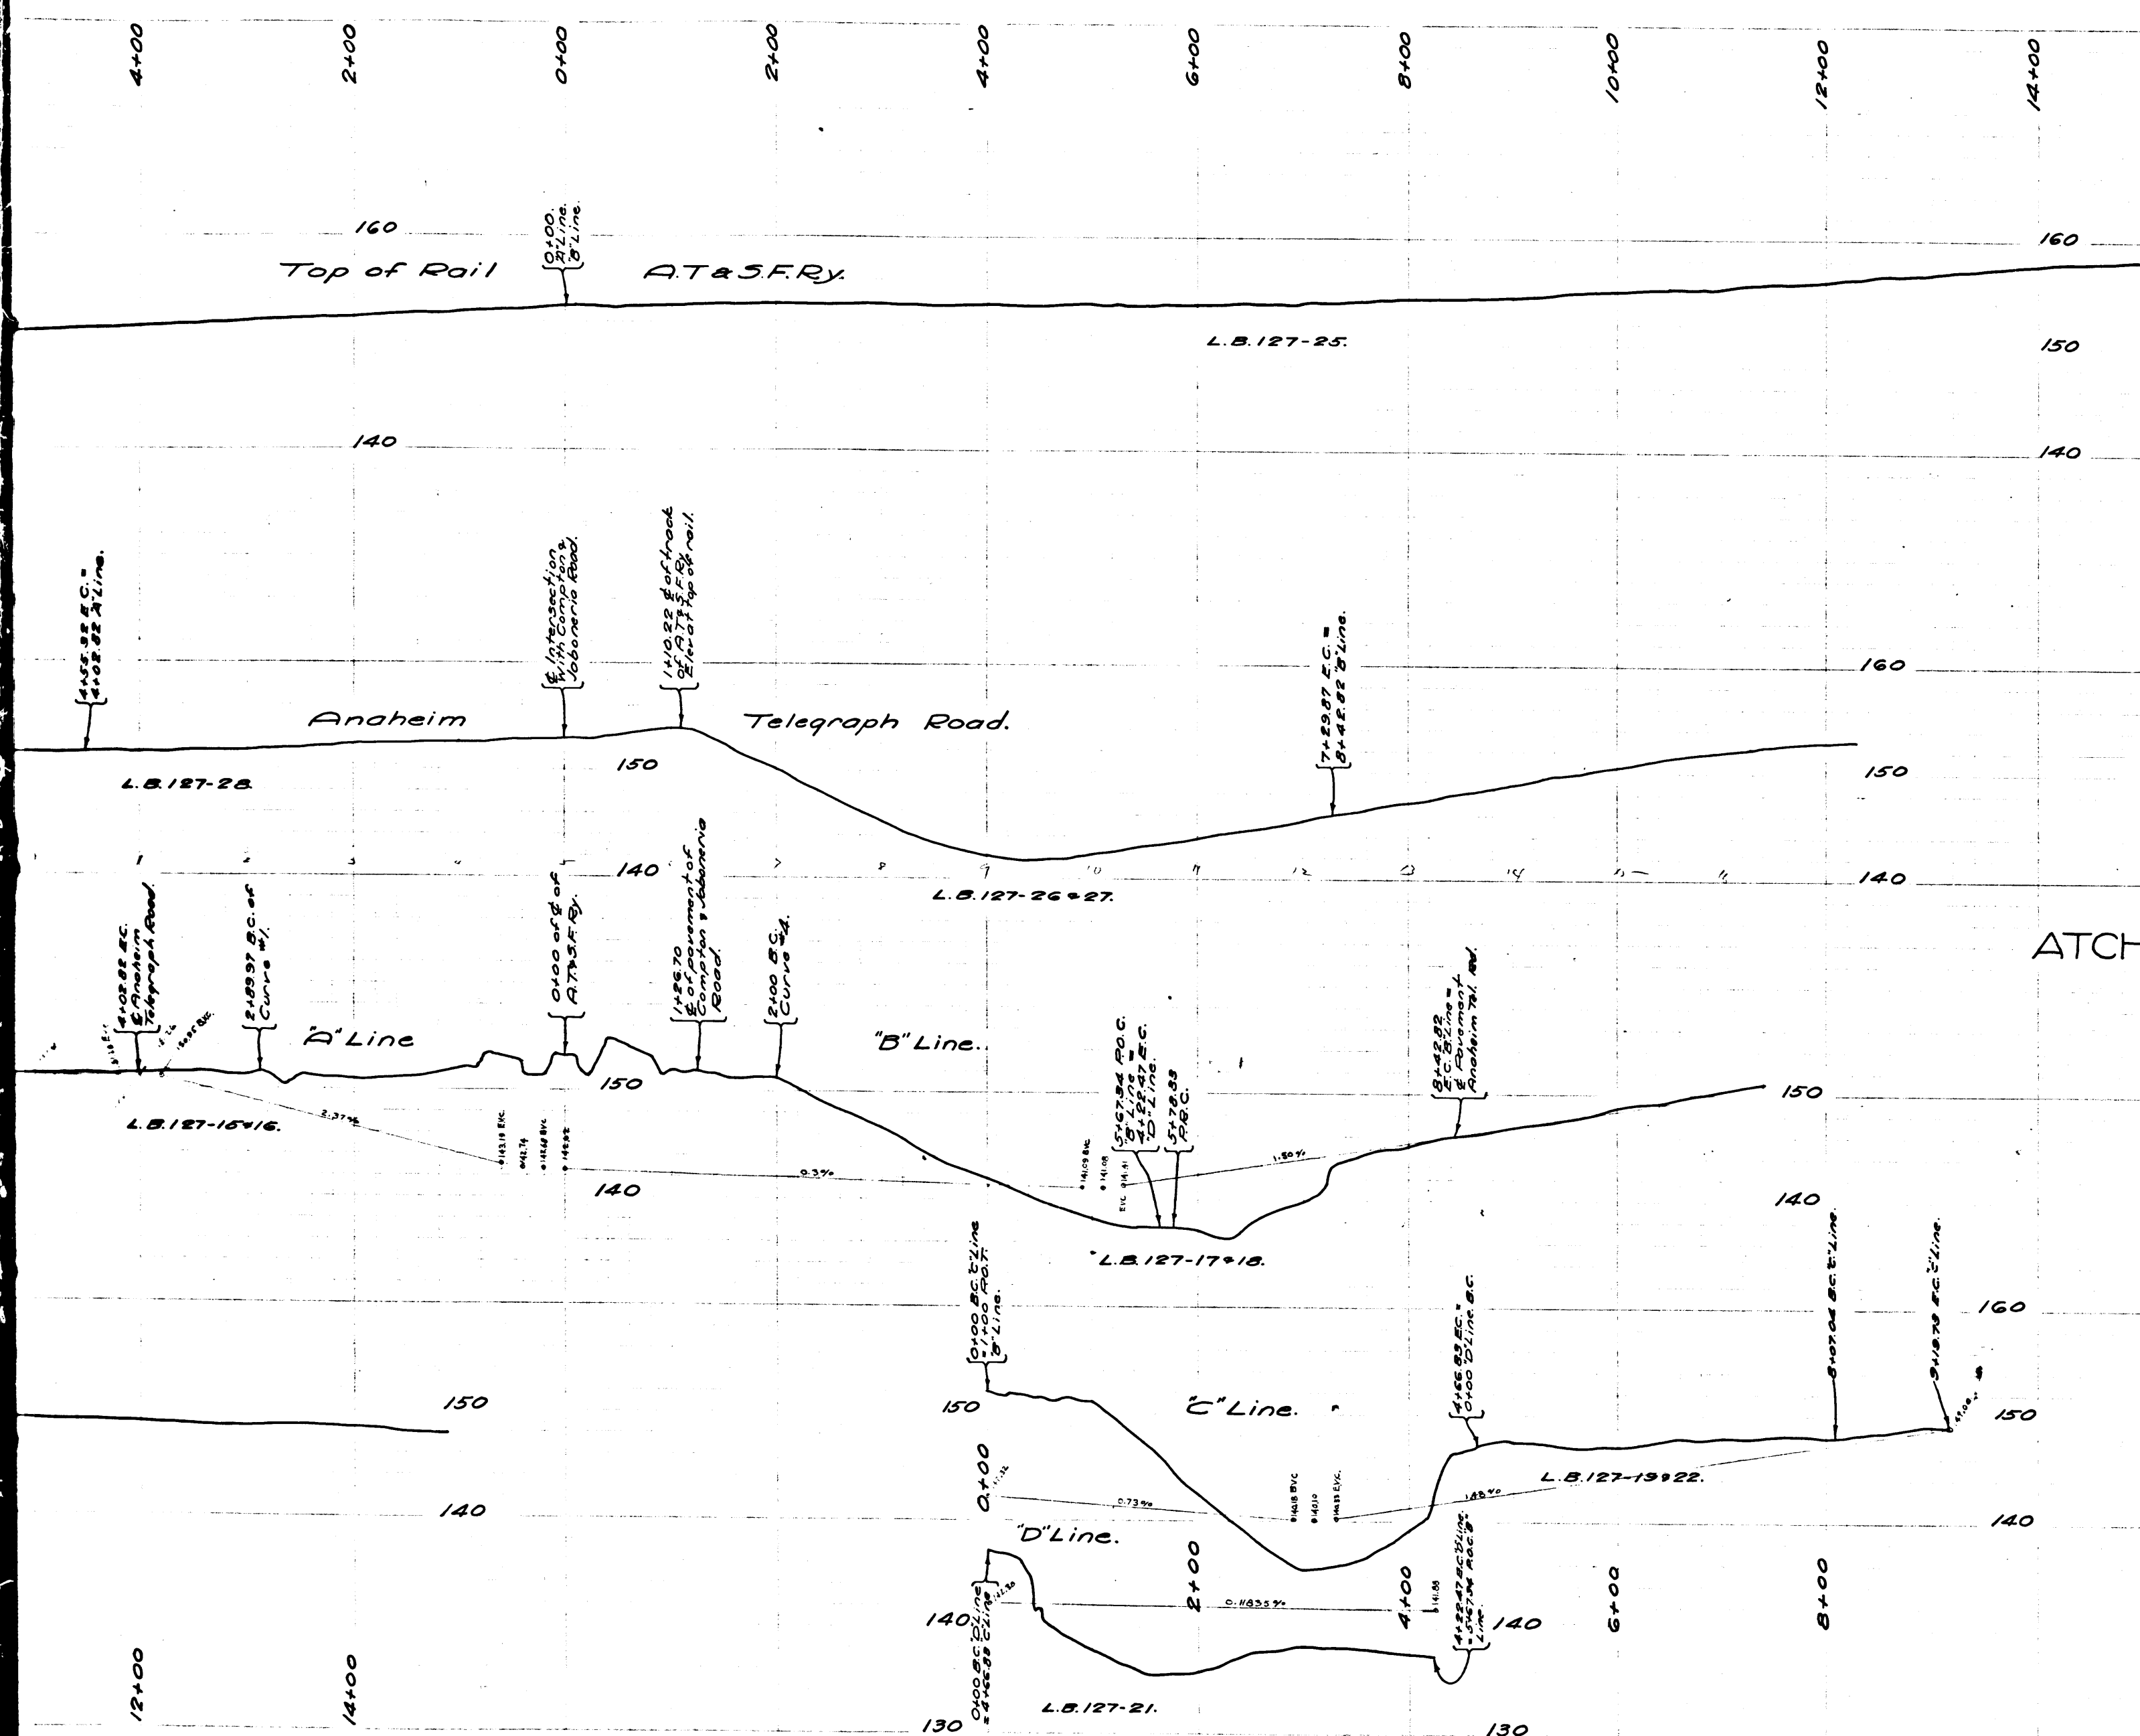

PROFILE FOR
 PROPOSED
 SEPARATION OF GRADE ON
 ANAHEIM TELEGRAPH ROAD
 AND
 COMPTON JABONERIA ROAD
 AT
 ATCHISON TOPEKA & SANTA FE RAILWAY
 AT
 BANDINI STATION

COUNTY SURVEYOR'S MAP NO. 8597, SHEET 2.
 HOR. SCALE - 1 INCH = 80 FT.
 VERT. SCALE - 1 INCH = 8 FT.
 J. E. ROCKHOLD - COUNTY SURVEYOR.
 Surveyed under instructions of the Board
 of Supervisors per order dated Nov. 26, 1923.
 Bearings based on Center line of Garfield Ave.
 as shown on County Surveyor's Map No. 8598.
 SURVEYED MAR. 10, 1924 to MAR. 24, 1924.
 L. B. 127-15-30, F.B. 80-23-25.
 Field Work By - - - - - A. E. Dunn.
 Office Work By - - - - - R. R. Taylor.
 Checked By - - - - - M. R. McPherson.

CS. 8597	SHT. 2
A 2	OF A 2