


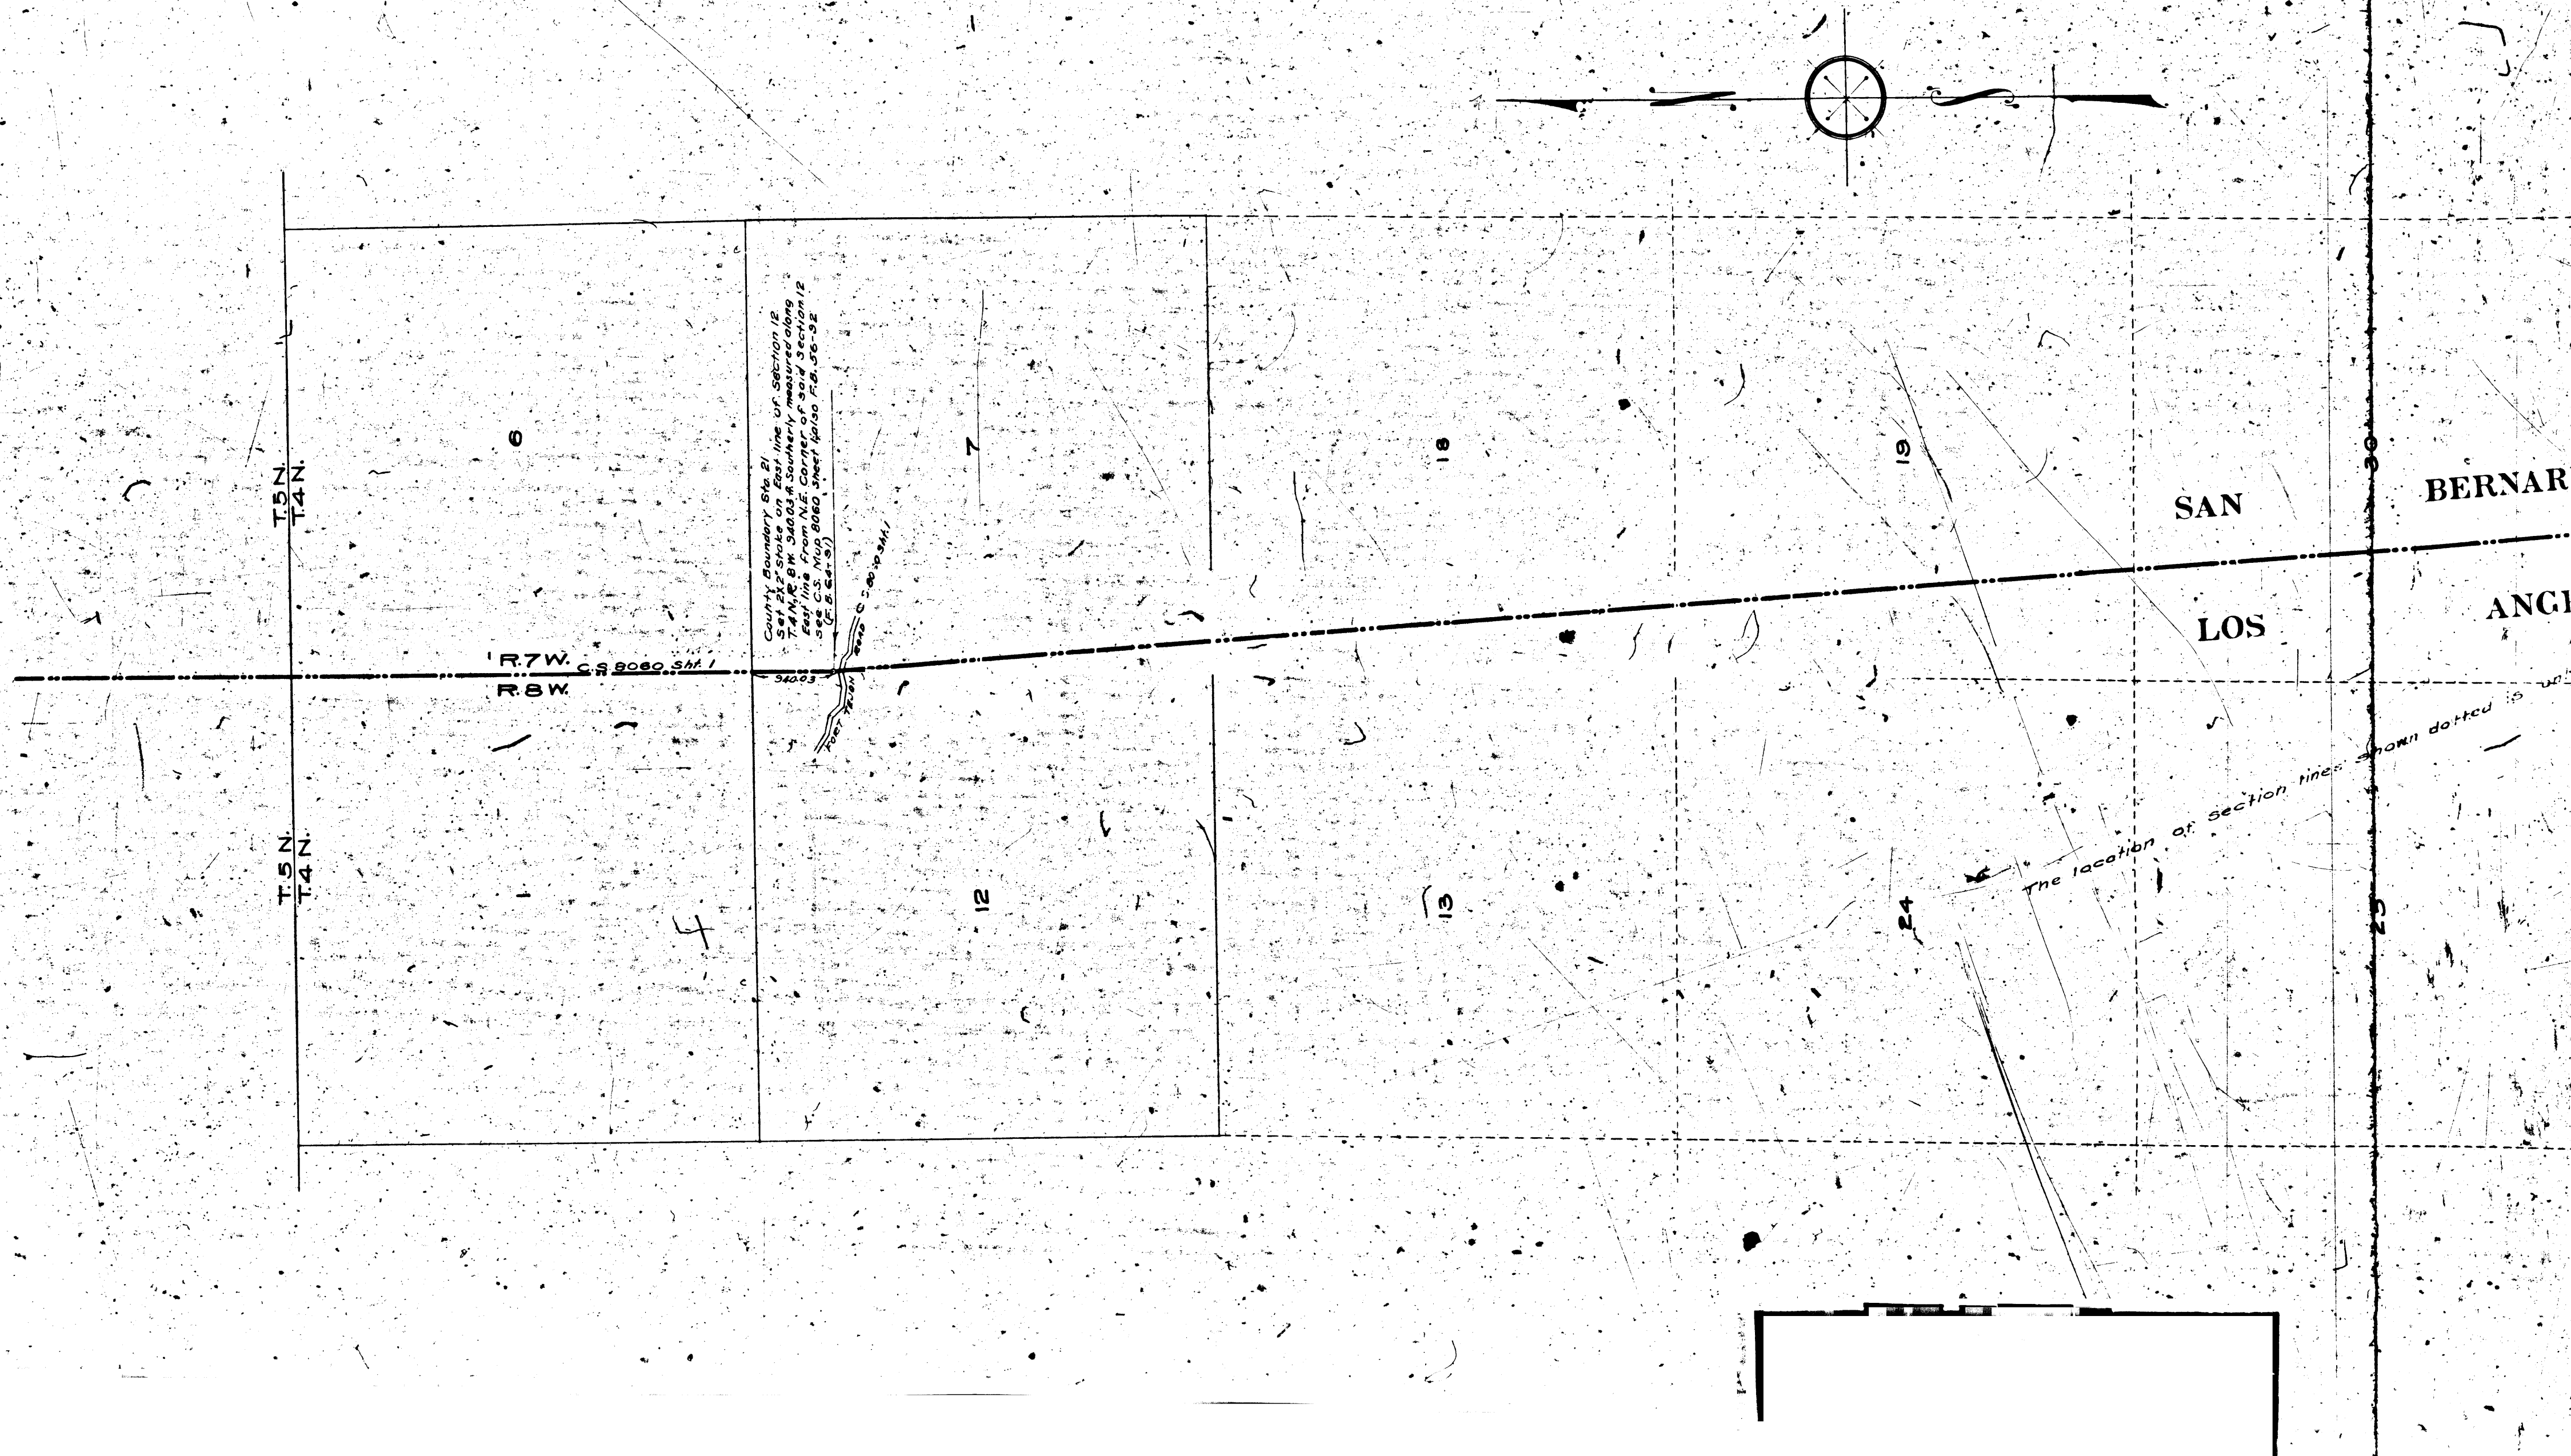

BERNARDINO

COUNTY

ANGELES

COUNTY



R7W
R8W








Not shown dotted is only approximate

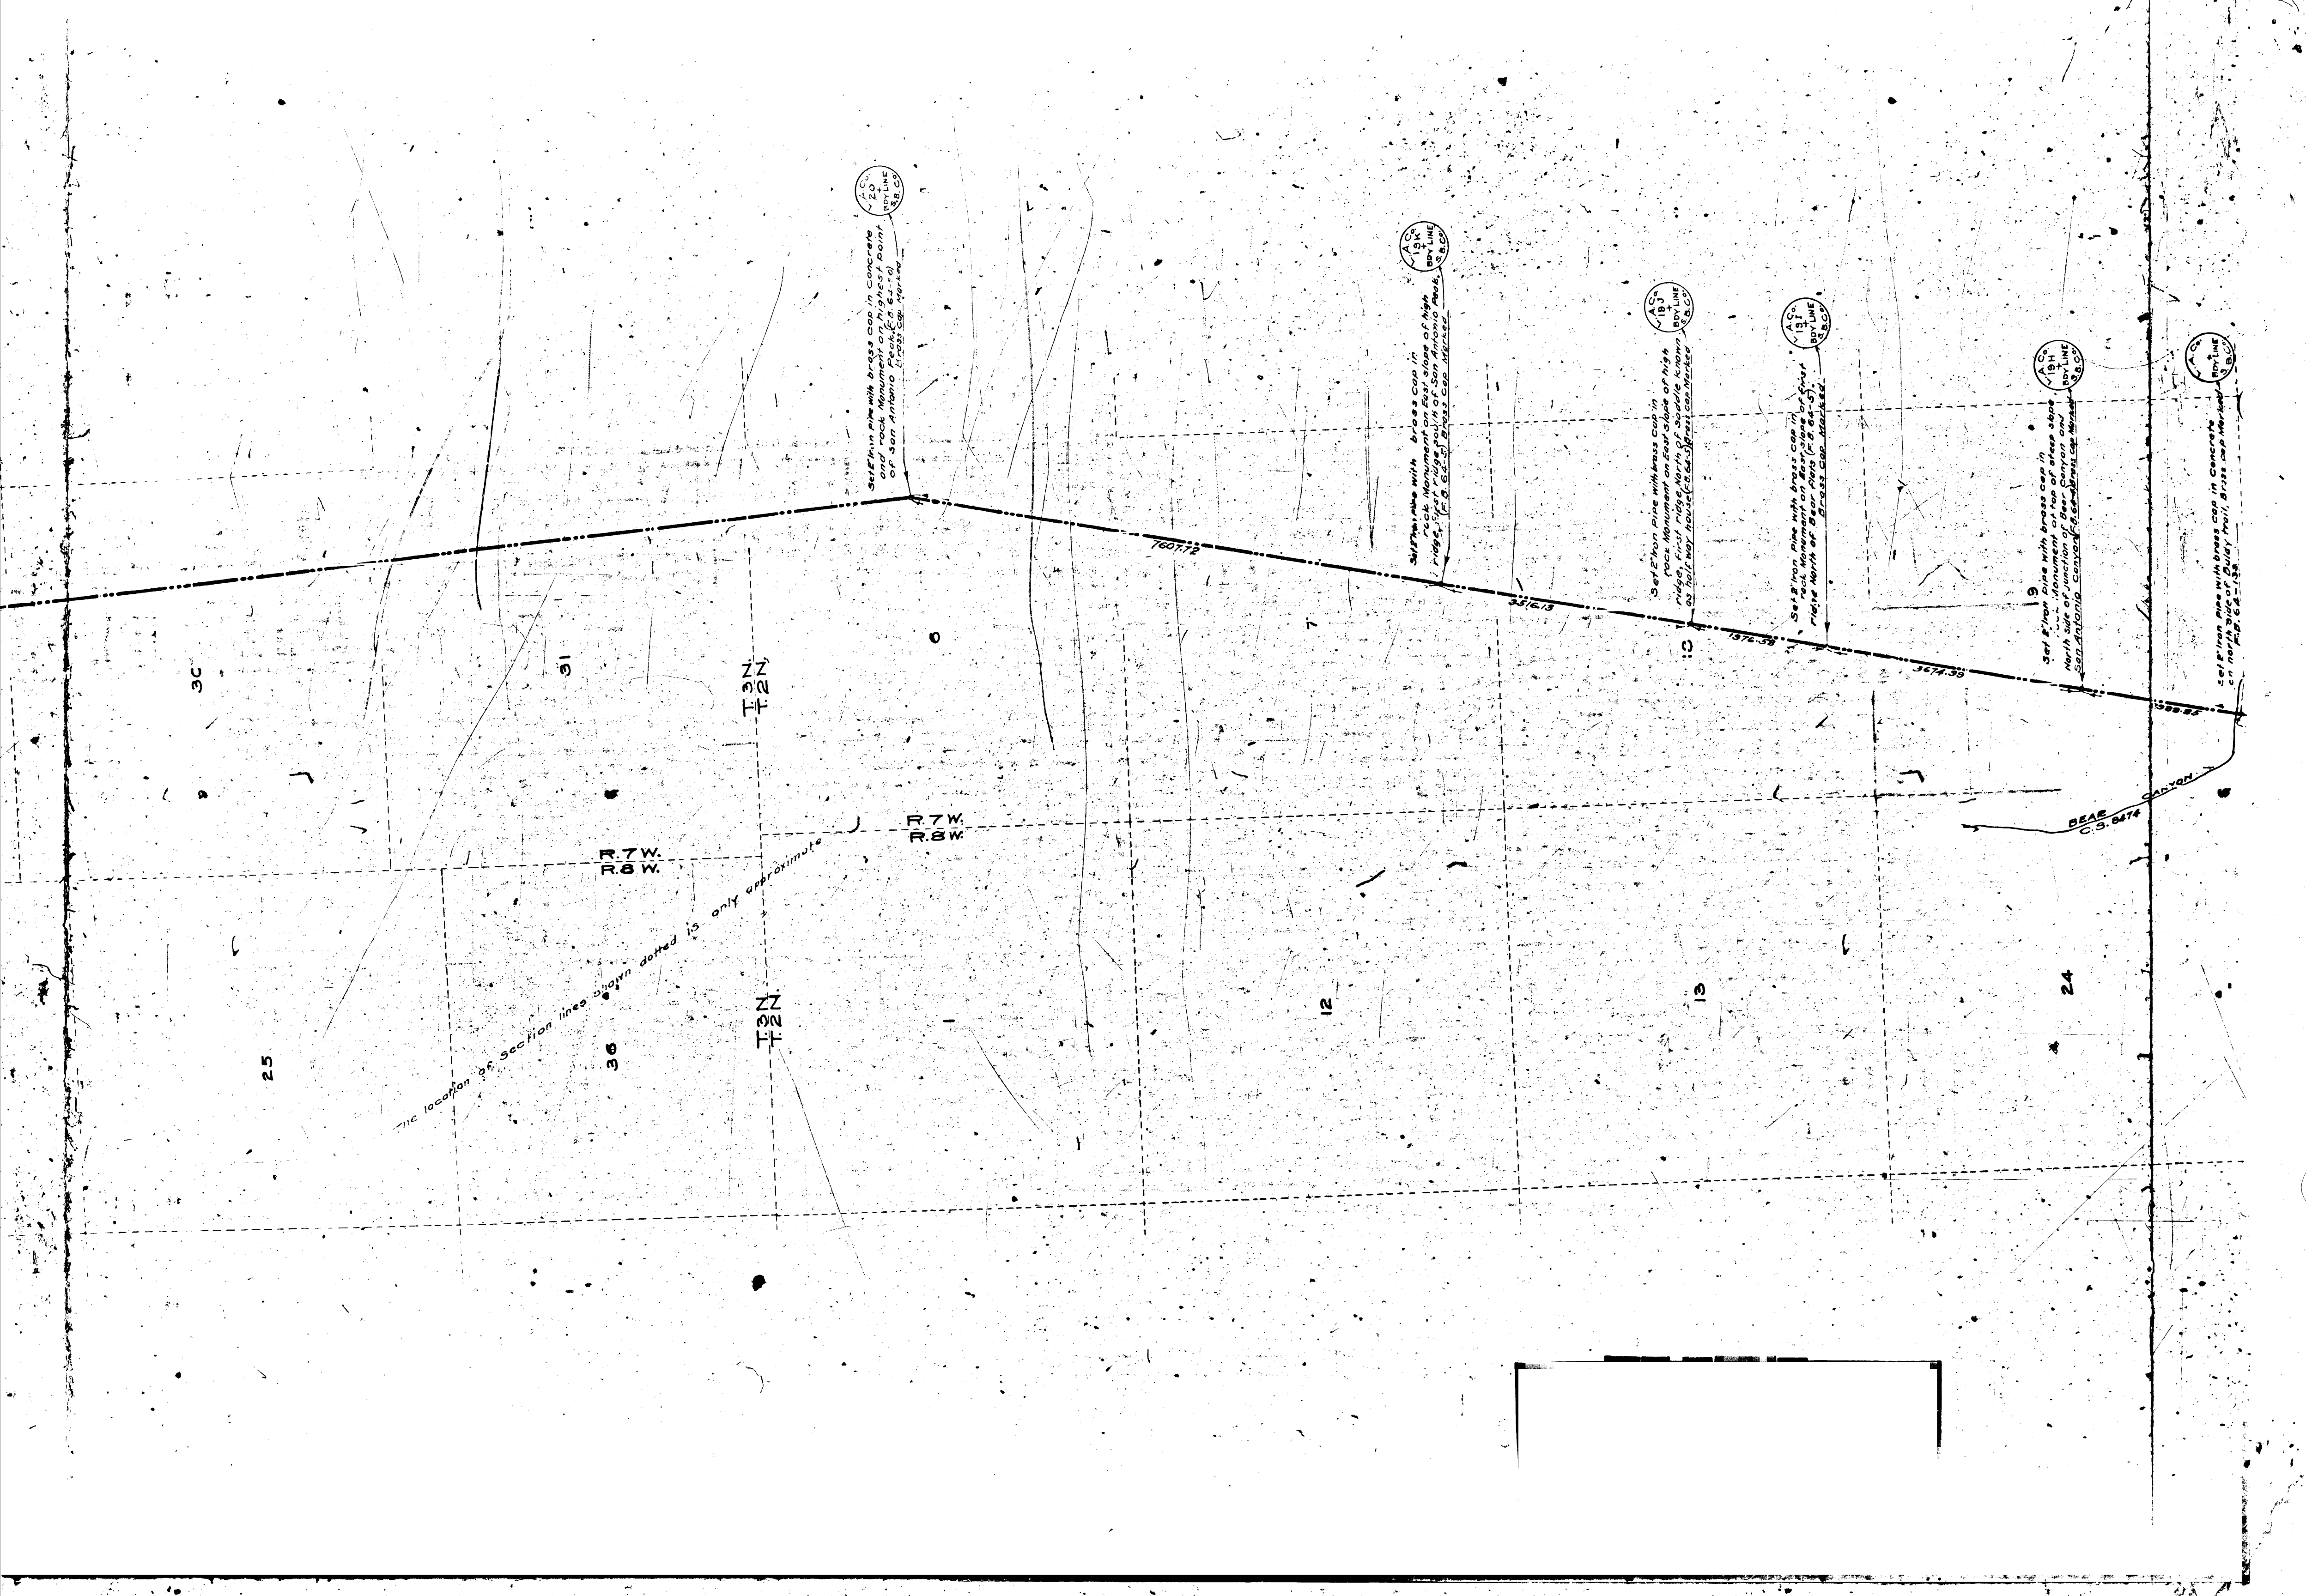

The location of section line shown dotted is only approximate

R.7W.
R.8W.

R.7W.
R.8W.



7607.12

3376.13

1976.58

3474.39

3298.82

BEAR CANYON
C.S. 9474





MAP OF
BOUNDARY LINE
 BETWEEN THE
COUNTIES OF LOS ANGELES AND SAN BERNARDINO
 AS RESURVEYED BY
 COUNTY SURVEYORS OF SAID COUNTIES

SHEET 2 OF 3 SHEETS
 SCALE 1 INCH = 1000 FEET

J. E. Rockhold, County Surveyor of Los Angeles County.
 Edgar T. Ham, County Surveyor of San Bernardino County.

Surveyed in 1920 and 1921
 Bearings based on Solar Observations
 Field Work by... H. I. Comly and J. P. Kemmerer... Deputies
 Office Work by... A. D. Irwin... Deputy
 Checked by... J. M. Kingsbury... Deputy
 FIELD BOOK 64 (LOS ANGELES COUNTY)

This print was filed for the purpose of showing acreages assessed by Assessor of San Bernardino County and Assessor of Los Angeles County in sections which are crossed by the County Boundary Line. These acreages were checked with books of Assessor of San Bernardino County in May 1923 by S. C. Knight.

 

114 15
 111 10

