



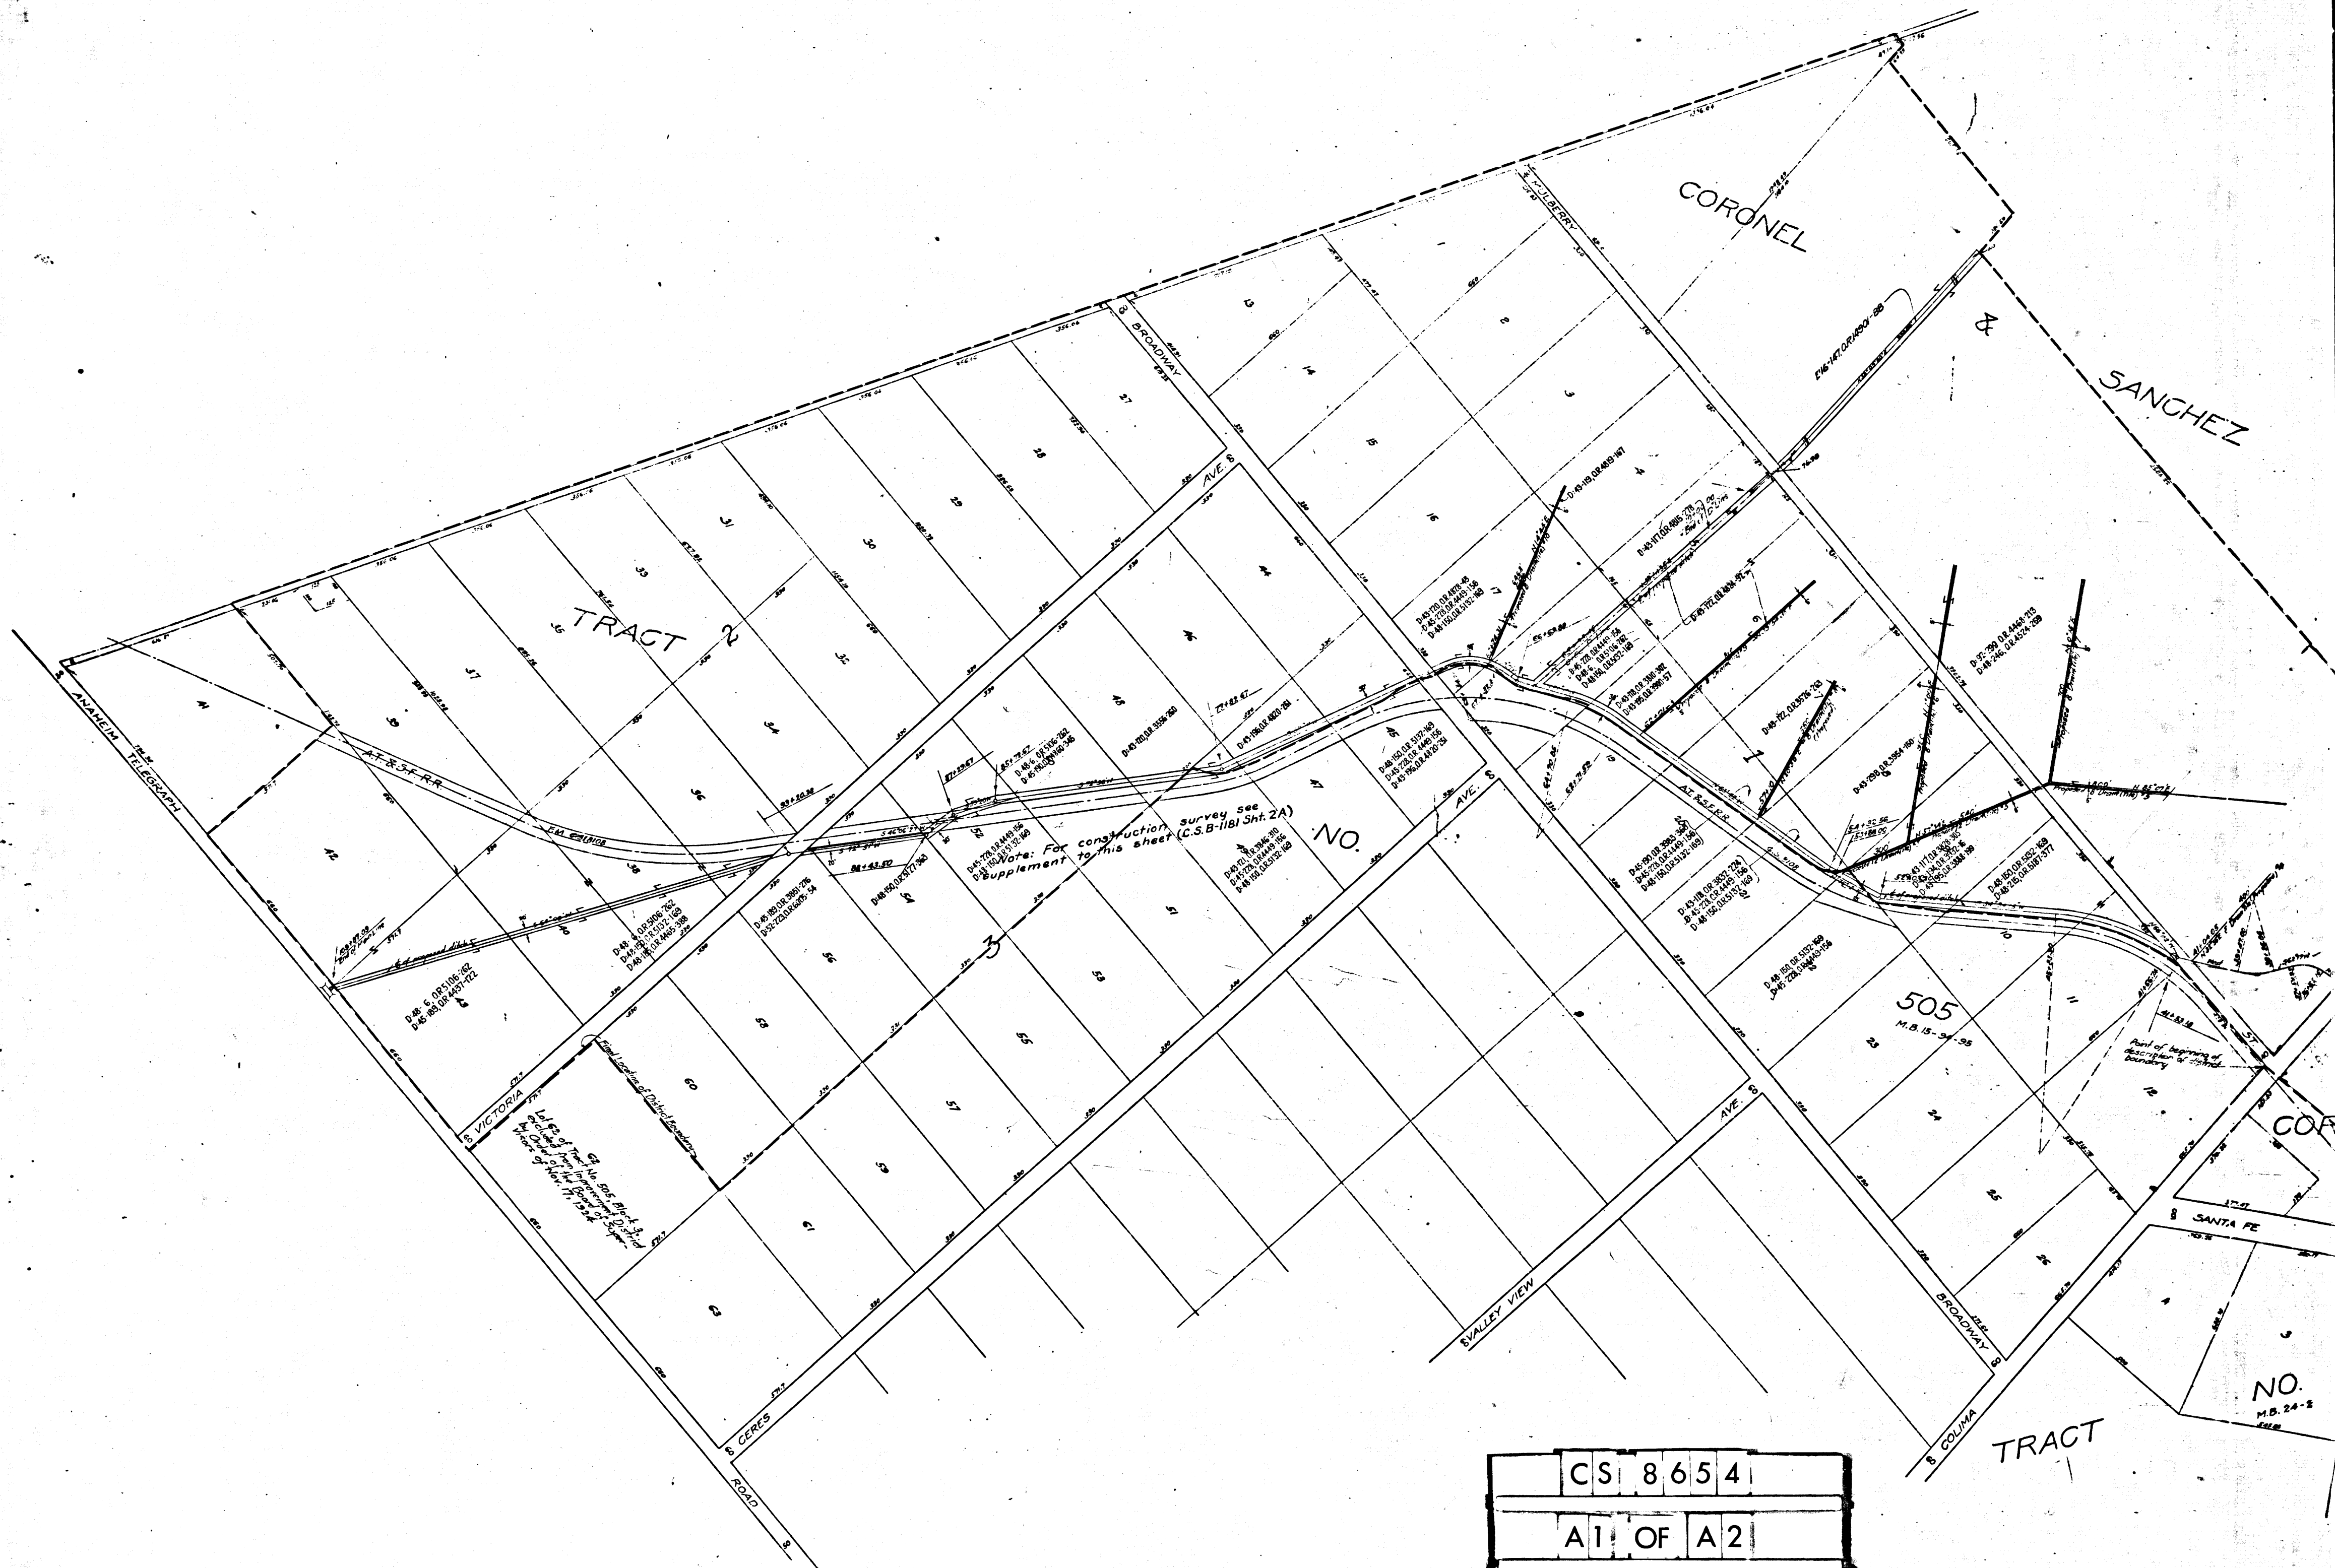

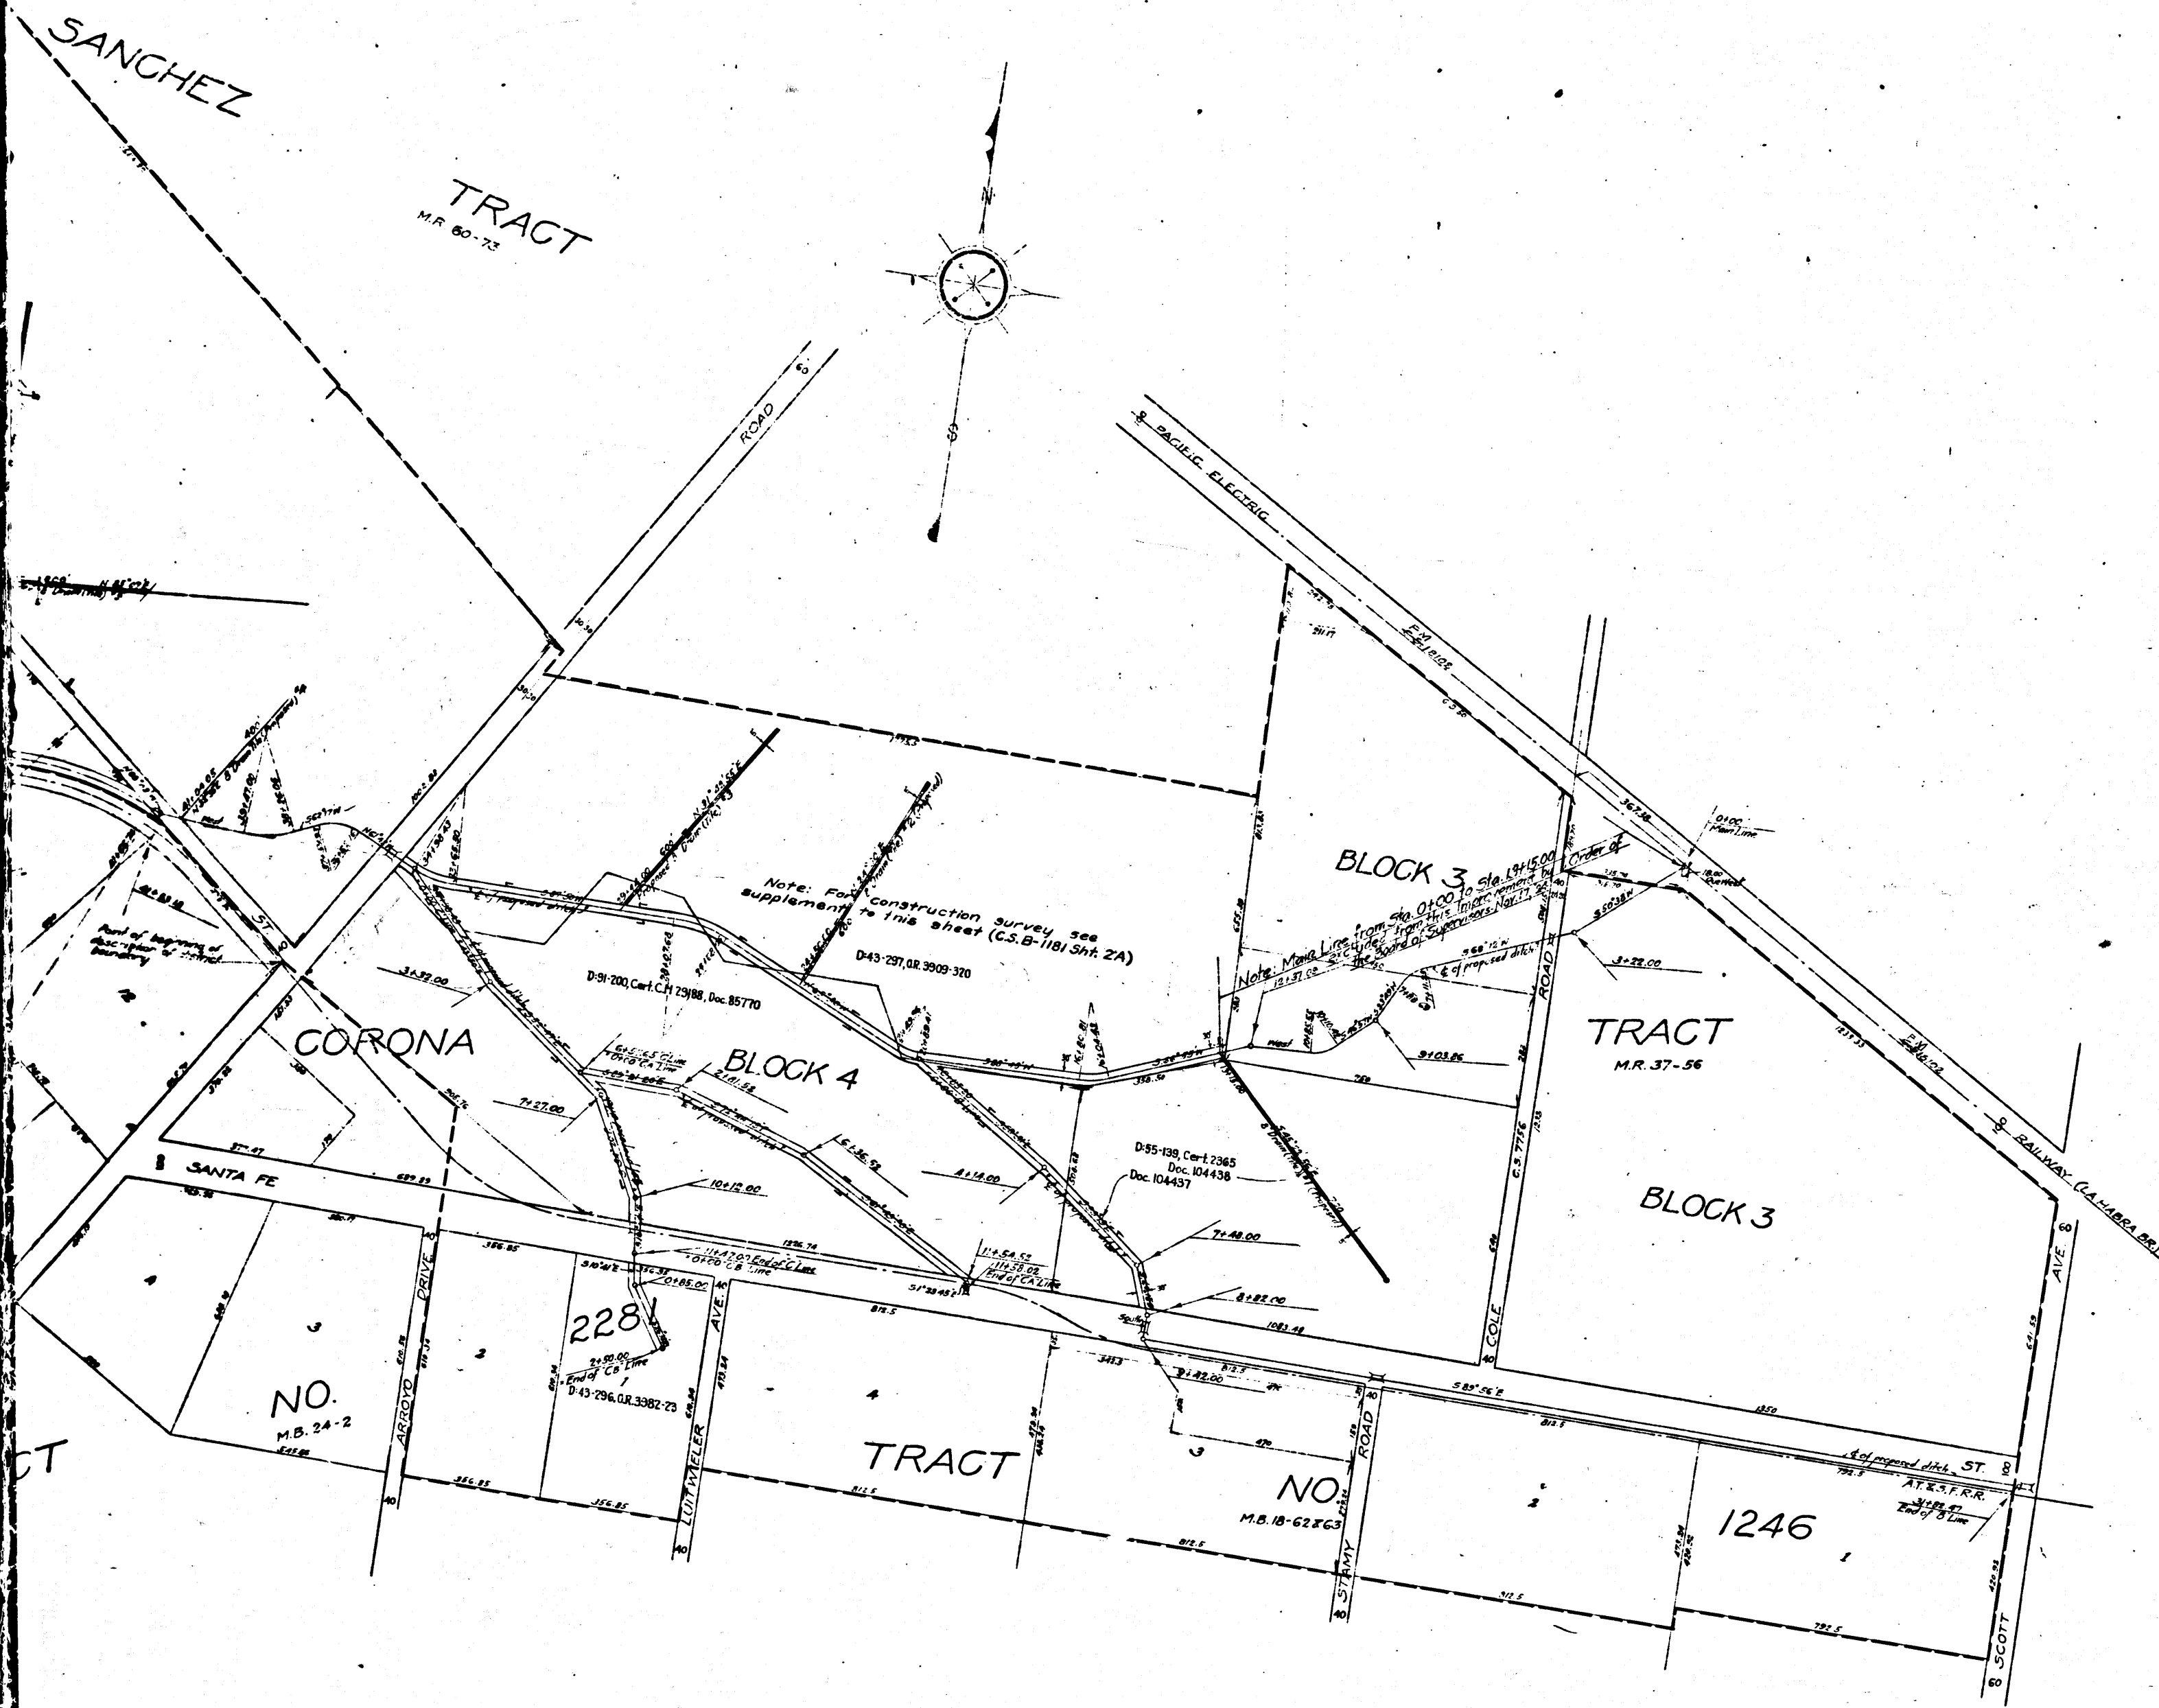

NOTE:- This district transferred to the jurisdiction of the L. A. Co. Flood Control Dist. Dec. 1, 1937. Transfer upheld by U.S. Supreme Court Mar. 27, 1939. Unpaid installments of direct assessments levied, due or delinquent subsequent to Dec. 1, 1937, together with interest and penalties were entered cancelled by the Board of Supervisors Jan. 30, 1940. All of the bonds and interest coupons in this district were paid out in full as of Feb. 3<sup>rd</sup> 1942 and no further levy will be made on the tax roll per letter from Office of Co. Treas. dated Feb. 6<sup>th</sup> 1942.

# DRAINAGE DISTRICT IMPROVEMENT NO.9 OF THE COUNTY OF LOS ANGELES MAP OF ASSESSMENT DISTRICT SHOWING GENERAL LOCATION OF IMPROVEMENT SCALE 1"=200' SEPTEMBER 1924 SHEET 1 OF 4 SHEETS J.E. ROGKHOLD - COUNTY SURVEYOR.

Submitted *Alvarado* Senior Engineer Approved *J.E. Rogkhold* County Surveyor  
Approved as to form Edward T. Bishop County Counsel  
by J. J. Leary Chief Deputy

LEGEND  
DISTRICT BOUNDARY SHOWN THUS - - - - -

Sht-34  
Assessment Roll and tax collection in charge of County Tax Collector.

Work completed Jan. 4, 1926.  
Bonds issued Jan. 25, 1926.  
Duration of bonds - 16 years.  
Special assessment district.  
Assessments due 3<sup>rd</sup> Mon. of Oct. of each year.  
delinquent last Mon. of Apr. of the following year.  
Final payment due 3<sup>rd</sup> Mon. in Oct. 1941.

For construction survey see C.S.B-1181 Sht. 2A.  
For tracing of this map see C.S.B-1181 Sht. 1.

| D.D.I. No. 9 |      |            |
|--------------|------|------------|
| Drawn by     | Drey | Sept. 1924 |
| Traced by    | Mead | Sept. 1924 |
| Checked by   | Mead | Sept. 1924 |

|    |       |
|----|-------|
| CS | 8654  |
| A2 | OF A2 |