

ST
MAY

VALMONT
CENTRO

(24') (98')
(170')

N0°47'00"W COMMERCE

(89759)

WOODRUFF LANE

TRACT

No. 4026
M.B. 29 - 30 - 39.

SUNSETS

TUJUNGA
MONTE

CYN

BLVD.

ALLEY

TRACT

Center Line

D:32-170, OR 1022-74



BOULEVARD

TERRENITOS
M.B. 20 - 99 - 32

ALLEY

LOS

CS	8700	
A1	OF	A2

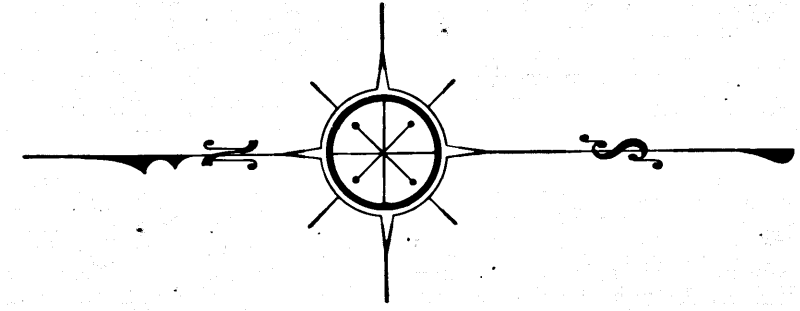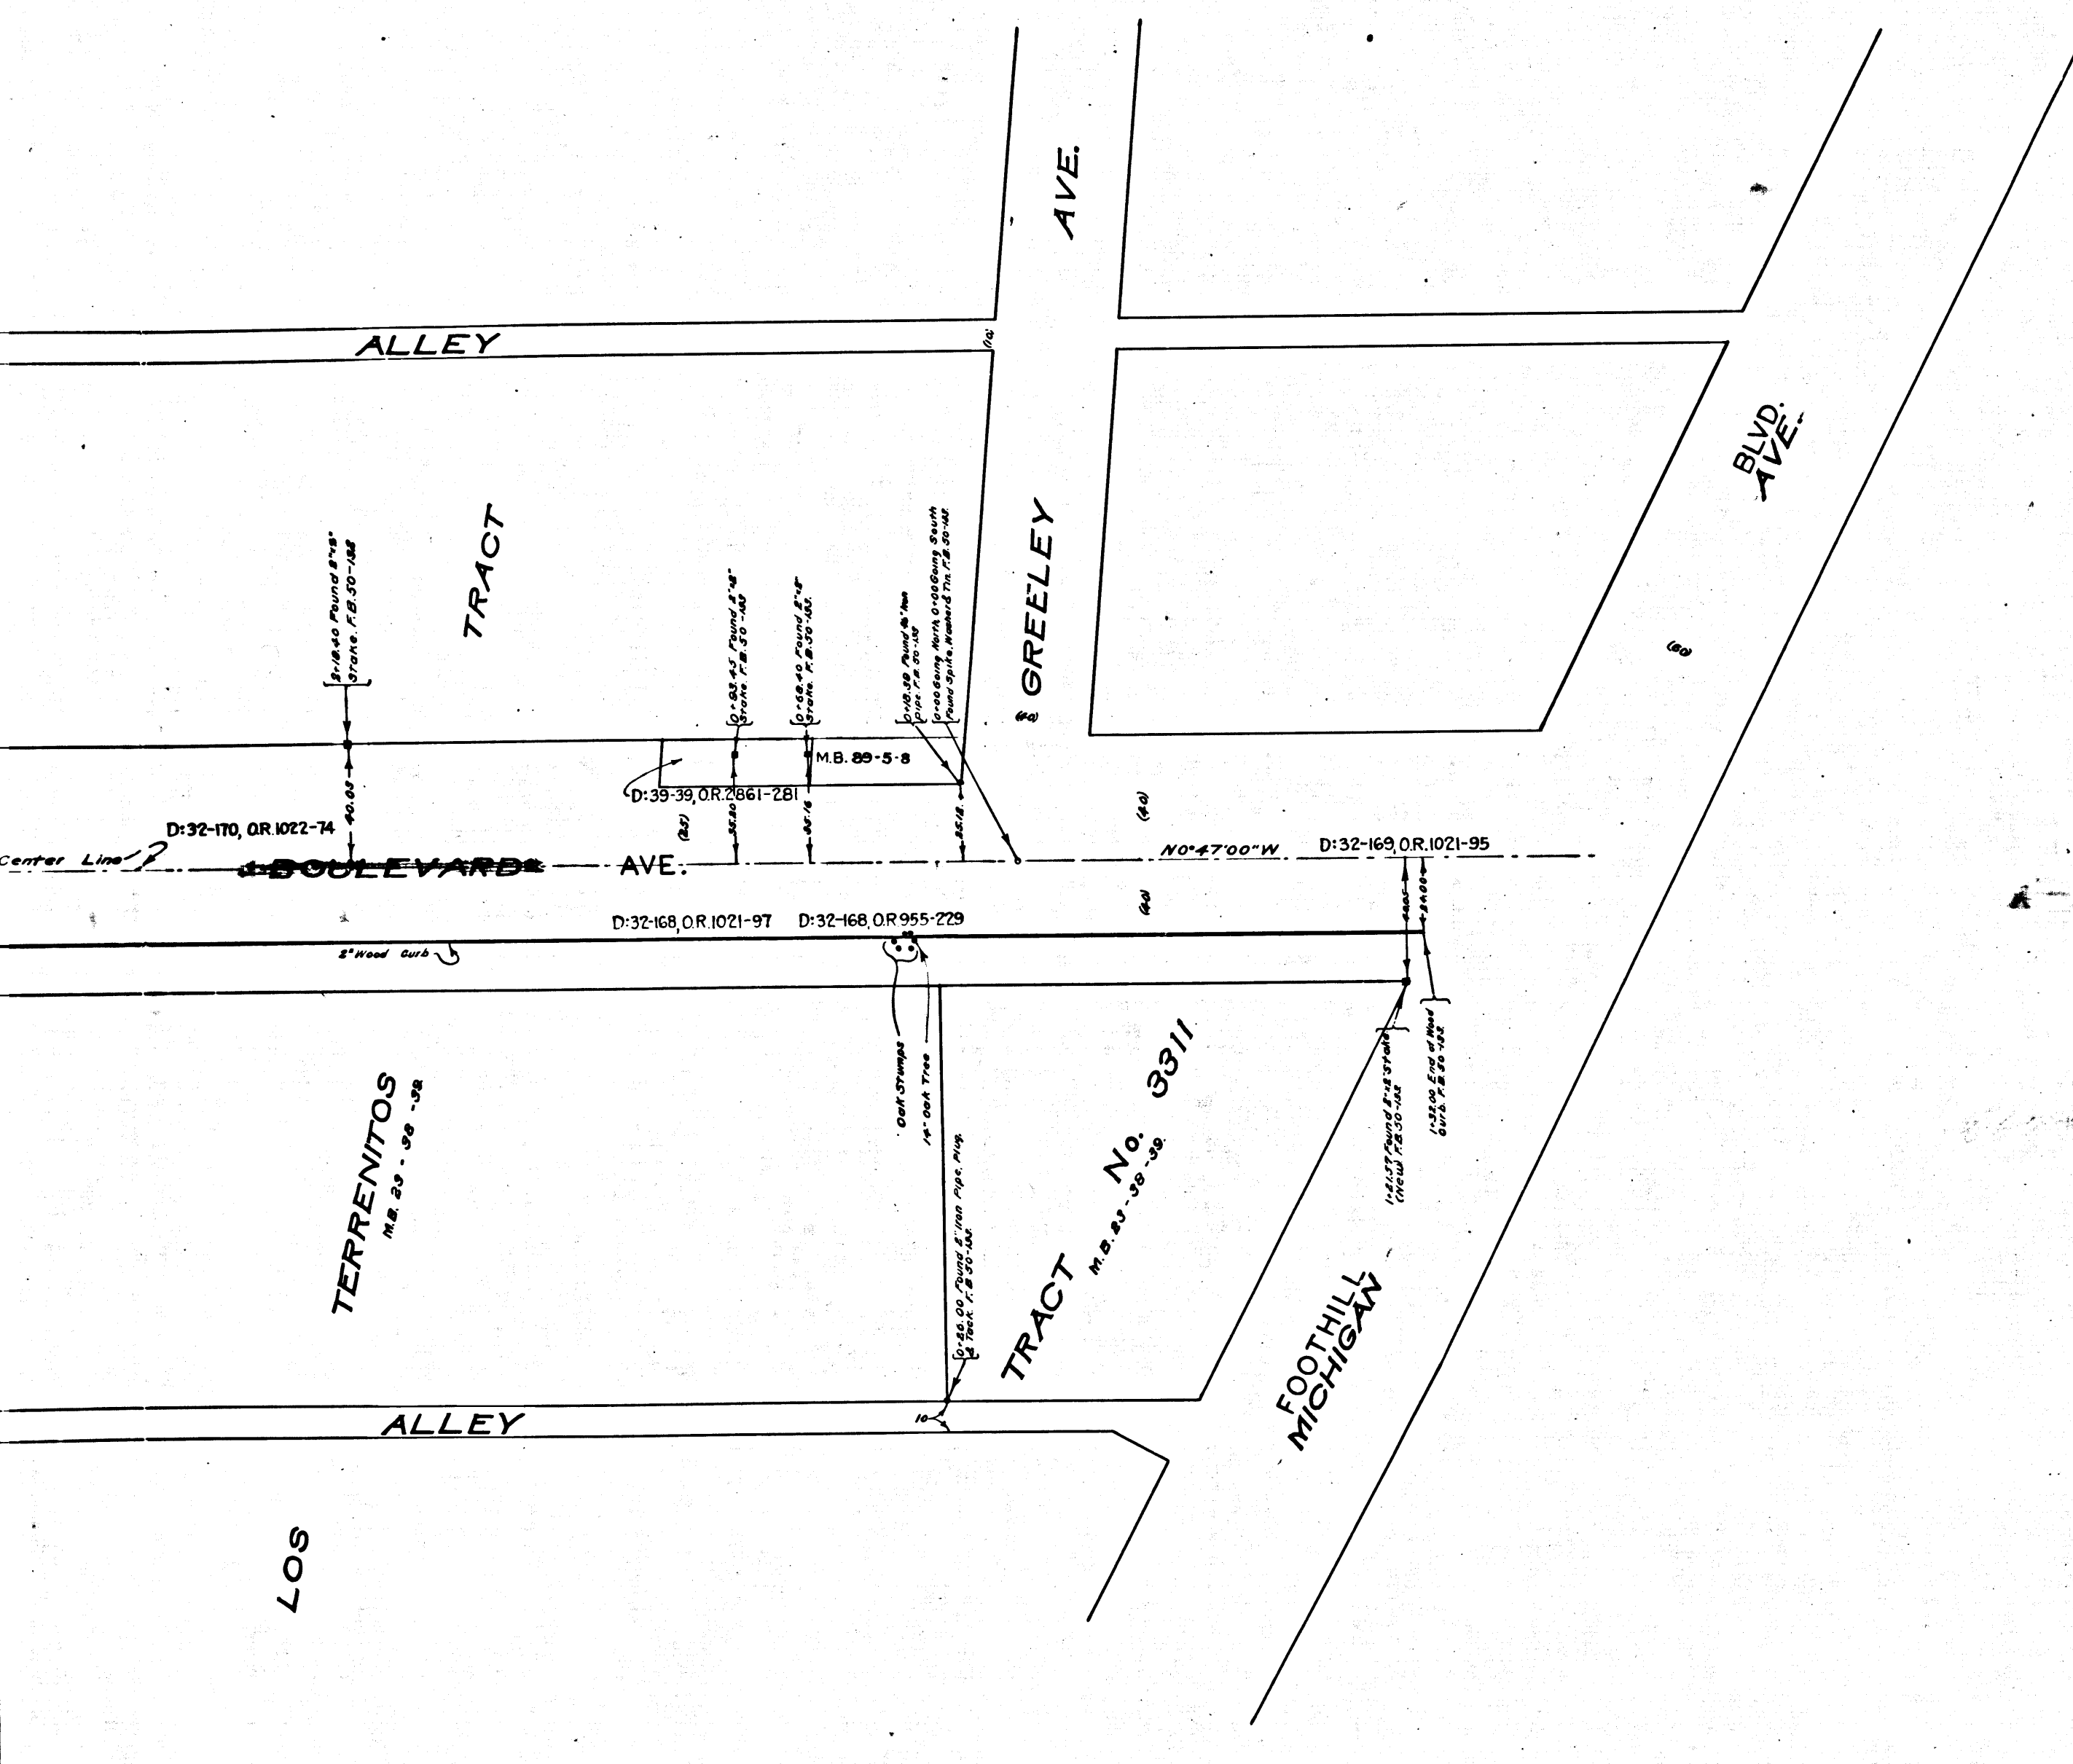

COMMERCE MAP OF AVENUE
SUNSET BOULEVARD
 FOOTHILL FROM BLVD.
~~MICHIGAN AVENUE~~
 VALMONT TO ST.
~~CENTRO AVENUE~~

COUNTY SURVEYORS MAP No. 8700
 SCALE: 1 INCH = 30 FEET
 J.E. ROCKHOLD COUNTY SURVEYOR
 SURVEYED FEBRUARY 1924

Surveyed At Request Of Los Angeles County Forestry
 Department. Bearings Based On The Bearing Of Sunset
 Boulevard As Shown On Map Of Los Terrenitos Tract
 Per M.B. 23-38-39.

Field Work By F.B.50-132 A.E. Dunn
 Office Work By F.M. Coon & E.J. Brook
 Checked By R.R. Taylor

27 13

CS	8700	
A2	OF	A2