


2360

2350

2340

2330

2320

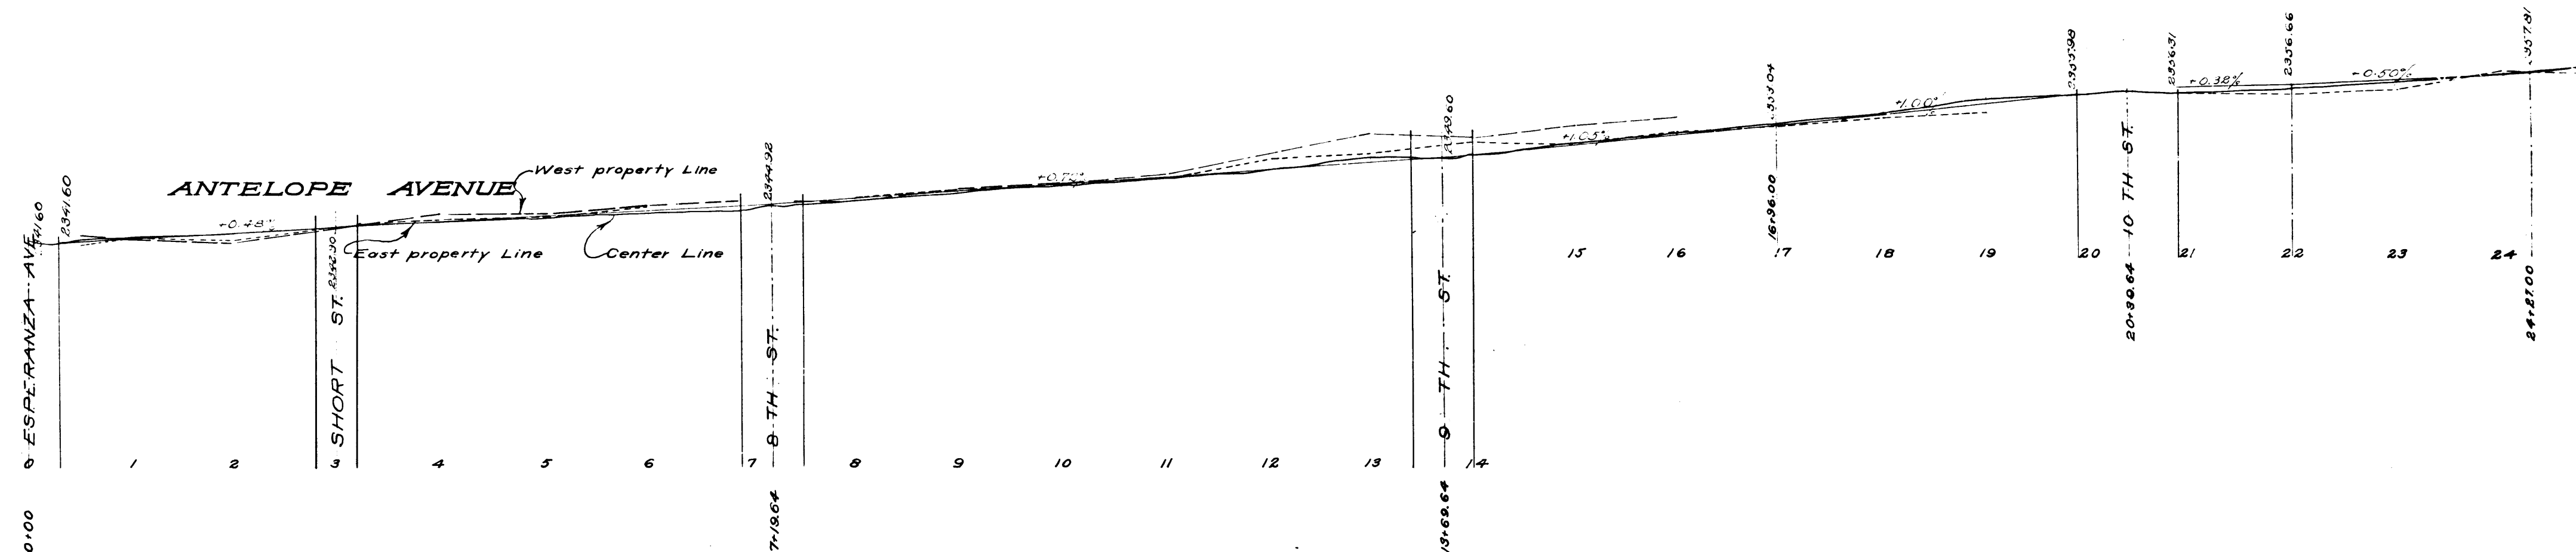

2360


2350

2340

2330

2320

BEACH AVENUE

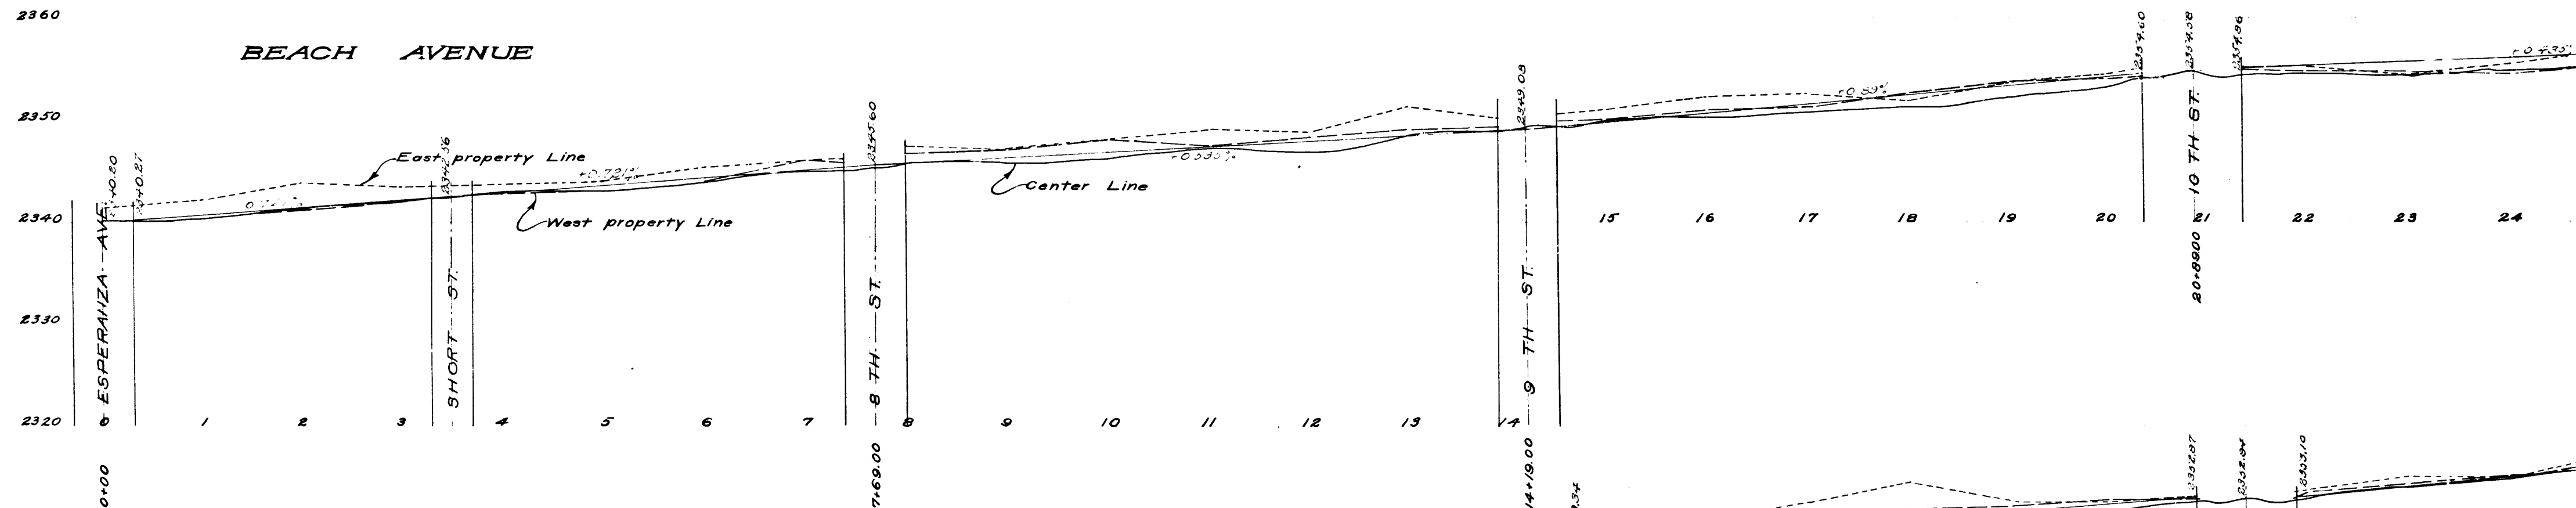


2350

2340

2330




2320

CEDAR AVENUE






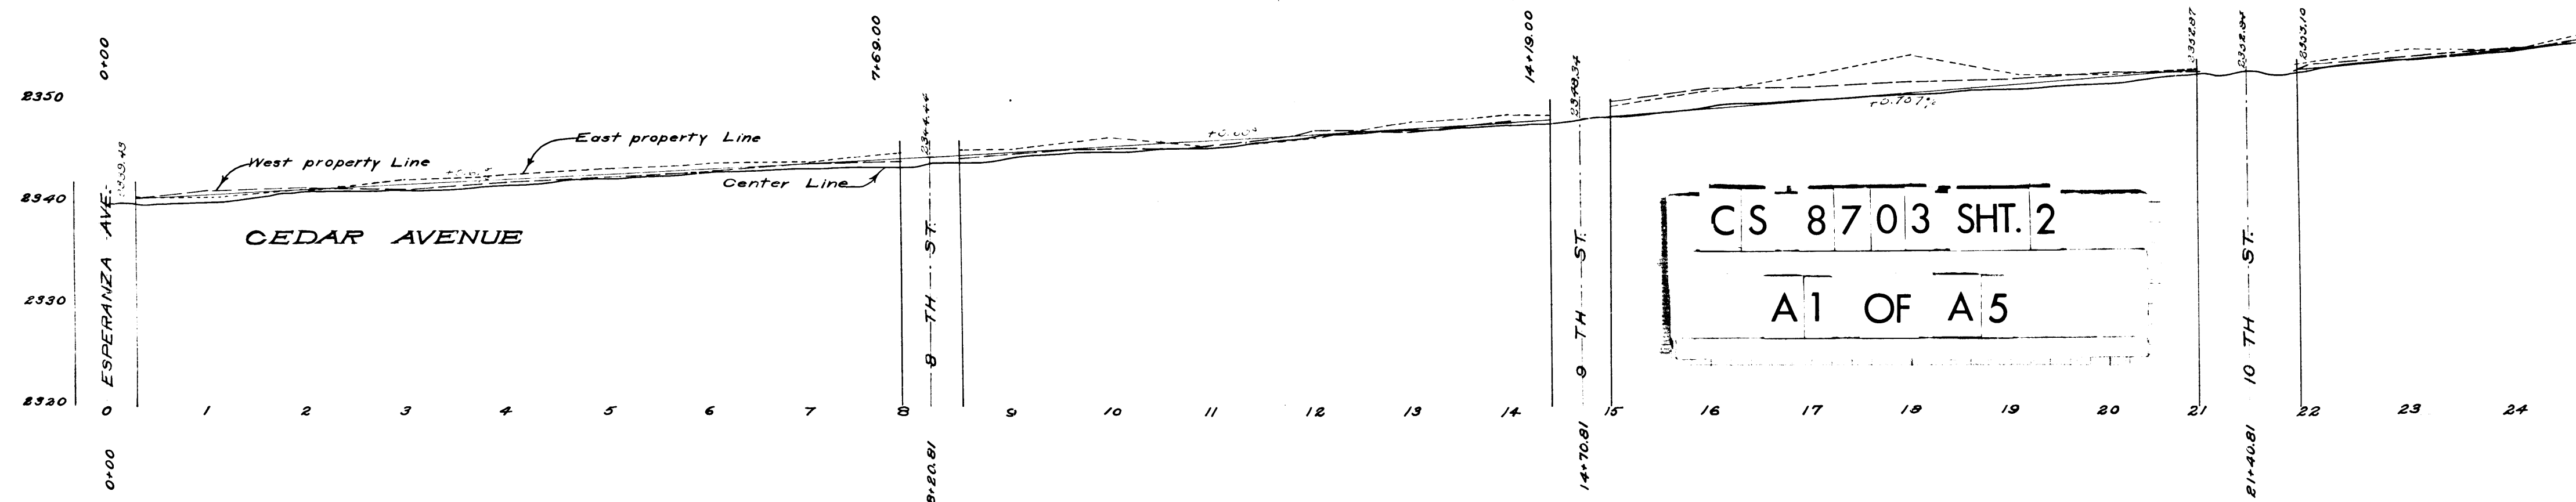


CS 8703 SHT. 2

A1 OF A5

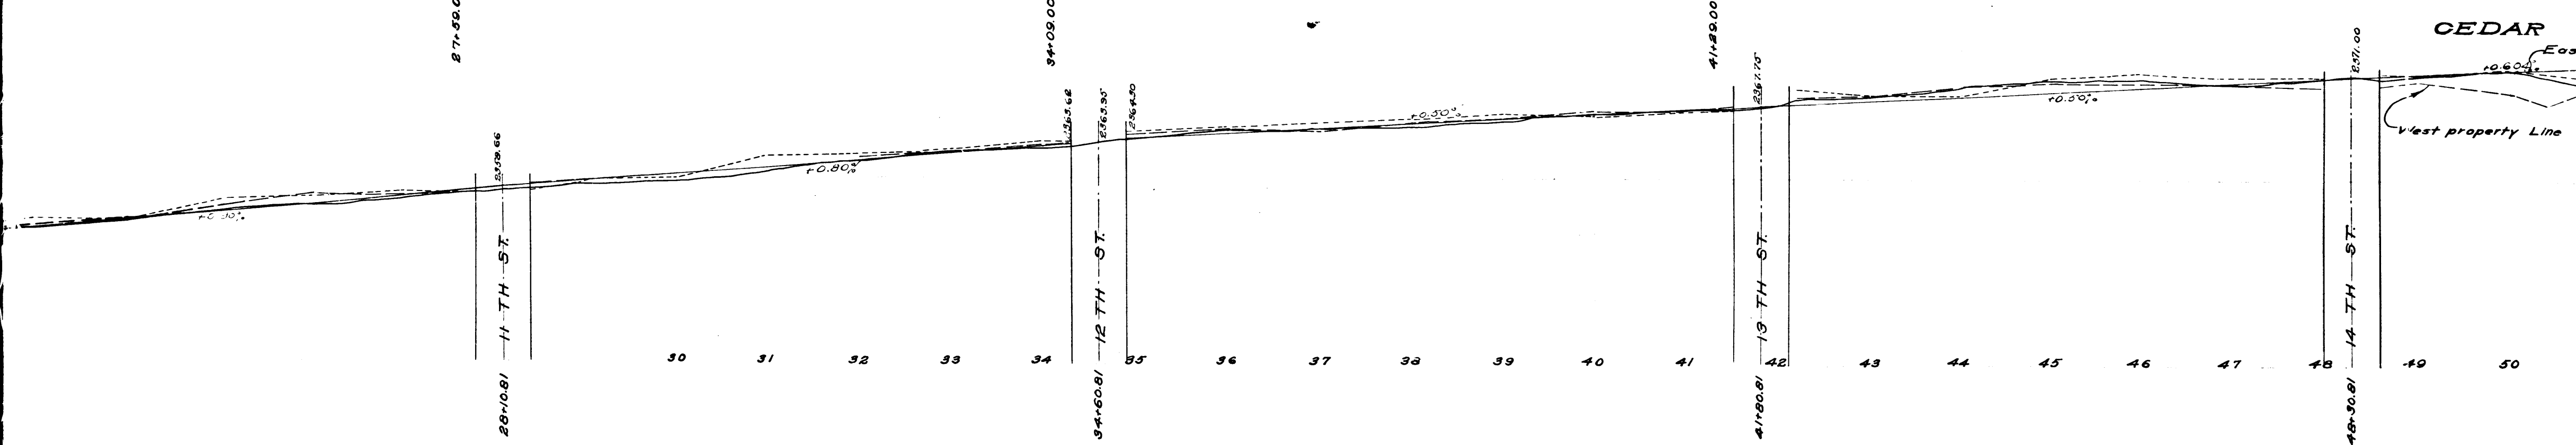
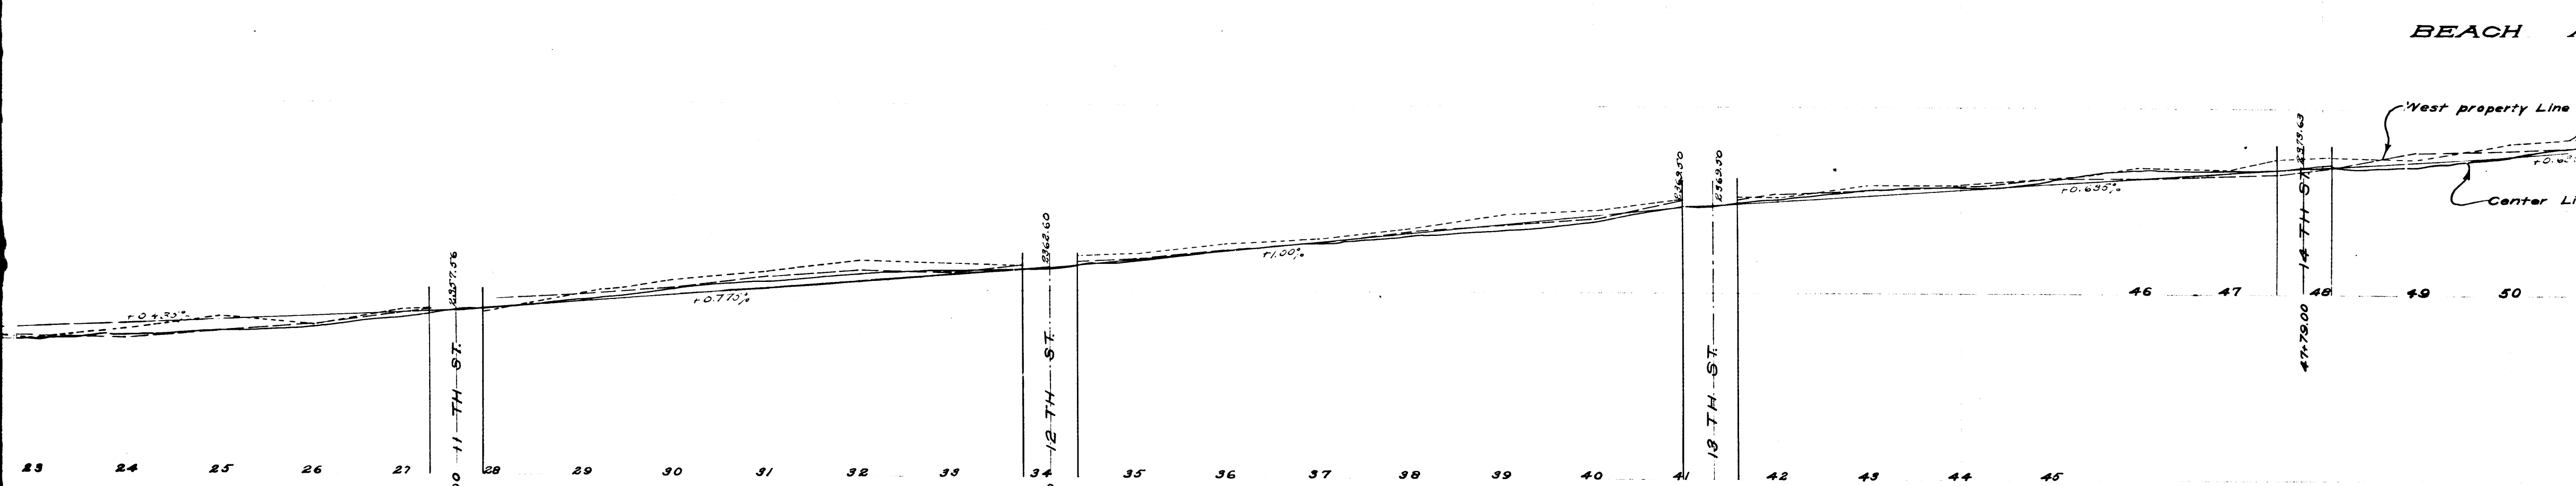
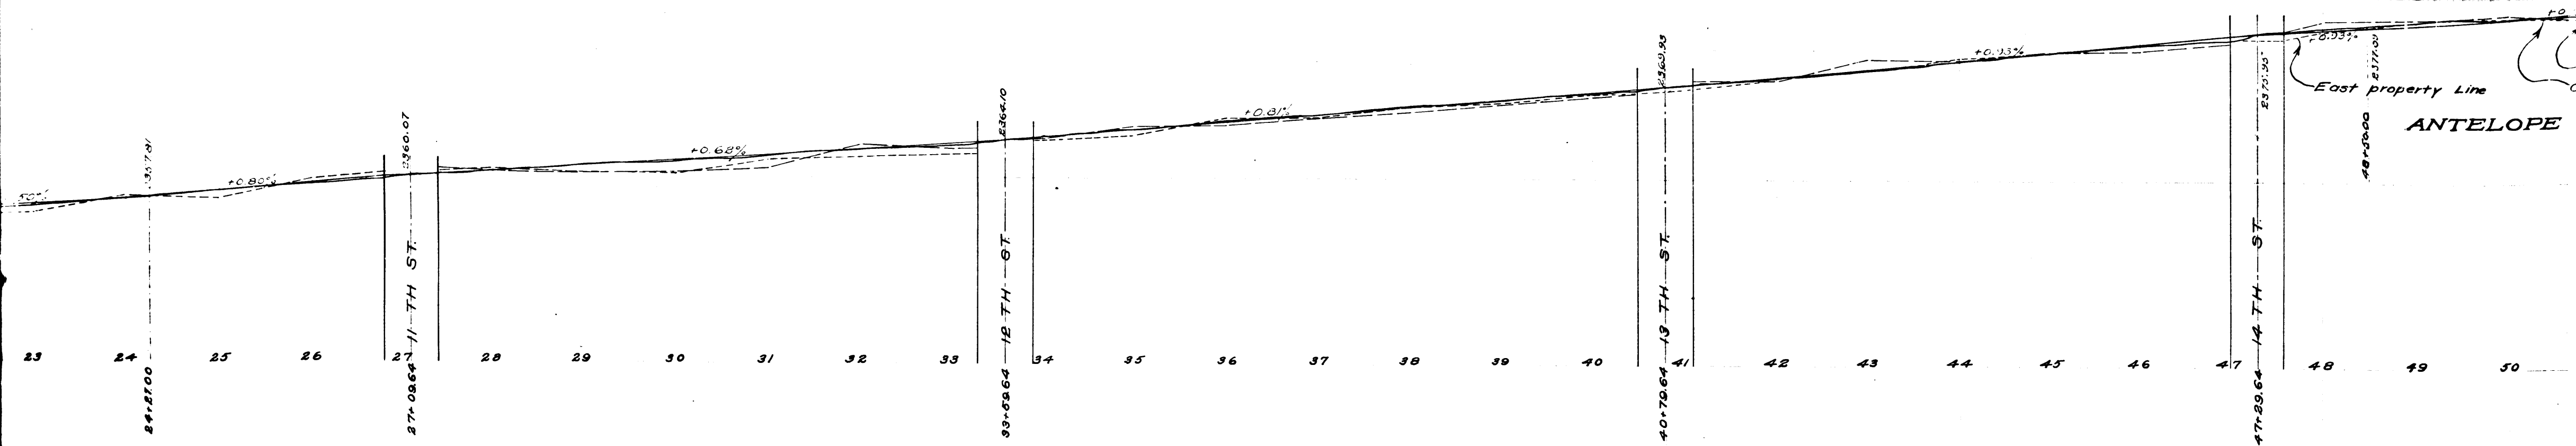


CS	8703	SHT. 2
A2 OF A5		

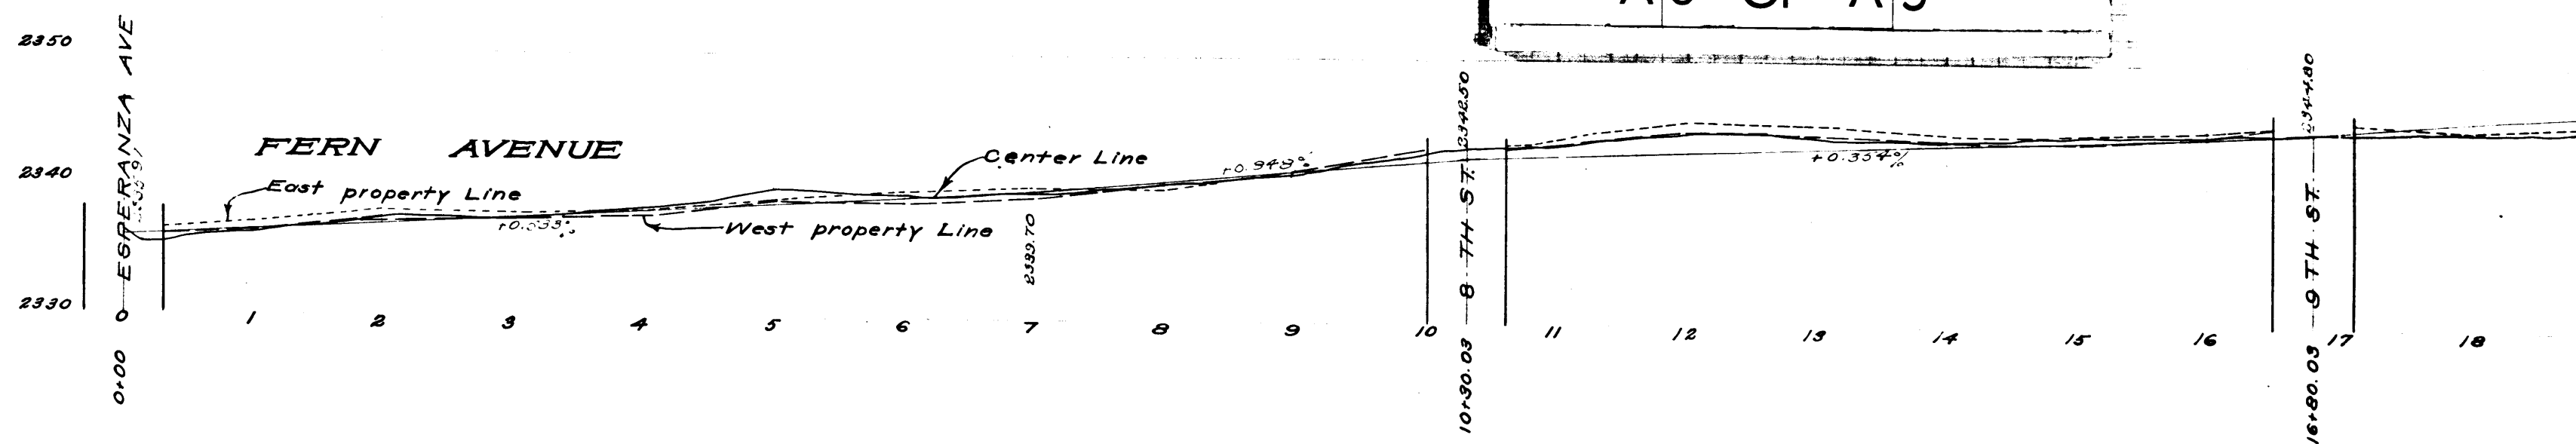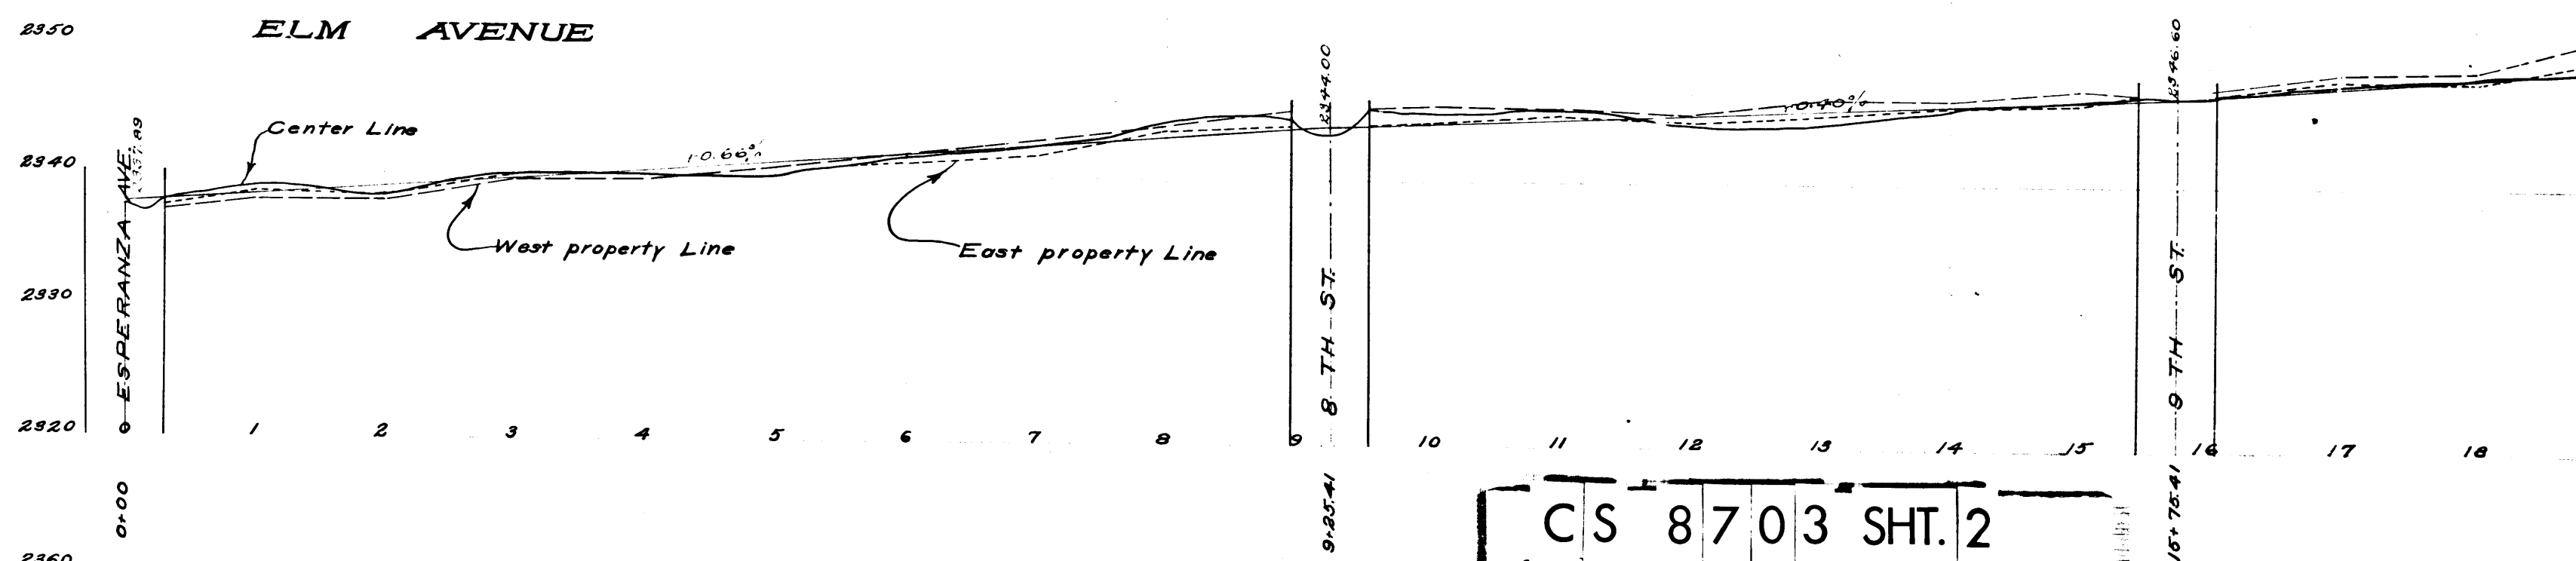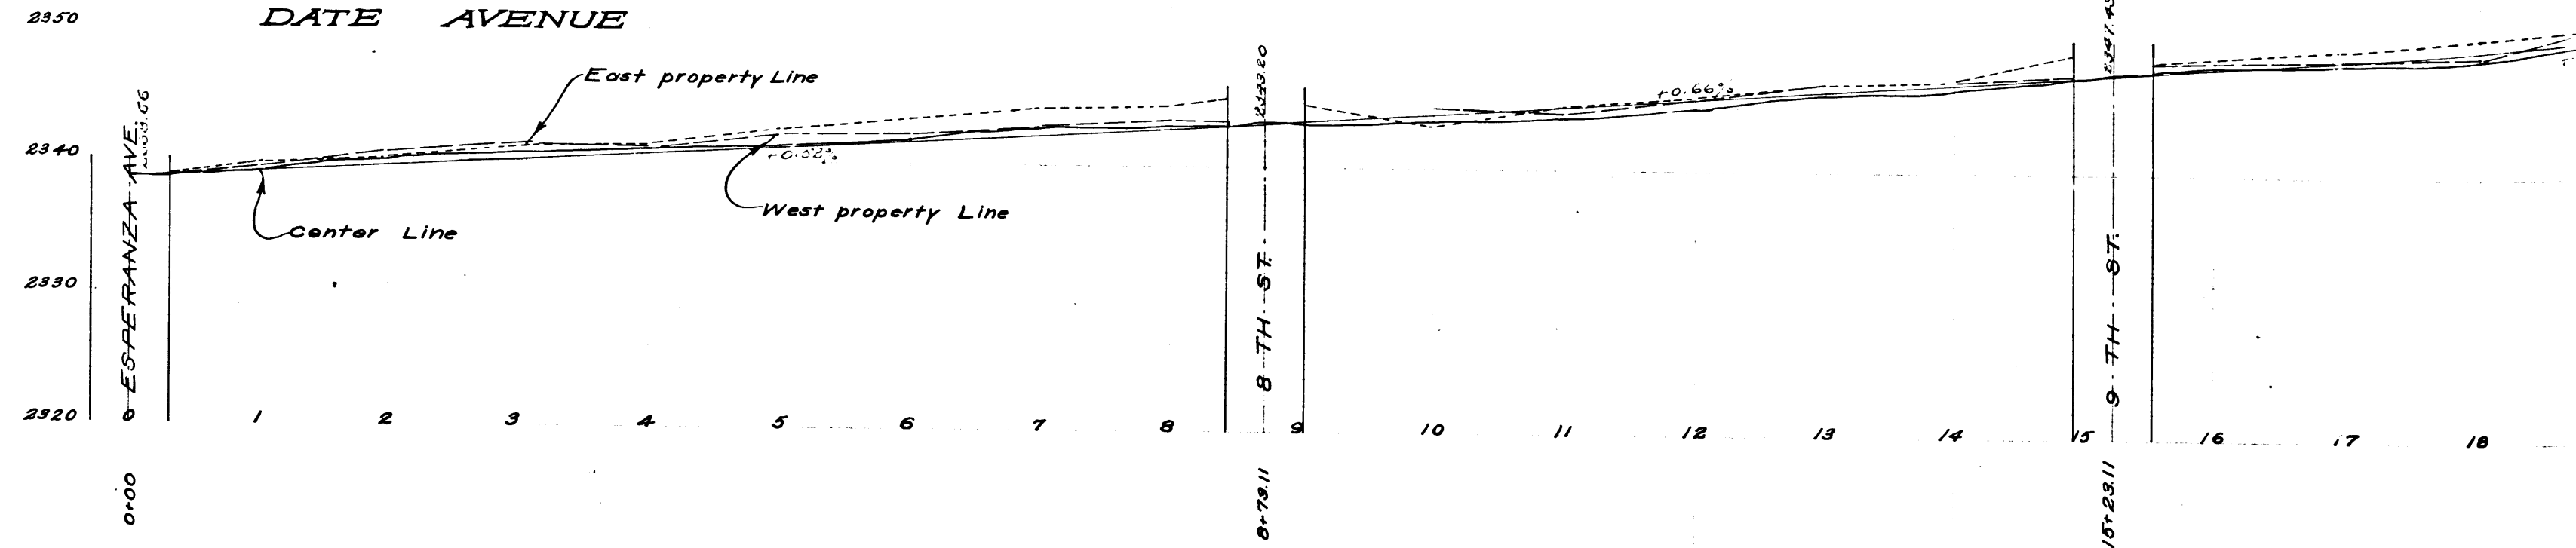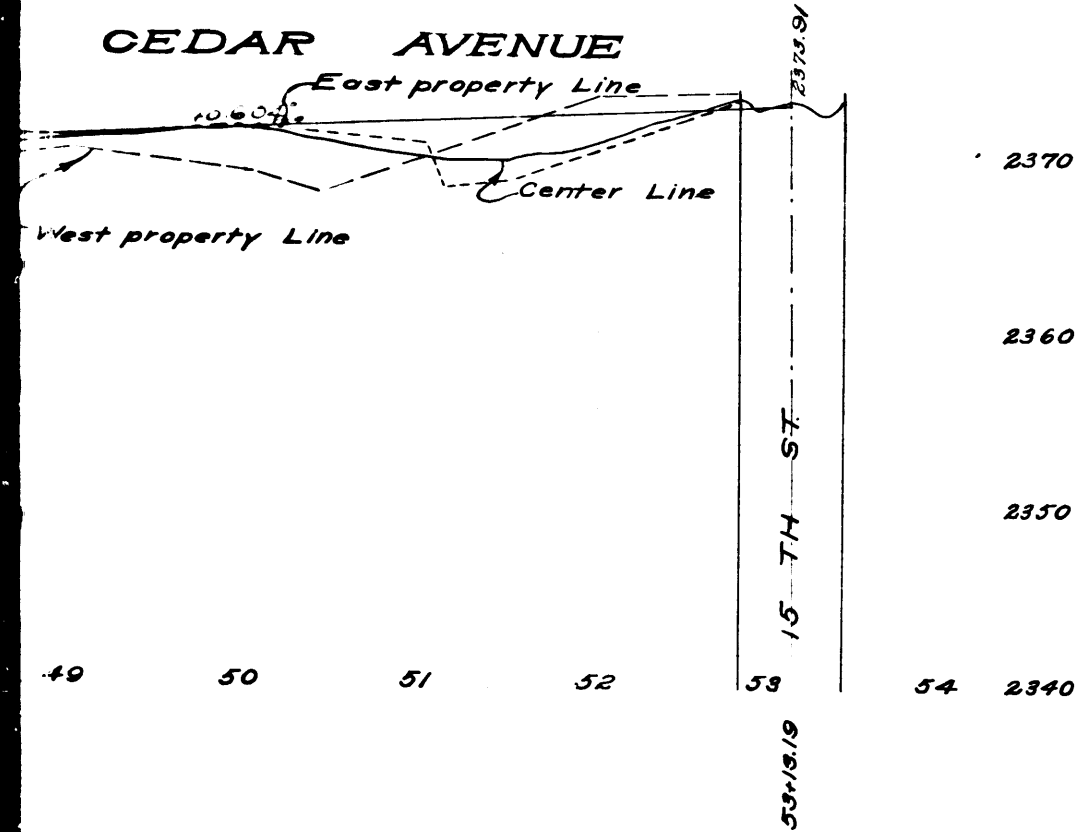
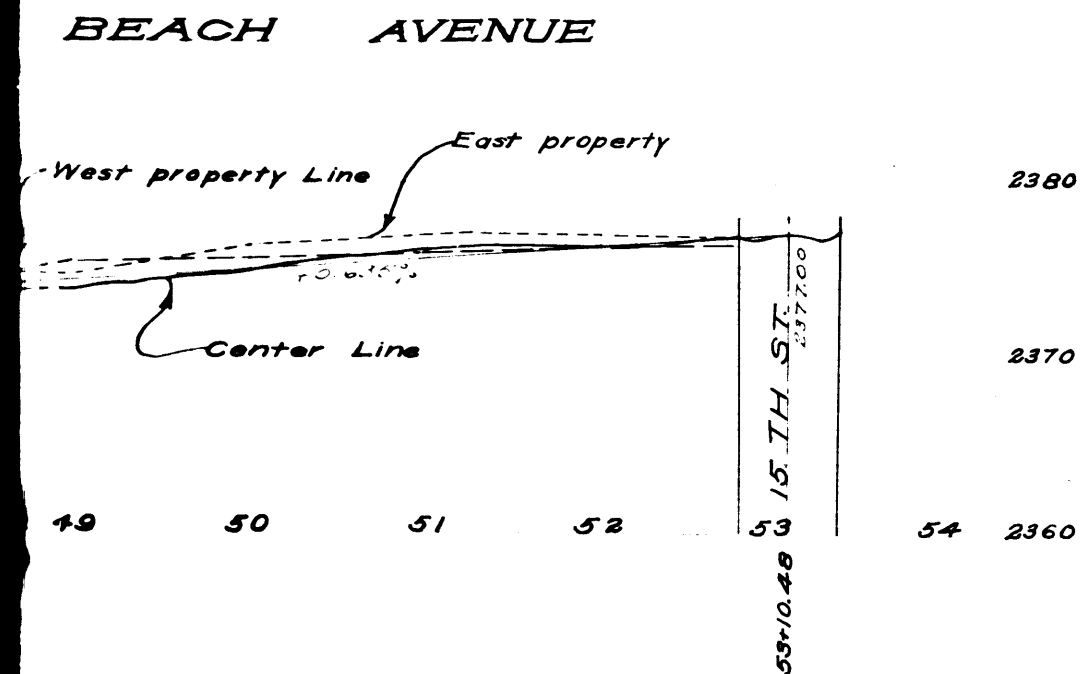
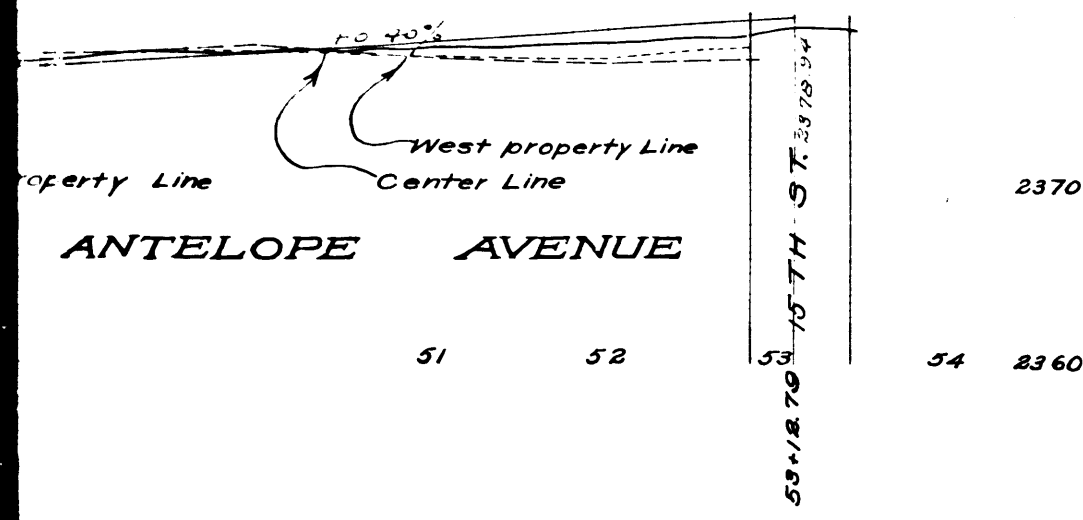


CS 8703 SHT. 2

A3 OF A5

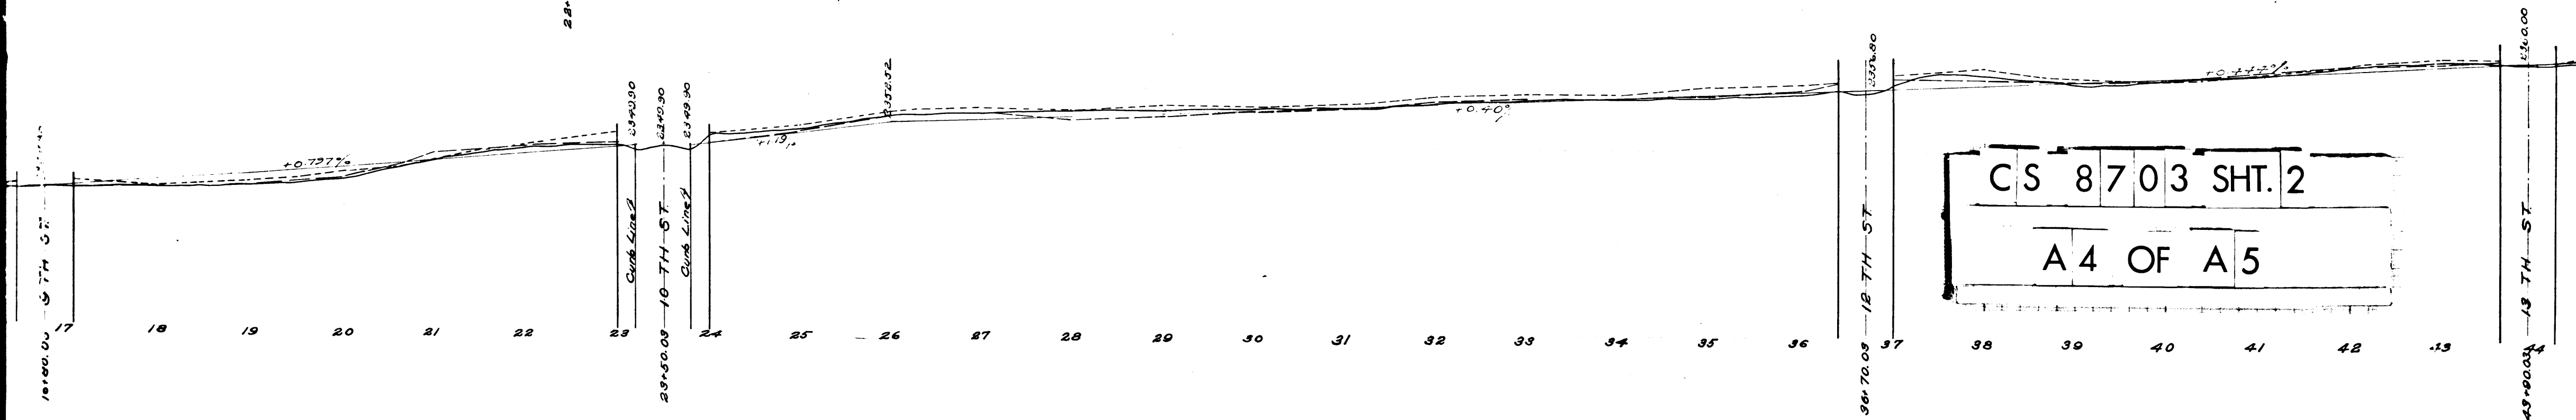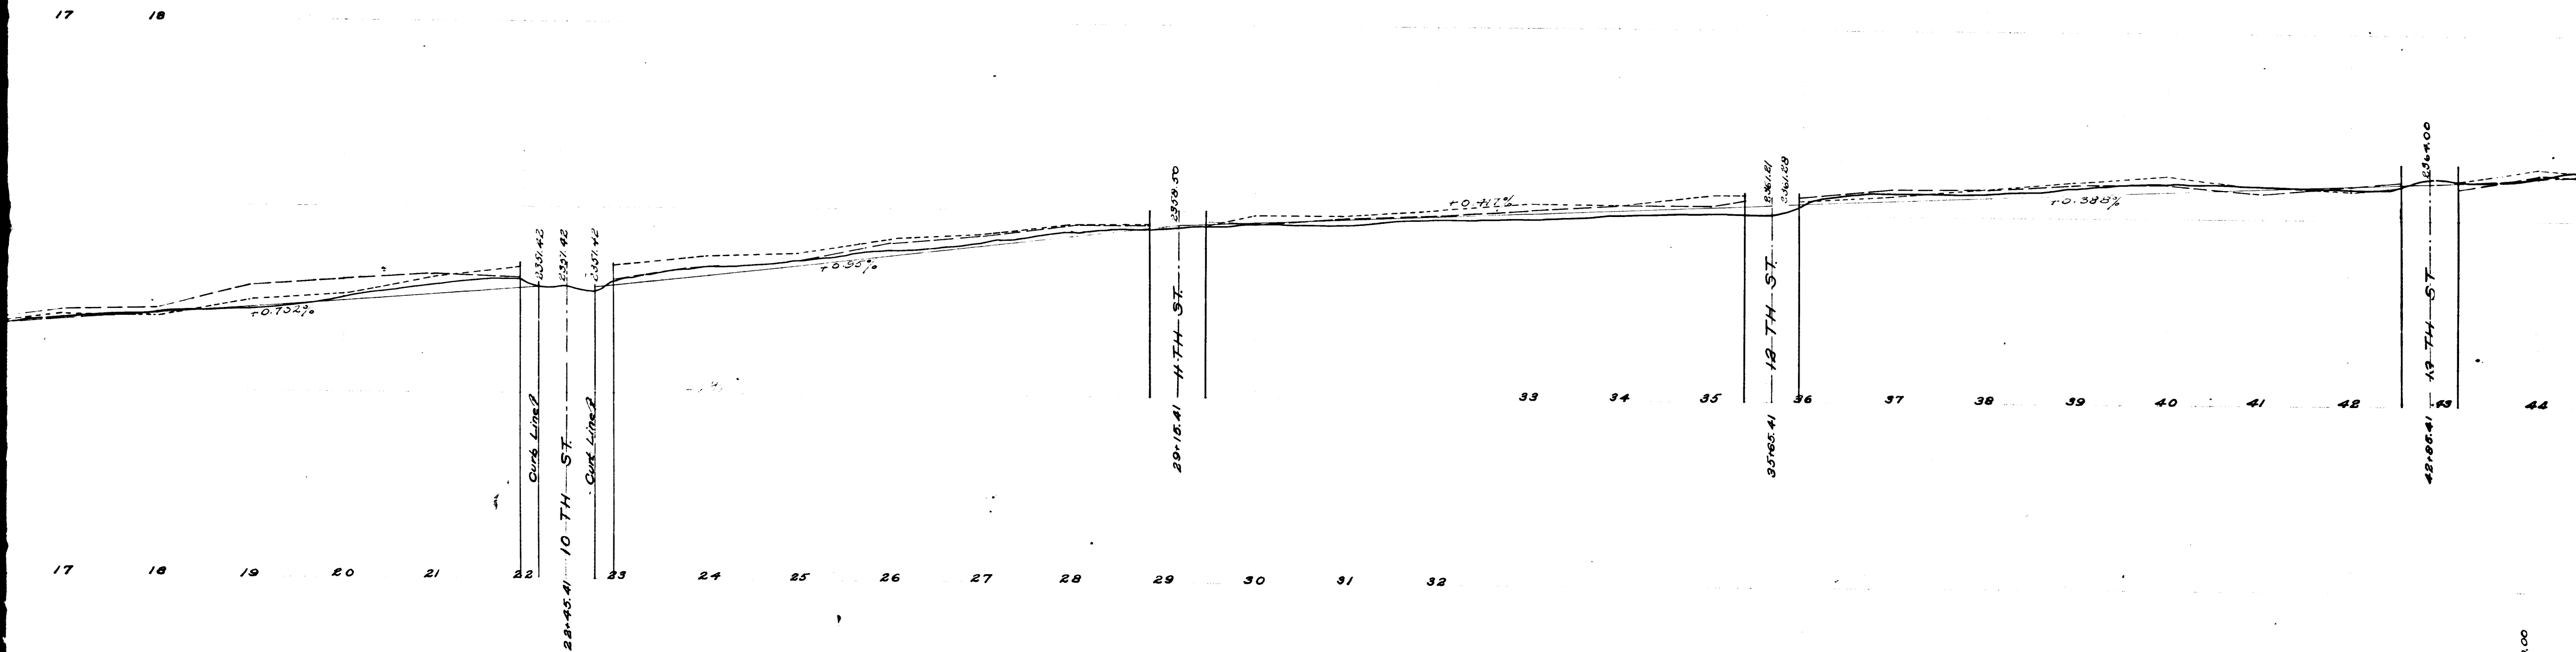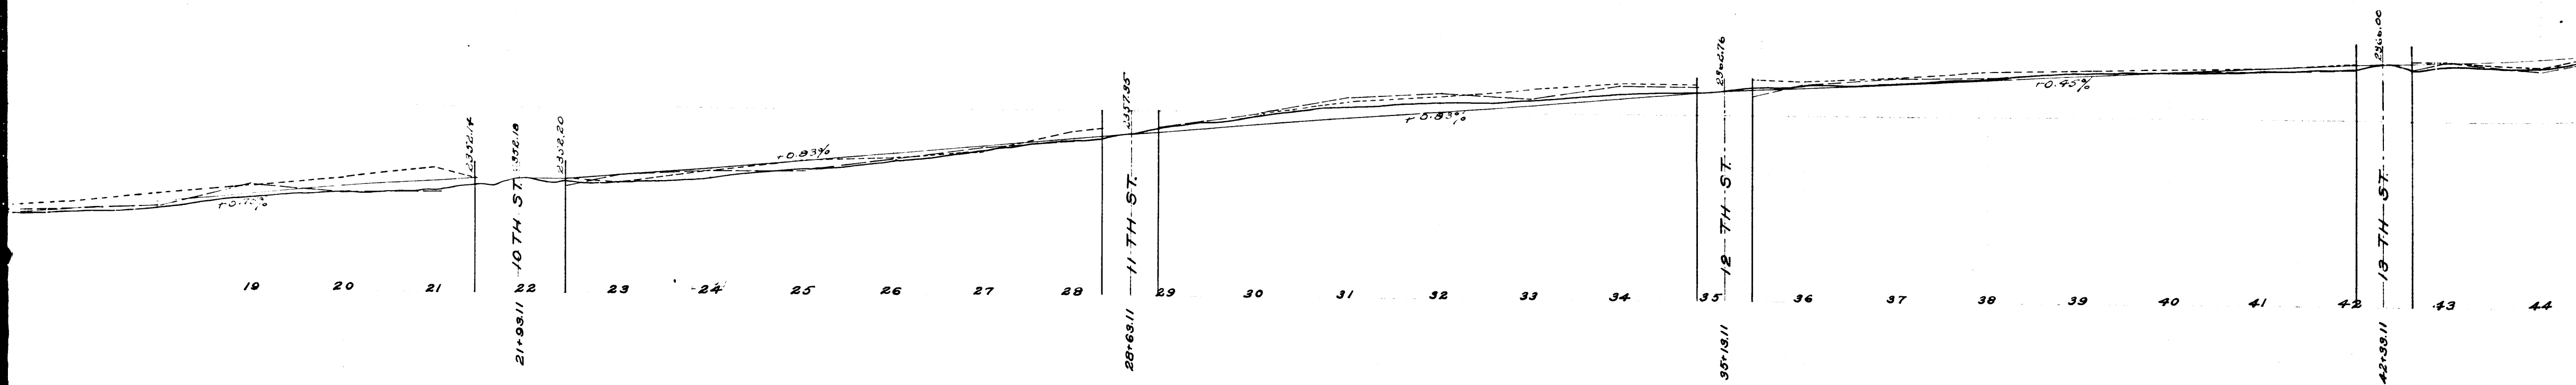

CS 8703 SHT. 2
A 4 OF A 5

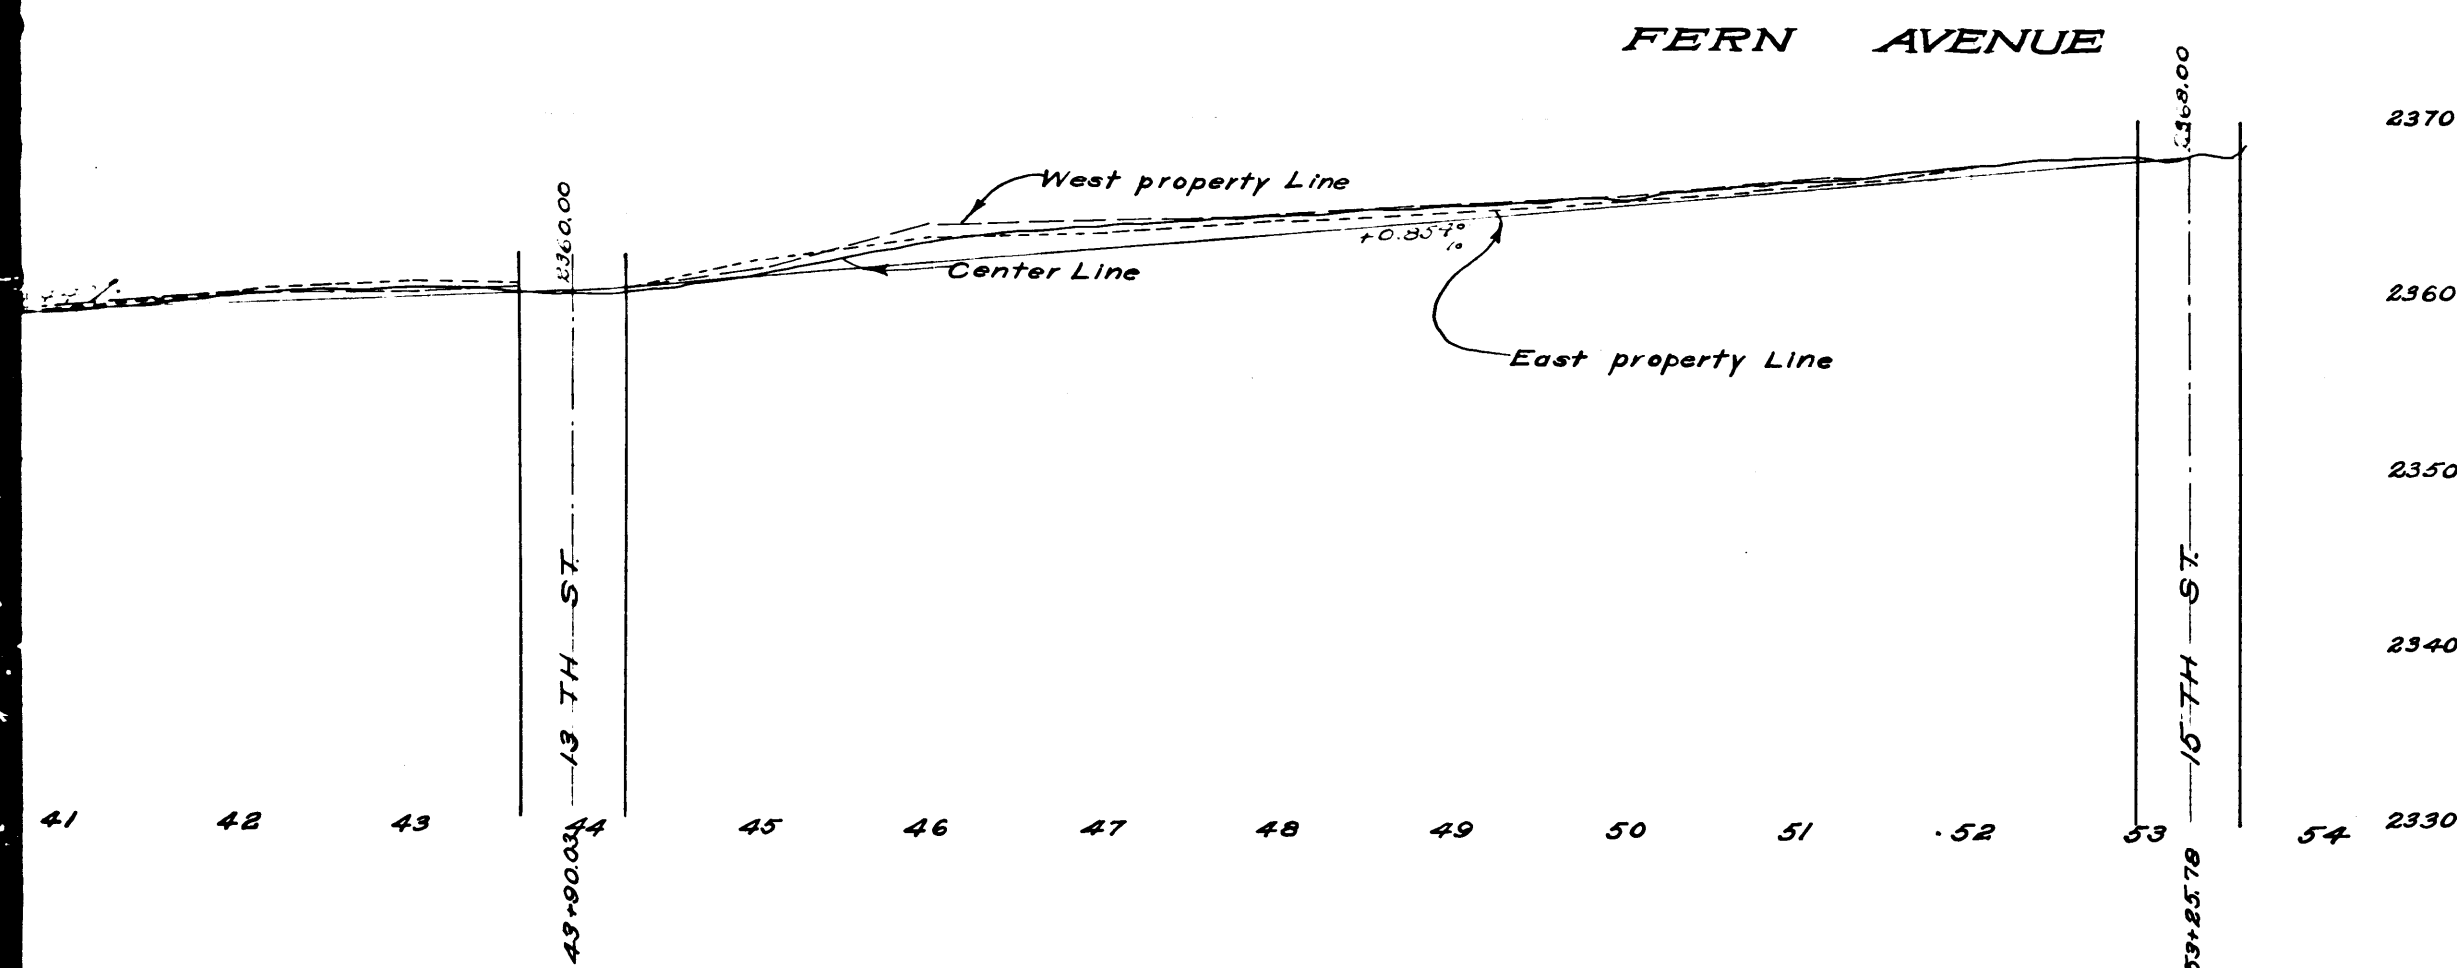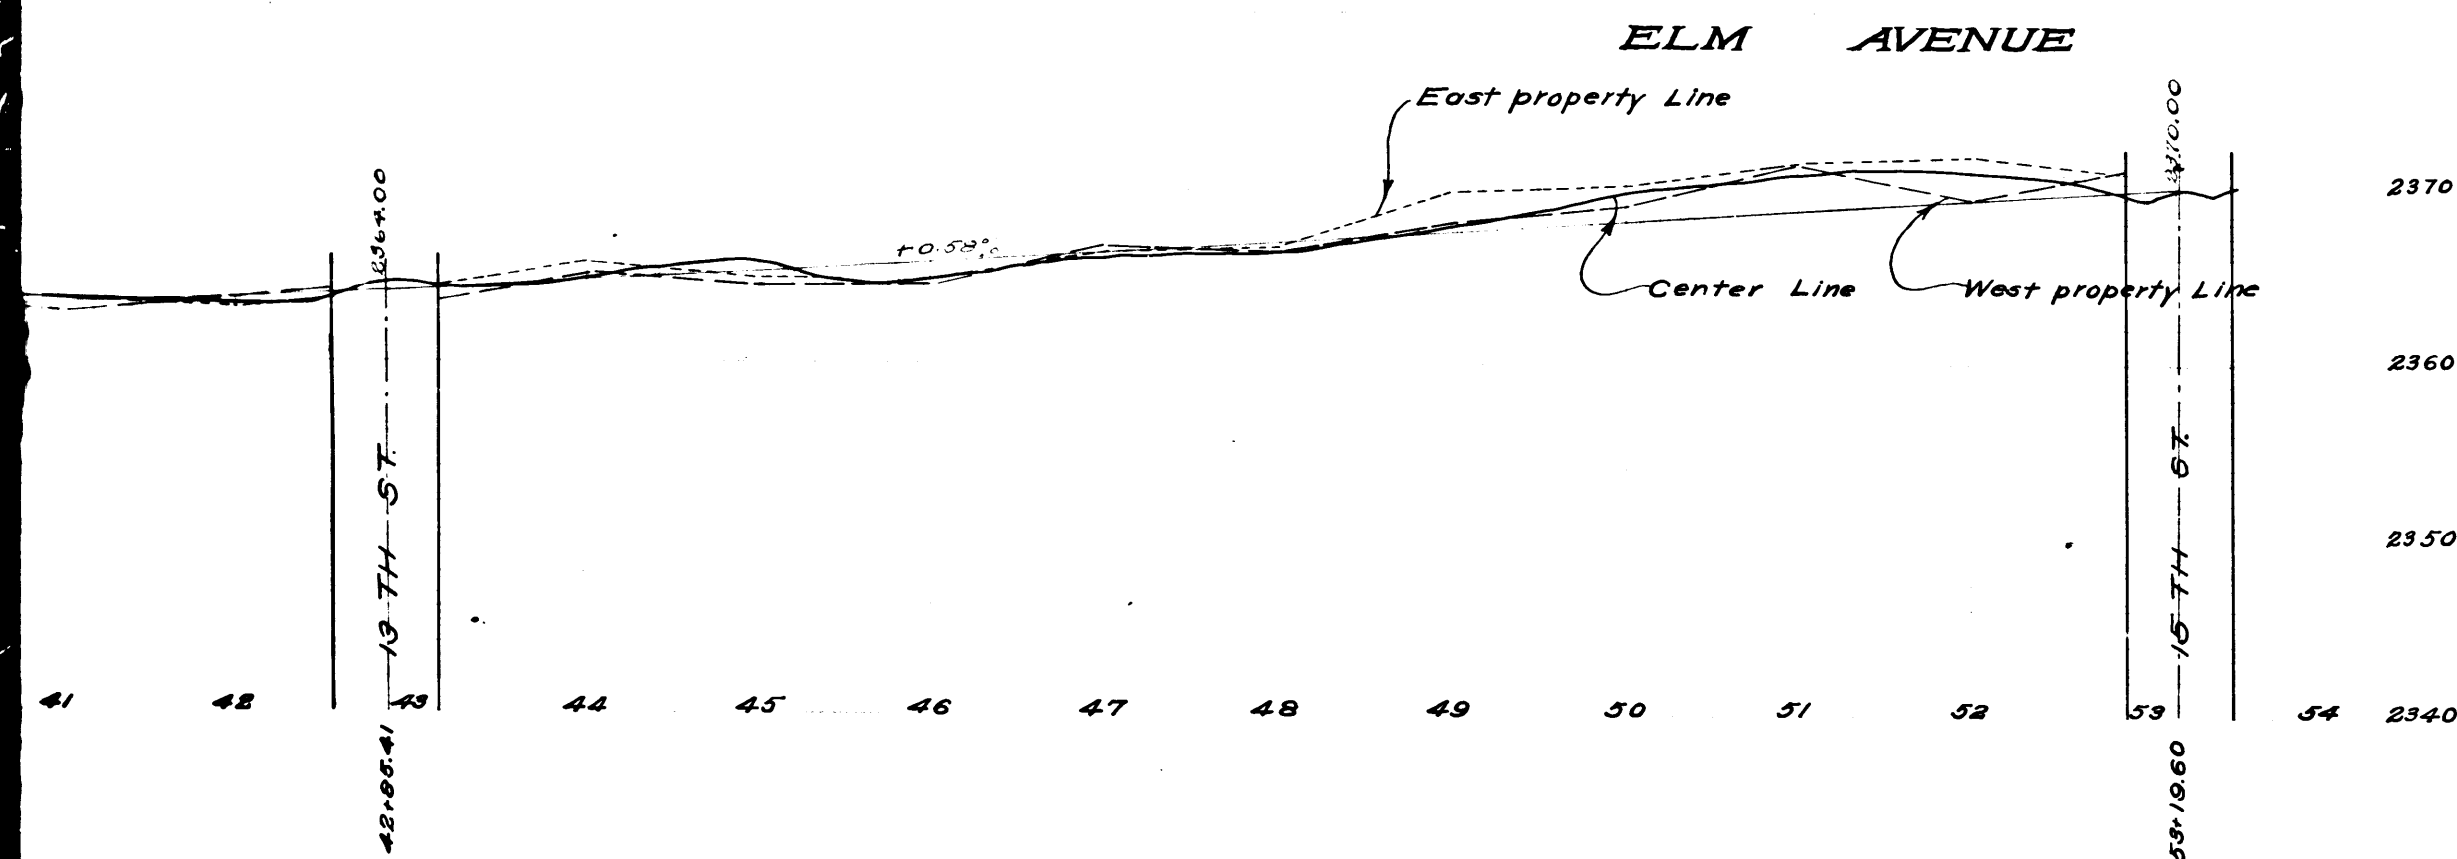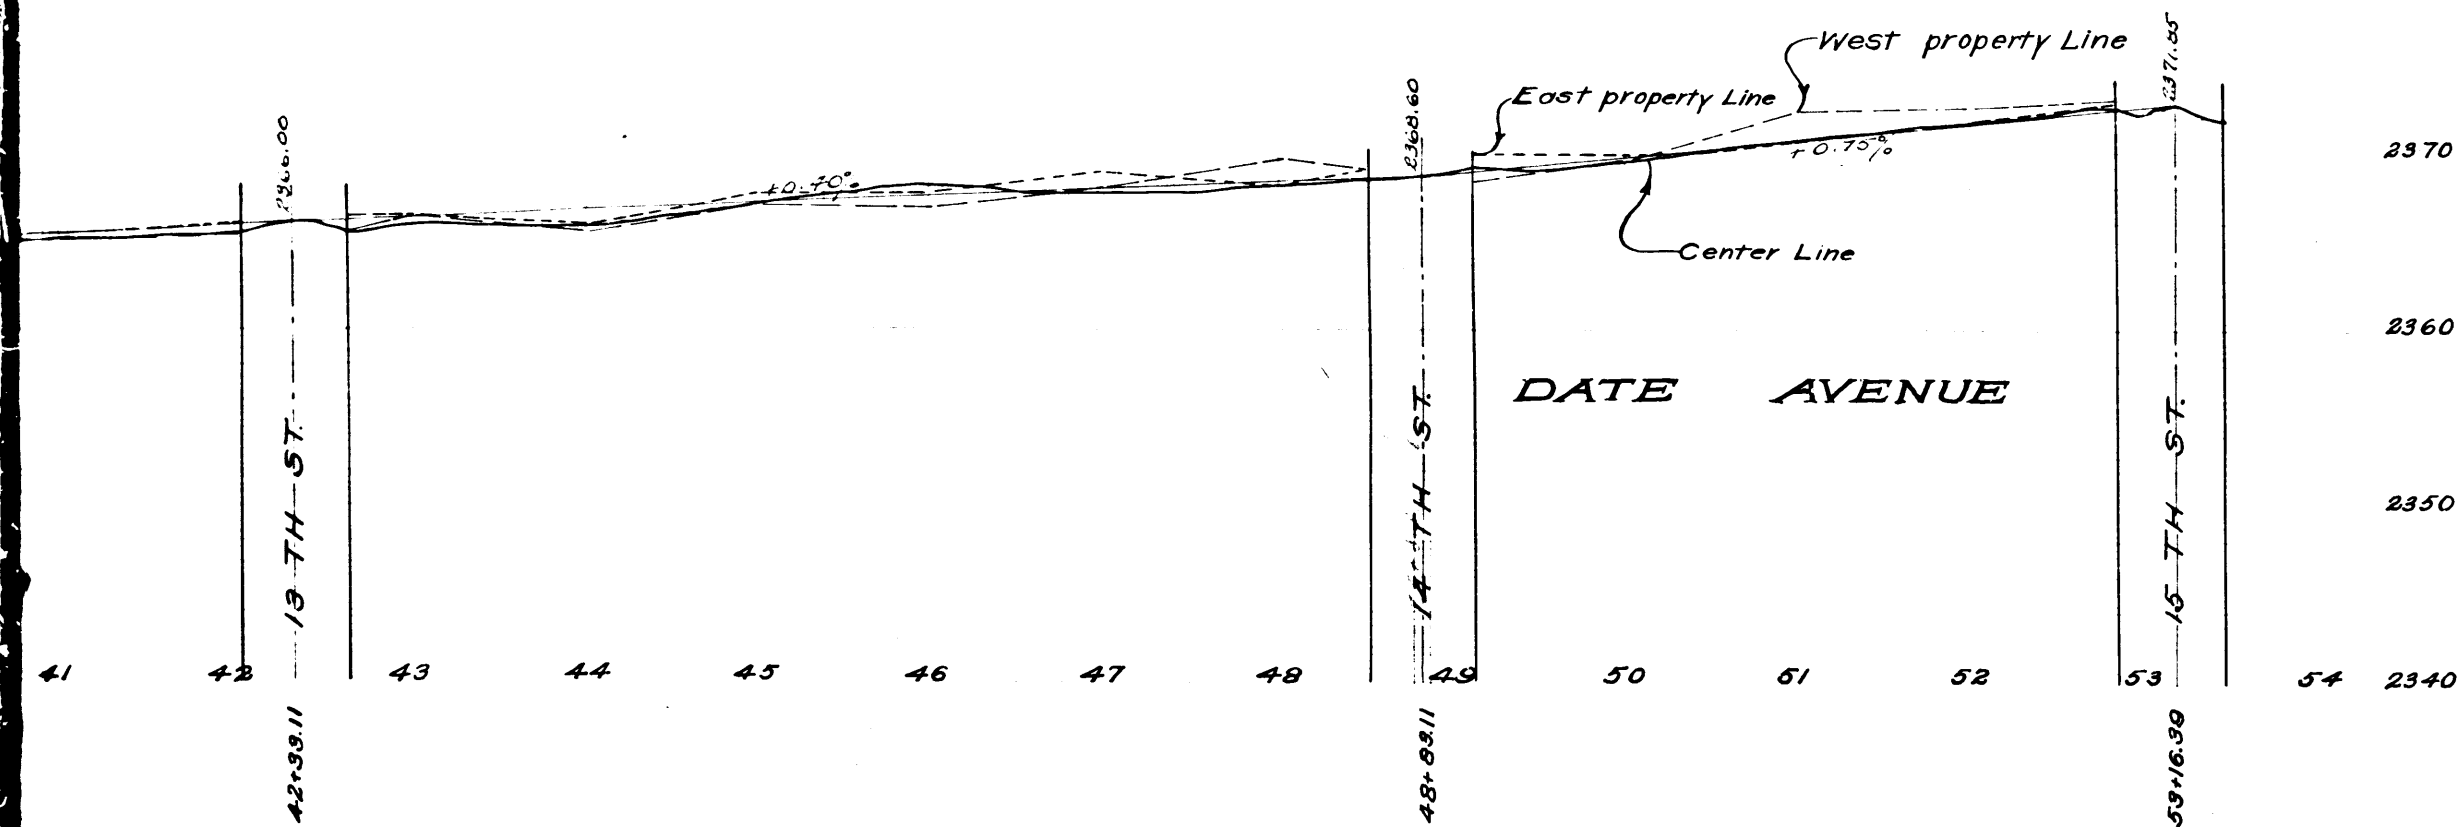

PROFILE SHOWING
ESTABLISHED CURB GRADES
ON
ANTELOPE, BEACH, CEDAR,
DATE, ELM AND FERN AVENUES
IN
TOWN OF LANCASTER

COUNTY SURVEYOR'S MAP No. 8703 SHT. 2
SCALES HOR. 1" = 80 FEET
VER. 1" = 8 FEET

J. E. ROCKHOLD COUNTY SURVEYOR
SURVEYED JUNE AND JULY 1928

Surveyed Under Instructions Of The Board Of
Supervisors Per Order Dated October 2 1928.

L.B. 118, 120 & 121.

Field Work By J.R. McHenry
Office Work By Morrison & Brook
Checked By Irwin & Brook

Note: For Established Curb Grades See Sheet 1.

Sht. 16

CS 8703 SHT. 2

A5 OF A5