



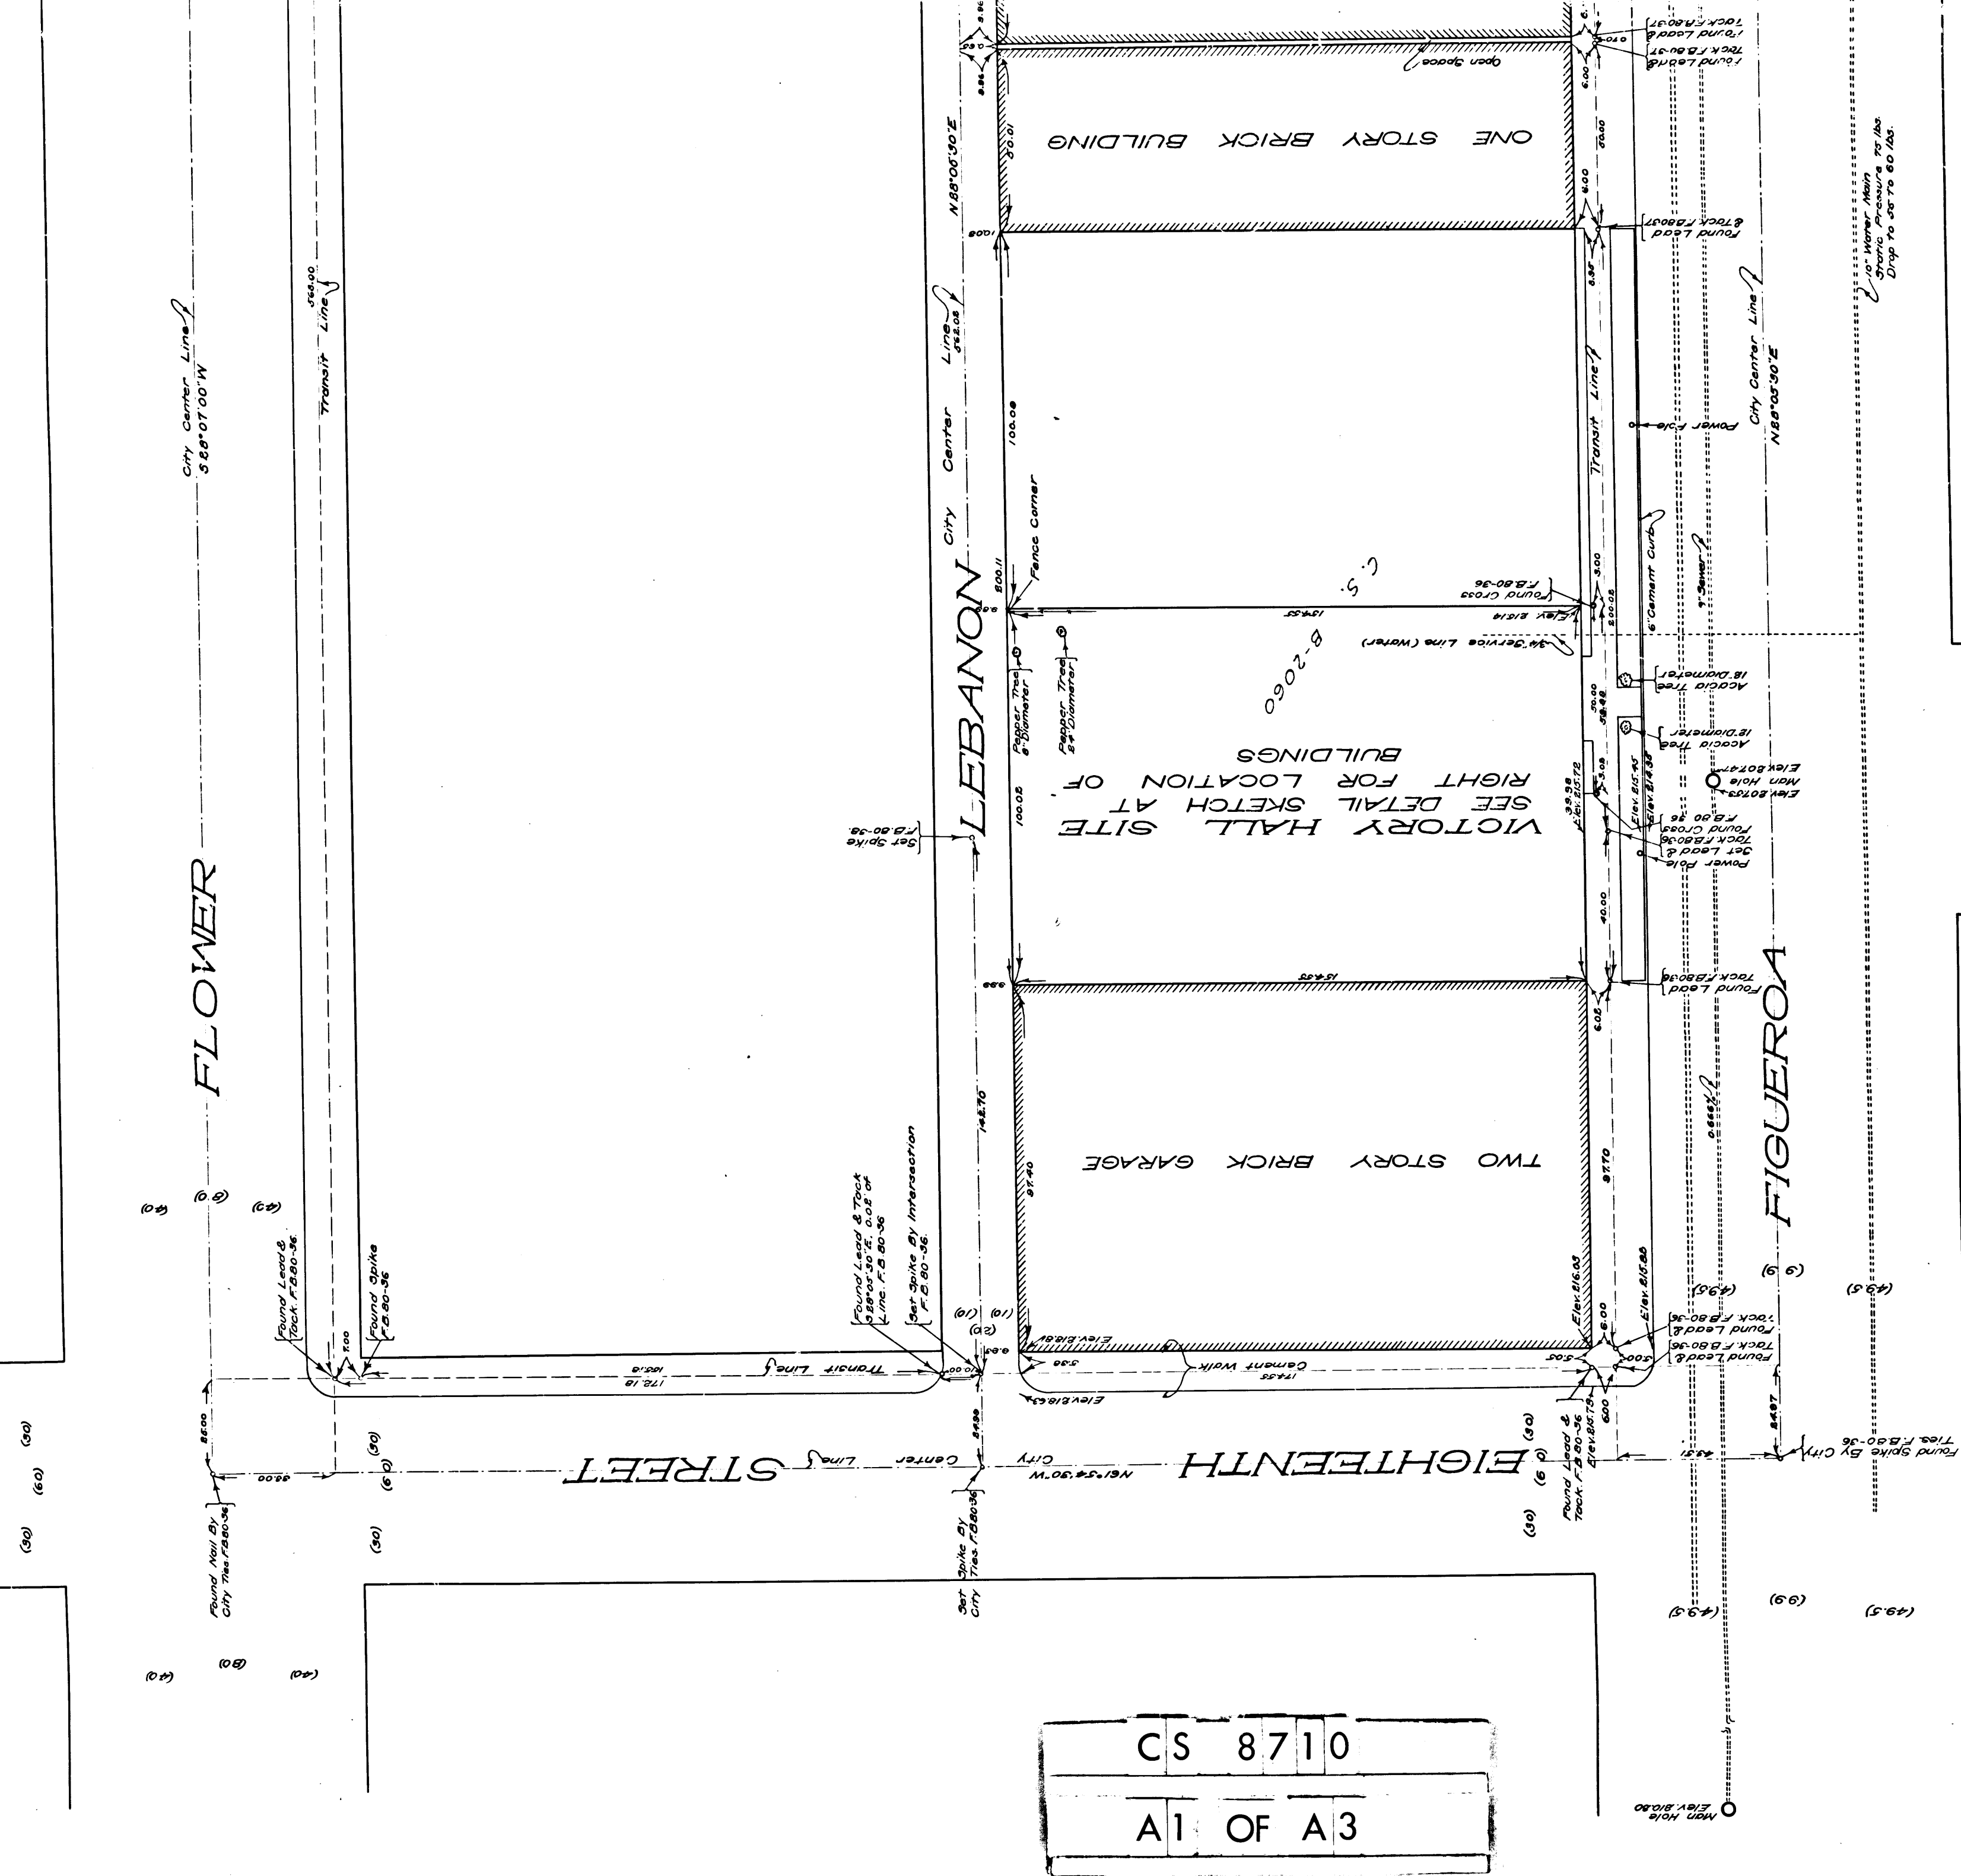

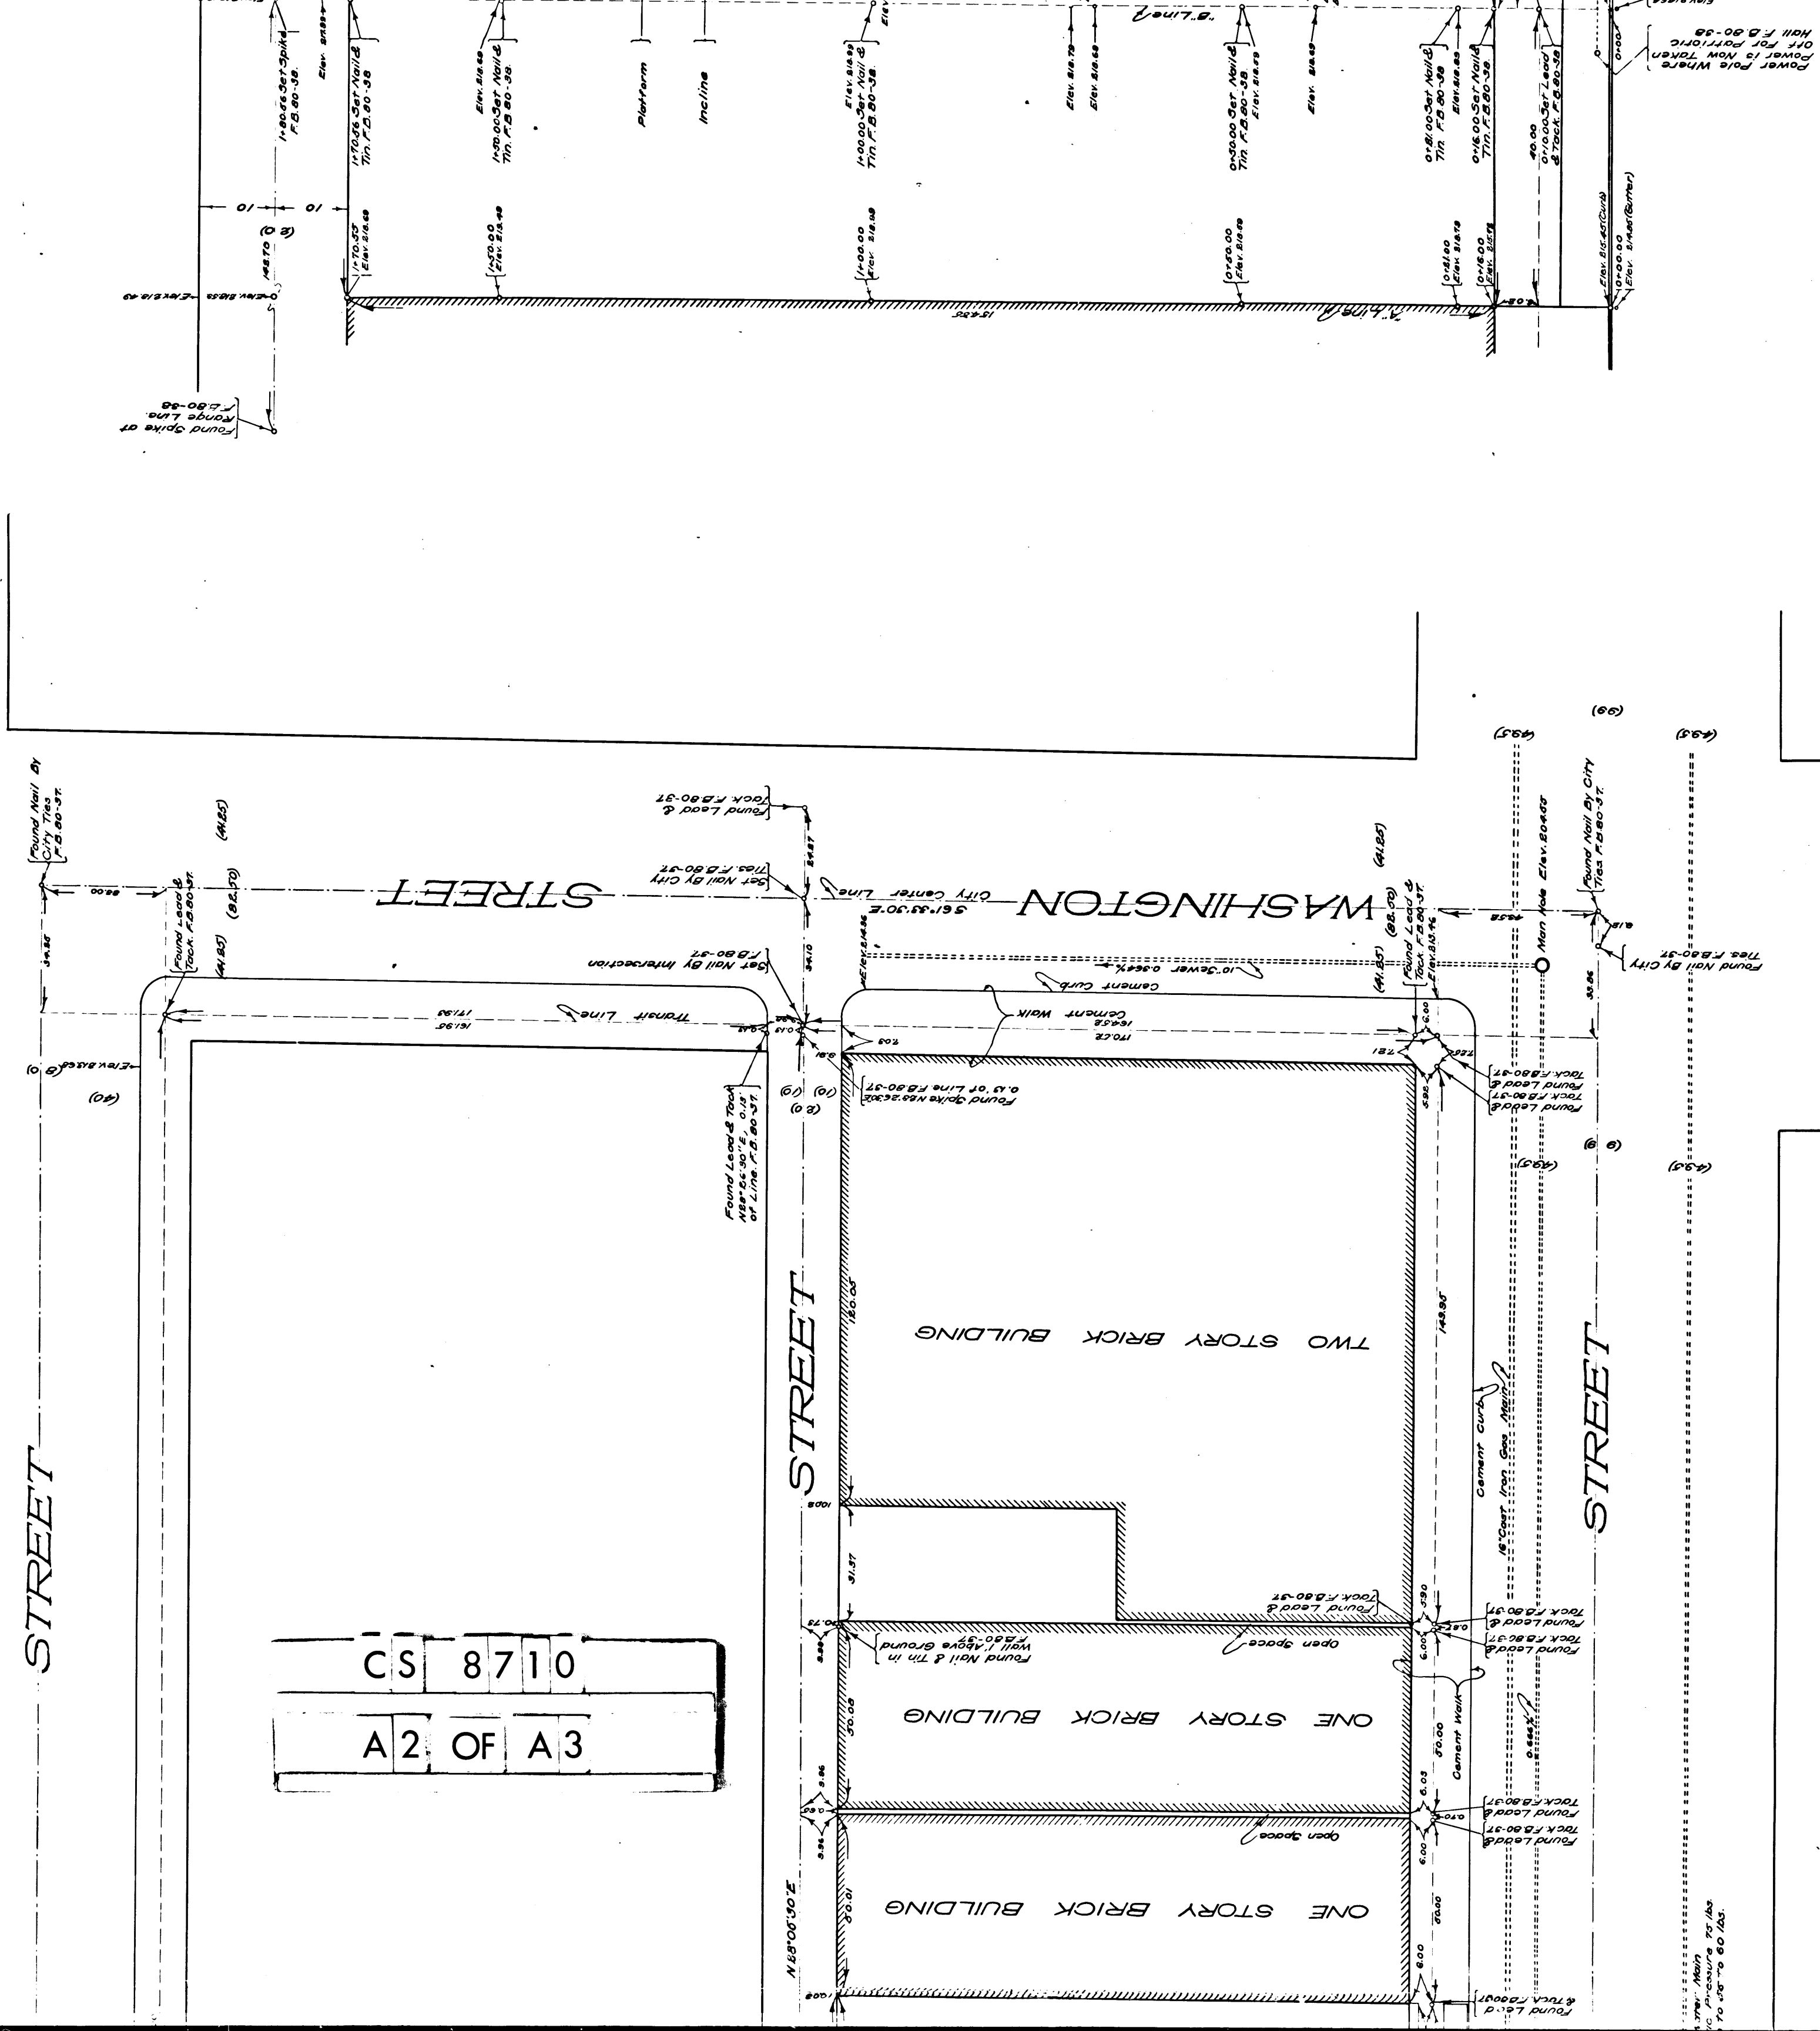

(49.5) (9.9) (49.5)


(99)

(99)


1951

DE

CS 8710
A3 OF A3

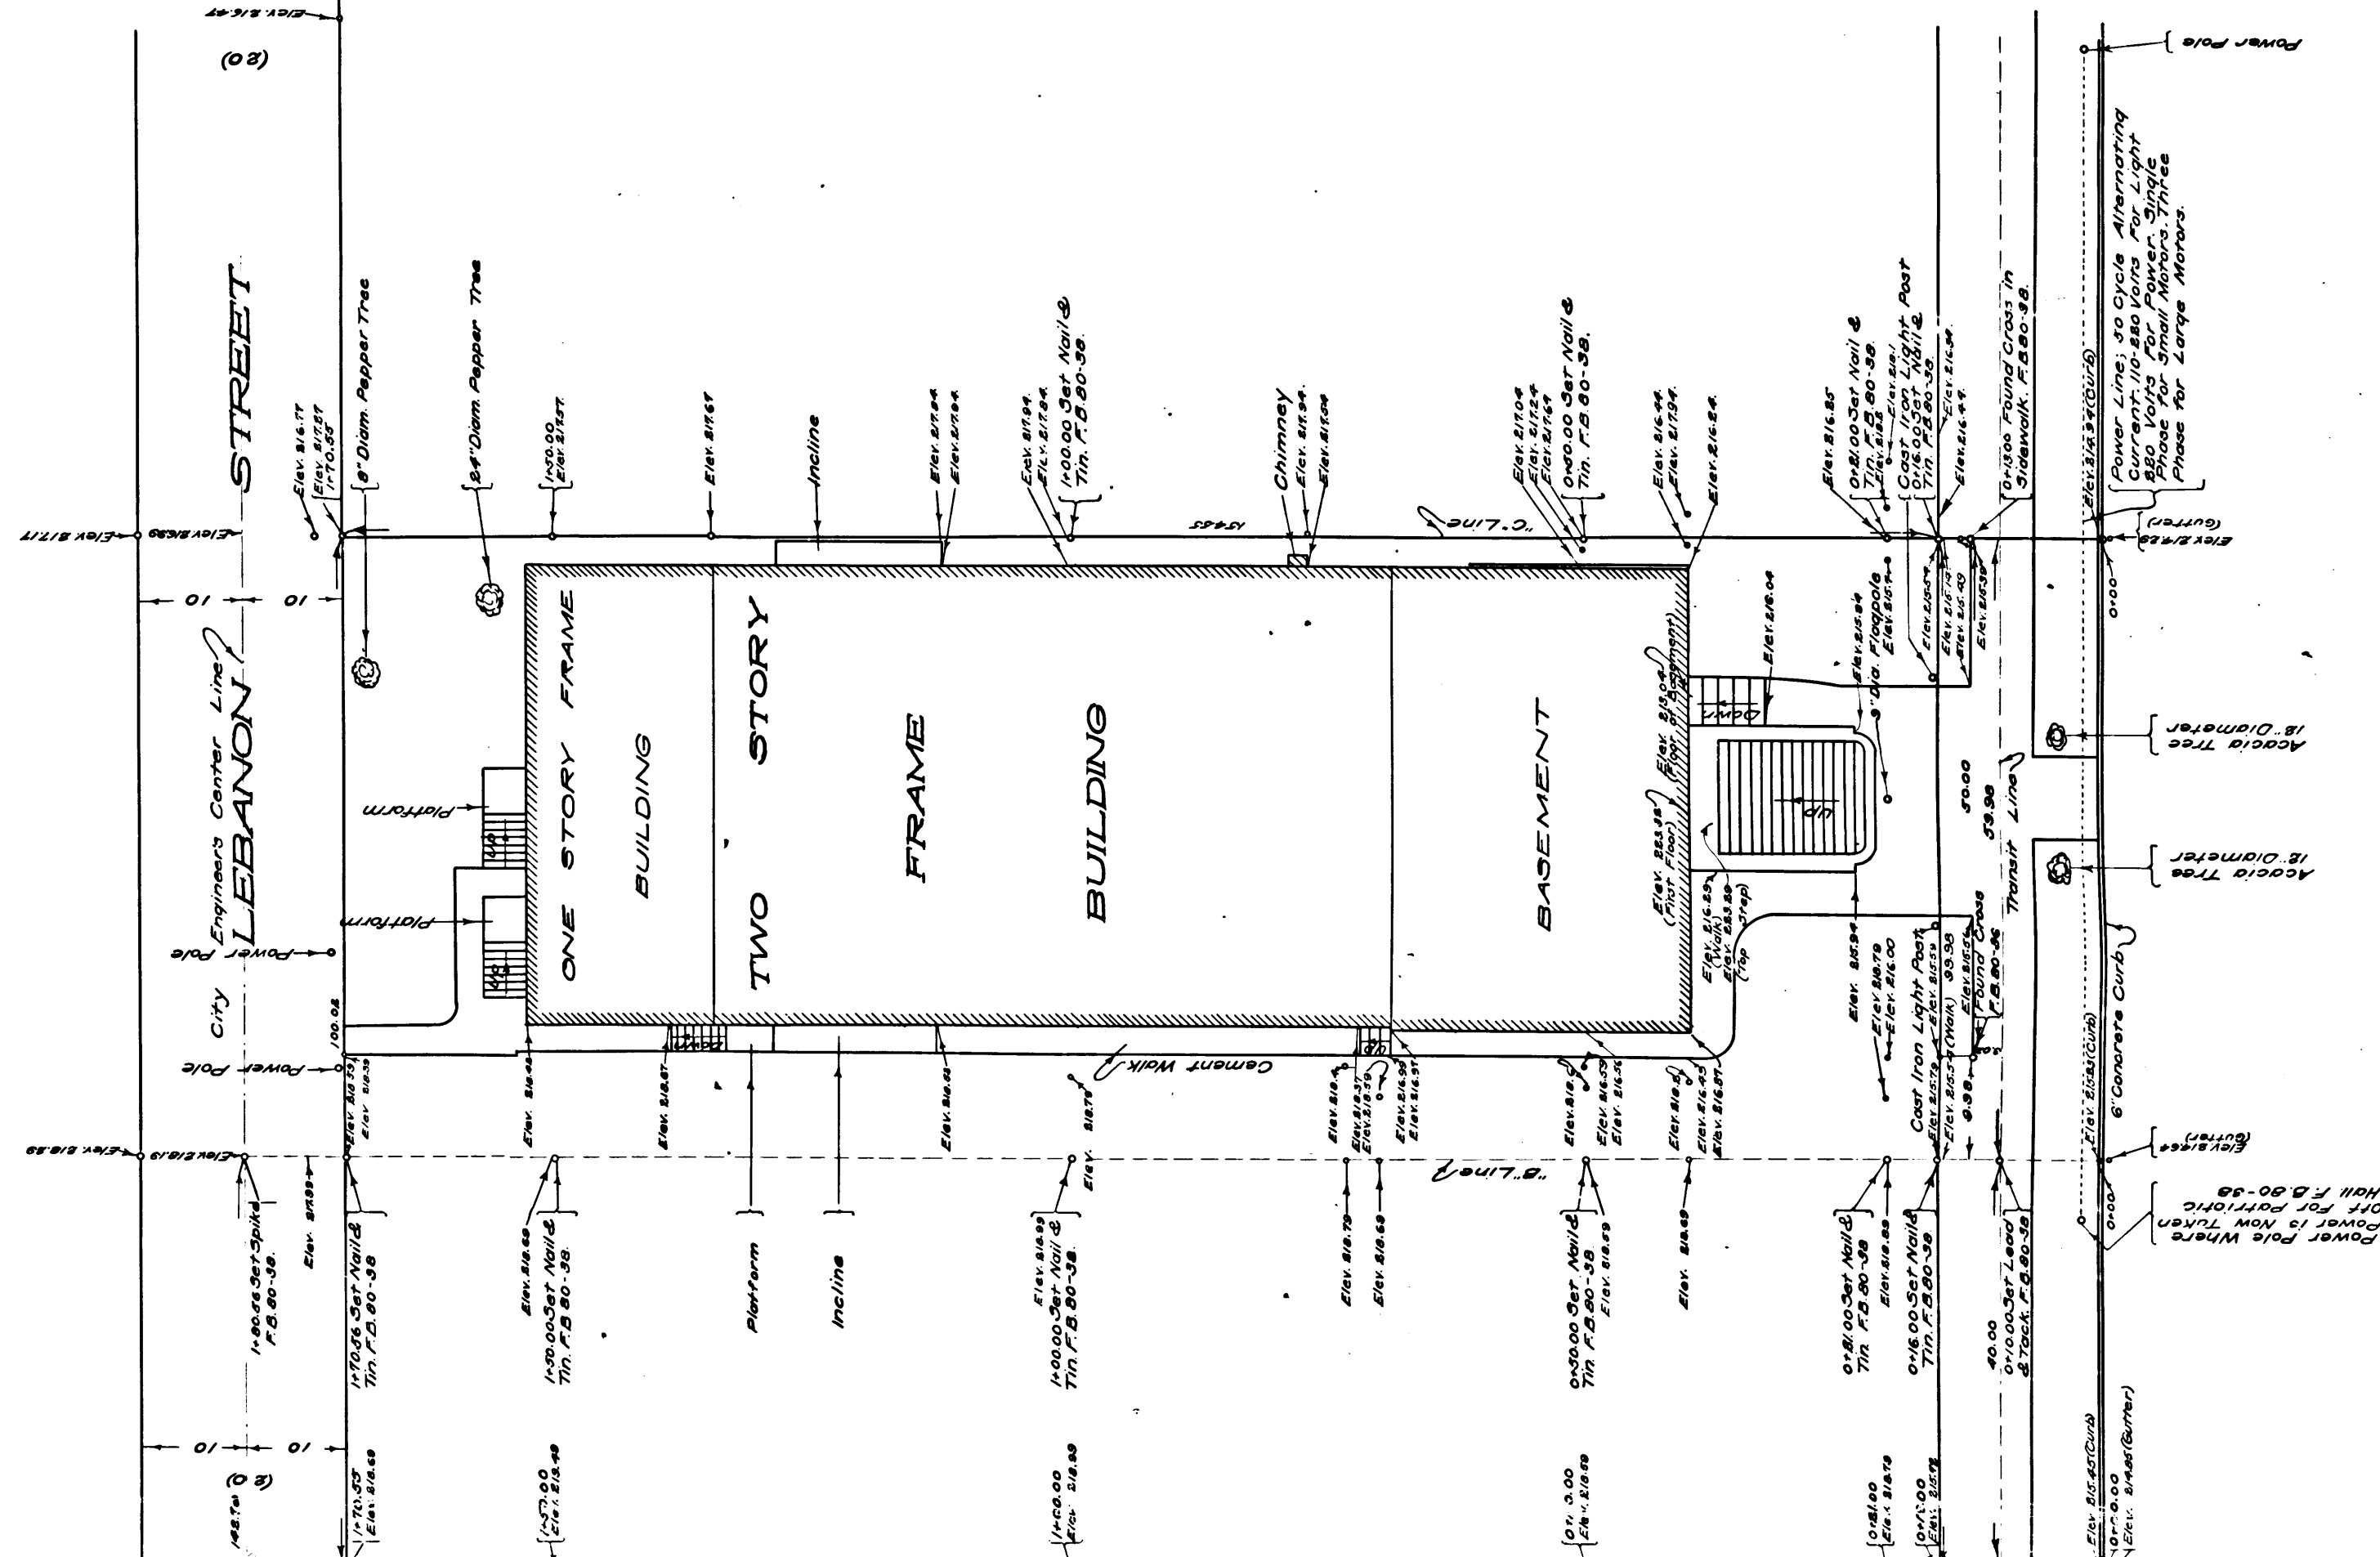

DETAIL SKETCH
SCALE 1 INCH = 10 FEET

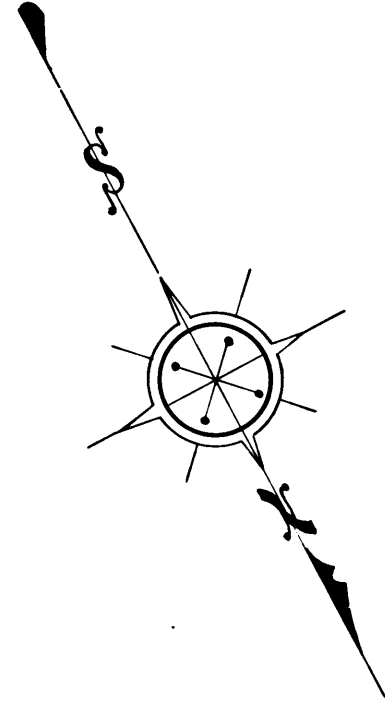

MAP OF VICTORY HALL SITE

COUNTY SURVEYORS MAP NO. 8710
SCALE 1 INCH = 20 FEET
J. E. ROCKHOLD COUNTY SURVEYOR
SURVEYED JUNE 1924

Surveyed Under Instructions Of The Board Of Supervisors Per Order Dated May 12, 1924. Bearings Based On The Bearing Of Figueroa Street As Established By City Engineer Of Los Angeles.

Field Work By
Office Work By
Checked By
F.B. 80-38-38
L.B. 116-59-69
Hicomly
E. J. Brook
K. R. McPherson

Washington St. chg. to Washington Blvd. - Ord. 68401.