




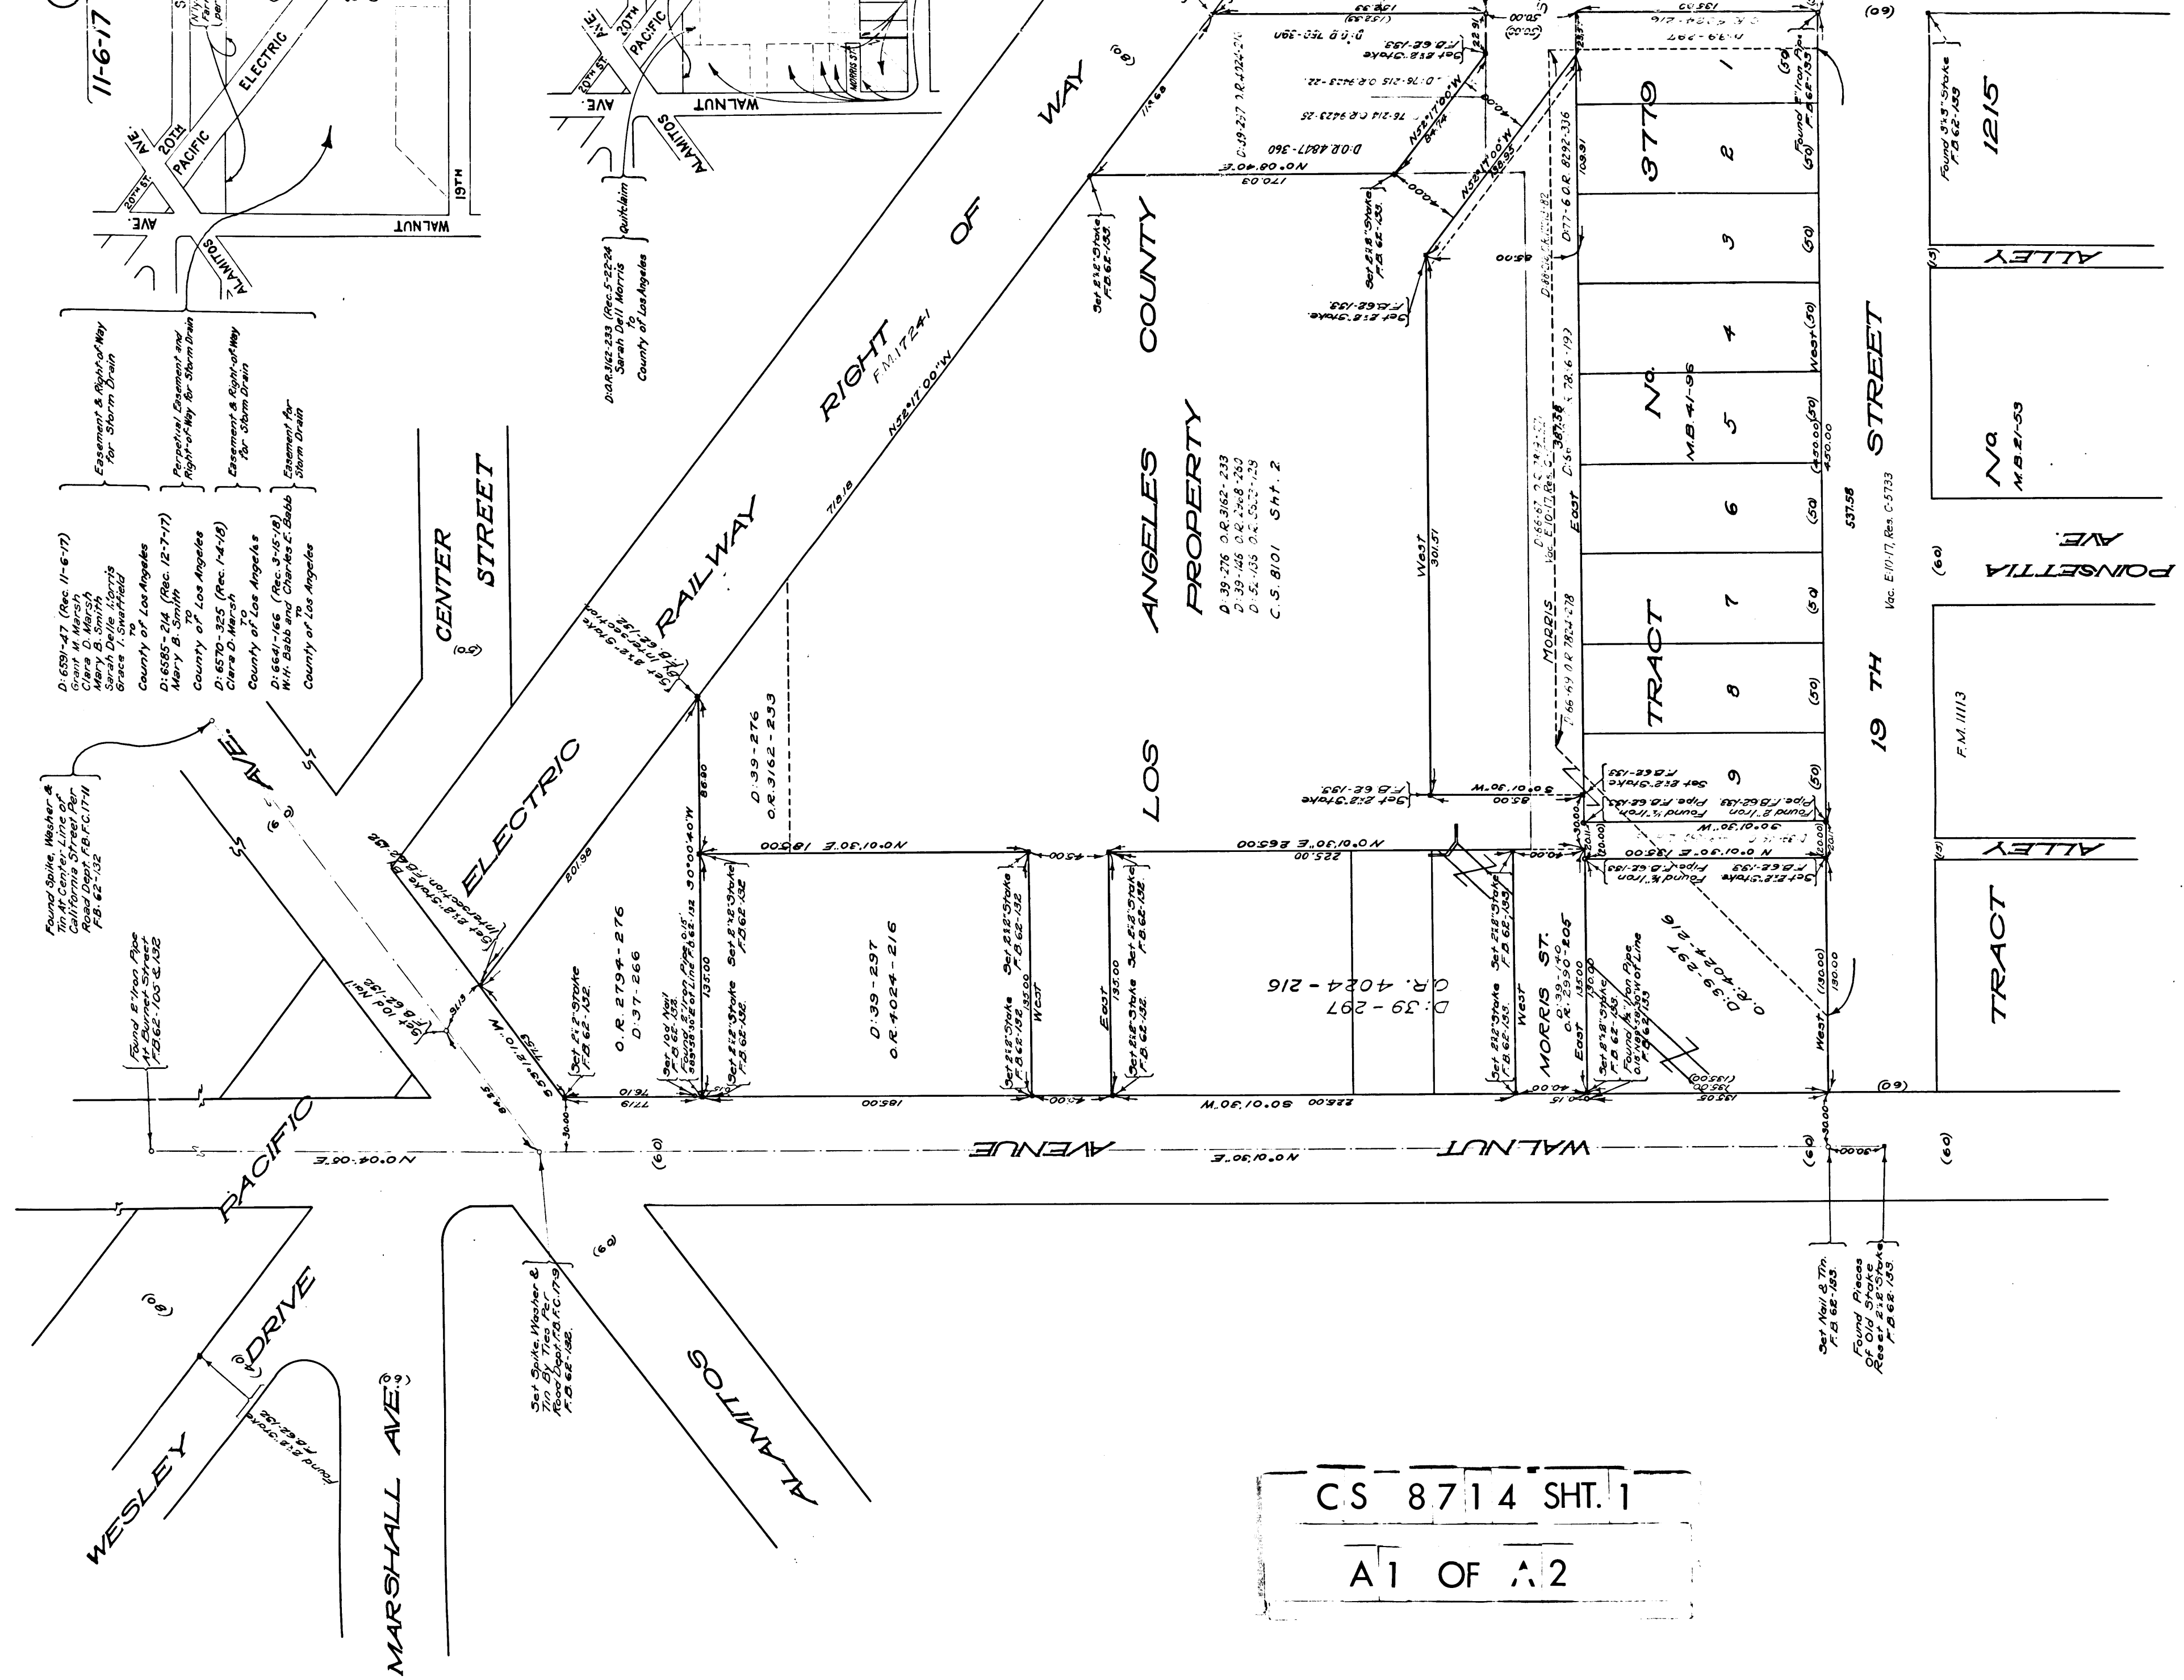


CS 8714 SHT. 1
A1 OF A2

① 11-6-17 to 10-8-20

② 10-8-20 to 11-14-23




③ 11-14-23 to 5-22-24

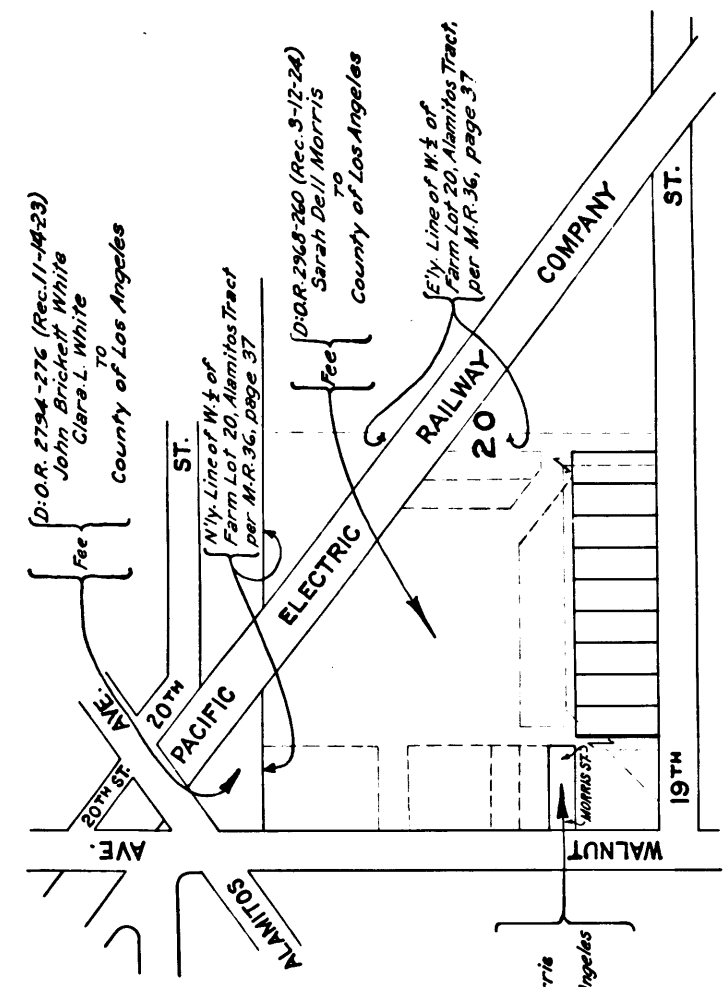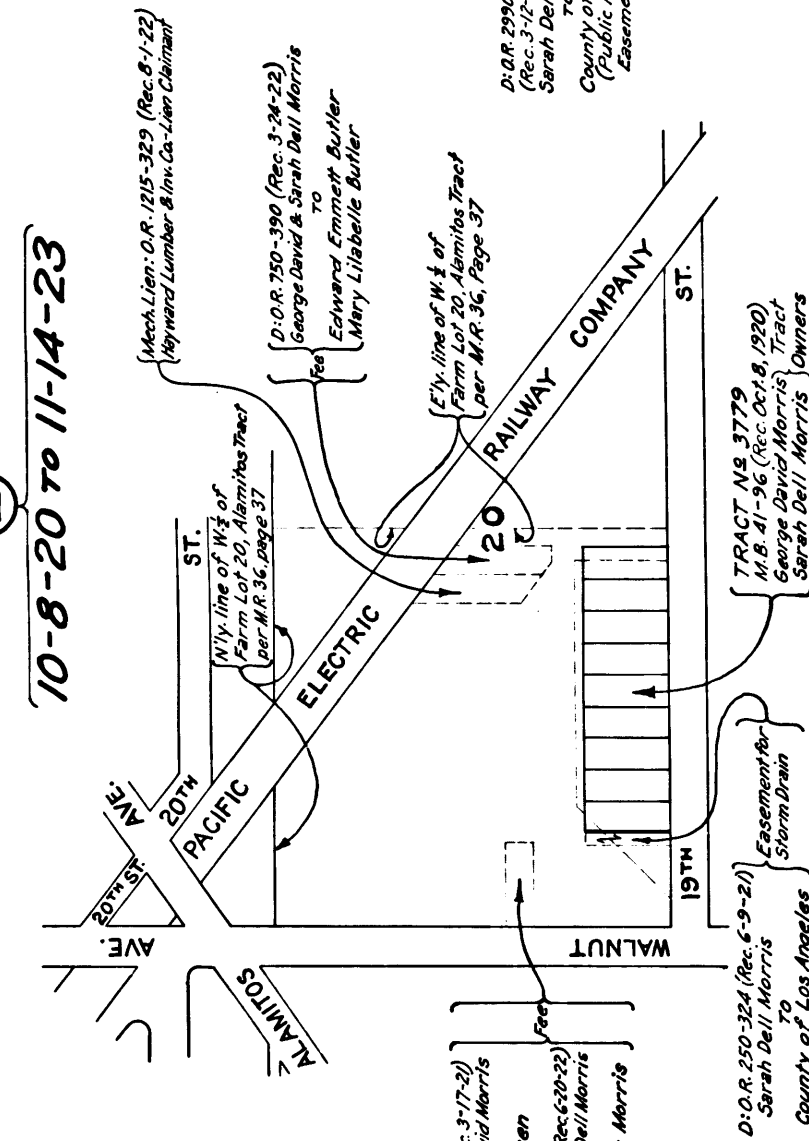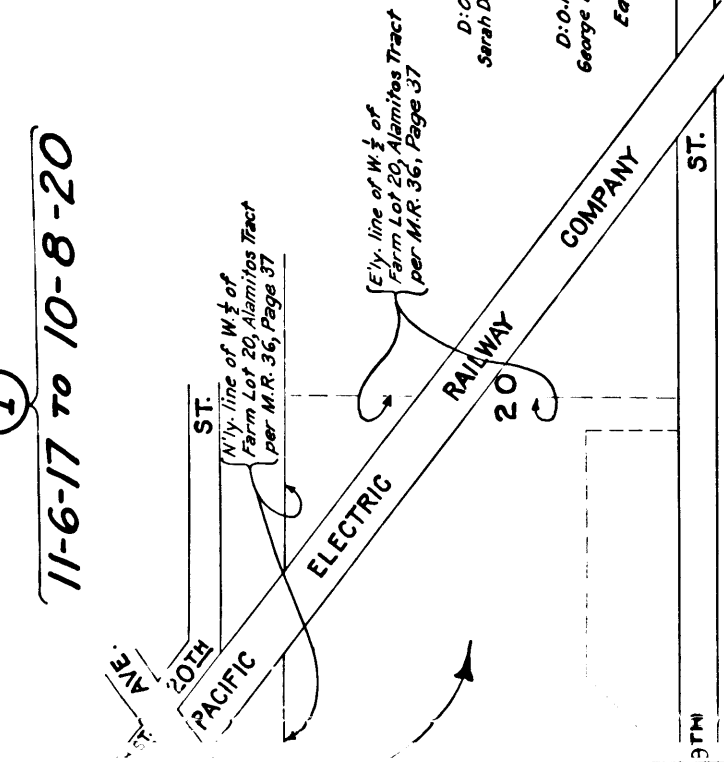


④ 5-22-24 to 4-9-26

⑤ 4-9-26 to 3-21-28

⑥ 3-21-28 to 9-20-29

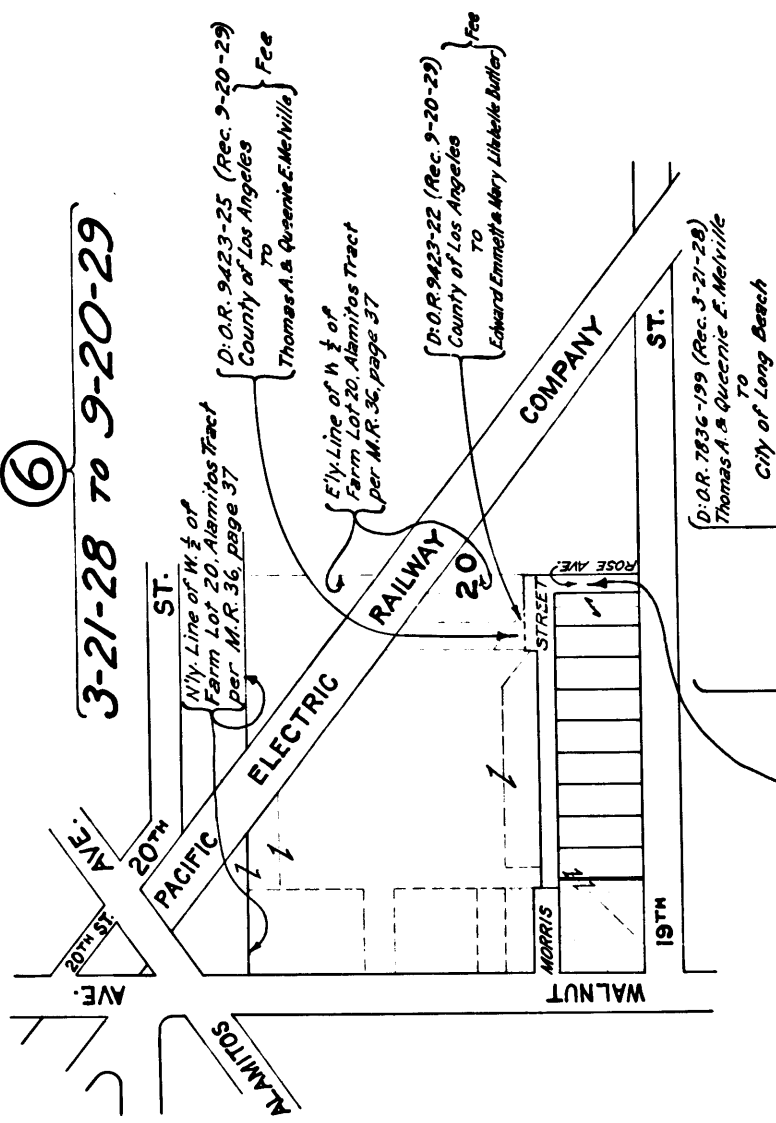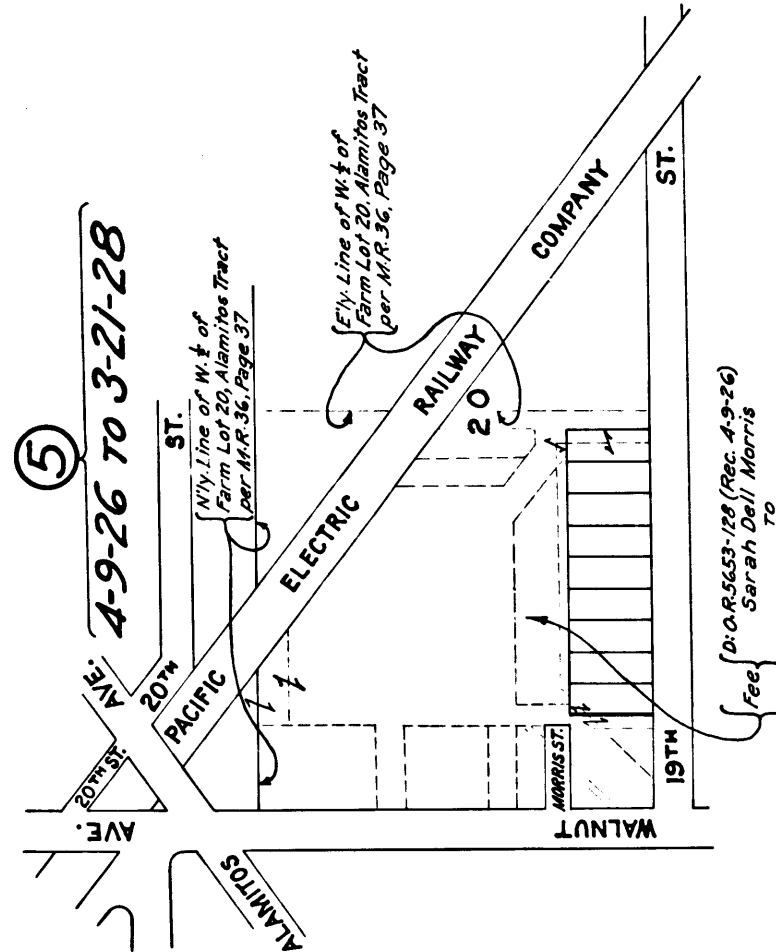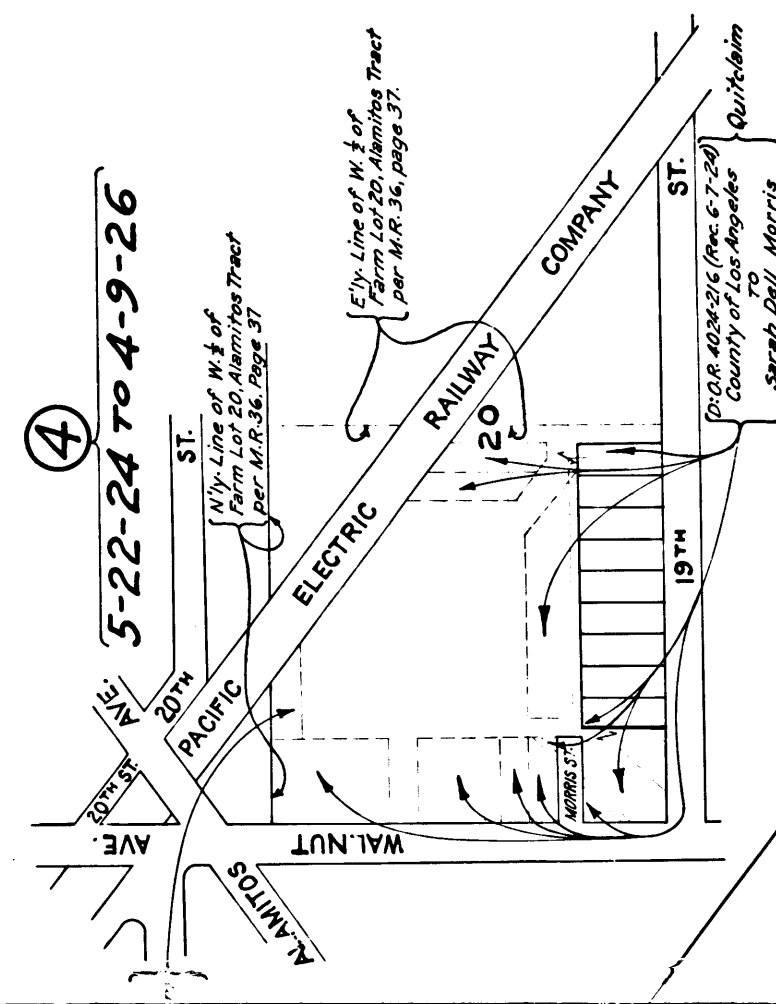

⑦ 9-20-29

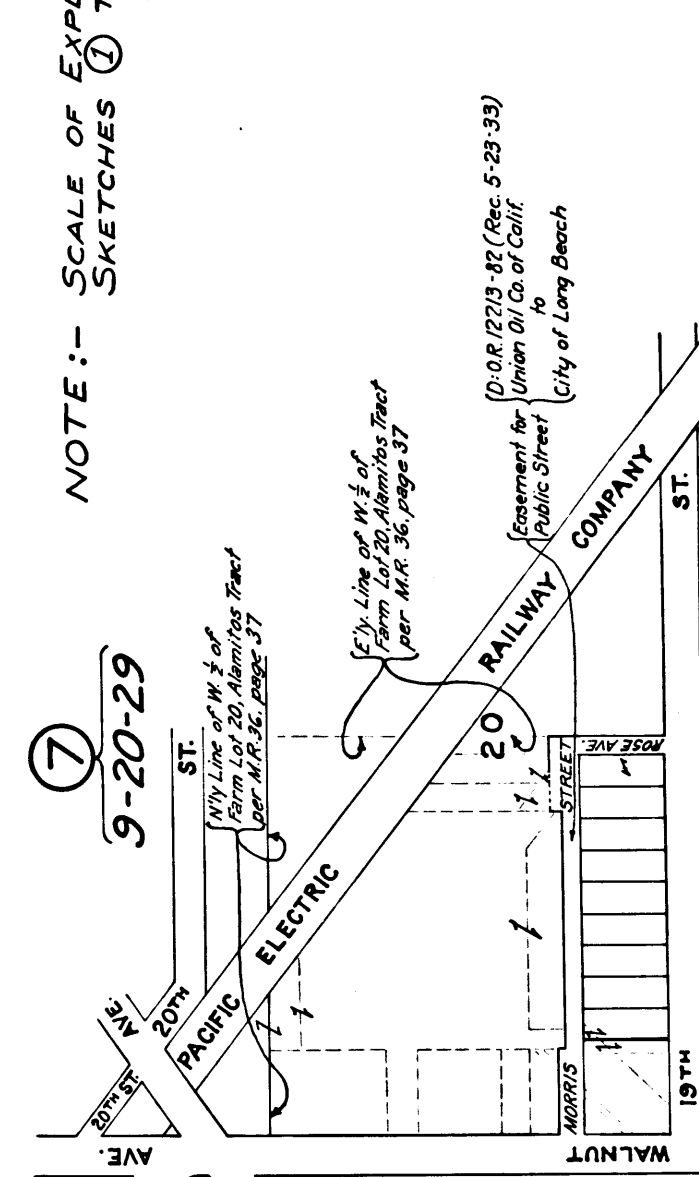

NOTE:- SCALE OF EXPLANATORY SKETCHES ① TO ⑦ IS 1" = 200'

MAP OF COUNTY PROPERTY AT SETTLING BASIN OF


DRAINAGE DISTRICT IMPROVEMENT NO. 1
COUNTY SURVEYORS MAP NO. 8714 (SHEET NO. 1 OF 2 SHEETS)
SCALE: 1 INCH = 40 FEET

J. E. ROCKHOLD COUNTY SURVEYOR
SURVEYED APRIL 1924

Bearings Based On The Bearing Of 19th Street As Shown
On Tract Number 3779 M.B. 41-96.

Field Work By
H. J. Comly
Office Work By
R. E. Taylor

FB 92-132-139

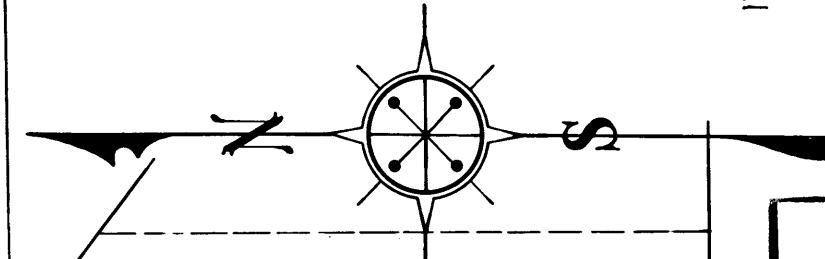

INDEX 30

1215

ROSE AVE.

CS 8714 SHT. 1
A2 OF A2