



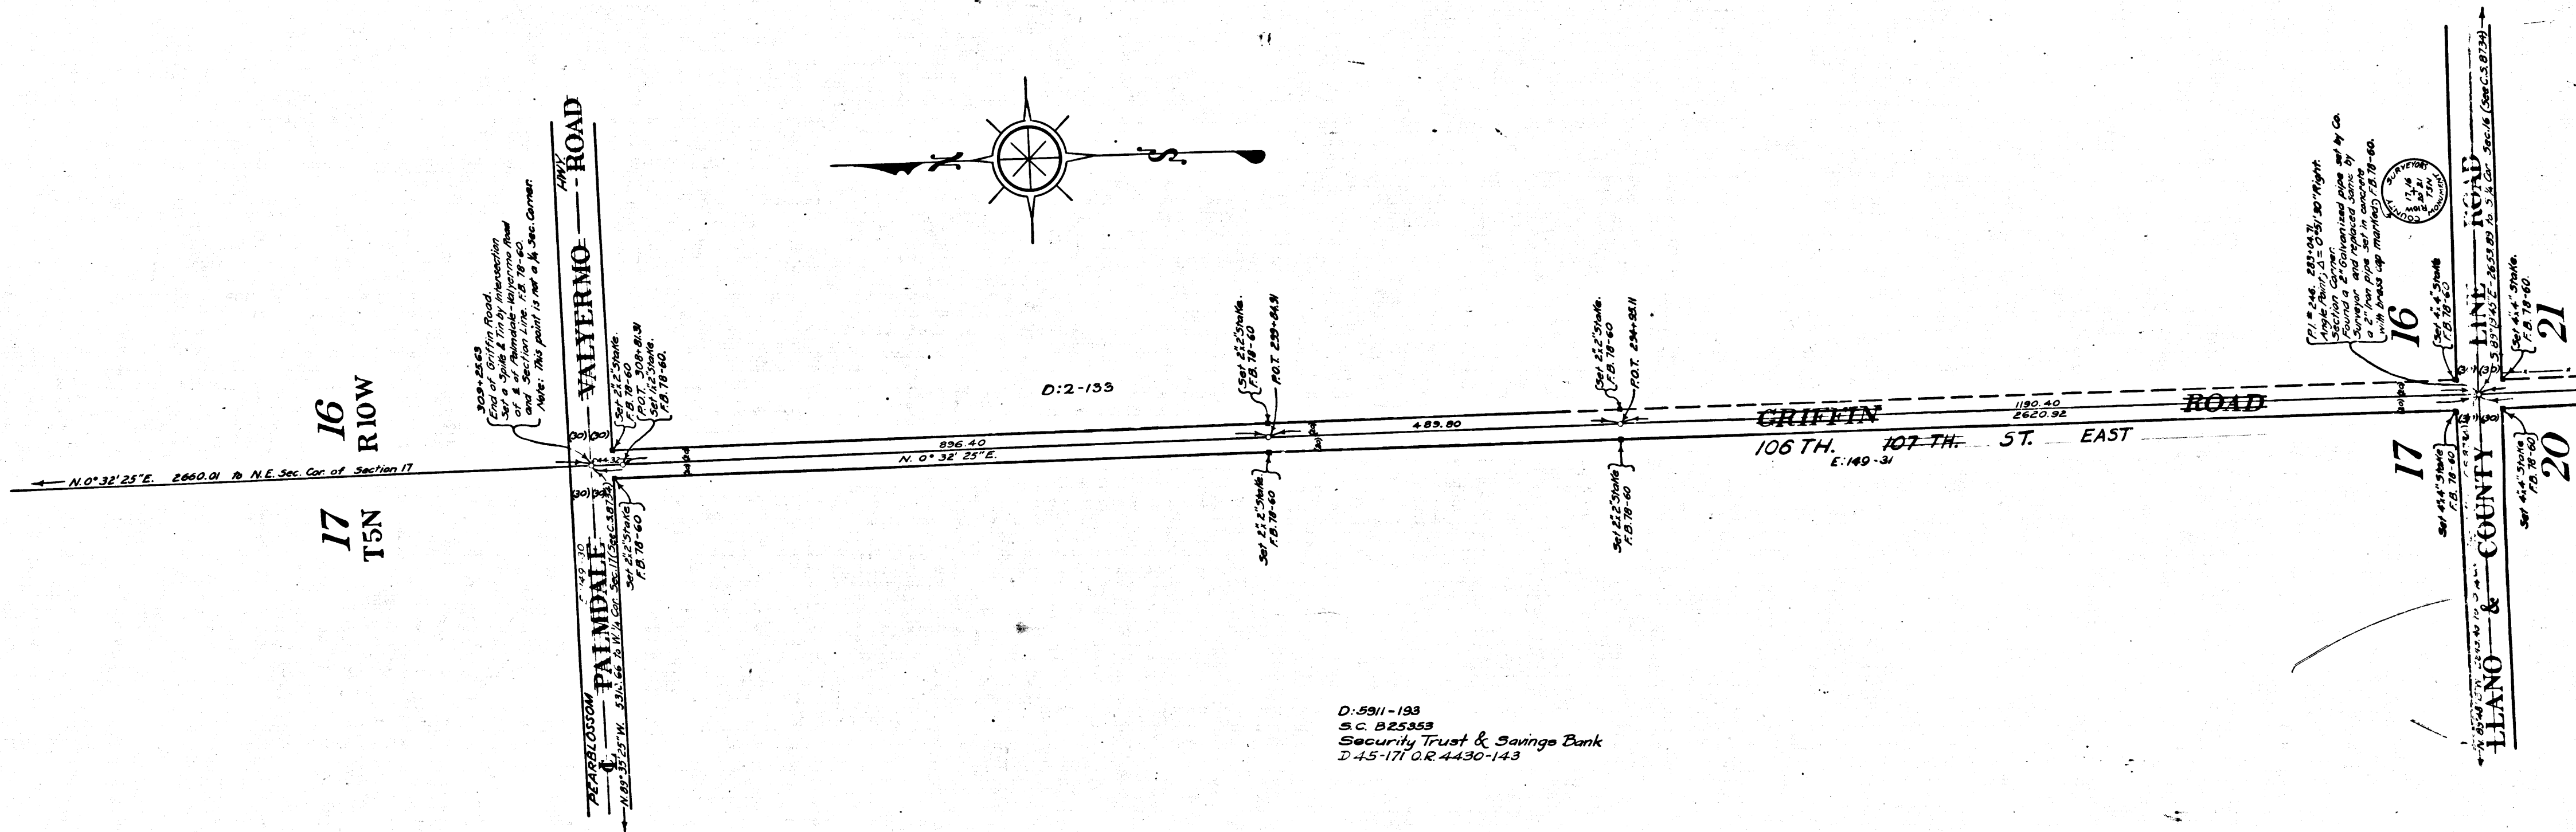


D:59/1-193
 S.C. B25353
 Security Trust & Savings Bank
 D:45-171 O.R. 4430-143

CS 8715-1
 A1 OF A8

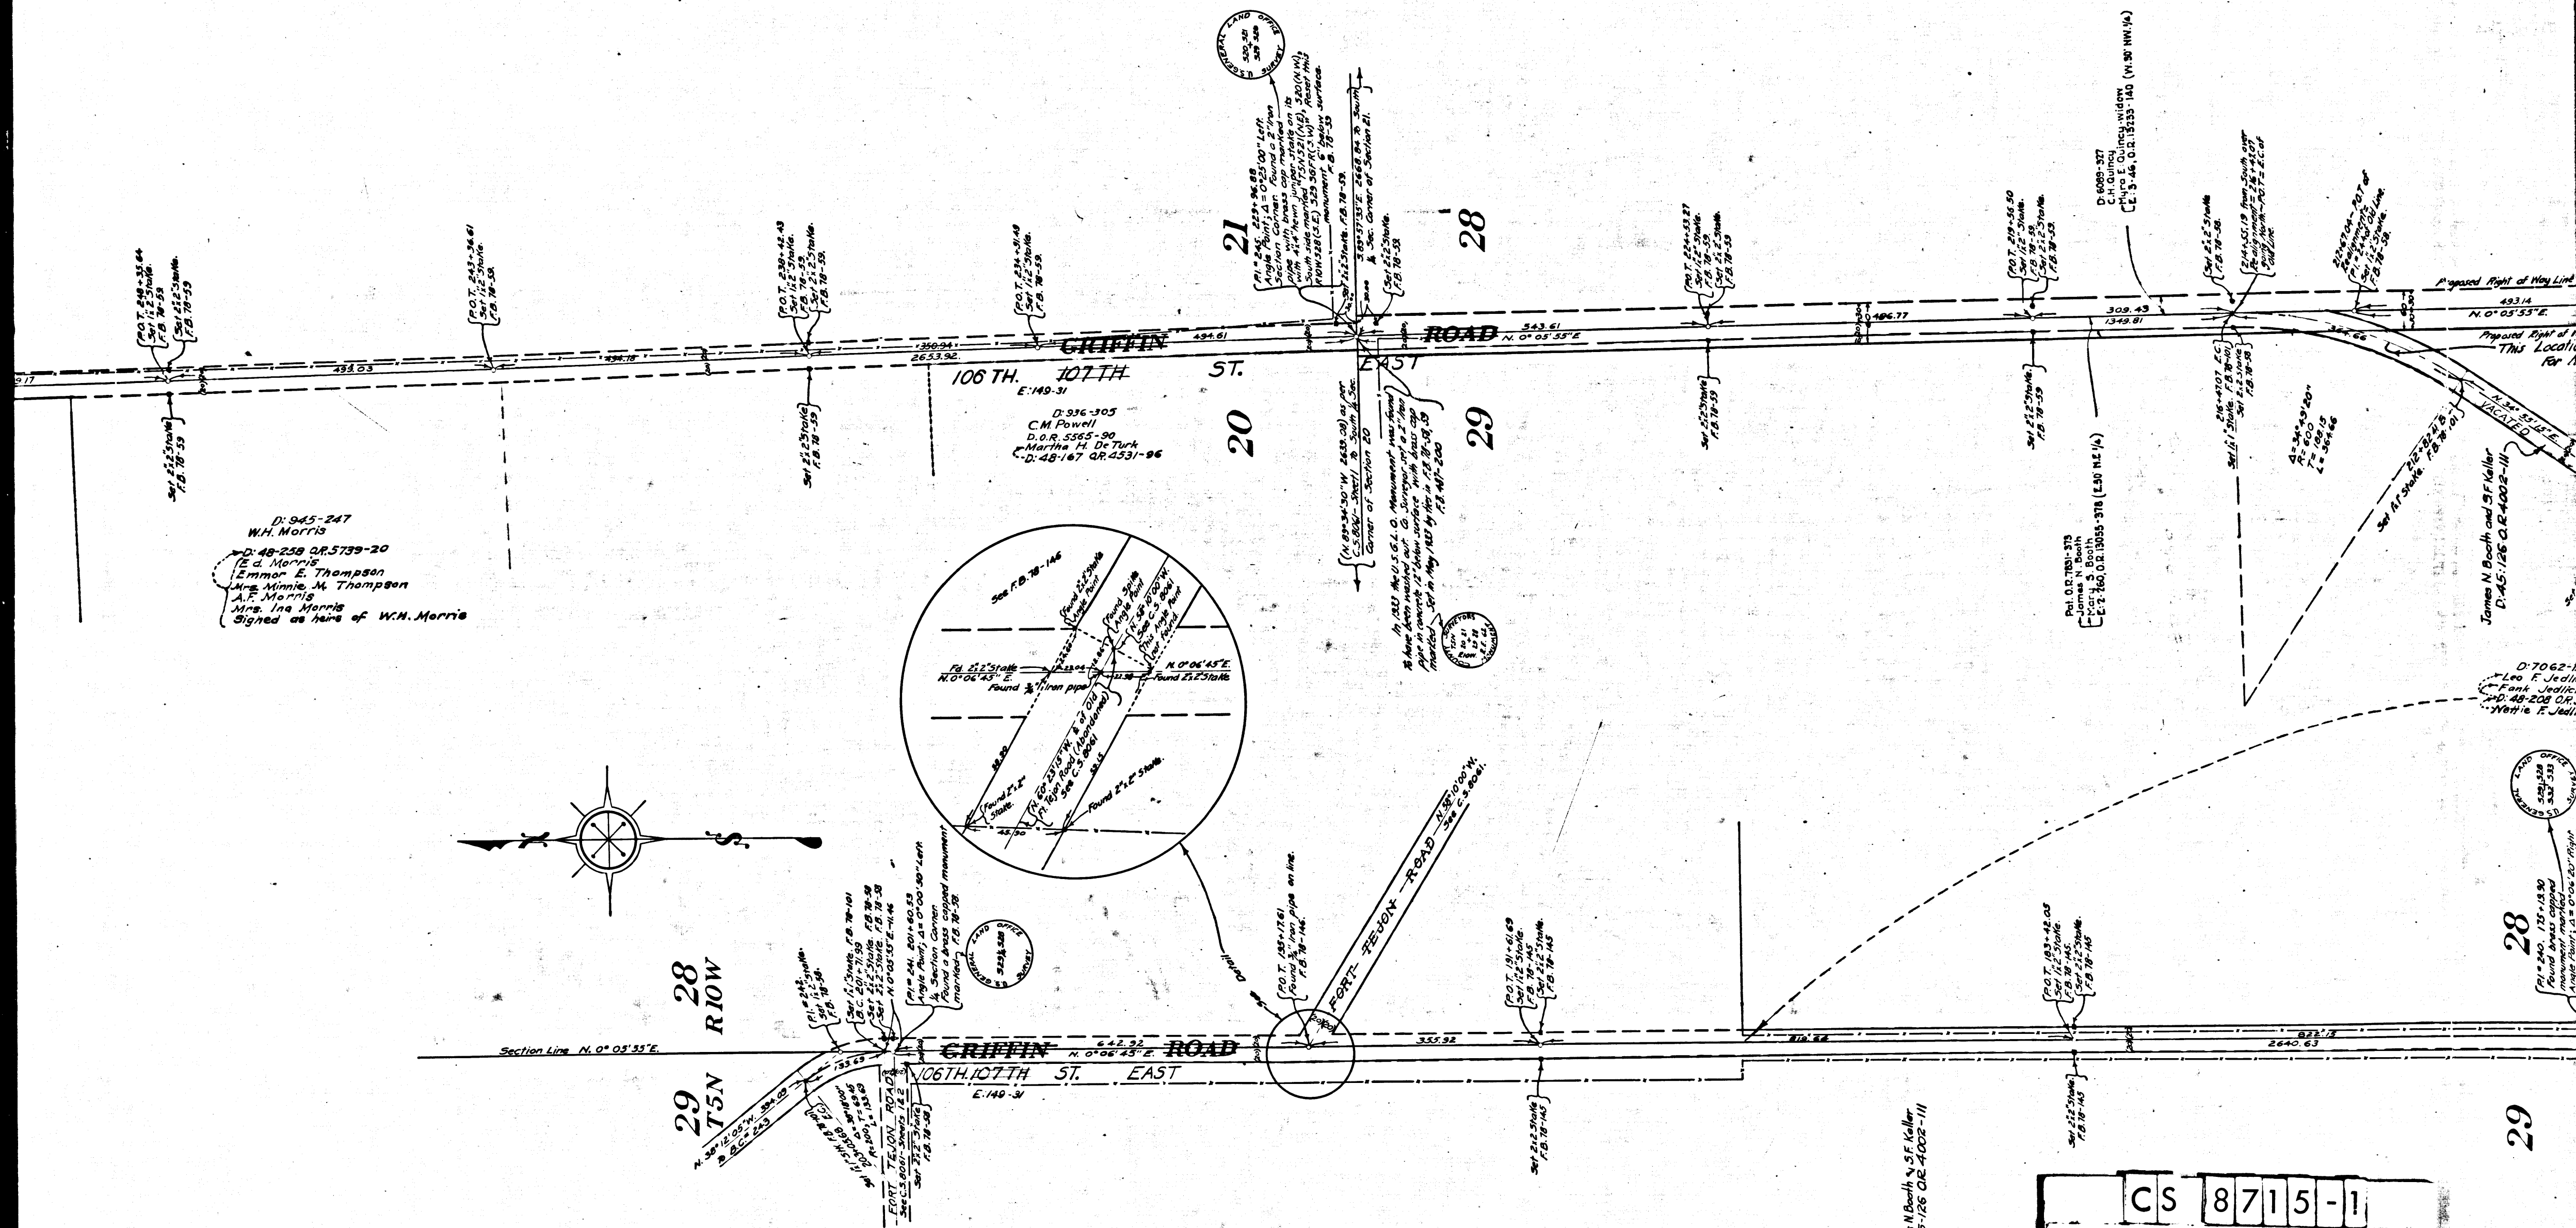

James N. Booth & S.F. Keller
D: 45-126 Q.R. 4002-11


CS 8715-1
A3 OF A8

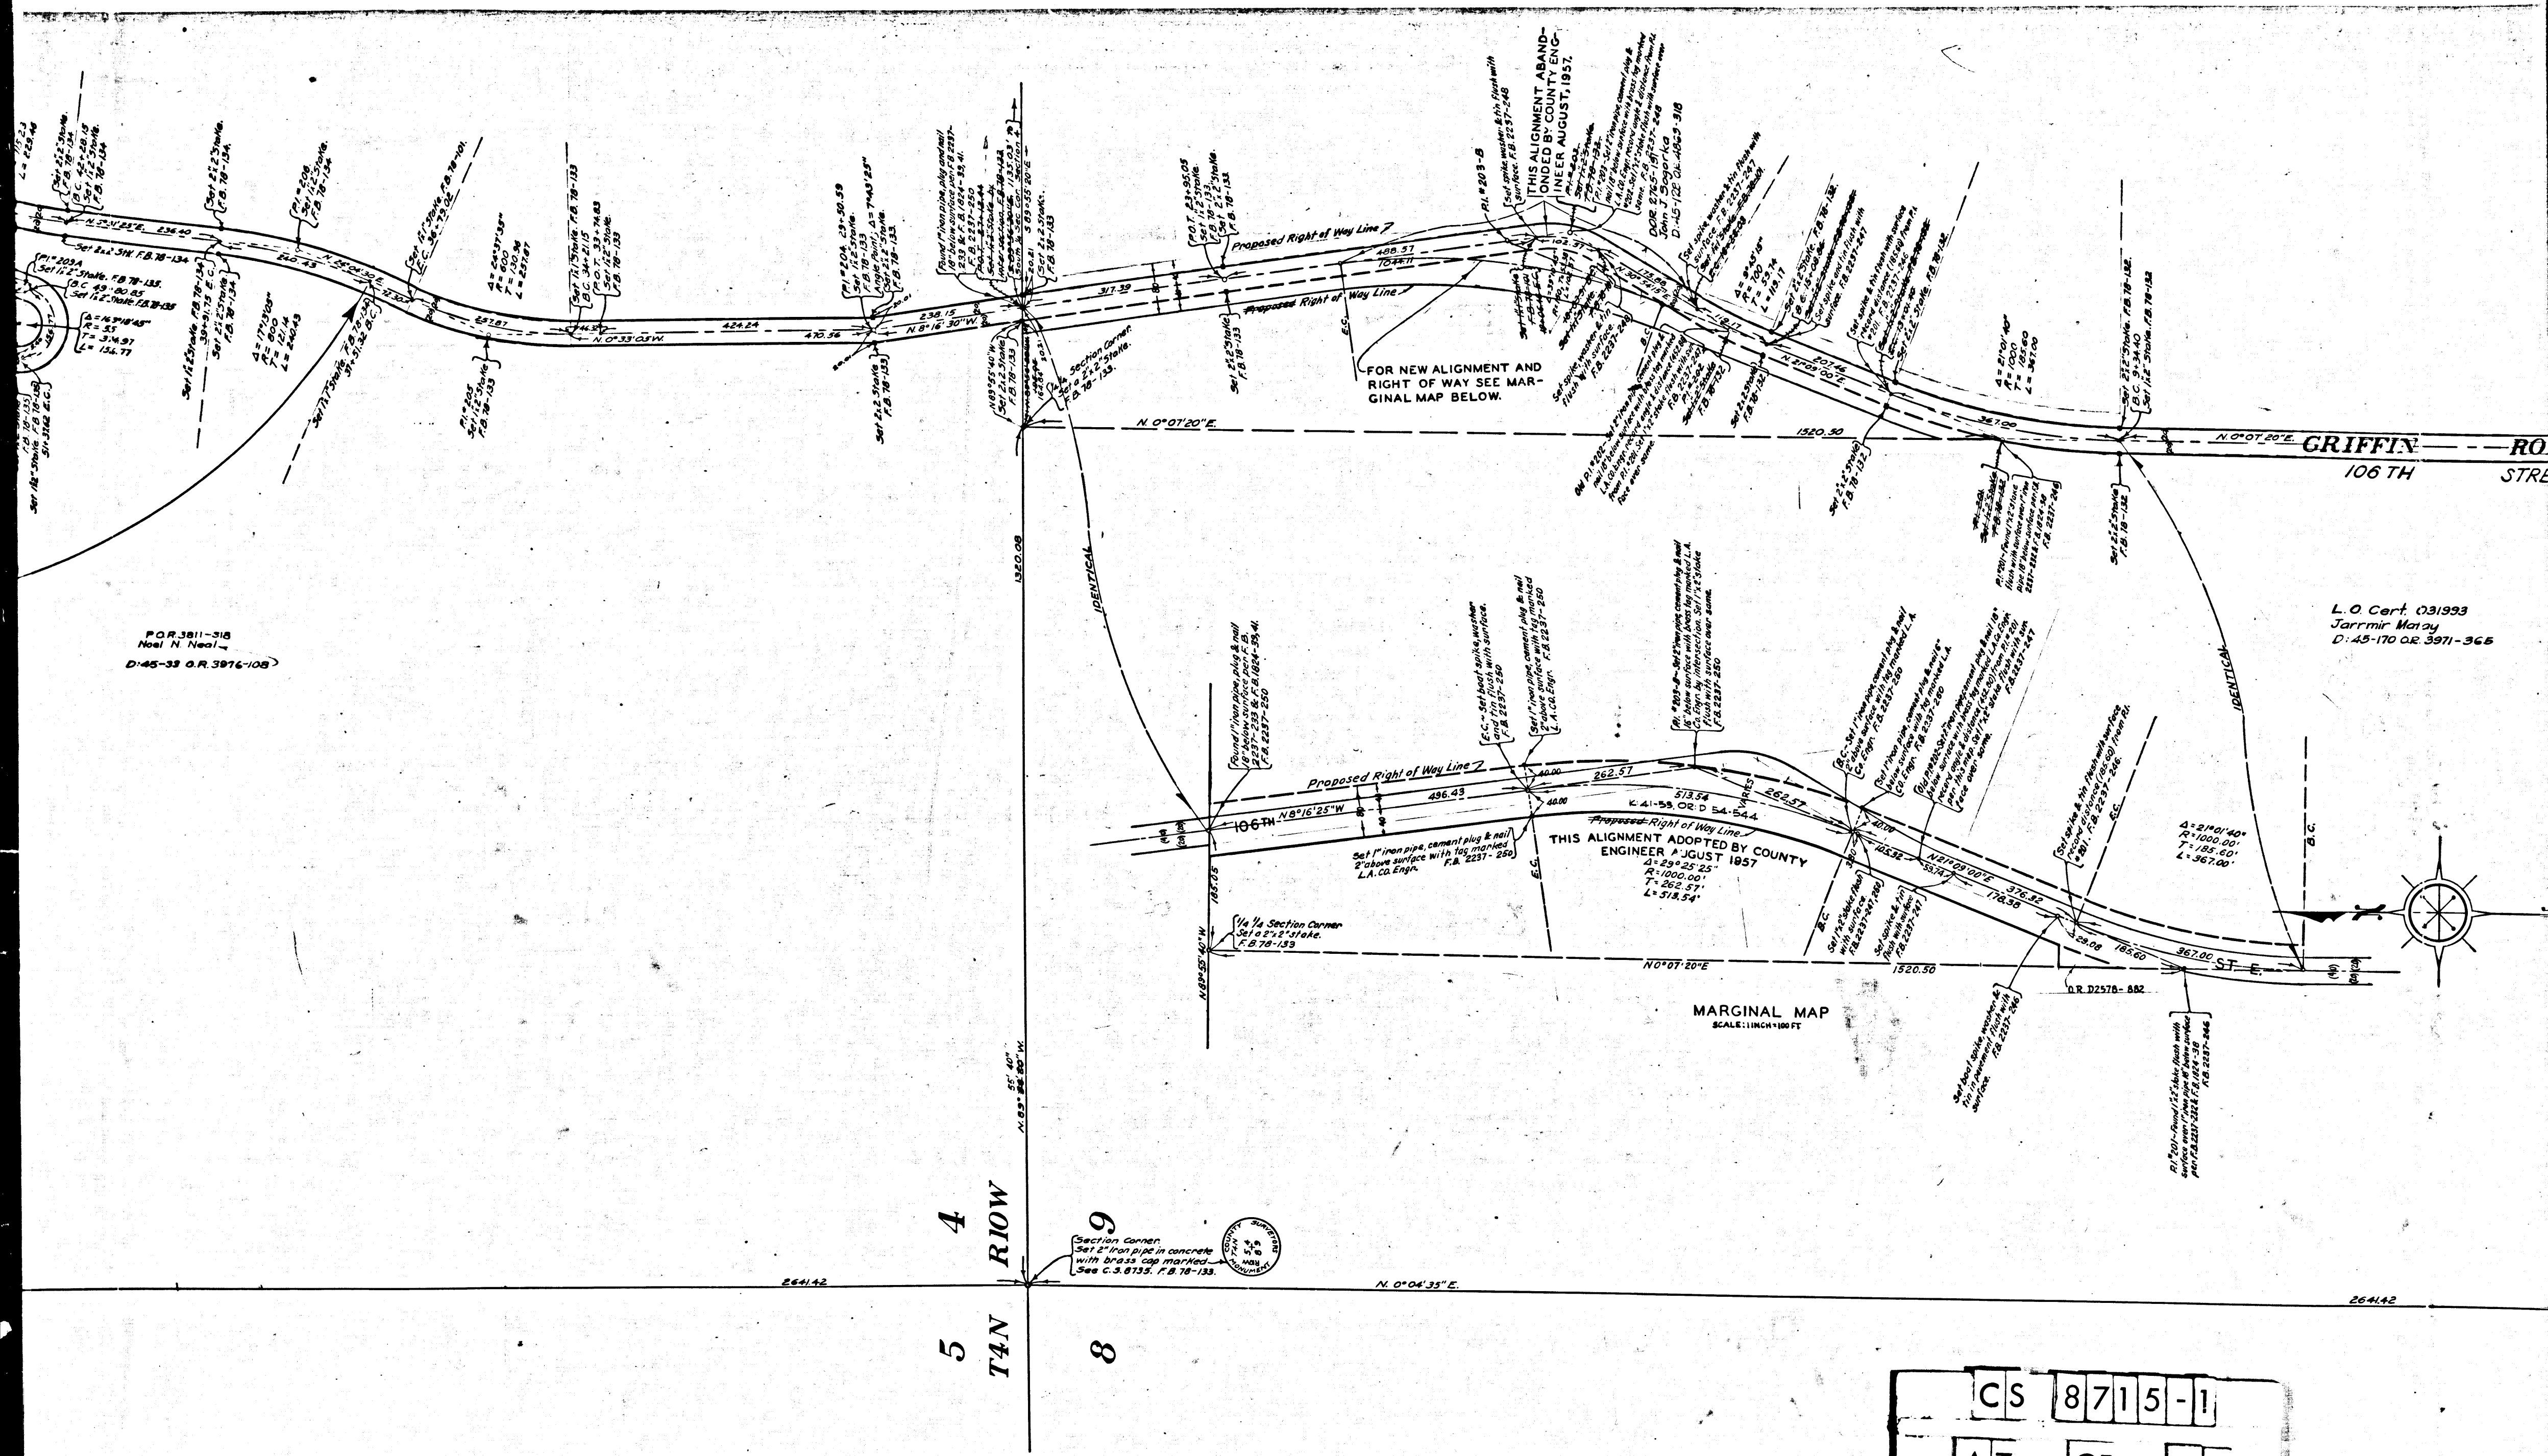

FOR 3811-318
Noel N. Neal
D:45-33 O.R. 3976-108

L.O. Cert. 031993
Jarrmir Moray
D:45-170 O.R. 3971-365


CS	8715-1	
A7	OF	A8

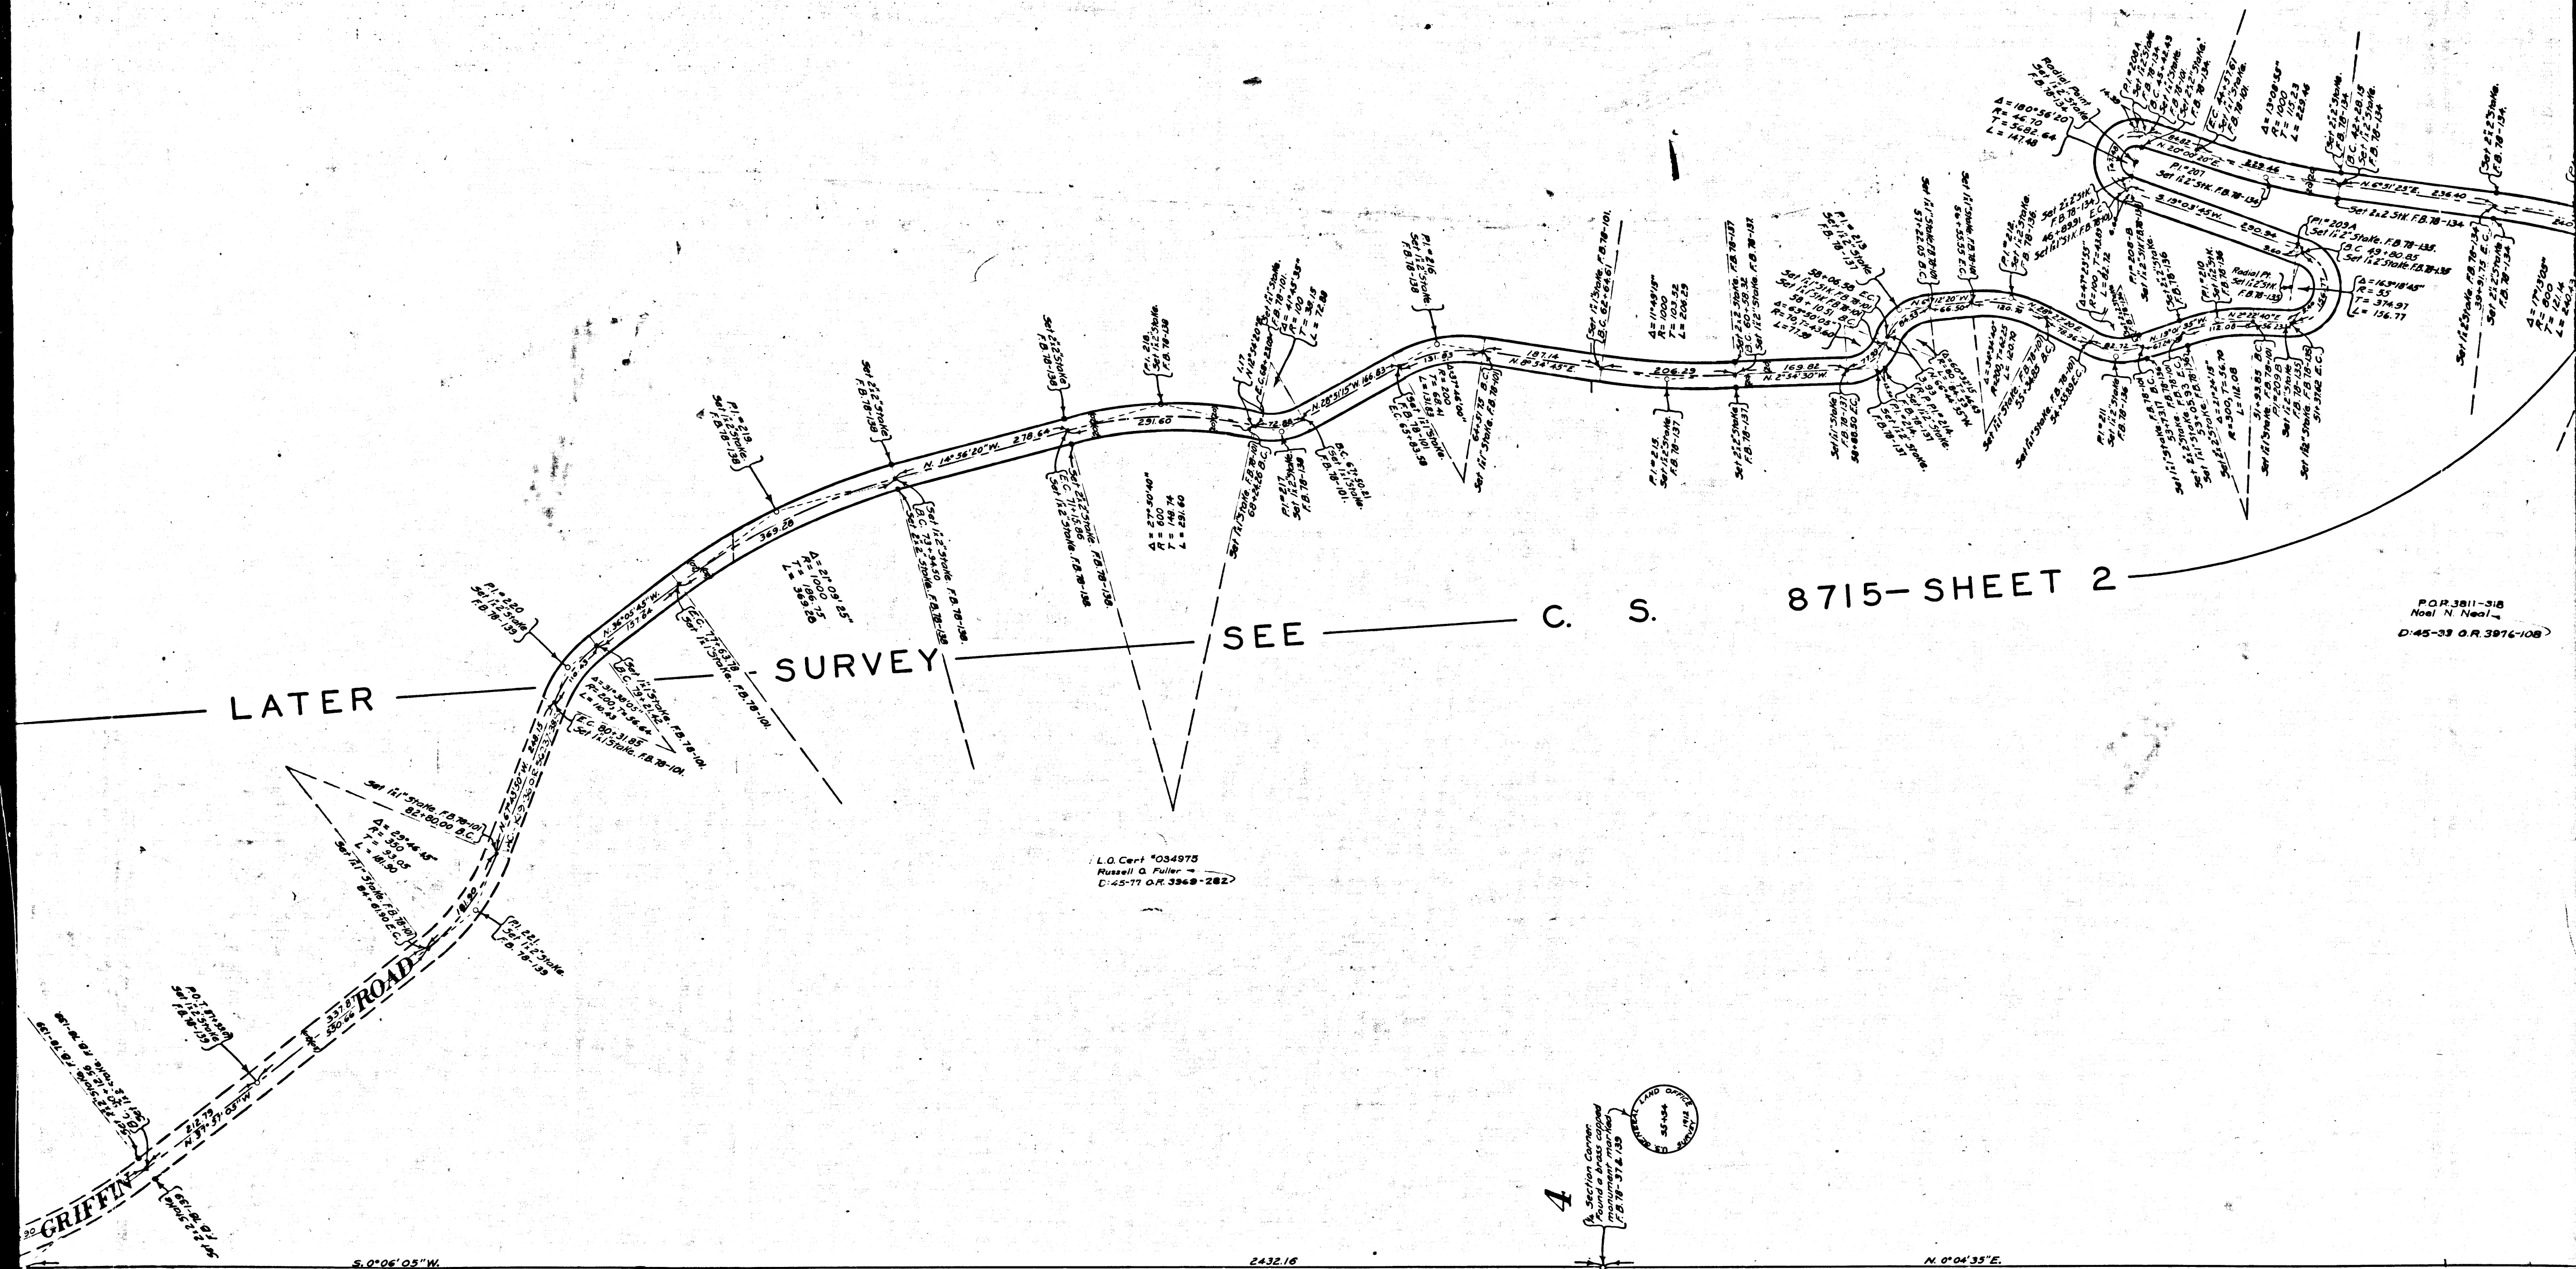

8715-SHEET 2

P.O.R. 3811-318
Noel N. Neal
D-45-33 O.R. 3976-108


CS	8715-1	
A6	OF	A8

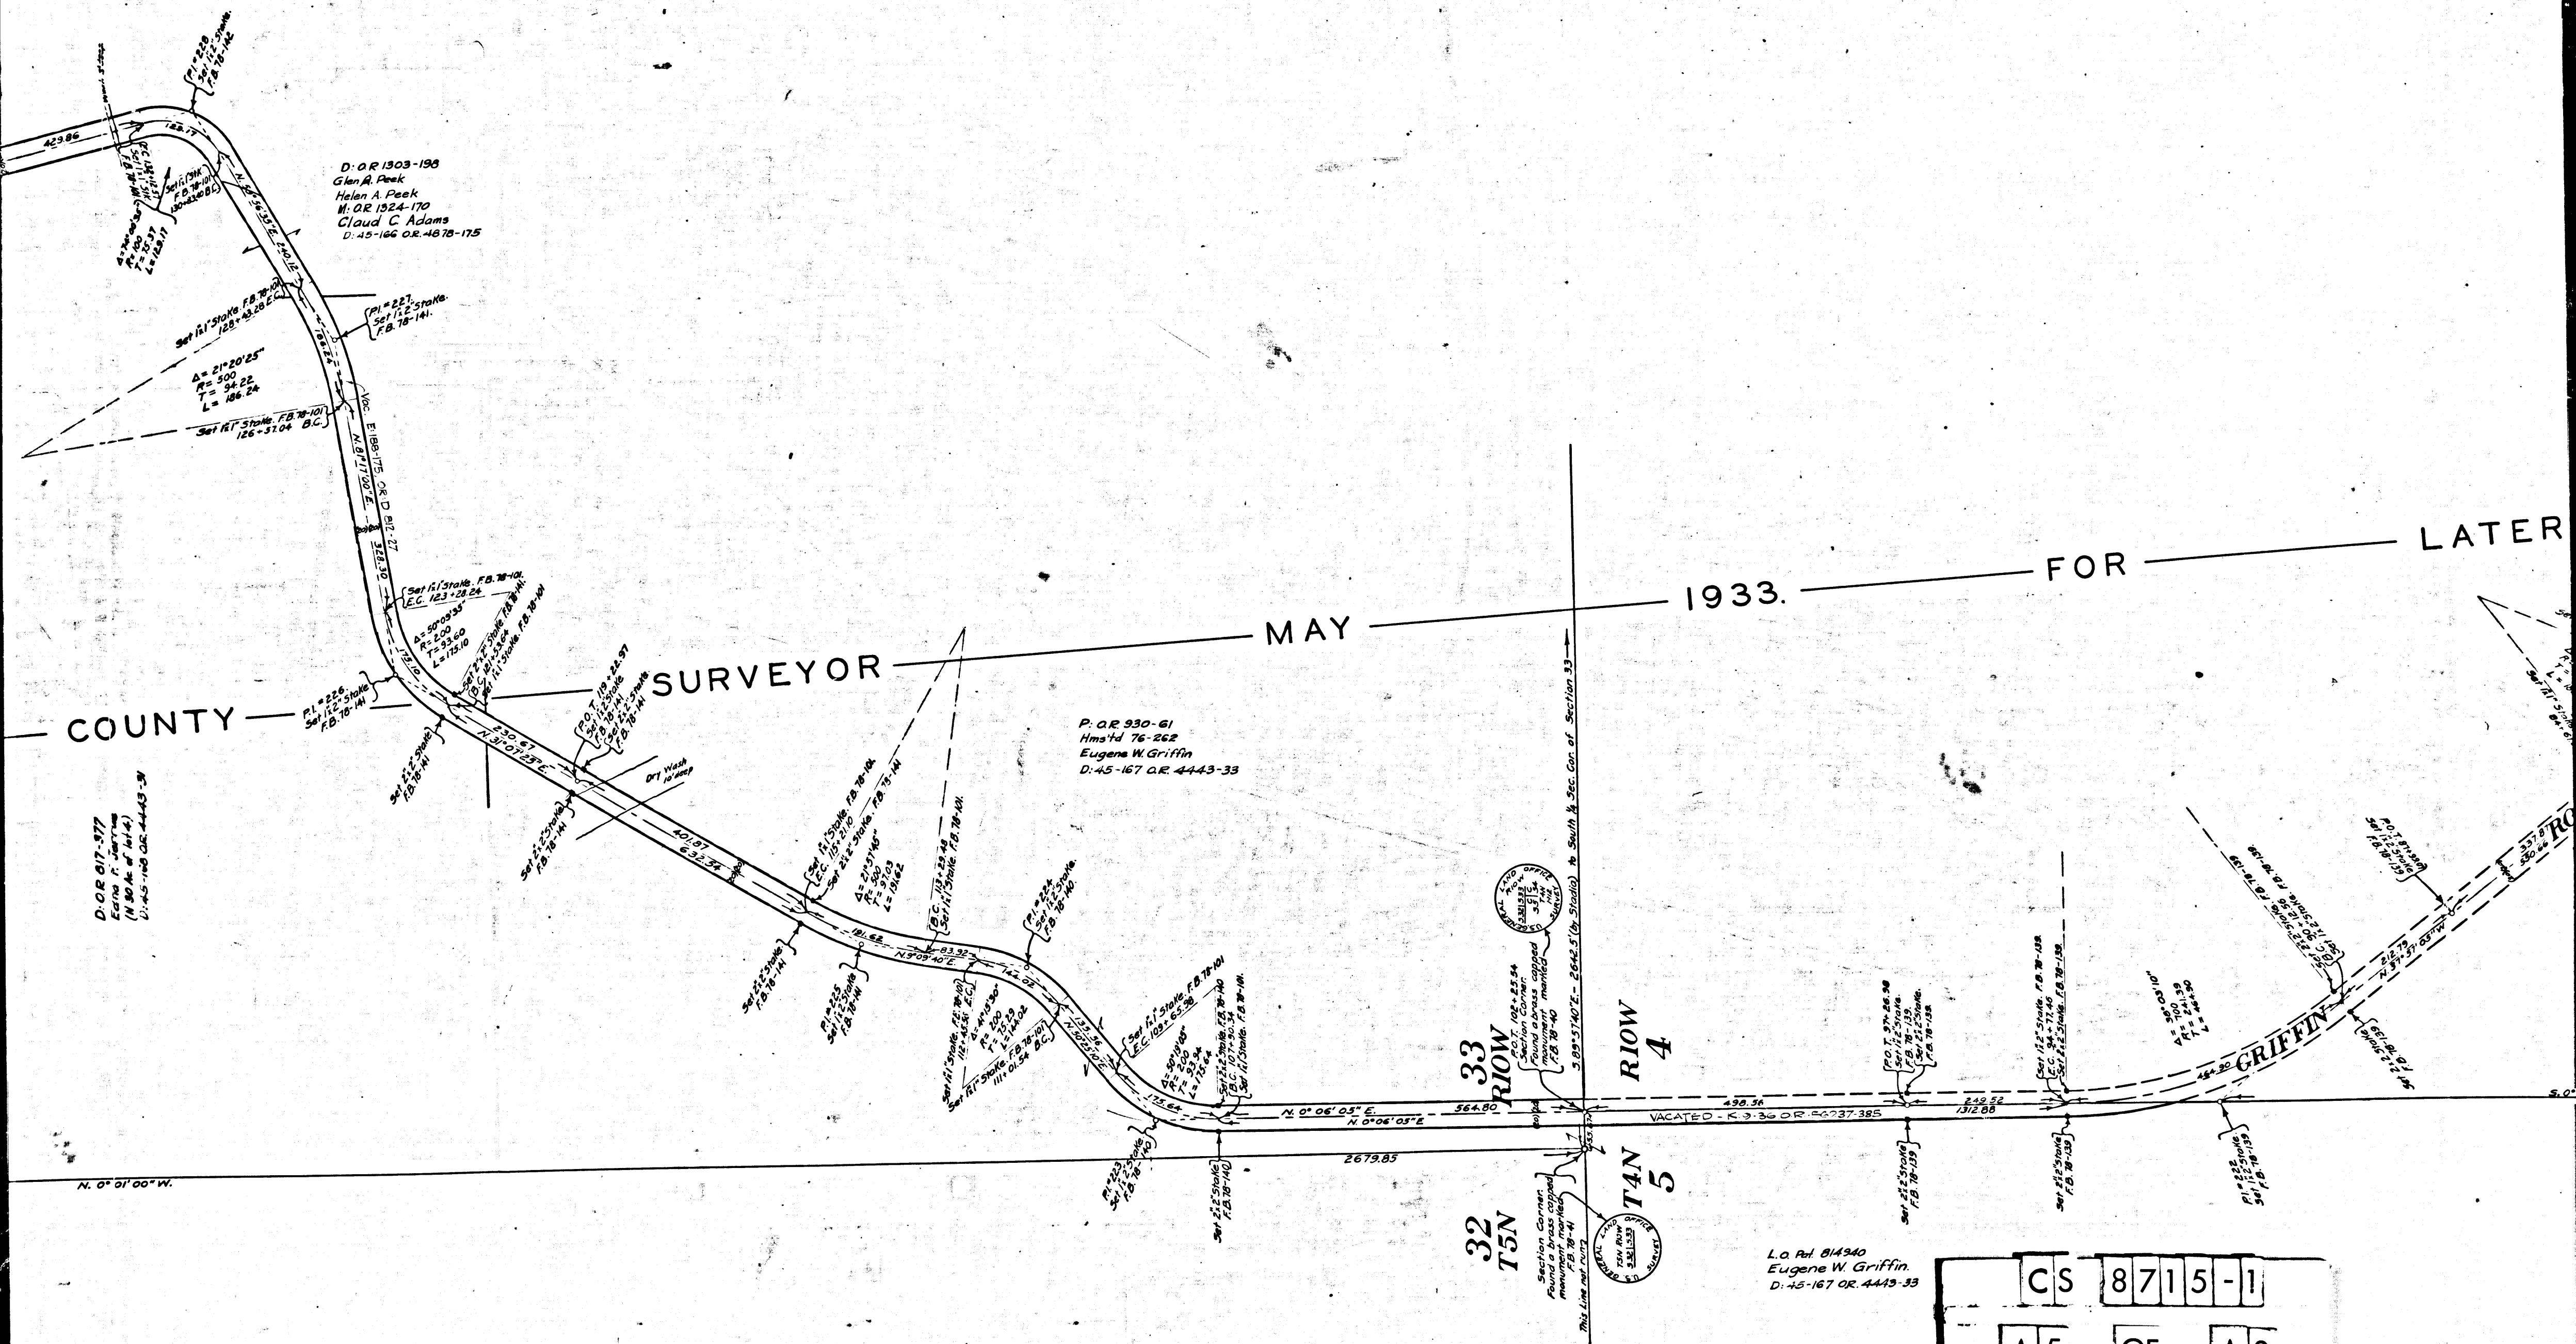


L.O. Pol. 814940
Eugene W. Griffin.
D: 45-167 OR. 4443-33

CS 8715-1

A5 OF A8

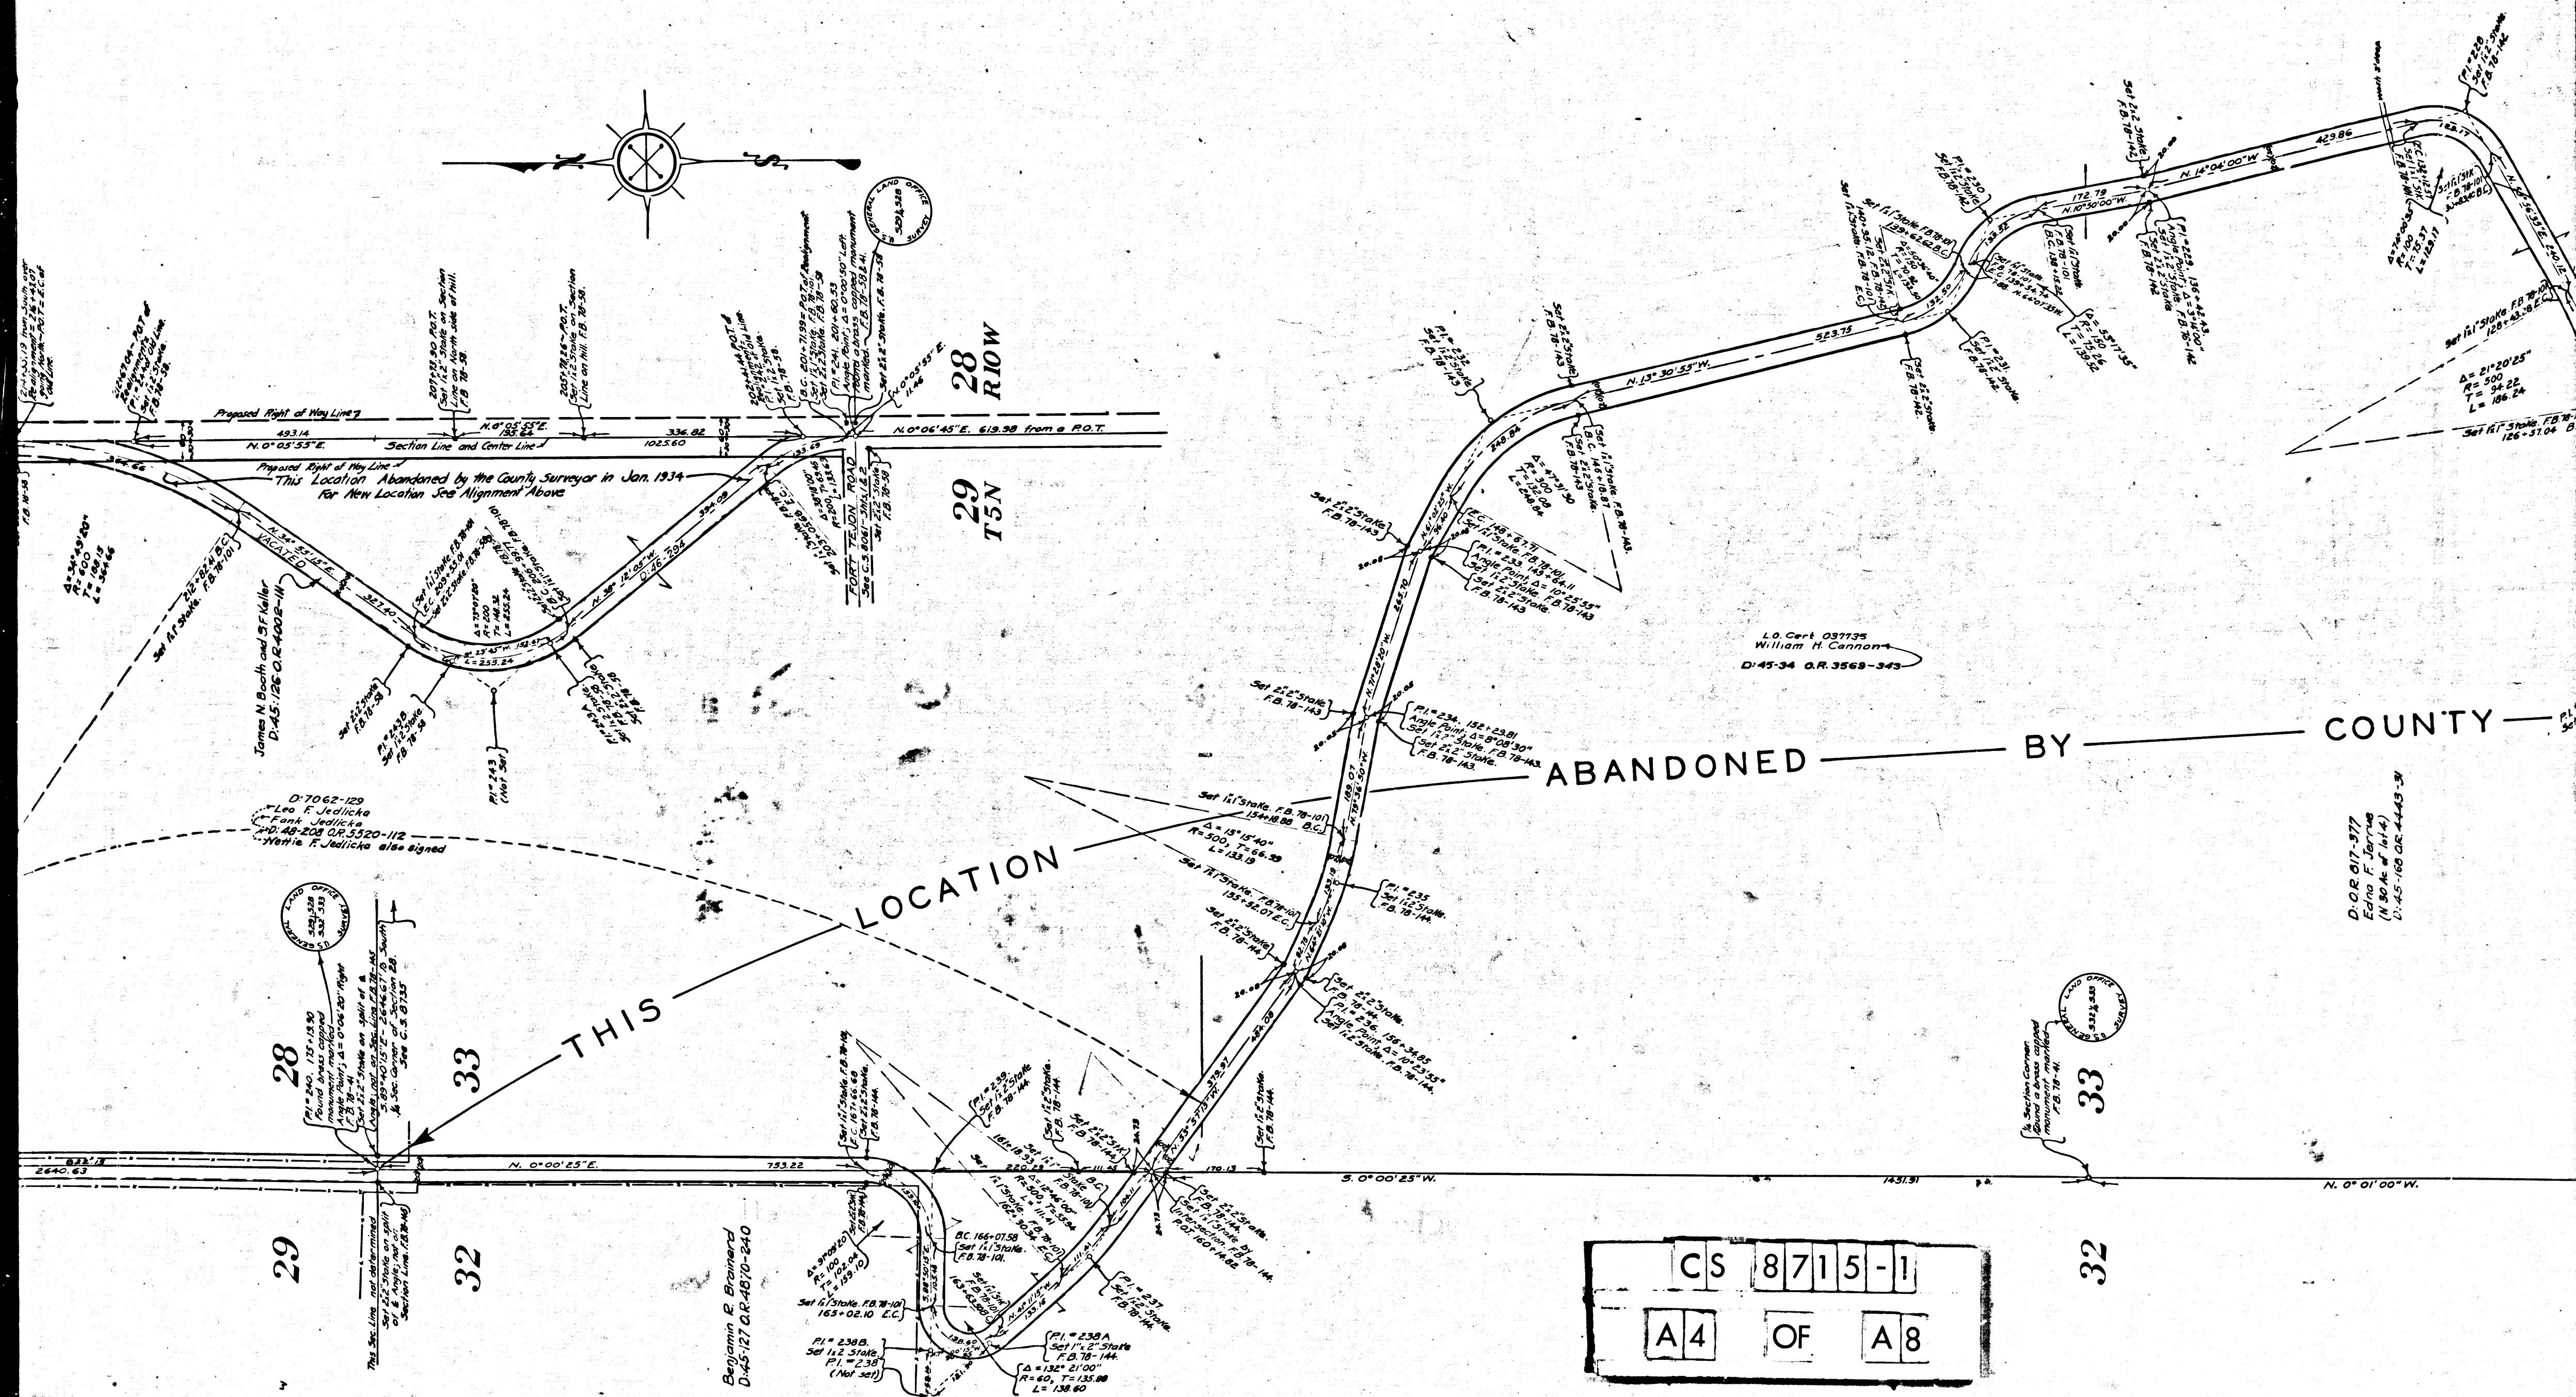

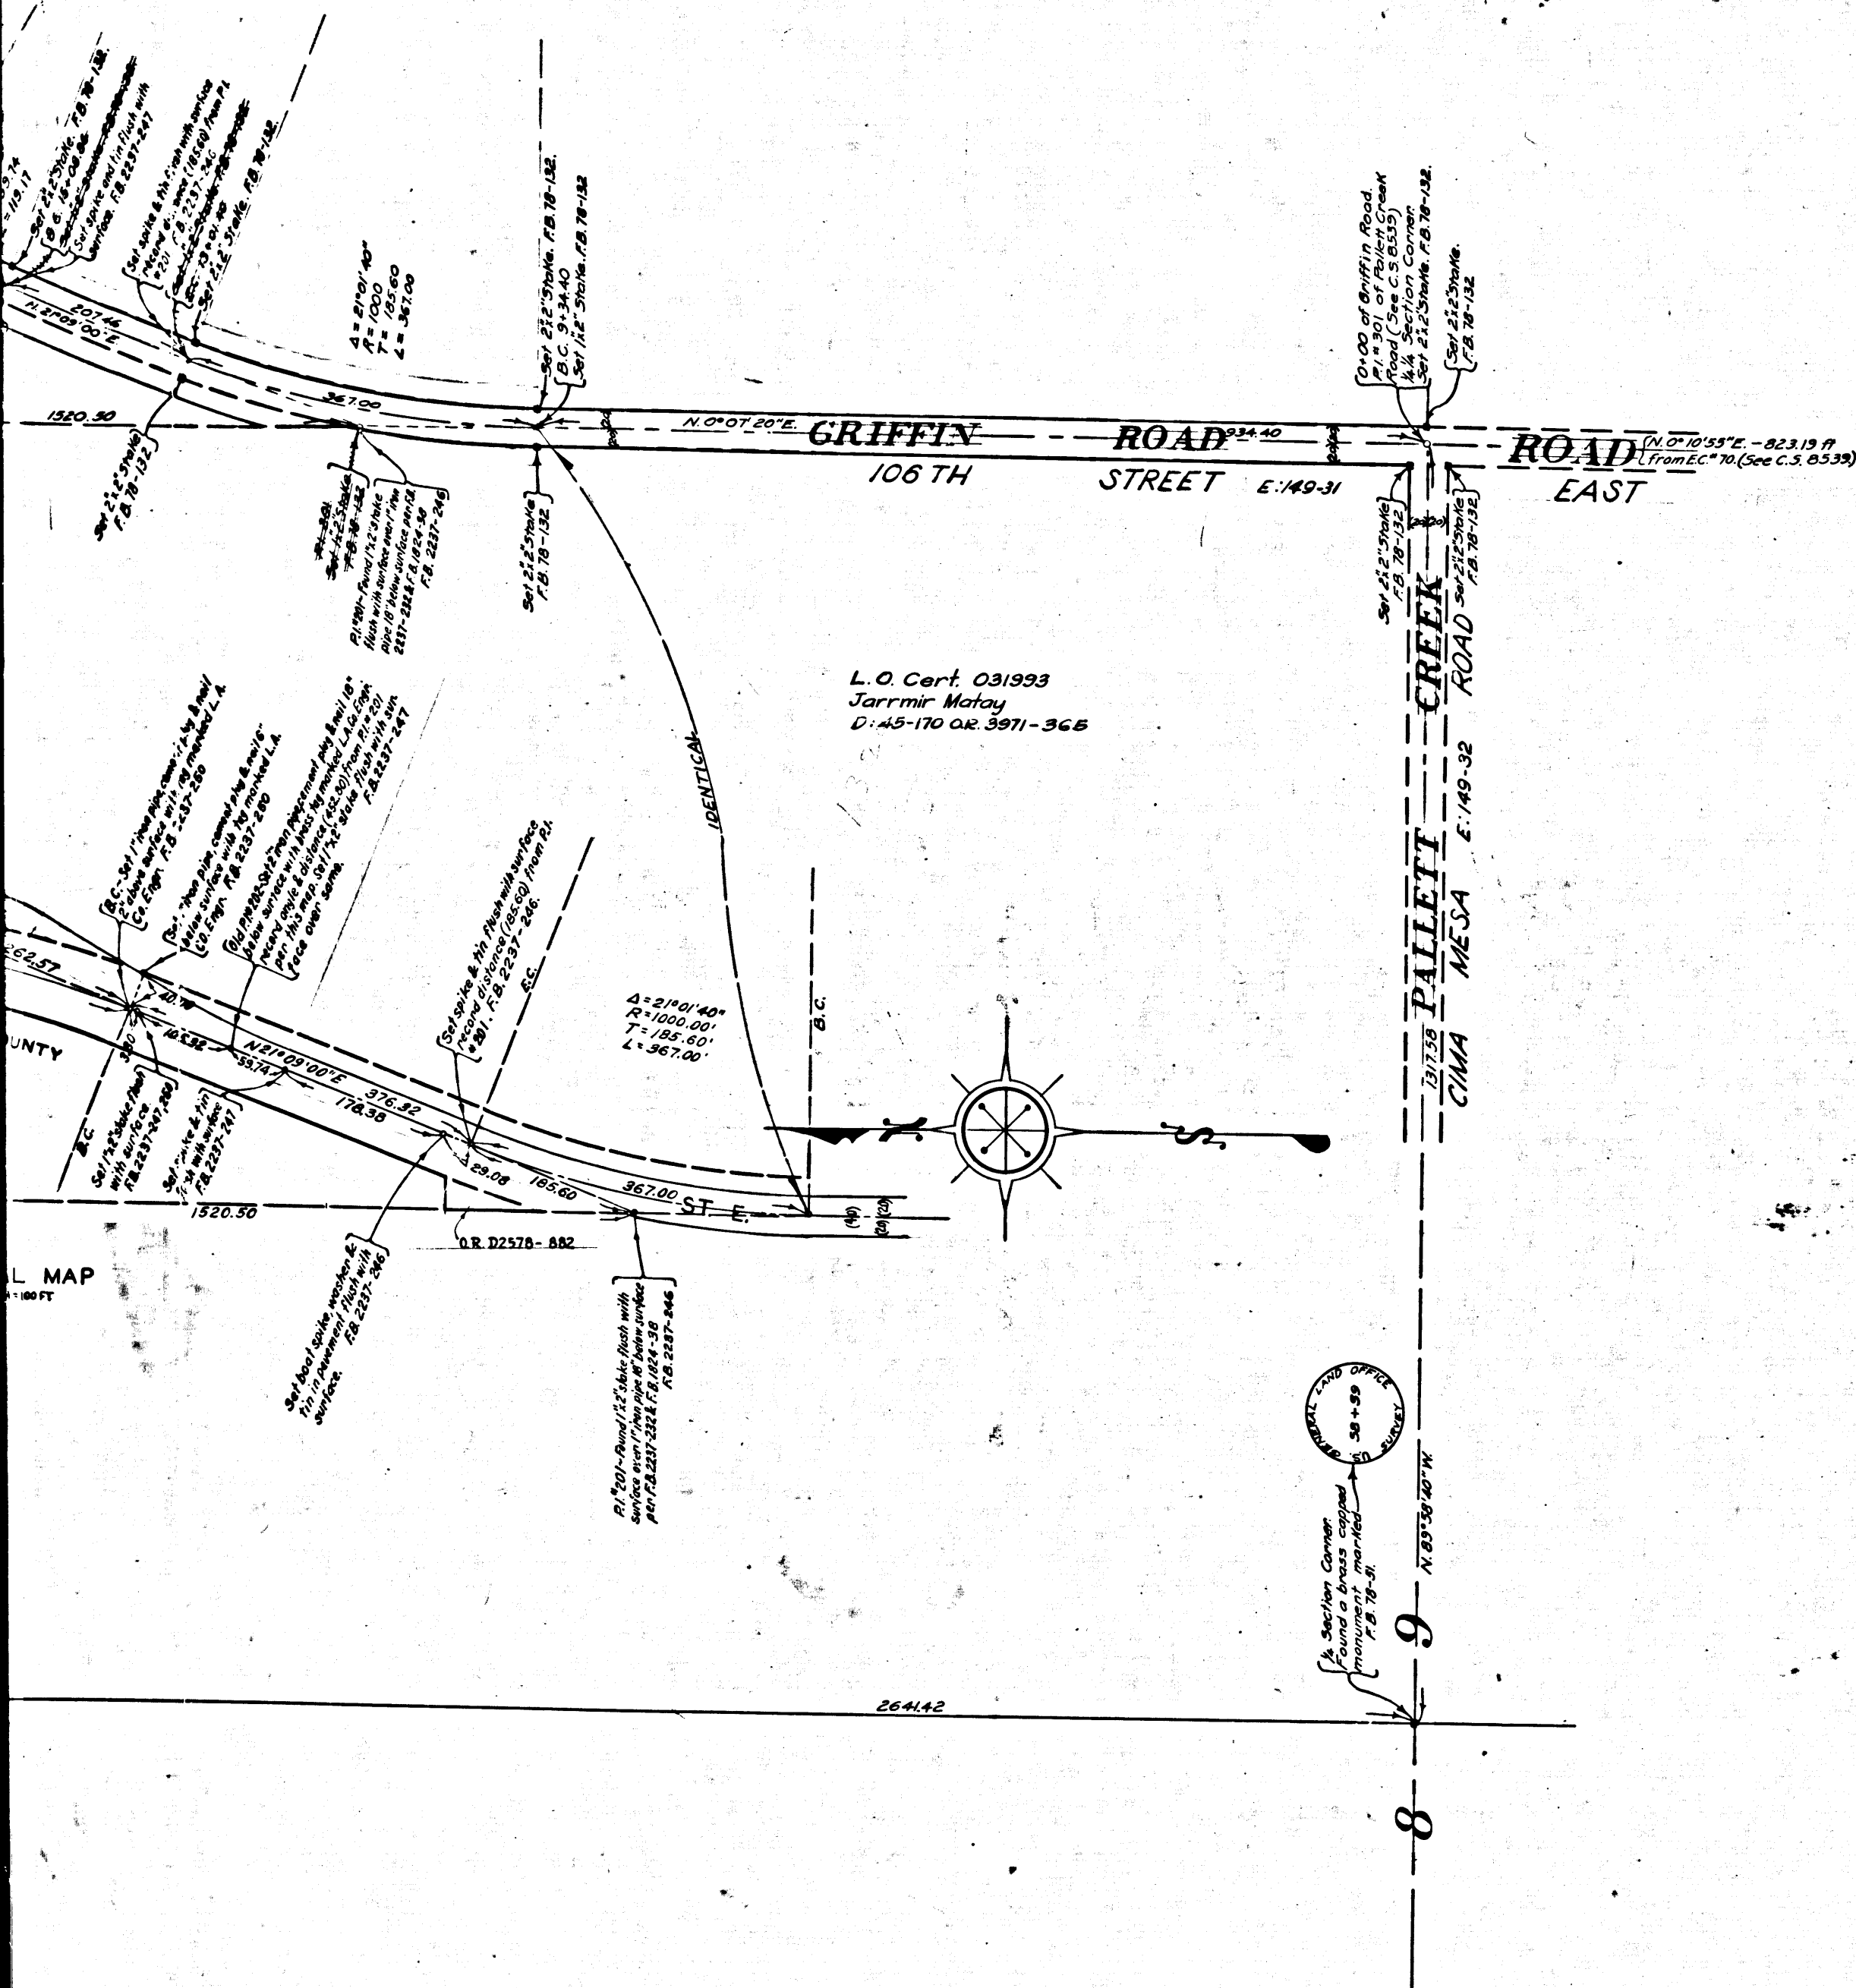

106TH ST. EAST
MAP OF
GRIFFIN ROAD
FROM
CIMA MESA
PALMETTO CREEK ROAD IN SEC. 9-T4N-R10W
TO HWY.
PALMDALE VALYERMO ROAD IN
WEST LINE OF SEC. 16-T5N-R10W

COUNTY SURVEYOR'S MAP No. 8715
SHEET No. 1 OF 2 SHEETS
SCALE: 1 INCH = 100 FEET

J.E. Rockhold COUNTY SURVEYOR
SURVEYED FEBRUARY, 1924.

Surveyed under Instructions of the Board of
Supervisors per Order dated September 18, 1922.
Bearings based on Bearings as shown on
C.S. 8734 & C.S. 8735.

F.B. 78 - Pages 58 to 60 and 132 to 146
Field Work by J.R. McHenry
Office Work by K.R. McPherson
Checked by F.C. Purchase.

FOR PROFILE SEE C.S.B-969
FOR CROSS SECTIONS SEE C.S.B-970-1 & 4

Sht. 58-104
Sht. 66-44

Griffin Rd. (Nly from the S.E. corner of Sec. 29) changed to 107TH St. East. D: 49-148
Revised - New Alignment and Right of Way in Sec. 9, T.4N, R.10W. - August 1957. R.L. Green.

CS	8715-1
A8	OF A8