


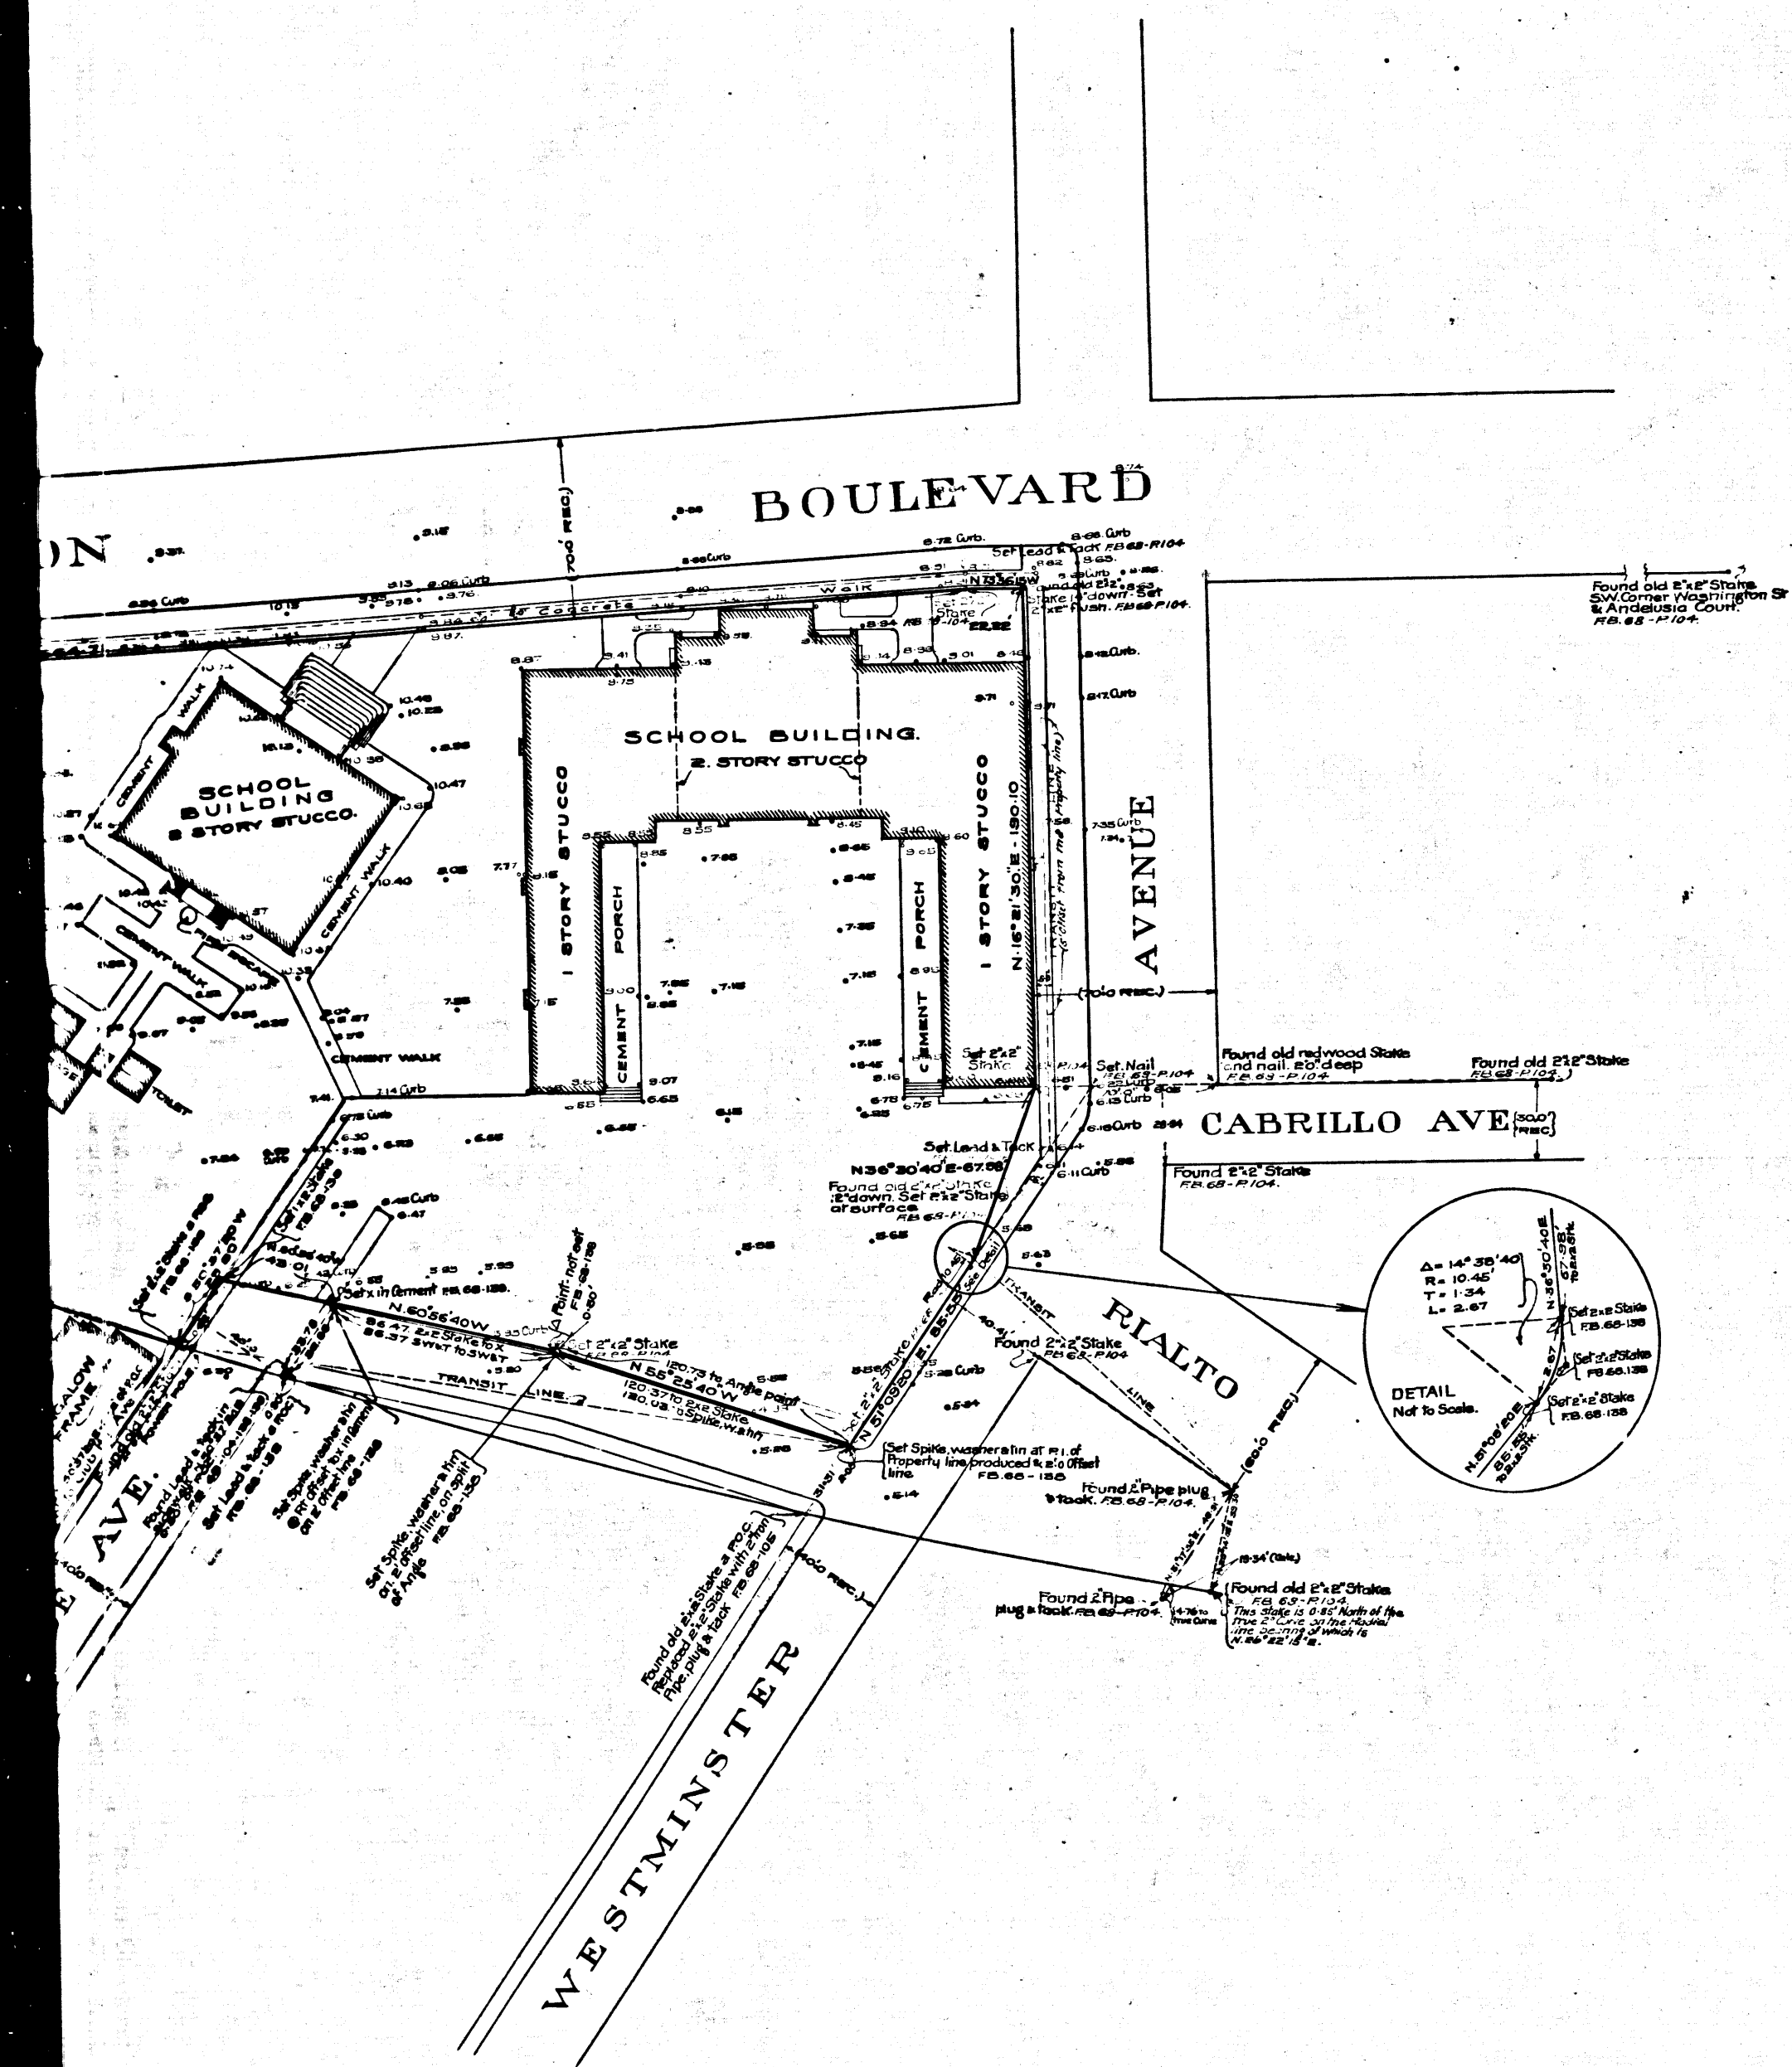

MAP OF MARTHA WASHINGTON SCHOOL GROUNDS IN THE CITY OF VENICE

COUNTY SURVEYORS MAP N°-8716

Scale 1 Inch = 40 feet

J.E. Rockhold County Surveyor

SURVEYED UNDER INSTRUCTIONS OF THE
BOARD OF SUPERVISORS PER ORDER DATED
MAY-5-1924. BEARINGS BASED ON THE BEARING
OF WASHINGTON BOULEVARD AS SHOWN ON THE
VENICE OF AMERICA PLAT N°3. PER M.B. 7-146

P.B. 68-104 b 115

FIELD WORK BY H.I. COMLY
OFFICE WORK BY H.M. HIGGINS
CHECKED BY K.R. McPHERSON

CS	8716
A2	OF A2

Shit 23