


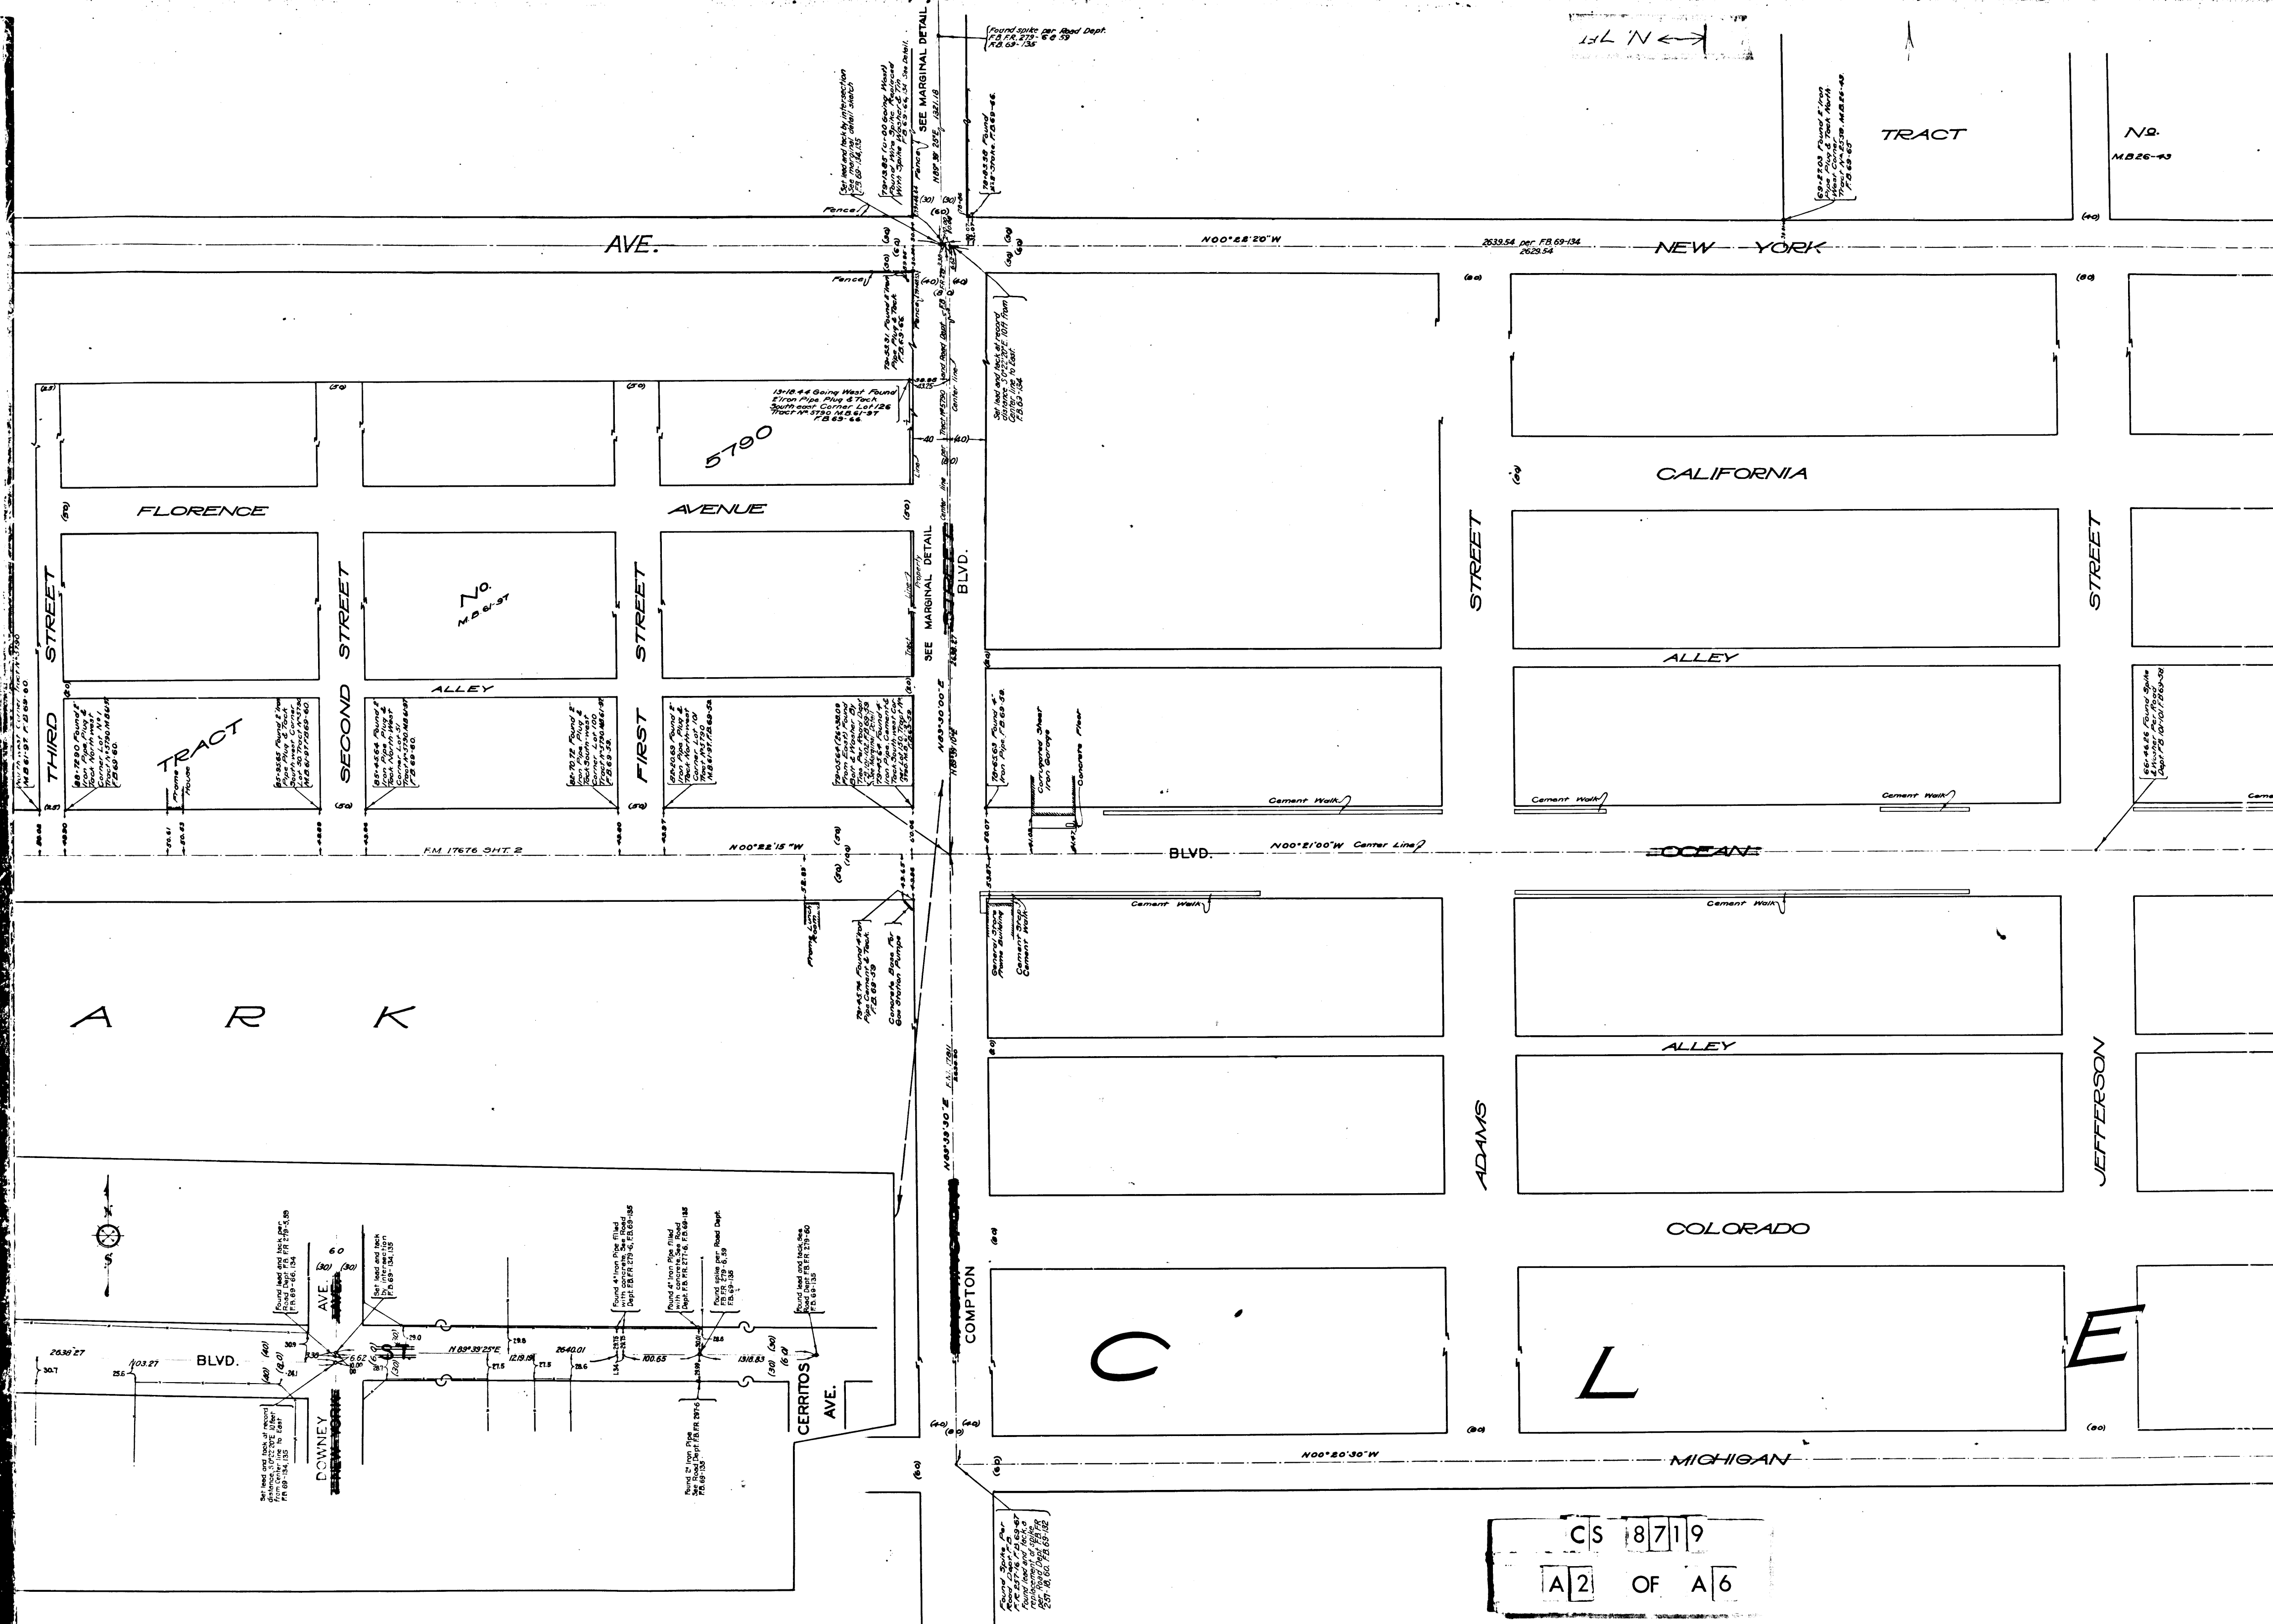

66-479 Round 4" Iron Pipe
Cement 10'0" x 10'0" x 10'0"
Cement 10'0" x 10'0" x 10'0"
Cement 10'0" x 10'0" x 10'0"
Cement 10'0" x 10'0" x 10'0"

66-479 Round 4" Iron Pipe
Cement 10'0" x 10'0" x 10'0"
Cement 10'0" x 10'0" x 10'0"
Cement 10'0" x 10'0" x 10'0"
Cement 10'0" x 10'0" x 10'0"

AVENUE

N00°22'30"W

NEW YORK

N00°21'25"W

AVENUE

N00°21'25"

AVENUE

STREET

CALIFORNIA

AVENUE

A

STREET

ALLEY

ALLEY

AVENUE BLVD.

N00°21'00"W

ALLEY

N00°21'00"W

AVENUE BLVD.

AVENUE

MADISON

COLORADO

AVENUE

A

MONROE

AVENUE

N00°20'00"W

MICHIGAN

N00°19'40"W

AVENUE

MAPLE AVE.

CS 8719
A3 OF A6

NEW YORK

TRACT

INDIANA

INDUSTRIAL AVE.

TRACT No. 708

AMSELL AVE.

AVENUE

TRACT | T

AMSELL

CURTIS

N O.
M.D.79-47-48

AVENUE

AVENUE

TRACT ALLEY

Found A Row of
2" x 2" Stakes
1-2-40

ALGIN

TRACT

PARAMOUNT — ~~OCEAN~~

N 00° 20' 30" W Cen


10 FEB 1955

AVE

~~MAPLE~~

C	S	8	7	1	9
---	---	---	---	---	---



A 5 OF A 6

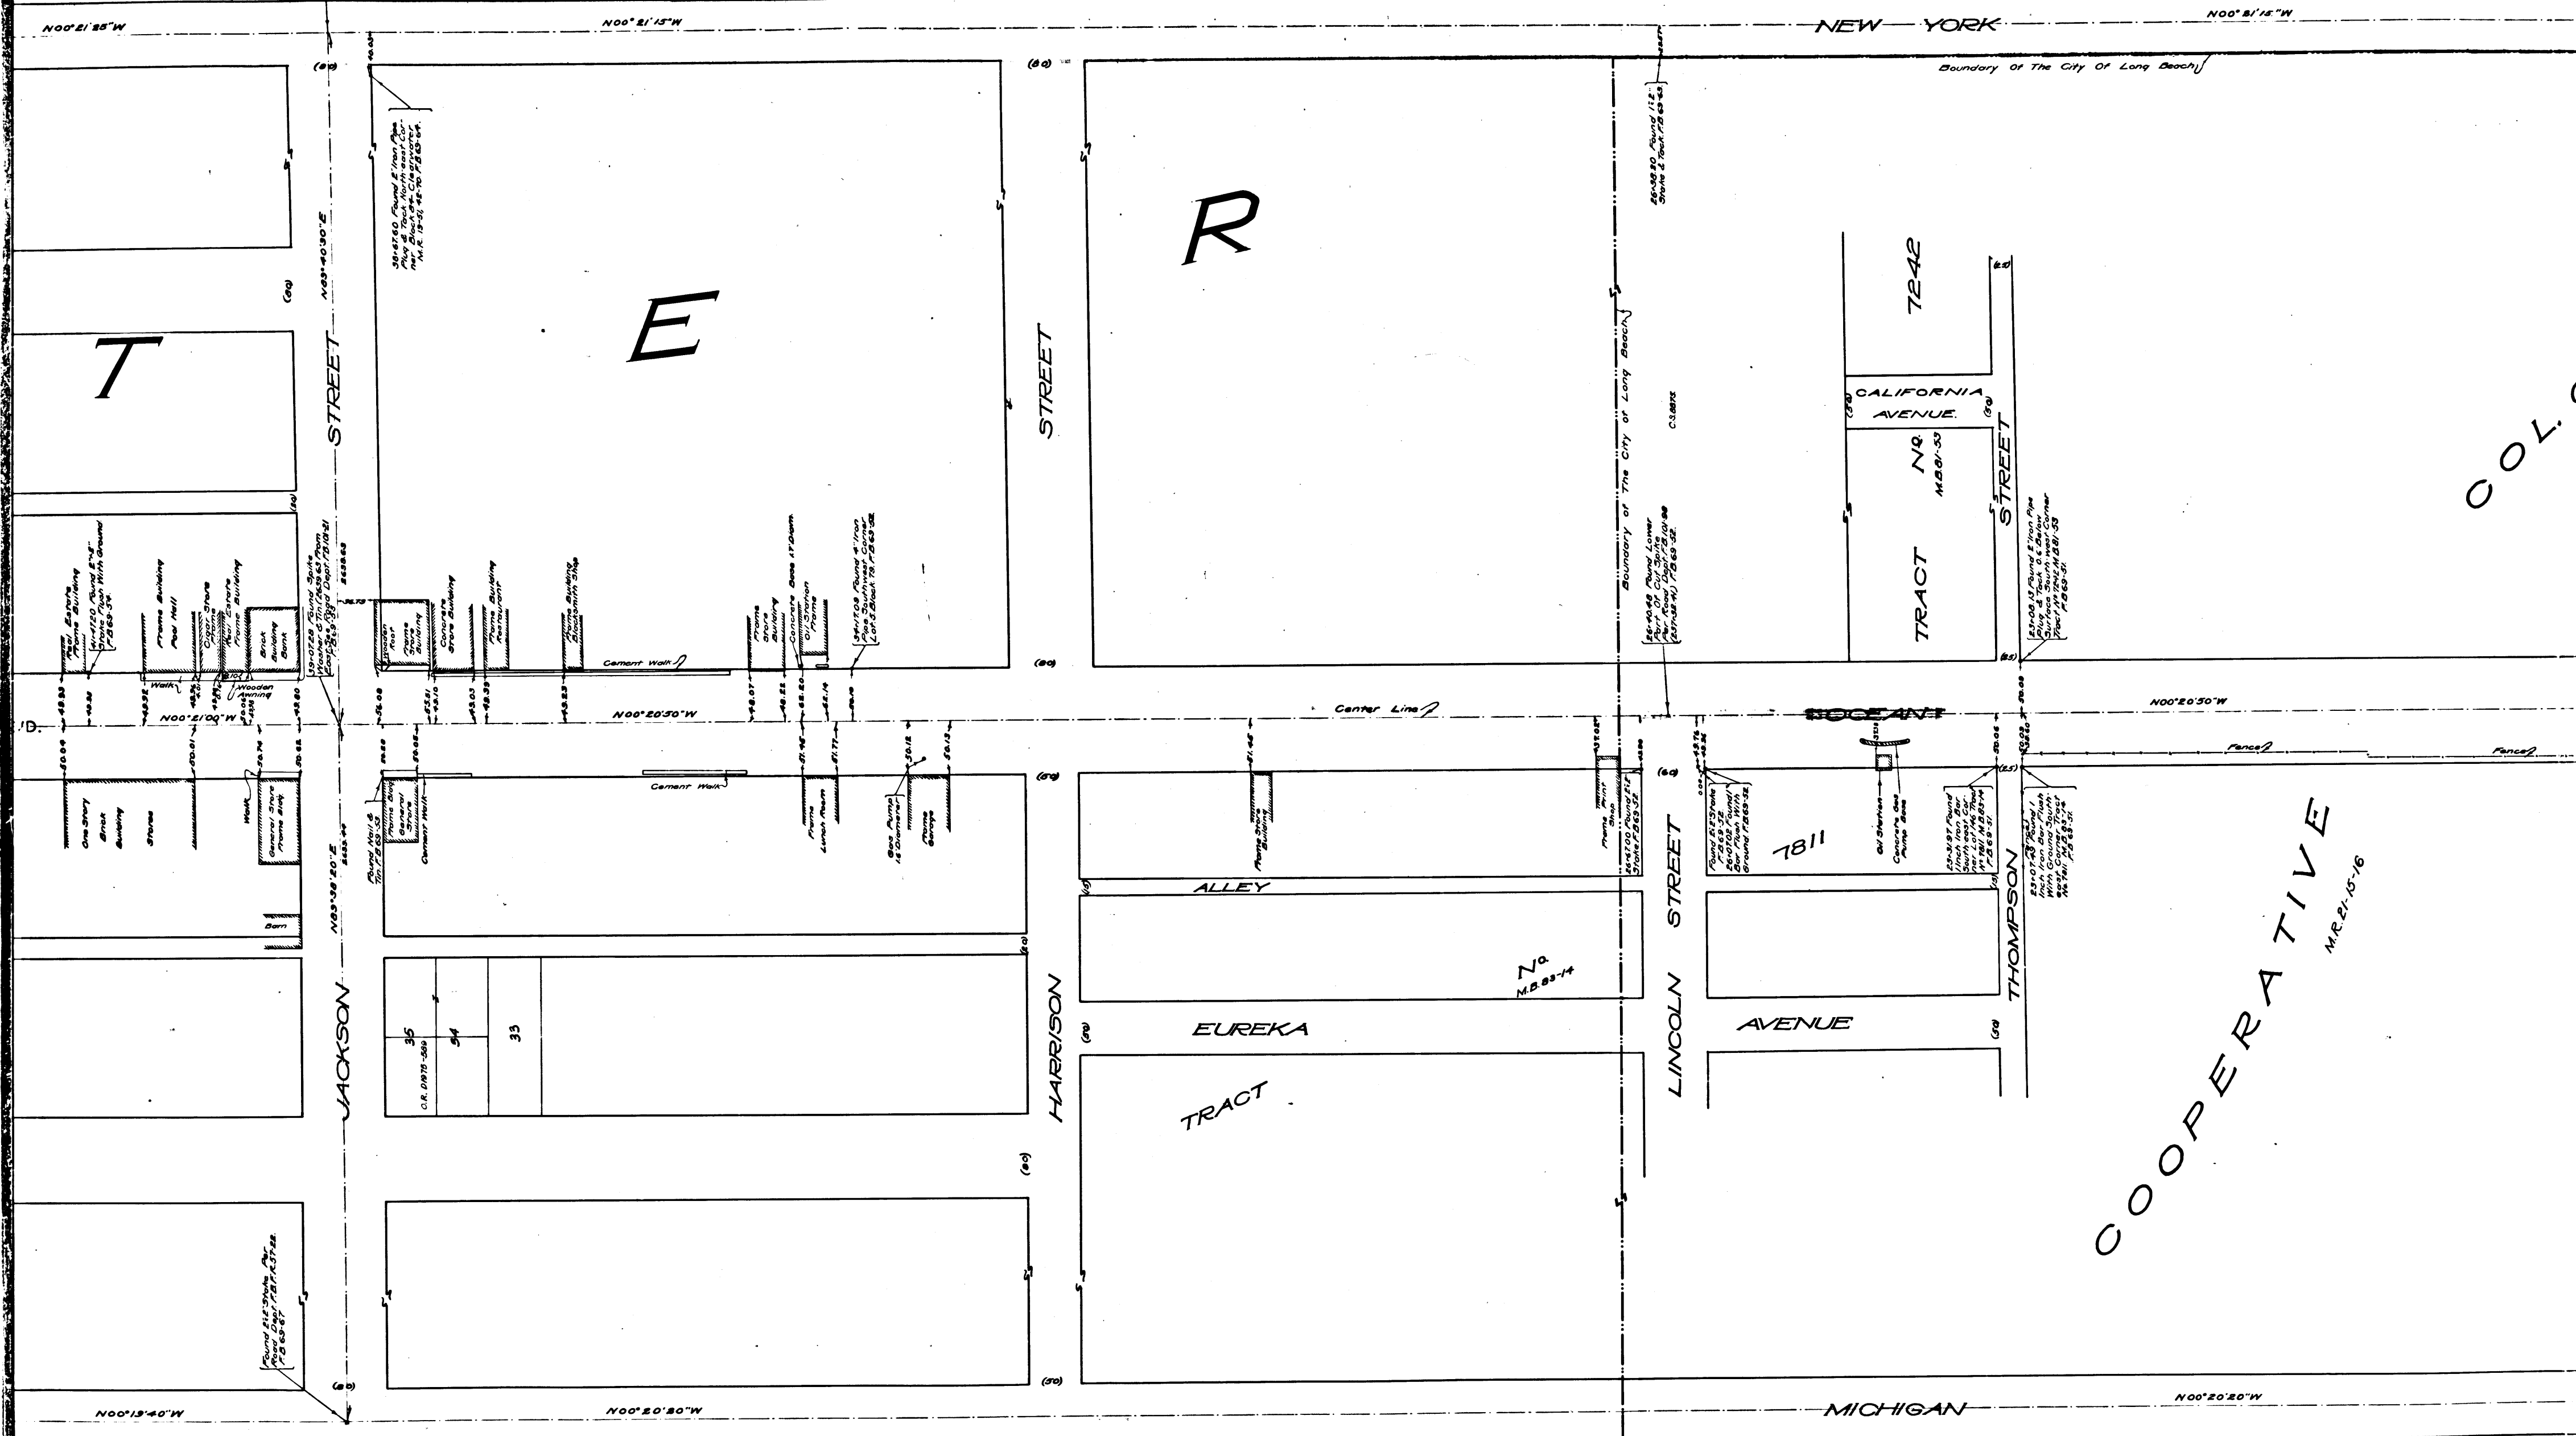

CALIFORNIA

CS 8719
A4 OF A6

COOPERATIVE
MAR 21-15-16

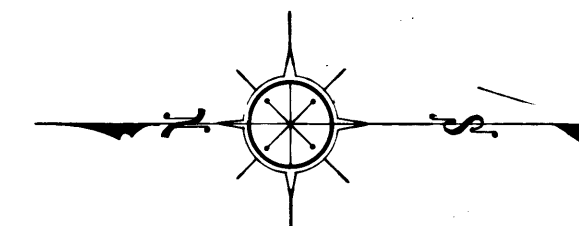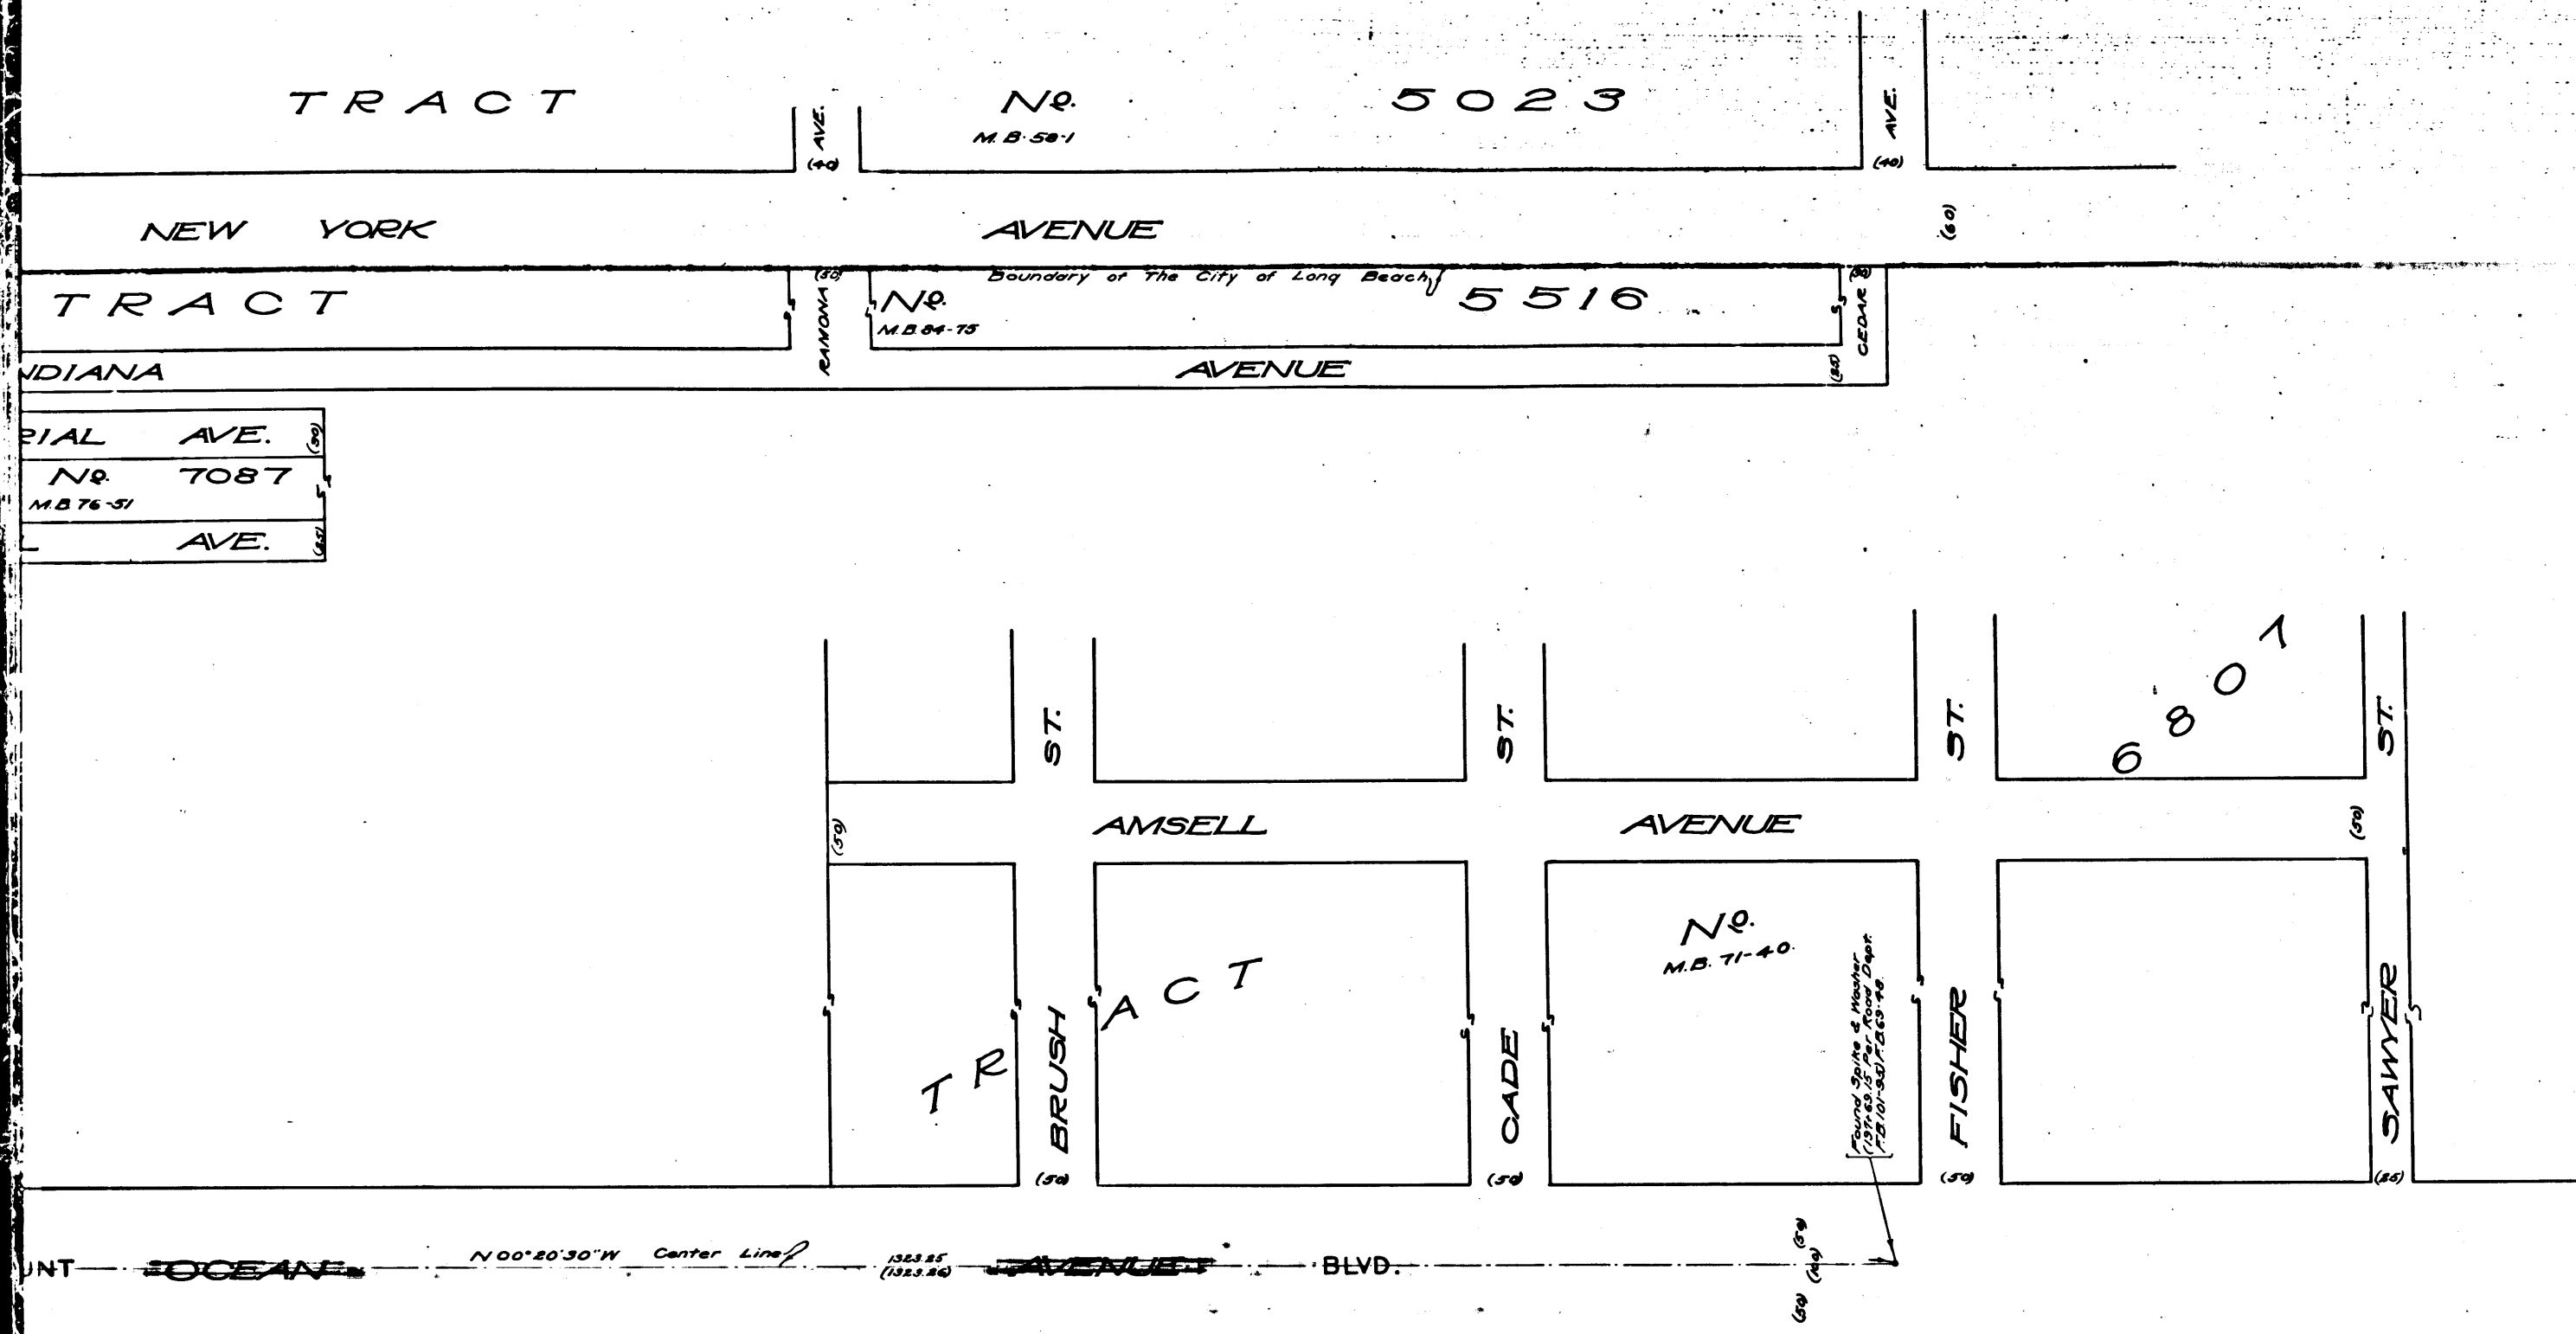

PARAMOUNT BLVD.
 MAP OF
OCEAN AVENUE
 FROM RIVD
ARTESIA AVENUE
 ROSECRANSTO AVE
STATE STREET

COUNTY SURVEYORS MAP NO. 8719
 SCALE 1 INCH = 50 FEET
 J. E. ROCKHOLD COUNTY SURVEYOR
 SURVEYED APRIL AND MAY 1924

Surveyed Under Instructions Of The Board Of Super-
 visors Per Order Dated March 18, 1924. Bearings Based
 On The Bearing Of Olive Street As Shown On C.S. 8573

F.B. 69-48-67
 Field Work By P.W. Atkins
 Office Work By E.J. Brook
 Checked By J.F. Armstrong

Ocean Ave. (in County) changed to Paramount Blvd. - D-49-175
 New York Ave. - D-49-176
 Richfield Ave. (Ocean Ave. in Long Beach) changed to Paramount Blvd. - D-93-293, Res. 2-5525

CS 8719
 A6 OF A6