



FOSTER'S ADDITION
TO
HUNTINGTON PARK
M.B. 4-56

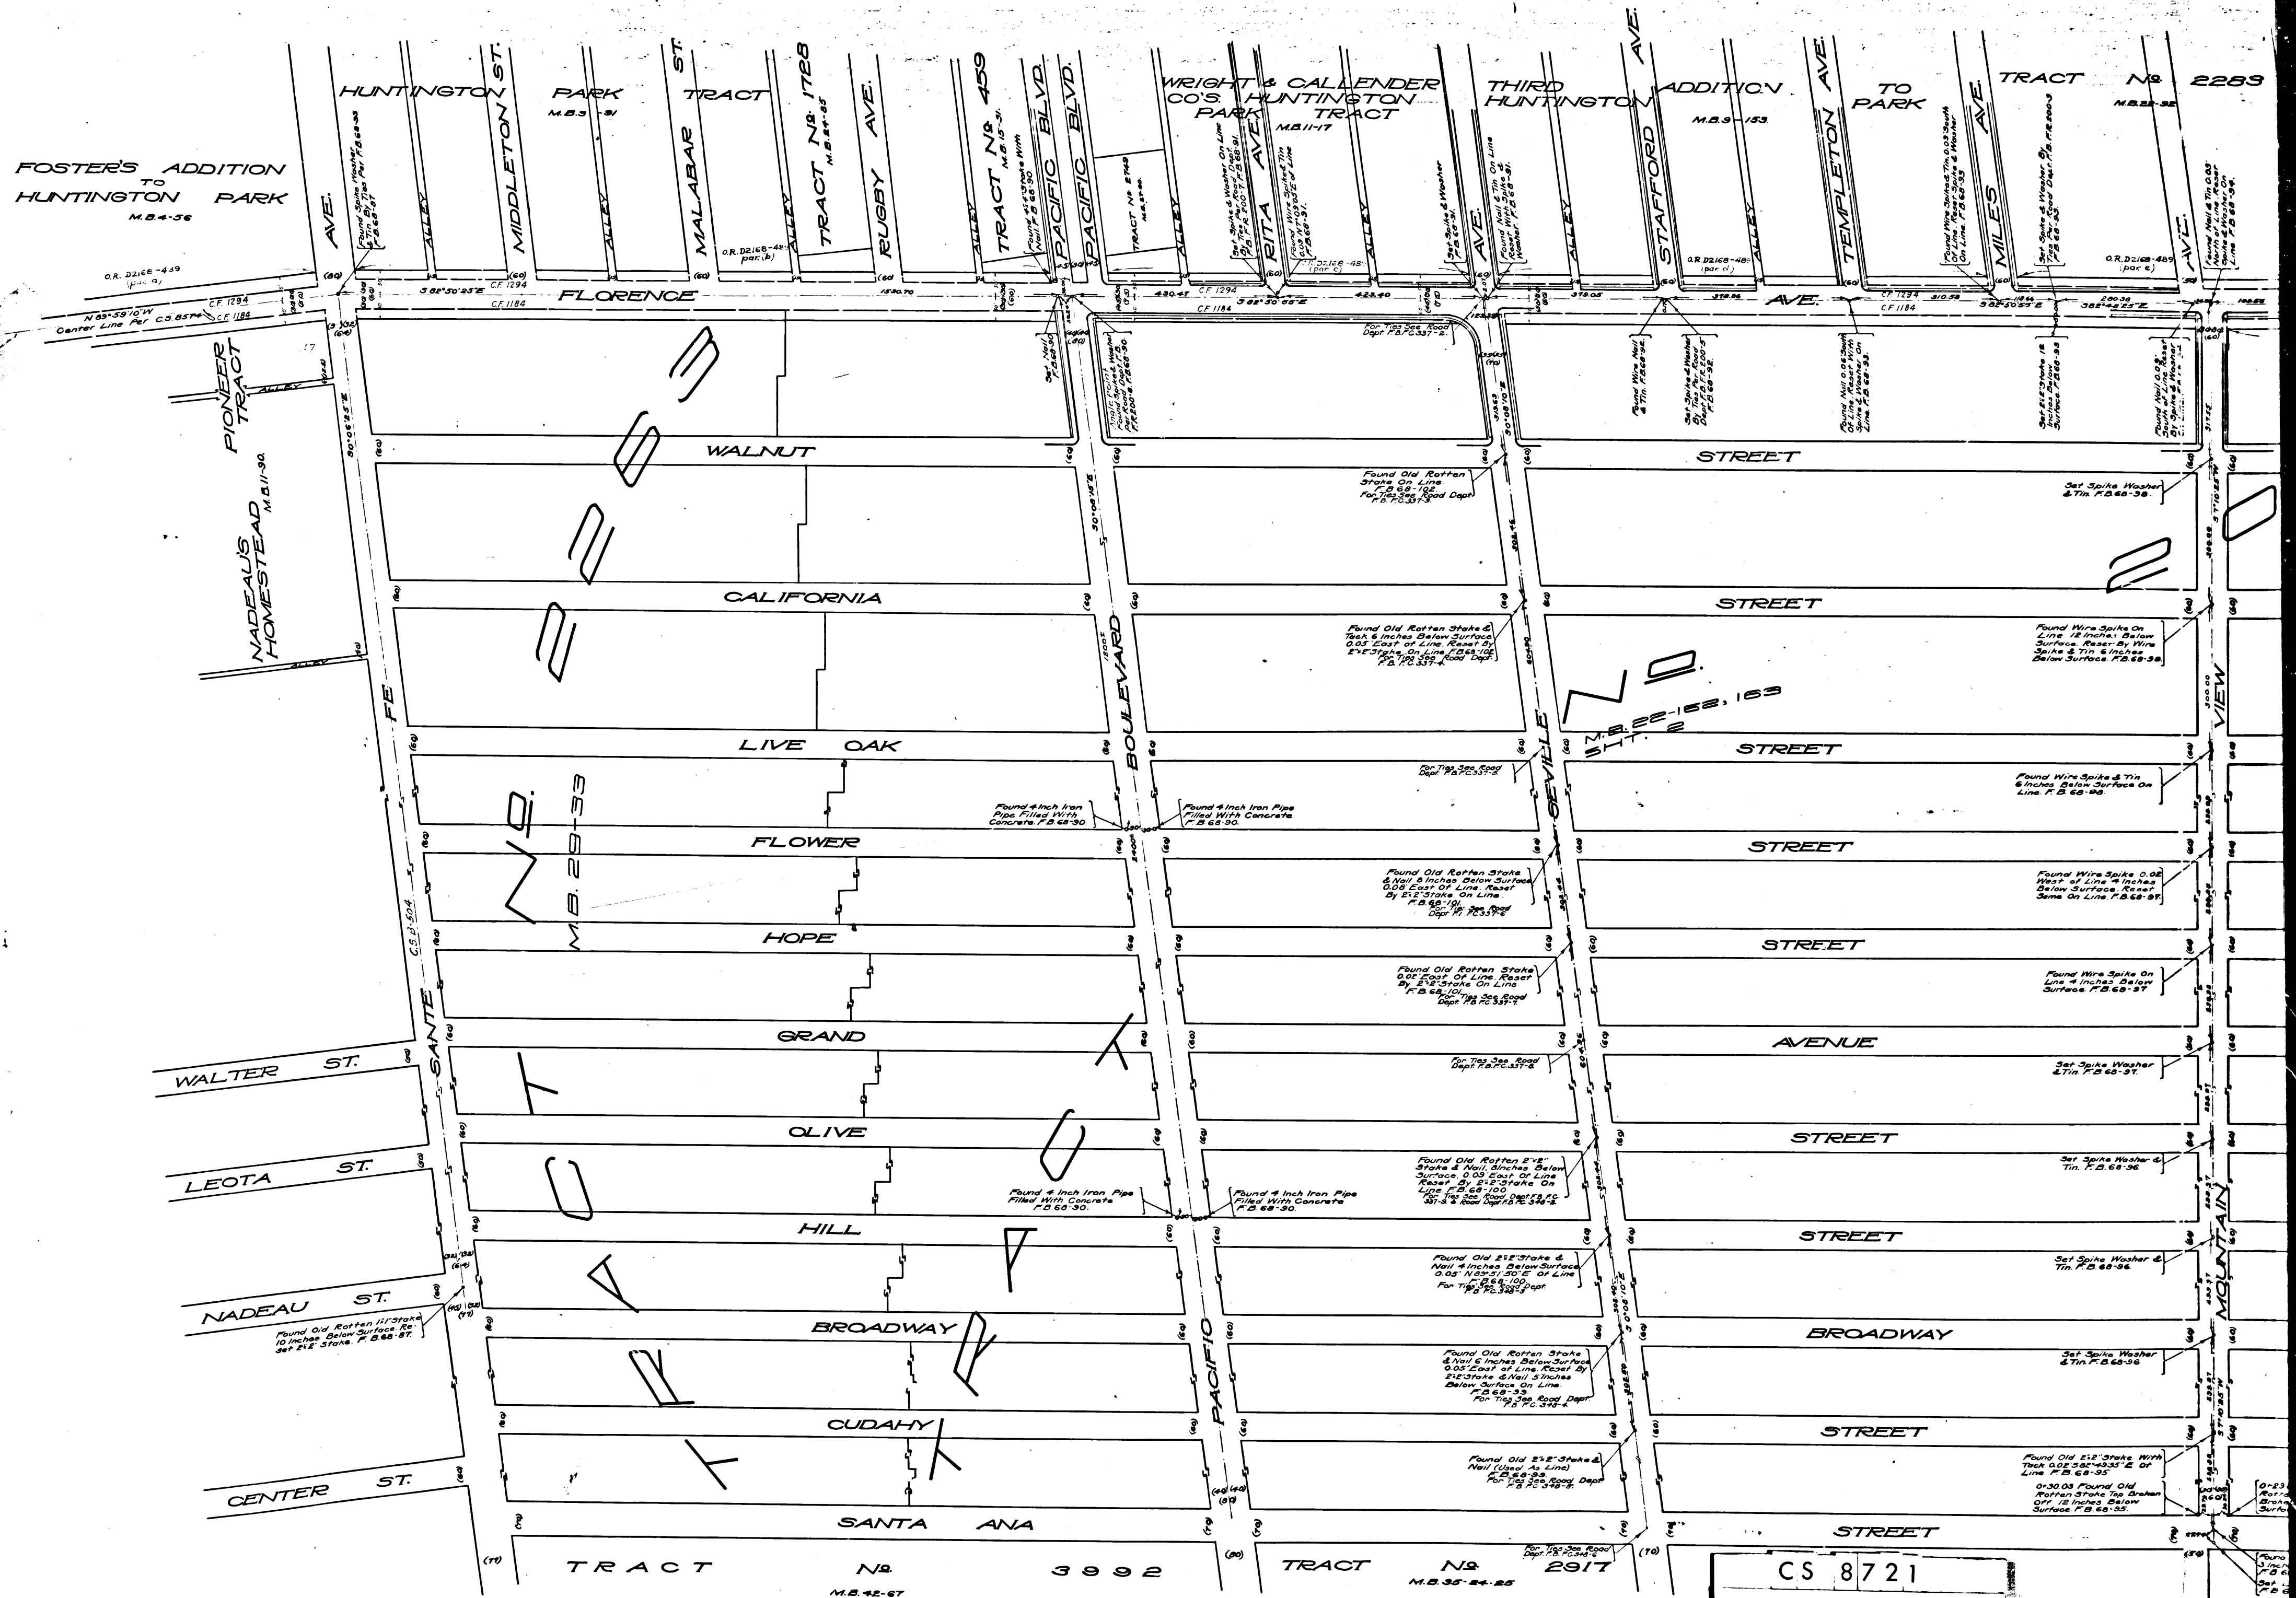

CS 8721
A1 OF A2

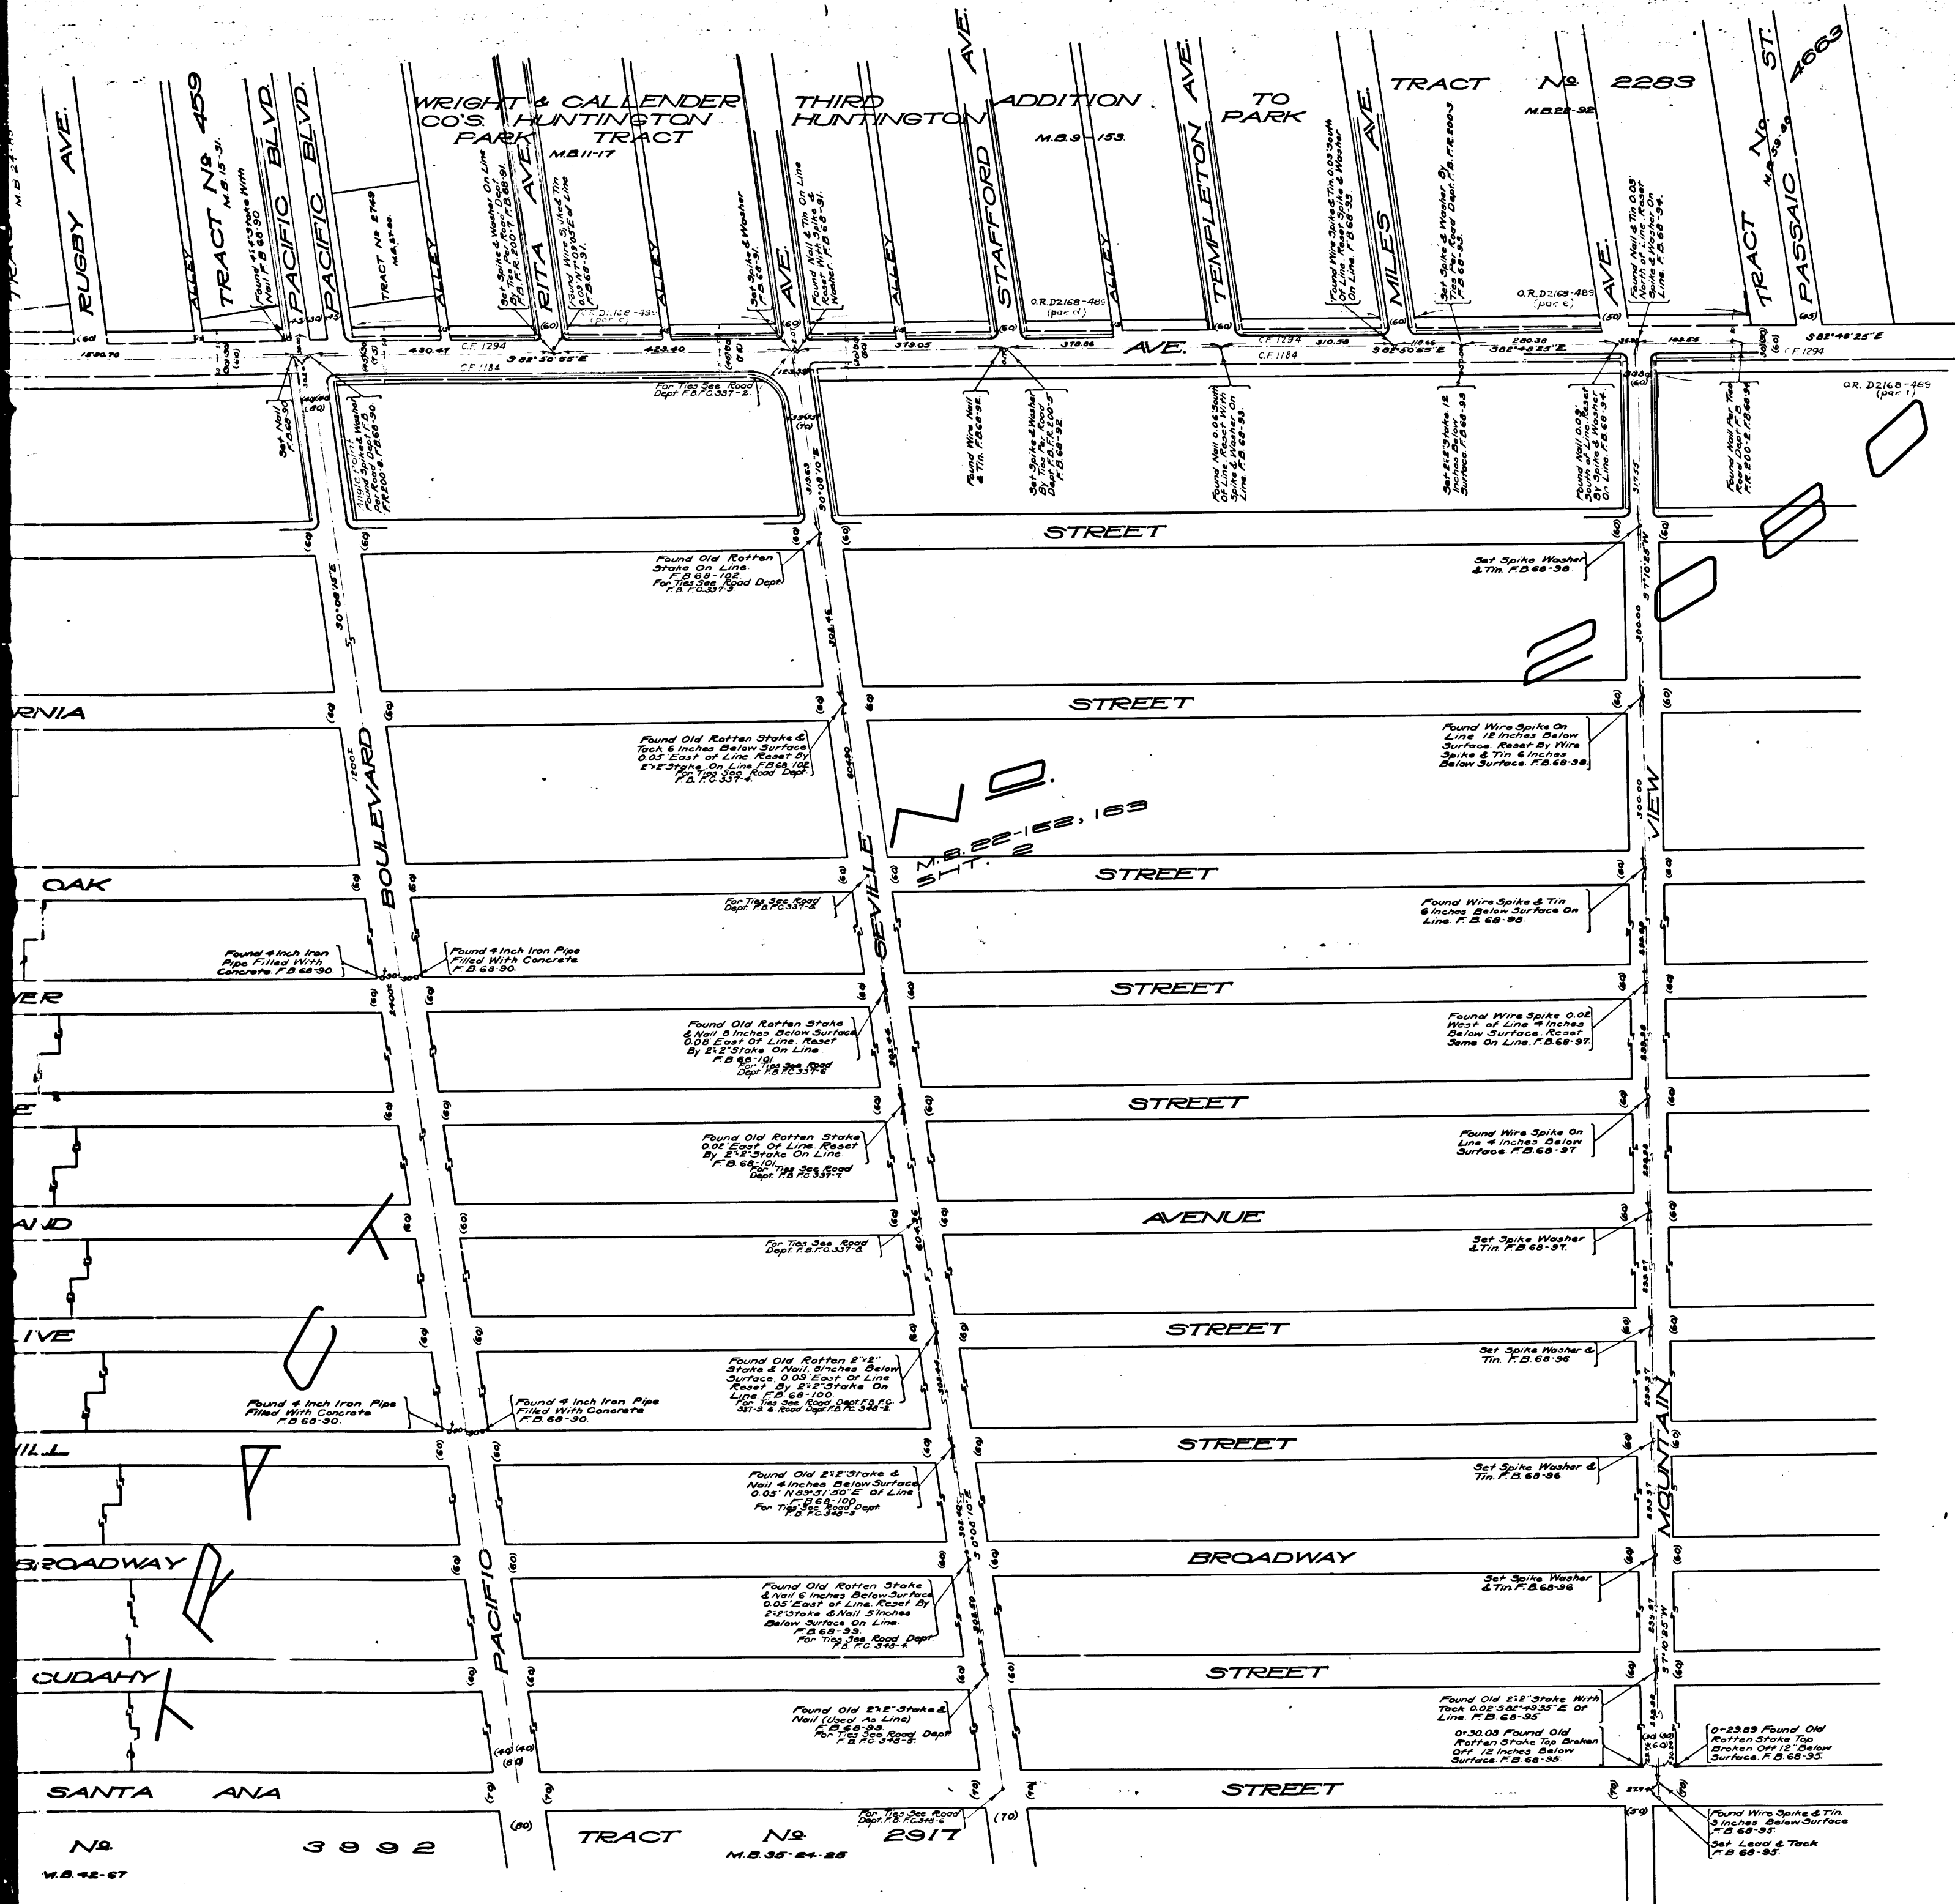

MAP OF
FLORENCE AVENUE
 FROM
SANTE FE AVENUE
 TO
MOUNTAIN VIEW AVENUE

COUNTY SURVEYORS MAP NO. 8721
 SCALE: 1 INCH=100 FEET
 J.E. ROCKHOLD COUNTY SURVEYOR
 SURVEYED APRIL 1924

SURVEYED UNDER INSTRUCTIONS OF THE BOARD OF SUPERVISORS PER ORDER DATED APRIL 1924. BEARINGS BASED ON THE BEARING OF THE CENTRE LINE OF FLORENCE AVENUE PER C.S. 8574.

FIELD WORK BY
 OFFICE WORK BY
 CHECKED BY
 H. COMLY
 E.J. BROOK
 K.R. McPHERSON

SHT. 35 7

CS 8721
 A 2 OF A 2