



T&N-R&W

T&N-R&W

25

30

36

31

Section Corner - 2" Iron Pipe
set in concrete - set in concrete
See C.S. 8733-FB 74-85
Cross cap marked

Section Corner - 1" Iron Pipe
set in concrete - set in concrete
See C.S. 8733-FB 74-125
Cross cap marked


Section Corner - 2" Iron Pipe
with brass cap - set in concrete
See C.S. 8733-FB 74-125
Cross cap marked

Section Corner - 1" Iron Pipe
set in concrete - See C.S. 8733
FB 74-125


Section Corner - 2" Iron Pipe
with brass cap - set in concrete
See C.S. 8733-FB 74-125
Cross cap marked

Section Corner - 1" Iron Pipe
set in concrete - set in concrete
See C.S. 8733-FB 74-125
Cross cap marked

BLACK BUTTE AVENUE ROAD

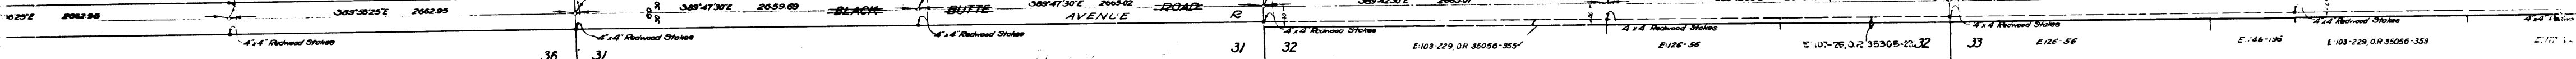

CS 8729
A2 OF A4

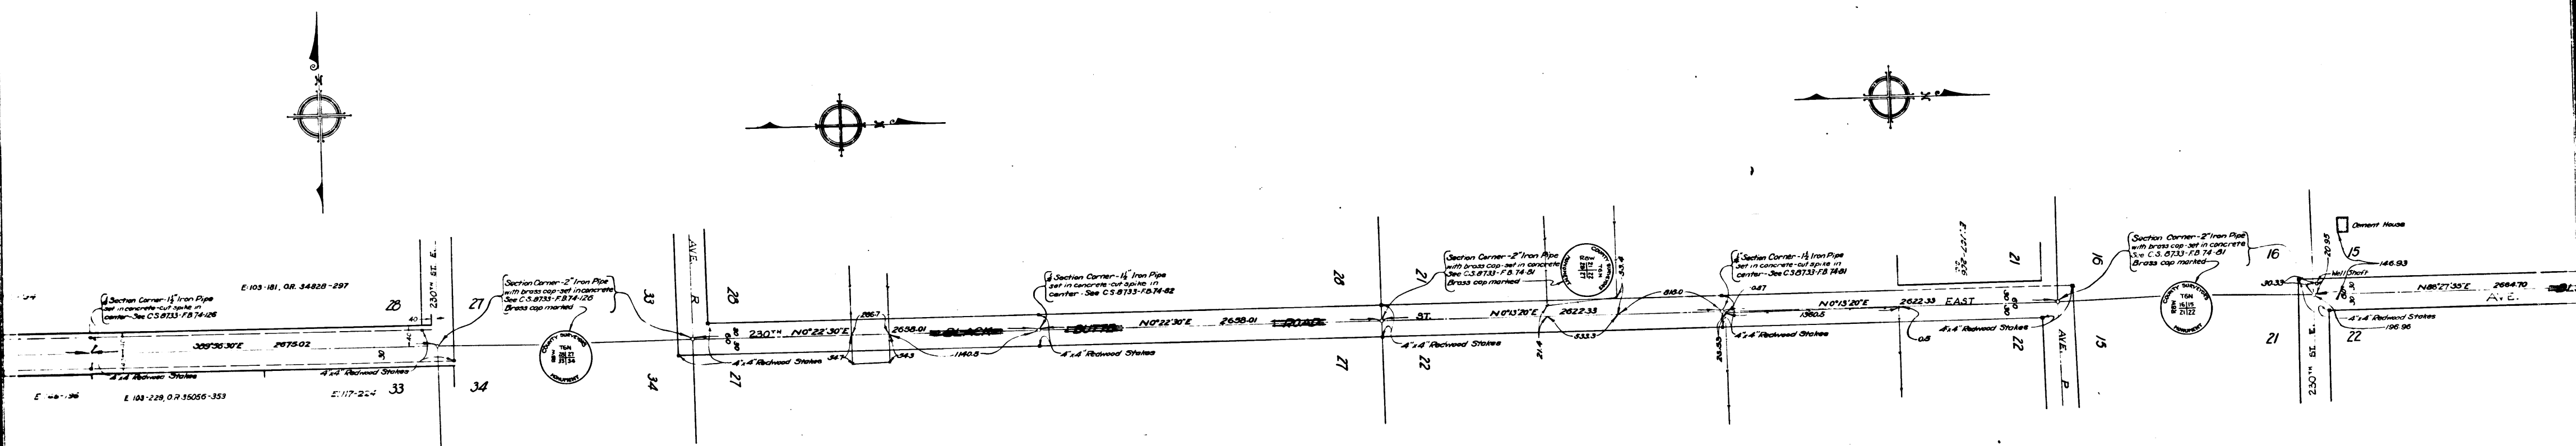

CS 8729			
A3	OF	A4	

