




C.S. 8732

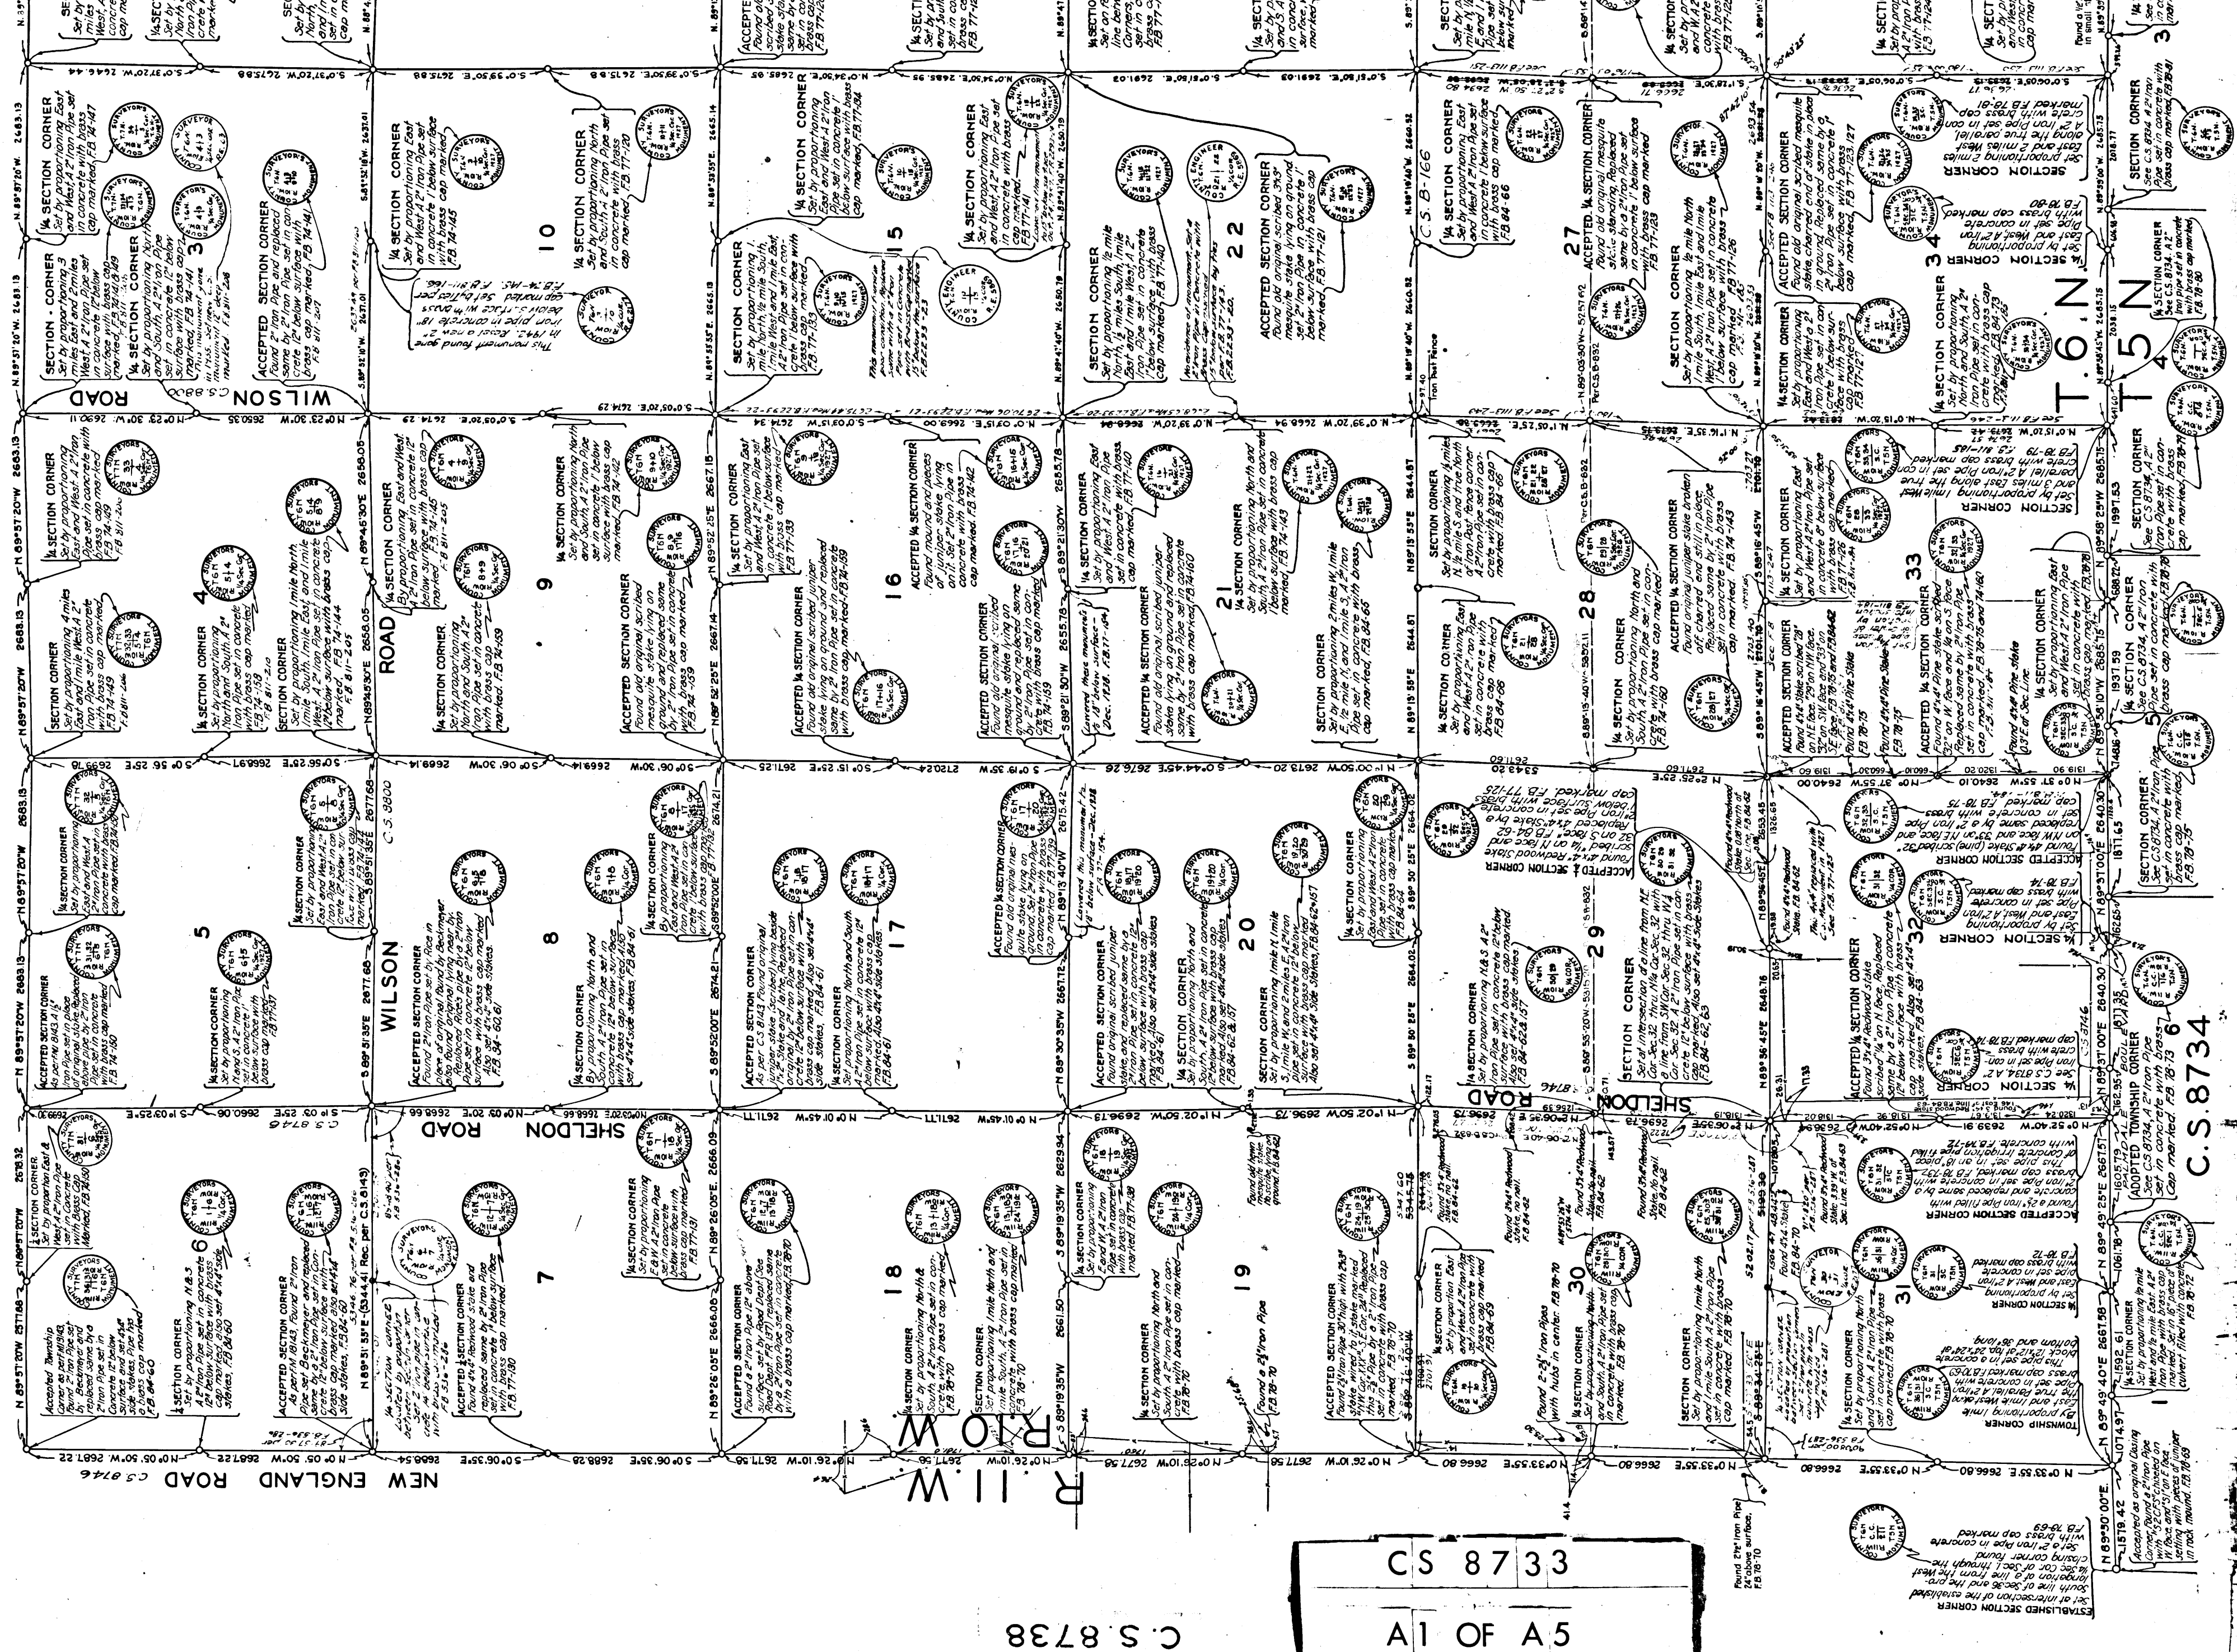

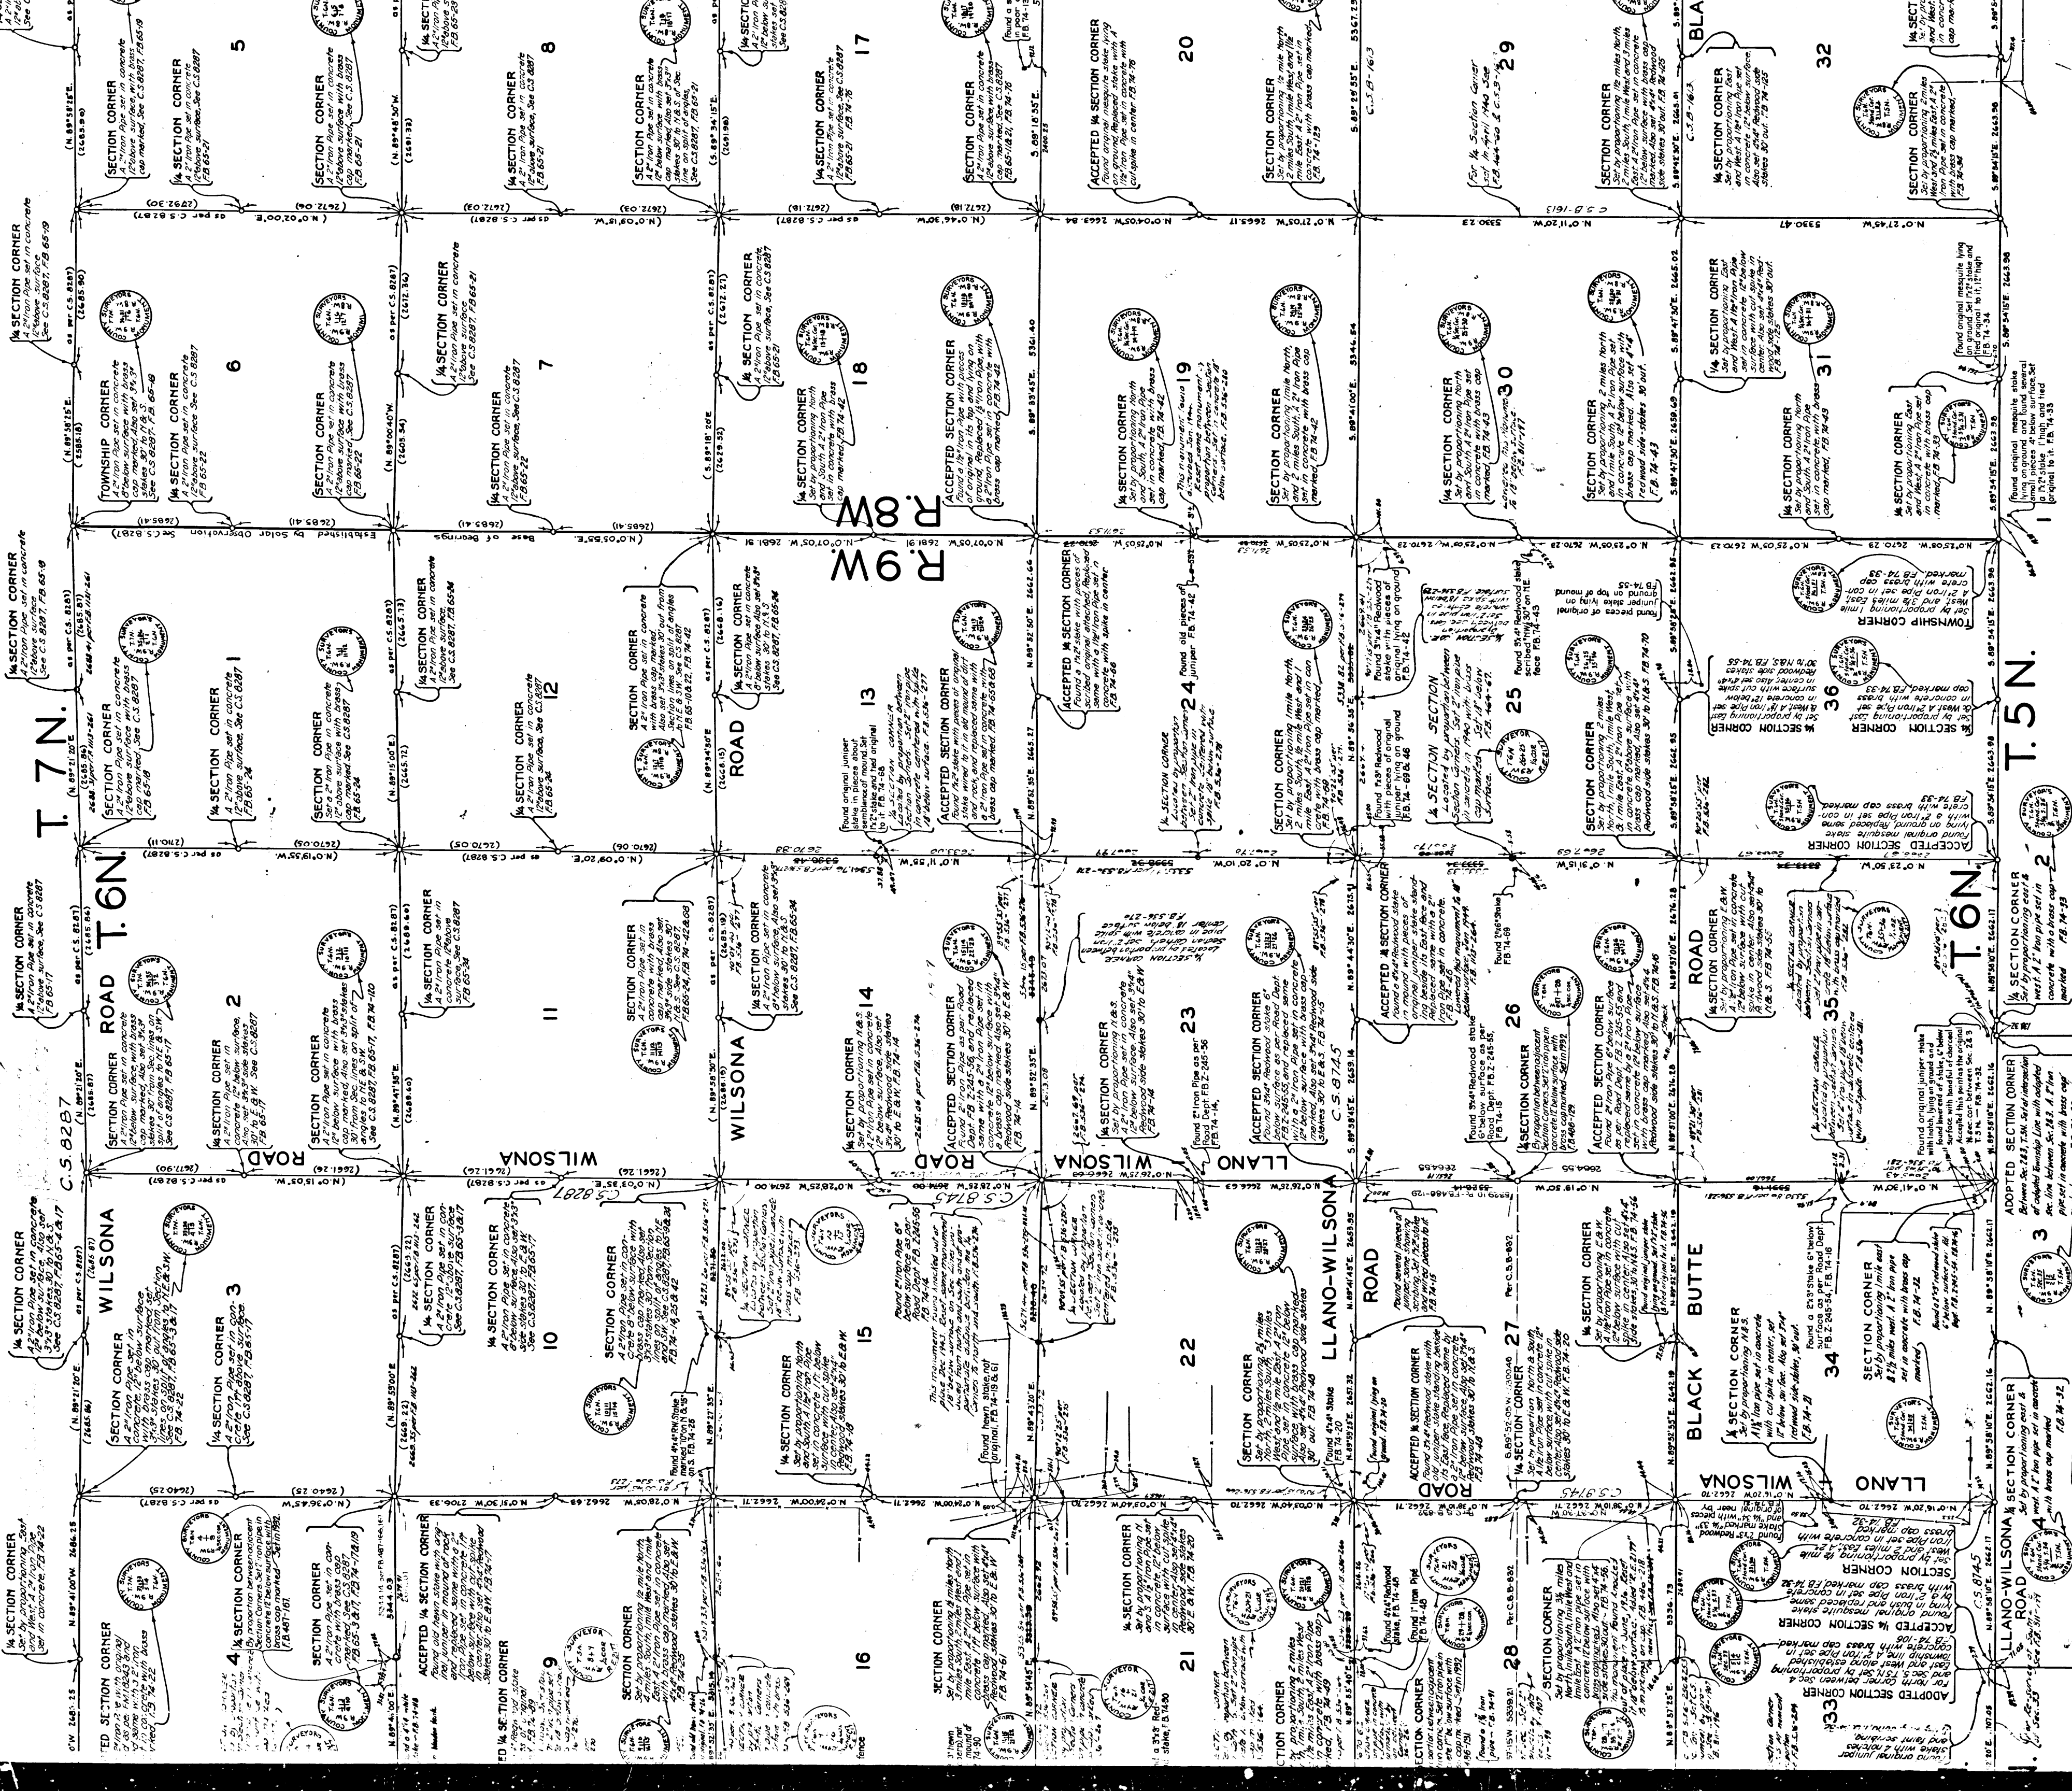




C.S. B-837

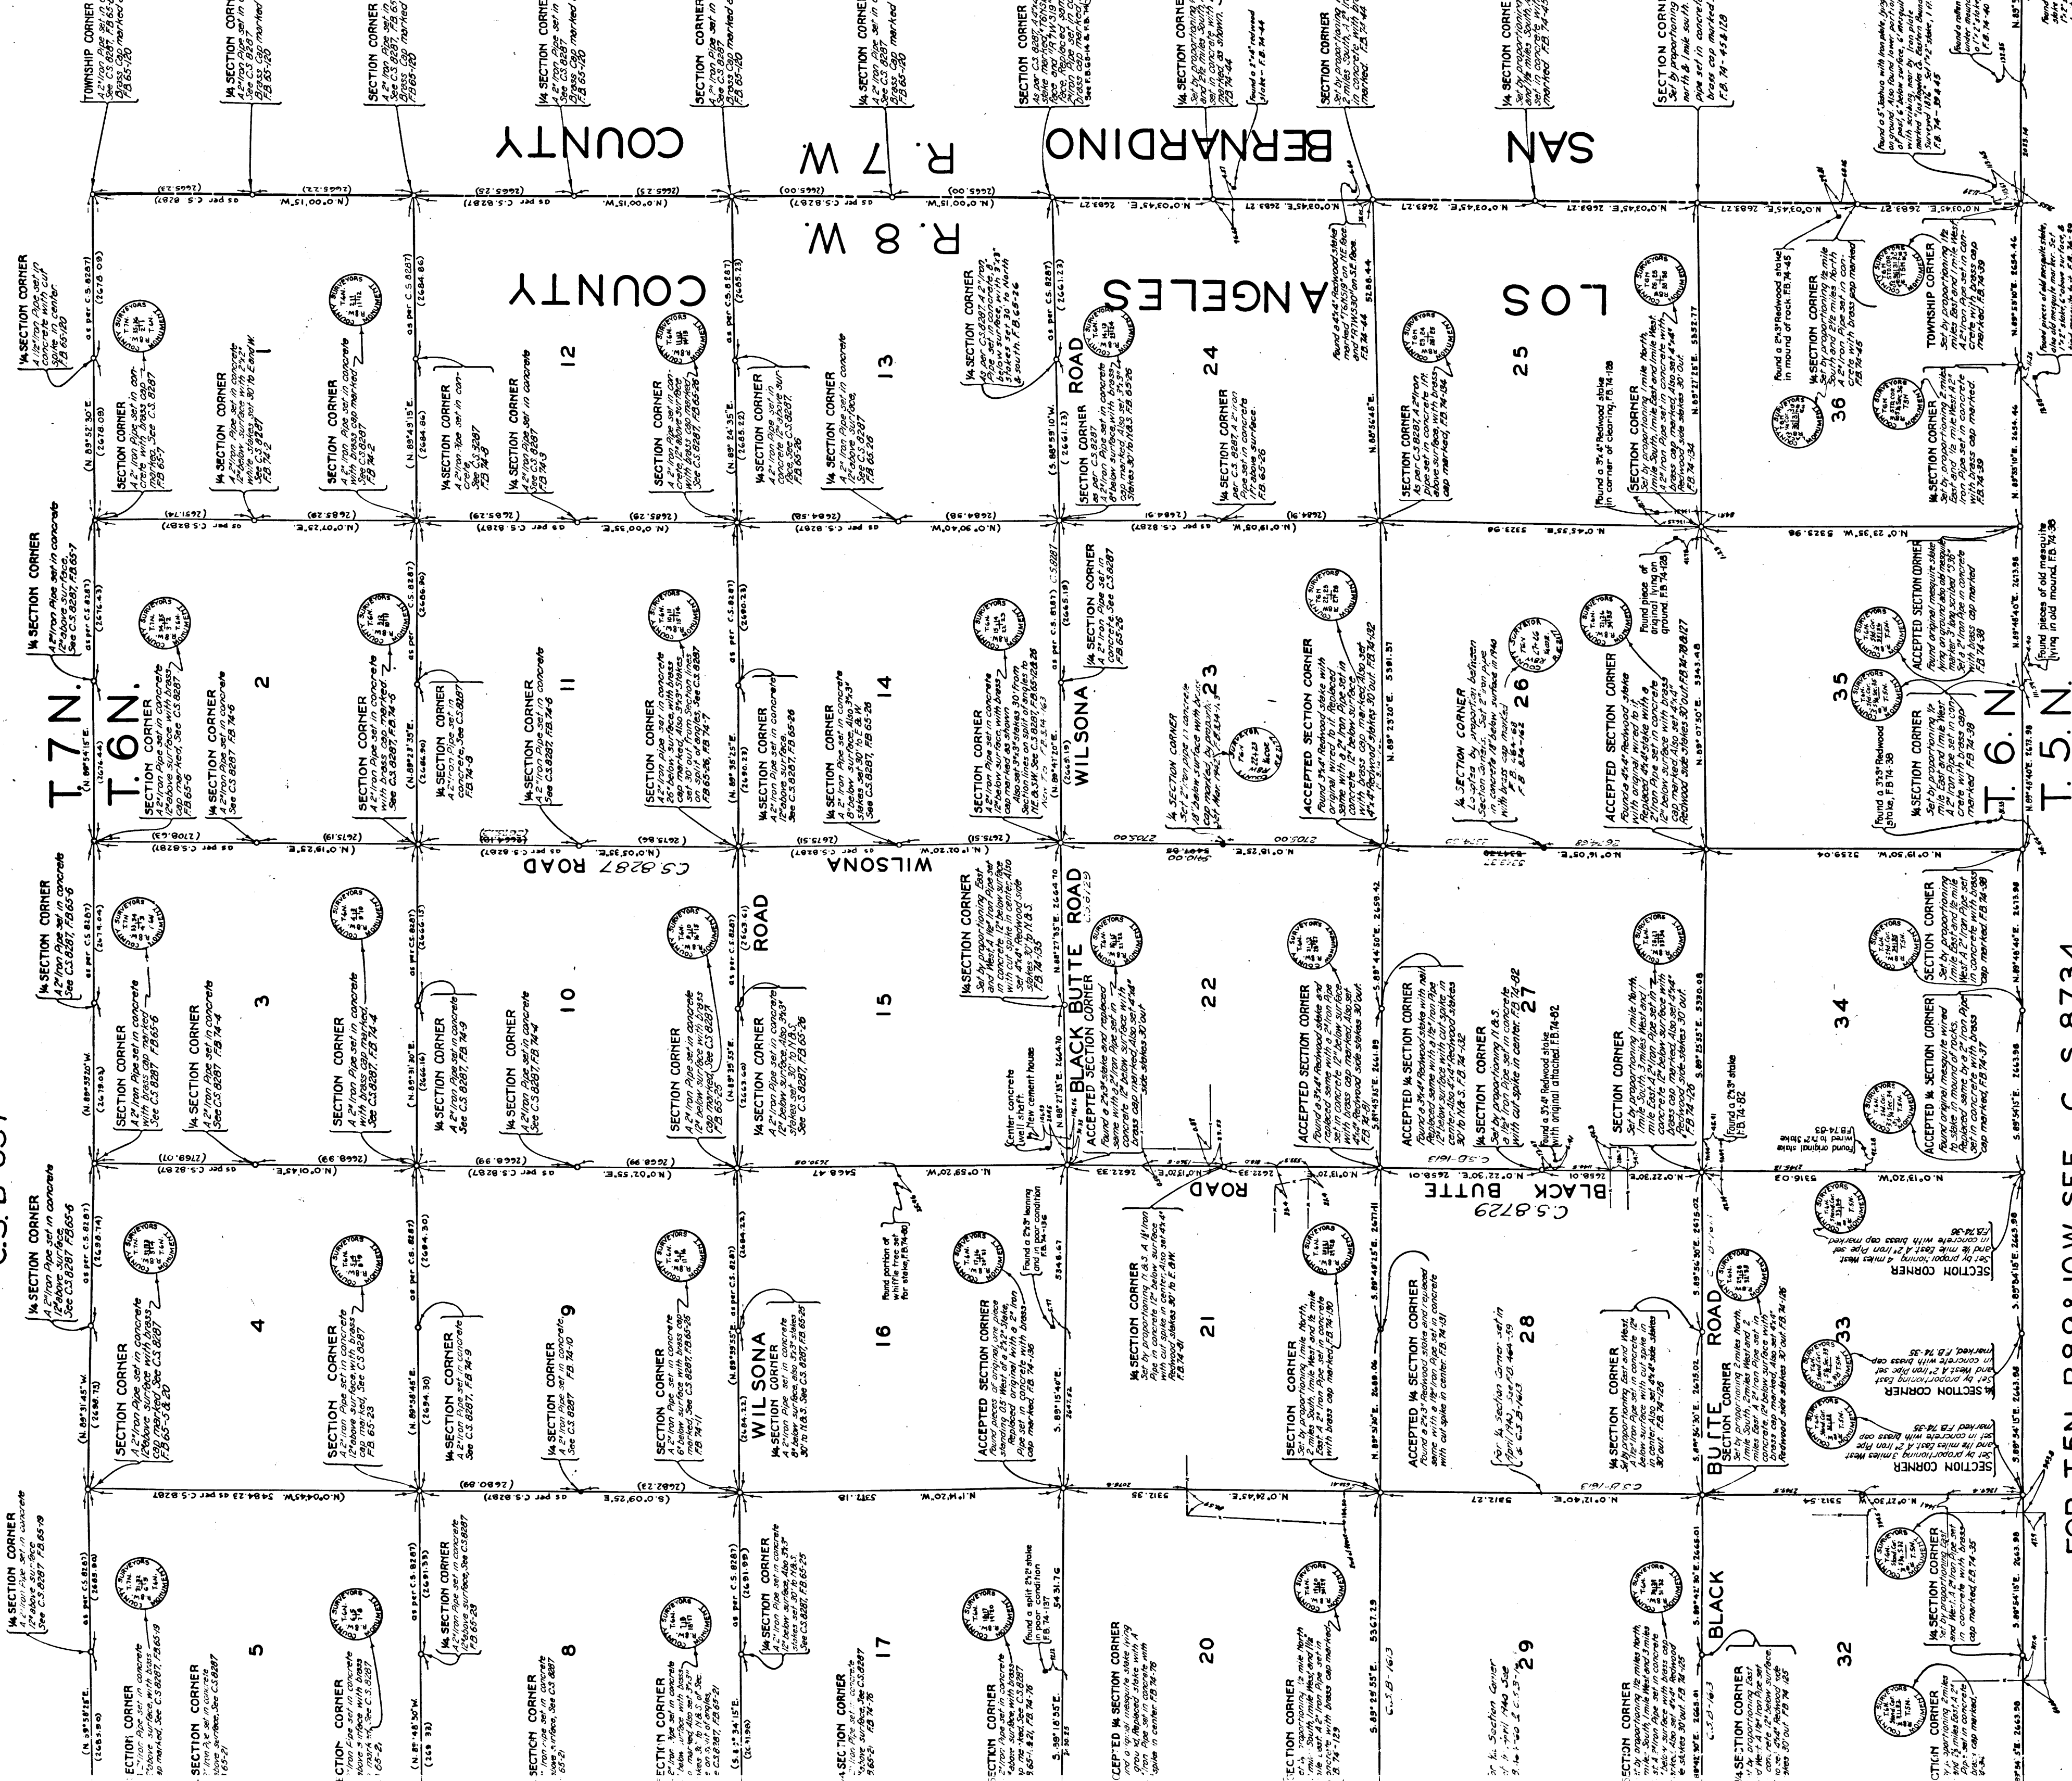

FOR T.5N.-R.89&10W. SEE C. S. 8734

CS 8733

A4 OF A5

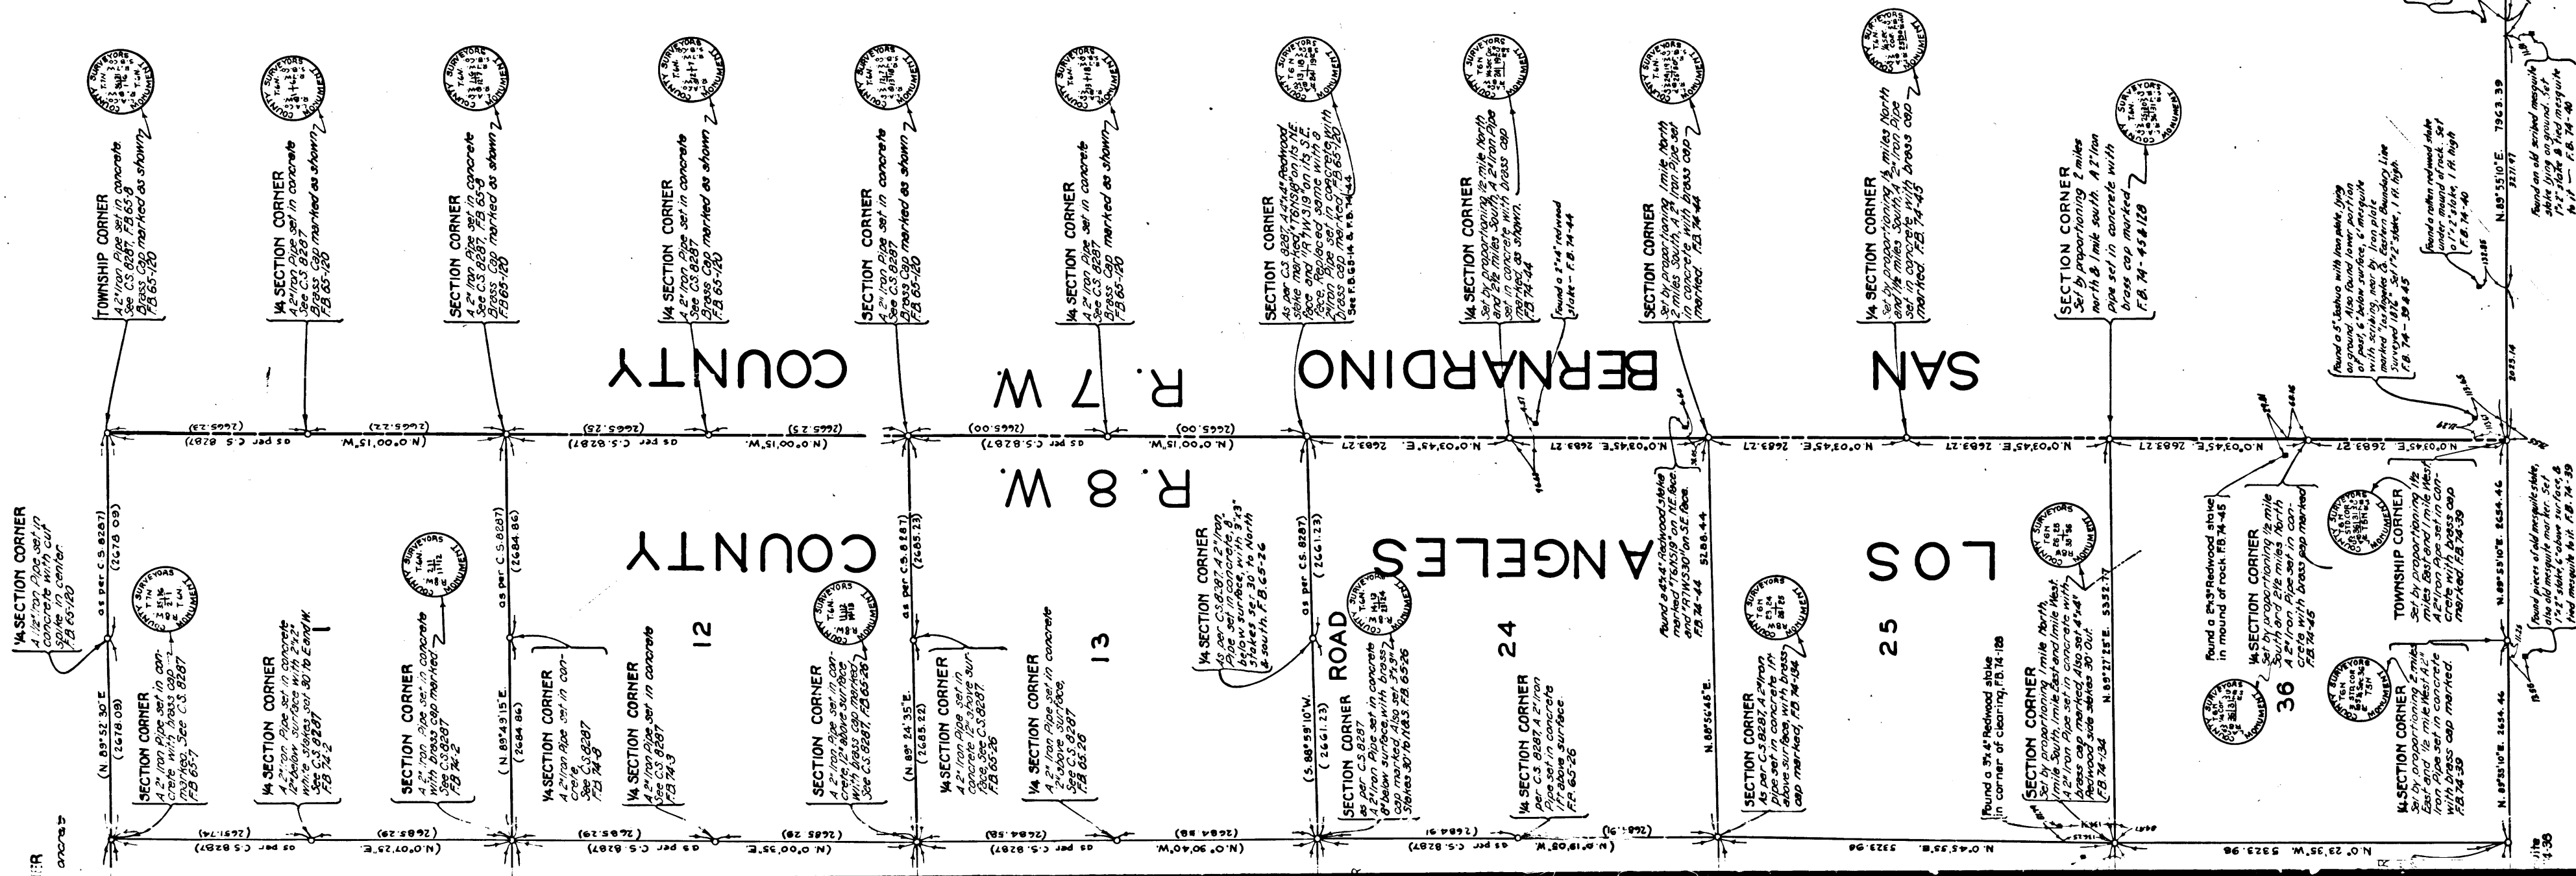

MAP SHOWING
SECTION LINES
IN
T.6N.- R.8,9 & 10W., S.B.M.
ESTABLISHED BY COUNTY SURVEYOR

COUNTY SURVEYORS MAP NO.8733
SCALE-1 INCH = 1000 FT.

J.E. ROCKHOLD - COUNTY SURVEYOR
BEARINGS ARE BASED ON THE BEARING OF
RANGE LINE BETWEEN R.8W. & R.9W. AS
SHOWN ON C.S. 8287.

OFFICE WORK BY..... W.J. LUCAS
F.A. WOOD
CHECKED BY..... K.R.M. PHERSON
HUM. HIGGINS

NOTE-
Offsets to stakes, fences, etc. are
not to scale.

ACCEPTED SECTION CORNER
Found the original mesquite
stake with bearings, lying on top
of old mound. Set a 1/2" stake
in the center of the mound
and marked original 1/4".
F.B. 74-40