

501

Also see 44" States 30
Fl to N.E.S. 19 202-168

CS 8736 SHT.

A 1 OF A 5

FOR SECTION LINES IN T8N.-R.14W.-SEE C.S.B.-830-1AND2 AND C.S.B.-418

[illegible]

22-T. 8N - R. 13W. as surveyed by the
Cadastral Surveyor in Sept. 1981.

1234 009 - 1241 / 1242


100

1771

COUNTY


COUNTY

ANGELES

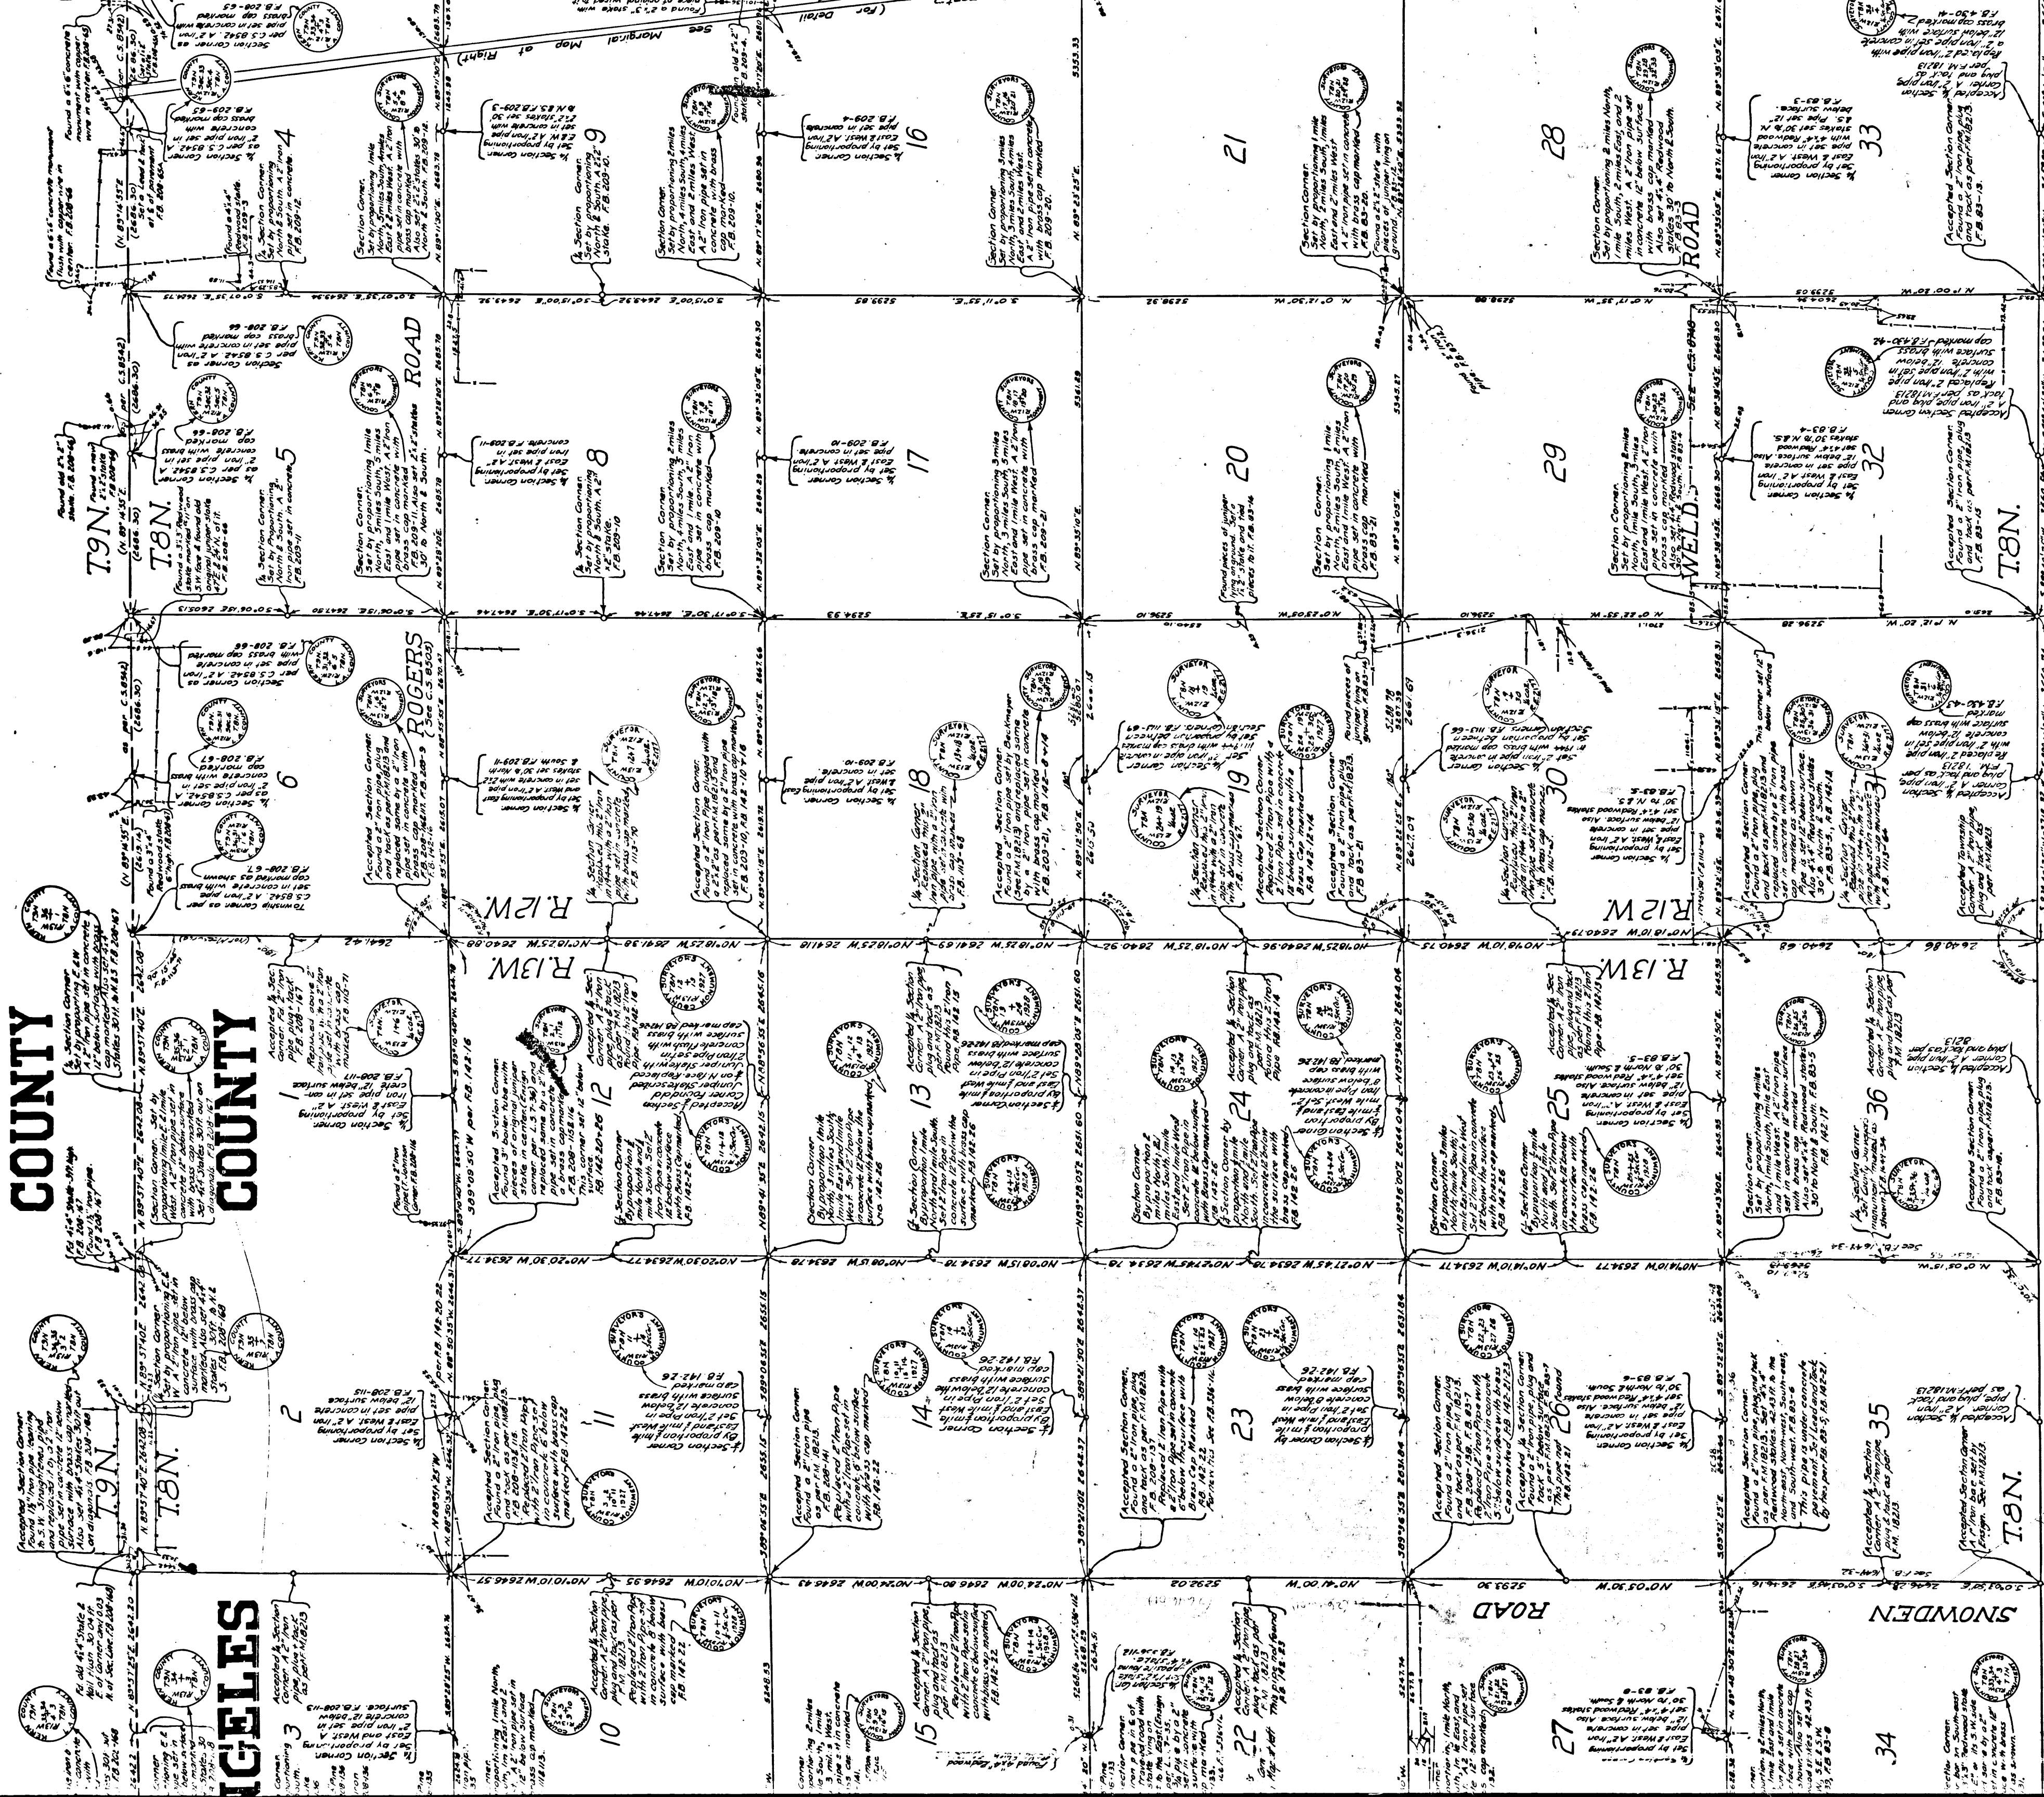

FOR T.7N-R.13-12&11W SEE C.S. 8737





C S 8736 SHT. 1
A2 OF A5

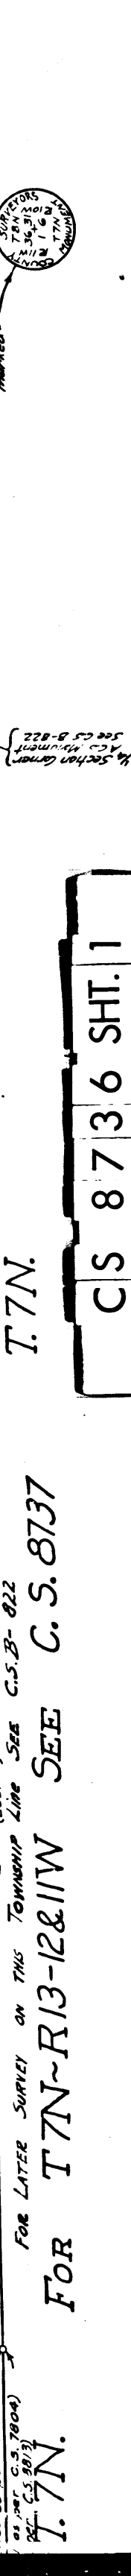[illegible]


T. 7N.
 FOR T7N~R13-12&11W SEE C.S. 8737
 FOR LATER SURVEY ON THIS TOWNSHIP LINE SEE C.S.B- 822
 T. 7N.
 7N. SEC. 6, 3, 700A)
 7N. SEC. 6, 3, 803)
 7N. SEC. 6, 3, 803)

T. 7N.
 FOR T7N~R13-12&11W SEE C.S. 8737
 FOR LATER SURVEY ON THIS TOWNSHIP LINE SEE C.S.B- 822
 T. 7N.
 7N. SEC. 6, 3, 700A)
 7N. SEC. 6, 3, 803)
 7N. SEC. 6, 3, 803)

CS 8736 SHI. 1

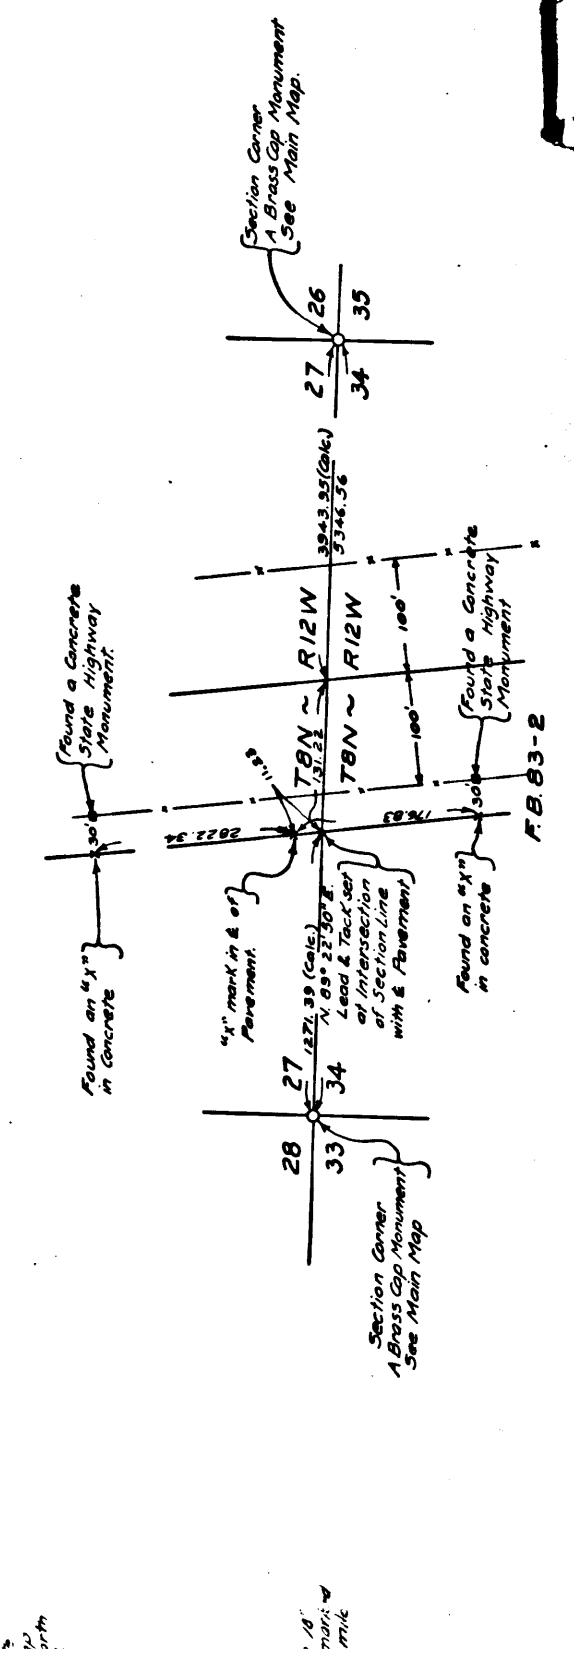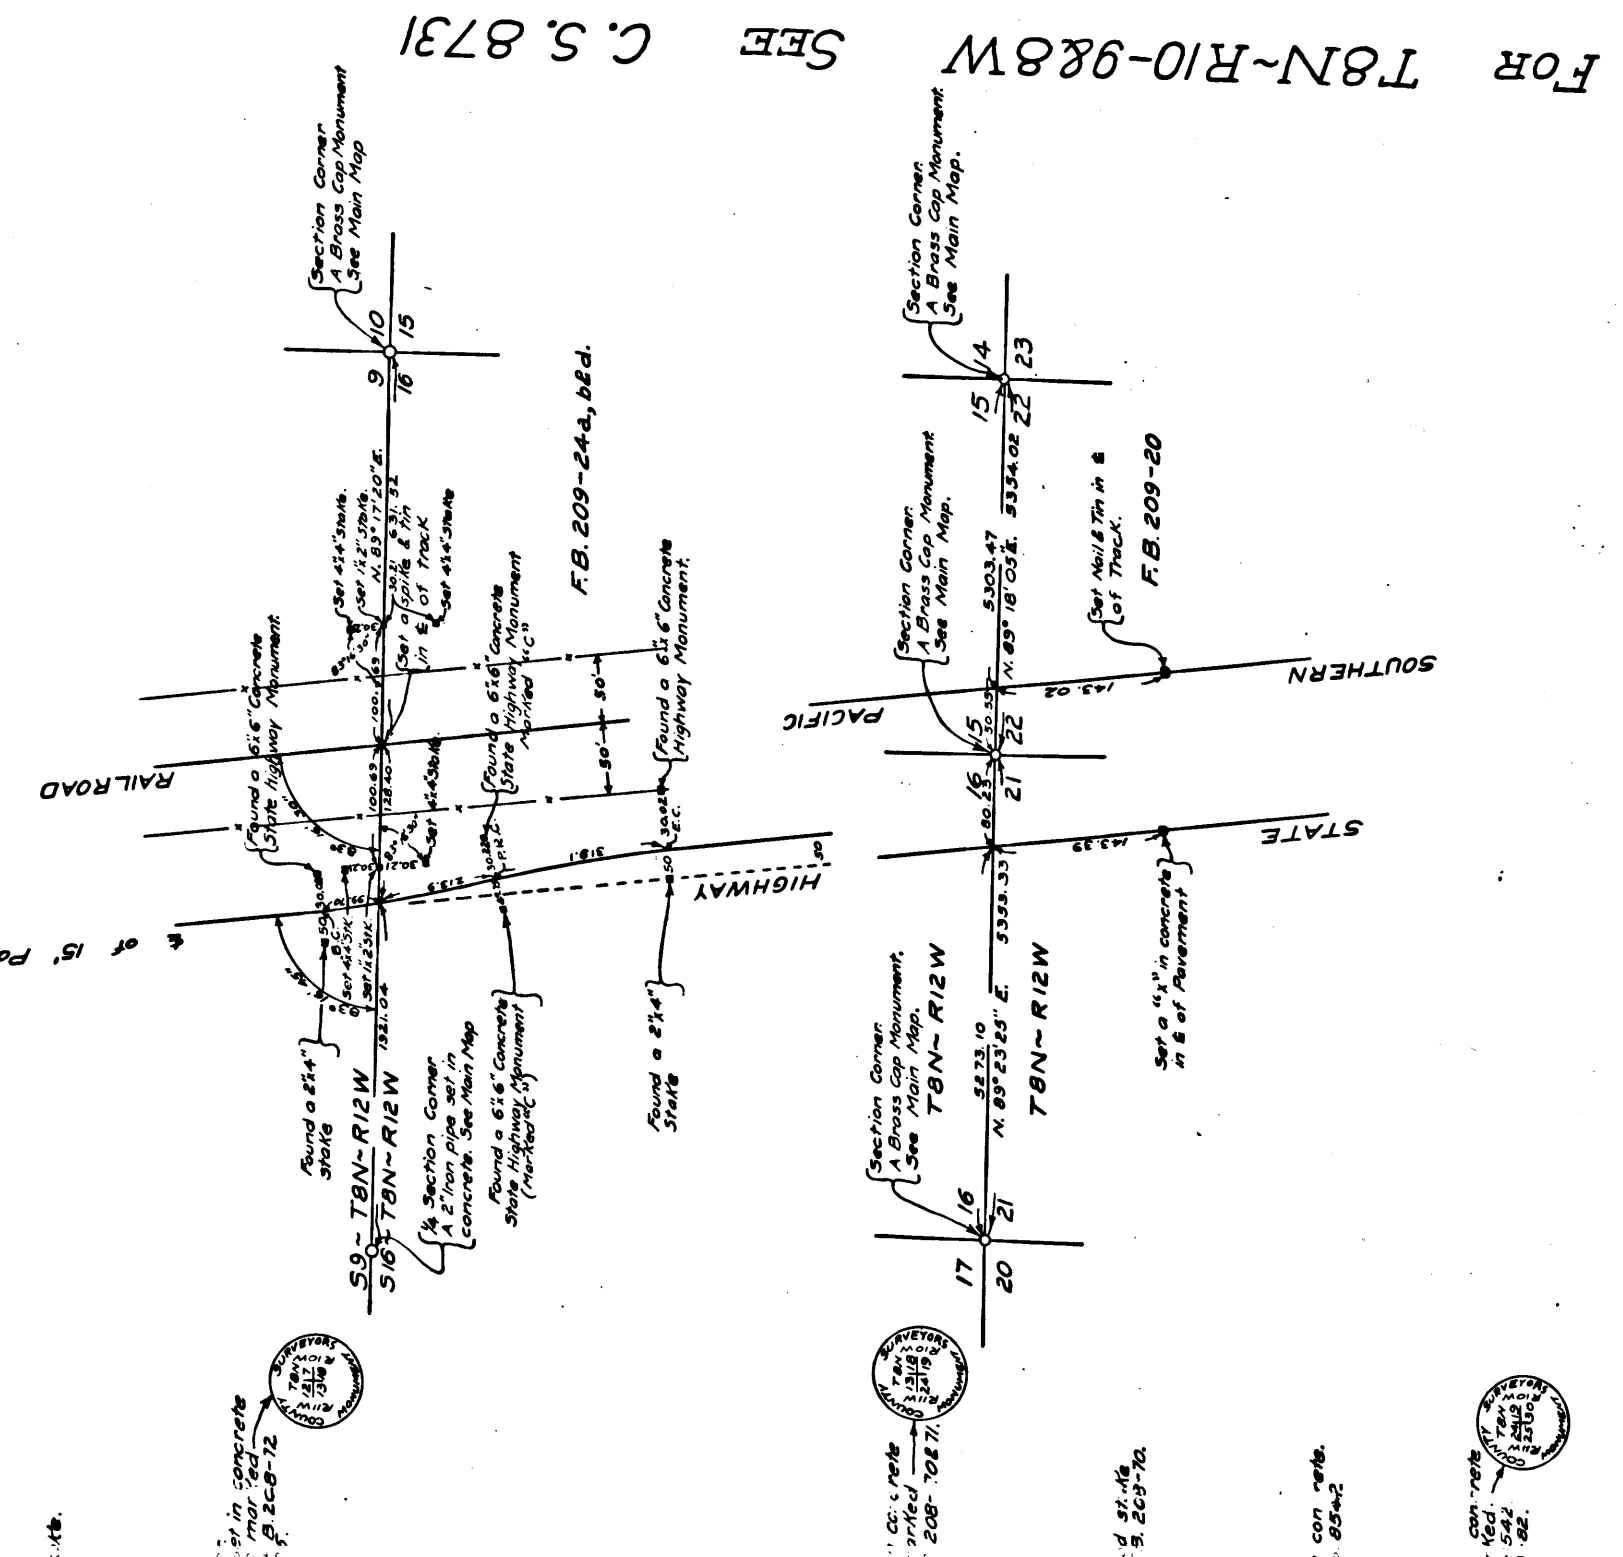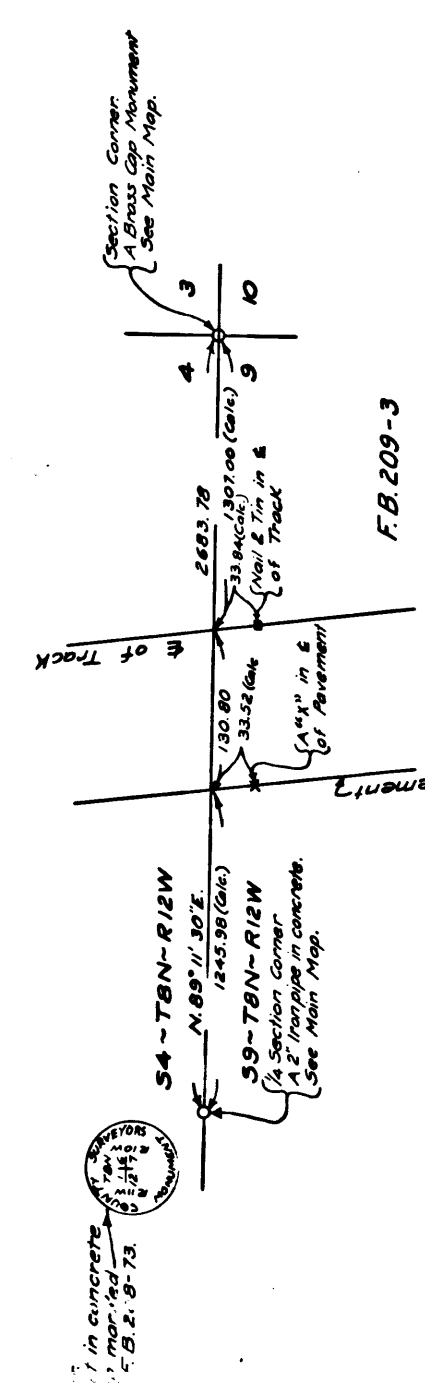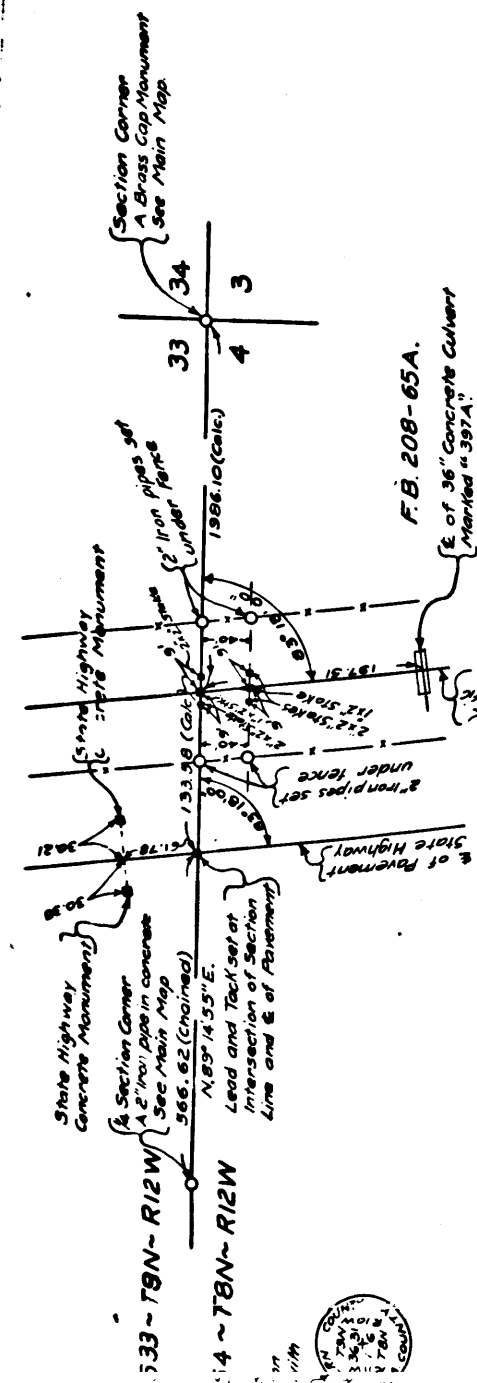

FOR T8N-R10-9&8W SEE C.S. 8731

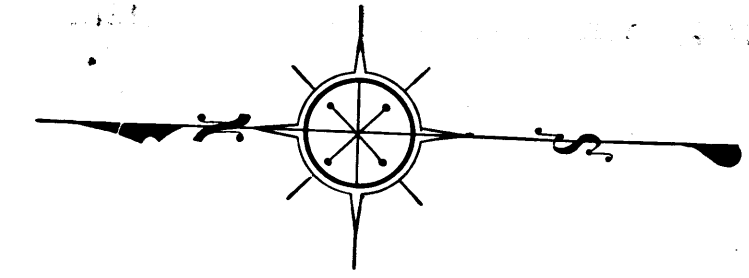

MAP SHOWING
SECTION LINES
ESTABLISHED BY COUNTY SURVEYOR
IN
T.8N.- R.11,12, AND 13W.- S.B.M.

COUNTY SURVEYOR'S MAP No. 8736, Sht. 1
J.E. Rockhold County Surveyor
Scale 1 inch = 1000 feet.
Offsets to stakes, fences, etc. are not to scale.
Bearings based on Bearing of County Line
as shown on C.S. No. 8542.
Office Work by K.R. McPherson
Checked by P.C. Purchase

This Map Compiled from Surveys made at Different Times.

NEG. 693-1

CS 8736 SHT. 1
A5 OF A5

MARGINAL MAP
SHOWING DETAIL OF INTERSECTIONS OF
STATE HIGHWAY AND SOUTHERN PACIFIC RAILROAD
WITH THE VARIOUS SECTION LINES

Not to any Scale.