



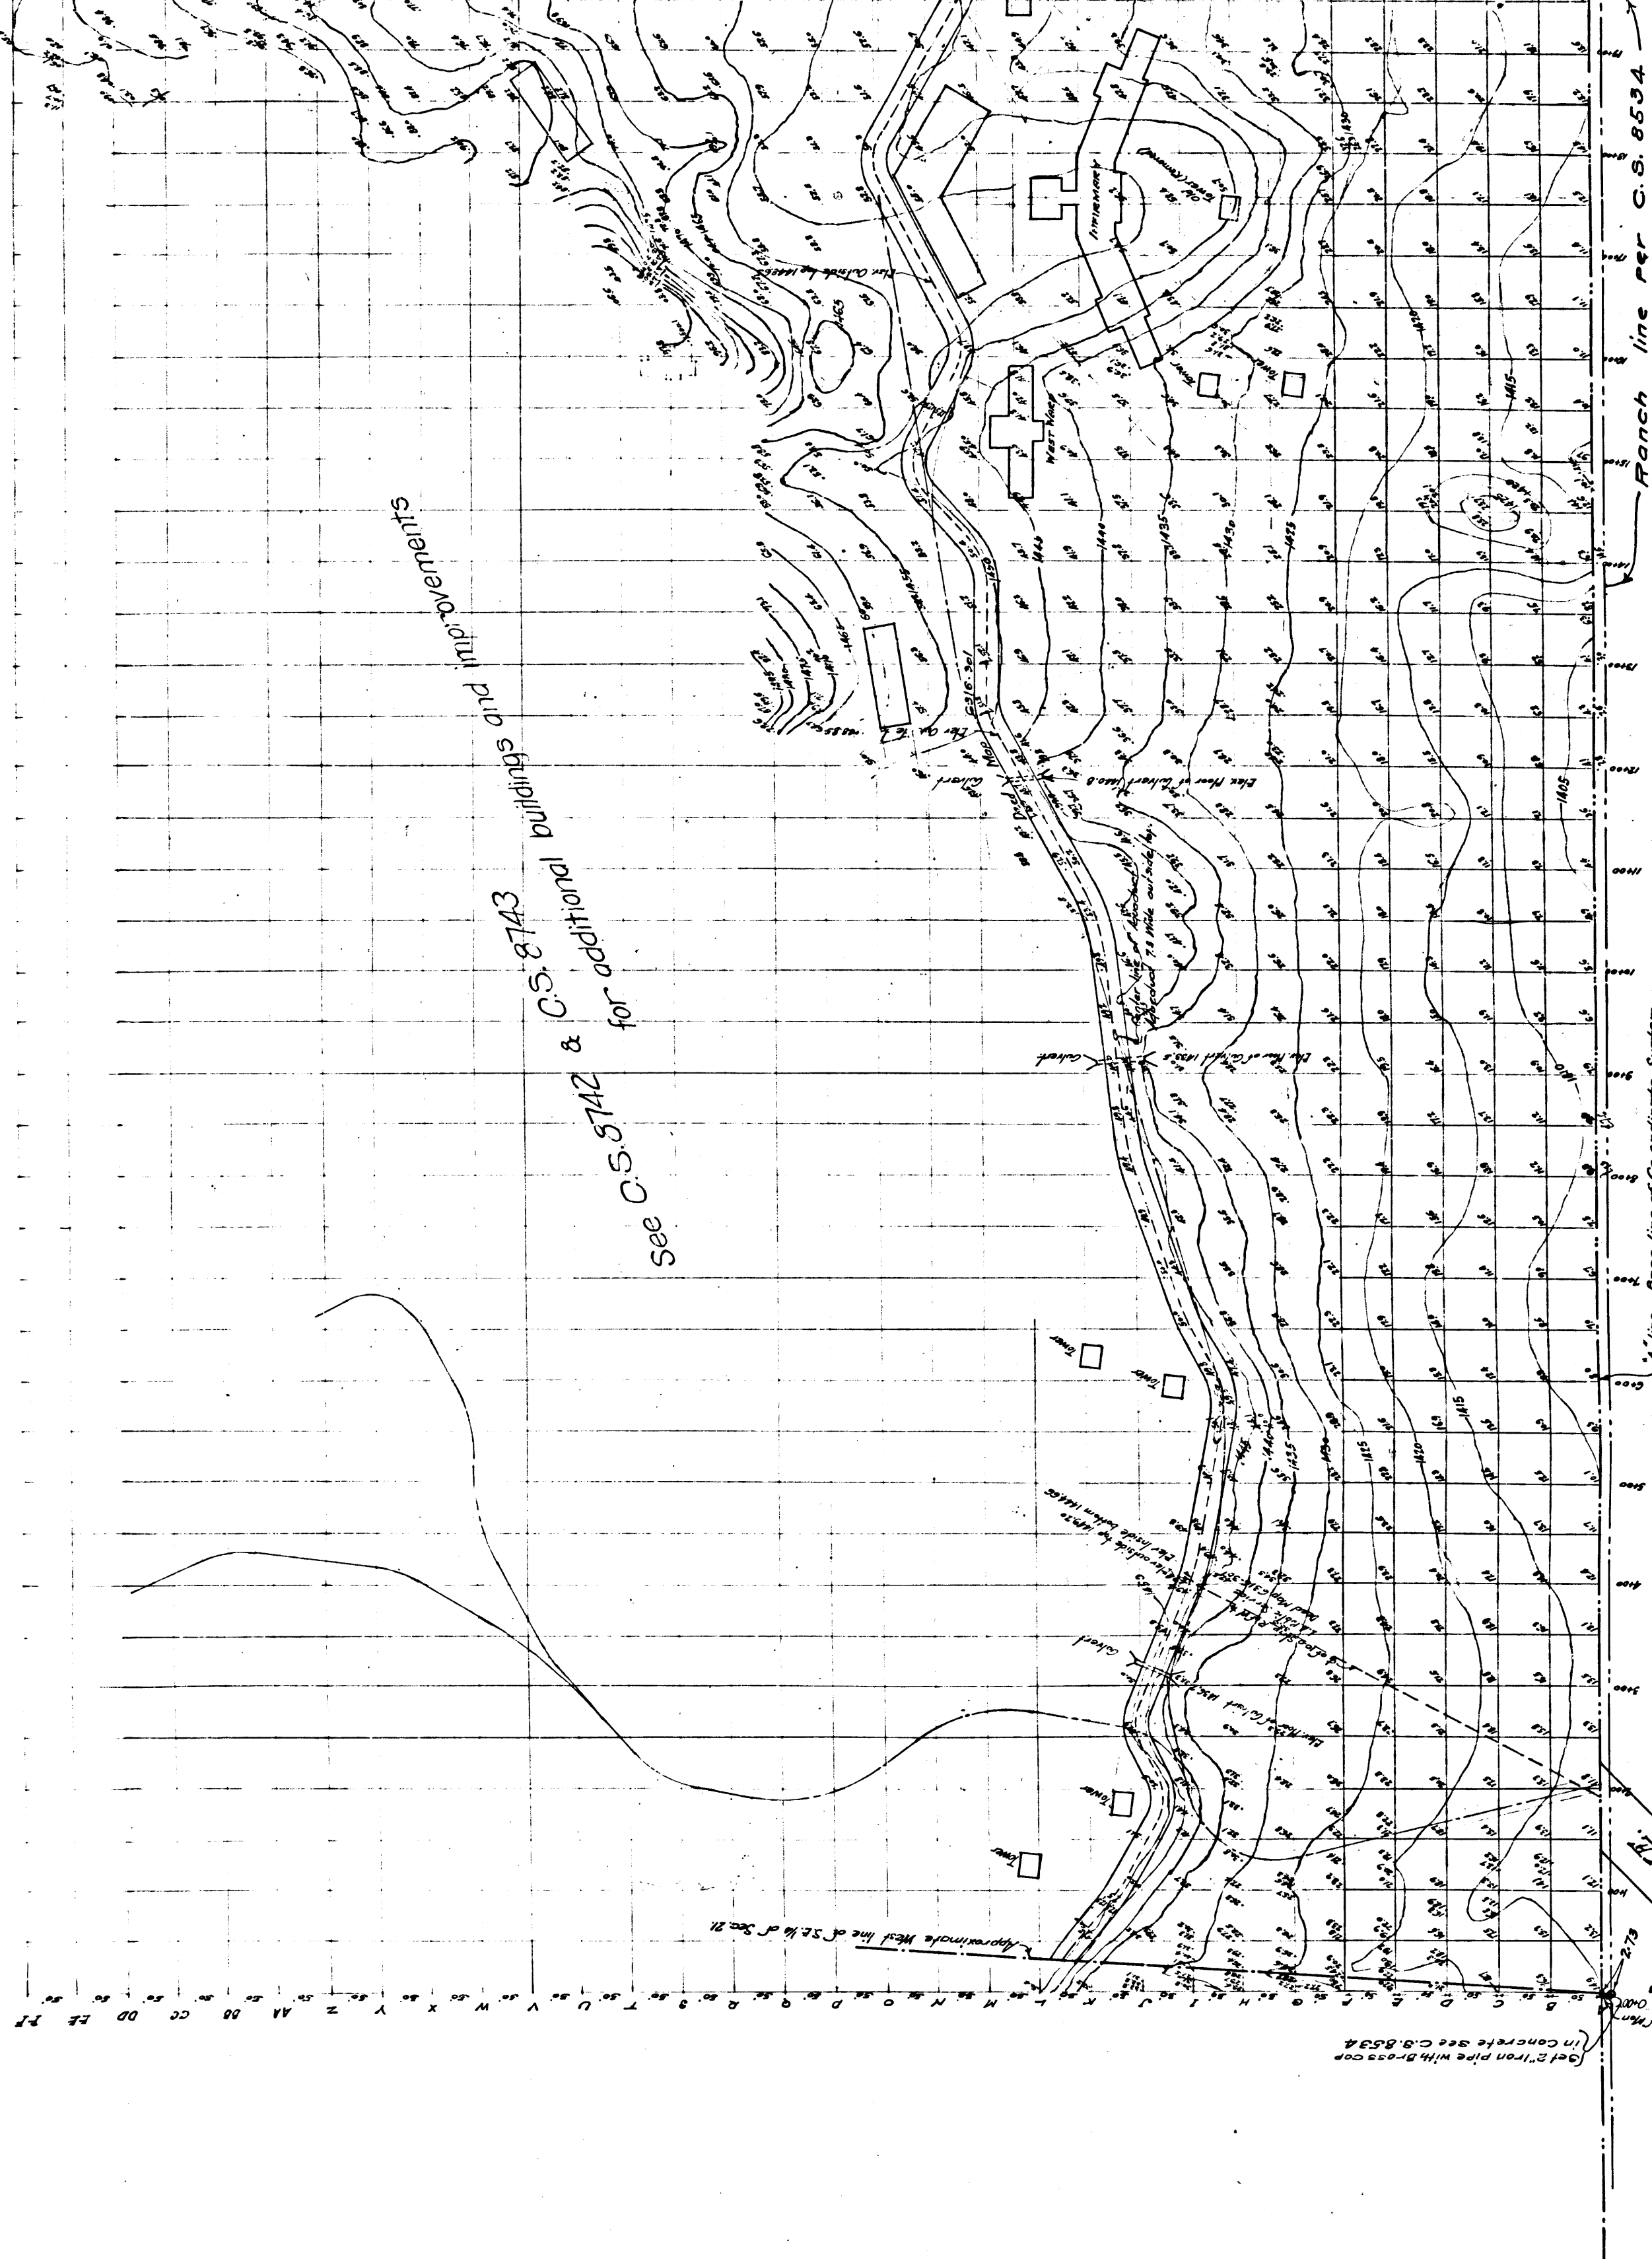

|    |       |
|----|-------|
| CS | 8741  |
| A1 | OF A2 |

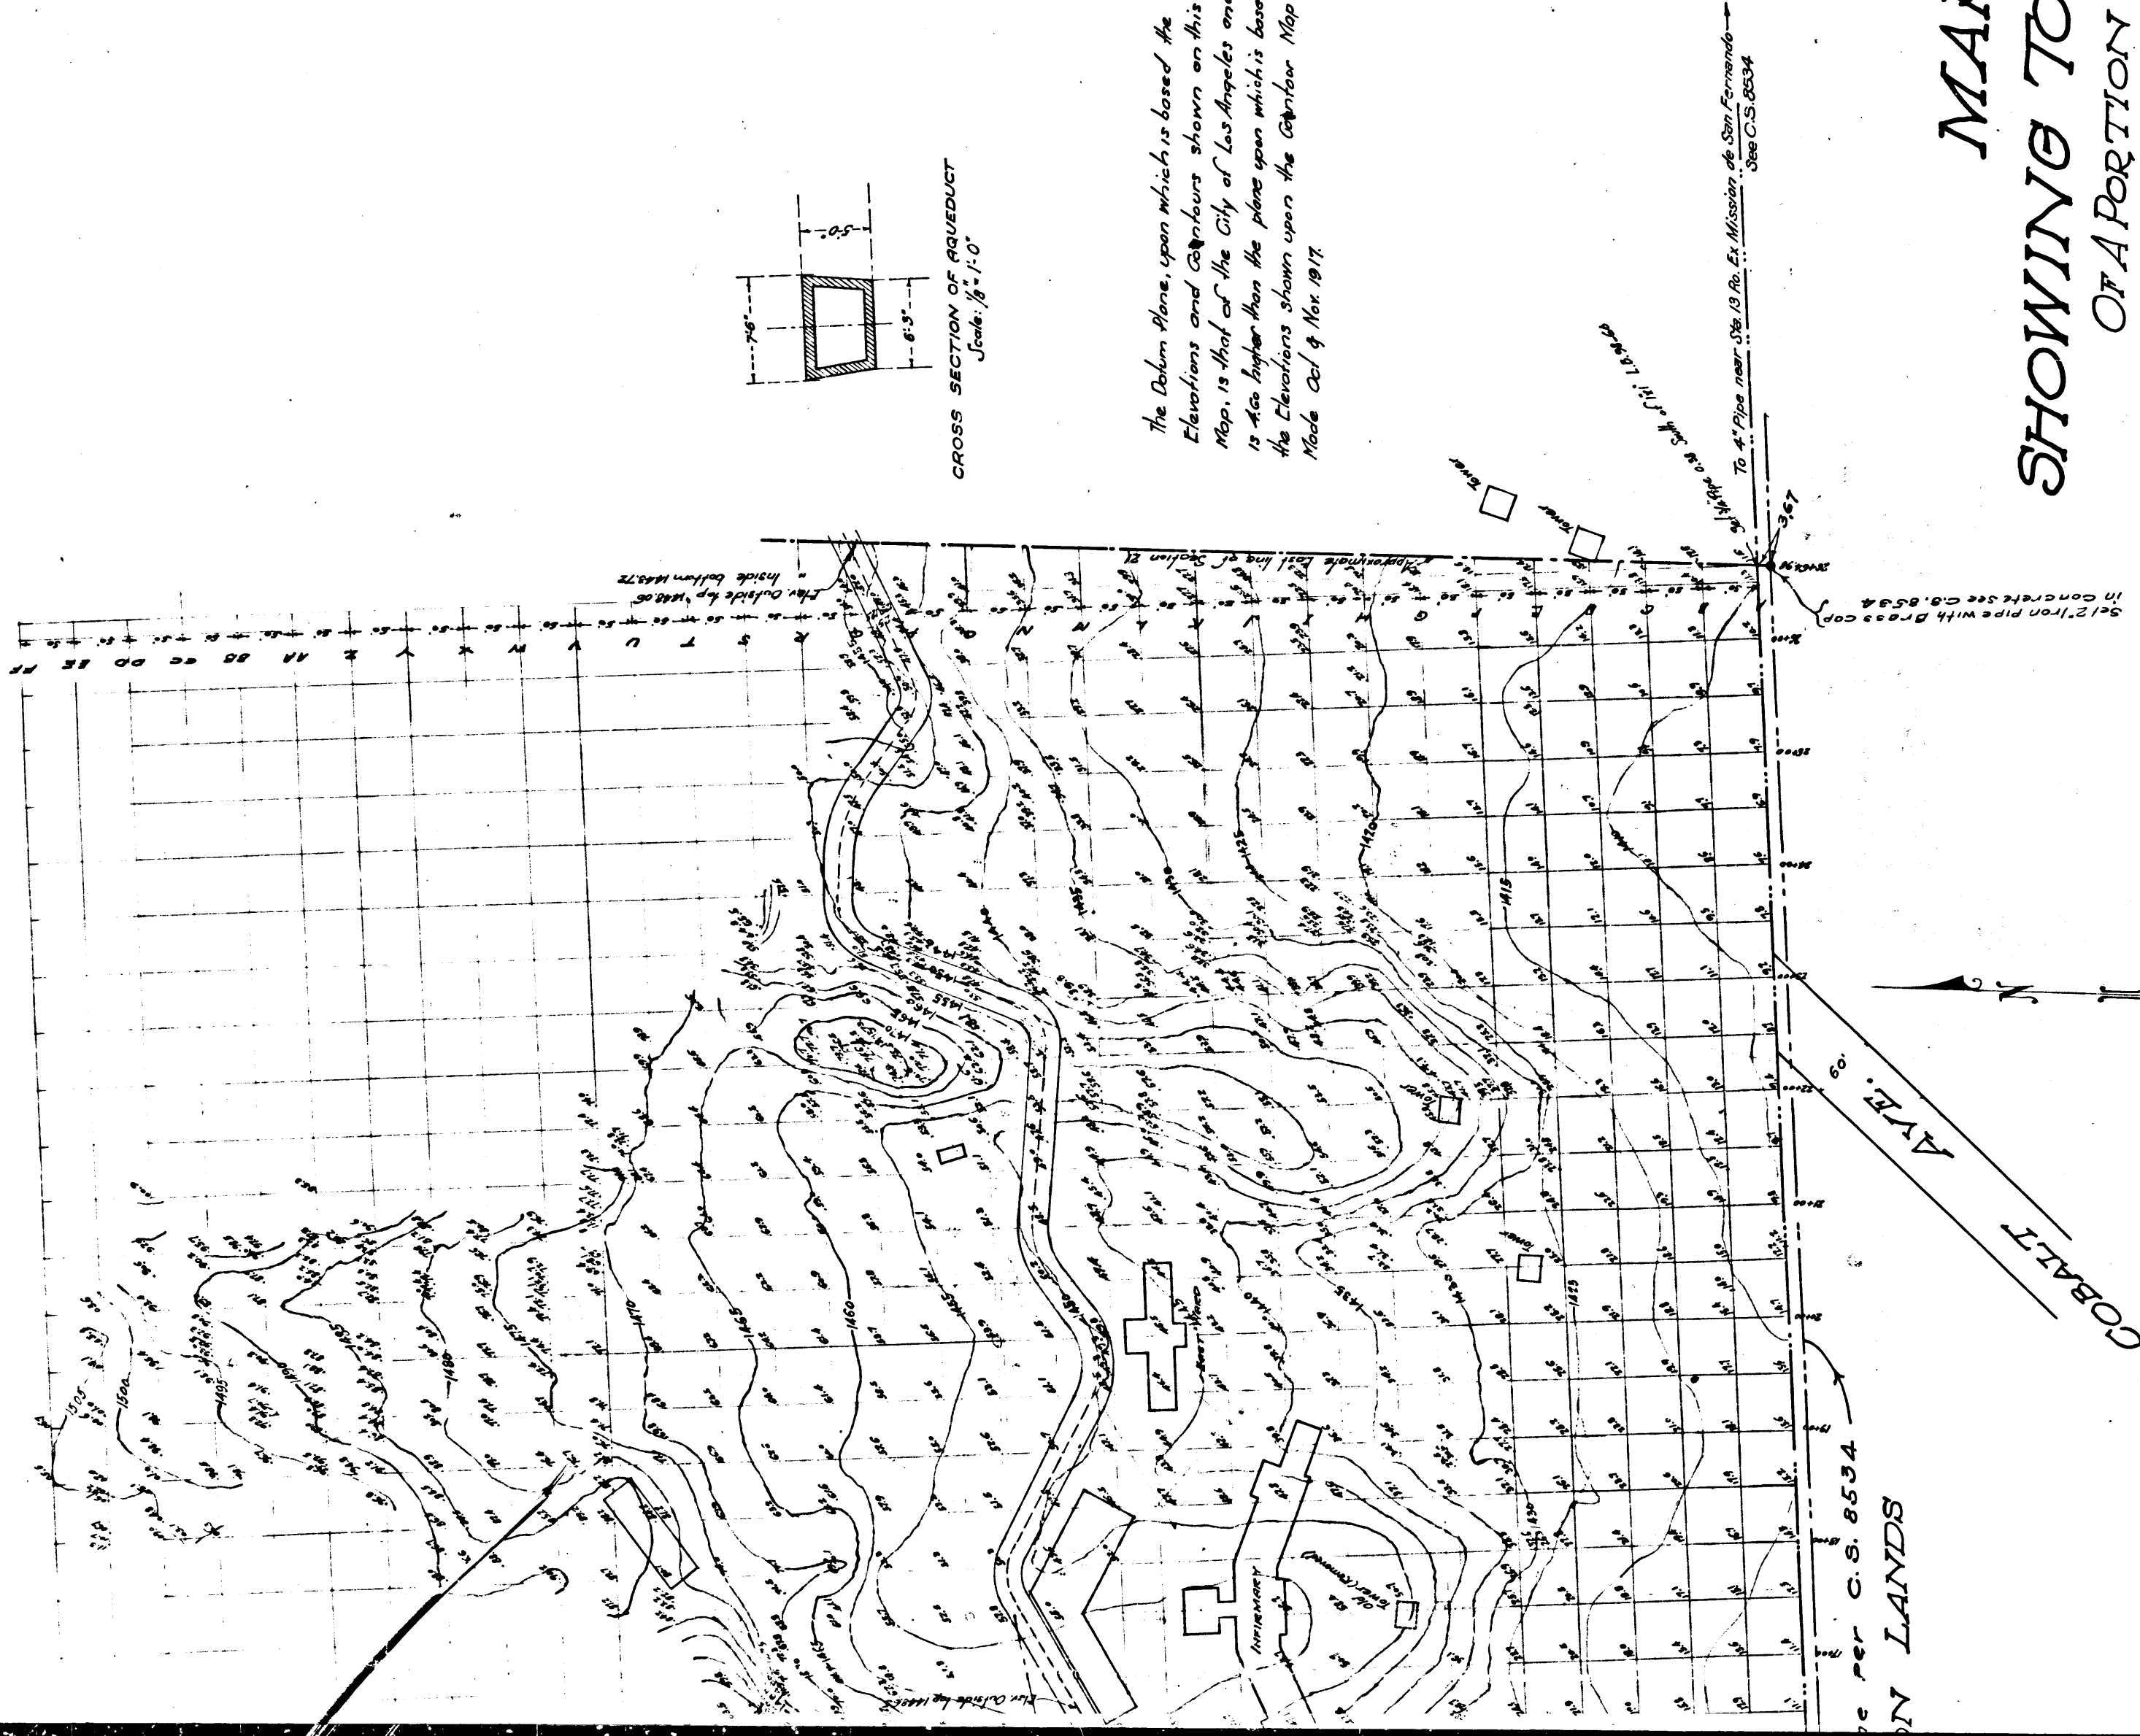

# MAP SHOWING TOPOGRAPHY OF A PORTION OF PROPOSED TUBERCULOSIS SANITARIUM SITE

IN THE S.E. 1/4 OF SECTION 21, T.3 N. R.15 W. S.B.M.  
SURVEYED 1918  
BY COUNTY SURVEYOR  
SCALE 1"=100'

L.B. 28-35-60  
Field Office Mark by O. Marx  
Checked by G.E. Brown

SH. 62

Olive View Sanatorium name established - D. 49-90 Min. Bk. 151-173  
Olive View Sanatorium changed to Olive View Hospital - E. 104-105.

|    |       |
|----|-------|
| CS | 8741  |
| A2 | OF A2 |