

West Line of SE 1/4 of Section 21  
West Line of County Property

CS	8	7	4	3	SHT.	1
A 1 OF A 3						

County Surveyors Map No. 8743  
Sheet No. 1 of 4 Sheets

Sheet No. 1 of 4 Sheets  
County Surveyors Map No. 8743

CS	8	7	4	3	SHT.	1
A	2	OF	A	3		



SEE SHEET NO.3

Water Lines \_\_\_\_\_  
Water-Drain Lines \_\_\_\_\_  
Sewer Lines \_\_\_\_\_  
Gas Lines \_\_\_\_\_  
Property Lines \_\_\_\_\_  
Electric Conduits \_\_\_\_\_  
Steam Conduits \_\_\_\_\_  
Aqueduct \_\_\_\_\_

County Surveyor's Office  
Los Angeles County, California

For Information Only  
Do Not Rely on This Drawing

SEE SHEET NO. 2

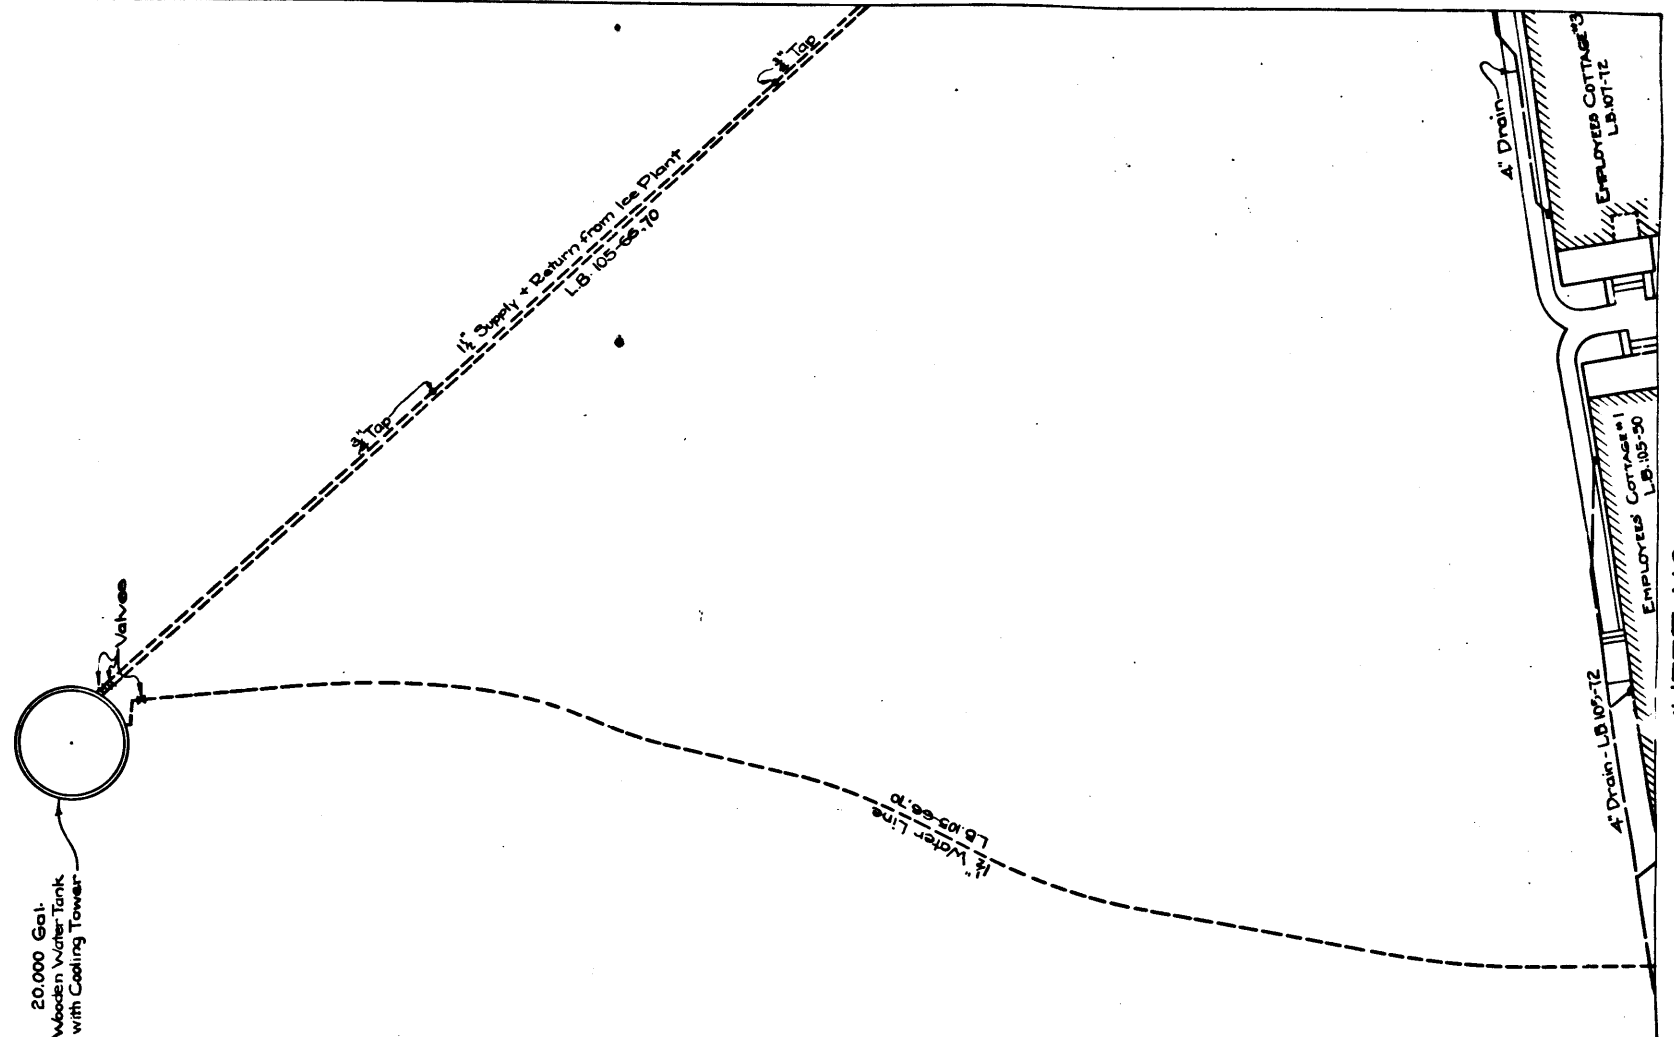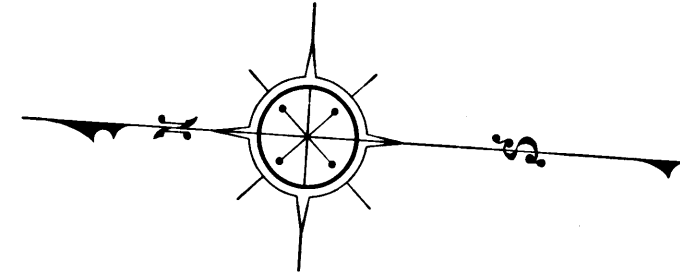

20,000 Gal.  

CS	8743	SHT. 1
A3	OF	A3

J.E. Eckhold - County Surveyor  
R. J. ... - County Engineer  
Office with B.V. ...  
Checked - F.C. Purchase

SHEET NO. 1  
OLIVE VIEW SANATORIUM  
LOS ANGELES COUNTY  
SCALE - 1"=20' SEPTEMBER 1924

for topography see C.S. 8742-1-2  
Olive View Sanatorium, plans, specifications, D-49-30, 8/10, 8/11, 8/12, 8/99, 8/100