



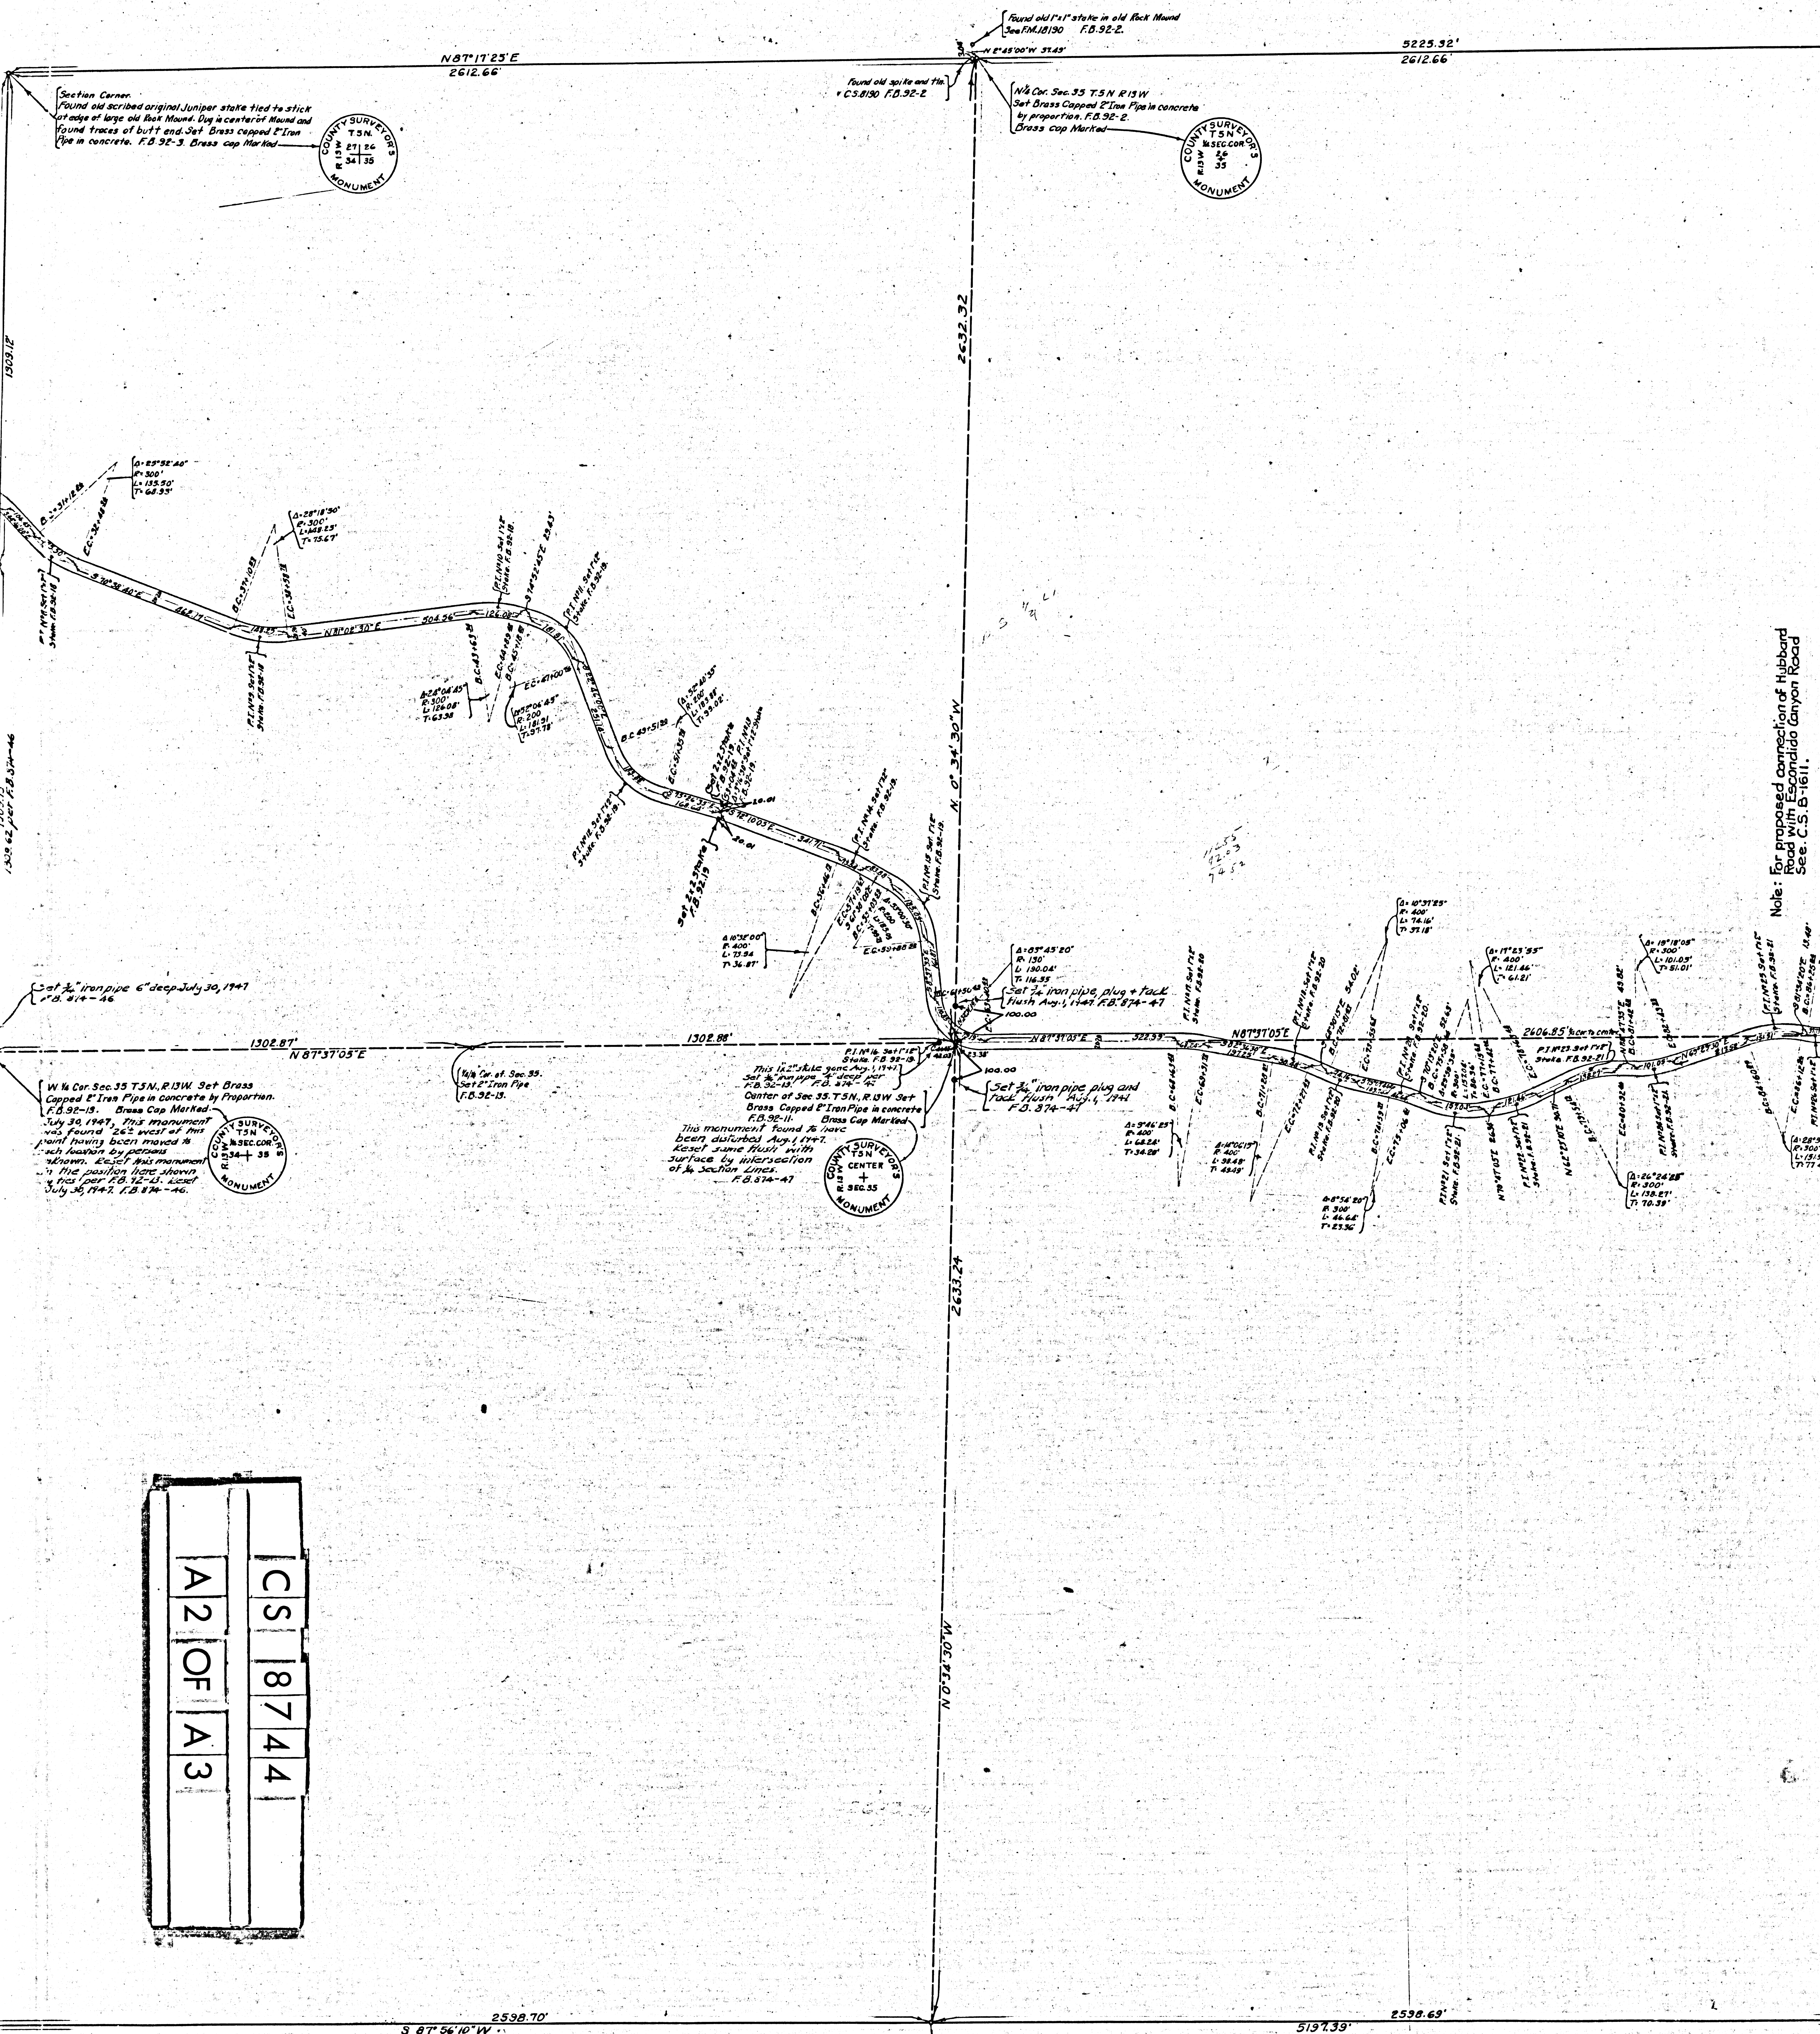




Note: For proposed connection of Hubbard Road with Escondido Canyon Road See C.S. B-161.

CS	18744
A2	OF
A3	

Section Cor.
Found old scribed original Juniper stake in
old rock mound set by Hancock & Co. P.D. 3006 Page E
Set Brass capped 2" Iron Pipe in concrete.
F.B. 92-1. Brass cap Marked

3/4 Cor. Sec. 13 T.5 N., R. 13 W. Set Brass
Capped 2" Iron Pipe in concrete by proportion.
F.B. 92-6. Brass cap Marked

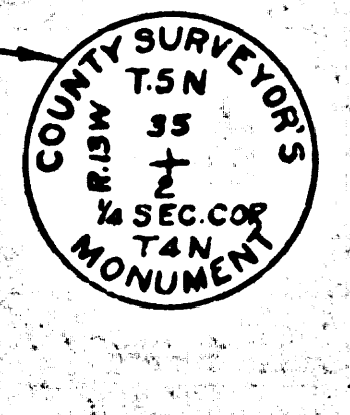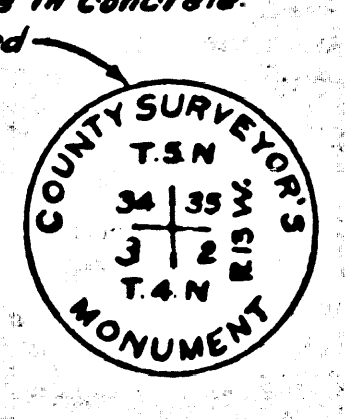

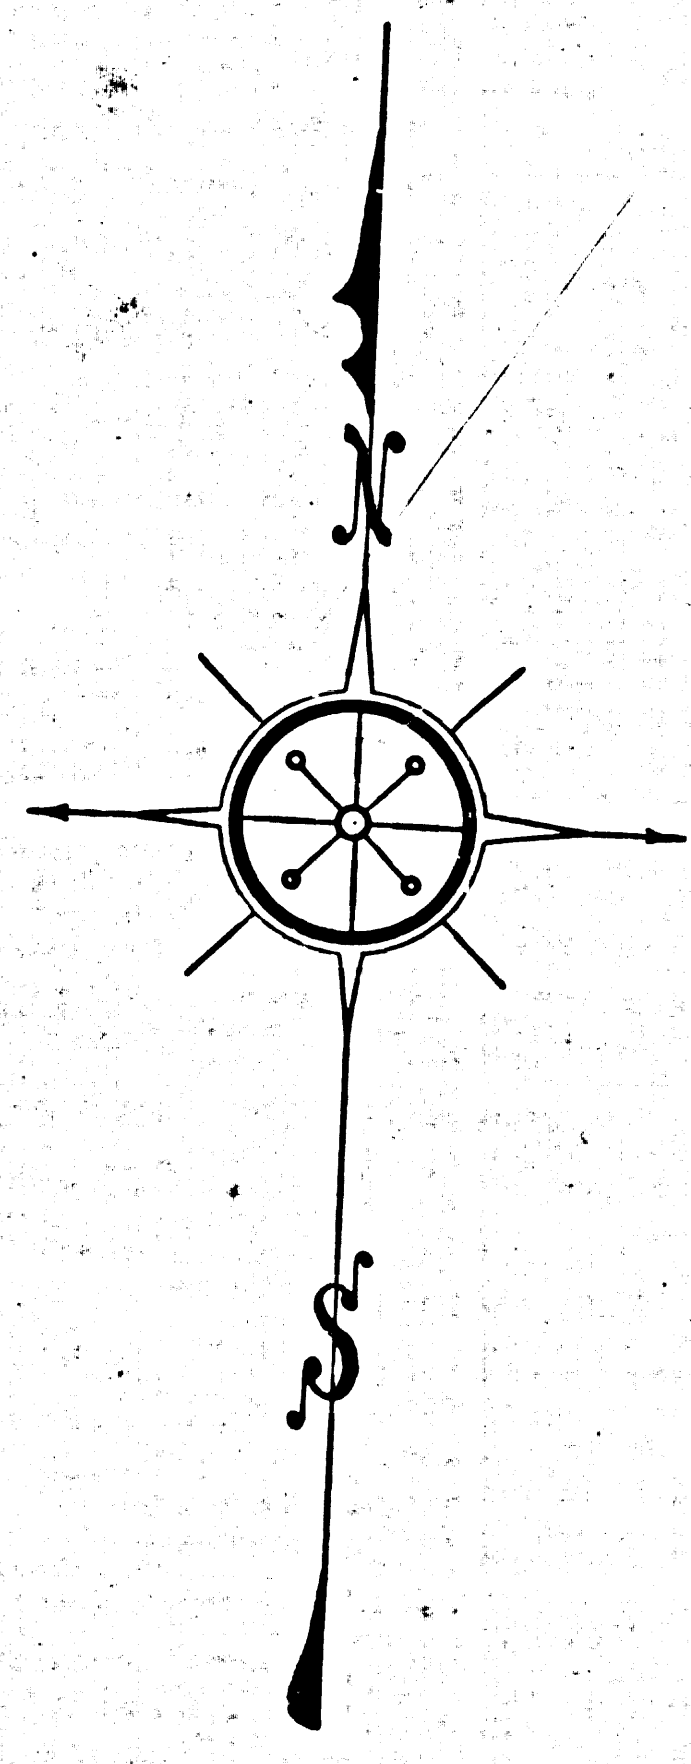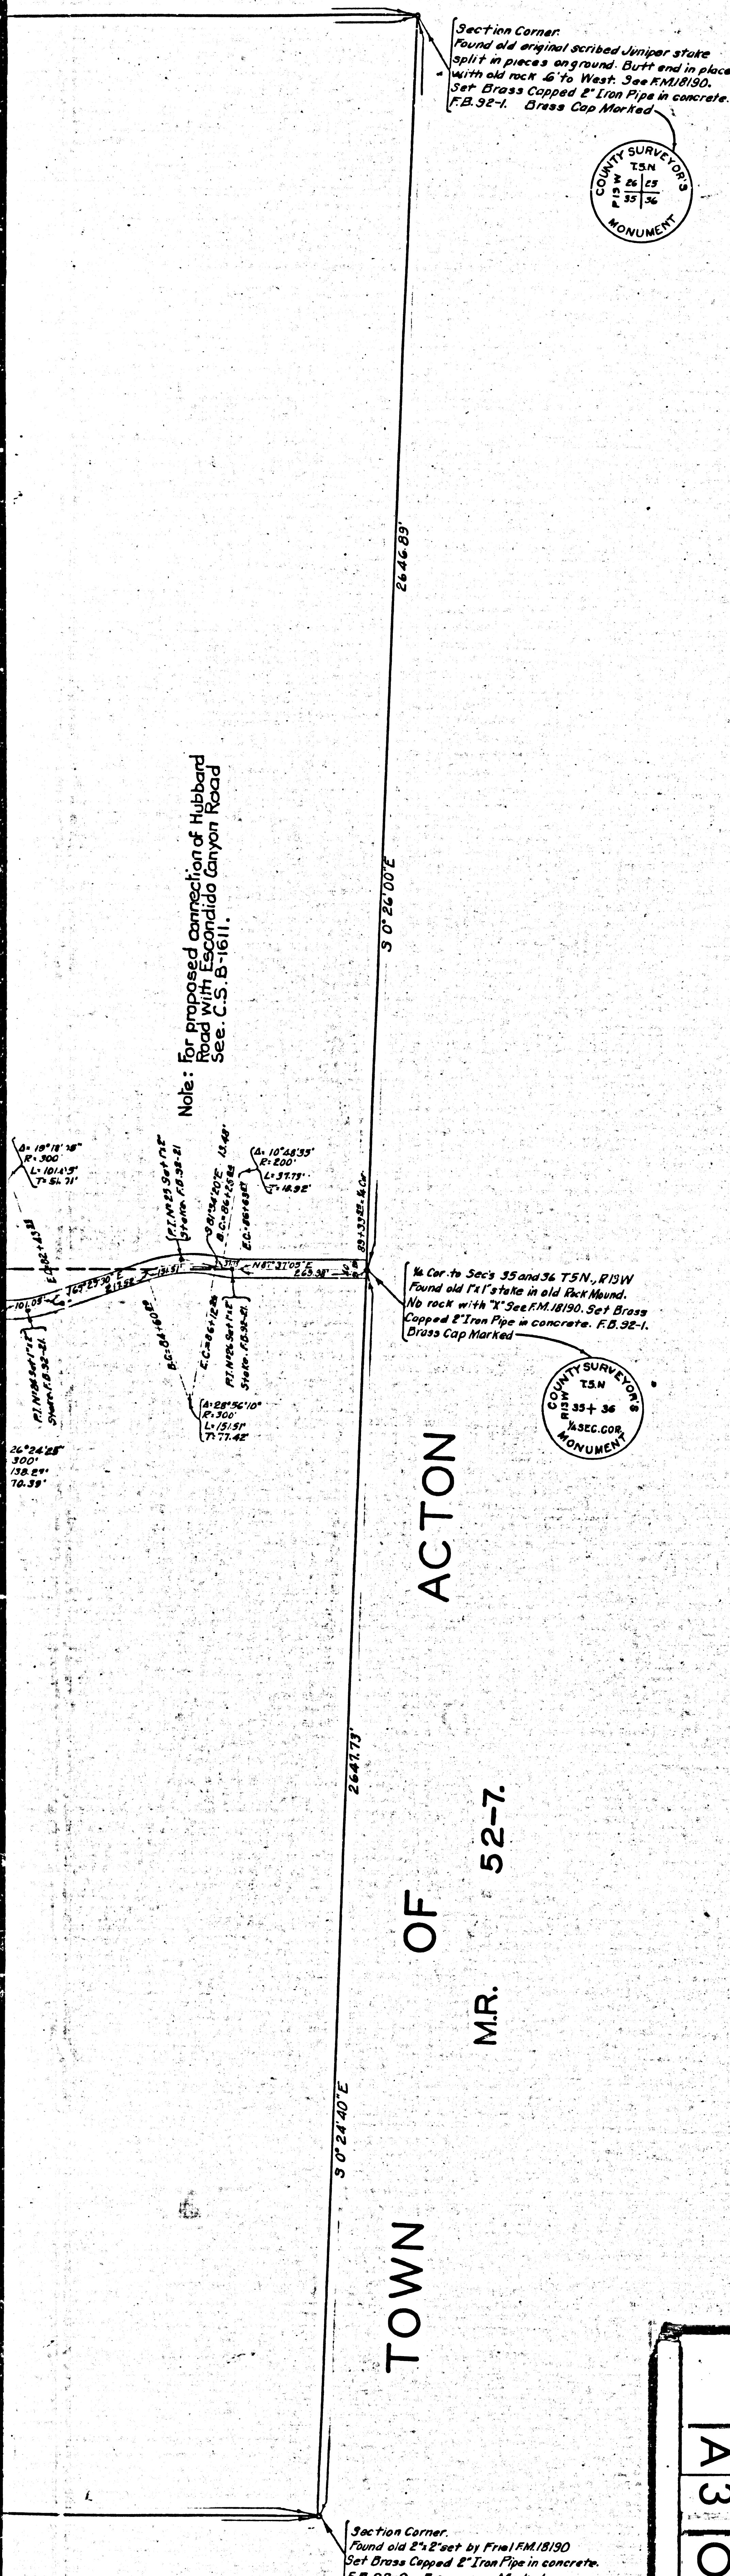

MAP OF
HUBBARD ROAD
 FROM
 WEST LINE OF THE TOWN OF ACTON
 TO
 NORTH LINE OF SECTION 34, T.5N., R.13W.

COUNTY SURVEYORS MAP NO. 874 4.
 SCALE 1 INCH = 200 FEET

J.E. ROCKHOLD COUNTY SURVEYOR
 SURVEYED SEPT. 1924

SURVEYED UNDER INSTRUCTIONS OF THE BOARD
 OF SUPERVISORS PER ORDER DATED JAN. 14, 1924.
 BEARINGS BASED ON BEARING OF WEST LINE OF
 SECTION 36, T.5N., R.13W. AS SHOWN ON C.S. 8190.

FB. 92-1 TO 21.
 FIELD WORK BY J.D. BOYER
 OFFICE WORK BY C.C. BROOK
 CHECKED BY K.R. MC PHERSON

Sheet 64

C	S	8	7	4	4
A	3	O	F	A	3