


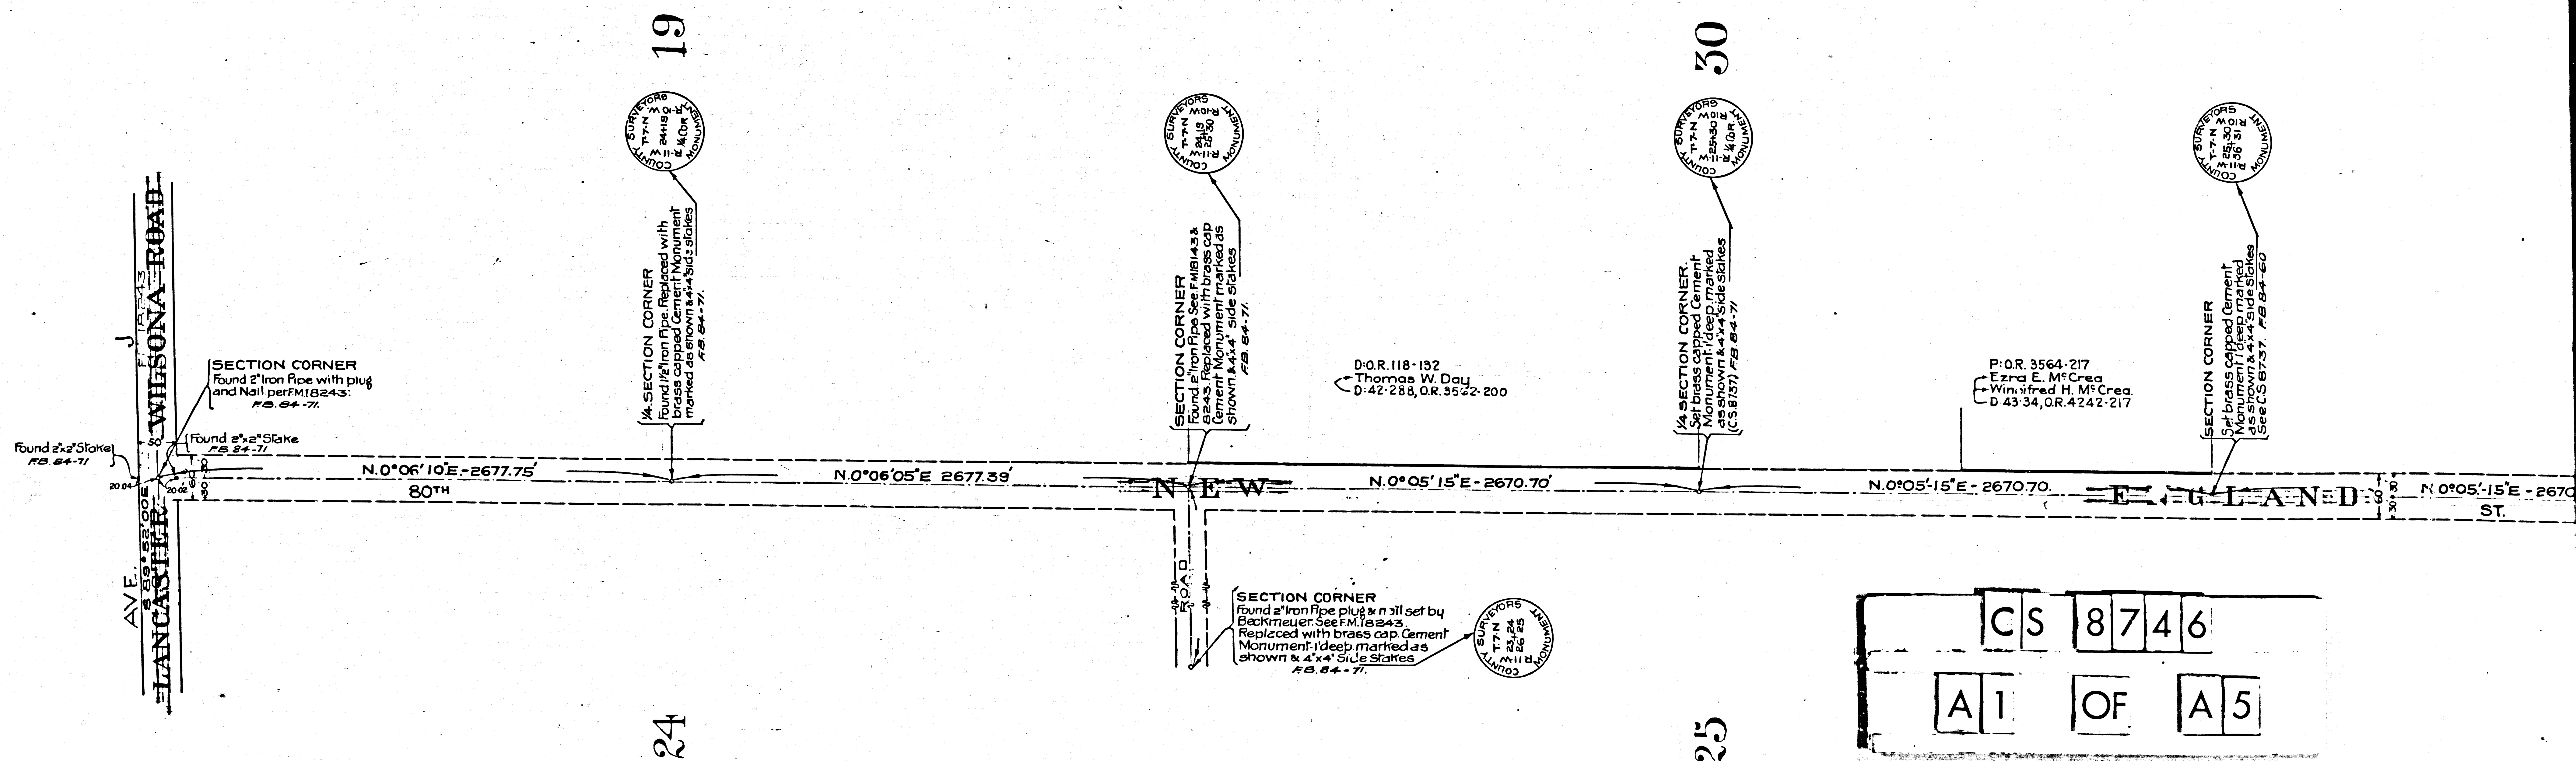



31

6

20

7

3

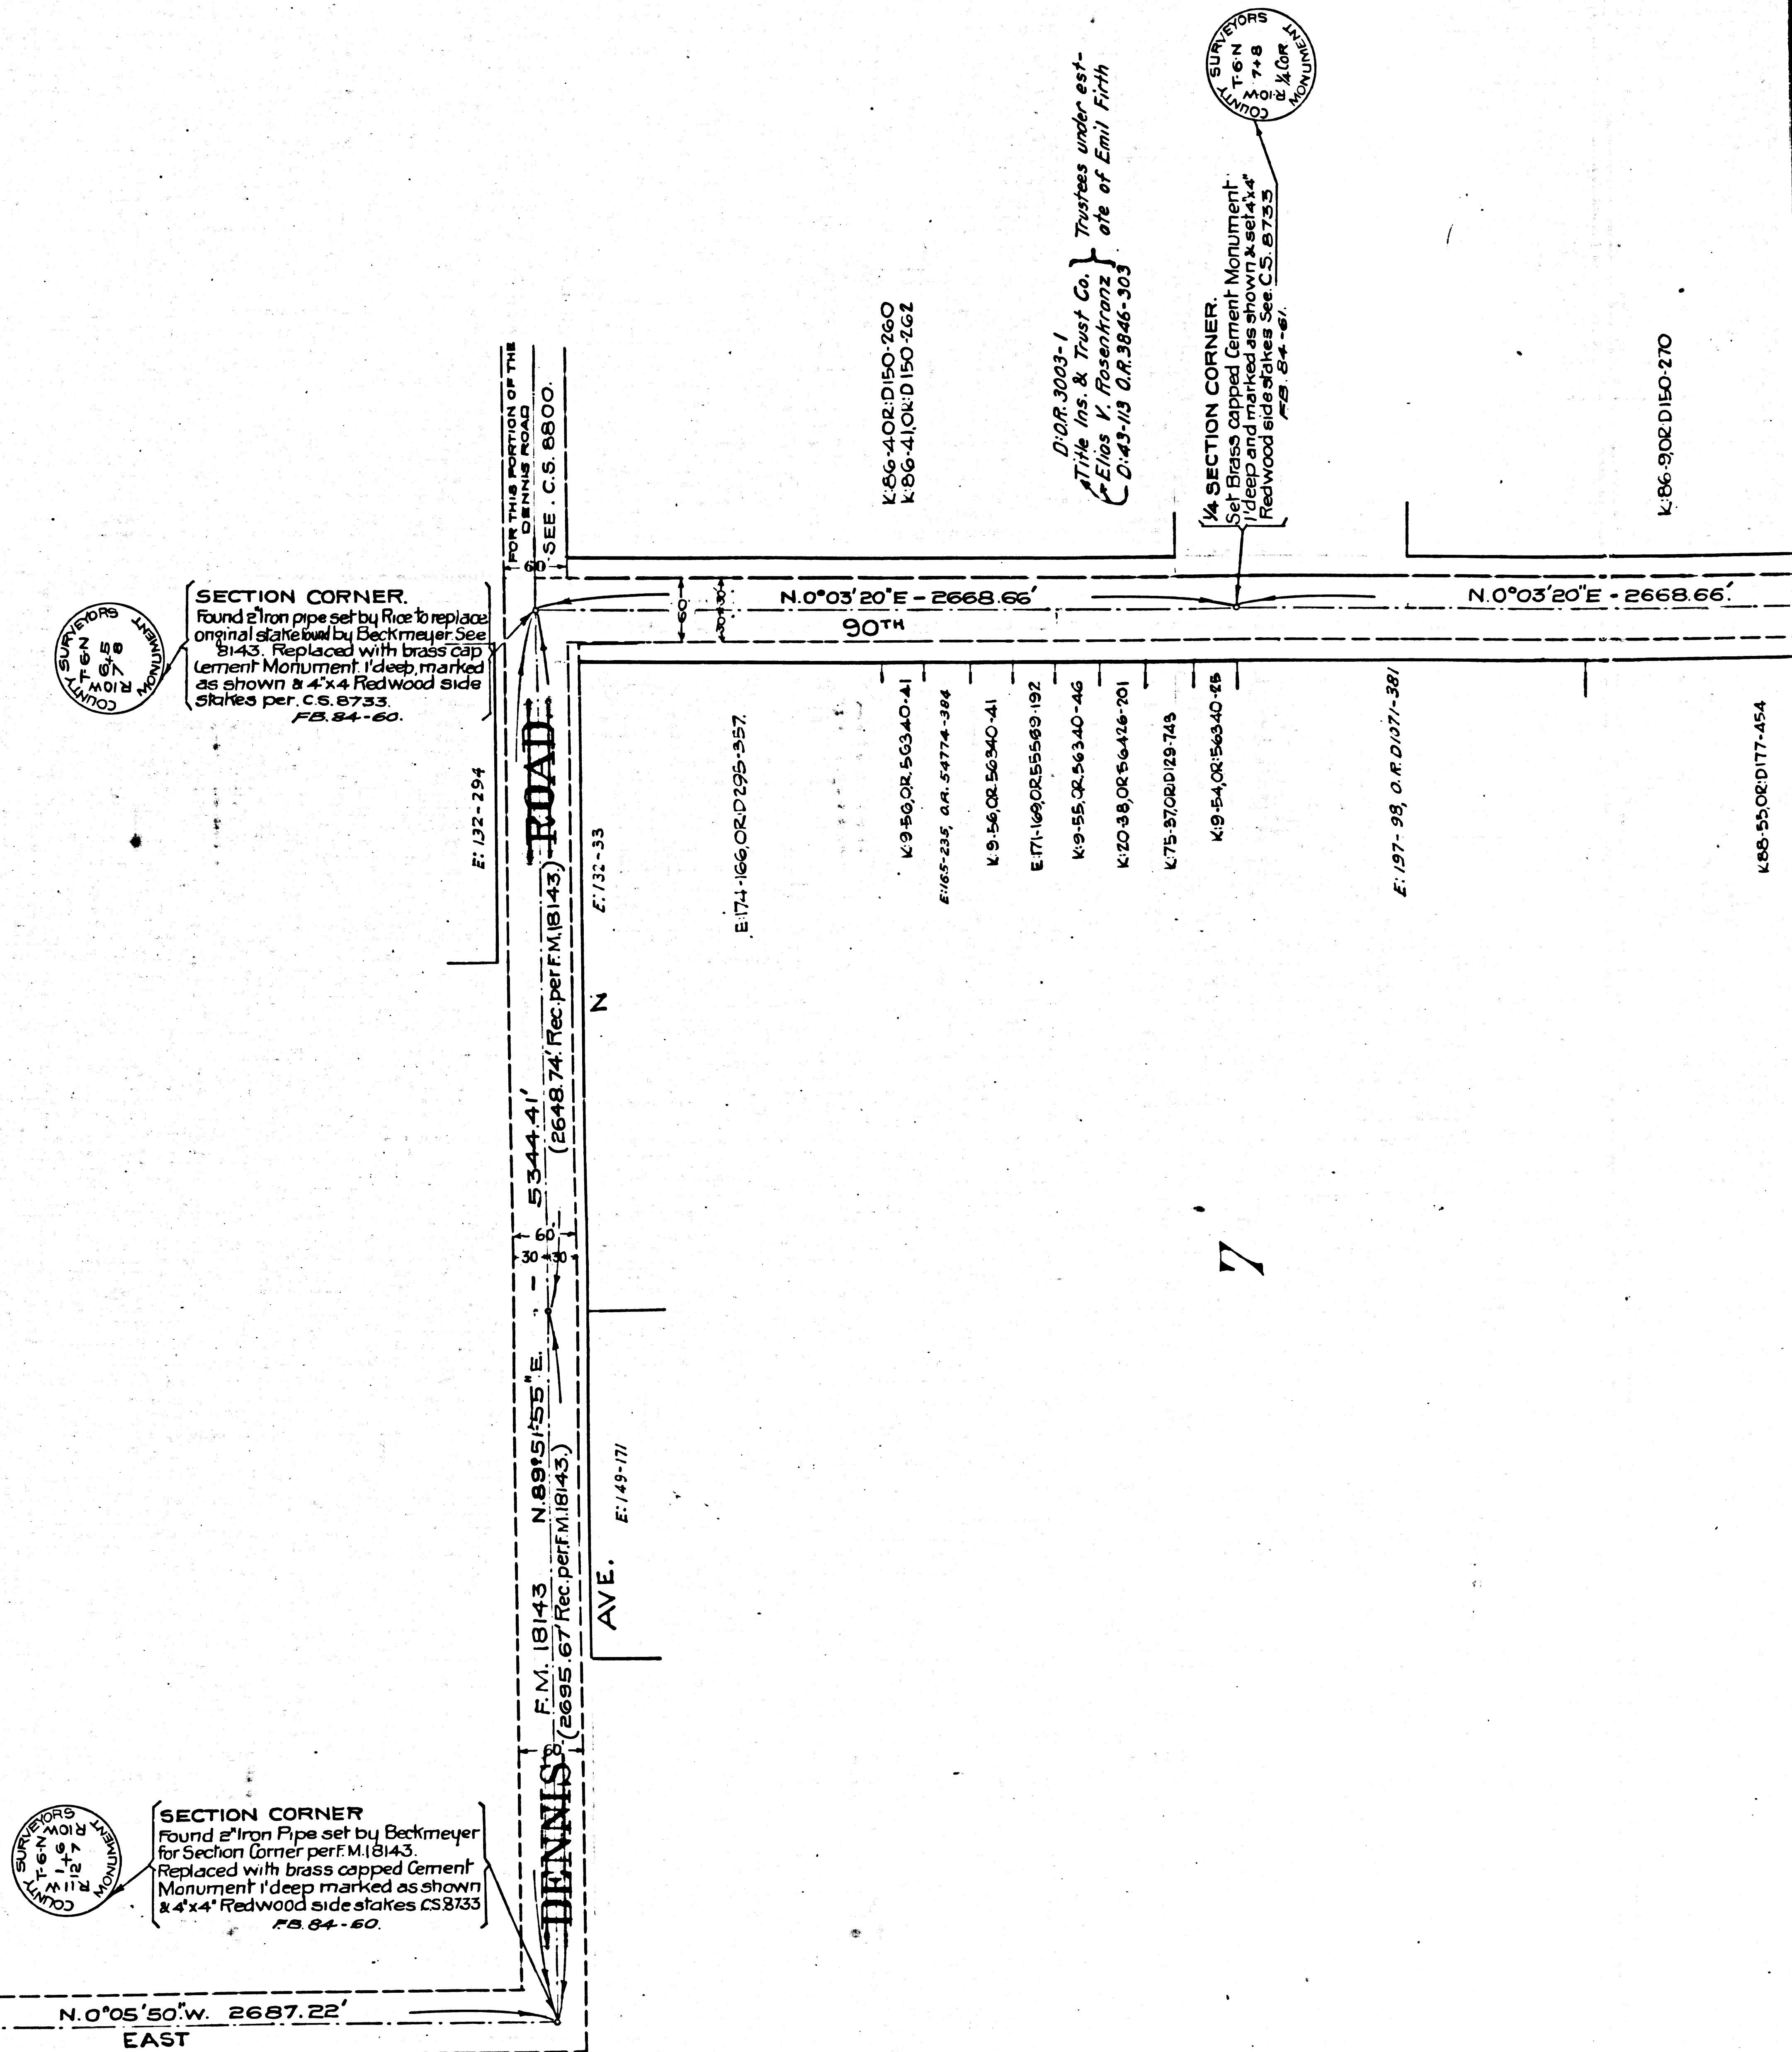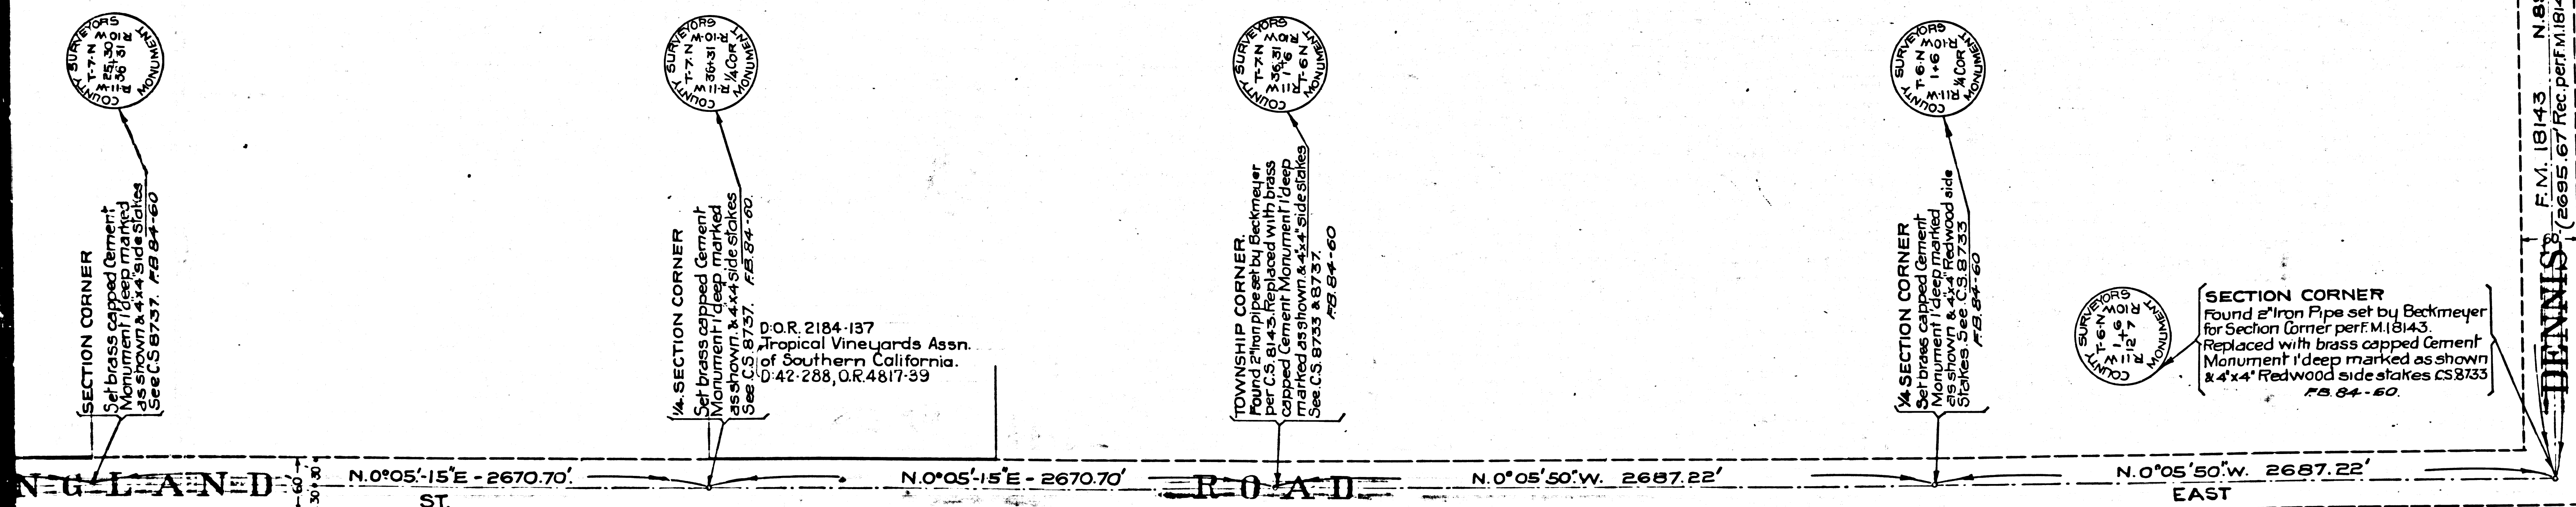

C	S	8	7	4	6
A	2	OF	A	5	

30

29

31

32

SECTION CORNER
0+00 West 4"x4" Redwood Stake
scribed 25' on N.W. 33' on the N.E. See
C.S. 8735 R.B. 84-62 & 63

13+26.65 Found 4"x4" Redwood
Stake - 0' on North of true line
R.B. 84-62 & 63

1/4 SECTION CORNER
Found 4"x4" Redwood Stake
scribed 1/4 on the North & 3/4
on the South side
R.B. 84-62

SECTION CORNER
Found brass capped Cement Monument
marked as shown - Set by McHenry for
Standard Section Corner R.B. 84-63

SECTION CORNER
Found 3/4" Redwood Stake scribed
1/4 on the North Replaced with brass
capped Cement Monument (deep
marked as shown & set 4"x4" side
stakes See C.S. 8733
R.B. 78-63

SECTION CORNER
Found C.S. Monument on closing line
from S.E. Corner of Section 6 thru 1/4
corner 6-5 produced - 2" Iron Pipe
with brass cap marked as shown
in Concrete See C.S. 8733 & 8734
R.B. 78-73 & 80

1/4 SECTION CORNER
Found C.S. Monument
2" Iron pipe with brass cap set in
Concrete & marked as shown See
C.S. 8733 & 8734
R.B. 78-74 & 80

1/4 SECTION CORNER
Found brass capped Cement
Monument - 2" Iron pipe with
brass cap set in Concrete &
marked as shown See C.S.
8733 & 8734 R.B. 78-74 & 80



SECTION CORNER
Found brass capped Cement Monument
marked as shown - Set by McHenry for
Standard Section Corner R.B. 84-63
See C.S. 8733 & C.S. 8734

1/4 SECTION CORNER
Found C.S. Monument - 2" Iron pipe
set in Concrete with Spike in
Center See C.S. 8734 -
R.B. 78-76 & 80

1/4 SECTION CORNER
Found 2" Iron pipe set in Concrete
with brass cap & marked as
shown See C.S. 8734 -
R.B. 78-73 & 80

CS 8746
A4 OF A5

SECTION CORNER
Found brass capped Cement
Monument marked as shown
See C.S. 8733
R.B. 84-70

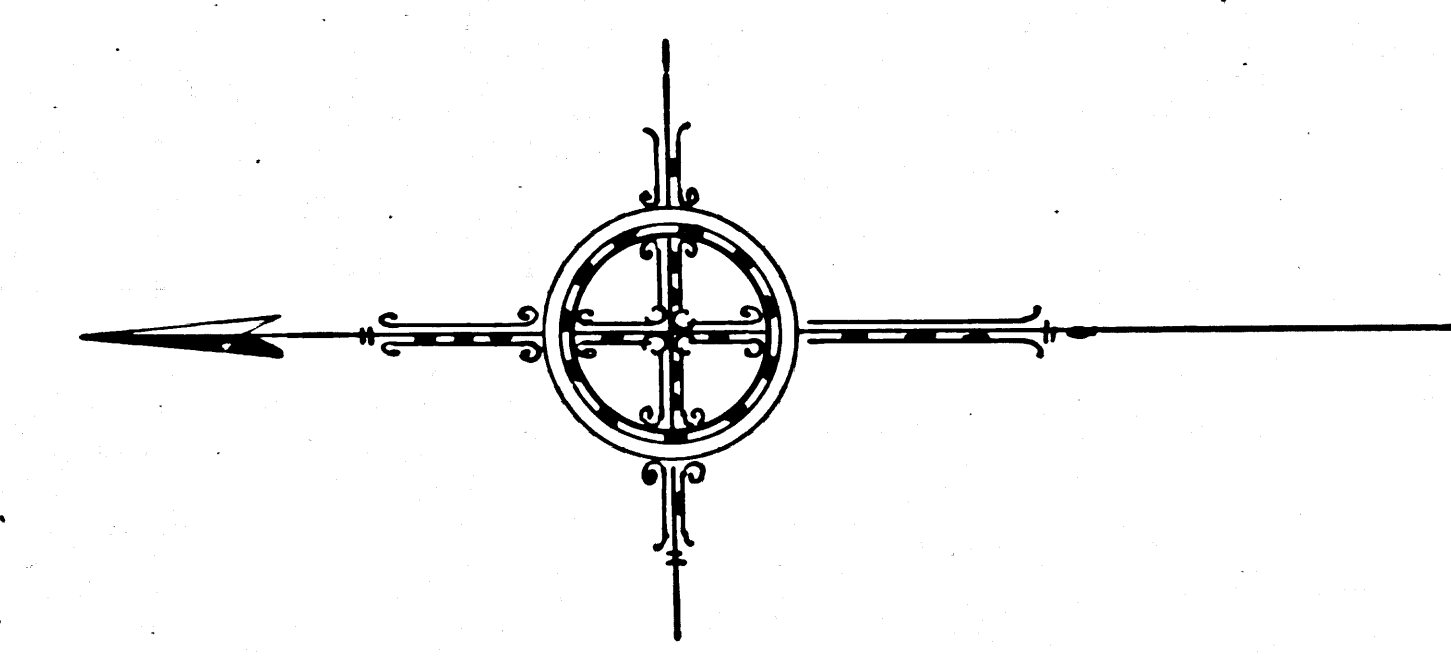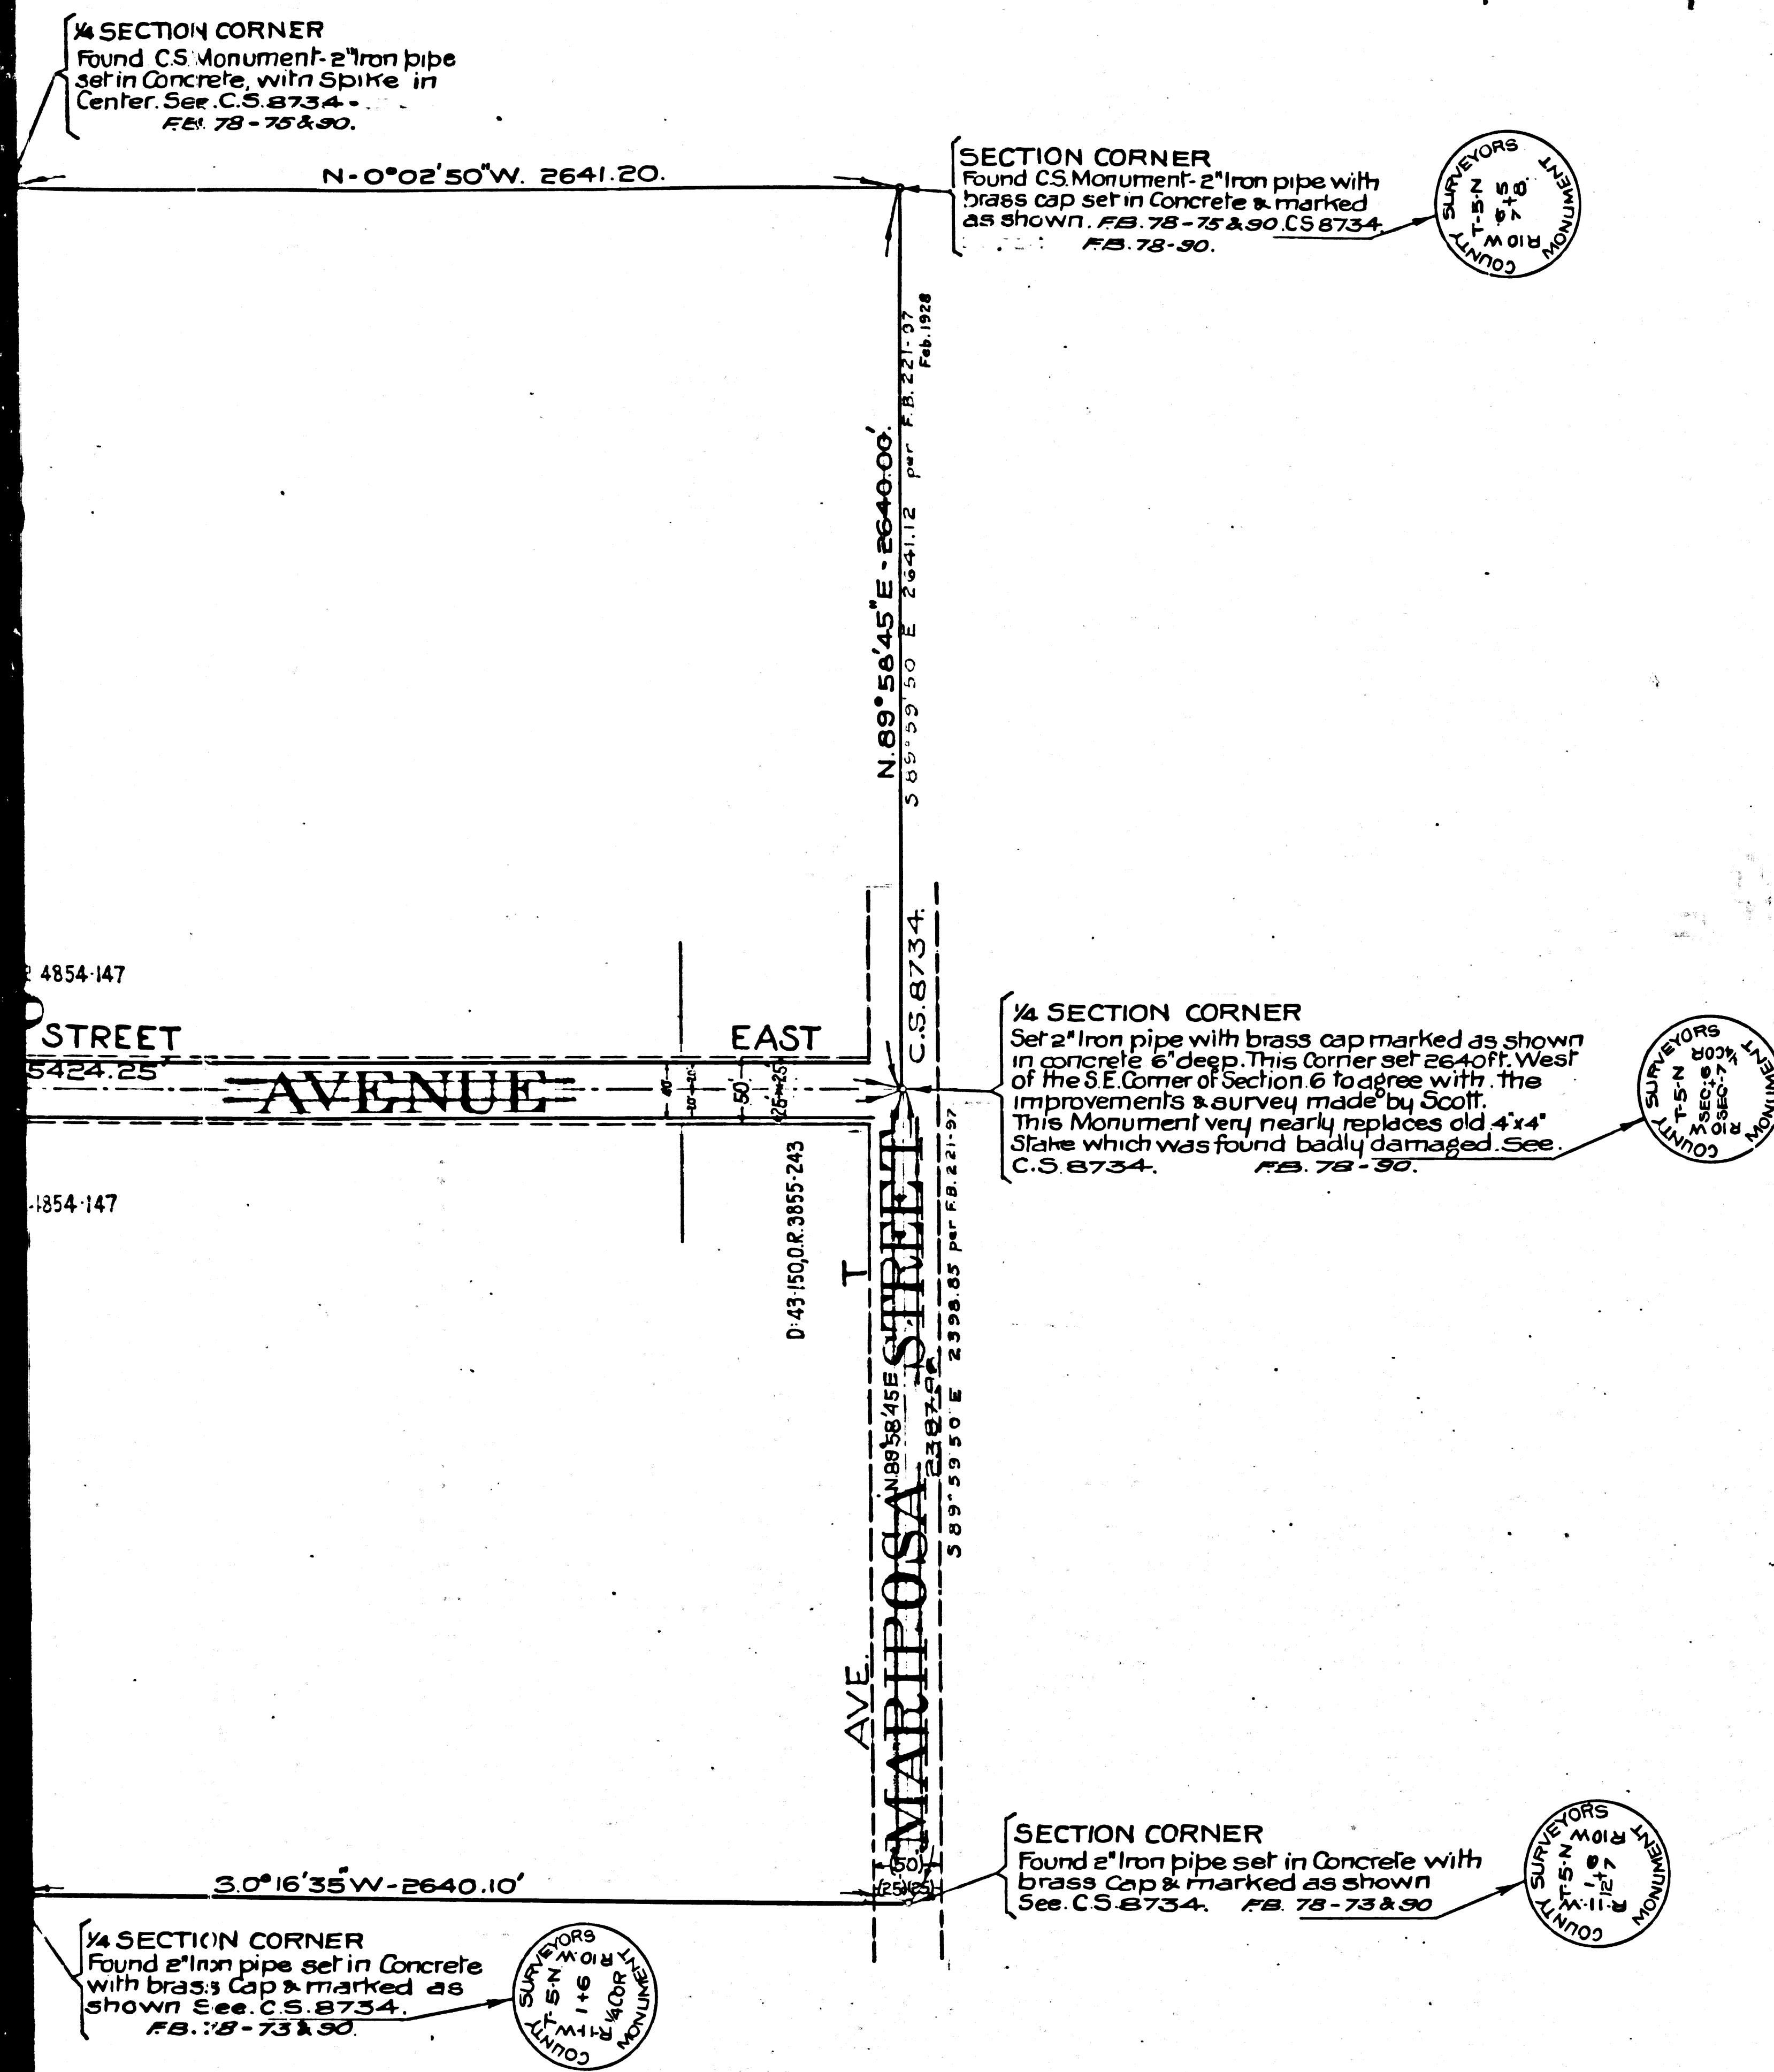

80TH ST. E. 90TH ST. E. 92TH ST. E.
MAP OF

SHELDON ROAD
AVENUE FROM J
LANCASTER WILSONA ROAD
AVENUE SOUTH TO T
MARIPOSA STREET

County Surveyors Map N° 8746


LONGITUDINAL 1 INCH = 400 FT.
SCALE LATERAL 1 INCH = 100 FT.

J. E. Rockhold - County Surveyor
Surveyed June & Sept 1924

SURVEYED UNDER INSTRUCTIONS
OF THE BOARD OF SUPERVISORS
PER ORDER DATED
BEARINGS ARE BASED ON THE
SOUTH LINE OF SEC. 31. T. 6. N. R. 10. W.
AS SHOWN ON C.S. MAP N° 8733

FEB. 78-79 & 90 & FEB. 31-60-65.

FIELD WORK BY J. D. BOYER & J. H. HENRY
OFFICE WORK BY H. M. HIGGINS
CHECKED BY K. R. McPHERSON.

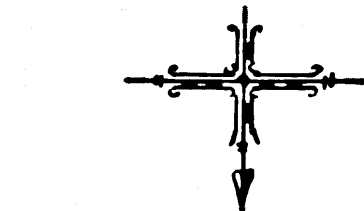

Sht. 60
Sht. 66
Sht. 69

New England Rd. changed to 80th St. East - D. 49-145
Shelden Road " " 90th St. East - D. 49-146
Benita Ave. " " 91st Pl. East - D. 46-147

CS	8746
A5	OF A5

12