



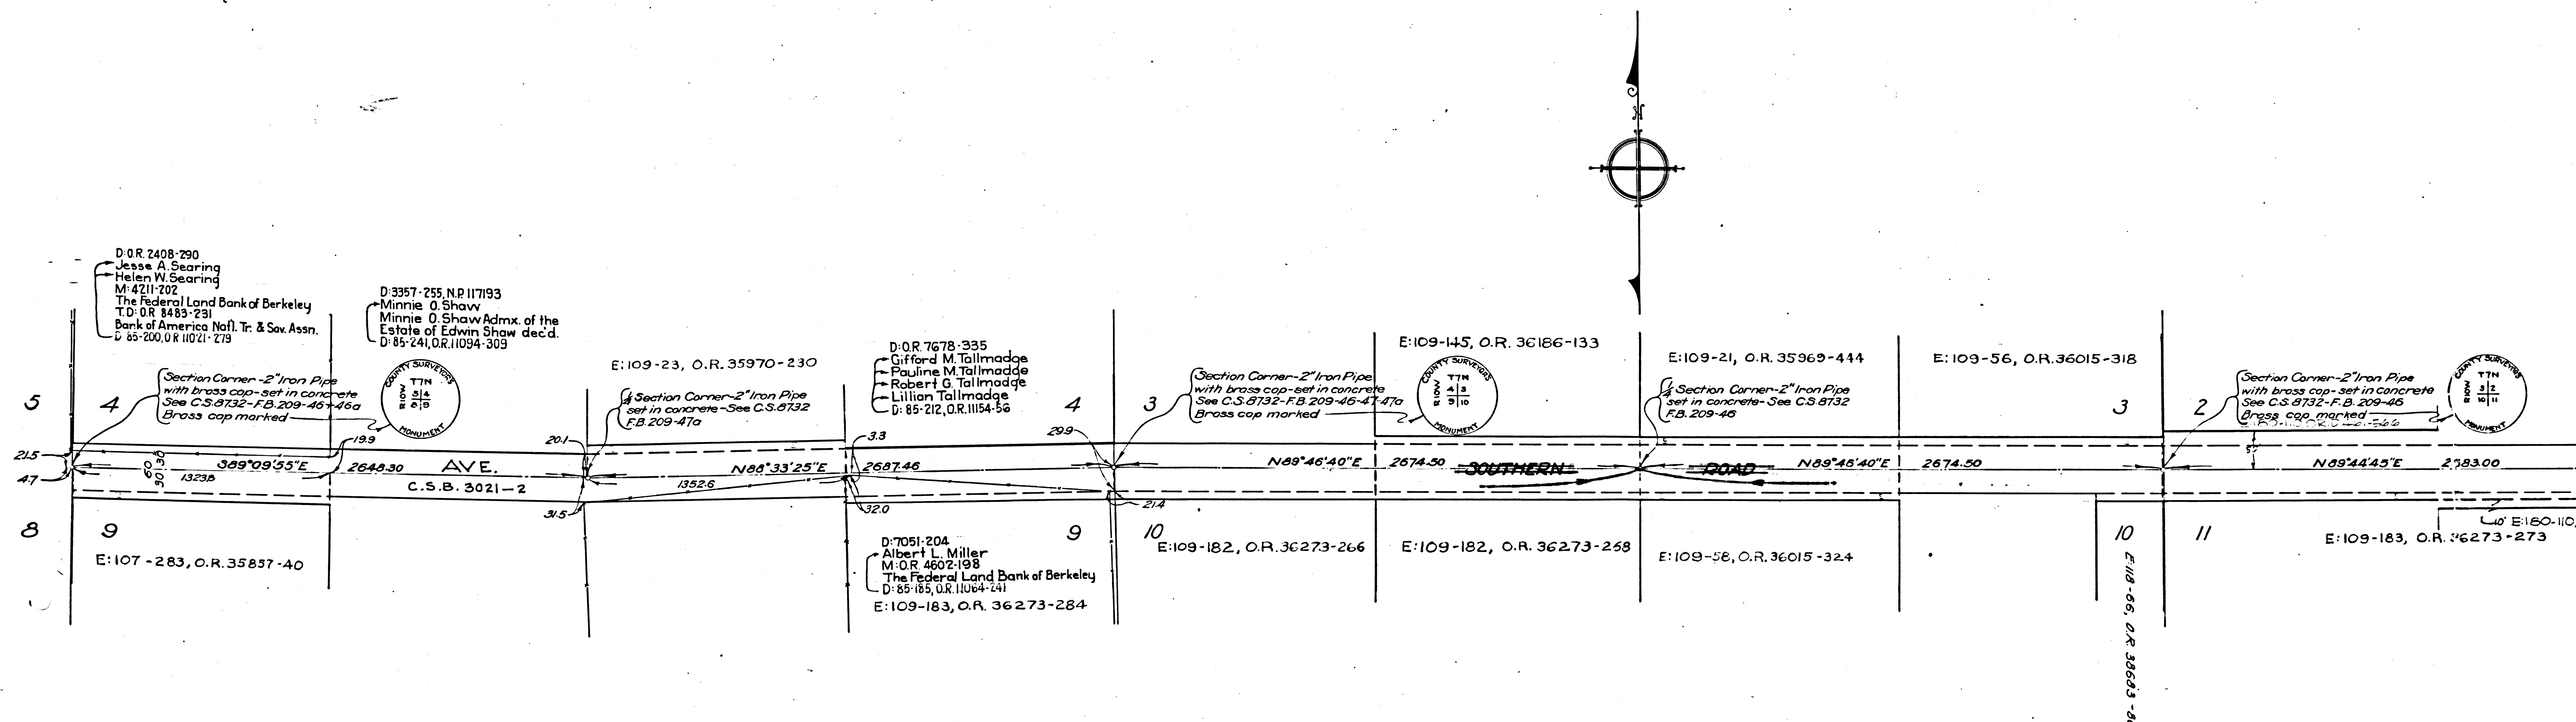


CS	8	7	4	7
A1	OF	A3		

 


CS 8747
A2 OF A3

T7N-R10W

T7N-R9W

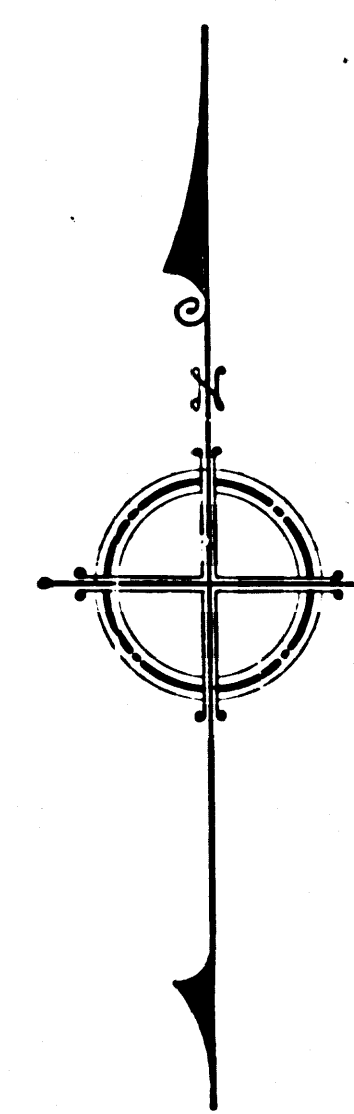12
-260

Section Corner-2" Iron Pipe
with brass cap-set in concrete
See C.S. 8732-F.B. 209-44
Brass cap marked


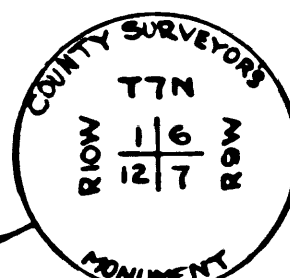


Section Corner-2" Iron Pipe
set in concrete-See C.S. 8732
F.B. 209-54

6

5

Section Corner-2" Iron Pipe
with brass cap-set in concrete
See C.S. 8732-F.B. 209-54
Brass cap marked

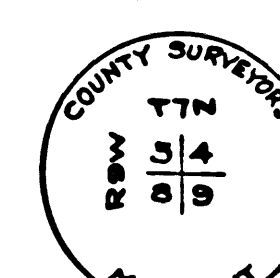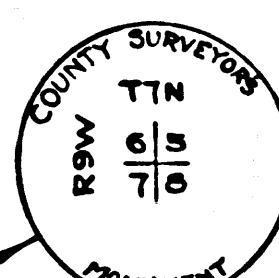

Section Corner-2" Iron Pipe
with brass cap-set in concrete
See C.S. 8732-F.B. 209-55
Brass cap marked

5

4

7

8

8

9

N 89° 58' 10" E

2664.45

SOUTHERN

AVE

ROAD

N 89° 58' 10" E

2712.25

S 89° 34' 05" E

5453.70

H

60

30

AVE MAP OF H SOUTHERN ROAD

FROM
SOUTHWEST CORNER OF SECTION 4-T7N-R10W
TO
SOUTHEAST CORNER OF SECTION 5-T7N-R9W

COUNTY SURVEYORS MAP NO. 8747

Scale- Longitudinal-1 inch=400 feet
Lateral -1 inch=100 feet

J.E. Rockhold-County Surveyor
Surveyed-May, 1924

Surveyed under instructions of the Board of
Supervisors per order dated July 3, 1922
Bearings as shown on C.S. 8736

F.B. 209-54 to 65

Field Work by H. L. Comly
Office Work by R.W. Anderson
Checked by E.J. Brook

Sht. 60

For Later Survey See C.S.B. 3021-1-2

Hoey Ave. (Southern Ave.) changed to Avenue H-D:49-196

For Later Survey See C.S.B. 3021-1-2

