



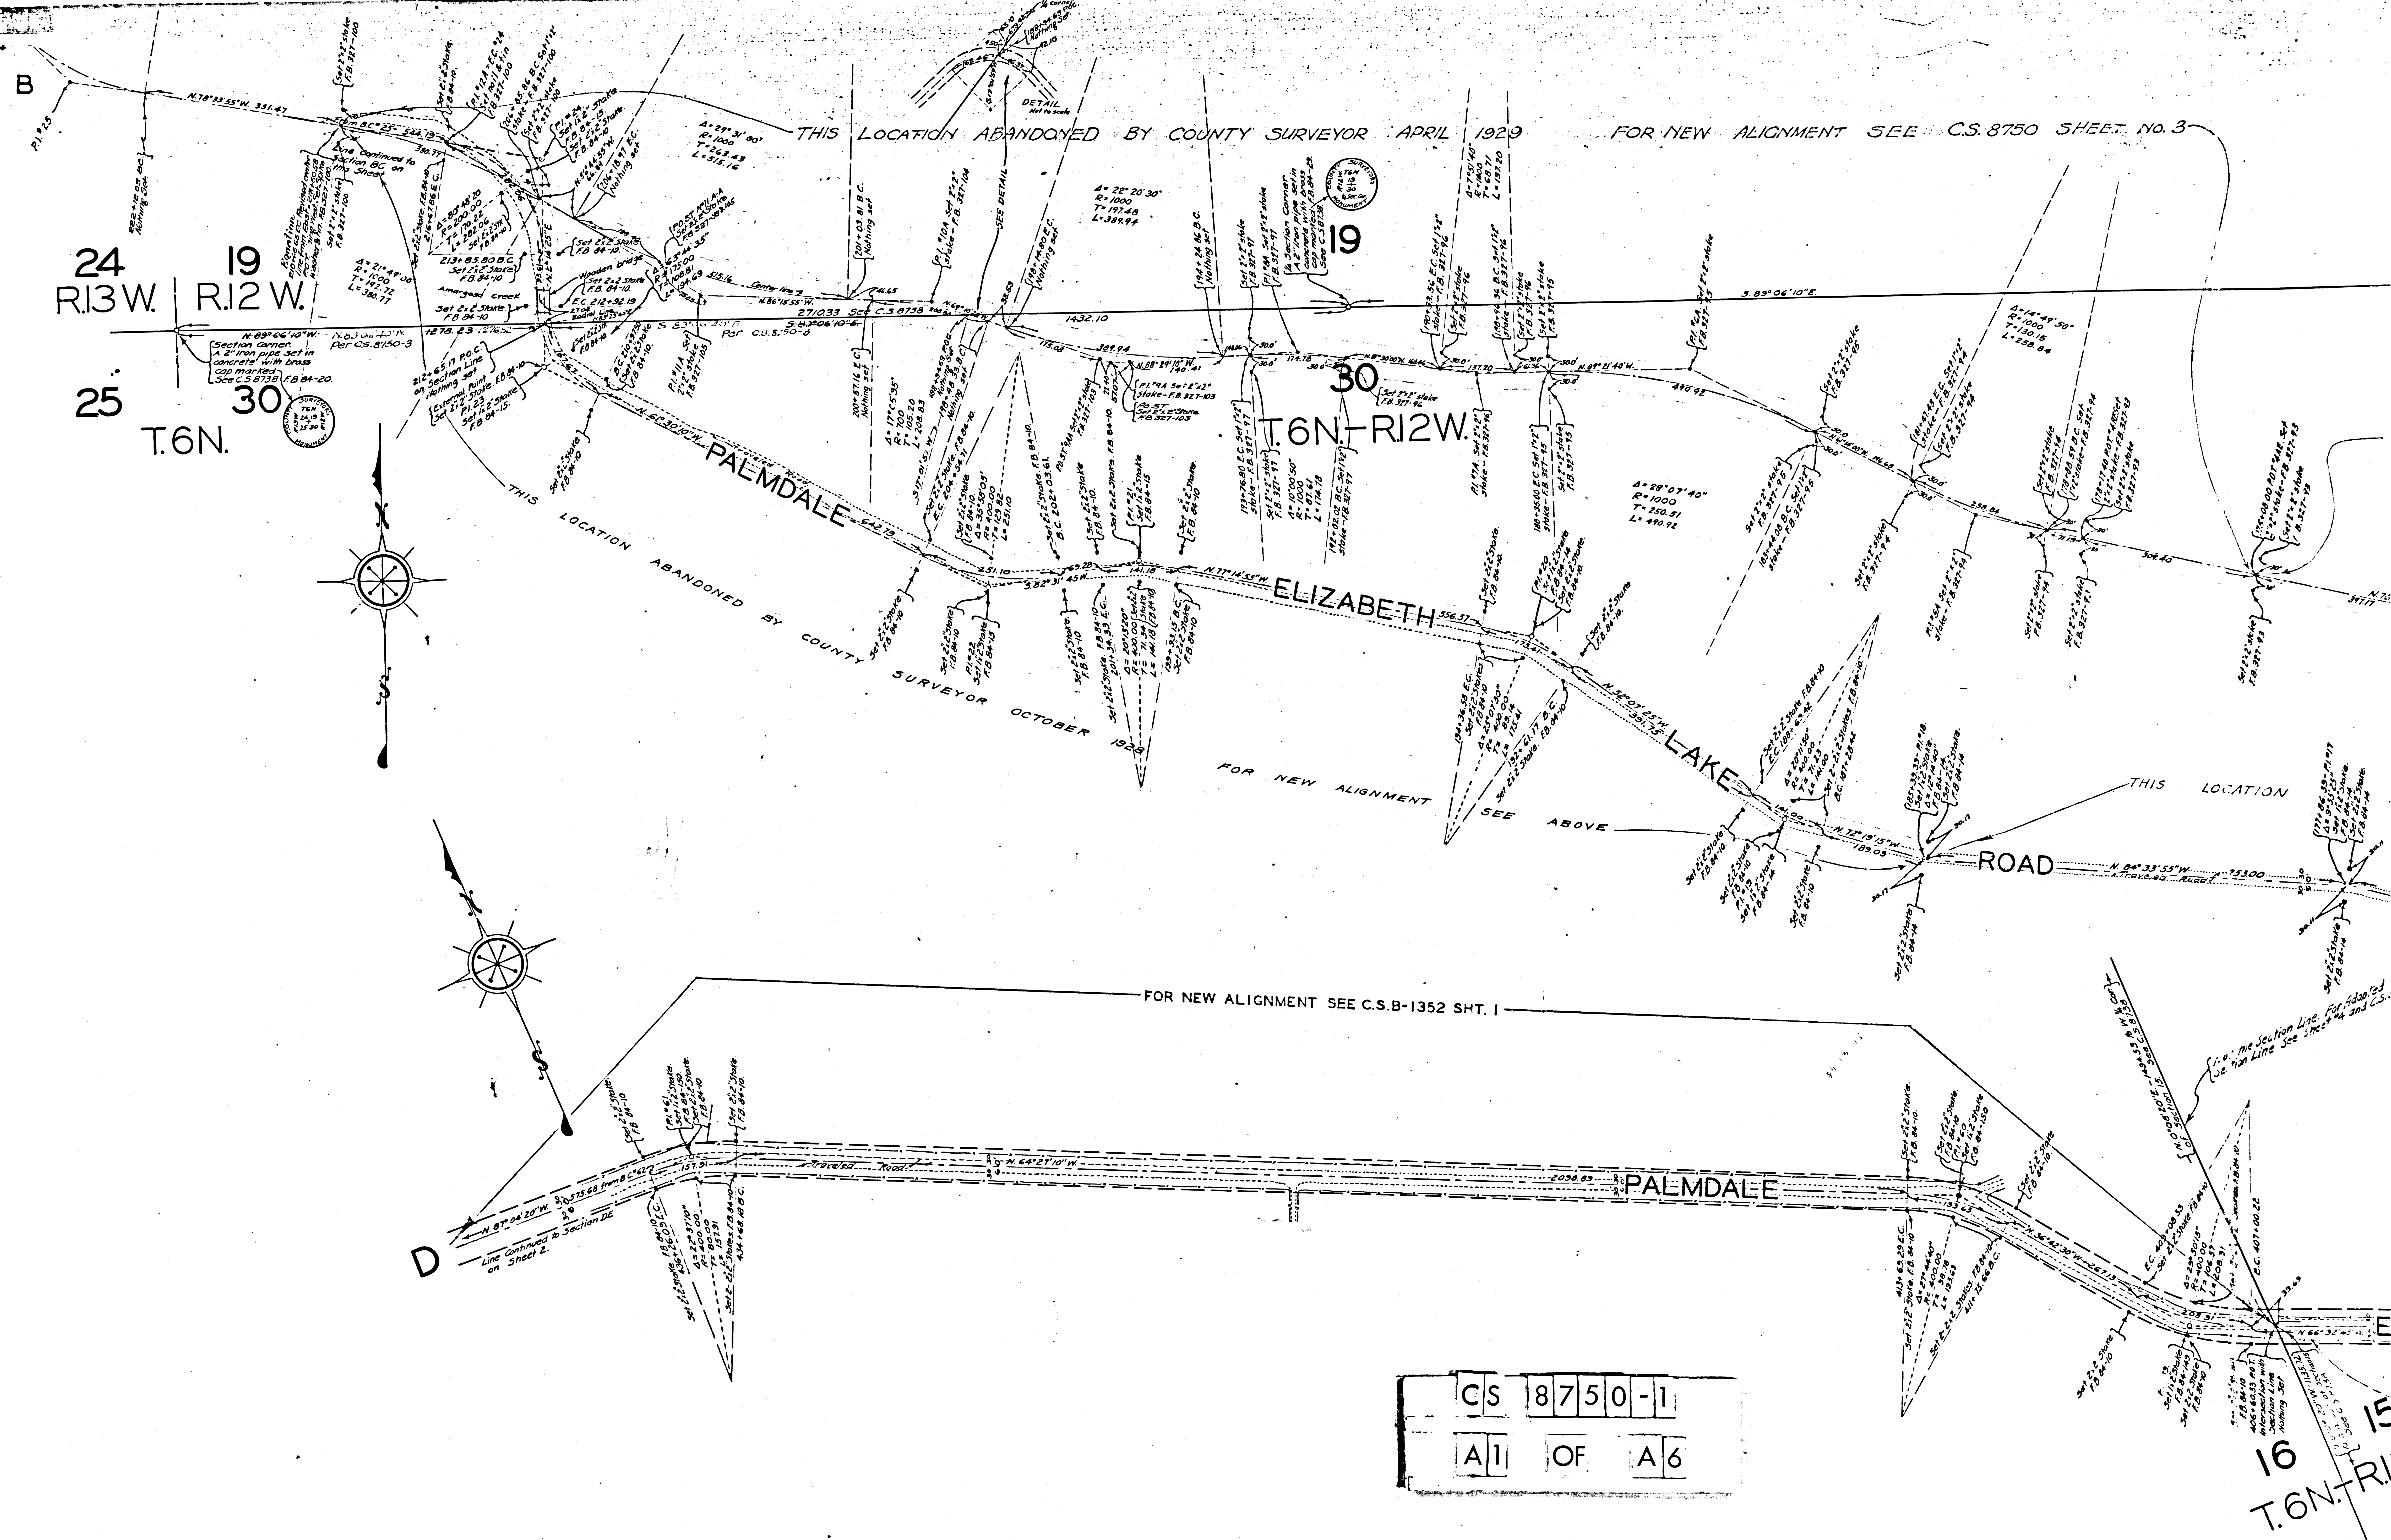


CS	8	7	5	0	-	1
A	1	OF	A	6		

15
T.6N. R.12W.

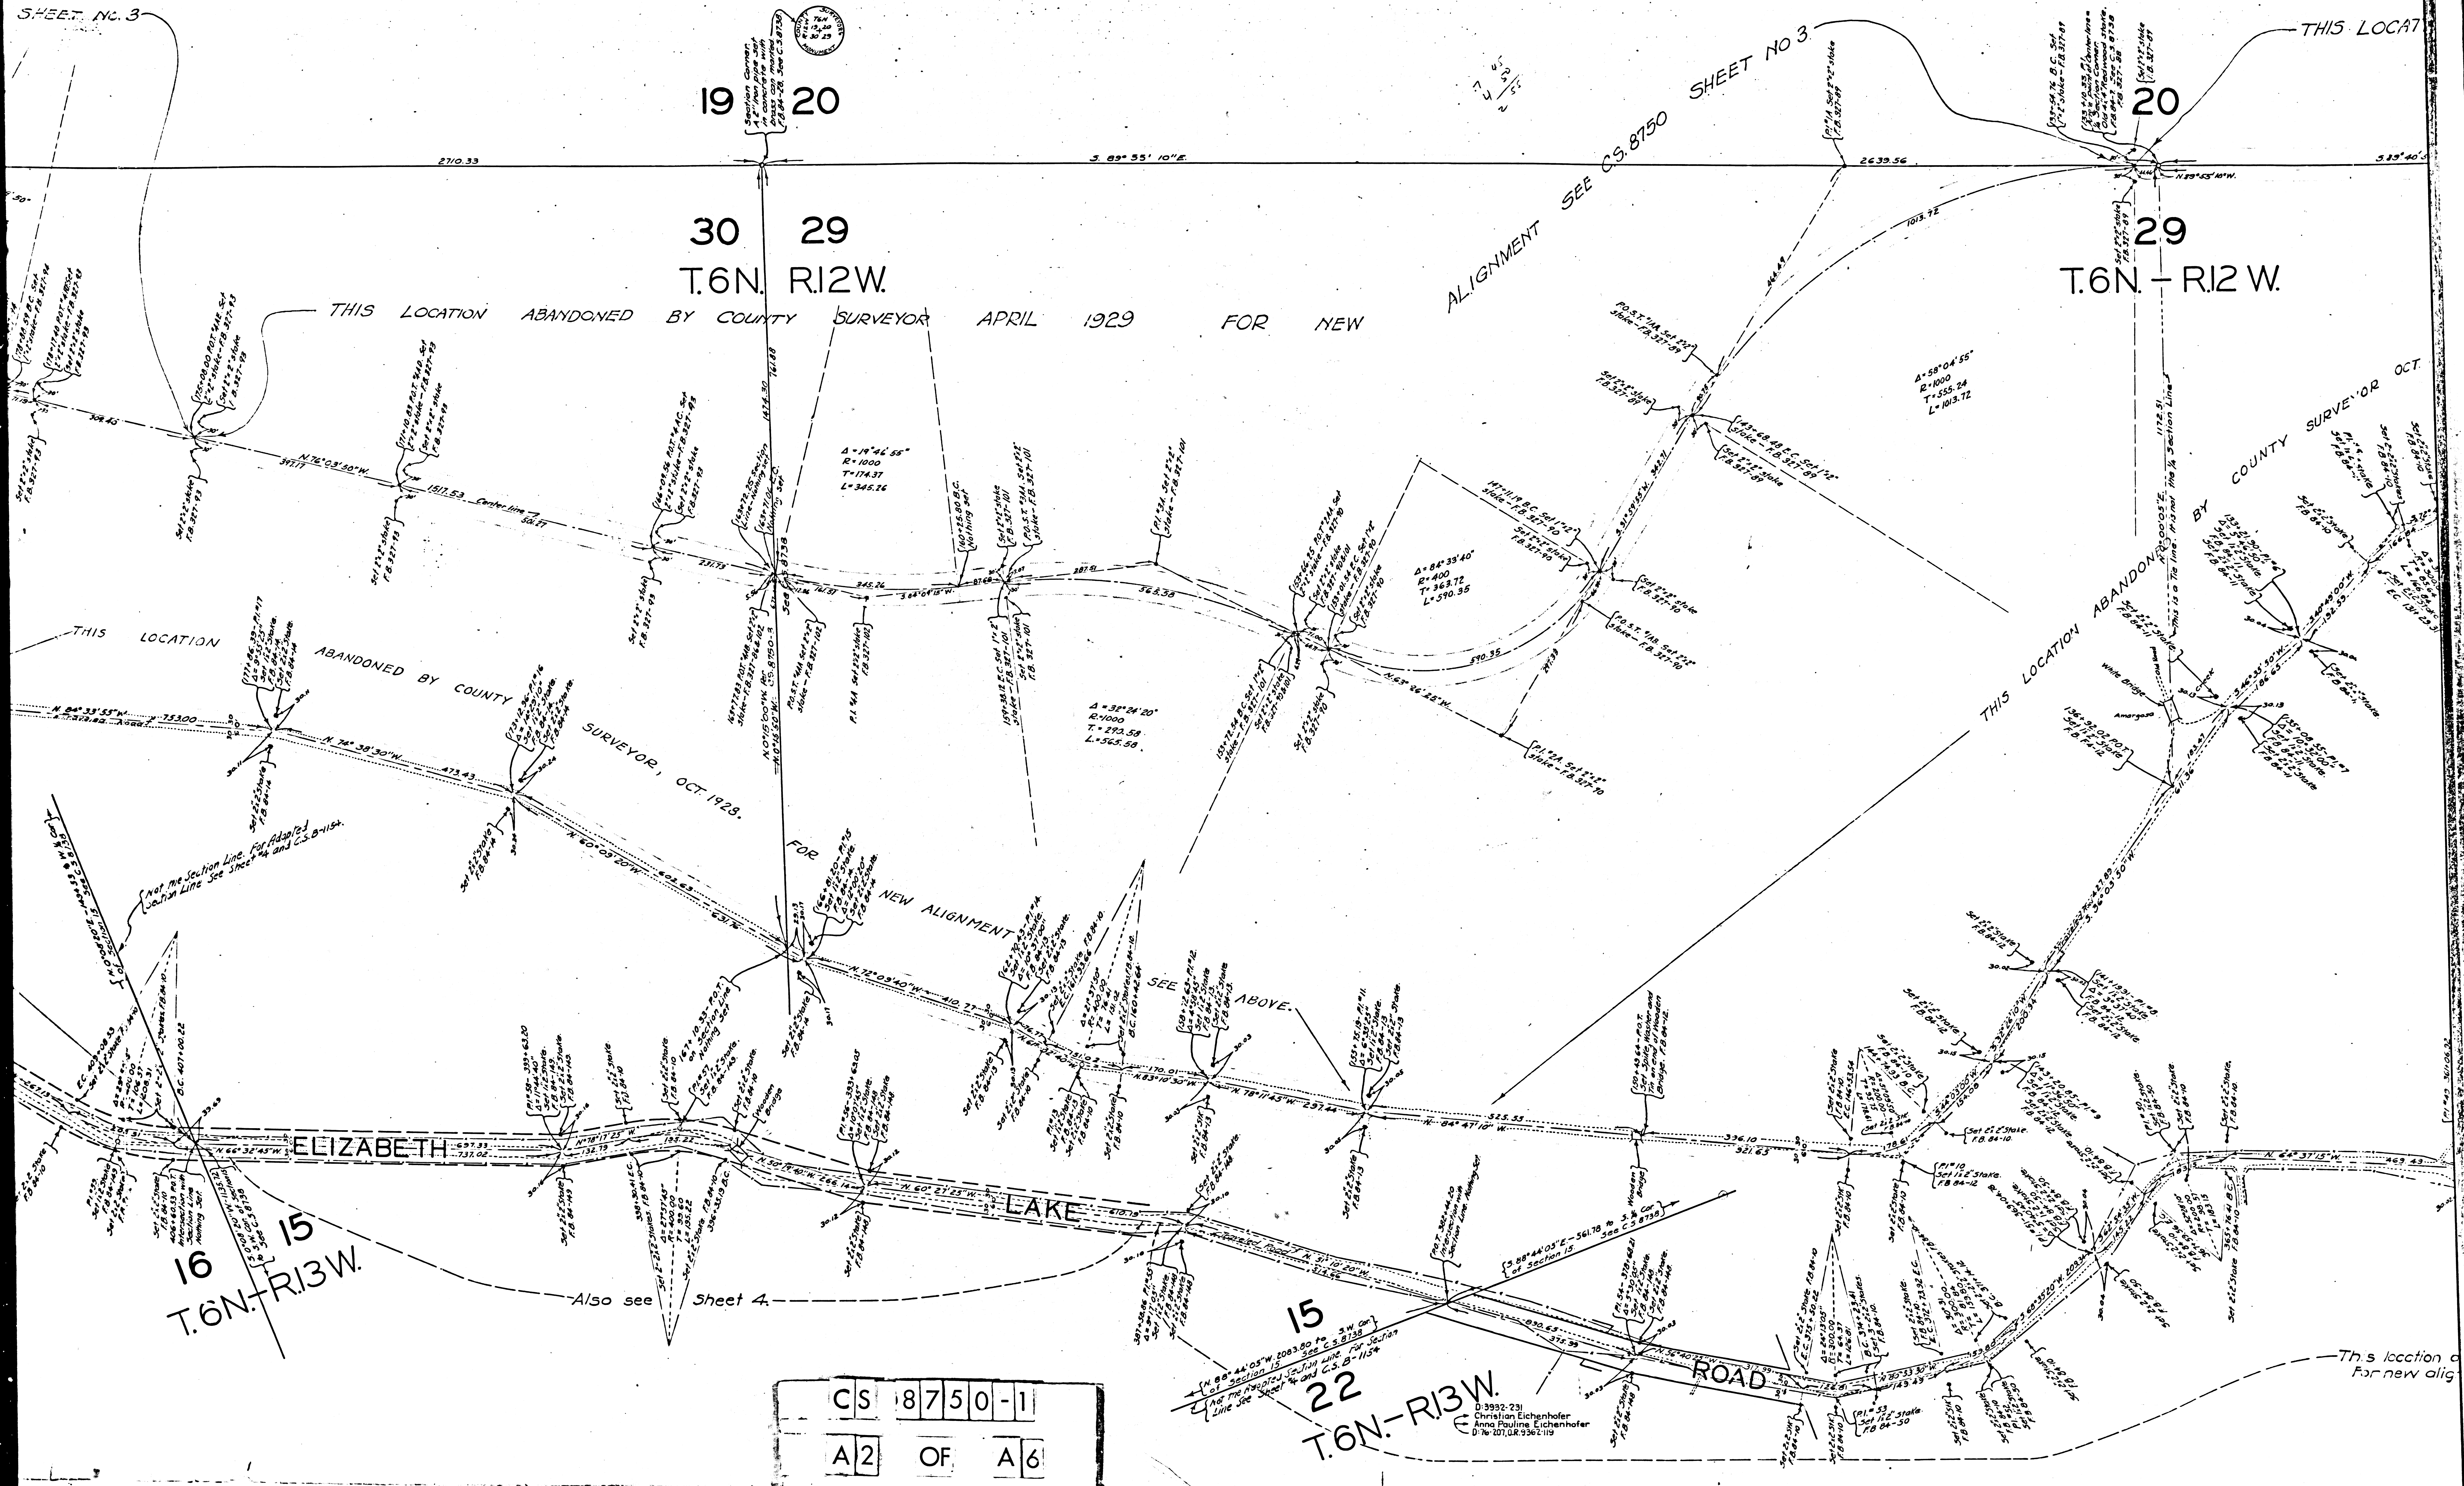

CS	8750-1
A2	OF A6

D. 9952-231
Christian Eichenhofer
Anna Pauline Eichenhofer
D. No. 207, D.M. 9362-119

 

DOR 3096-287
DOR 3096-286
Philip H. Ord
Ida Ord
T.D.R. 9080-297
Sec. First Natl. Bk.
C-76 24 CR 225 17

CS 8750-1					
A3	OF		A6		

D. 342-150
Lawrence King
D. 342-150, T. 18 N., R. 12 W.
D. 342-150, T. 18 N., R. 12 W.

D. 342-150
D. 342-150, T. 18 N., R. 12 W.
D. 342-150, T. 18 N., R. 12 W.

D. 648-194
Alma McLaughlin Purcell
D. 648-194, T. 18 N., R. 12 W.

D. 648-194
Alma McLaughlin Purcell
D. 648-194, T. 18 N., R. 12 W.



D. 648-250
Gustav AL Heimann
D. 648-250, T. 18 N., R. 12 W.

D. 7492-244
James F. Miller
D. 7492-244, T. 18 N., R. 12 W.


D. 7036-44
Clara M. Groer Lyke
D. 7036-44, T. 18 N., R. 12 W.

D. 6448-250
Affdt. O.R. 1032-136
Wella Sofia Rossen
D. 6448-250, T. 18 N., R. 12 W.

27
T. 6 N. - R. 12 W.

 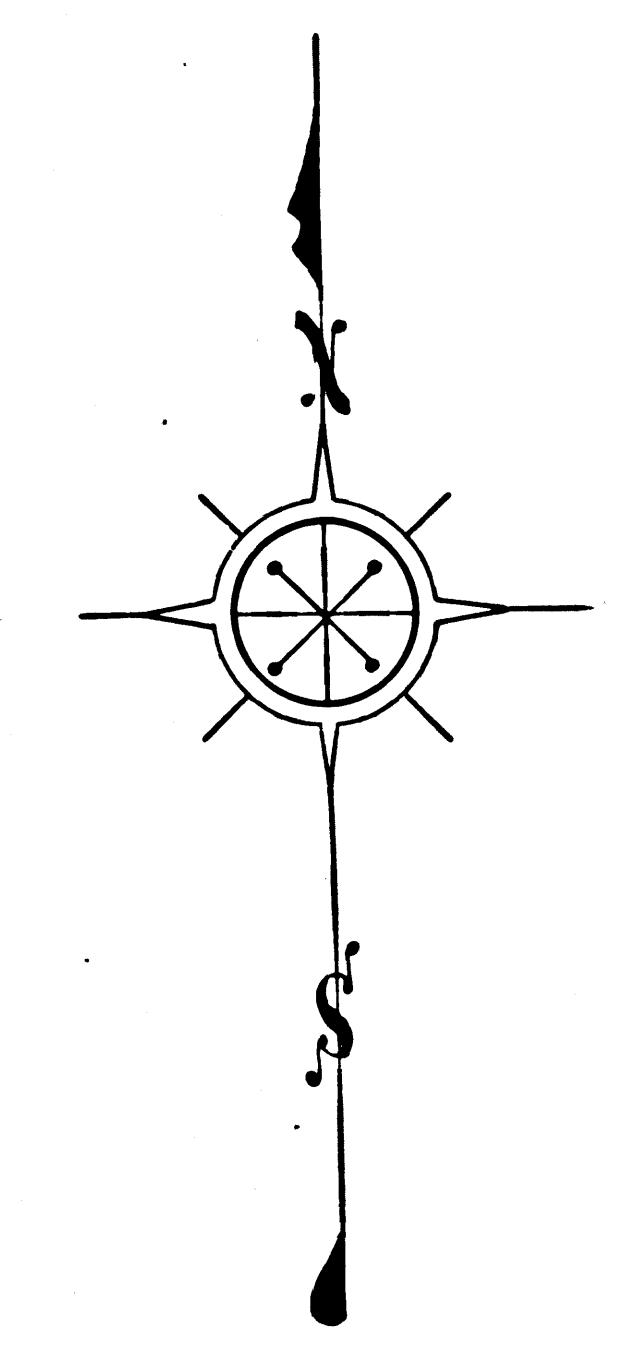


CS 8750-1
A5 OF A6

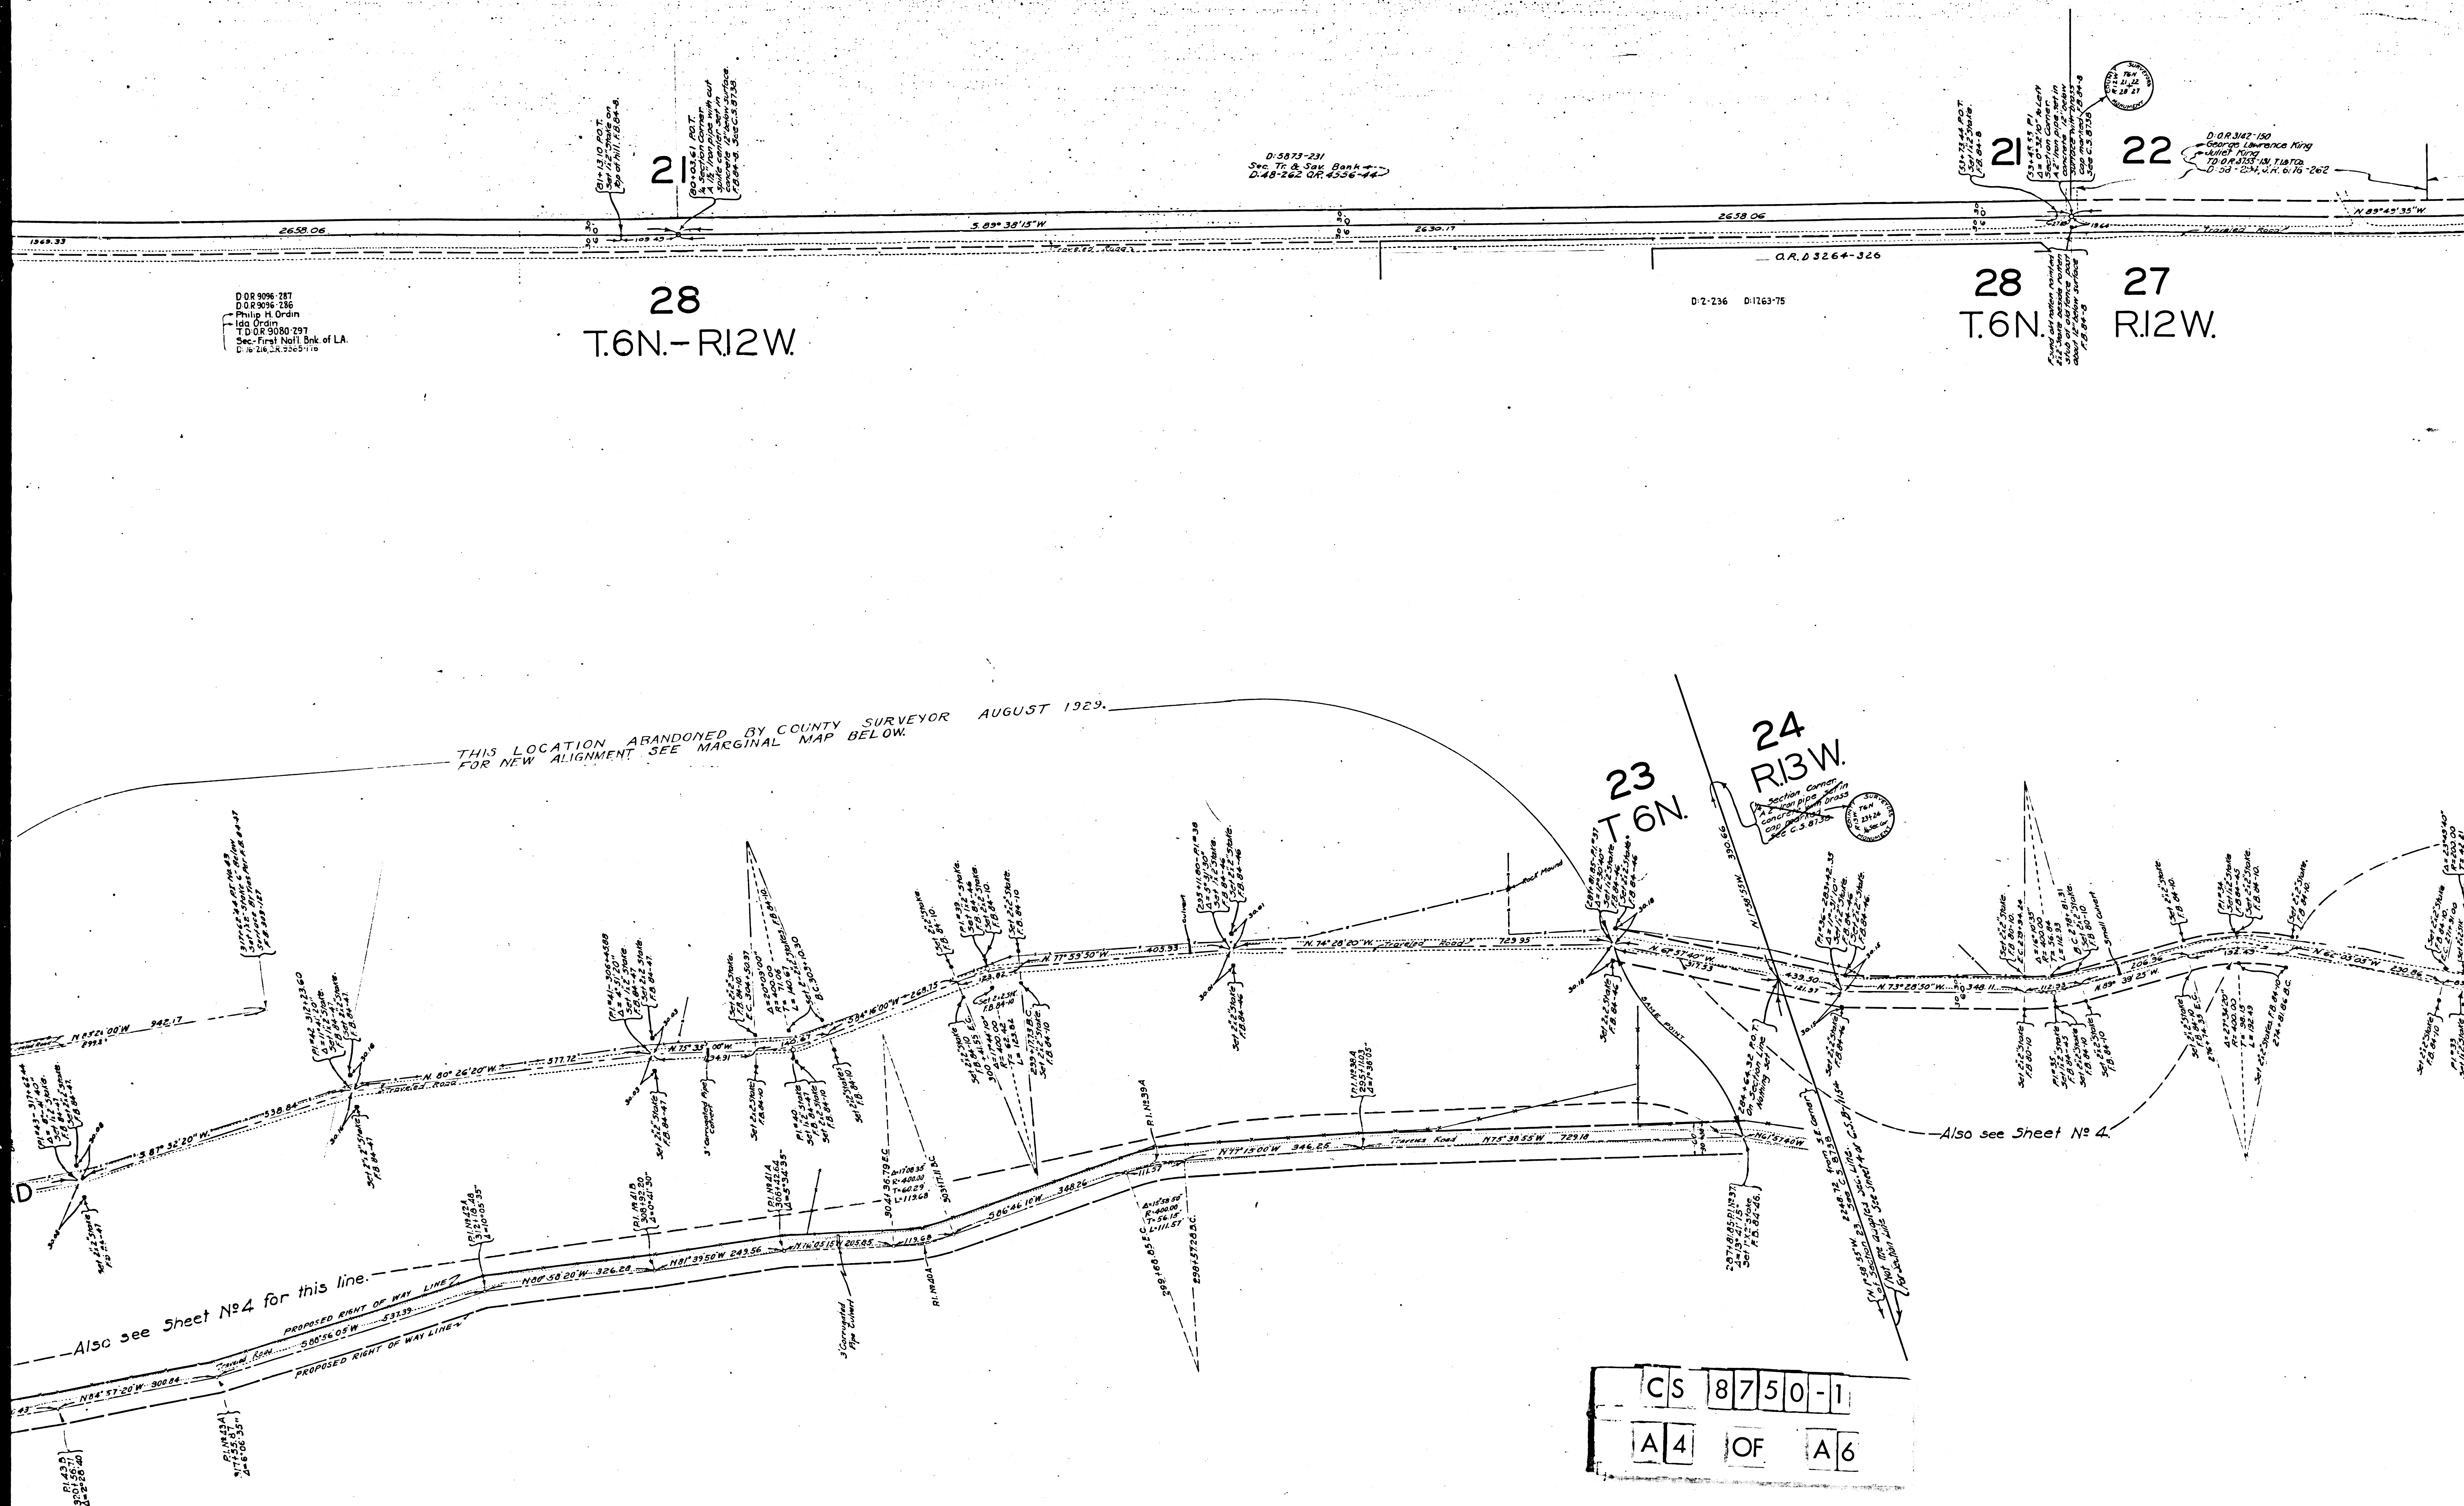

D. 7432-244
James R. Miller
M. 4711-123
Mary A. Walker
D. 48-171 D. 4399-258
Marion F. Miller also signed

D. 7036-44
Clara M. Greenidge
D. 48-171 D. 4399-258

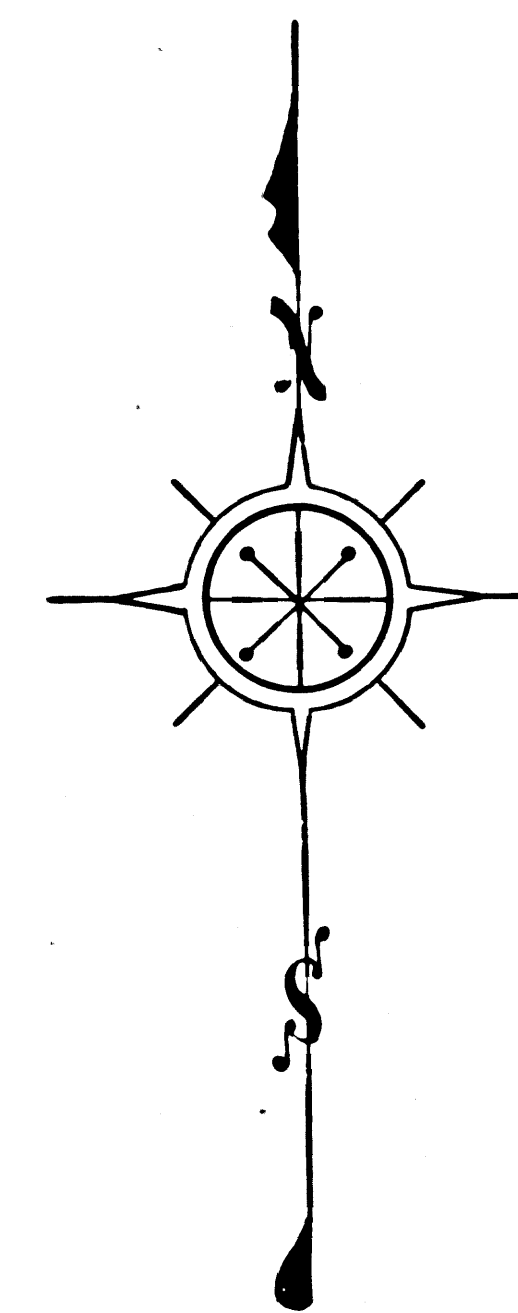

22

23

23

24

27

26

26

25



T.6N.

R.12W.

T.6N.

R.12W.

TOWN OF
PALMDALE
C.S.8757

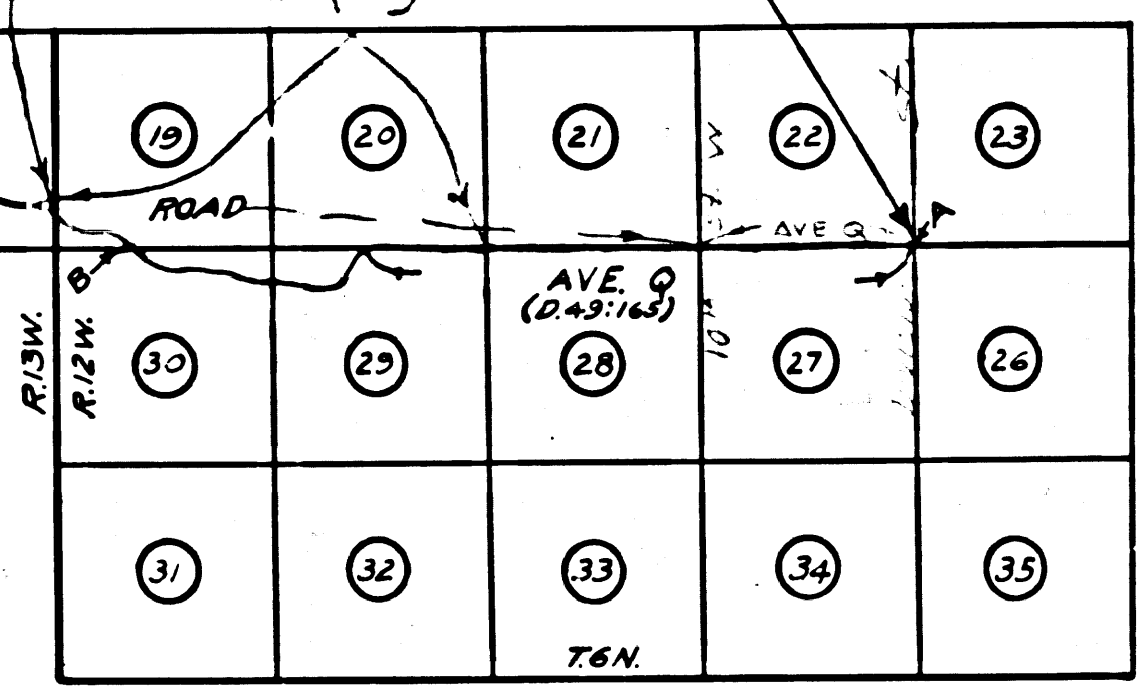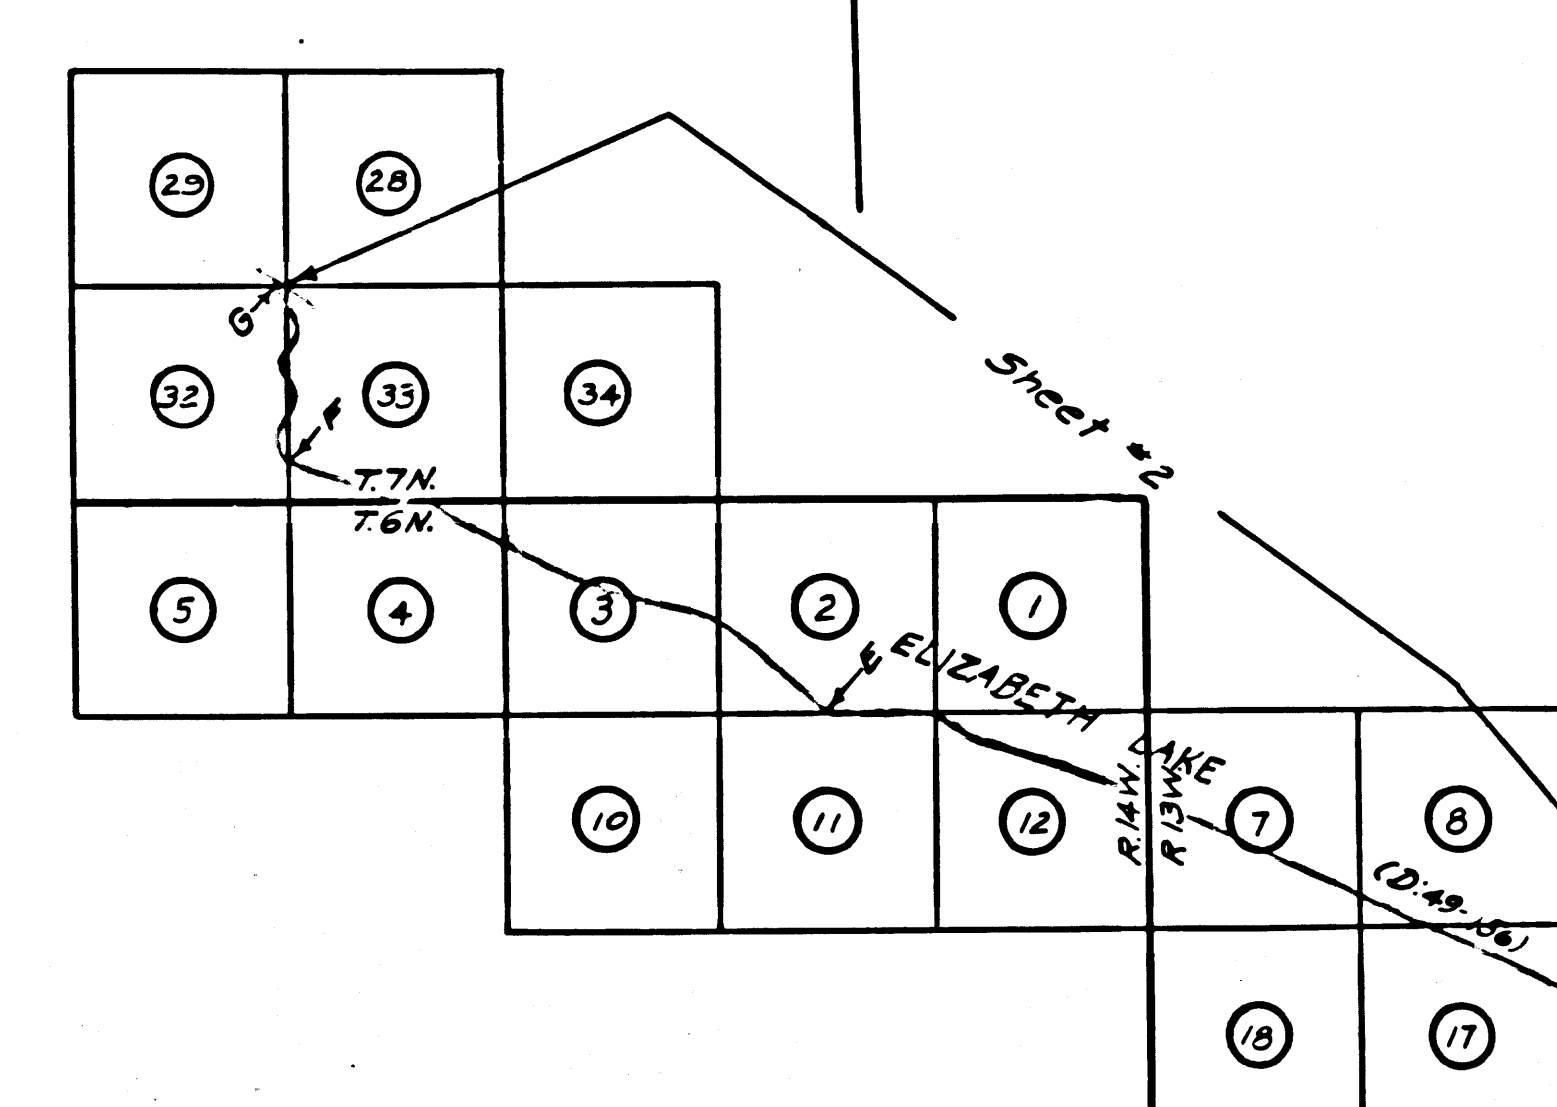

AVE. Q AND MAP OF
PALMDALE ELIZABETH LAKE ROAD

FROM
TOWN OF PALMDALE
TO
PINE CANYON ROAD

COUNTY SURVEYOR'S MAP NO. 8750
SHEET 1 OF 4 SHEETS
SCALE: 1 INCH=100 FEET

J.E. ROCKHOLD COUNTY SURVEYOR
SURVEYED APRIL TO SEPTEMBER 1924


SURVEYED UNDER INSTRUCTIONS OF THE BOARD OF SUPERVISORS
PER ORDER DATED JULY 3, 1922
BEARINGS BASED ON BEARINGS AS SHOWN ON C.S. NO. 8757

F.B. 84-1 TO 153 F.B. 327-86-1058 F.B. 97-1 TO 11
FIELD WORK BY J.D. BOYER
OFFICE WORK BY K.R. MCPHERSON
CHECKED BY E.J. BROOK

INDEX 6-1
65

For Palmdale Elizabeth Lake Rd. changed to Elizabeth Lake Pine Canyon Rd. - D. 43-156
For Avenue Q - D. 43-163

C.S. 8750-1
A6 OF A6

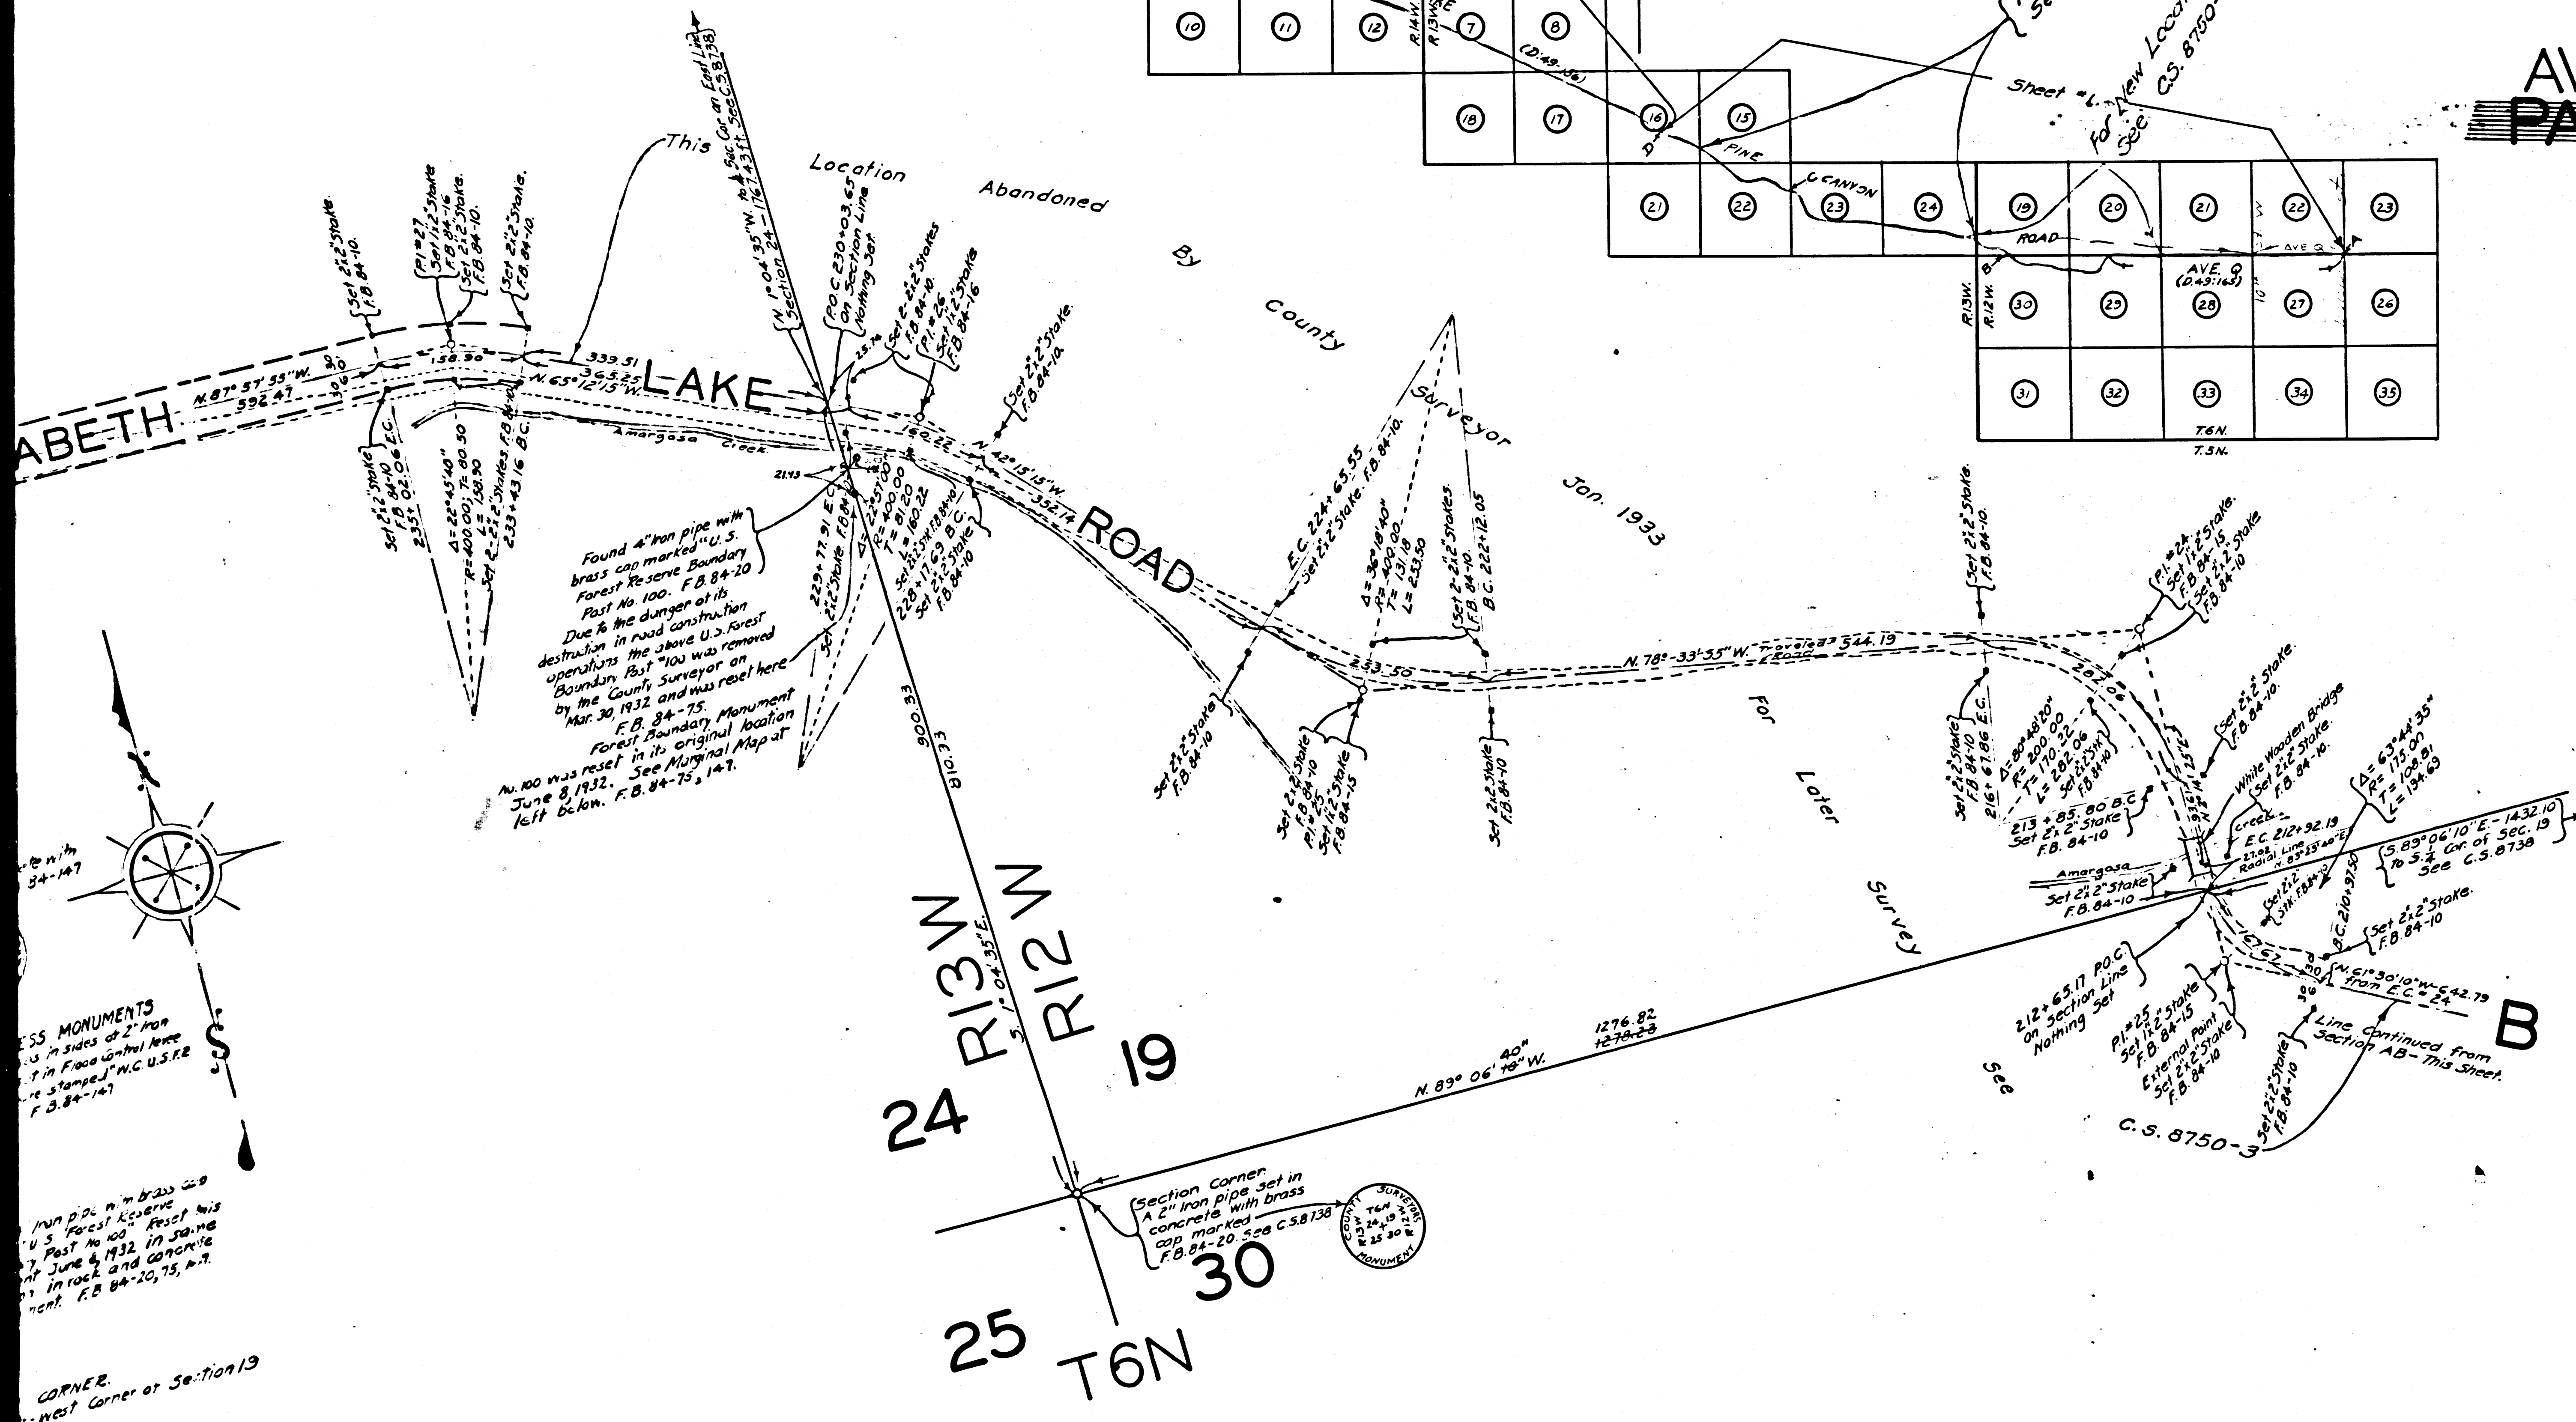

MONUMENTS
Found 4" iron pipe with
brass cap marked 'U.S.
Forest Reserve Boundary
Post No. 100. F.B. 84-20
Due to the danger of its
destruction in road construction
the same U.S. Forest
Boundary Post No. 100 was removed
by the County Surveyor on
March 30, 1932 and was reset here
F.B. 84-75.
Forest Boundary Monument
No. 100 was reset in its original location
June 8, 1932. See Original Map
left back. F.B. 84-75, 141.

CORNER
West Corner of Section 19

ORIGINAL MAP
Location of U.S. Forest Boundary
Post No. 100 and its Witness Monuments
Scale: 1 inch = 40 feet