

Get Spike Wagon
TIN. F.B. 64

Culver, City B

STATE HIGHWAY 58

FOR REALIGNMENT

90° 12' Stake F.B. 64-148

90° 12' Stake F.B. 64-148

46° 20.35 Set 118" Stake In Center of Road Top of Levee Bank F.B. 64-147

Wooden Sewer

F.M. 18194

Northwesterly Right of Way Line of Los Angeles County Flood Control Channel Per Road Dept. Map O-130

34° 34.45 Set 118" Stake F.B. 64-146

40° 34.45 Set Lead & Tack Road Dept. Map O-130 F.B. 64-146

38° 21.43 Found Lead & Nail Per Road Dept. Map O-130 F.B. 64-146

34° 14.85 Angle Point

Center Line


Found Lead & Tack 22° 17.53 Per Road Dept. Map O-130 F.B. 64-146

CS 8752



A1 OF A4

CS 8752
A1 OF A4

Found Lead & Tack
22+17.25 Per Road
Dept. Map 0-190
P.O. 64-146.

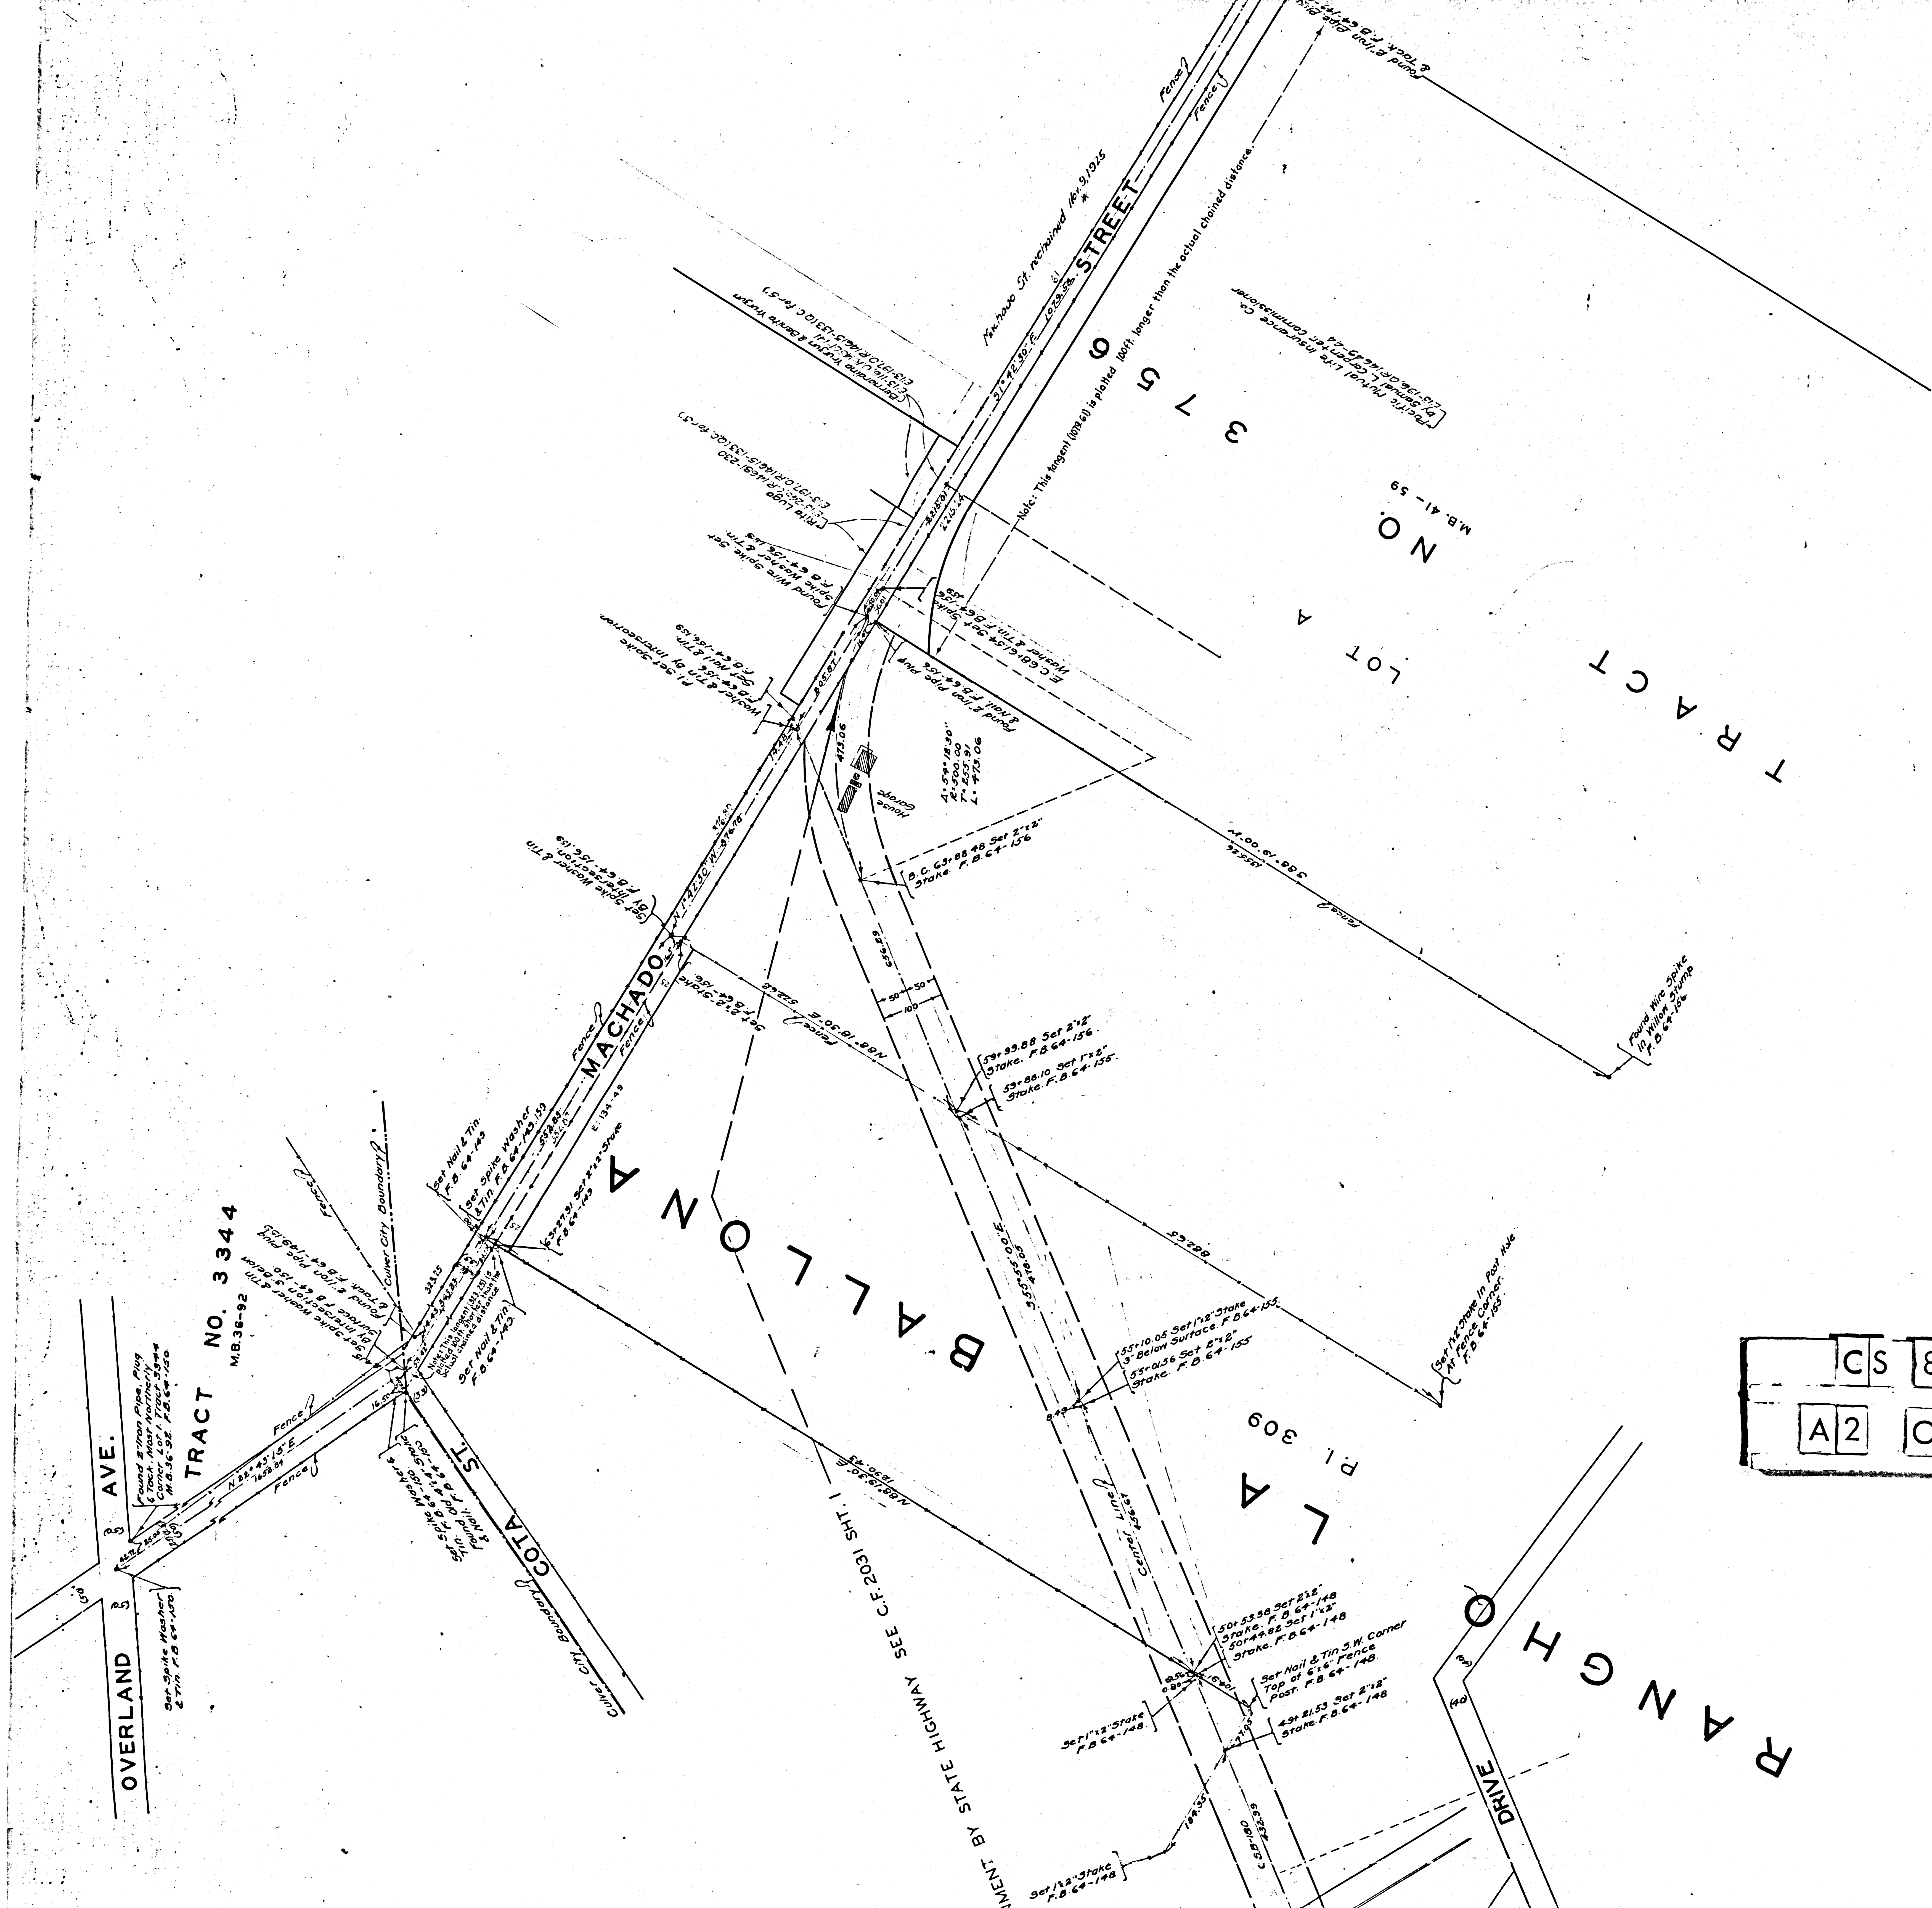

CS 8752
A2 OF A4

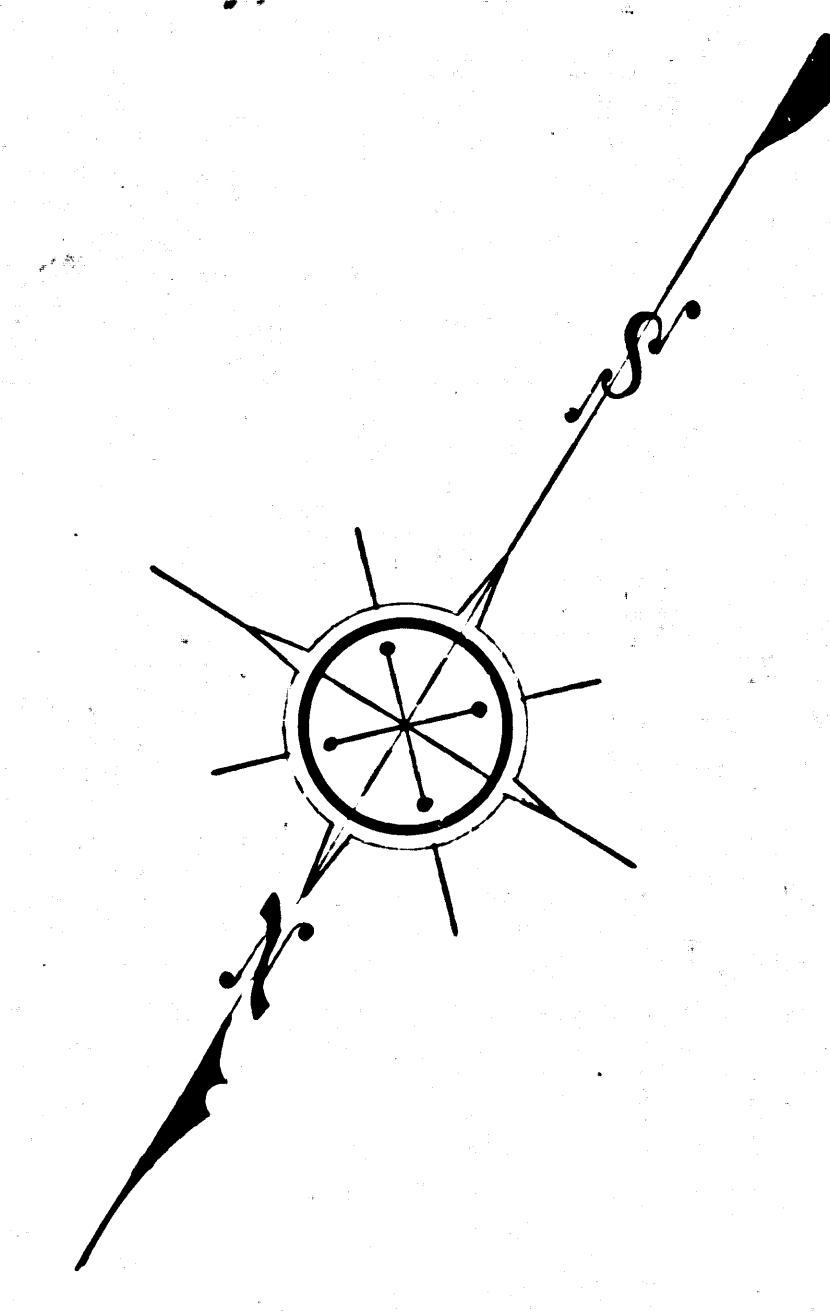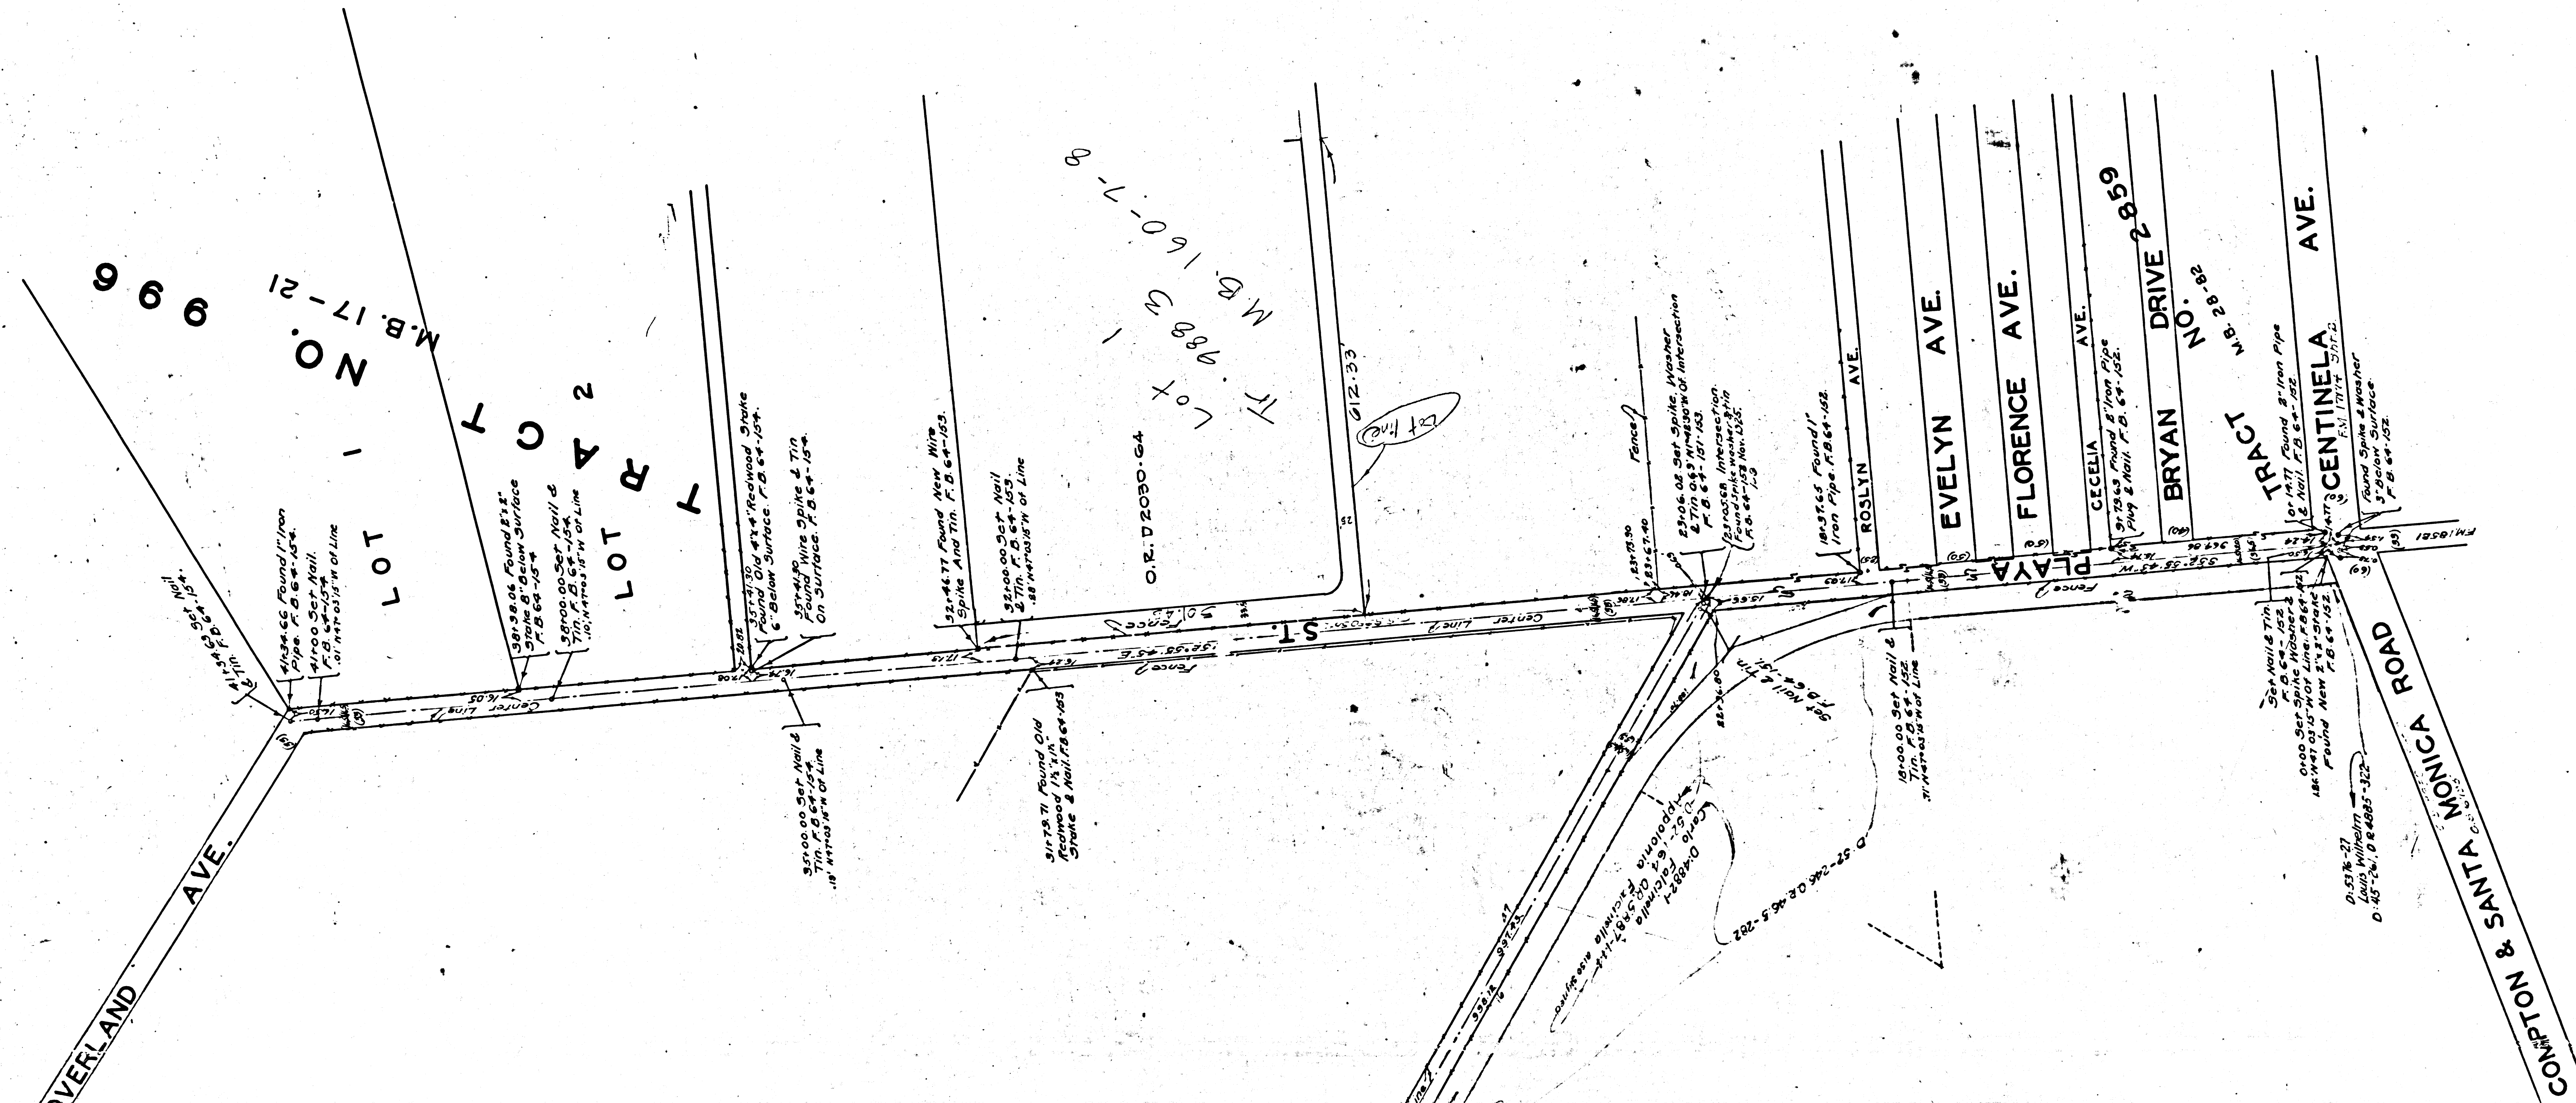

SEPULVEDA BLVD.
MAP OF
WALNUT DRIVE
FROM
GREENLAWN AVENUE
PLAYA TO
MACHADO STREET
COUNTY SURVEYORS MAP NO. 8752
SCALE: 1: INCH = 100 FEET
J. E. ROCKHOLD COUNTY SURVEYOR
SURVEYED JAN. & OCT. 1924

Subscribed Under Instructions Of The Board Of
Superintendents Per Order Dated November 27, 1924.
Bearings Based On Beginning Of Walnut Drive
As Shown On Map 8584.

Field Work By H. L. Comly
Office Work By J. F. Armstrong
Checked By J. F. Armstrong

Part of Walnut Dr. changed to Sepulveda Blvd - D-13-193, R. 8-30-55.

CS 8752
A4 OF A4



CS	8752	
A3	OF	A4