



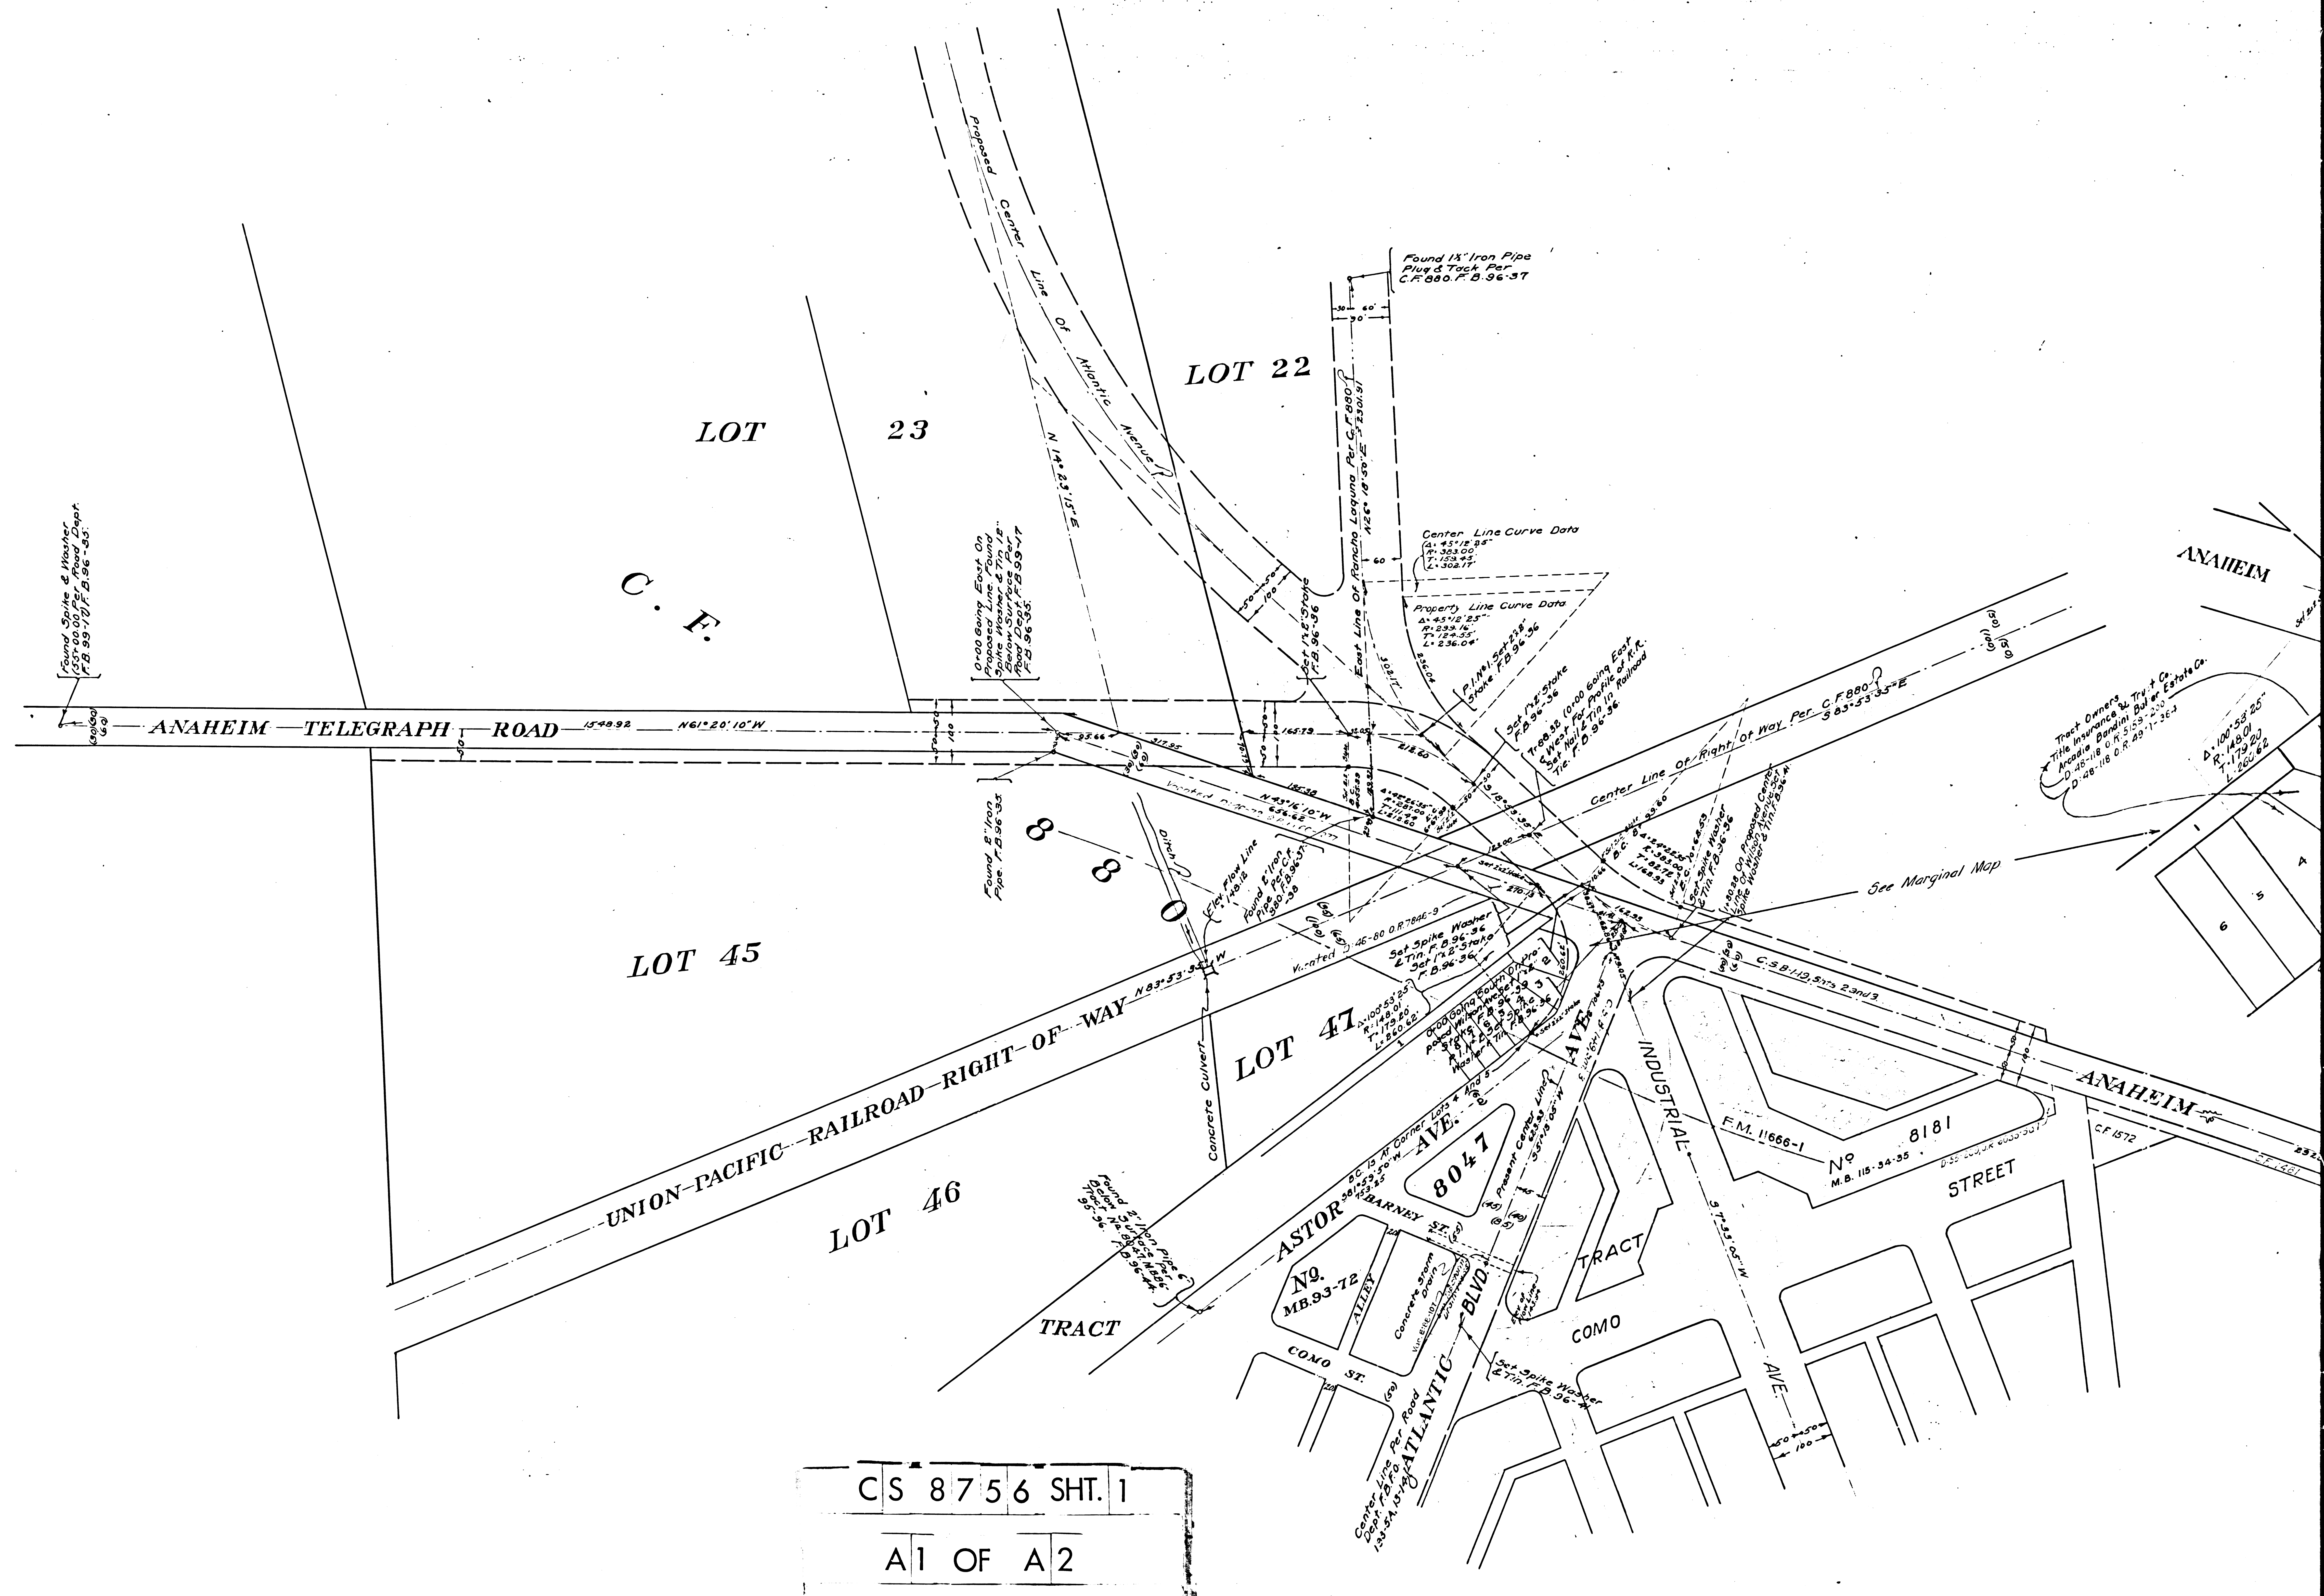

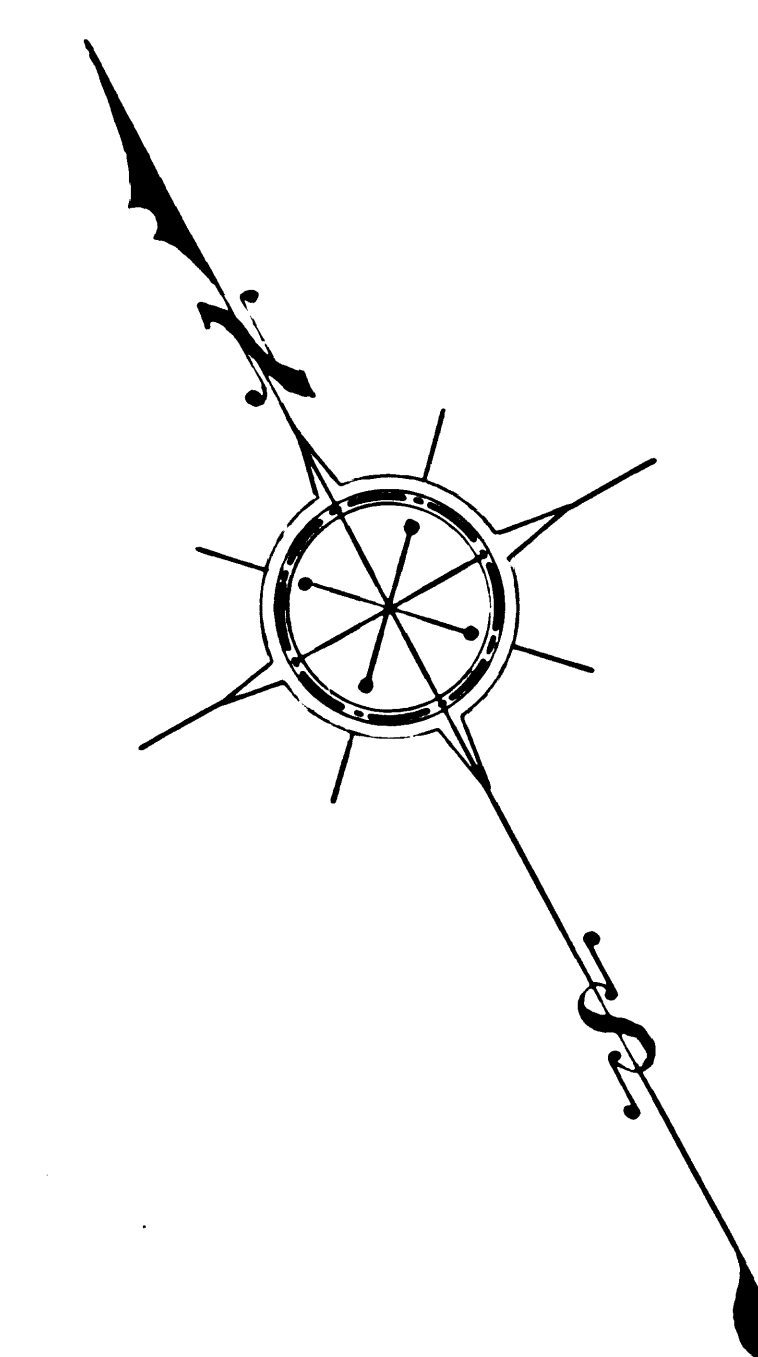

COUNTY SURVEYORS MAP NO. 8756 SHT. 1.
SCALE 1 INCH=100 FEET

Surveyed Under Instructions Of The Board Of Supervisors Per
Order Dated July 21, 1924. Bearings Based On The Bearing
Of Atlantic Avenue As Shown On Map Of Tract N^o 8047,
Sheet 3 Per M.B.93-72

F.B.96-35-49

Field Work By _____
Office Work By _____
Checked By _____

E.T. Mankey
E.J. Brook
J.F. Armstrong

Snt. 36

Anaheim Telegraph Road name established - D: 49-73 A/n. Bk: 133-101
 Anaheim Telegraph Rd. changed to Telegraph Rd. ~ E: 149-12

C	S	8	7	5	6	SHT.	1
---	---	---	---	---	---	------	---

A 2 OF A 2