



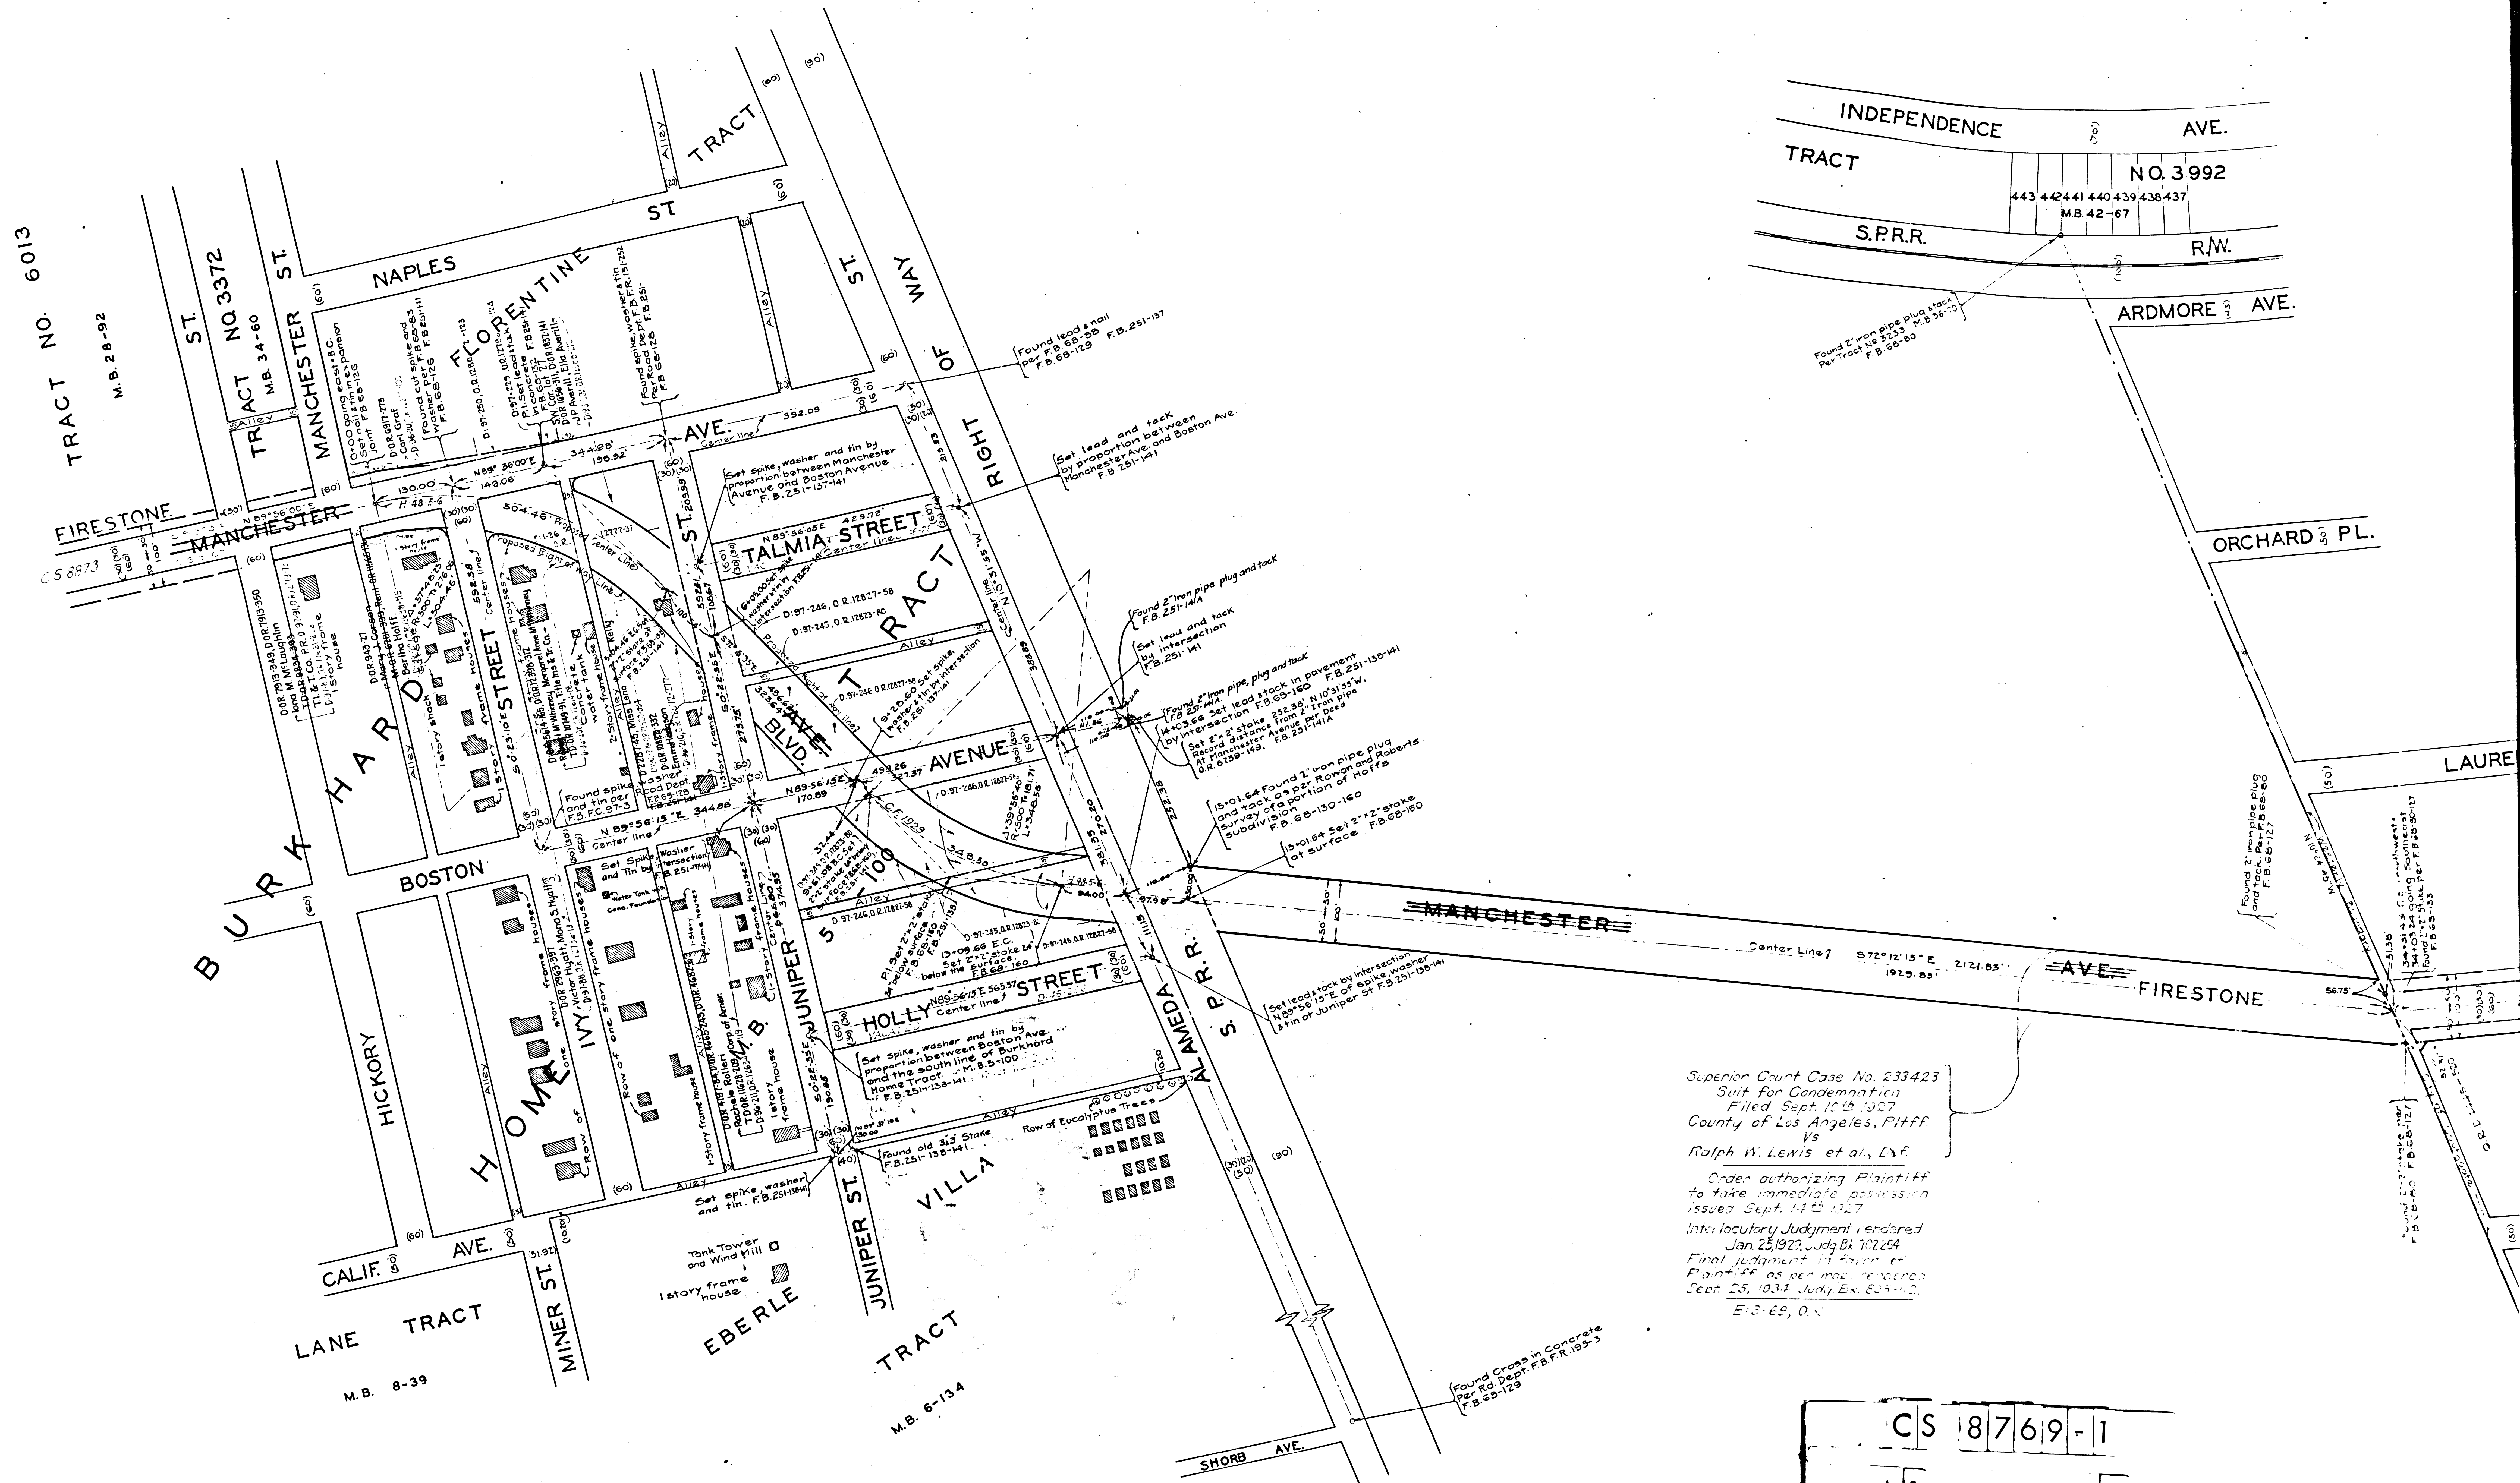


Superior Court Case No. 233423
Suit for Condemnation
Filed Sept. 10th 1927
County of Los Angeles, Pltff.
vs
Ralph W. Lewis et al., Dfs.
Order authorizing Plaintiff
to take immediate possession
issued Sept. 14th 1927
Interlocutory Judgment rendered
Jan. 25, 1928, Judge E. J. 102254
Final judgment in favor of
Plaintiff as per map rendered
Sept. 25, 1934, Judge E. J. 102254
E-3-69, O.K.

CS 8769-1
A1 OF A2

AVE.

HARD PL.

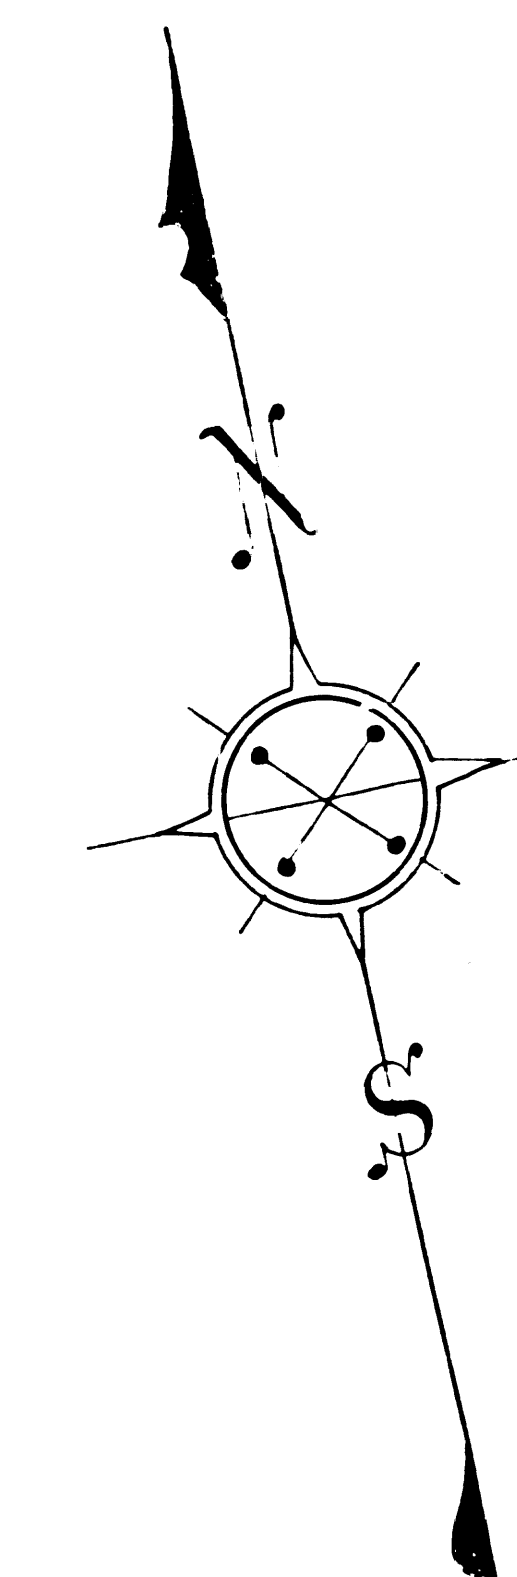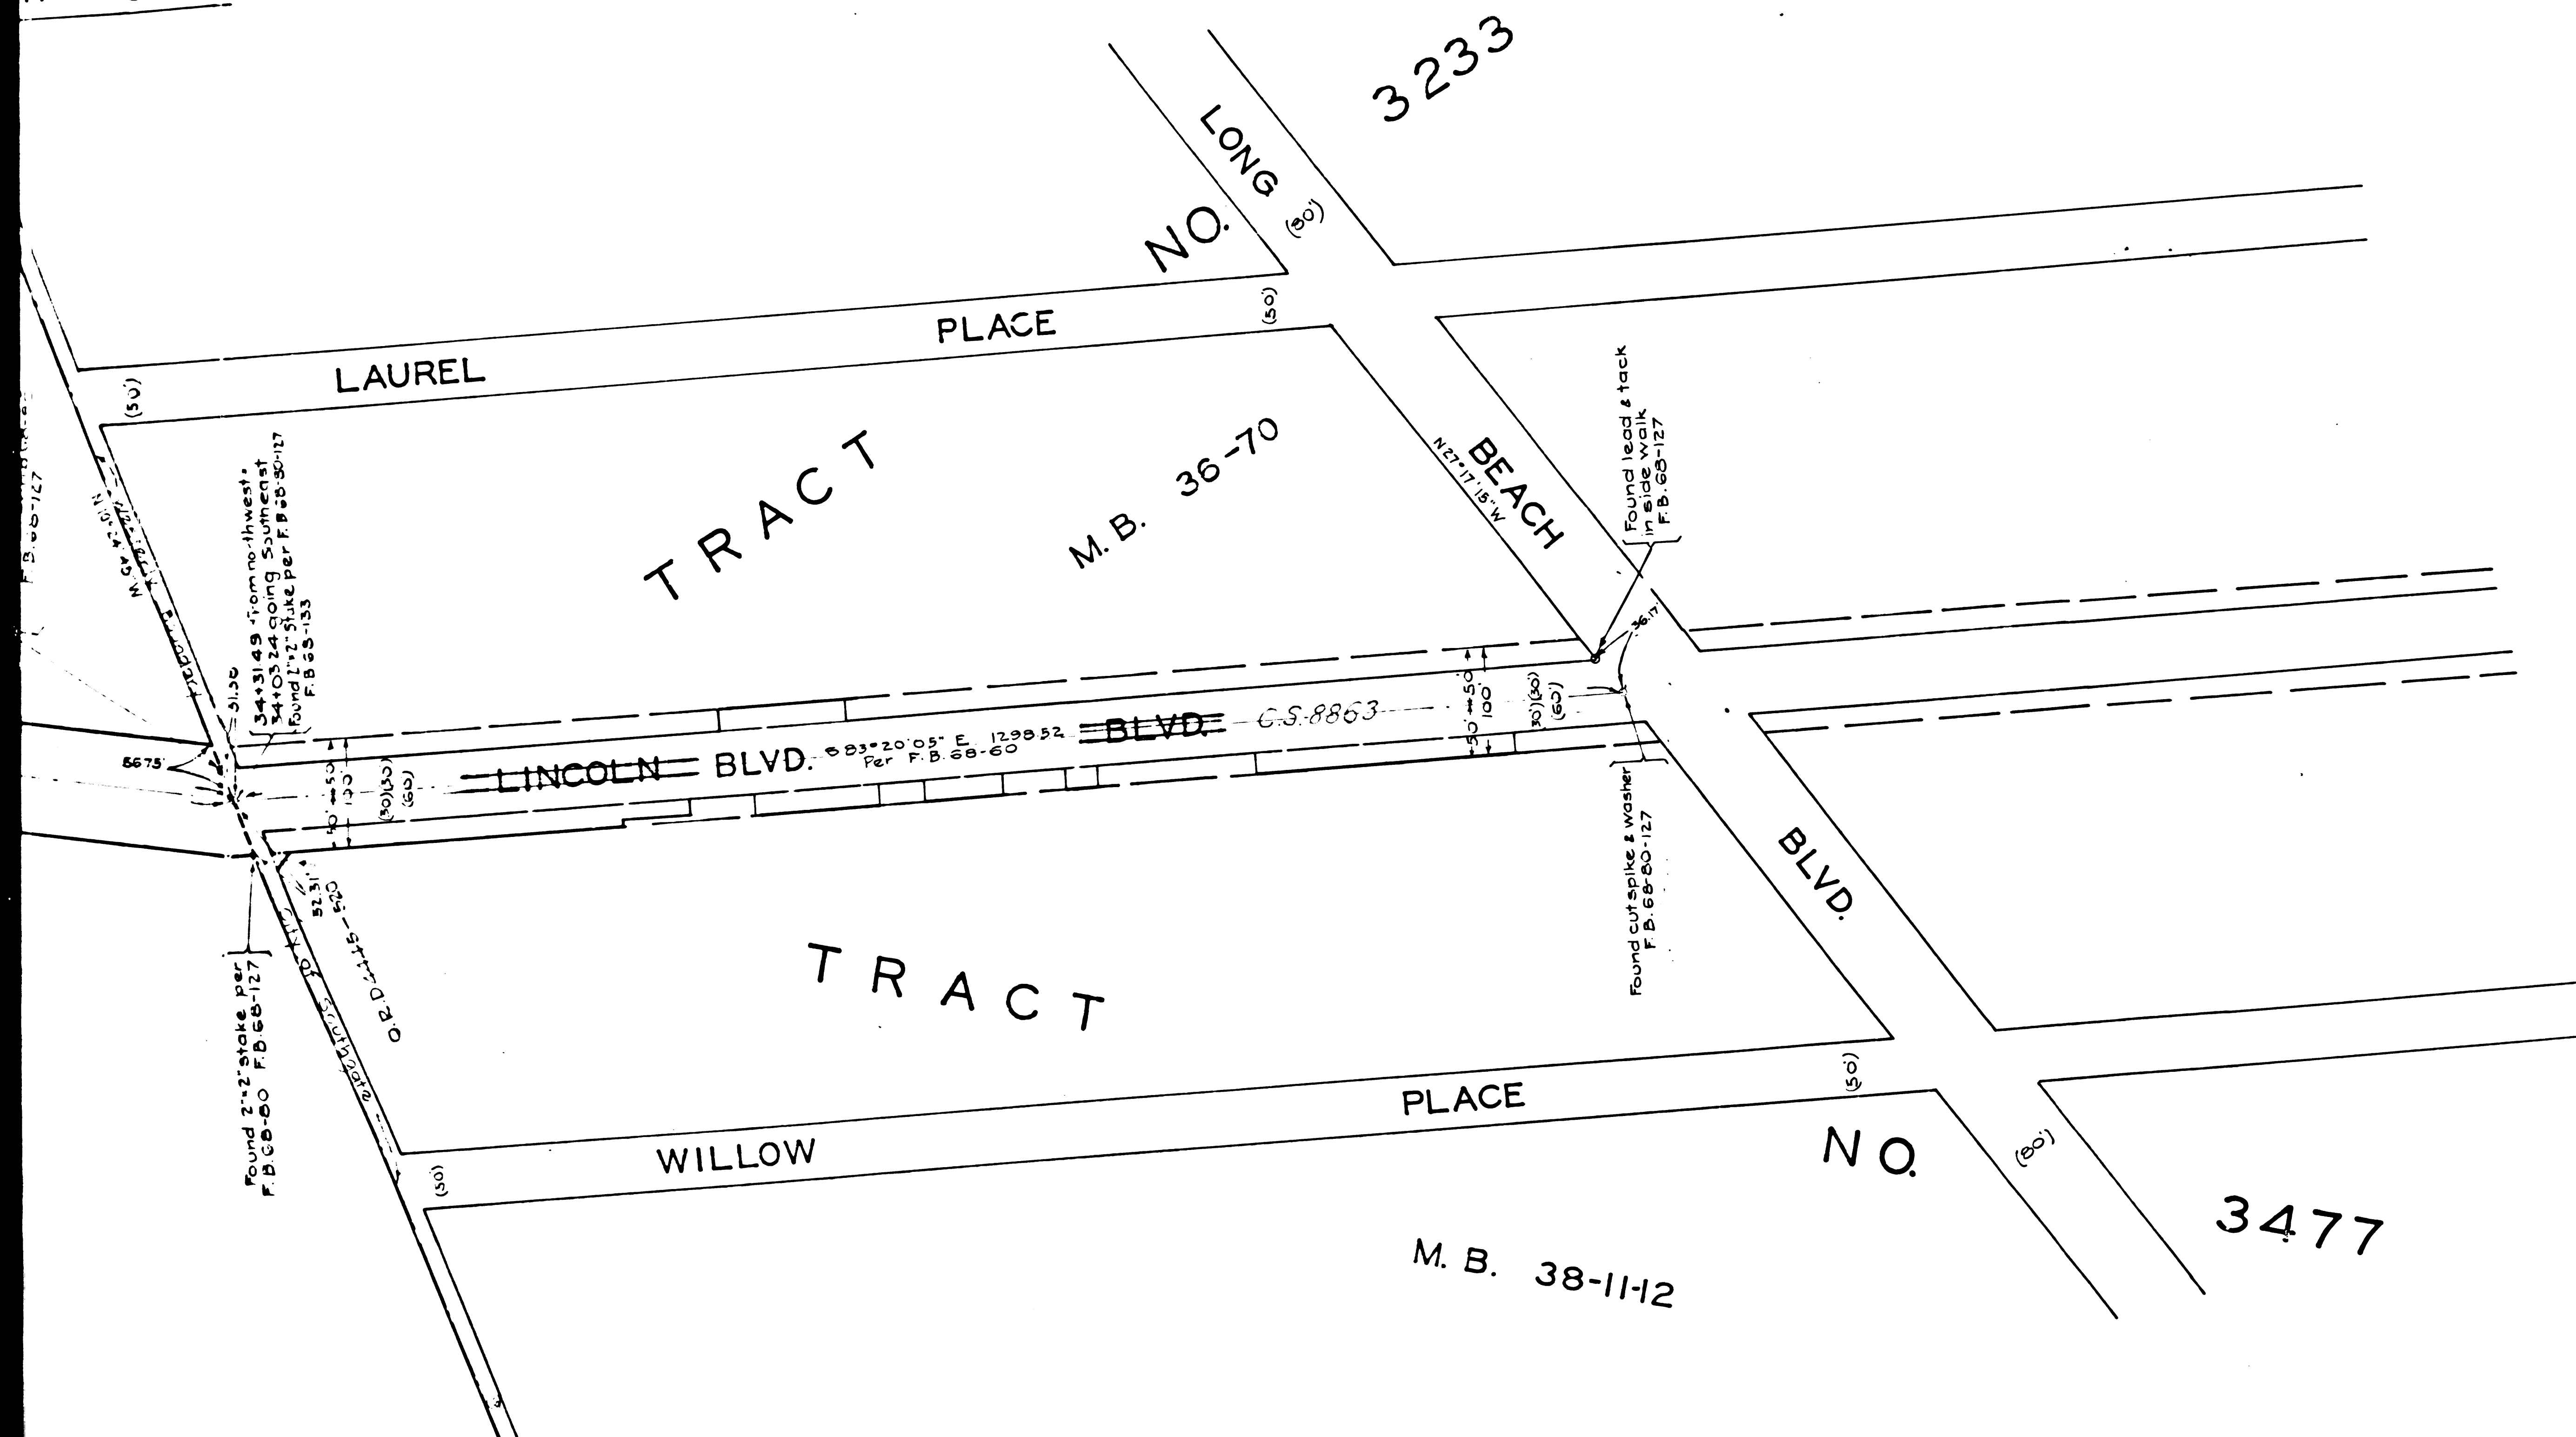

FIRESTONE MAP OF BLVD.
MANCHESTER AVENUE

FROM
IVY STREET
LONG REACH TO
LINCOLN BOULEVARD

COUNTY SURVEYORS MAP NO. 8769
SCALE - 1 INCH = 100 FT.
SHEET 1 OF 2 SHEETS

J. E. ROCK HOLD - COUNTY SURVEYOR
SURVEYED MARCH 1925 & AUGUST 1927

SURVEYED UNDER INSTRUCTIONS OF THE
BOARD OF SUPERVISORS PER ORDER DATED
MARCH 28, 1924

BEARINGS ARE BASED ON THE BEARING OF
MANCHESTER AVE. AS SHOWN ON C.S. 8707

F.B. 68-80-133
FIELD WORK BY O.A. PEARSON & M.HAYES
OFFICE WORK BY R.W. ANDERSON & A.H. DREW
CHECKED BY K.R. M. PHERSON & D.M. FINLEY

INDEX 7

CS 8769-1

A2 OF A2