



NOTE: THIS MAP SUPERCEDES C.S. MAP N° 8531 SHEET N°1.
AND A PORTION OF C.S. MAP N° 8531 SHEET N°2.

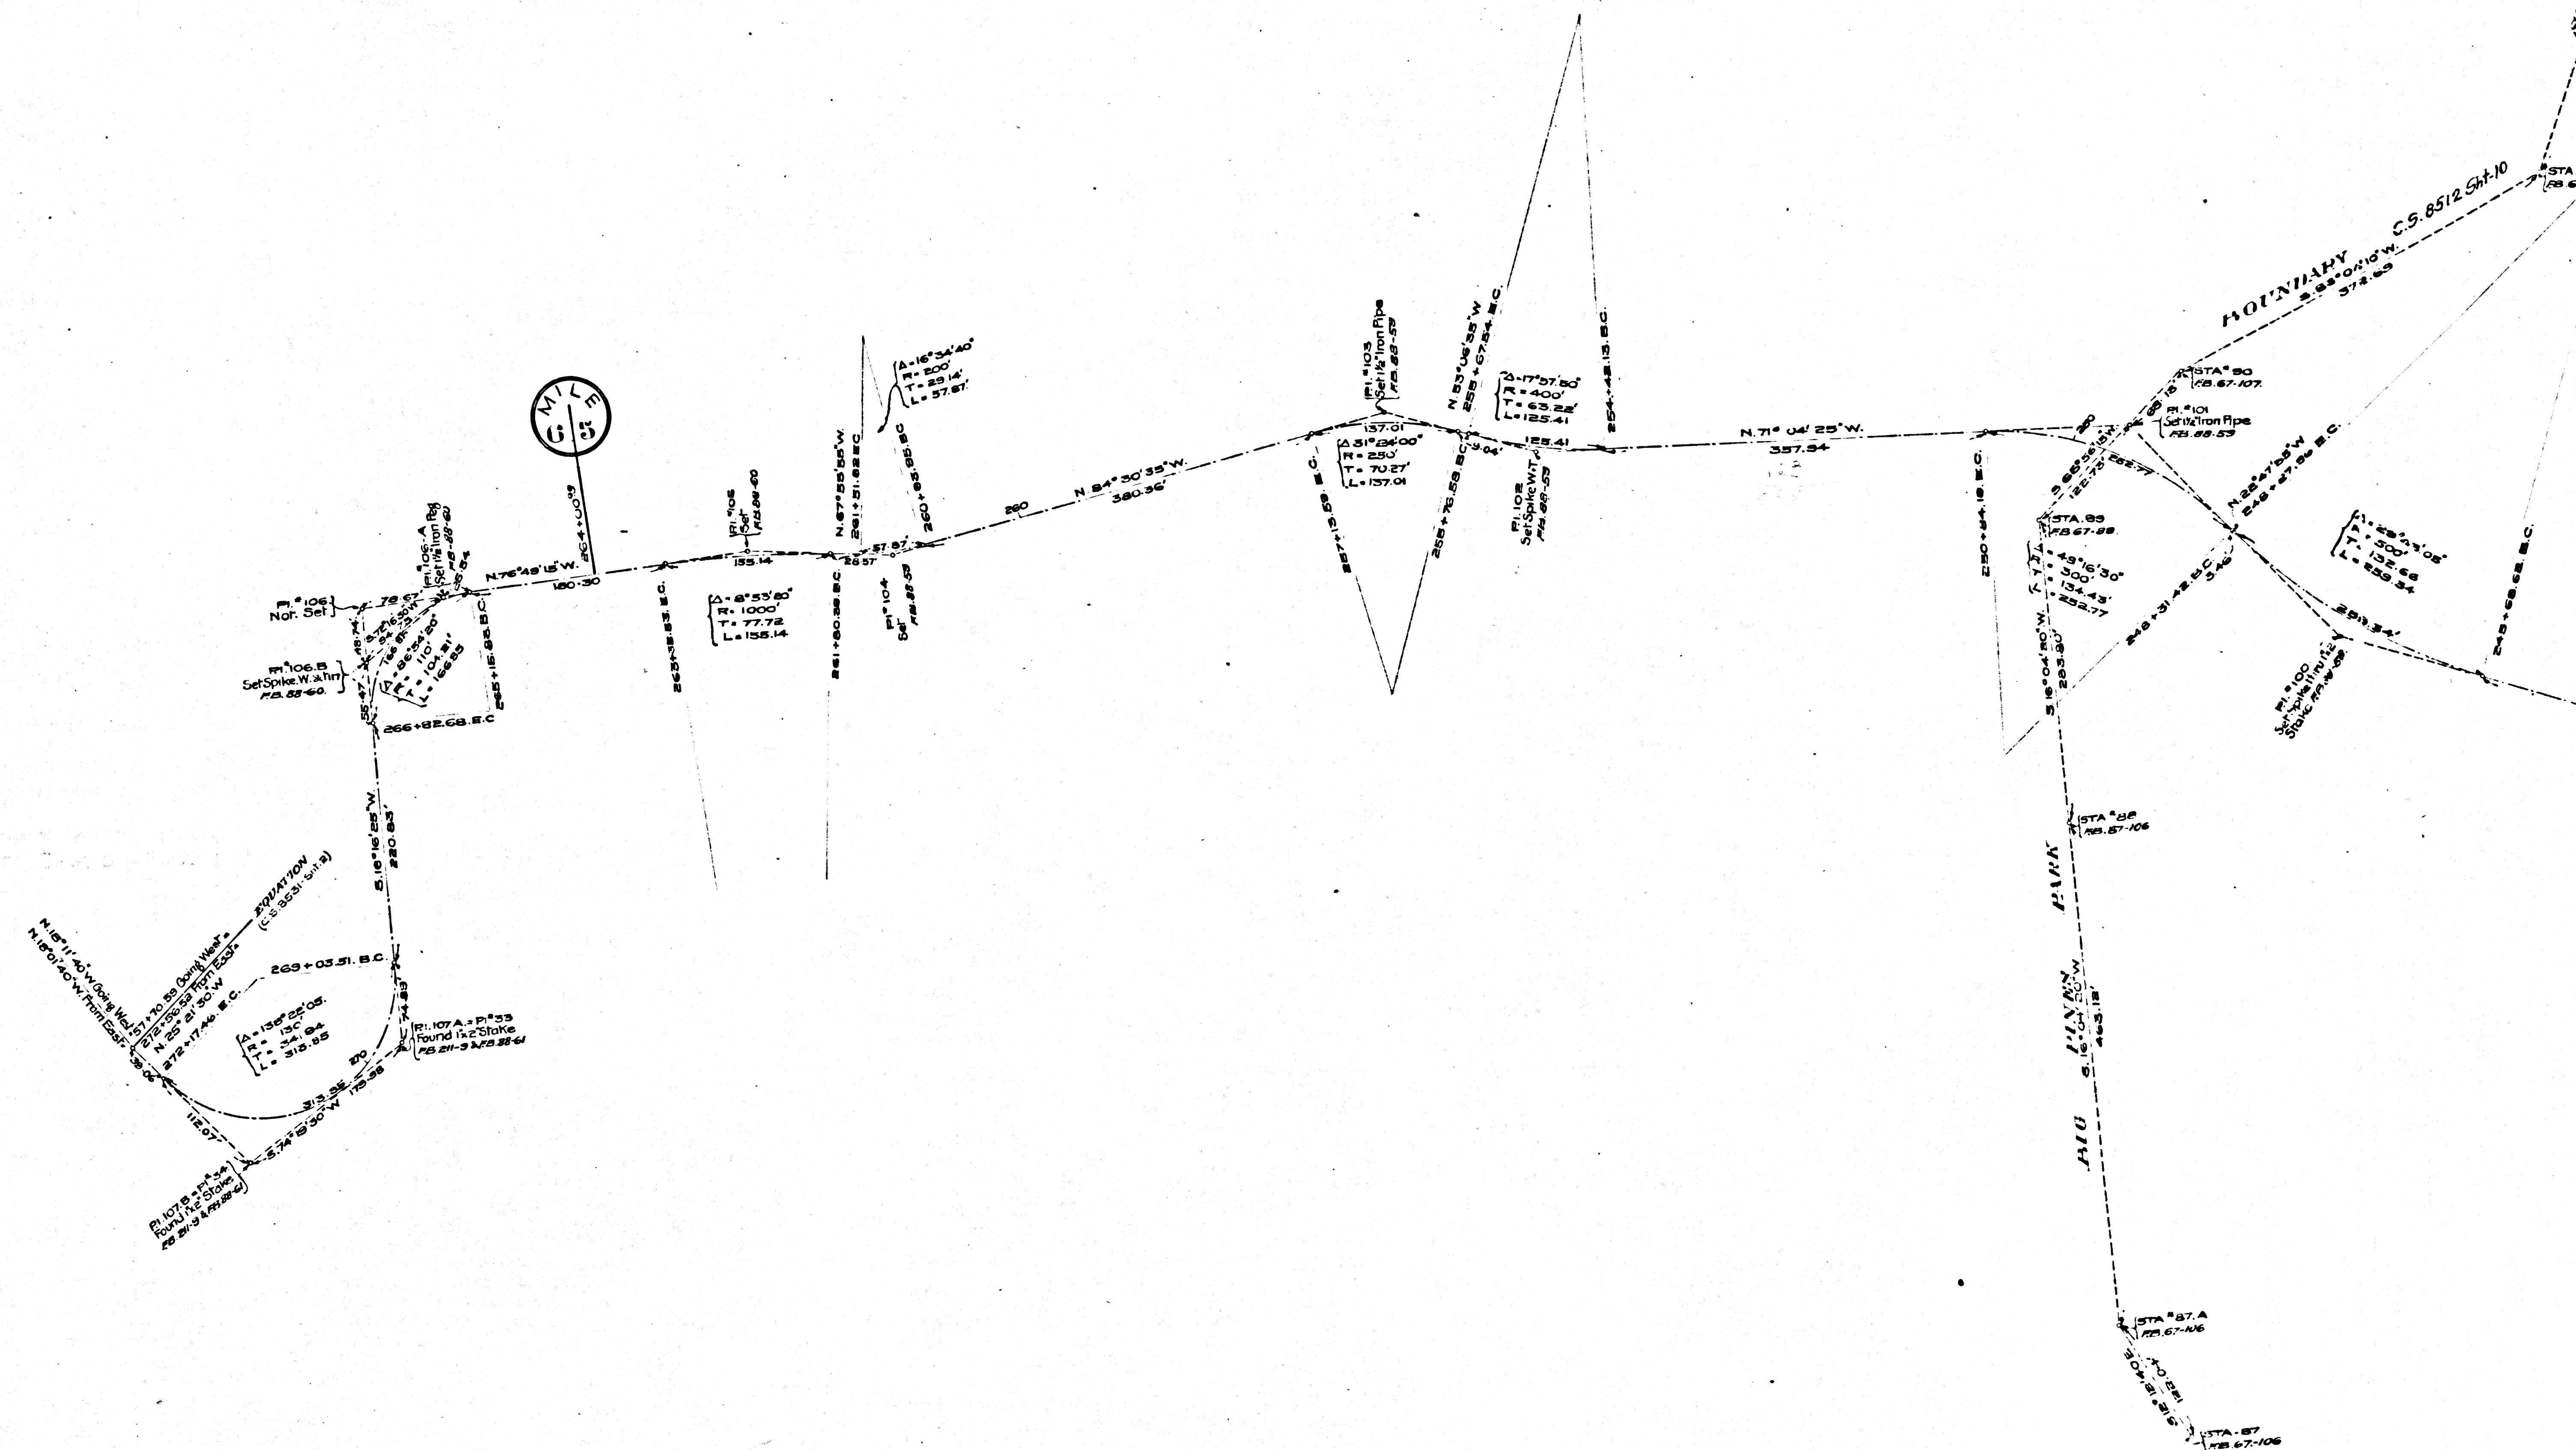


CS	8	7	7	2
A	1	OF	A	11

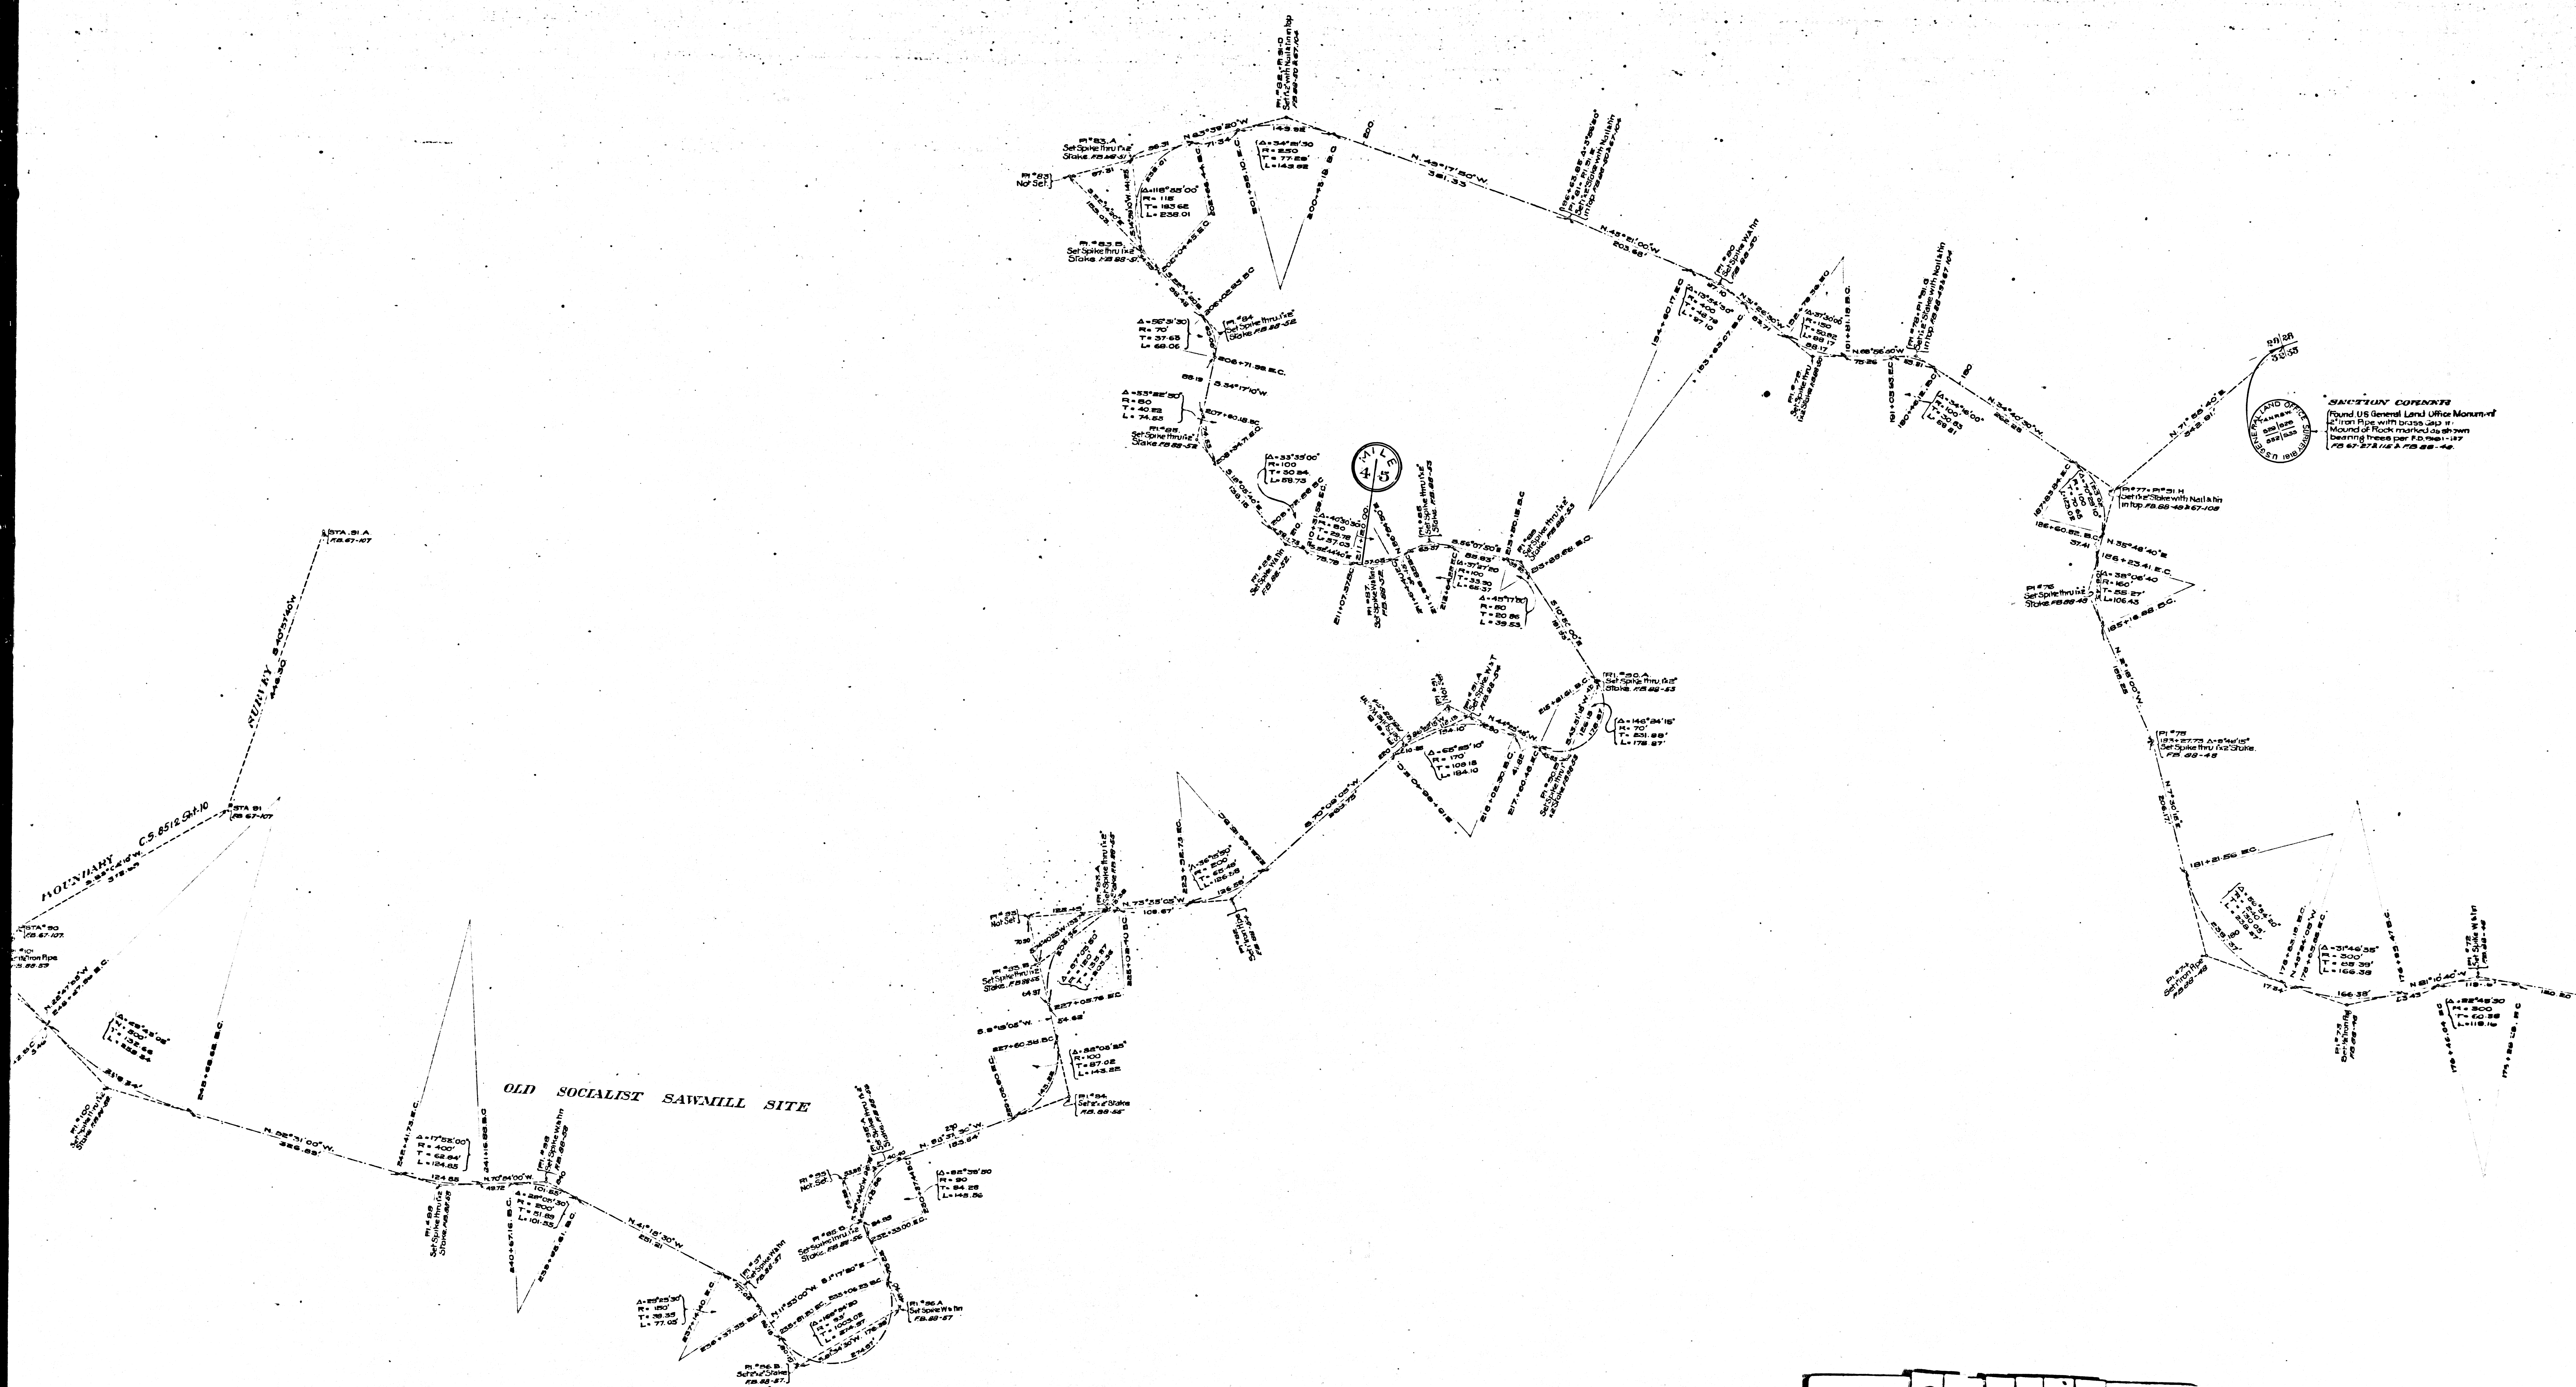

15
15.50


SECTION CORNER
Found US General Land Office Monument
1/2 Iron Pipe with brass cap in
Mound of Rock marked as shown
bearing brass cap 12.0001-87
12.0001-87 A 75.25-42

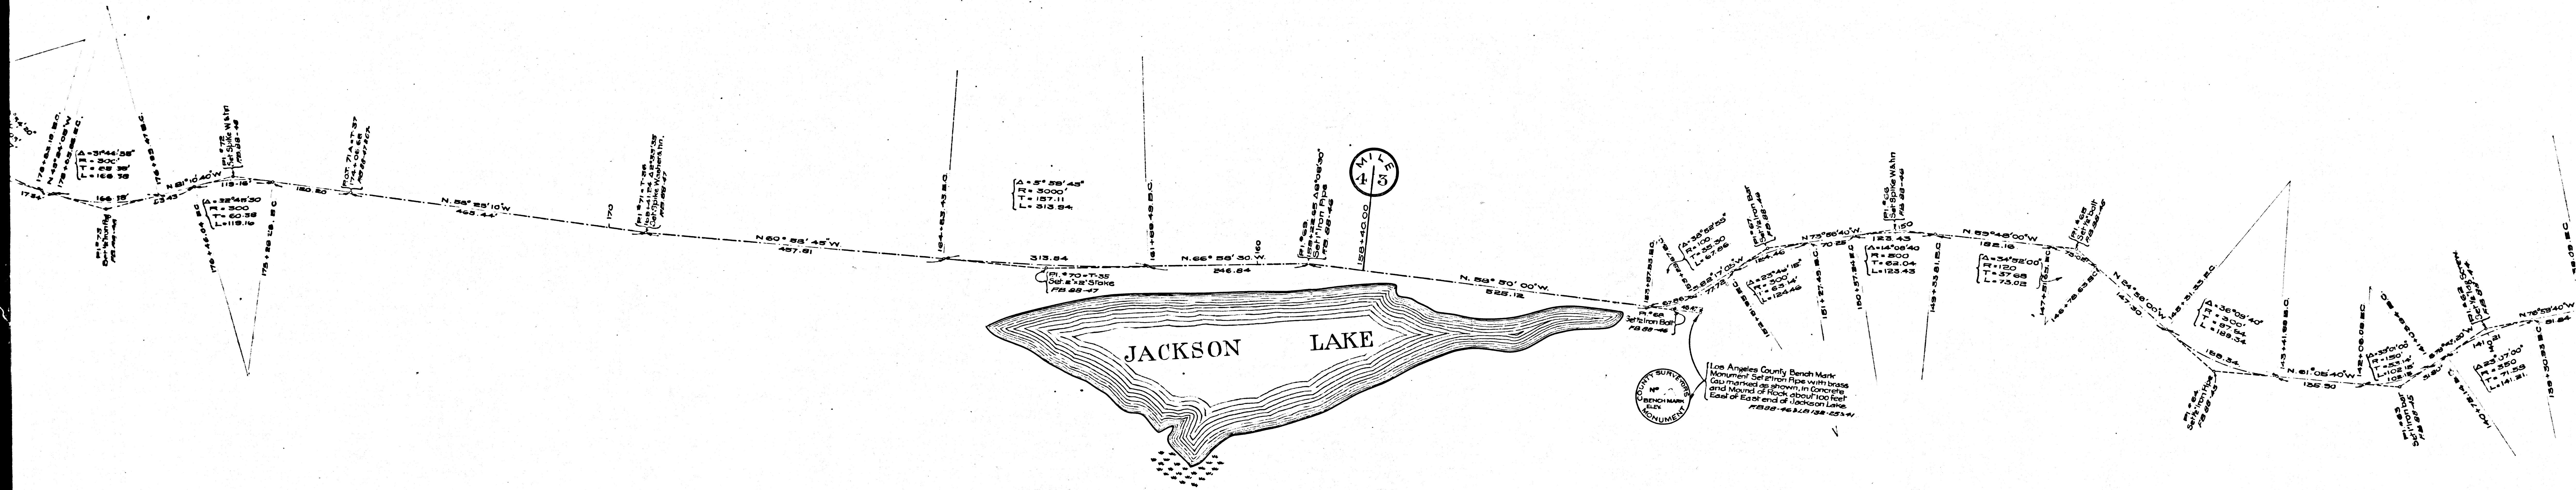


CS	8	7	7	2
A3	OF	A11		

NOTE: THIS MAP SUPERCEDES C.S. MAP N° 8531 SHEET N° 1.
AND A PORTION OF C.S. MAP N° 8531 SHEET N° 2.

County Surveyor, June 1931. For Relocation see C.S.B-607.

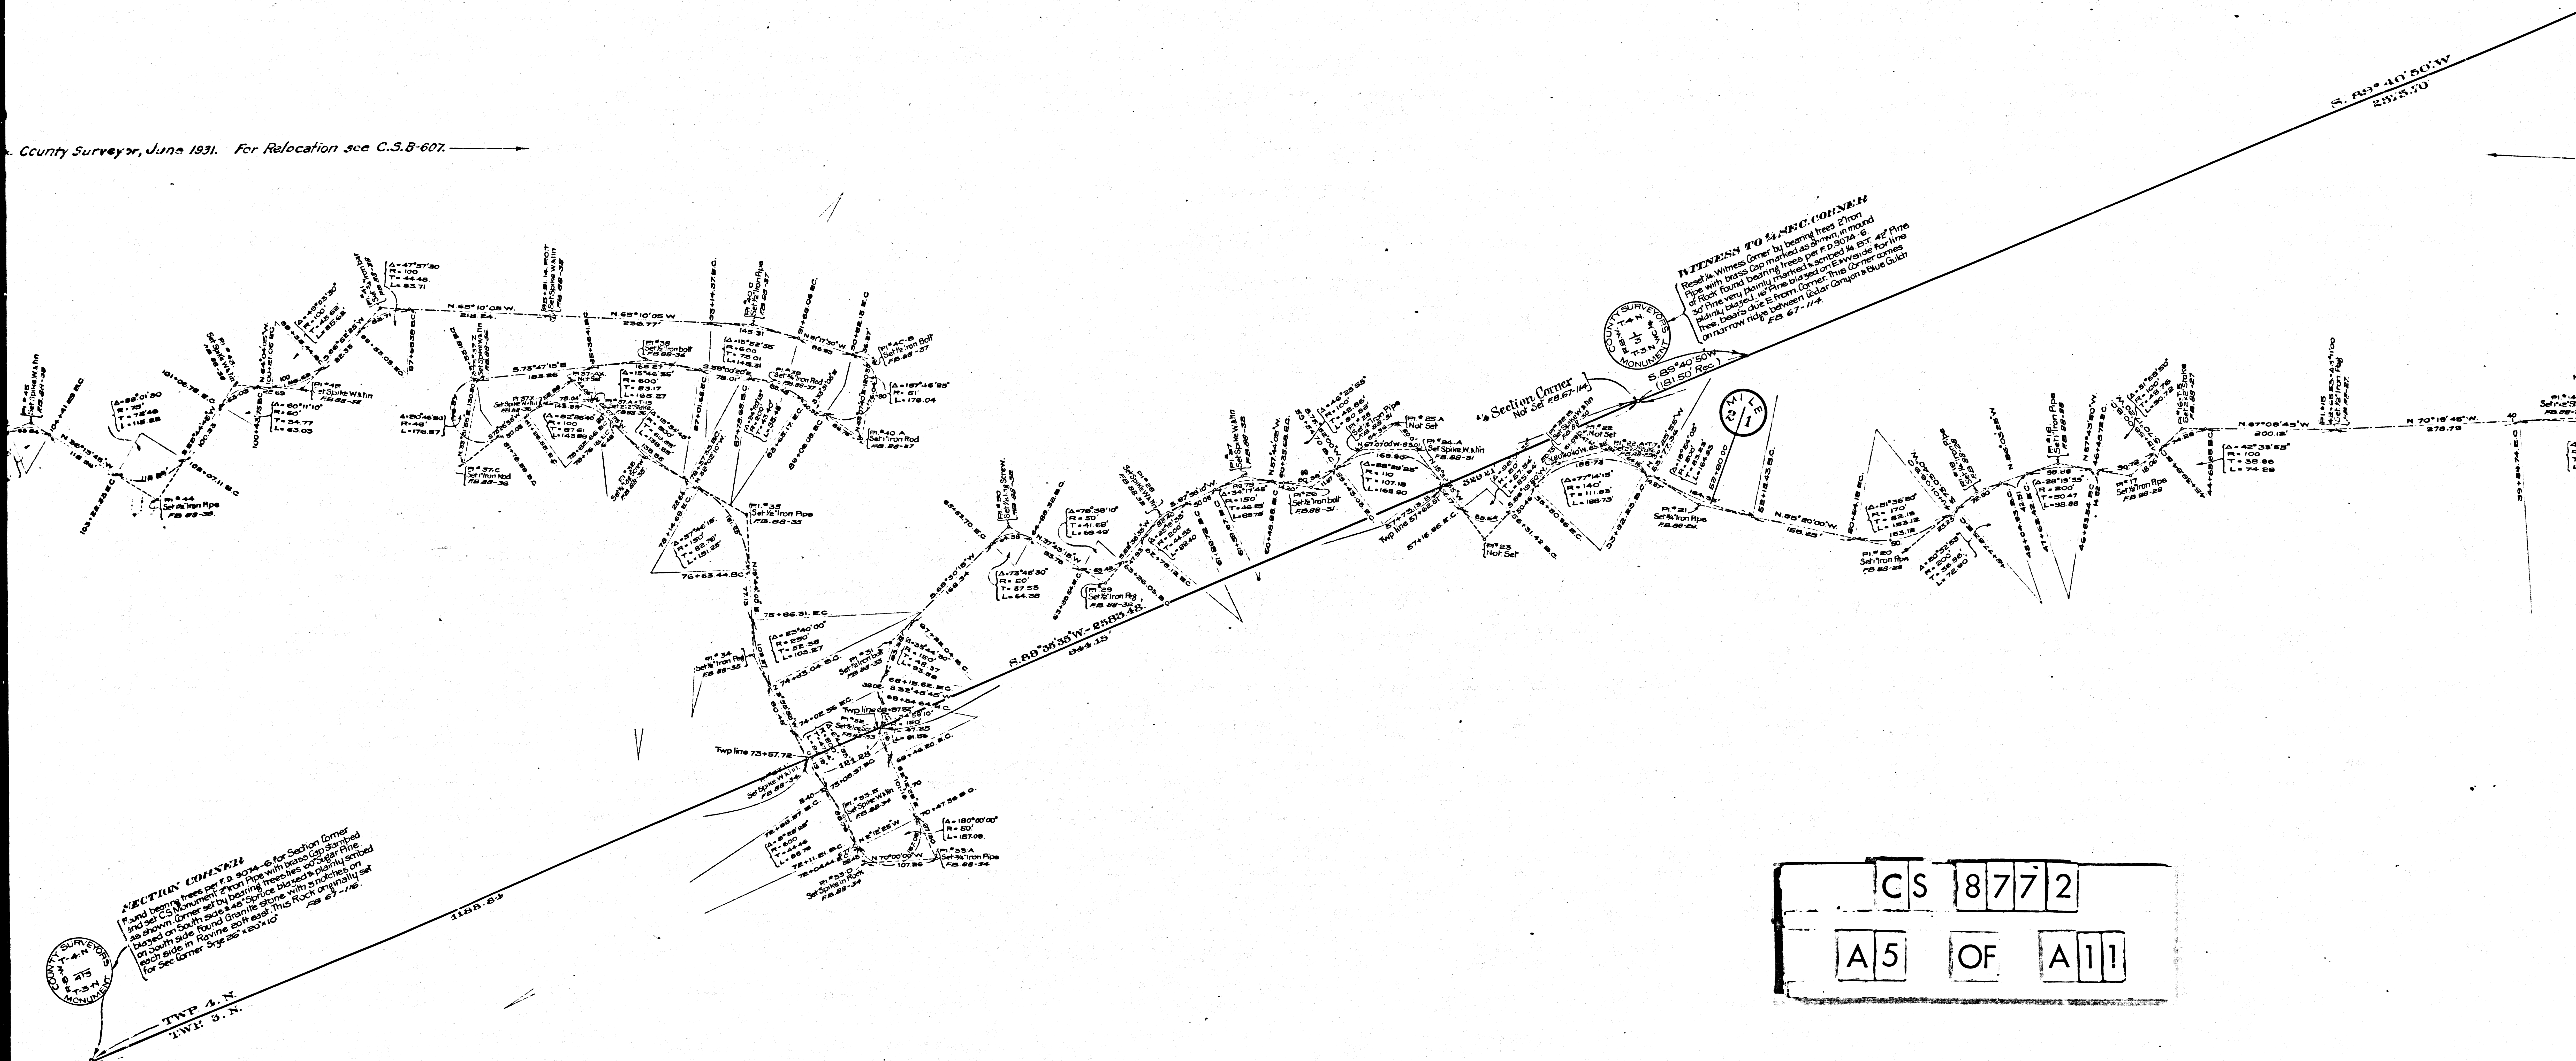

CS	8	7	7	2
A5	OF	A11		

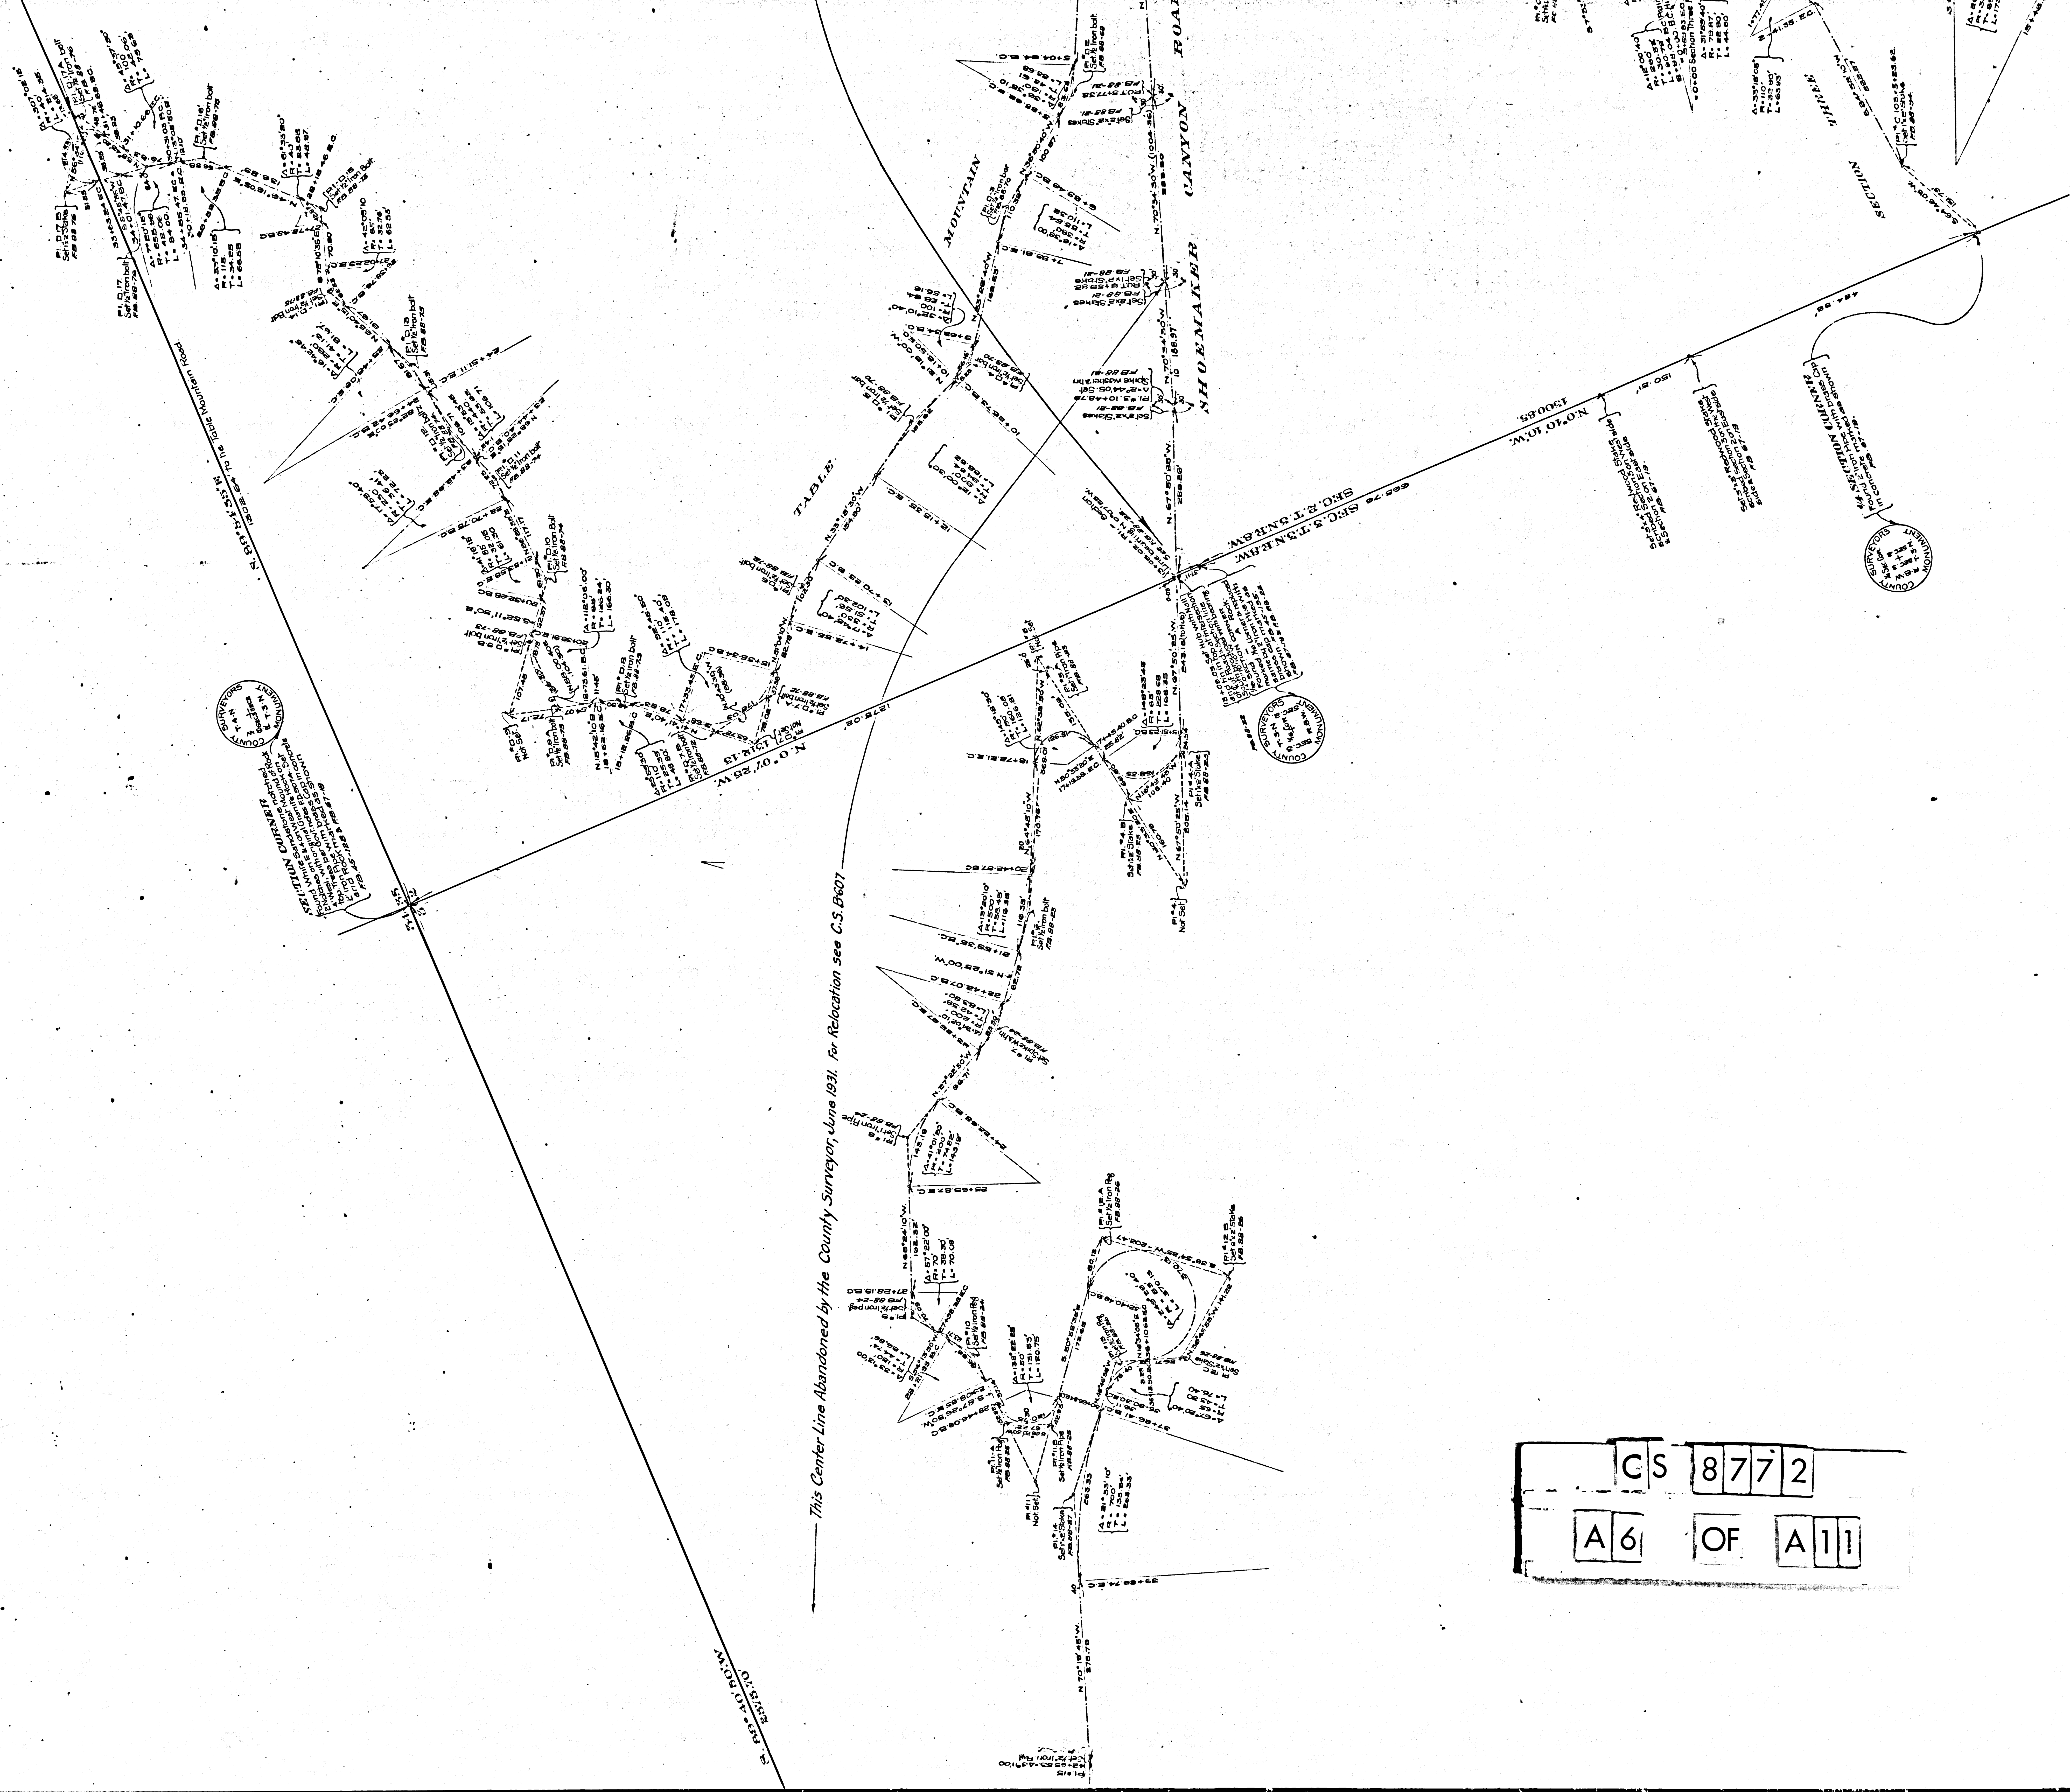

This Center Line Abandoned by the County Surveyor, June 1931. For Relocation see C.S. 8607

CS 8772
A6 OF A11

SEC. 2:13.N.R.M.
1:13.N.R.M.

42.013

0.0705 W

POT

٥٠٠

100

For relocation of Pear Blossom Highway and Swartout Canyon Road see C.S. B-765

C	S	8	7	7	2
---	---	---	---	---	---

A 8

OF


A 1

CO. T-4-N. SURVEYORS
DIRECTOR
U.S. COAST & GEOD. SURV.
MONUMENT


For relocation of Fear Blossom Highway and Swartout Canyon Road see C.S. B-763

	C	S	8	7	7	2
A	7	O	F	A	1	1


SECTION CORNER
 4"x4" Oak Post in Mound of Rock
 with C S Monument 2" Iron Pipe
 with brass cap in Concrete marked
 as shown
 FB 127-73

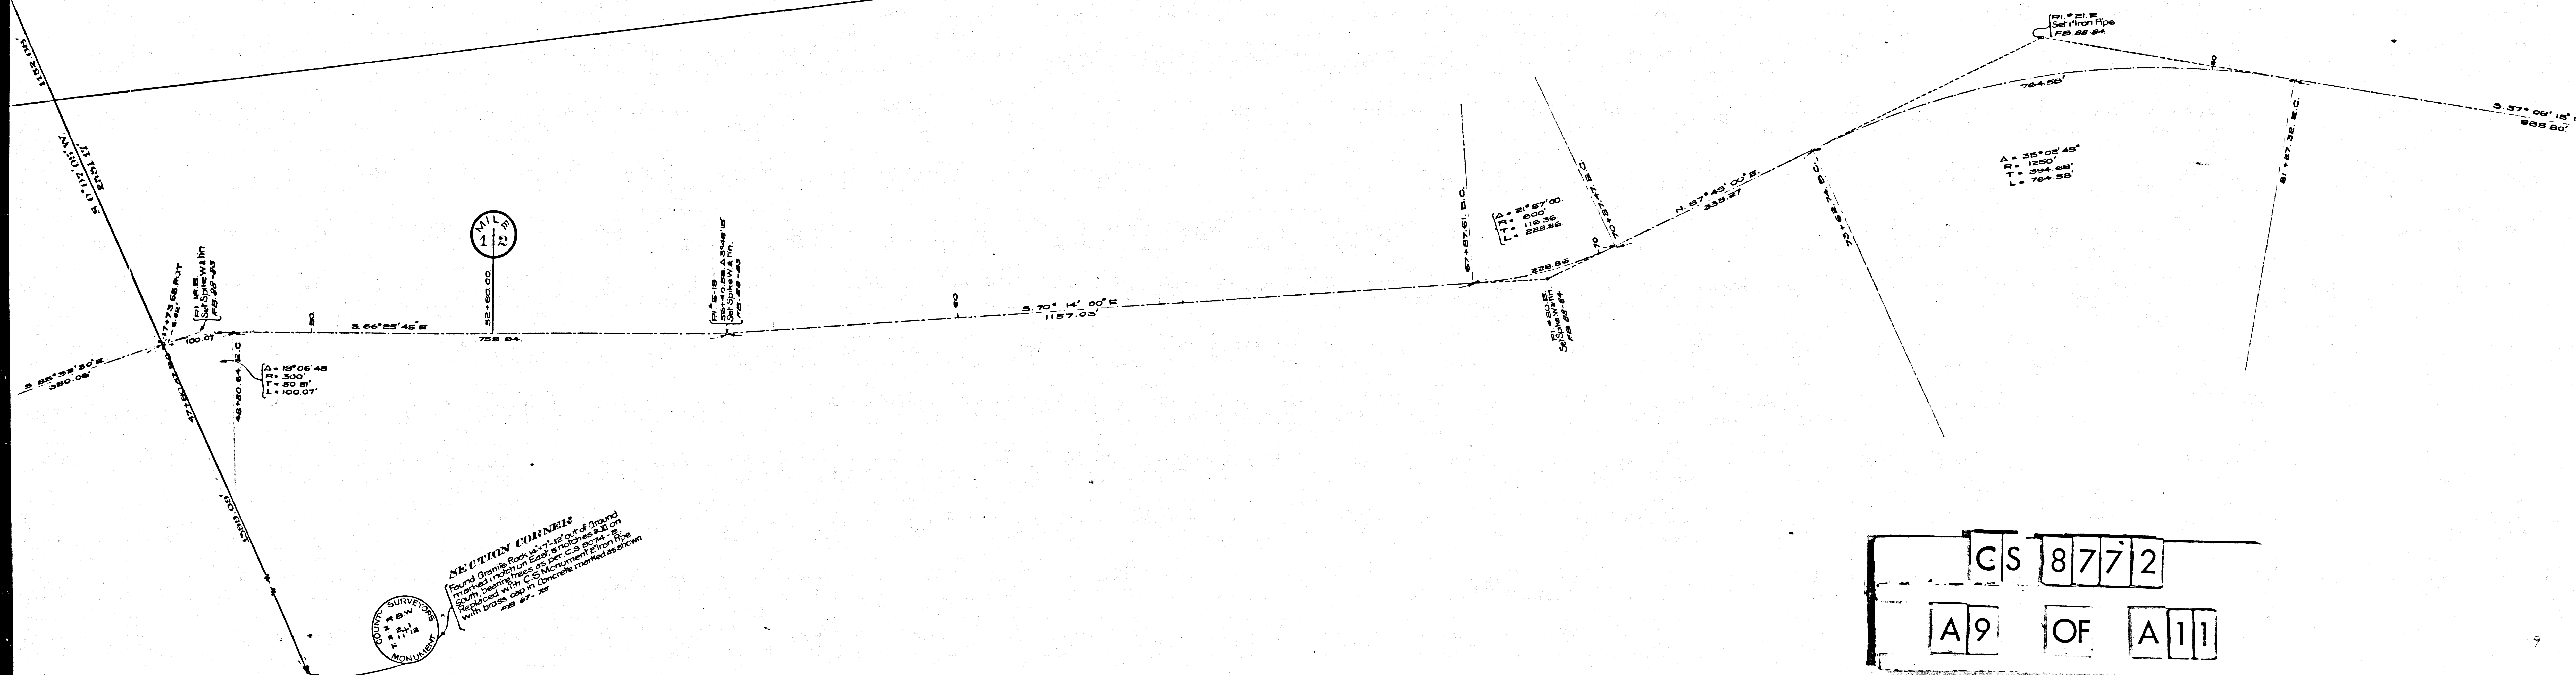


For relocation of Swartout Canyon Road see C.S. B-765

 

CS	8	7	7	2
A	1	0	OF	A
				1

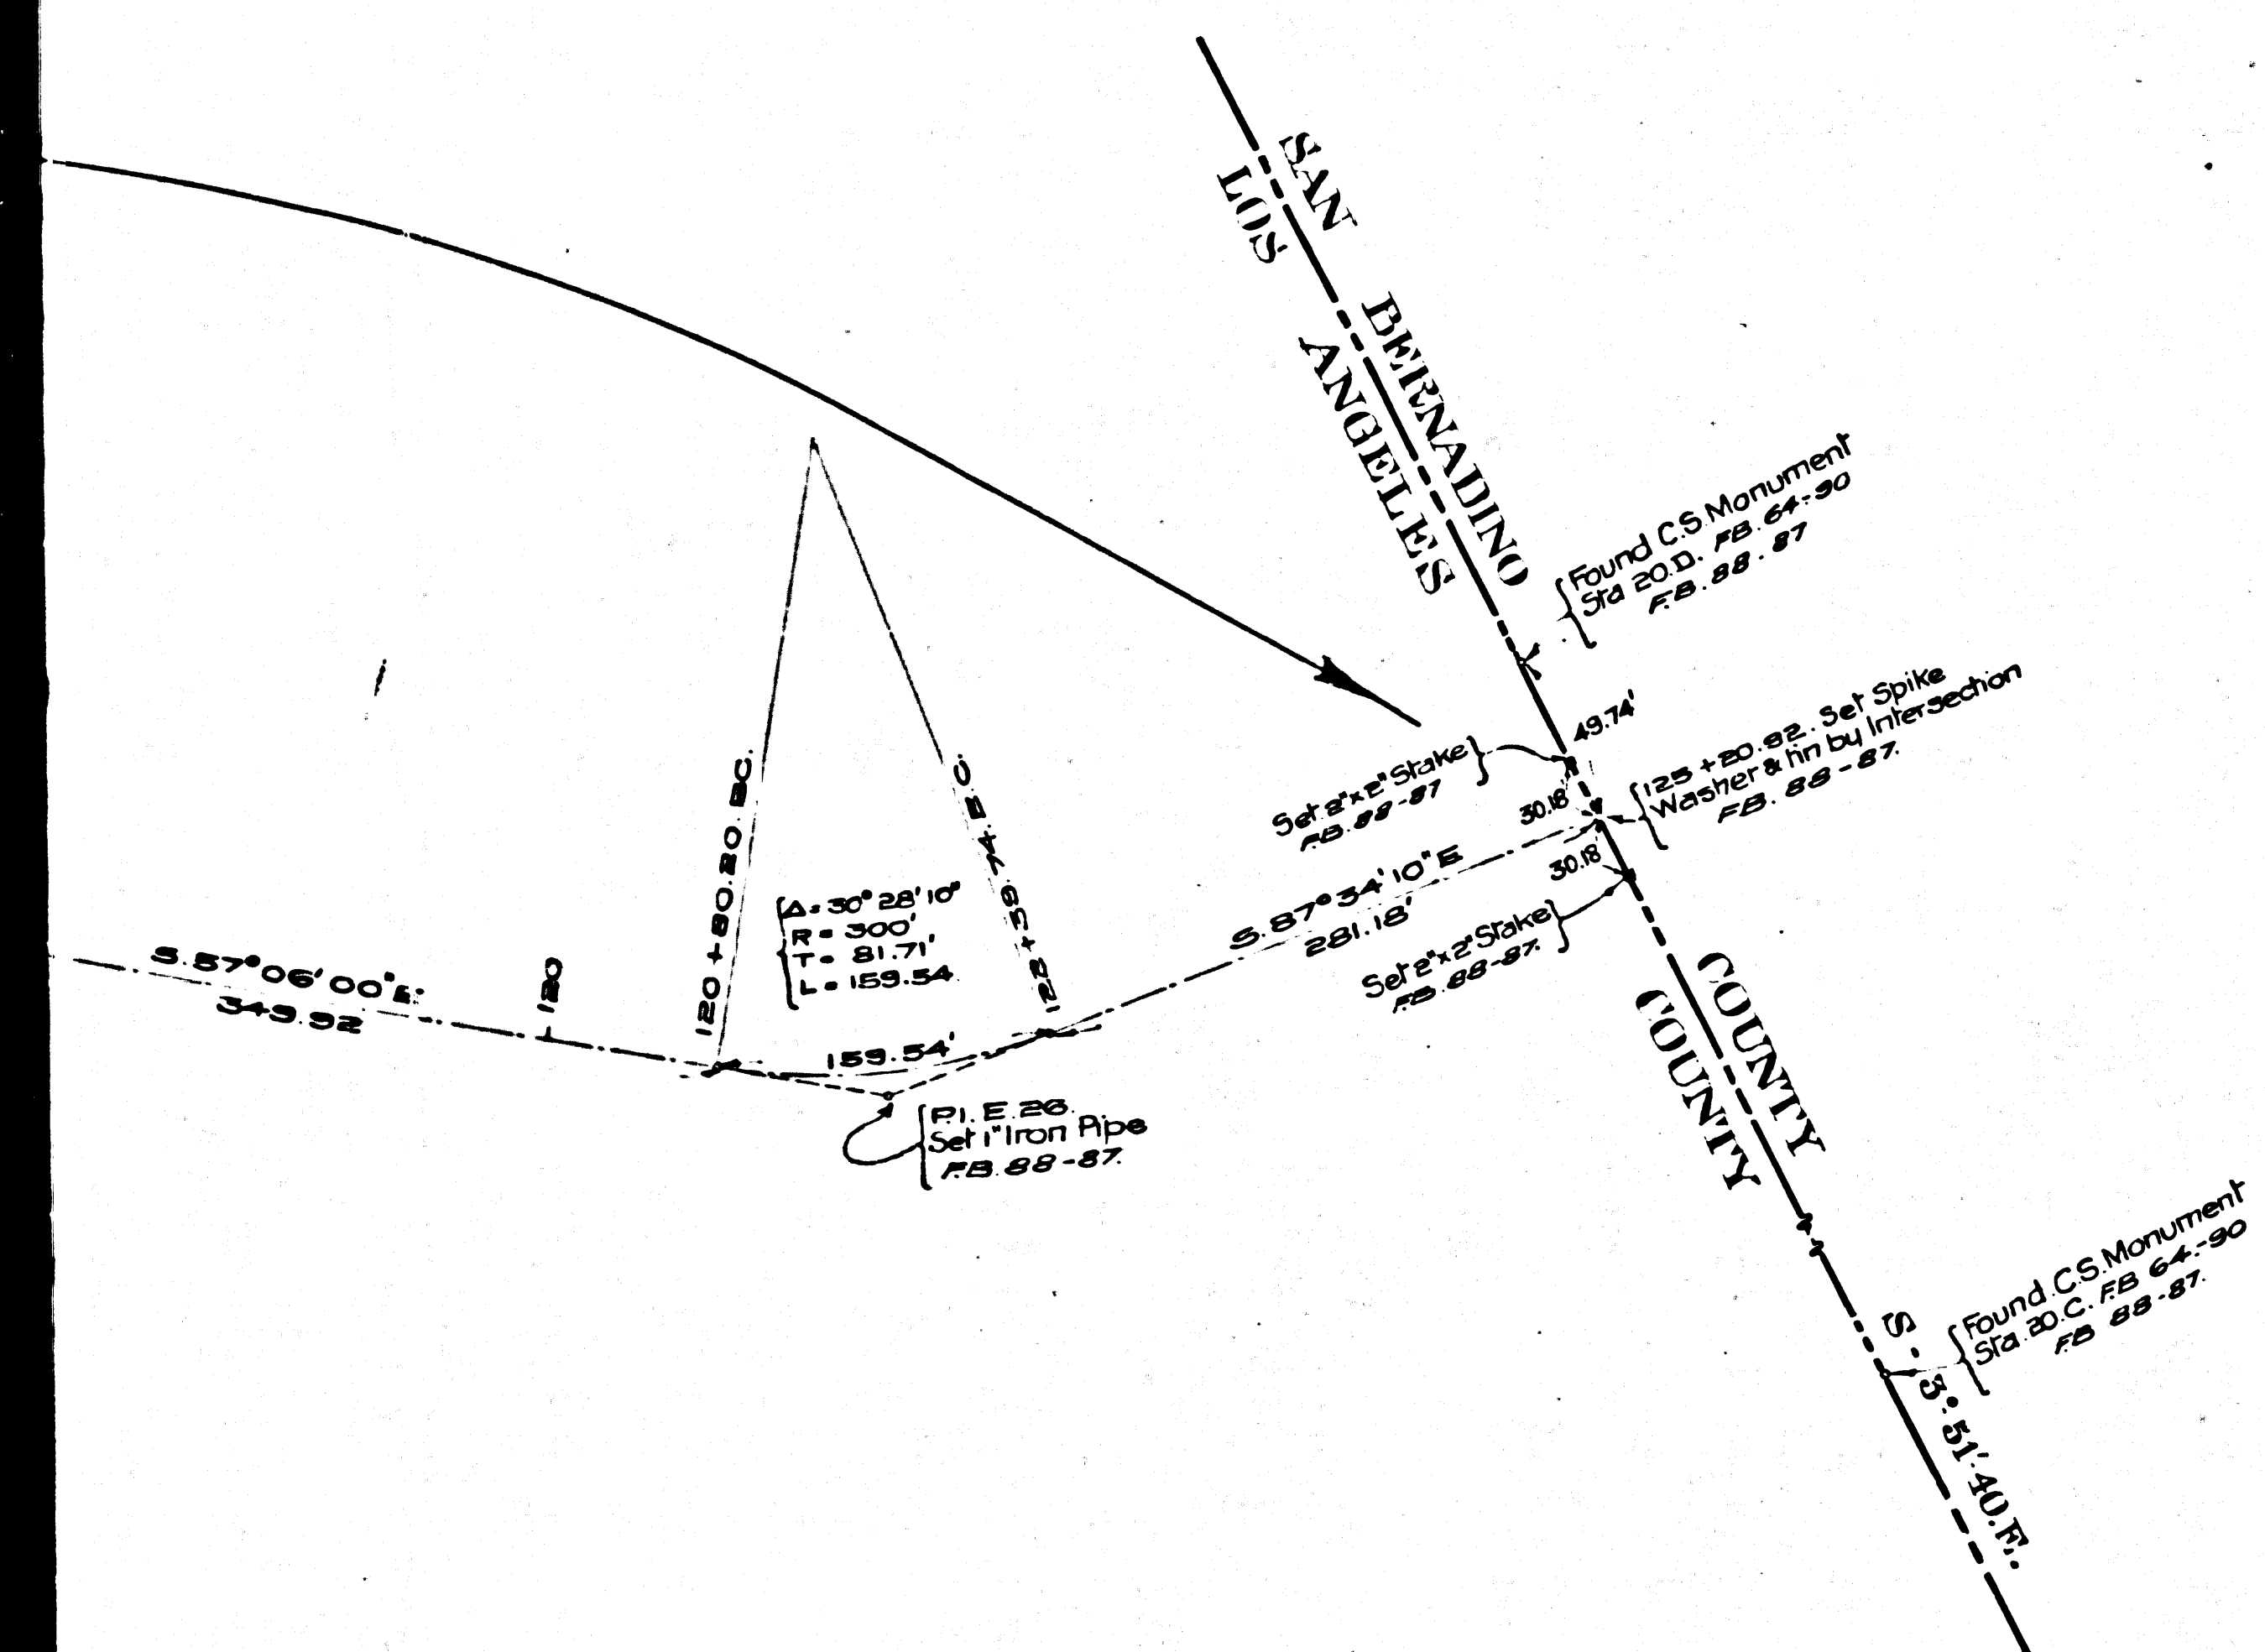

NOTE. { THIS MAP SUPERCEDES C.S. MAP N° 8531. SHEET N° 1.
 { AND-A PORTION OF C.S. MAP N° 8531. SHEET N° 2.

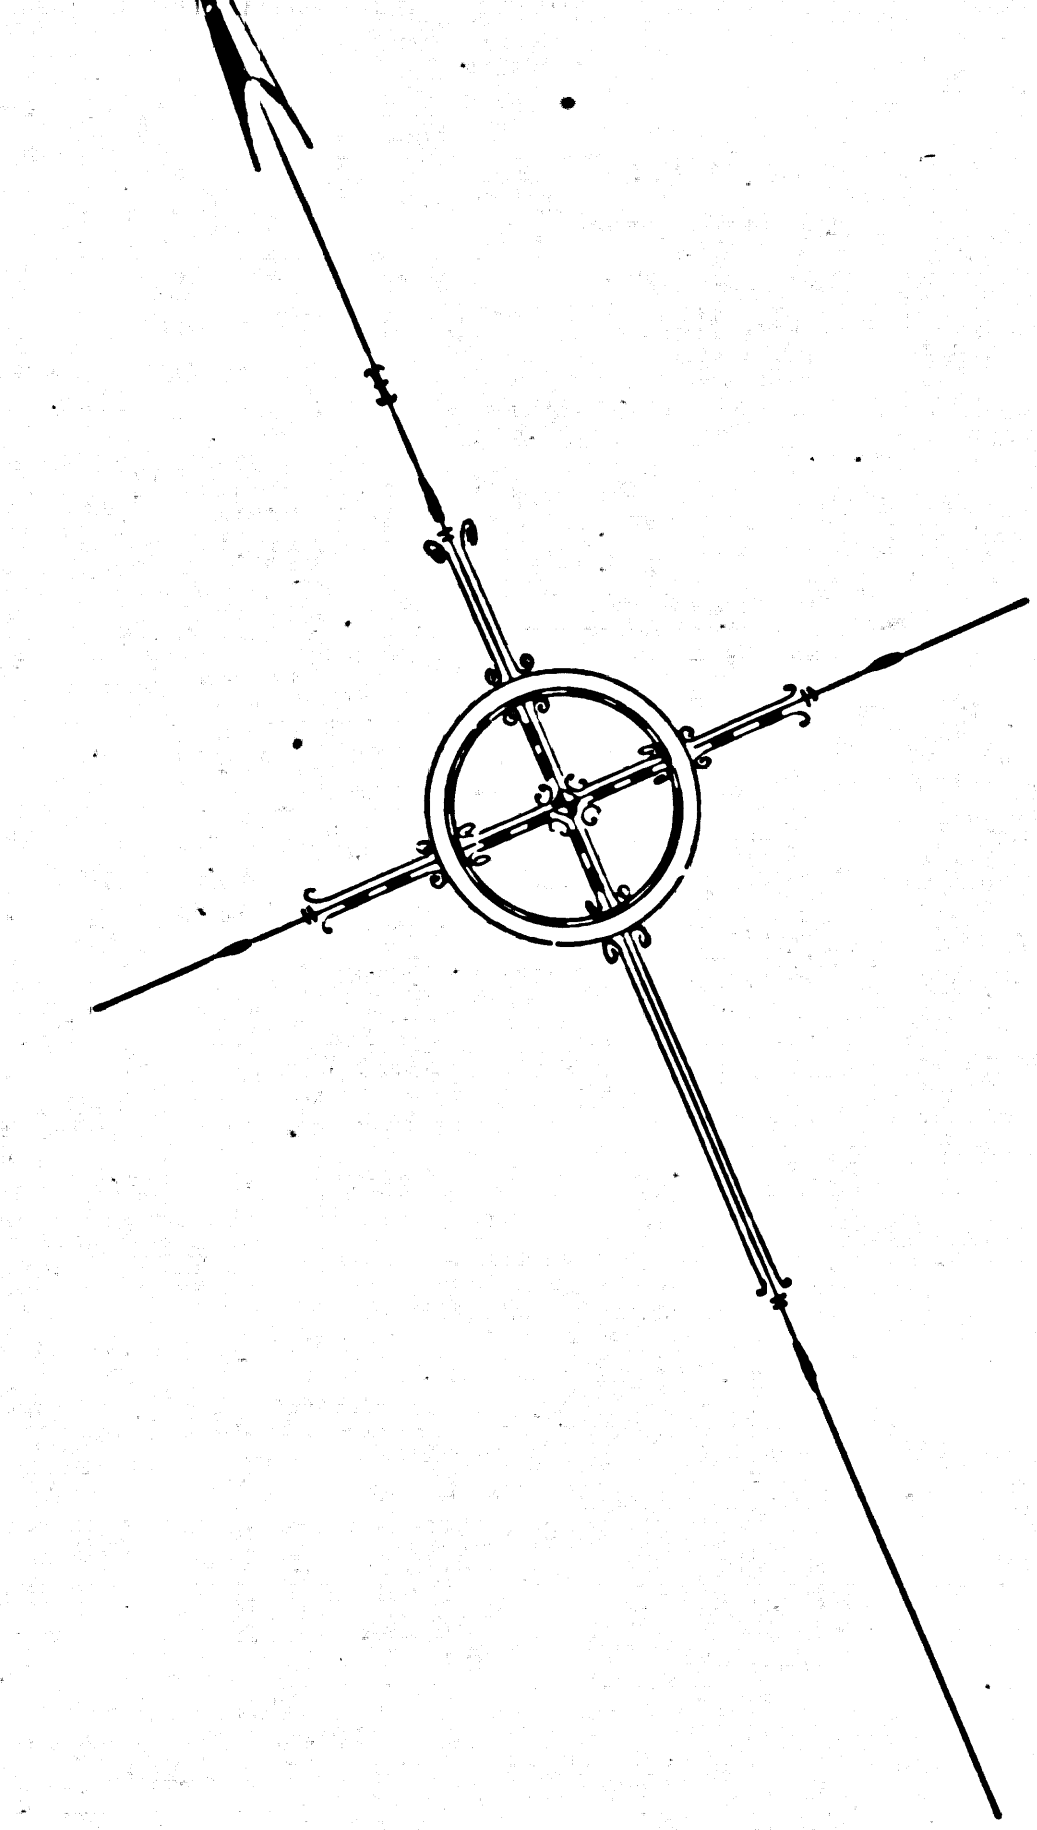

BIG PINES HWY.
 MAP
 OF
SWARTOUT CANYON ROAD
 FROM
 EAST BOUNDARY OF LOS ANGELES COUNTY
 TO
 BIG PINES IN SEC. 2.T.3.N.R.8.W.
 AND
SHOEMAKER CANYON ROAD
 FROM
 BIG PINES IN SEC. 2.T.3.N.R.8.W.
 WEST TO
 OLD SOCIALIST SAWMILL SITE
 IN
SEC. 32.T.4.N.R.8.W.

County Surveyors Map N° 8772
 Scale 1 Inch = 100 Feet


J.E. Rockhold - County Surveyor
 Surveyed November 1921 - November 1924

THIS SURVEY WAS MADE AFTER THE ROAD WAS
 CONSTRUCTED AND THE CENTER LINE SHOWN HEREON
 FOLLOWS THE CENTER OF THE CONSTRUCTED ROAD.

SURVEYED UNDER INSTRUCTIONS FROM THE
 BOARD OF SUPERVISORS PER ORDER DATED
 NOV 14TH 1922. BEARINGS ARE BASED ON
 THE SOLAR OBSERVATION - FB. 211-44 - A.

FB. 88-20-77-86-94, FB 45-128
 FB. 67-18-70-73-76-112-117.

FIELD WORK BY - J. H. McHENRY.
 OFFICE WORK BY - H. M. HIGGINS.
 CHECKED BY - K. R. McPHERSON.

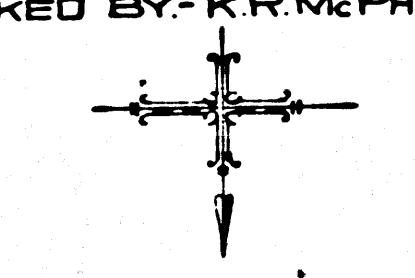

Oct. 15 1925

CS 8772
 A 11 OF A 11

Shoemaker Canyon Rd. changed to Pear Blossom Highway D: 49-25 R. 8. 36-88 (From Club House West)
 Swartout Canyon Rd. & Pear Blossom Hwy. changed to Big Pines Hwy. E: 149-30