

 


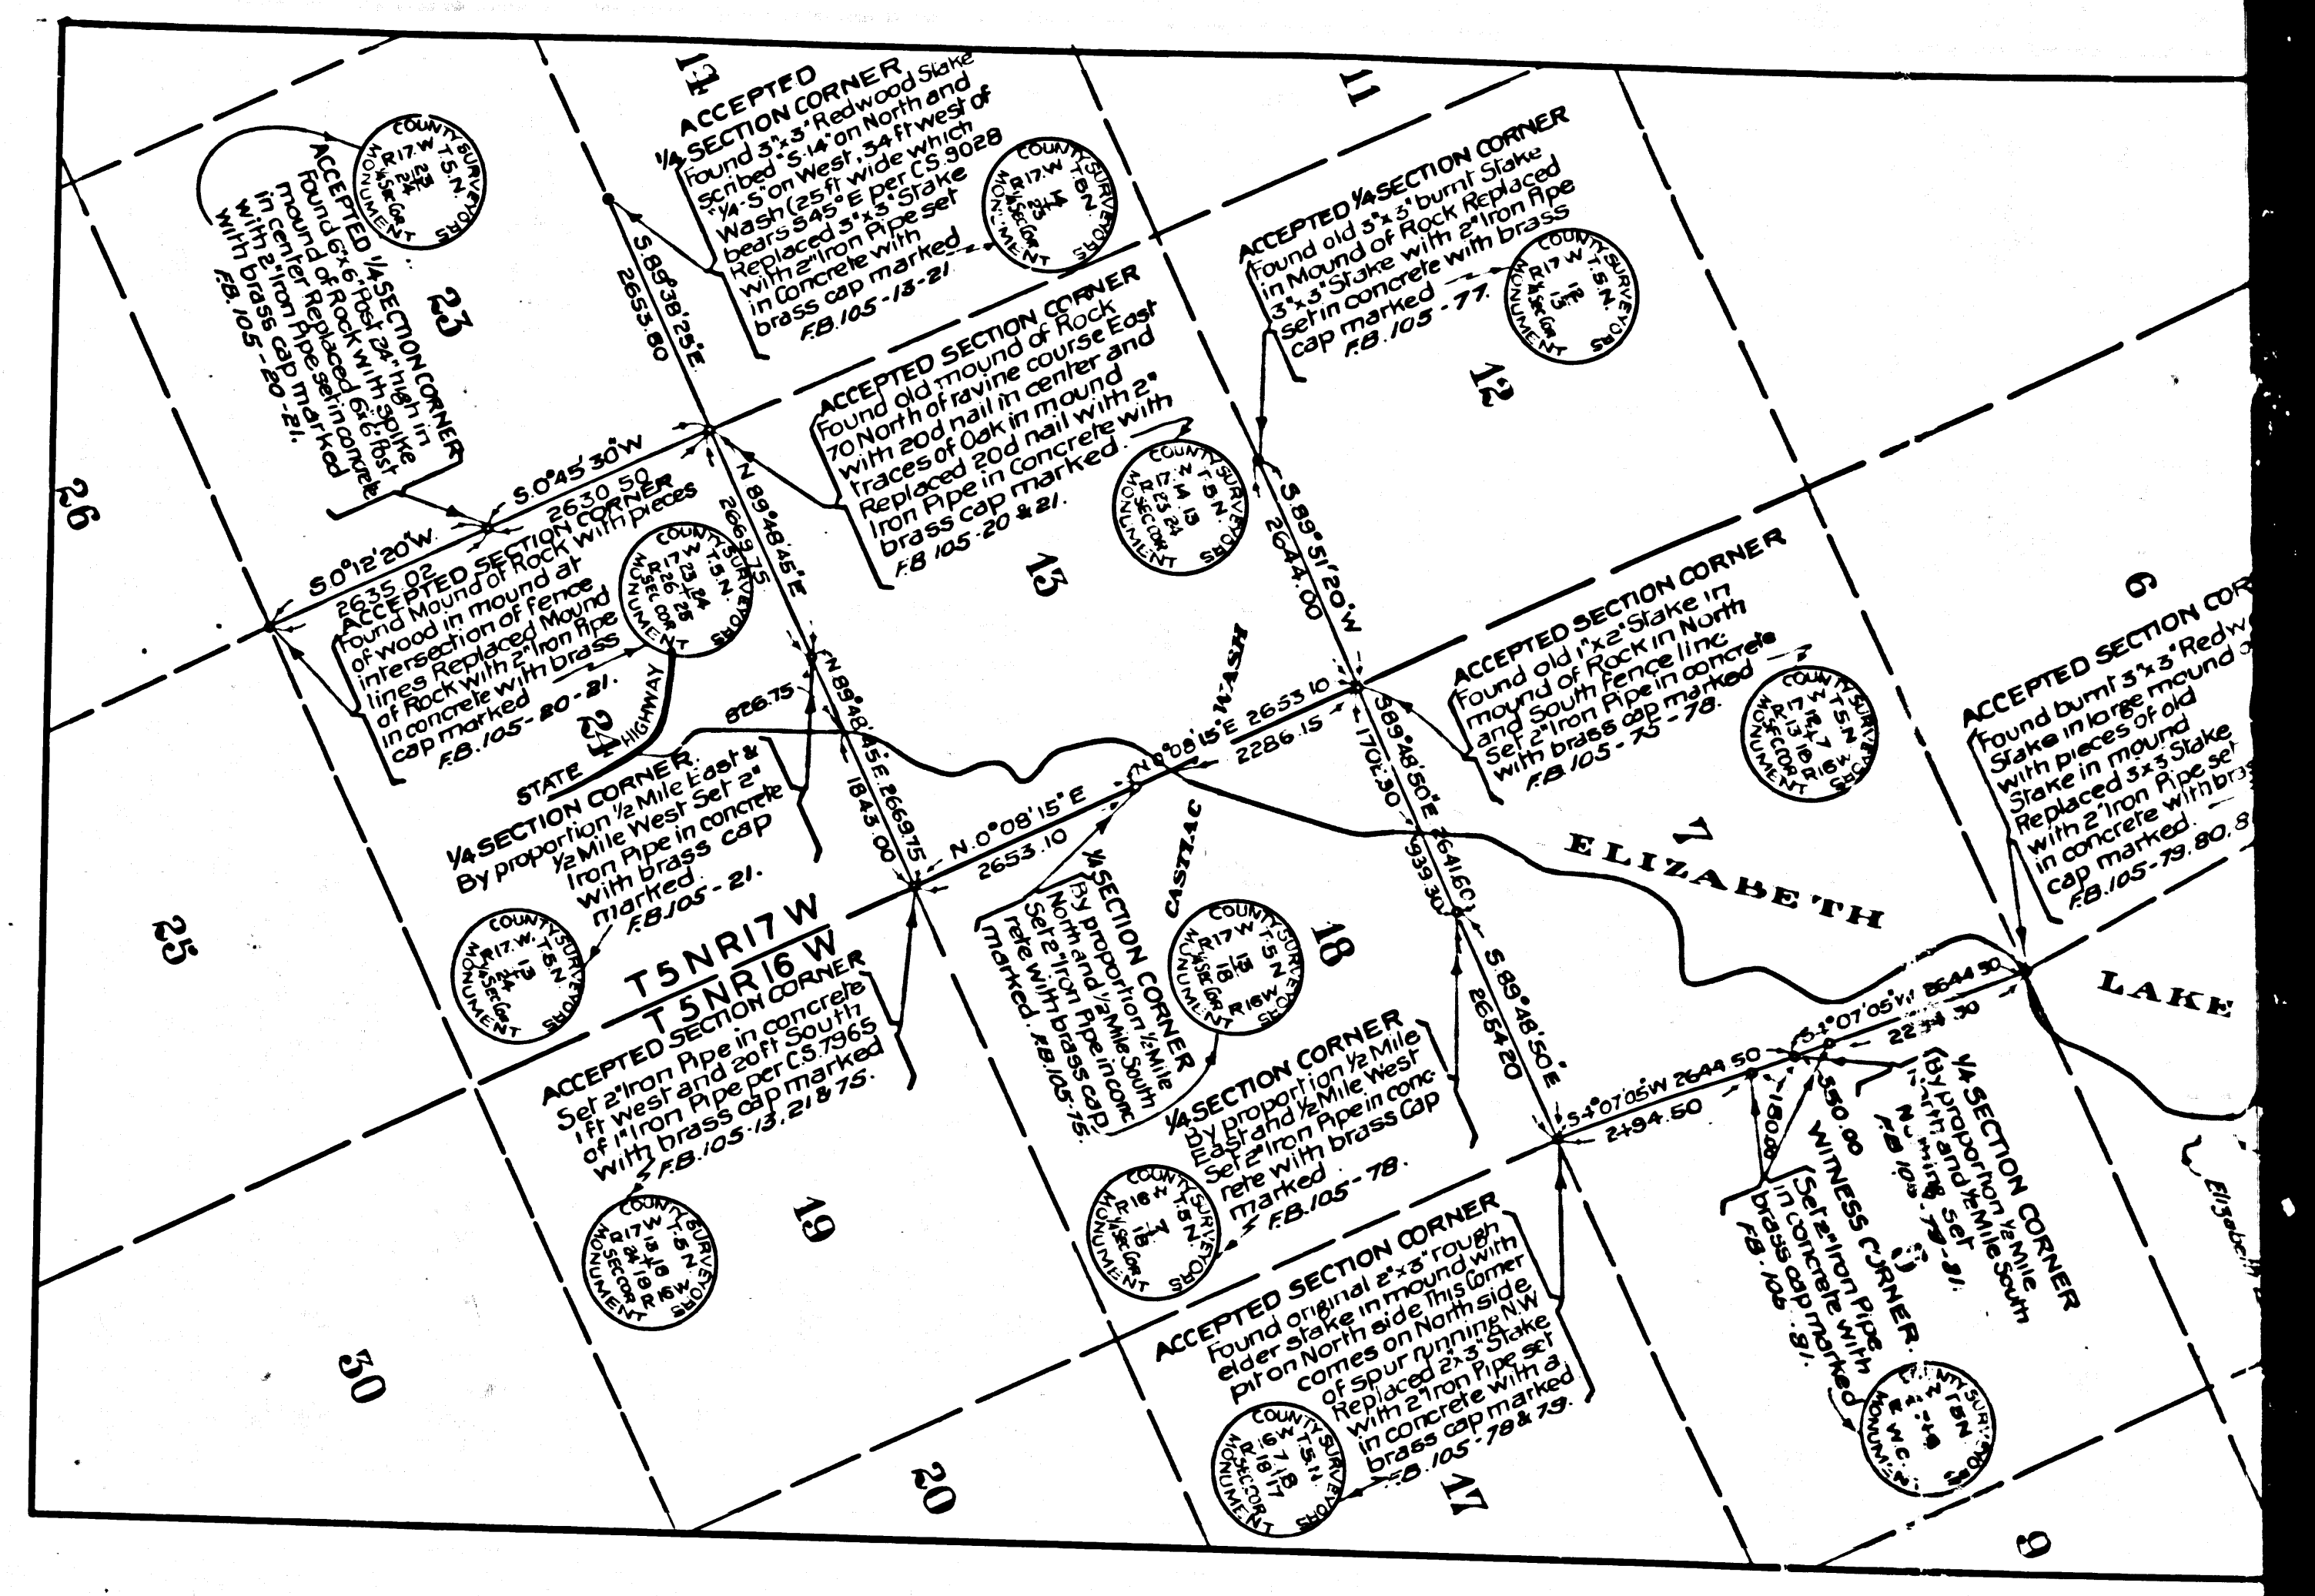


CS 8773-1
A2 OF A4

 

CS 8773-1
A3 OF A4

1/4 section corner set by prop
ortion east and west. Set 1/2
iron pipe in center with brass
cap marked as shown (8-09-78)

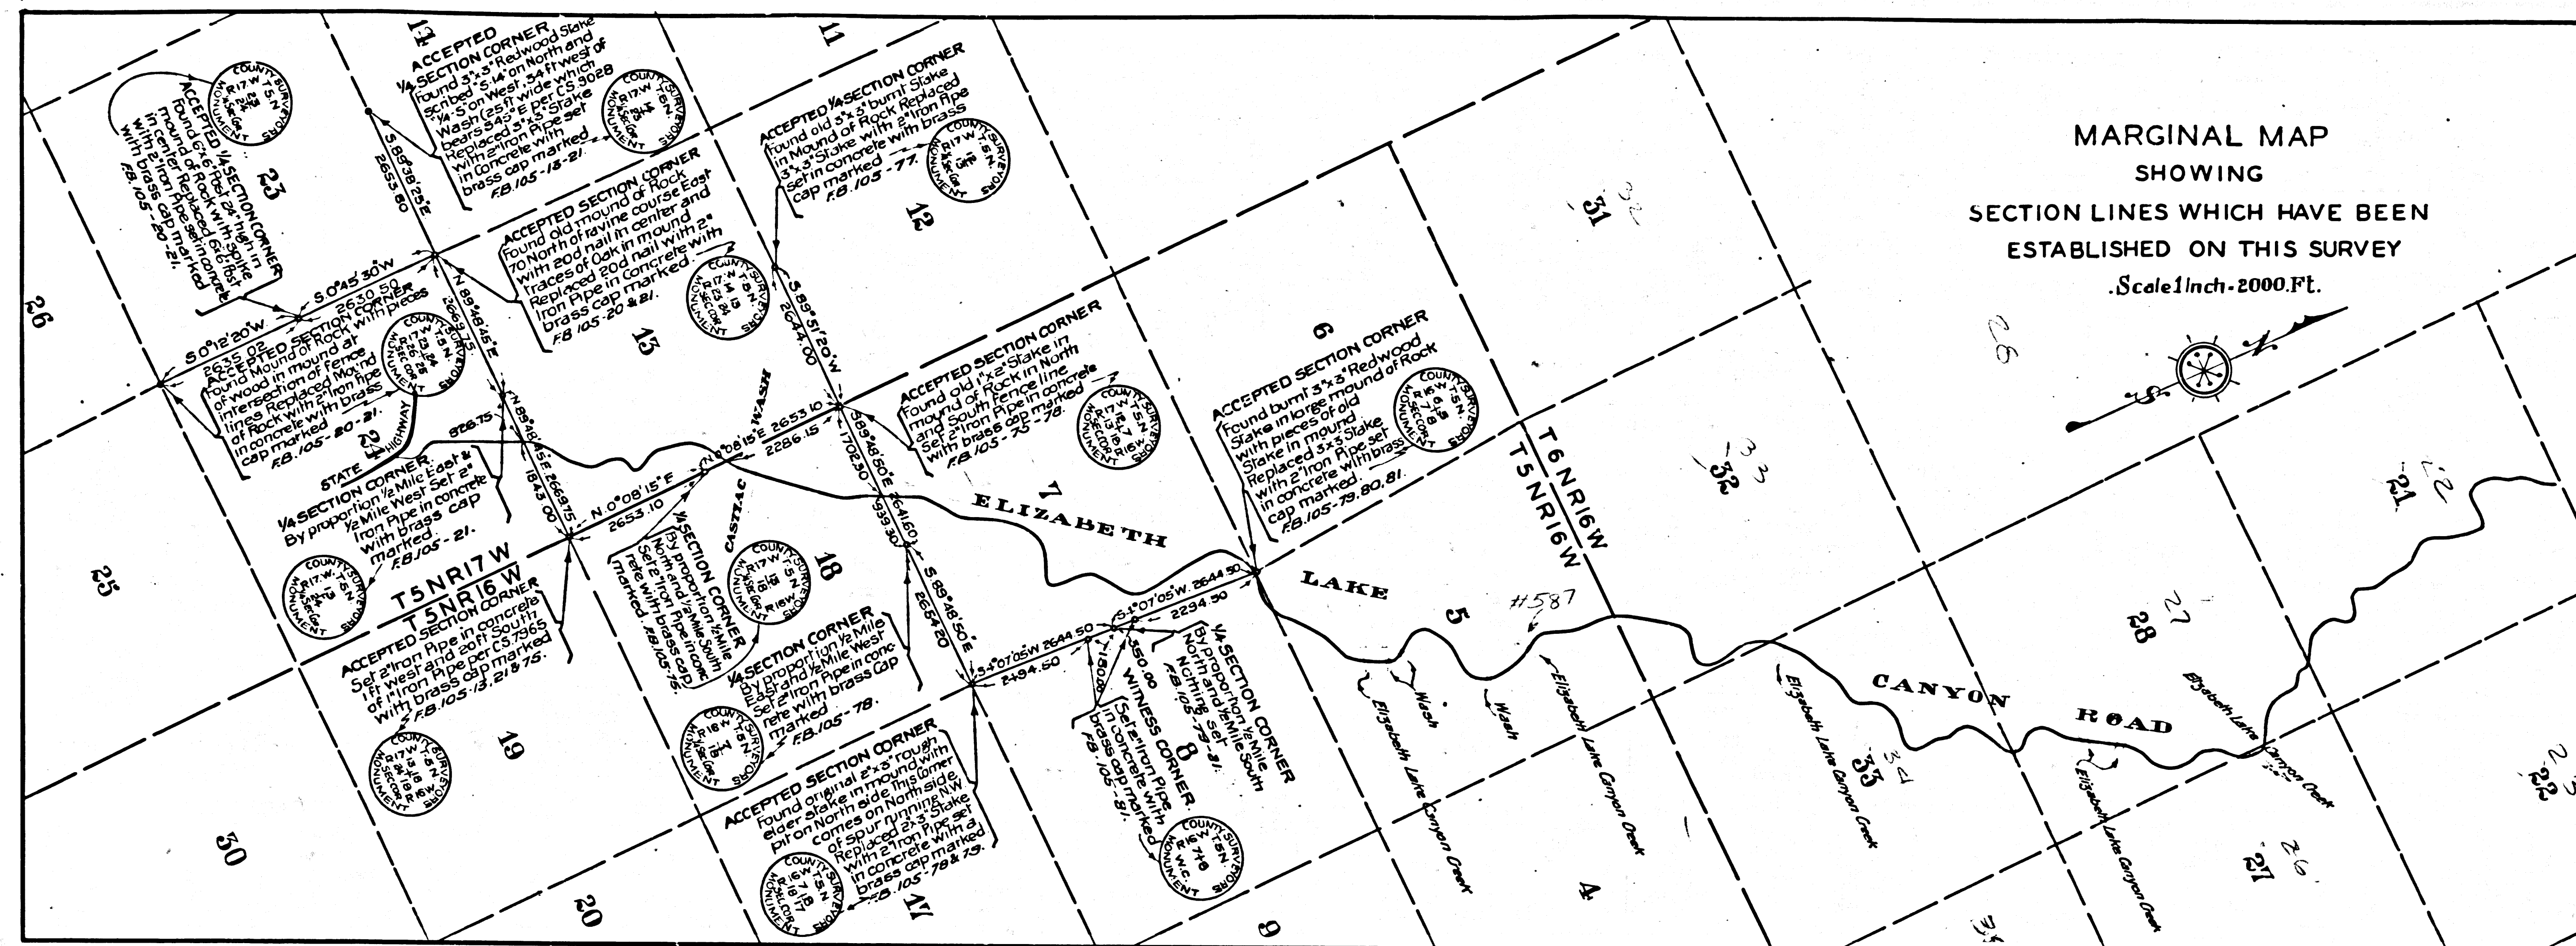

MAP OF
ELIZABETH LAKE CANYON ROAD
 FROM
 STATE HIGHWAY
 TO
 WARM SPRINGS CANYON

COUNTY SURVEYOR'S MAP NO. 8773
 SHEET NO. 1 OF 4 SHEETS
 SCALE - 1 INCH = 100 FEET
 J. E. ROCKHOLD COUNTY SURVEYOR
 SURVEYED FROM JANUARY TO AUGUST 1925.

SURVEYED UNDER INSTRUCTIONS OF THE BOARD
 OF SUPERVISORS PER ORDER DATED JUNE 23, 1924.
 BEARINGS BASED ON THE BEARING OF THE STATE
 HIGHWAY AS SHOWN ON C.S. MAP NO. 7965.

F.B. 105
 FIELD WORK BY J.R.M. HENRY.
 OFFICE WORK BY K.R. HENDERSON & R.B. HENRY.
 CHECKED BY C.W. PAIGE.

SHT. 17

For Profile See C.S. 3963 Sh. 1

ELIZABETH LAKE CANYON RD. Chnged to LAKE HUGHES RD. E. 182-38. MIN. BK. 181-45

Castaic Canyon Rd. Per C.F. 2445-1

CS 8773-1
 A4 OF A4